


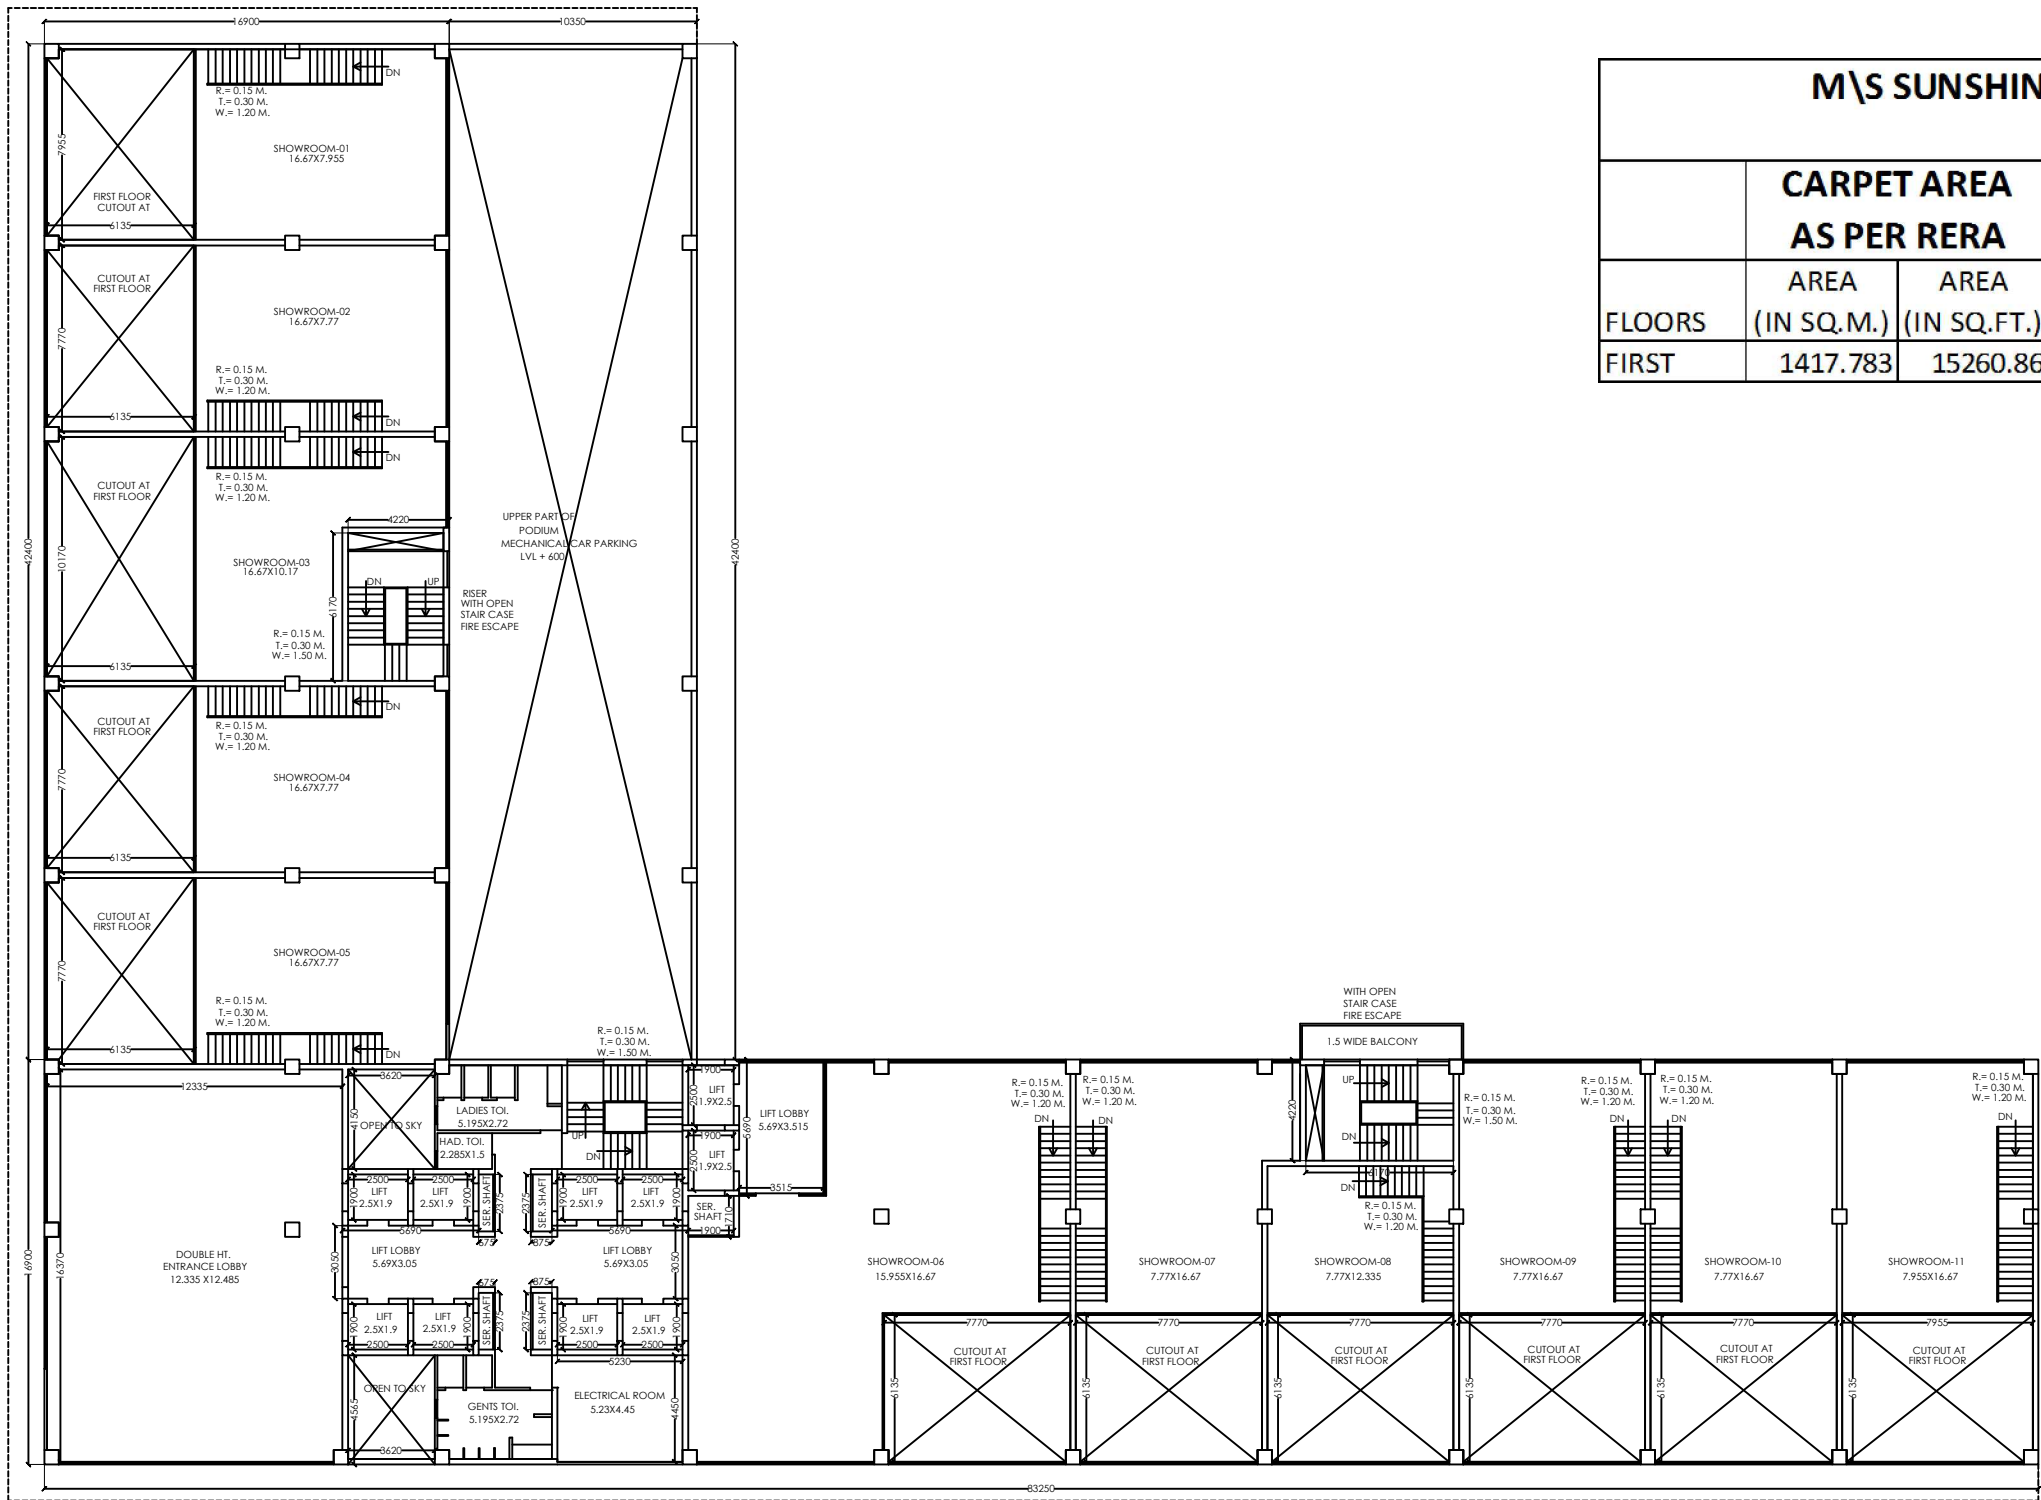

M\S SUNSHINE TRADE TOWER (P) LTD.						
BLOCK 1						
	CARPET AREA AS PER RERA		EXTERNAL WALL & COLUMN AREA		TOTAL AREA	
FLOORS	AREA (IN SQ.M.)	AREA (IN SQ.FT.)	AREA (IN SQ.M.)	AREA (IN SQ.FT.)	AREA (IN SQ.M.)	AREA (IN SQ.FT.)
FIRST	1417.783	15260.86	47.316	509.30	1465.099	15770.16

PROJECT:-
COMMERCIAL BUILDING FOR
M\S **SUNSHINE TRADE TOWER (P) LTD.**
ON PLOT NO.5A,SECTOR-94
AT NOIDA. (U.P.)

SIGNING AUTHORITY

ARCHITECTS SIGN

SUBMISSION DRAWING

DRG. TITLE:-
FIRST FLOOR PLAN (BLOCK-1)

SCALE:-1:150

DRG. NO.07

DLT.BY:-


DATE:-18/01/2012

ARCHITECTS:-

P.N. ANDLEY B.A.R.C.H. A.I.I.A. , CA/99/24866

ANDLEYS ASSOCIATES PVT. LTD.

ARCHITECTS ENGINEERS PLANNERS
39 HOUSING SOCIETY N.D.S.E.-I NEW DELHI - 110049

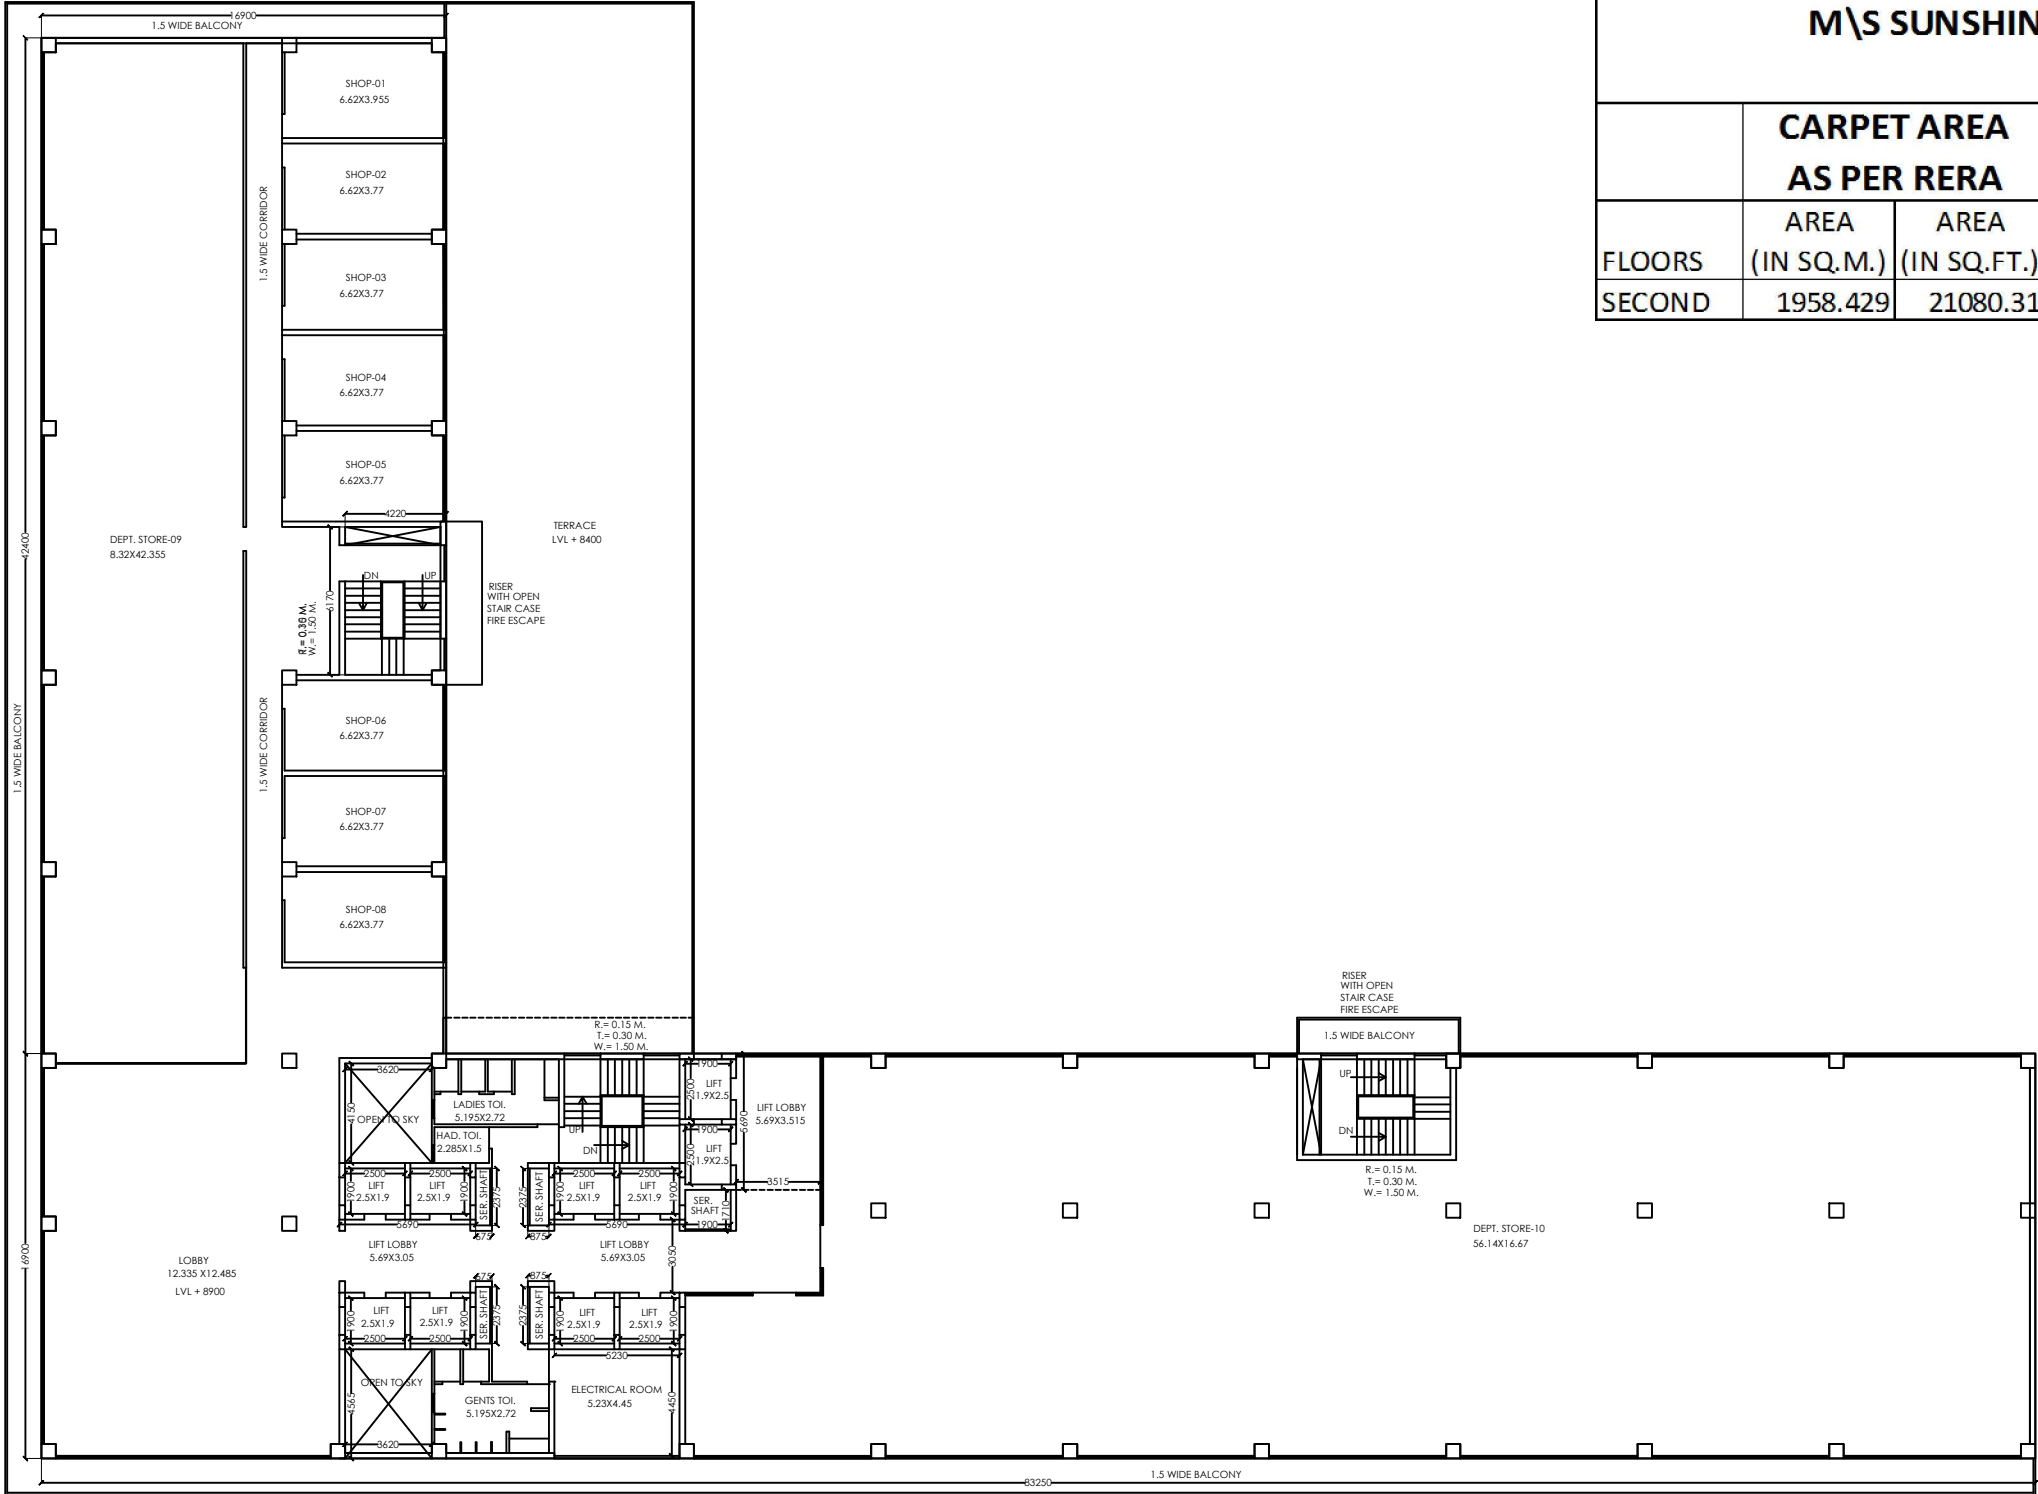

M\S SUNSHINE TRADE TOWER (P) LTD.						
BLOCK 1						
	CARPET AREA AS PER RERA		EXTERNAL WALL & COLUMN AREA		TOTAL AREA	
FLOORS	AREA (IN SQ.M.)	AREA (IN SQ.FT.)	AREA (IN SQ.M.)	AREA (IN SQ.FT.)	AREA (IN SQ.M.)	AREA (IN SQ.FT.)
SECOND	1958.429	21080.31	47.316	509.30	2005.745	21589.62

PROJECT:-
COMMERCIAL BUILDING FOR
M\S **SUNSHINE TRADE TOWER (P) LTD.**
ON PLOT NO.5A,SECTOR-94
AT NOIDA. (U.P.)

SIGNING AUTHORITY

ARCHITECTS SIGN

SUBMISSION DRAWING

DRG. TITLE:-
SECOND FLOOR PLAN (BLOCK-1)

SCALE:-1:150

DRG. NO.:08

DLT.BY:-


DATE:-18/01/2012

ARCHITECTS:-

P.N. ANDLEY B.Arch. A.I.I.A., CA/99/24866

ANDLEYS ASSOCIATES PVT. LTD.

ARCHITECTS ENGINEERS PLANNERS
39 HOUSING SOCIETY N.D.S.E-I NEW DELHI - 110049

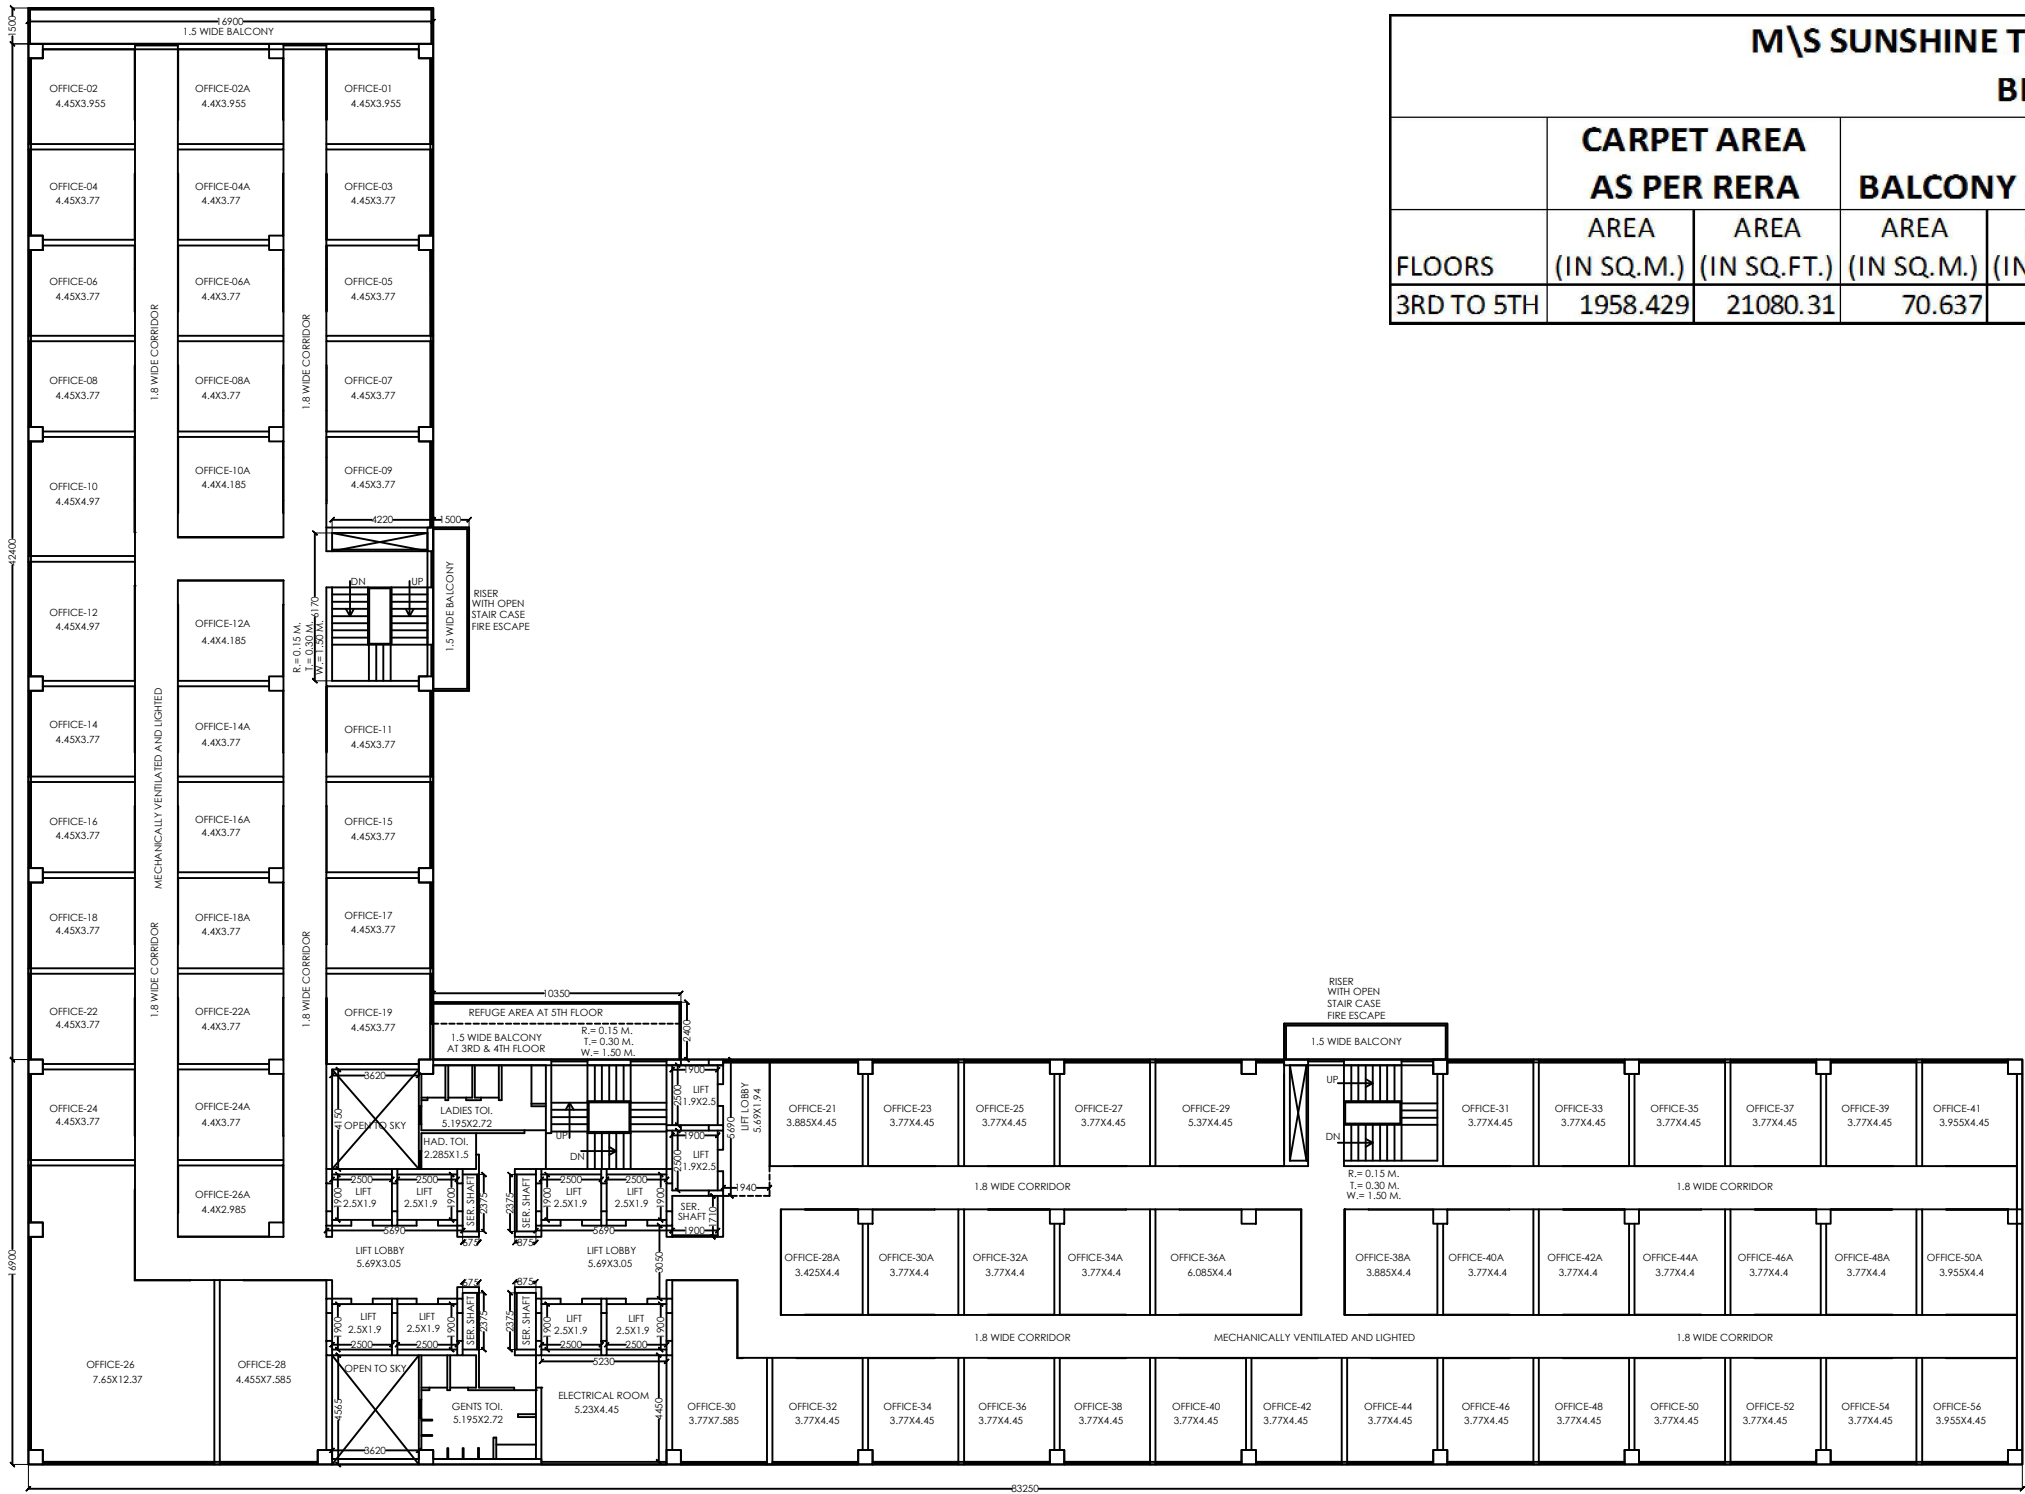

M\S SUNSHINE TRADE TOWER (P) LTD. BLOCK 1								
	CARPET AREA AS PER RERA		BALCONY AREA		EXTERNAL WALL & COLUMN AREA		TOTAL AREA	
FLOORS	AREA (IN SQ.M.)	AREA (IN SQ.FT.)	AREA (IN SQ.M.)	AREA (IN SQ.FT.)	AREA (IN SQ.M.)	AREA (IN SQ.FT.)	AREA (IN SQ.M.)	AREA (IN SQ.FT.)
3RD TO 5TH	1958.429	21080.31	70.637	760.33	47.316	509.30	2076.382	22349.95

PROJECT:-
COMMERCIAL BUILDING FOR
M\S **SUNSHINE TRADE TOWER (P) LTD.**
ON PLOT NO.5A,SECTOR-94
AT NOIDA. (U.P.)

SIGNING AUTHORITY

ARCHITECTS SIGN

SUBMISSION DRAWING

DRG. TITLE:-
3rd TO 5th FLOOR PLAN (BLOCK-1)

SCALE:-1:150

DRG. NO.:09

DLT.BY:-

DATE:-18/01/2012

ARCHITECTS:-

P.N. ANDLEY B.ARCH. A.I.I.A., CA/99/24866

ANDLEYS ASSOCIATES PVT. LTD.

ARCHITECTS


ENGINEERS

PLANNERS

39 HOUSING SOCIETY

N.D.S.E-I

NEW DELHI - 110049

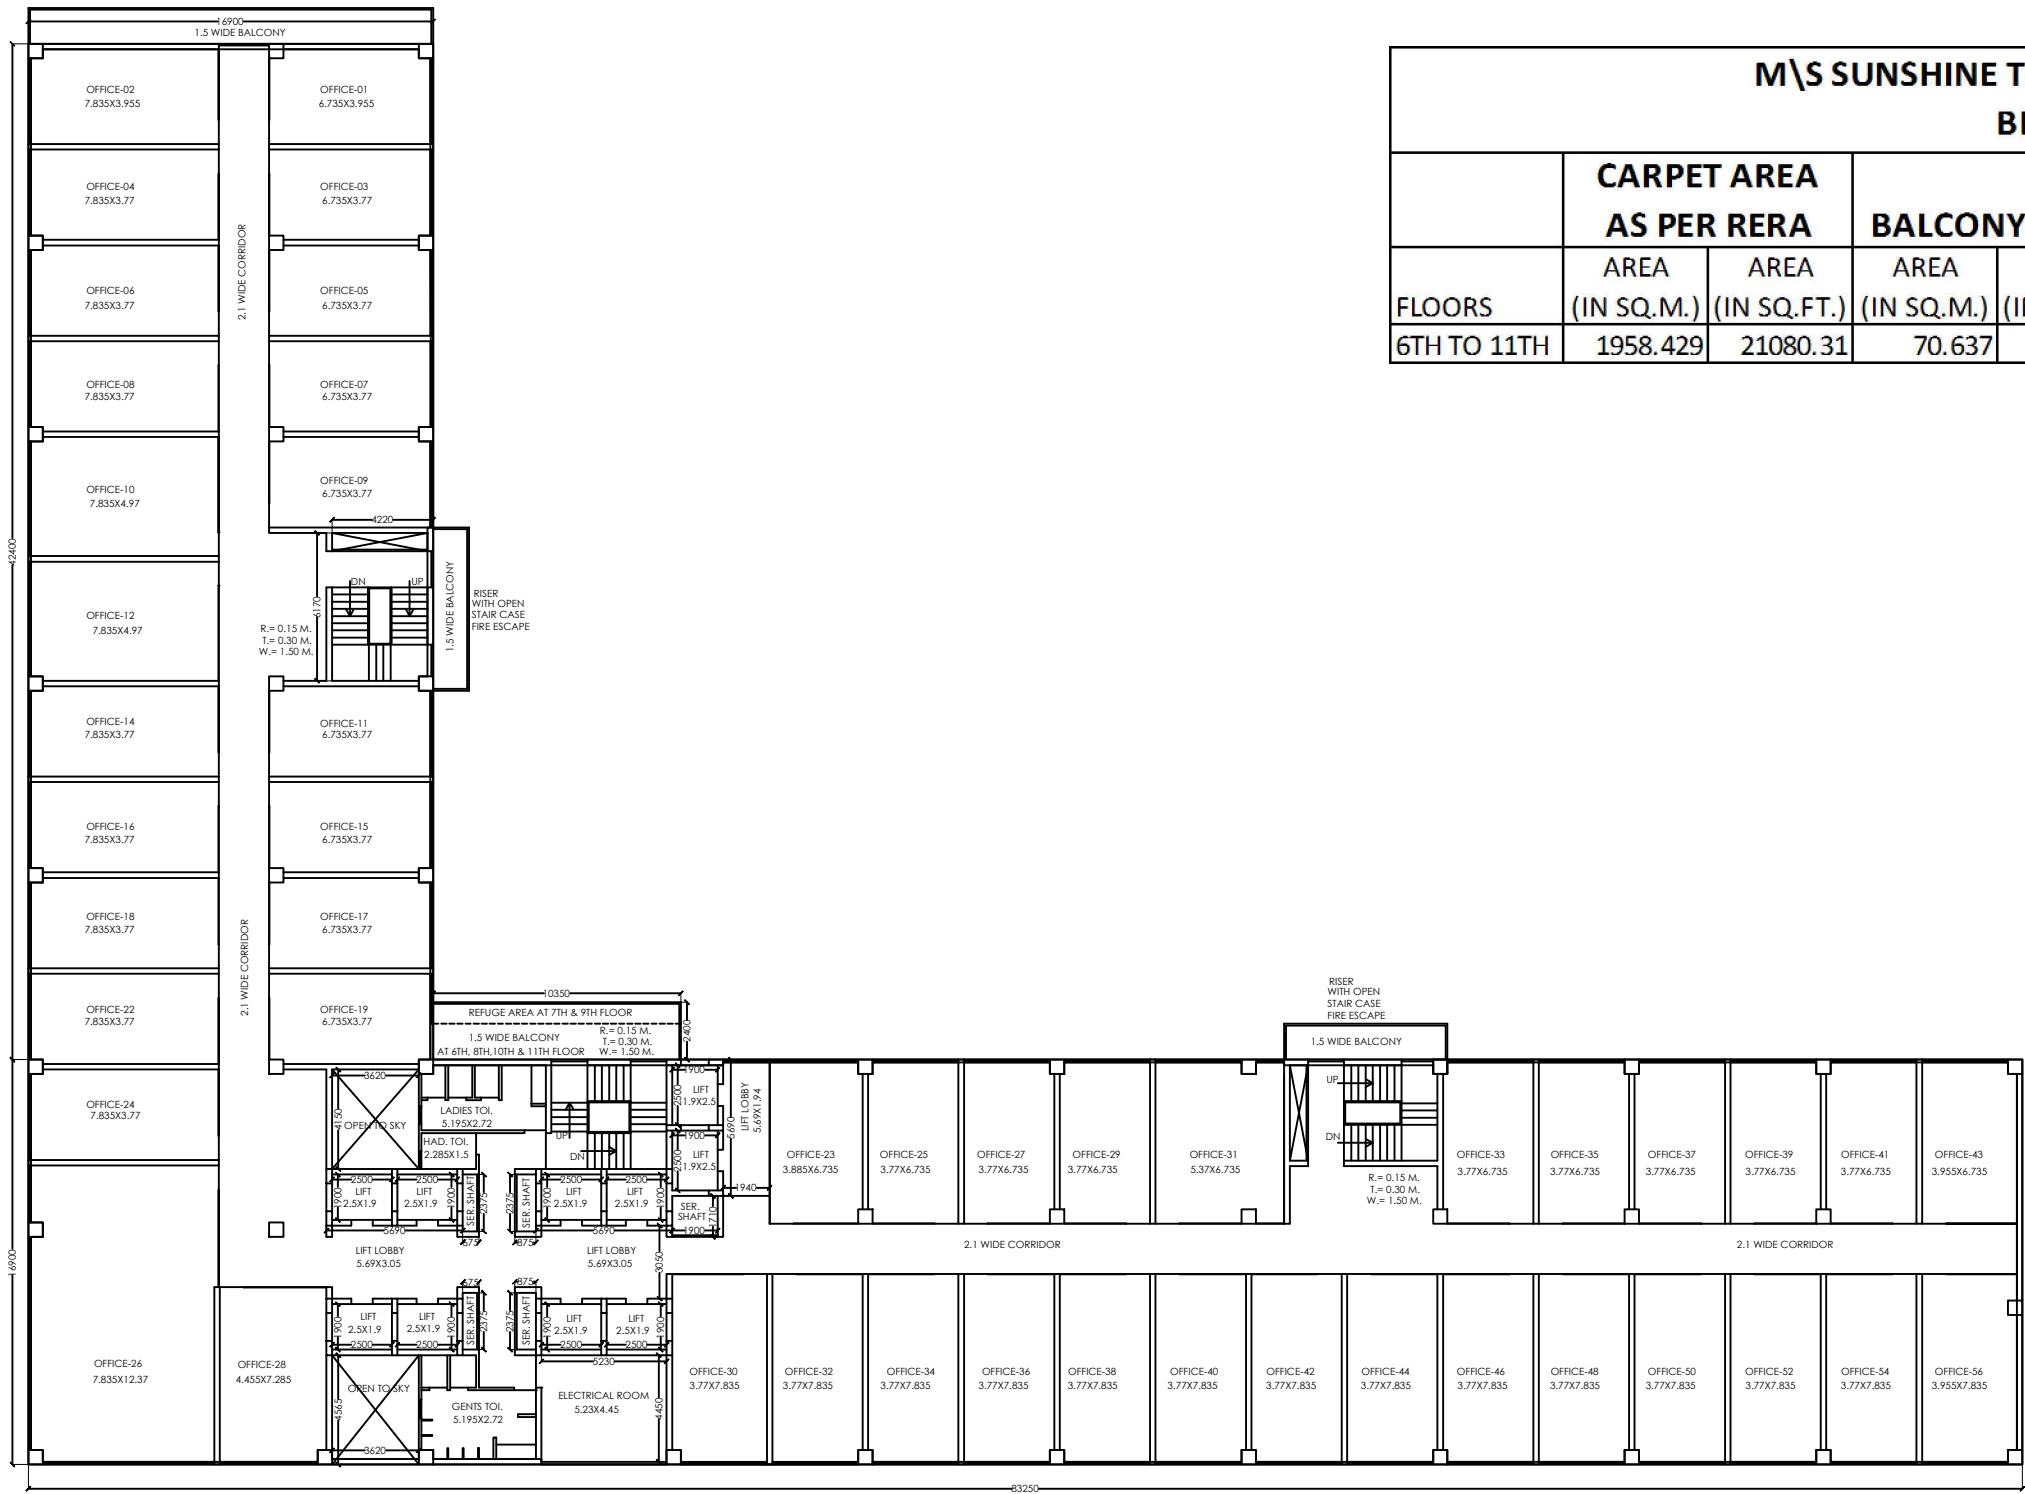

M\S SUNSHINE TRADE TOWER (P) LTD. BLOCK 1								
FLOORS	CARPET AREA AS PER RERA		BALCONY AREA		EXTERNAL WALL & COLUMN AREA		TOTAL AREA	
	AREA	AREA	AREA	AREA	AREA	AREA	AREA	AREA
	(IN SQ.M.)	(IN SQ.FT.)	(IN SQ.M.)	(IN SQ.FT.)	(IN SQ.M.)	(IN SQ.FT.)	(IN SQ.M.)	(IN SQ.FT.)
6TH TO 11TH	1958.429	21080.31	70.637	760.33	47.316	509.30	2076.382	22349.95

PROJECT:-
COMMERCIAL BUILDING FOR
M\S **SUNSHINE TRADE TOWER (P) LTD.**
ON PLOT NO.5A,SECTOR-94
AT NOIDA. (U.P.)

SIGNING AUTHORITY

ARCHITECTS SIGN

SUBMISSION DRAWING

DRG. TITLE:-
6th TO 11th FLOOR PLAN (BLOCK-1)

SCALE:-1:150

DRG. NO.:10

DLT.BY:-


DATE:-18/01/2012

ARCHITECTS:-

P.N.ANDLEY B.ARCH. A.I.I.A., CA/99/24866

ANDLEYS ASSOCIATES PVT. LTD.

ARCHITECTS ENGINEERS PLANNERS
39 HOUSING SOCIETY N.D.S.E-I NEW DELHI - 110049

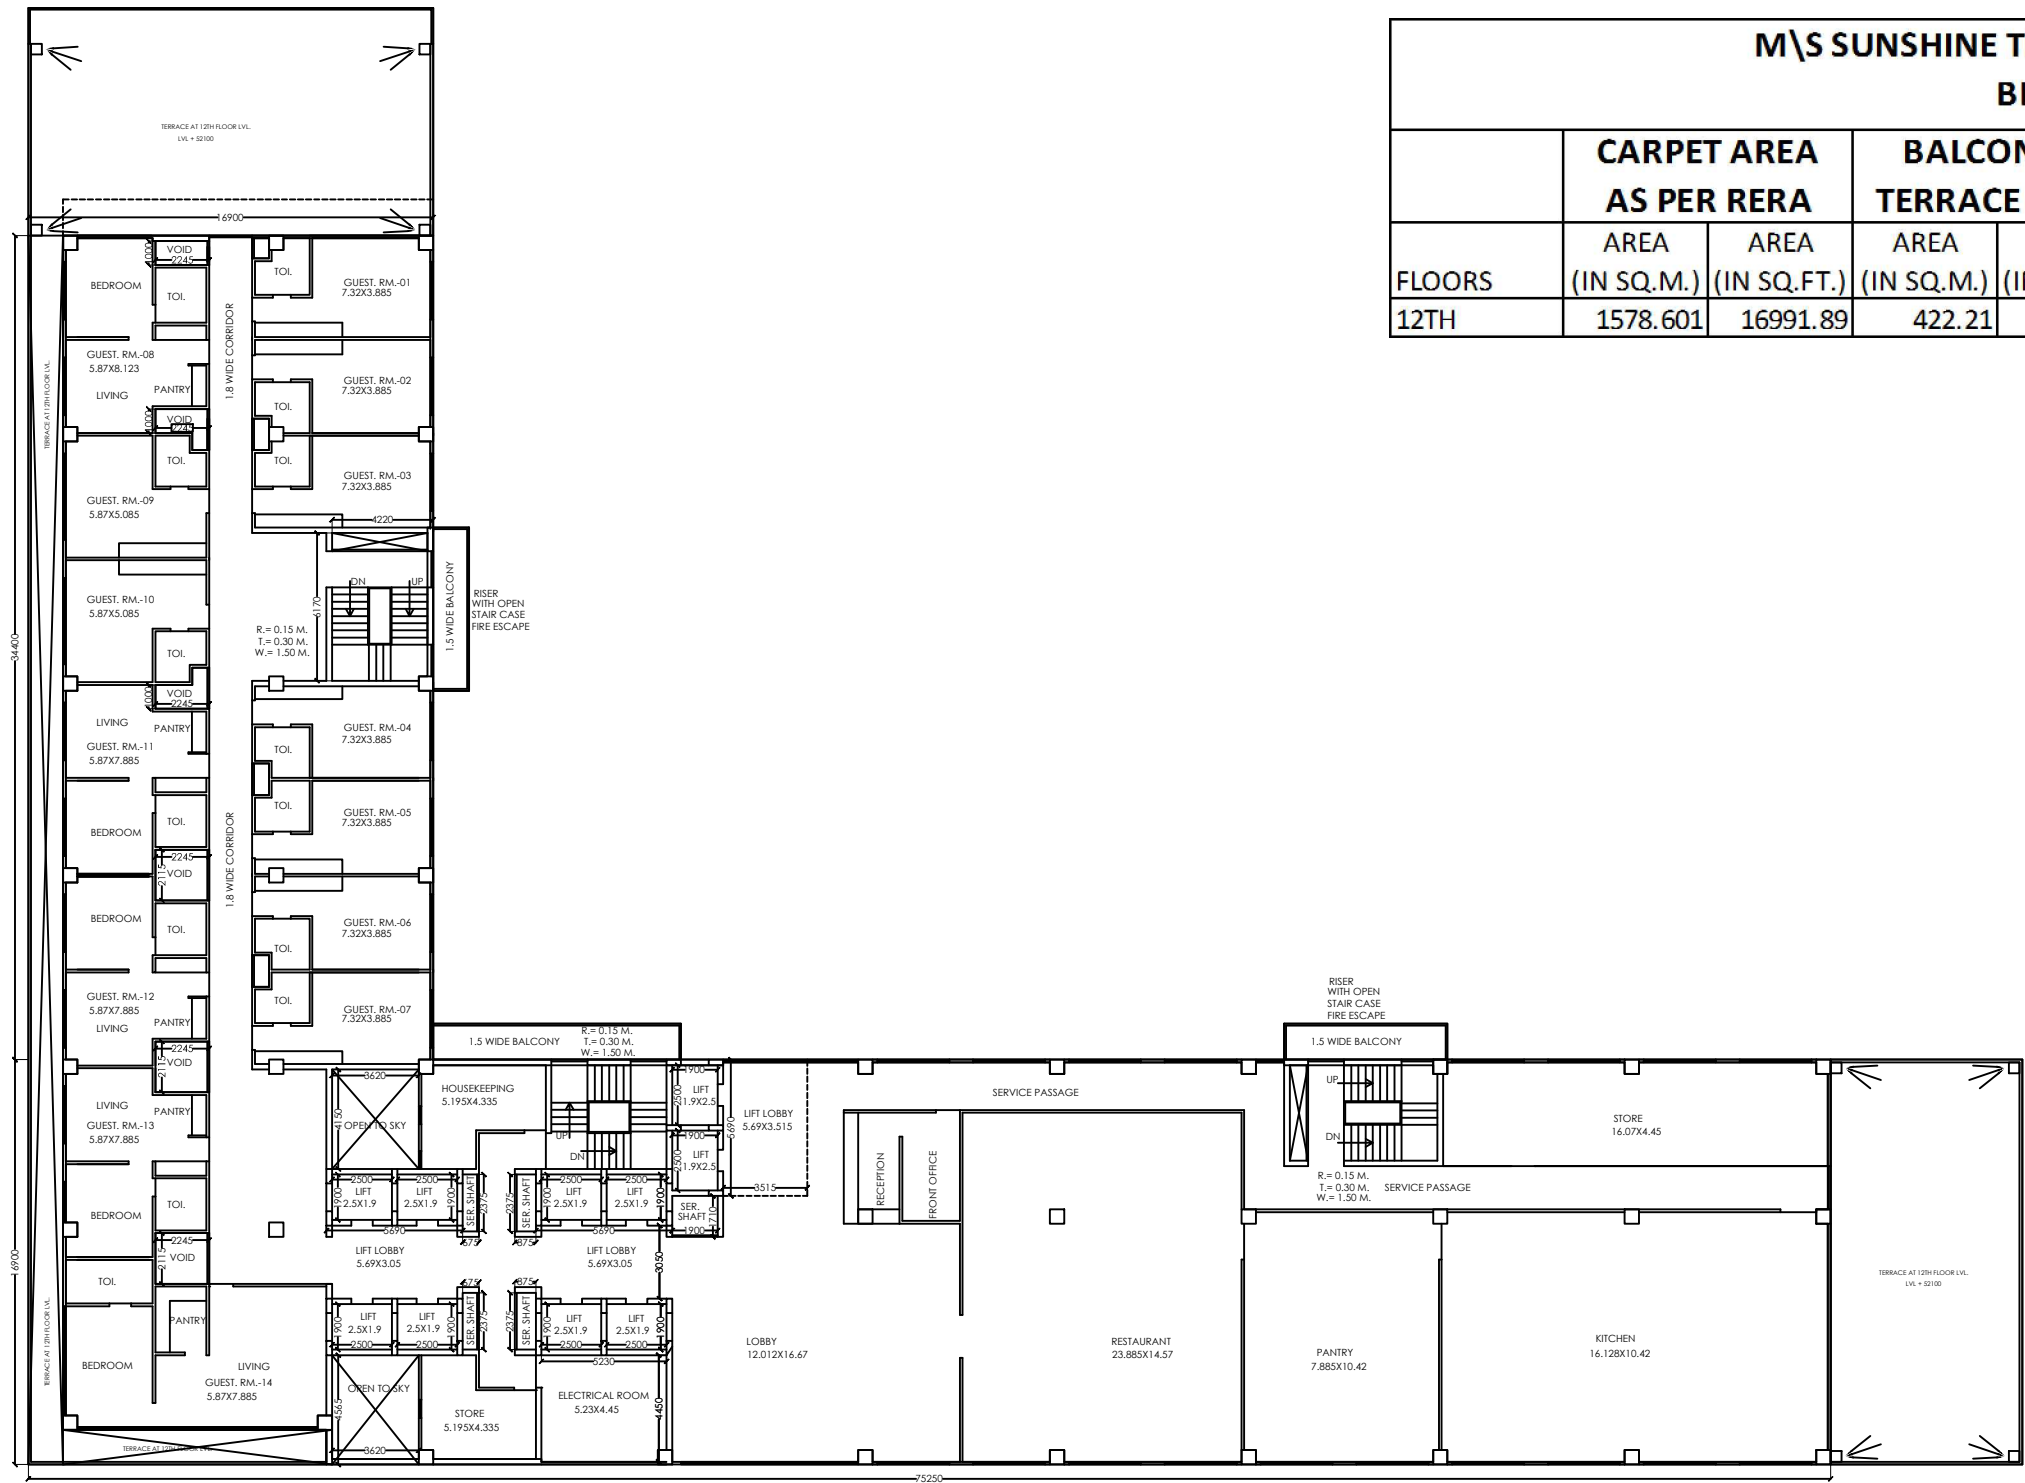

M\S SUNSHINE TRADE TOWER (P) LTD. BLOCK 1								
	CARPET AREA AS PER RERA		BALCONY & TERRACE AREA		EXTERNAL WALL & COLUMN AREA		TOTAL AREA	
FLOORS	AREA (IN SQ.M.)	AREA (IN SQ.FT.)	AREA (IN SQ.M.)	AREA (IN SQ.FT.)	AREA (IN SQ.M.)	AREA (IN SQ.FT.)	AREA (IN SQ.M.)	AREA (IN SQ.FT.)
12TH	1578.601	16991.89	422.21	4544.62	41.073	442.11	2041.884	21978.61

PROJECT:-
COMMERCIAL BUILDING FOR
M\S **SUNSHINE TRADE TOWER (P) LTD.**
ON PLOT NO.5A,SECTOR-94
AT NOIDA. (U.P.)

SIGNING AUTHORITY

ARCHITECTS SIGN

SUBMISSION DRAWING

DRG. TITLE:-
12th FLOOR PLAN (BLOCK-1)

SCALE:-1:150

DRG. NO.:12

DLT.BY:-


DATE:-18/01/2012

ARCHITECTS:-

P.N.ANDLEY B.ARCH. A.I.I.A., CA/99/24866

ANDLEYS ASSOCIATES PVT. LTD.

ARCHITECTS ENGINEERS PLANNERS
39 HOUSING SOCIETY N.D.S.E.-I NEW DELHI - 110049

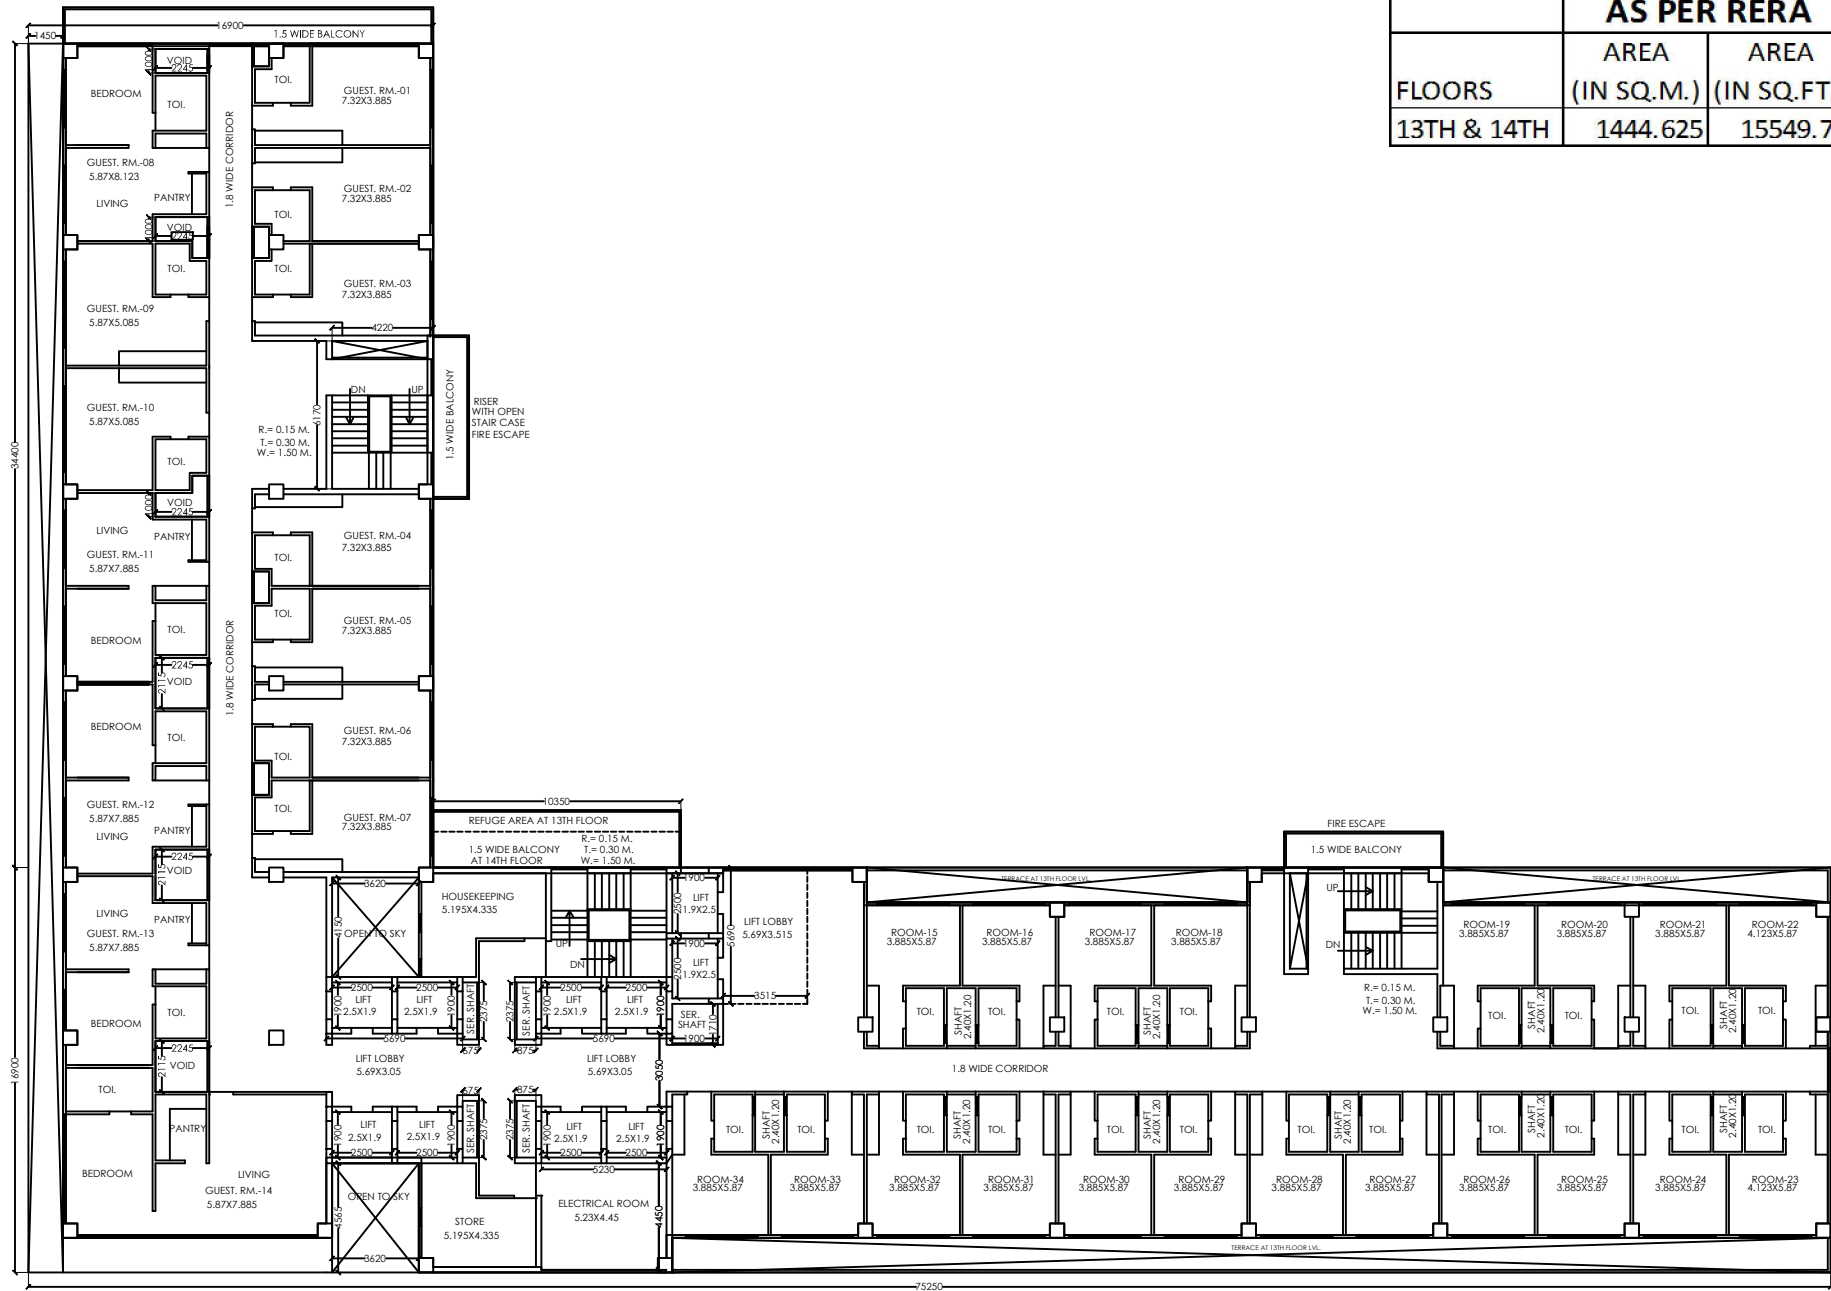

M\S SUNSHINE TRADE TOWER (P) LTD. BLOCK 1								
	CARPET AREA AS PER RERA		BALCONY & TERRACE AREA		EXTERNAL WALL & COLUMN AREA		TOTAL AREA	
FLOORS	AREA (IN SQ.M.)	AREA (IN SQ.FT.)	AREA (IN SQ.M.)	AREA (IN SQ.FT.)	AREA (IN SQ.M.)	AREA (IN SQ.FT.)	AREA (IN SQ.M.)	AREA (IN SQ.FT.)
13TH & 14TH	1444.625	15549.78	184.785	1989.01	41.073	442.11	1670.483	17980.90

PROJECT:-
COMMERCIAL BUILDING FOR
M\S **SUNSHINE TRADE TOWER (P) LTD.**
ON PLOT NO.5A,SECTOR-94
AT NOIDA. (U.P.)

SIGNING AUTHORITY

ARCHITECTS SIGN

SUBMISSION DRAWING

DRG. TITLE:-
13th & 14th FLOOR PLAN (BLOCK-1)

SCALE:-1:150

DRG. NO.:13

DLT.BY:-


DATE:-18/01/2012

ARCHITECTS:-

P.N.ANDLEY B.ARCH. A.I.I.A., CA/99/24866


ANDLEYS ASSOCIATES PVT. LTD.

ARCHITECTS ENGINEERS PLANNERS
39 HOUSING SOCIETY N.D.S.E-I NEW DELHI - 110049

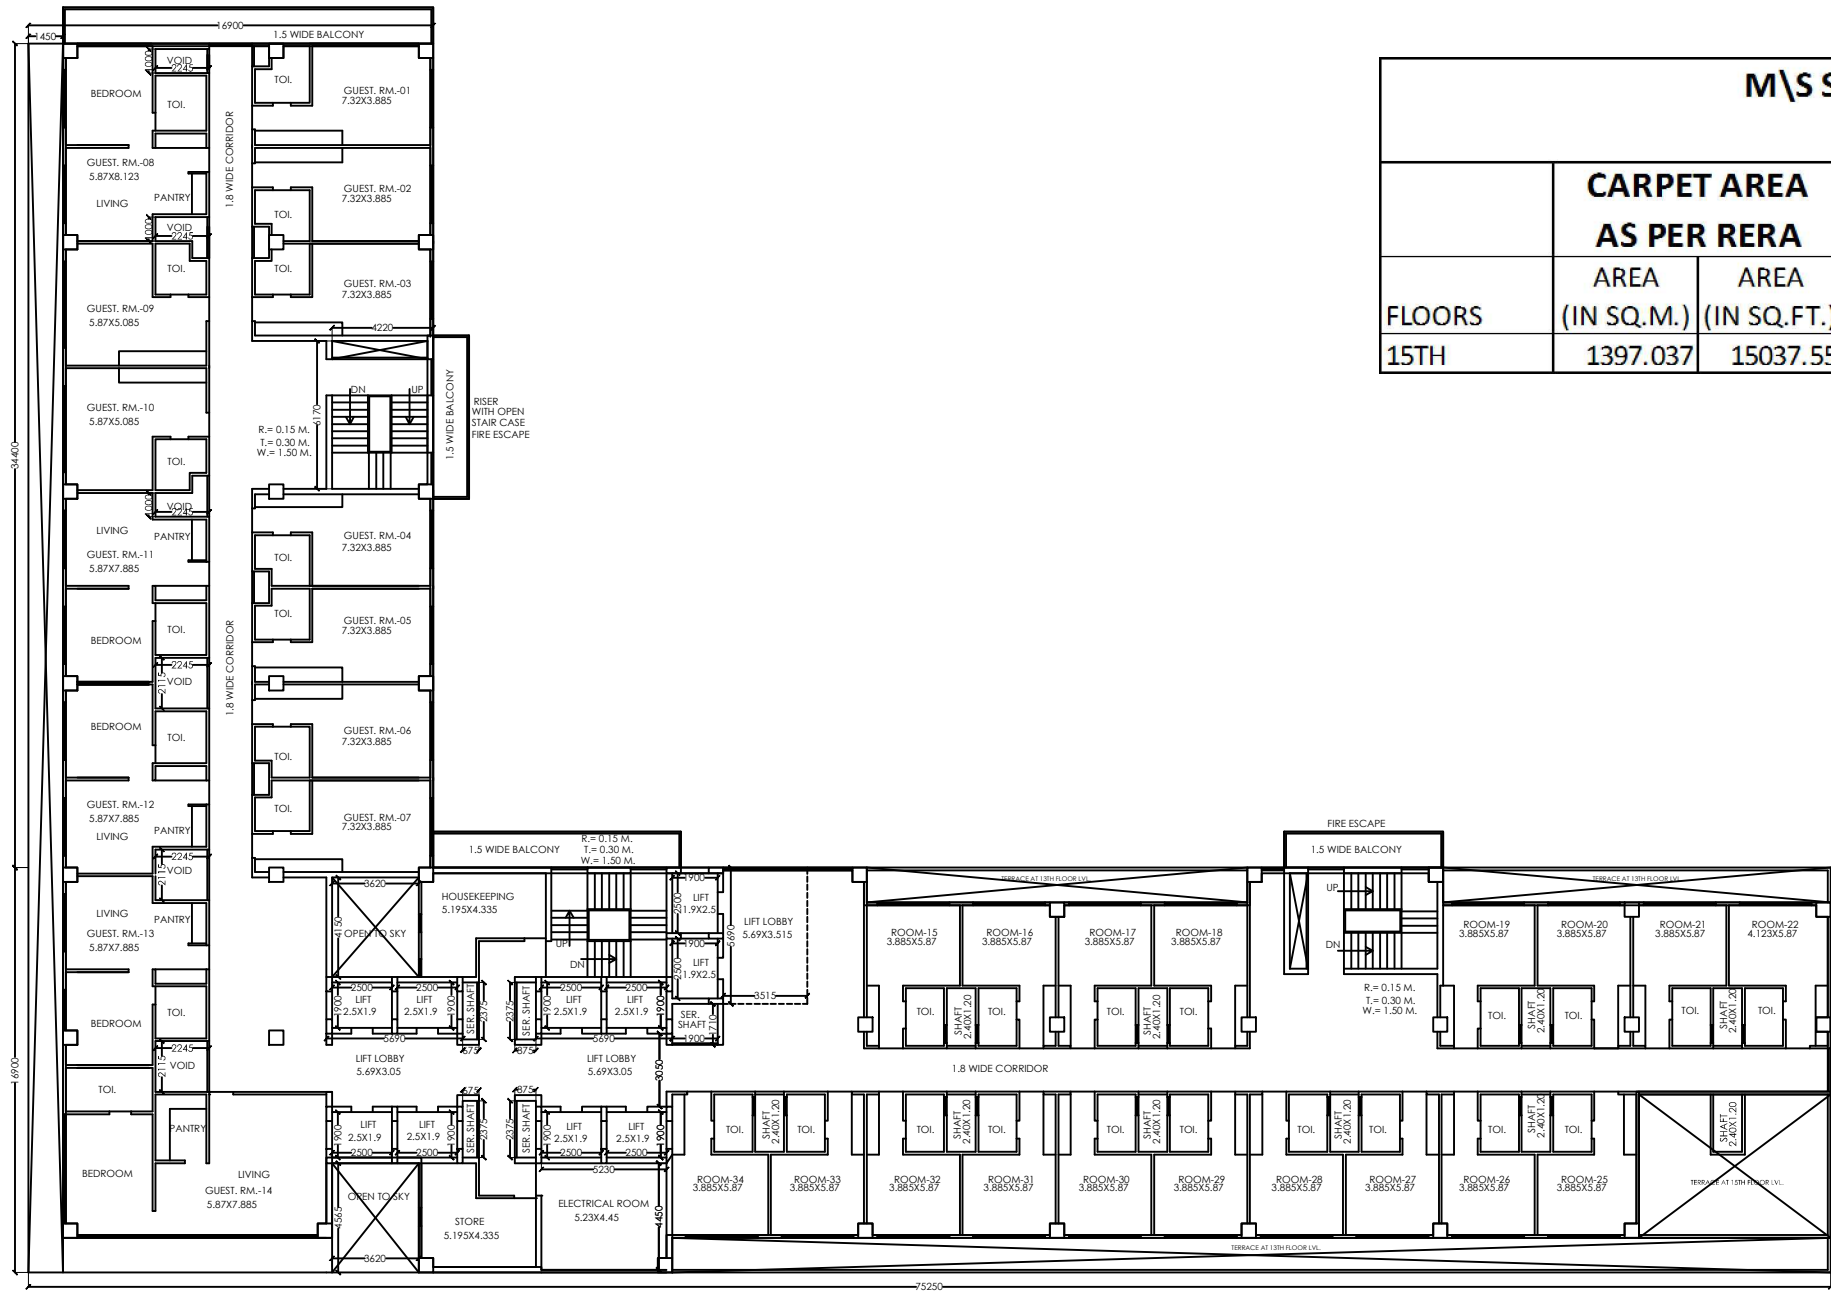

M\S SUNSHINE TRADE TOWER (P) LTD. BLOCK 1								
	CARPET AREA AS PER RERA		BALCONY & TERRACE AREA		EXTERNAL WALL & COLUMN AREA		TOTAL AREA	
FLOORS	AREA (IN SQ.M.)	AREA (IN SQ.FT.)	AREA (IN SQ.M.)	AREA (IN SQ.FT.)	AREA (IN SQ.M.)	AREA (IN SQ.FT.)	AREA (IN SQ.M.)	AREA (IN SQ.FT.)
15TH	1397.037	15037.55	106.75	1149.05	41.1	442.40	1544.887	16628.99

PROJECT:- COMMERCIAL BUILDING FOR M\S SUNSHINE TRADE TOWER (P) LTD. ON PLOT NO.5A,SECTOR-94 AT NOIDA. (U.P.)	SIGNING AUTHORITY	ARCHITECTS SIGN	SUBMISSION DRAWING		ARCHITECTS:- P. N. ANDLEY B.ARCH. A.I.J.A., CA/99/24866				
			DRG. TITLE:- 15th FLOOR PLAN (BLOCK-1)		ANDLEYS ASSOCIATES PVT. LTD. ARCHITECTS ENGINEERS PLANNERS 39 HOUSING SOCIETY N.D.S.E-I NEW DELHI - 110049				
			SCALE:-1:150	DRG. NO.:14					
			DLT.BY:-	DATE:-18/01/2012					

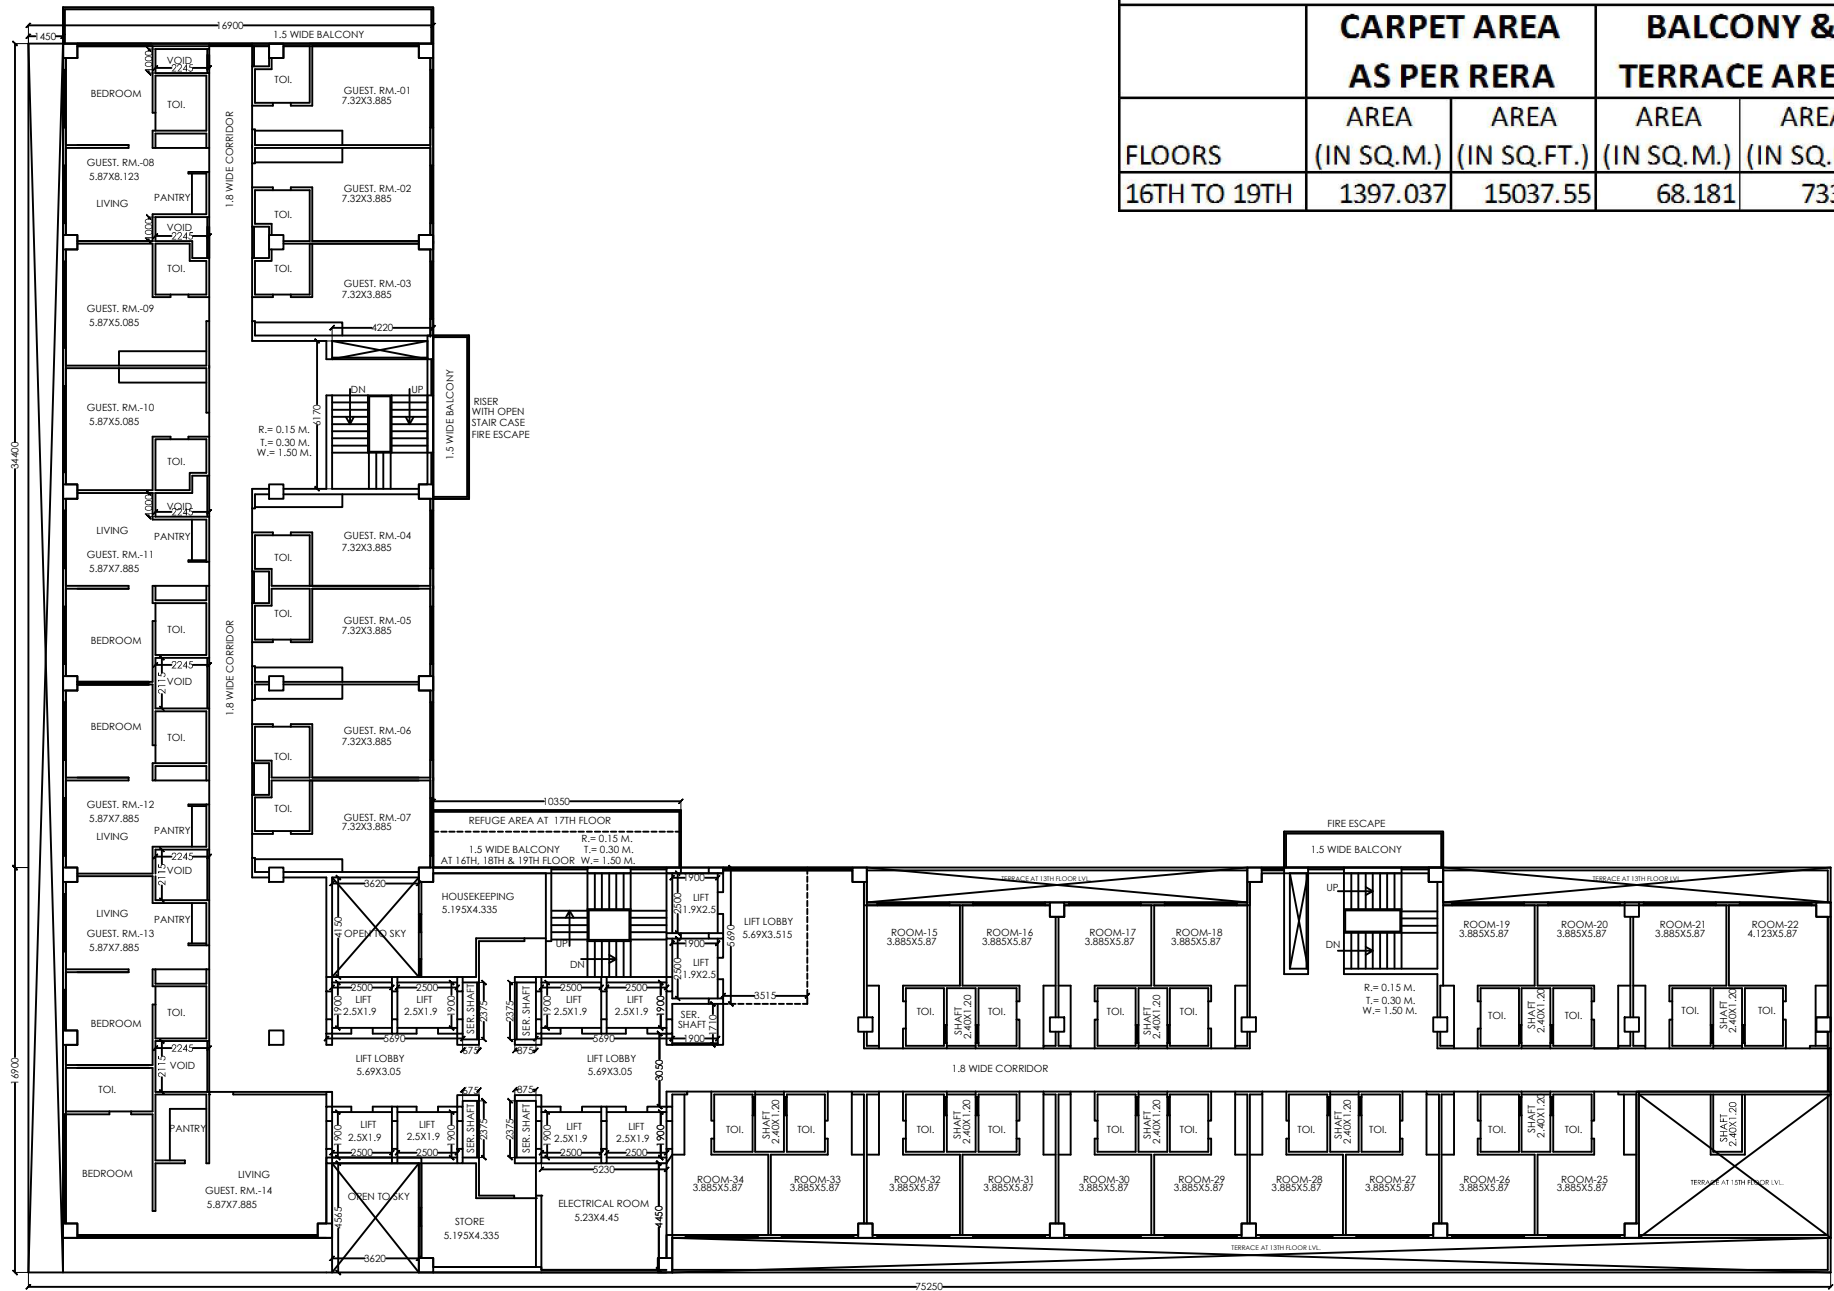

M\S SUNSHINE TRADE TOWER (P) LTD.								
BLOCK 1								
FLOORS	CARPET AREA AS PER RERA		BALCONY & TERRACE AREA		EXTERNAL WALL & COLUMN AREA		TOTAL AREA	
	AREA (IN SQ.M.)	AREA (IN SQ.FT.)	AREA (IN SQ.M.)	AREA (IN SQ.FT.)	AREA (IN SQ.M.)	AREA (IN SQ.FT.)	AREA (IN SQ.M.)	AREA (IN SQ.FT.)
16TH TO 19TH	1397.037	15037.55	68.181	733.89	41.1	442.40	1506.318	16213.84

PROJECT:-
COMMERCIAL BUILDING FOR
M\S **SUNSHINE TRADE TOWER (P) LTD.**
ON PLOT NO.5A,SECTOR-94
AT NOIDA. (U.P.)

SIGNING AUTHORITY

ARCHITECTS SIGN

SUBMISSION DRAWING

DRG. TITLE:-
16th TO 19th FLOOR PLAN (BLOCK-1)

SCALE:-1:150

DLT.BY:-

DRG.NO.:16


DATE:-18/01/2012

ARCHITECTS:-

P.N.ANDLEY B.ARCH. A.I.I.A., CA/99/24866

ANDLEYS ASSOCIATES PVT. LTD.

ARCHITECTS ENGINEERS PLANNERS
39 HOUSING SOCIETY N.D.S.E-I NEW DELHI - 110049

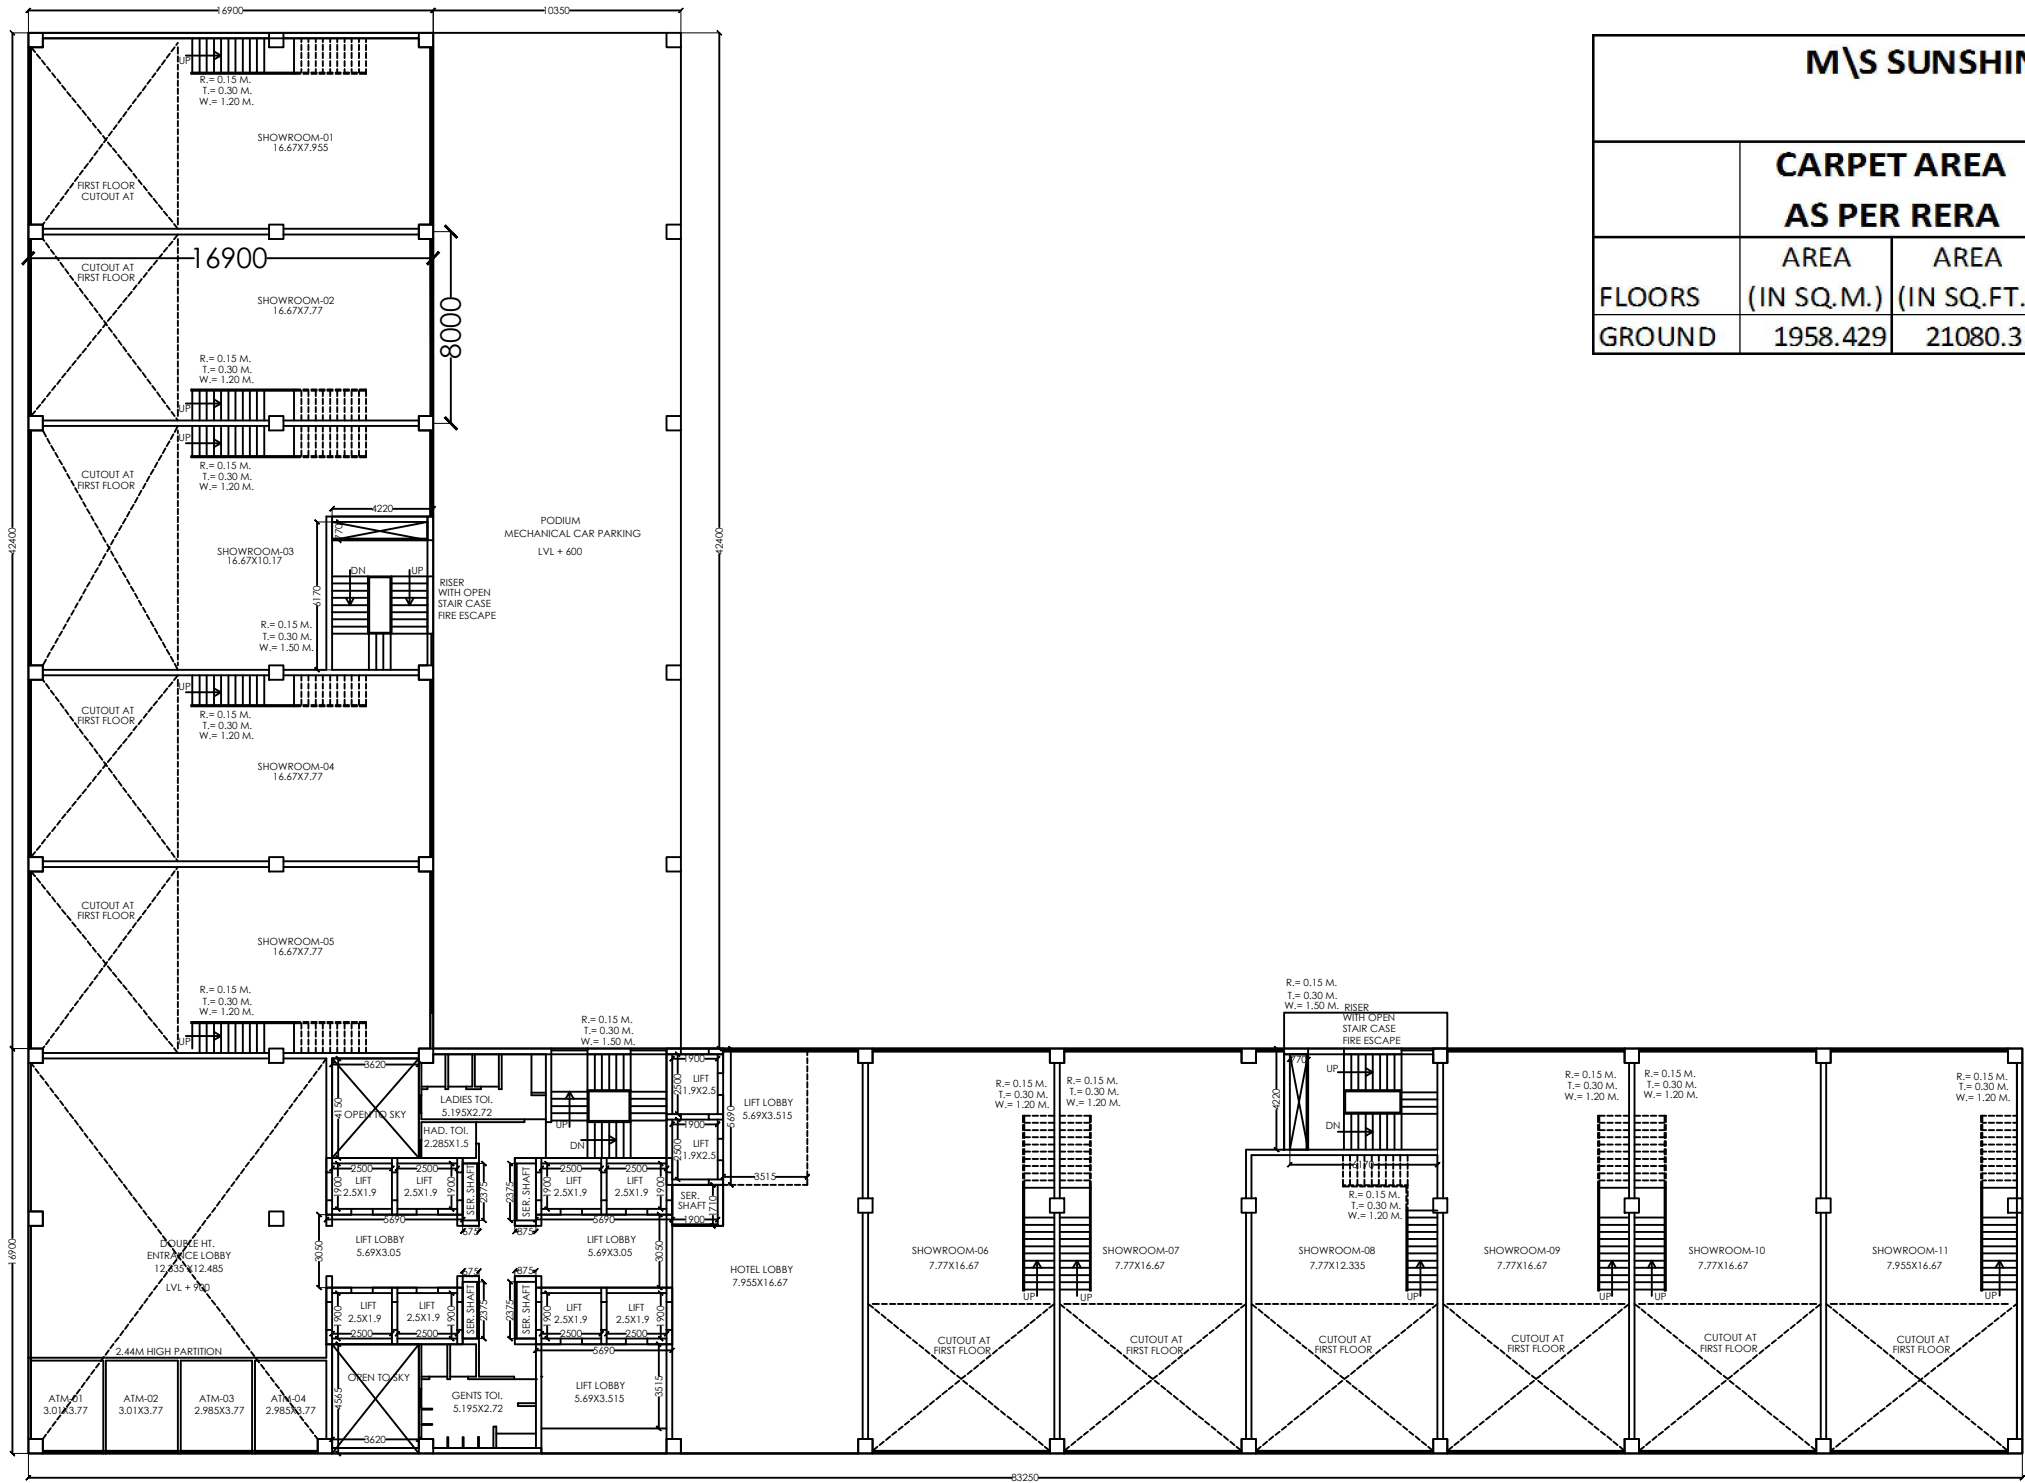

M\S SUNSHINE TRADE TOWER (P) LTD. BLOCK 1						
	CARPET AREA AS PER RERA		EXTERNAL WALL & COLUMN AREA		TOTAL AREA	
FLOORS	AREA (IN SQ.M.)	AREA (IN SQ.FT.)	AREA (IN SQ.M.)	AREA (IN SQ.FT.)	AREA (IN SQ.M.)	AREA (IN SQ.FT.)
GROUND	1958.429	21080.31	47.316	509.30	2005.745	21589.62

PROJECT:-
COMMERCIAL BUILDING FOR
M\S **SUNSHINE TRADE TOWER (P) LTD.**
ON PLOT NO.5A,SECTOR-94
AT NOIDA. (U.P.)

SIGNING AUTHORITY

ARCHITECTS SIGN

SUBMISSION DRAWING

DRG. TITLE:-
GROUND FLOOR PLAN (BLOCK-1)

SCALE:-1:150

DRG. NO.-06

DLT.BY:-


DATE:-18/01/2012

ARCHITECTS:-

P. N. ANDLEY B.A.R.C.H. A.I.I.T.A. , CA/99/24866

ANDLEYS ASSOCIATES PVT. LTD.

ARCHITECTS ENGINEERS PLANNERS
39 HOUSING SOCIETY N.D.S.E.-I NEW DELHI - 110049

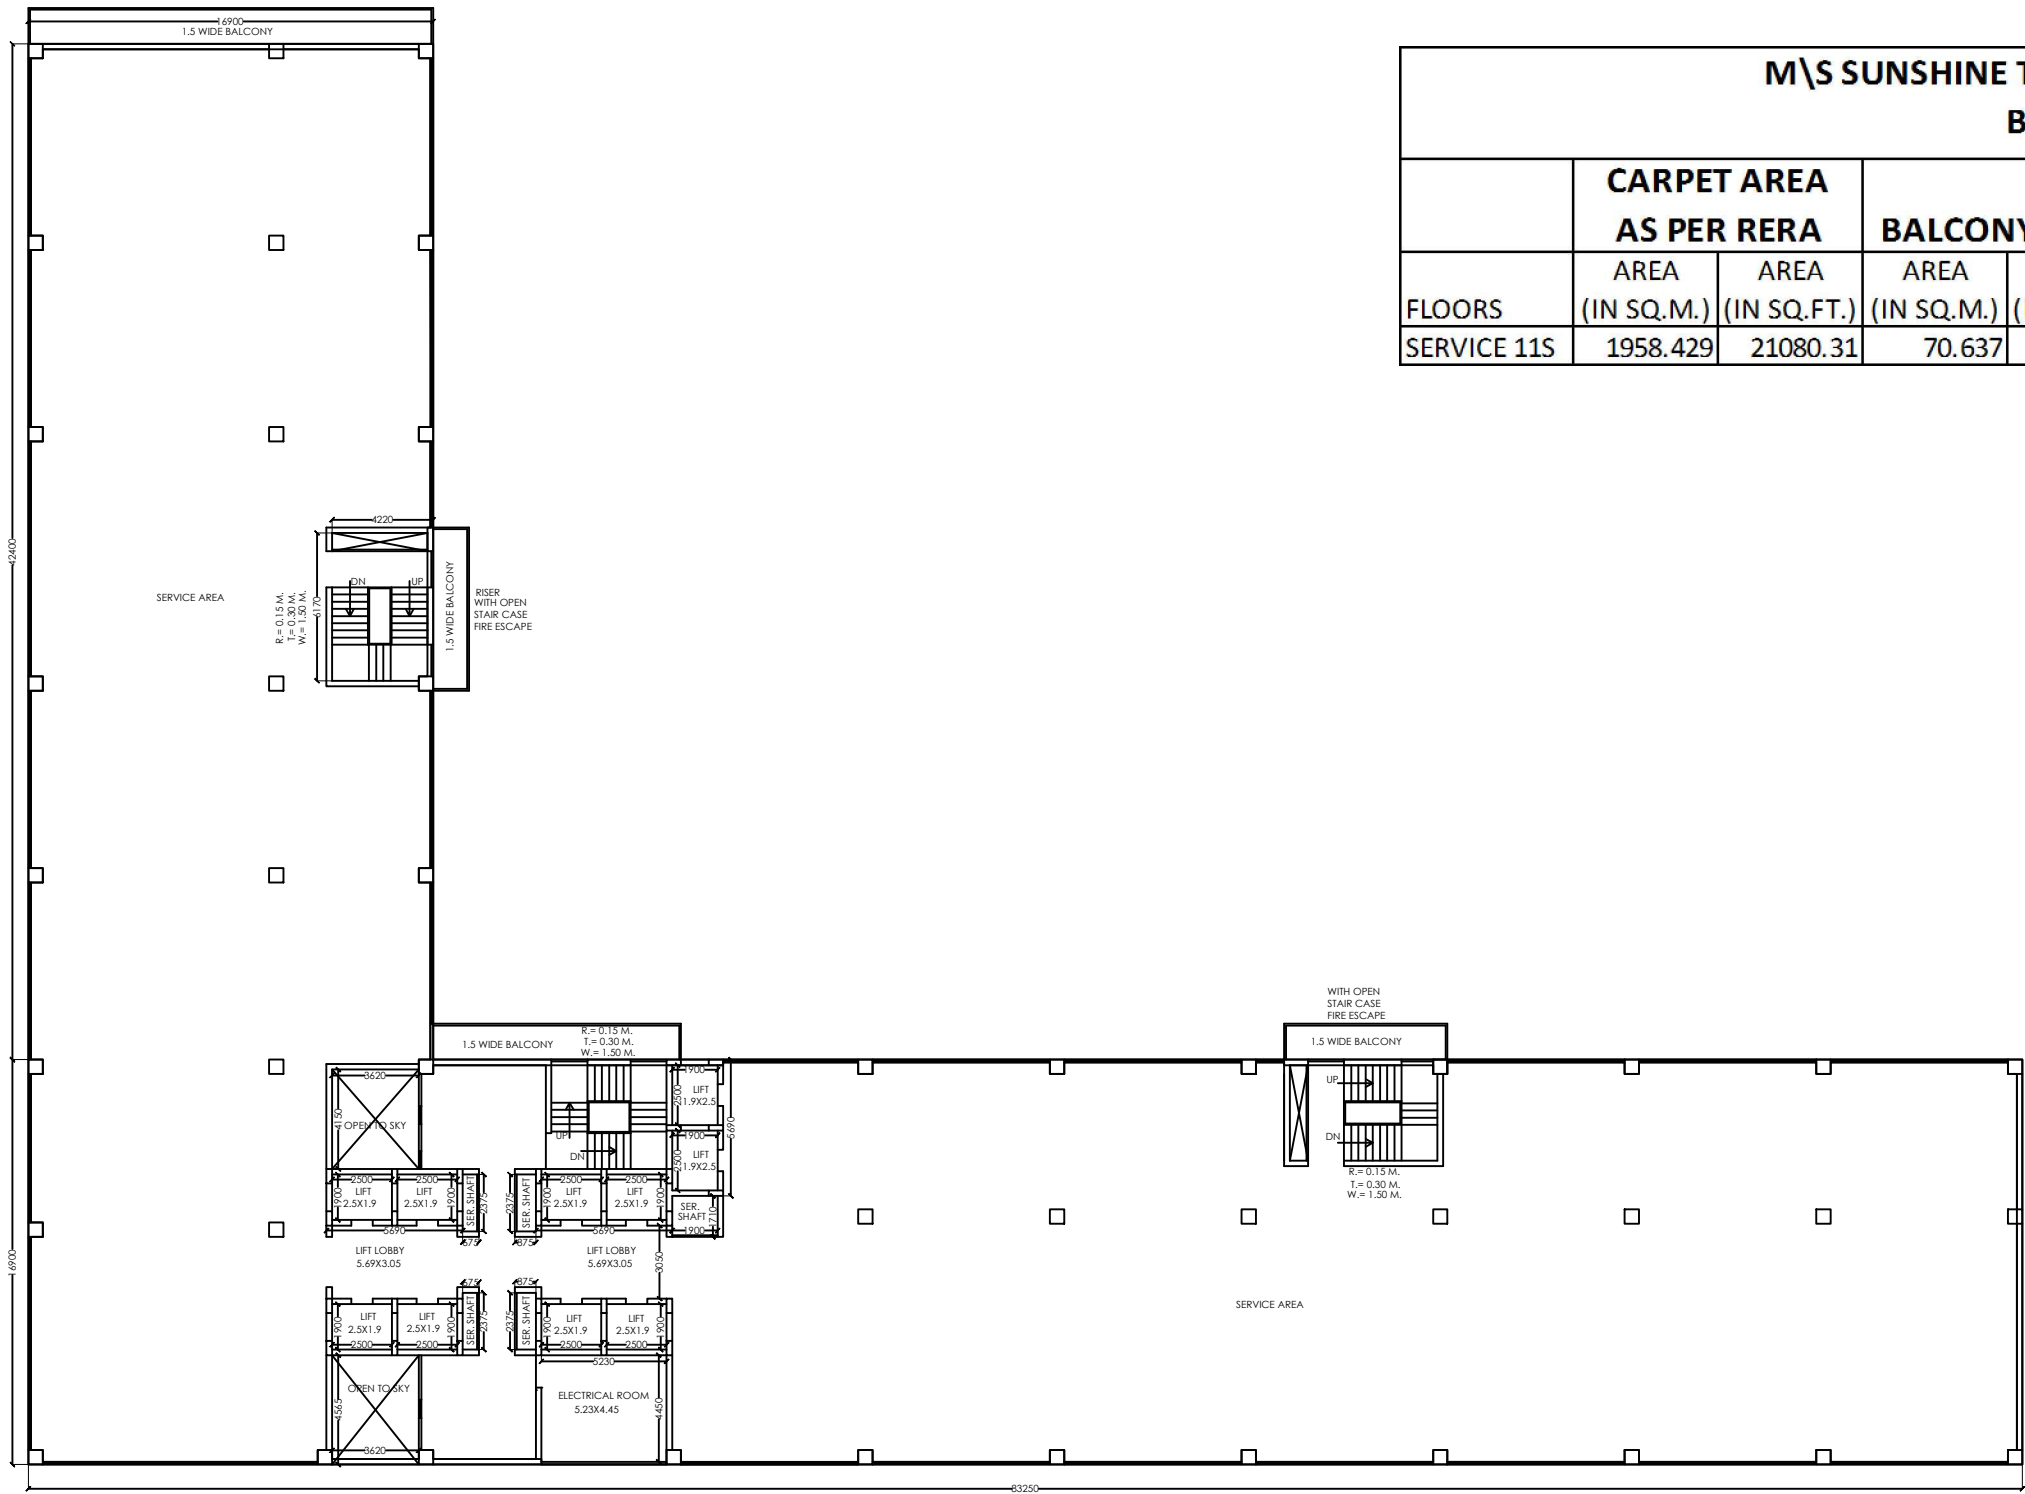

M\S SUNSHINE TRADE TOWER (P) LTD.								
BLOCK 1								
	CARPET AREA AS PER RERA		BALCONY AREA		EXTERNAL WALL & COLUMN AREA		TOTAL AREA	
	AREA (IN SQ.M.)	AREA (IN SQ.FT.)	AREA (IN SQ.M.)	AREA (IN SQ.FT.)	AREA (IN SQ.M.)	AREA (IN SQ.FT.)	AREA (IN SQ.M.)	AREA (IN SQ.FT.)
FLOORS								
SERVICE 11S	1958.429	21080.31	70.637	760.33	47.316	509.30	2076.382	22349.95

PROJECT:-
COMMERCIAL BUILDING FOR
M\S **SUNSHINE TRADE TOWER (P) LTD.**
ON PLOT NO.5A,SECTOR-94
AT NOIDA. (U.P.)

SIGNING AUTHORITY

ARCHITECTS SIGN

SUBMISSION DRAWING

DRG. TITLE:-
SERVICE FLOOR(11S) PLAN (BLOCK-1)

SCALE:-1:150

DRG.NO.:11

DLT.BY:-

DATE:-18/01/2012

ARCHITECTS:-

P.N. ANDLEY B.Arch. A.I.I.A., CA/99/24866

ANDLEYS ASSOCIATES PVT. LTD.

ARCHITECTS

ENGINEERS

PLANNERS

39 HOUSING

SOCIETY

N.D.S.E-I

NEW DELHI - 110049

