


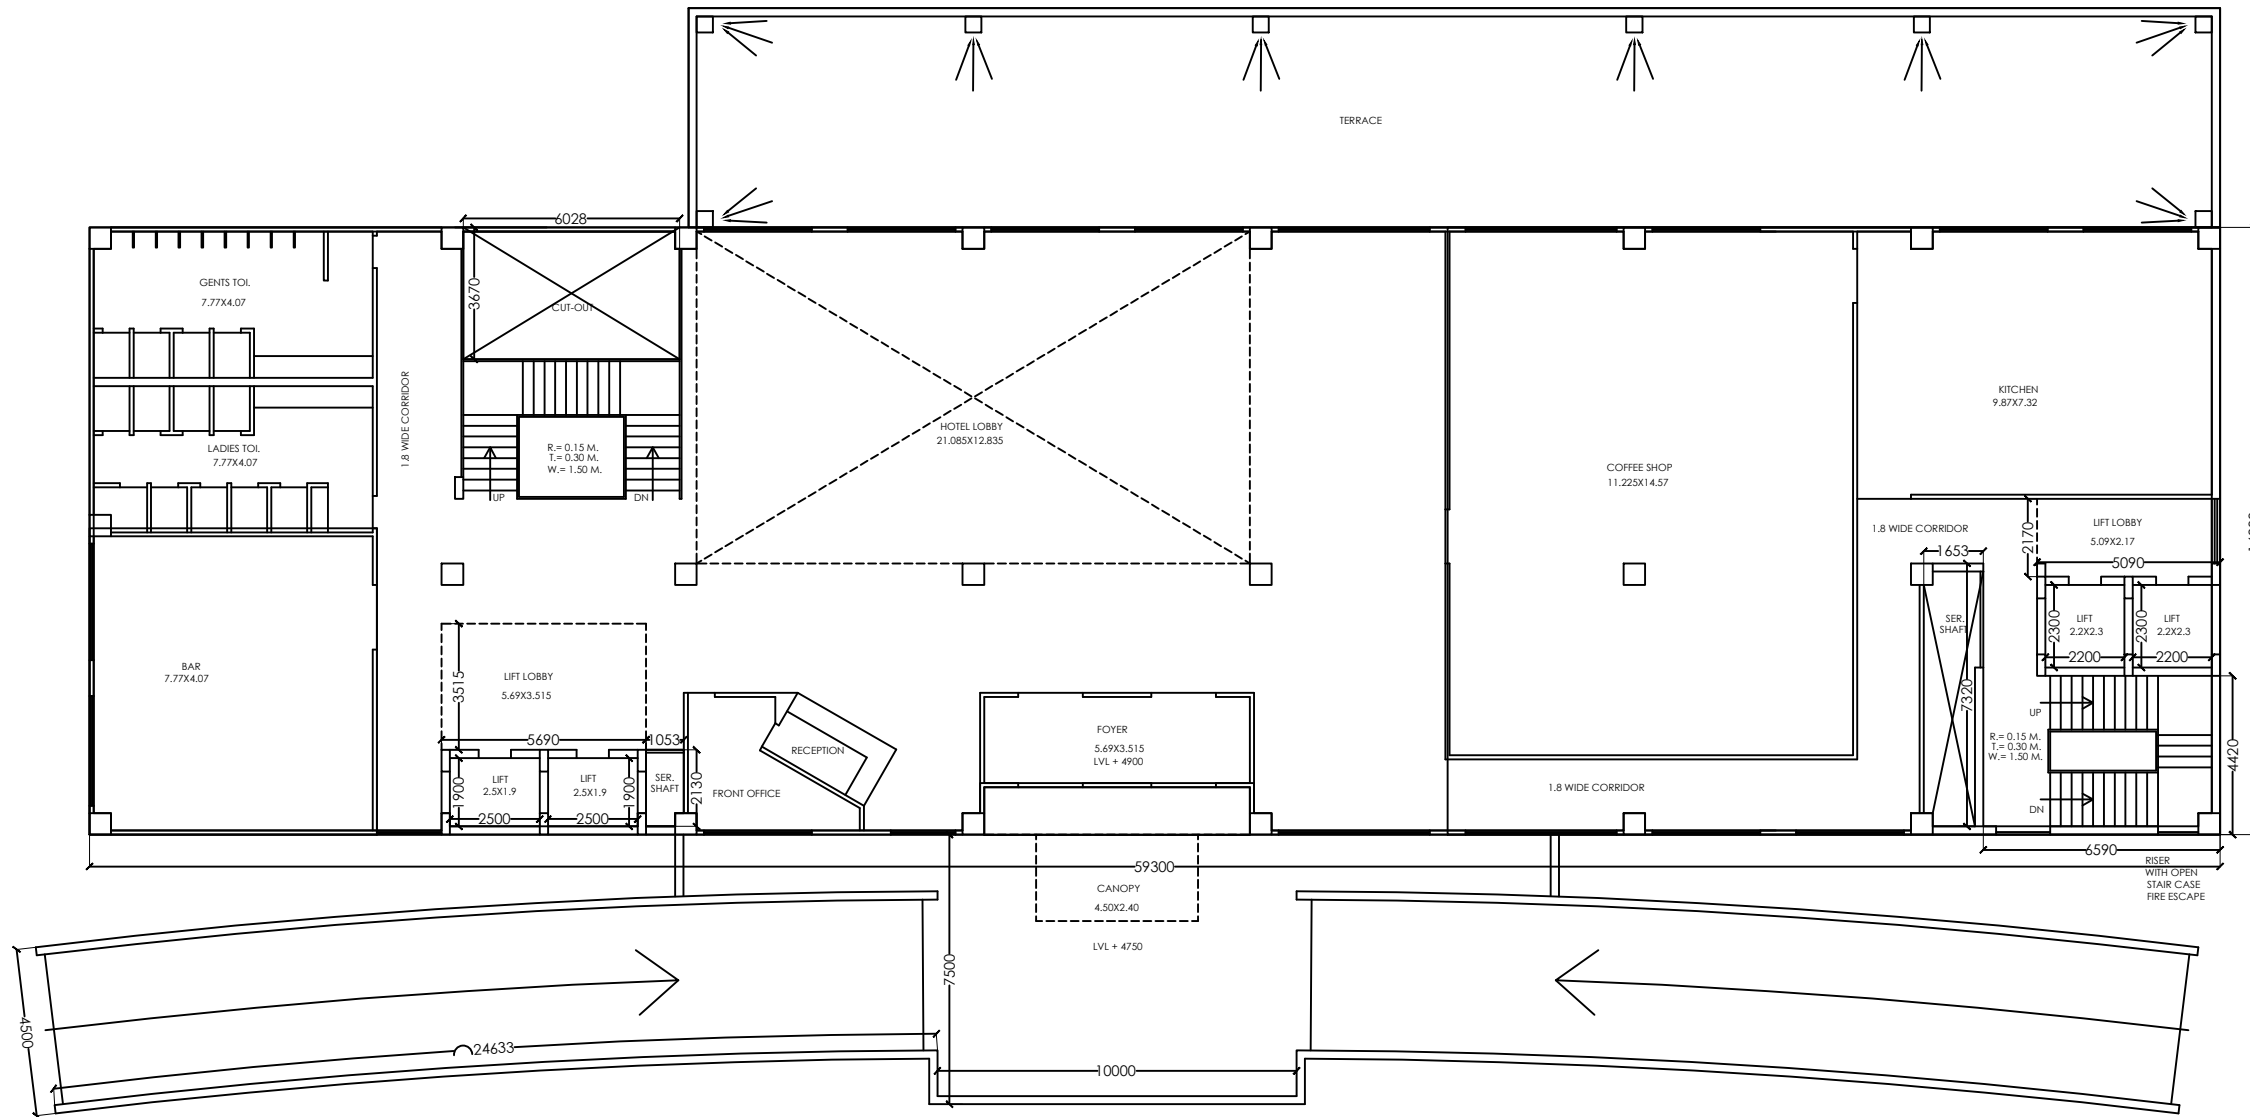

M\S SUNSHINE TRADE TOWER (P) LTD. BLOCK 2								
	CARPET AREA AS PER RERA		BALCONY & TERRACE AREA		EXTERNAL WALL & COLUMN AREA		TOTAL AREA	
FLOORS	AREA (IN SQ.M.)	AREA (IN SQ.FT.)	AREA (IN SQ.M.)	AREA (IN SQ.FT.)	AREA (IN SQ.M.)	AREA (IN SQ.FT.)	AREA (IN SQ.M.)	AREA (IN SQ.FT.)
FIRST	906.106	9753.23	26.004	279.90	25.354	272.91	957.464	10306.04

PROJECT:-
COMMERCIAL BUILDING FOR
M\S **SUNSHINE TRADE TOWER (P) LTD.**
ON PLOT NO.5A,SECTOR 94
AT NOIDA. (U.P.)

SIGNING AUTHORITY

ARCHITECTS SIGN

SUBMISSION DRAWING

ARCHITECTS:-

DRG. TITLE:-
FIRST FLOOR PLAN (BLOCK-2)

P.N. ANDLEY B.A.R.C. A.I.I.A. , CA/99/24866

ANDLEYS ASSOCIATES PVT. LTD.

SCALE:-1:100

DRG. NO.:21

ARCHITECTS

ENGINEERS

PLANNERS


DATE:-18/01/2012

39 HOUSING

SOCIETY

N.D.S.E-I

NEW DELHI - 110049

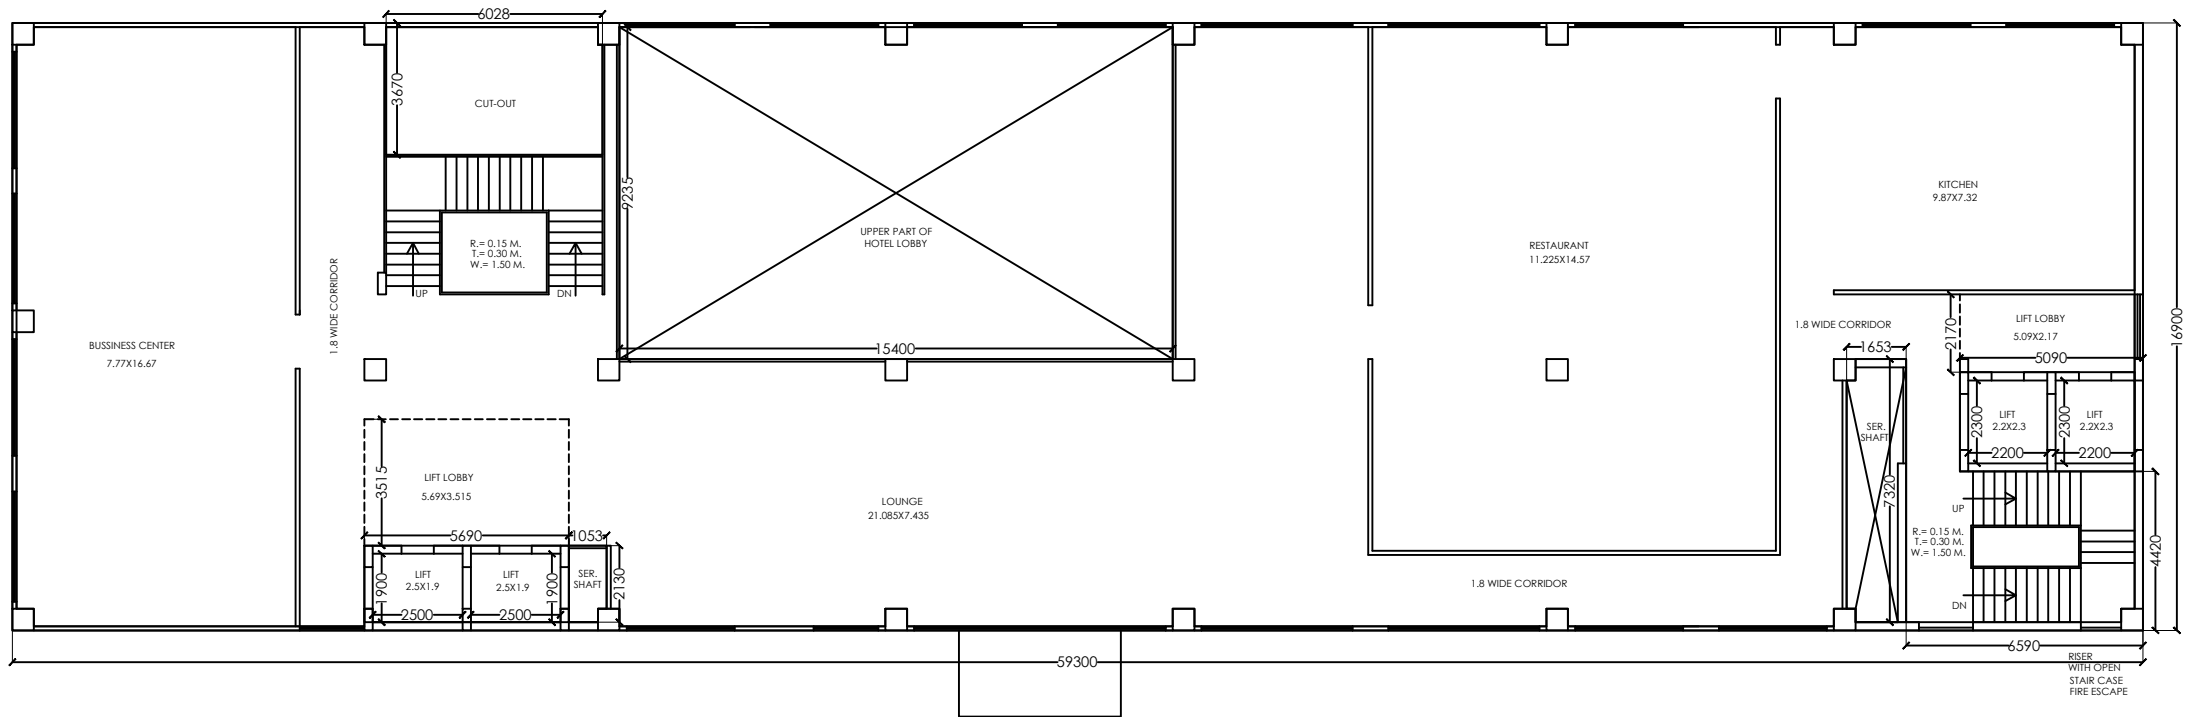

M\S SUNSHINE TRADE TOWER (P) LTD. BLOCK 2								
	CARPET AREA AS PER RERA		BALCONY & TERRACE AREA		EXTERNAL WALL & COLUMN AREA		TOTAL AREA	
FLOORS	AREA (IN SQ.M.)	AREA (IN SQ.FT.)	AREA (IN SQ.M.)	AREA (IN SQ.FT.)	AREA (IN SQ.M.)	AREA (IN SQ.FT.)	AREA (IN SQ.M.)	AREA (IN SQ.FT.)
SECOND	773.852	8329.66			25.205	271.30	799.057	8600.96

PROJECT:-
COMMERCIAL BUILDING FOR
M\S **SUNSHINE TRADE TOWER (P) LTD.**
ON PLOT NO.5A,SECTOR-94
AT NOIDA. (U.P.)

SIGNING AUTHORITY

ARCHITECTS SIGN

SUBMISSION DRAWING

DRG. TITLE:-
SECOND FLOOR PLAN (BLOCK-2)

SCALE:-1:100

DRG. NO.:22

DLT.BY:-

DATE:-18/01/2012

ARCHITECTS:-

P.N. ANDLEY B.A.R.C.H. A.I.I.T.A. , CA/99/24866


ANDLEYS ASSOCIATES PVT. LTD.

ARCHITECTS ENGINEERS PLANNERS
39 HOUSING SOCIETY N.D.S.E.-I NEW DELHI - 110049



M\S SUNSHINE TRADE TOWER (P) LTD. BLOCK 2								
	CARPET AREA AS PER RERA		BALCONY & TERRACE AREA		EXTERNAL WALL & COLUMN AREA		TOTAL AREA	
FLOORS	AREA (IN SQ.M.)	AREA (IN SQ.FT.)	AREA (IN SQ.M.)	AREA (IN SQ.FT.)	AREA (IN SQ.M.)	AREA (IN SQ.FT.)	AREA (IN SQ.M.)	AREA (IN SQ.FT.)
3rd & 4th	814.197	8763.93	16.561	178.26	25.205	271.30	855.963	9213.49

PROJECT:- COMMERCIAL BUILDING FOR M/S SUNSHINE TRADE TOWER (P) LTD. ON PLOT NO.5A,SECTOR-94 AT NOIDA. (U.P.)	SIGNING AUTHORITY	ARCHITECTS SIGN	SUBMISSION DRAWING		ARCHITECTS:-
			DRG. TITLE:- 3rd & 4th FLOOR PLAN (BLOCK-2)		P. N. ANDLEY B.ARCH. A.J.J.A., CA/99/24866
			SCALE:-1:100	DRG. NO.:24	ANDLEYS ASSOCIATES PVT. LTD. ARCHITECTS ENGINEERS PLANNERS 39 HOUSING SOCIETY N.D.S.E-I NEW DELHI - 110049
			DLT.BY:-	DATE:-18/01/2012	

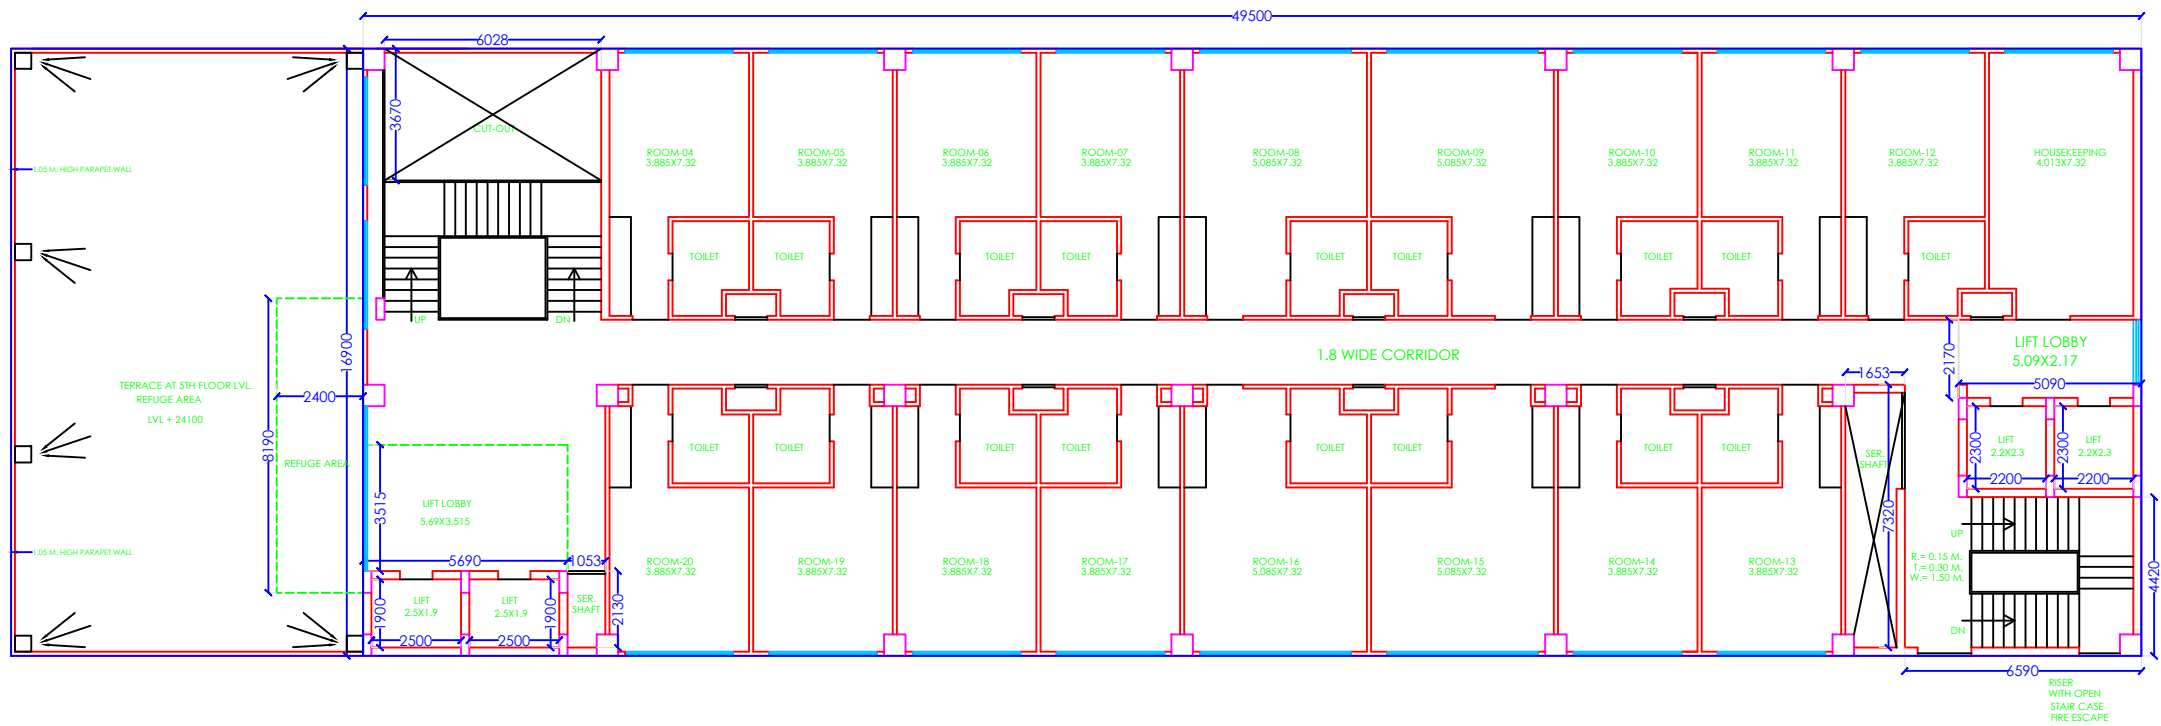

M\S SUNSHINE TRADE TOWER (P) LTD. BLOCK 2								
FLOORS	CARPET AREA AS PER RERA		BALCONY & TERRACE AREA		EXTERNAL WALL & COLUMN AREA		TOTAL AREA	
	AREA (IN SQ.M.)	AREA (IN SQ.FT.)	AREA (IN SQ.M.)	AREA (IN SQ.FT.)	AREA (IN SQ.M.)	AREA (IN SQ.FT.)	AREA (IN SQ.M.)	AREA (IN SQ.FT.)
	5th to 10th	753.285	8108.28	16.561	178.26	22.367	792.213	8527.29

PROJECT:-
COMMERCIAL BUILDING FOR
M\S **SUNSHINE TRADE TOWER (P) LTD.**
ON PLOT NO.5A,SECTOR-94
AT NOIDA. (U.P.)

SIGNING AUTHORITY

ARCHITECT'S SIGN

SUBMISSION DRAWING

DRG. TITLE:-
5th,6th,7thTO10th FLOOR PLAN (BLOCK-2)

SCALE:-1:100

DLT.BY:-

DRG. NO.:25


DATE:-18/01/2012

ARCHITECTS:-

P. N. ANDLEY B.A.RCH. A.I.I.A., CA/99/24866

ANDLEYS ASSOCIATES PVT. LTD.

ARCHITECTS ENGINEERS PLANNERS
39 HOUSING SOCIETY N.D.S.E.-I NEW DELHI - 110049

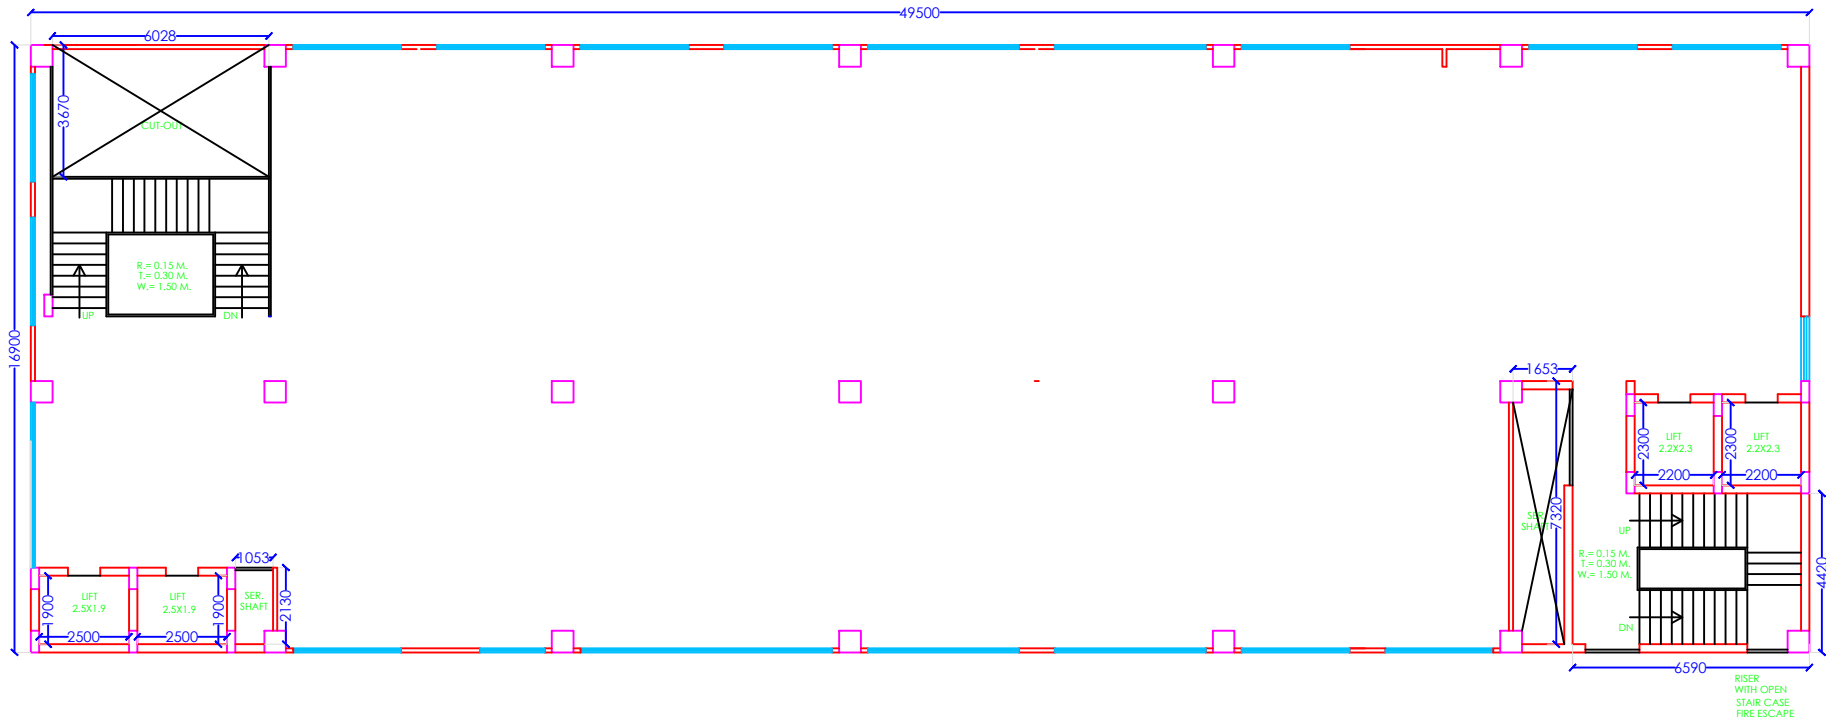

M\S SUNSHINE TRADE TOWER (P) LTD. BLOCK 2								
FLOORS	CARPET AREA AS PER RERA		BALCONY & TERRACE AREA		EXTERNAL WALL & COLUMN AREA		TOTAL AREA	
	AREA (IN SQ.M.)	AREA (IN SQ.FT.)	AREA (IN SQ.M.)	AREA (IN SQ.FT.)	AREA (IN SQ.M.)	AREA (IN SQ.FT.)	AREA (IN SQ.M.)	AREA (IN SQ.FT.)
	service 6s	753.285	8108.28		22.367	240.76	775.652	8349.03

PROJECT:-
COMMERCIAL BUILDING FOR
M\S **SUNSHINE TRADE TOWER (P) LTD.**
ON PLOT NO.5A,SECTOR-94
AT NOIDA. (U.P.)

SIGNING AUTHORITY

ARCHITECT'S SIGN

SUBMISSION DRAWING

ARCHITECTS:-

DRG. TITLE:-
SERVICE FLOOR PLAN (6S) (BLOCK-2)

P. N. ANDLEY B.A.RCH. A.I.I.A., CA/99/24866

ANDLEYS ASSOCIATES PVT. LTD.

SCALE:-1:100

DRG. NO.:26

ARCHITECTS

ENGINEERS

PLANNERS

DLT.BY:-


DATE:-18/01/2012

39 HOUSING

SOCIETY

N.D.S.E-1

NEW DELHI - 110049

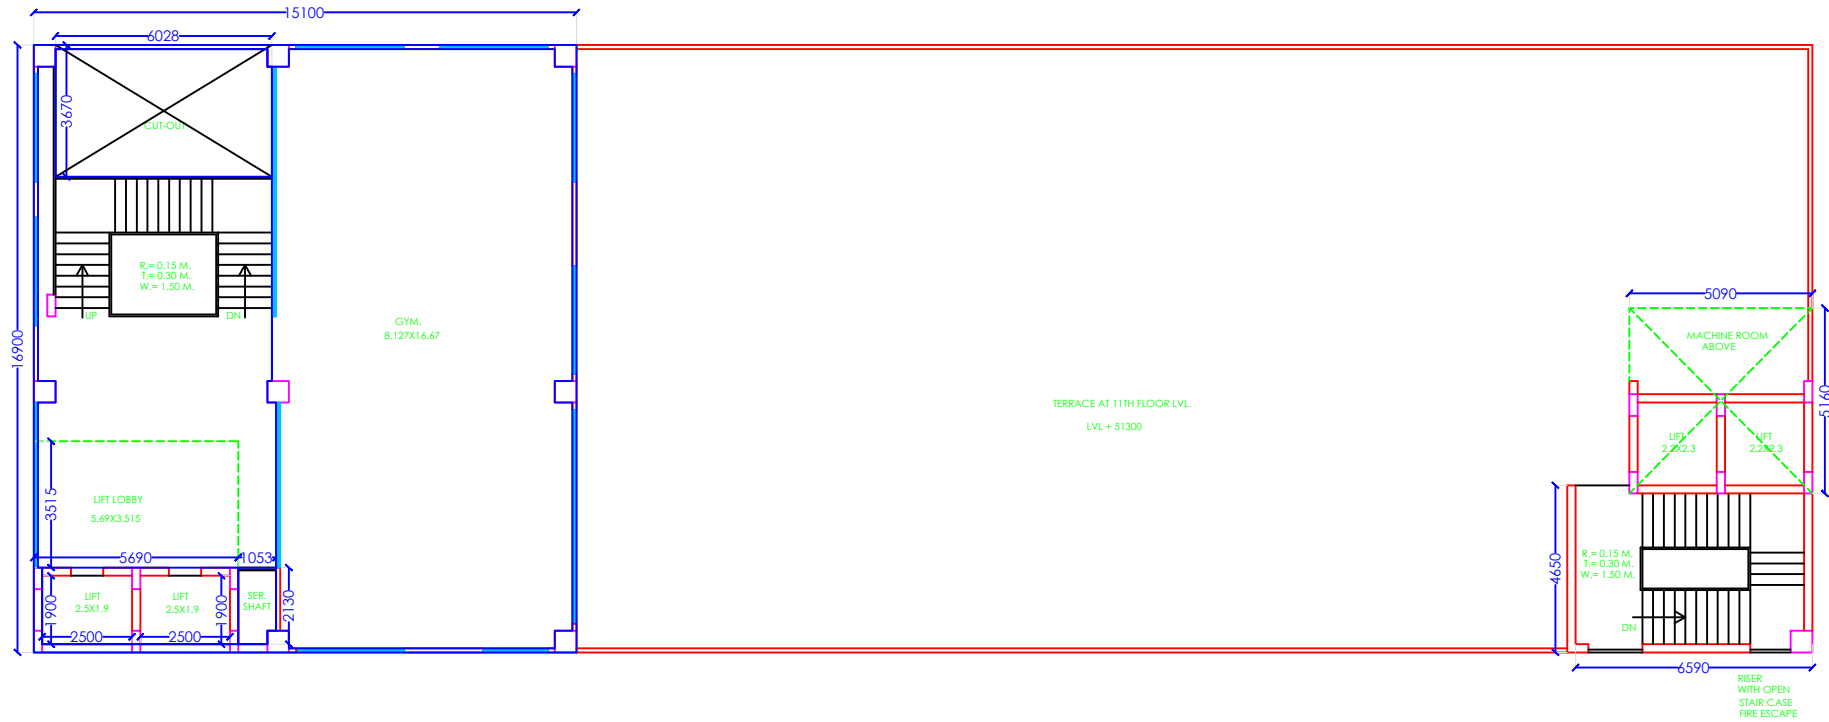

M\S SUNSHINE TRADE TOWER (P) LTD. BLOCK 2								
	CARPET AREA AS PER RERA		BALCONY & TERRACE AREA		EXTERNAL WALL & COLUMN AREA		TOTAL AREA	
FLOORS	AREA (IN SQ.M.)	AREA (IN SQ.FT.)	AREA (IN SQ.M.)	AREA (IN SQ.FT.)	AREA (IN SQ.M.)	AREA (IN SQ.FT.)	AREA (IN SQ.M.)	AREA (IN SQ.FT.)
11TH	209.884	2259.17	57.74	621.51	10.153	109.29	277.777	2989.96

PROJECT:-
COMMERCIAL BUILDING FOR
M\S **SUNSHINE TRADE TOWER (P) LTD.**
ON PLOT NO.5A,SECTOR-94
AT NOIDA. (U.P.)

SIGNING AUTHORITY

ARCHITECT'S SIGN

SUBMISSION DRAWING

ARCHITECTS:-

DRG. TITLE:-
11th FLOOR PLAN (BLOCK-2)

P. N. ANDLEY B.A.RCH. A.I.I.A., CA/99/24866

ANDLEYS ASSOCIATES PVT. LTD.

SCALE:-1:100

DRG. NO.:27

ARCHITECTS

ENGINEERS

PLANNERS

DLT.BY:-


DATE:-18/01/2012

39 HOUSING

SOCIETY

N.D.S.E-1

NEW DELHI - 110049

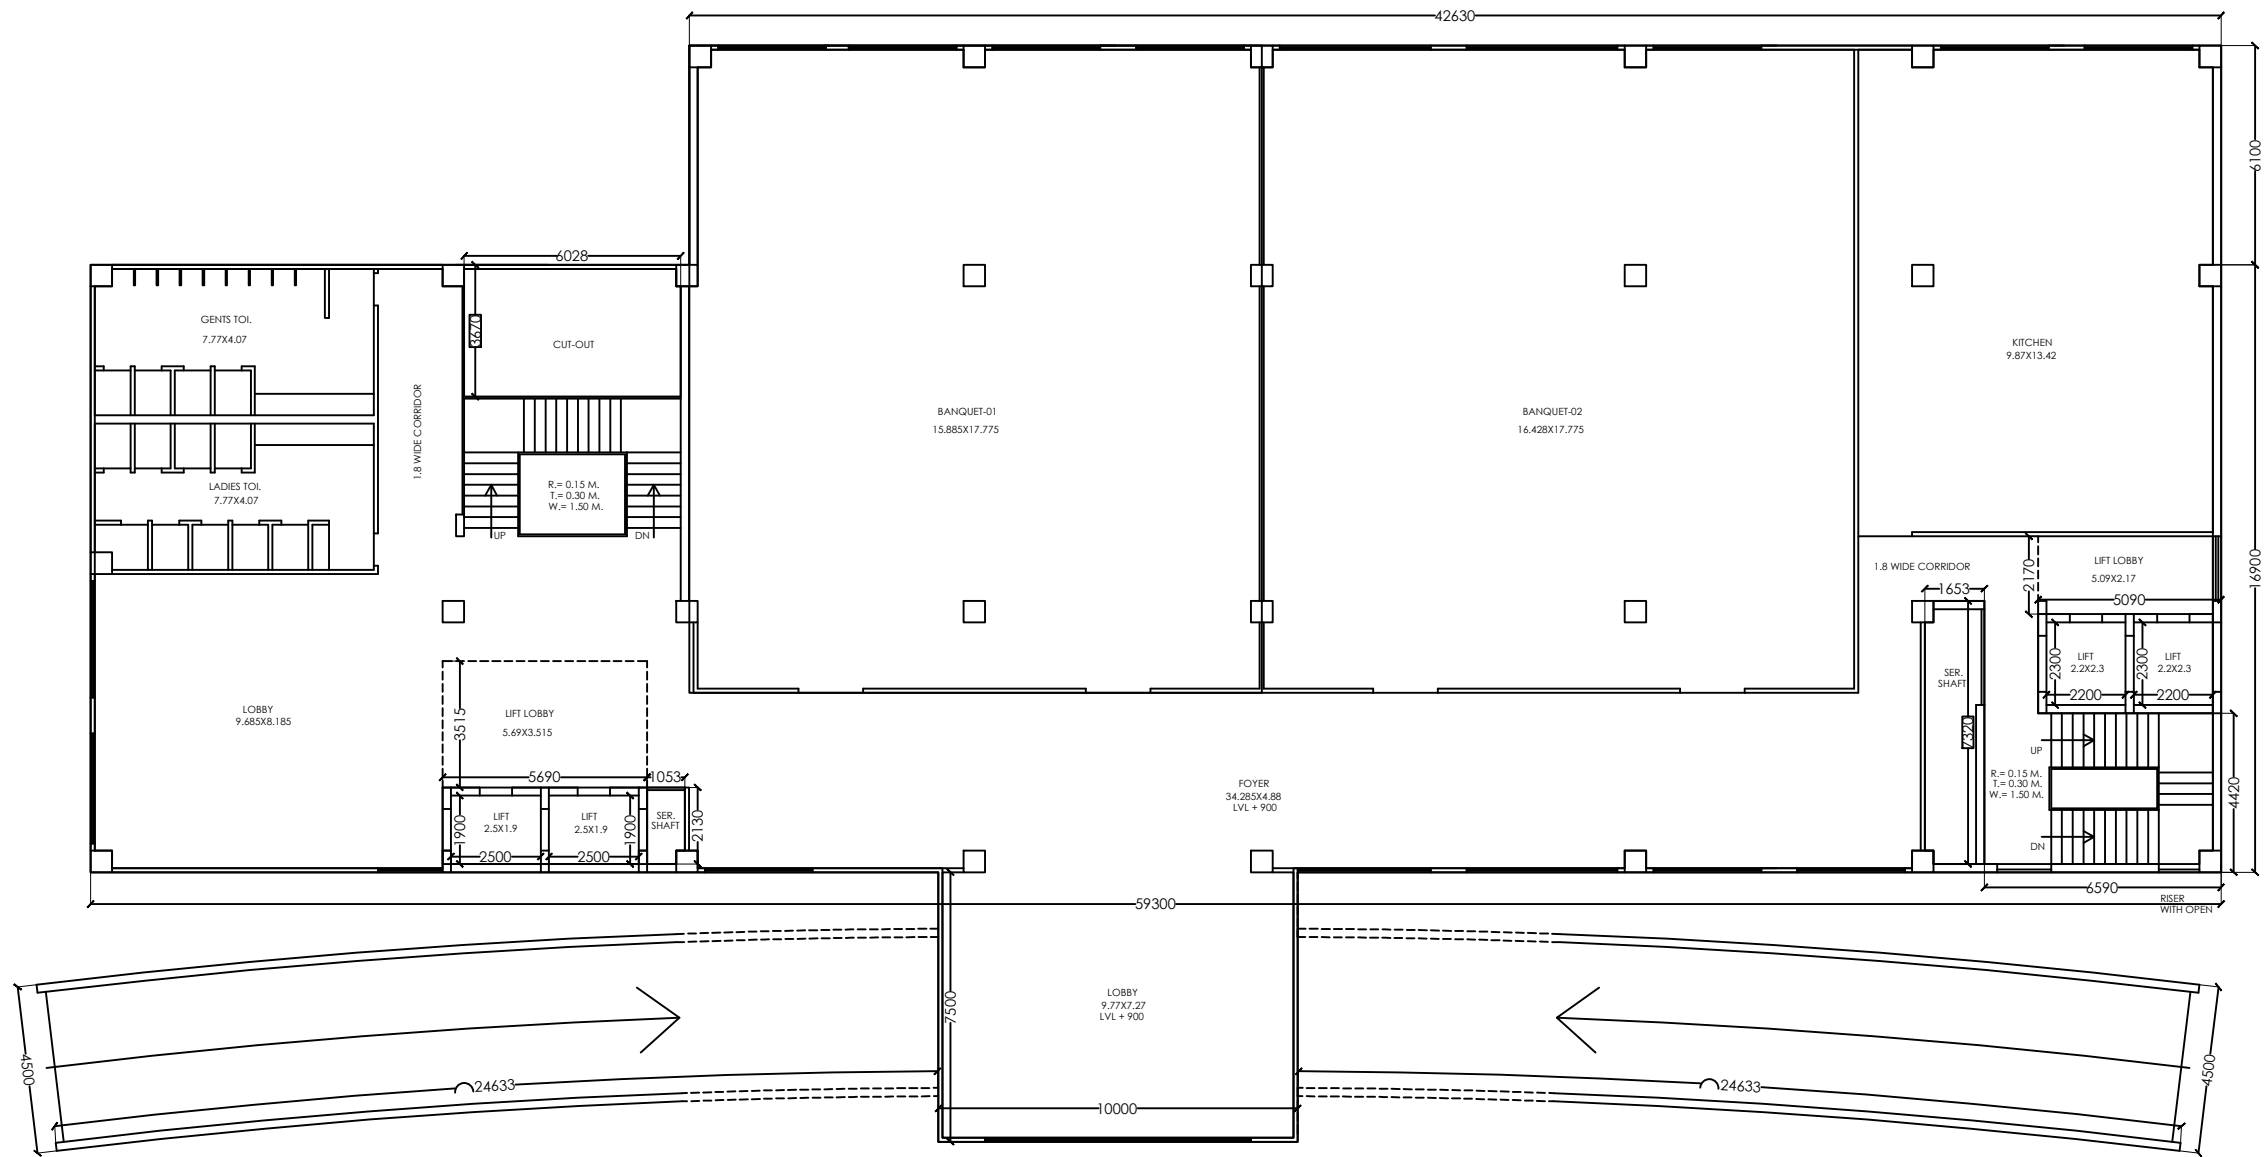

M\S SUNSHINE TRADE TOWER (P) LTD.						
BLOCK 2						
	CARPET AREA AS PER RERA		EXTERNAL WALL & COLUMN AREA		TOTAL AREA	
FLOORS	AREA (IN SQ.M.)	AREA (IN SQ.FT.)	AREA (IN SQ.M.)	AREA (IN SQ.FT.)	AREA (IN SQ.M.)	AREA (IN SQ.FT.)
GROUND	1246.758	13419.97	29.545	318.02	1276.303	13737.99

PROJECT:-
COMMERCIAL BUILDING FOR
M\S **SUNSHINE TRADE TOWER (P) LTD.**
ON PLOT NO.5A,SECTOR-94
AT NOIDA. (U.P.)

SIGNING AUTHORITY

ARCHITECTS SIGN

SUBMISSION DRAWING

DRG. TITLE:-
GROUND FLOOR PLAN (BLOCK-2)

SCALE:-1:100

DRG. NO.:20

DLT.BY:-


DATE:-18/01/2012

ARCHITECTS:-

P.N.ANDLEY B.ARCH. A.I.I.A., CA/99/24866

ANDLEYS ASSOCIATES PVT. LTD.

ARCHITECTS ENGINEERS PLANNERS
39 HOUSING SOCIETY N.D.S.E-I NEW DELHI - 110049

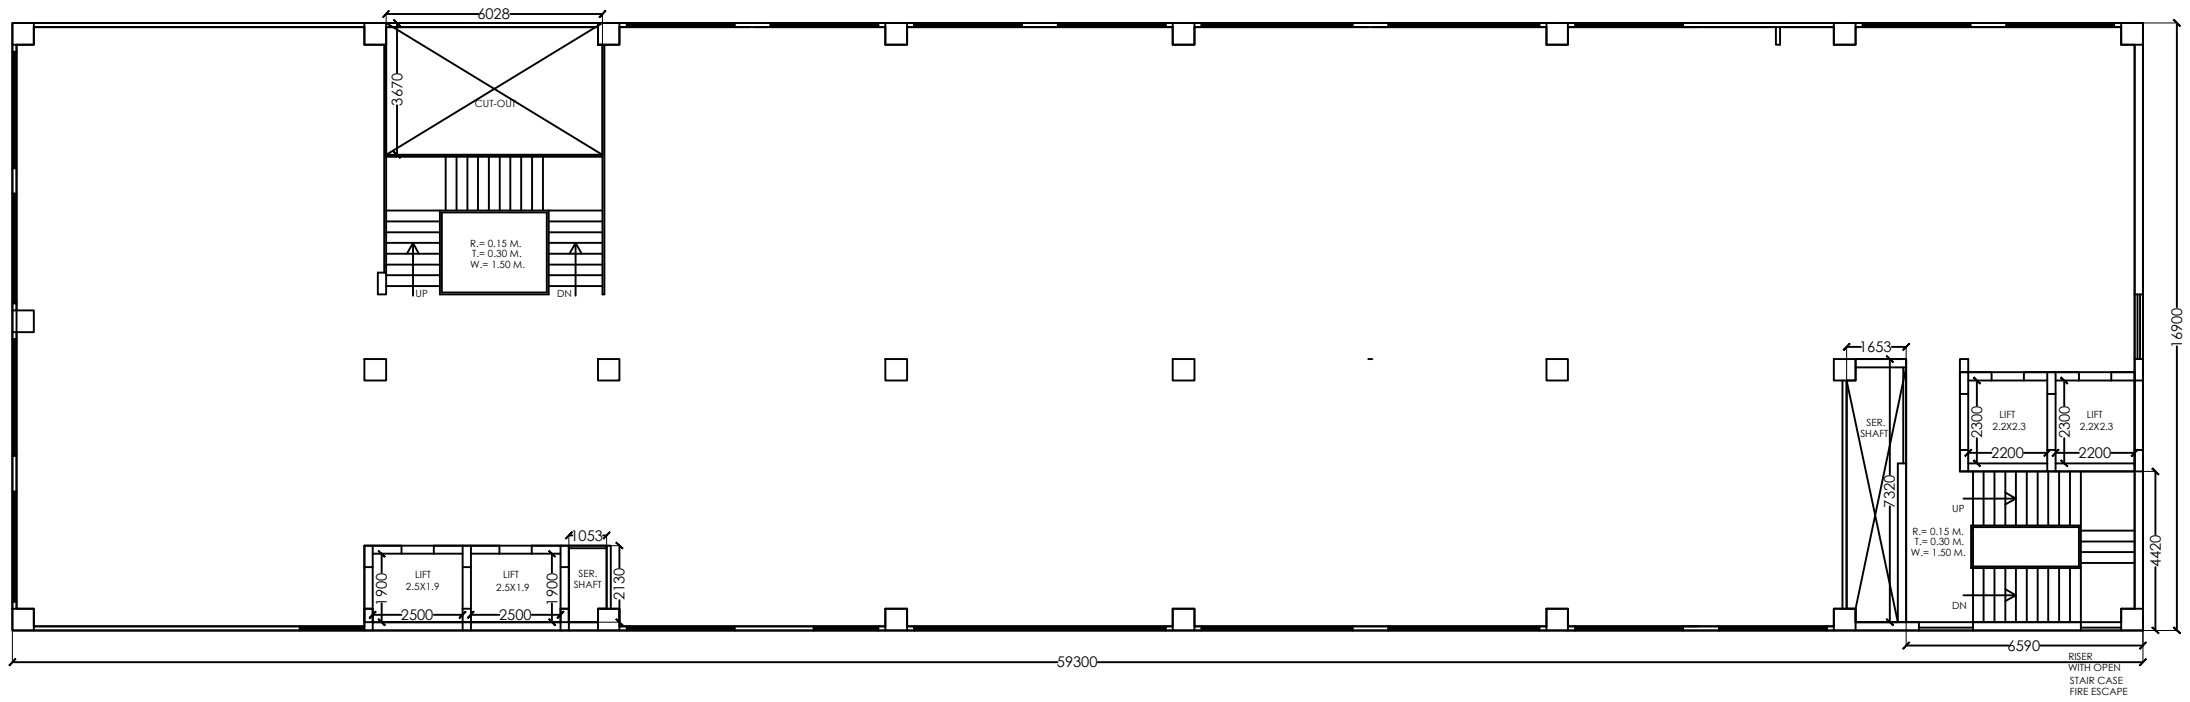

M\S SUNSHINE TRADE TOWER (P) LTD. BLOCK 2								
	CARPET AREA AS PER RERA		BALCONY & TERRACE AREA		EXTERNAL WALL & COLUMN AREA		TOTAL AREA	
FLOORS	AREA (IN SQ.M.)	AREA (IN SQ.FT.)	AREA (IN SQ.M.)	AREA (IN SQ.FT.)	AREA (IN SQ.M.)	AREA (IN SQ.FT.)	AREA (IN SQ.M.)	AREA (IN SQ.FT.)
SERVICE 2S	916.065	9860.42			25.205	271.30	941.27	10131.73

PROJECT:-
COMMERCIAL BUILDING FOR
M\S **SUNSHINE TRADE TOWER (P) LTD.**
ON PLOT NO.5A,SECTOR-94
AT NOIDA. (U.P.)

SIGNING AUTHORITY

ARCHITECTS SIGN

SUBMISSION DRAWING

ARCHITECTS:-

DRG. TITLE:-
SERVICE FLOOR PLAN (2S) (BLOCK-2)

P.N. ANDLEY B.A.R.C.H. A.I.I.T.A. , CA/99/24866

ANDLEYS ASSOCIATES PVT. LTD.

SCALE:-1:100

DRG. NO.:23

ARCHITECTS

ENGINEERS

PLANNERS

DATE:-18/01/2012

39 HOUSING

SOCIETY

N.D.S.E-I

NEW DELHI - 110049