


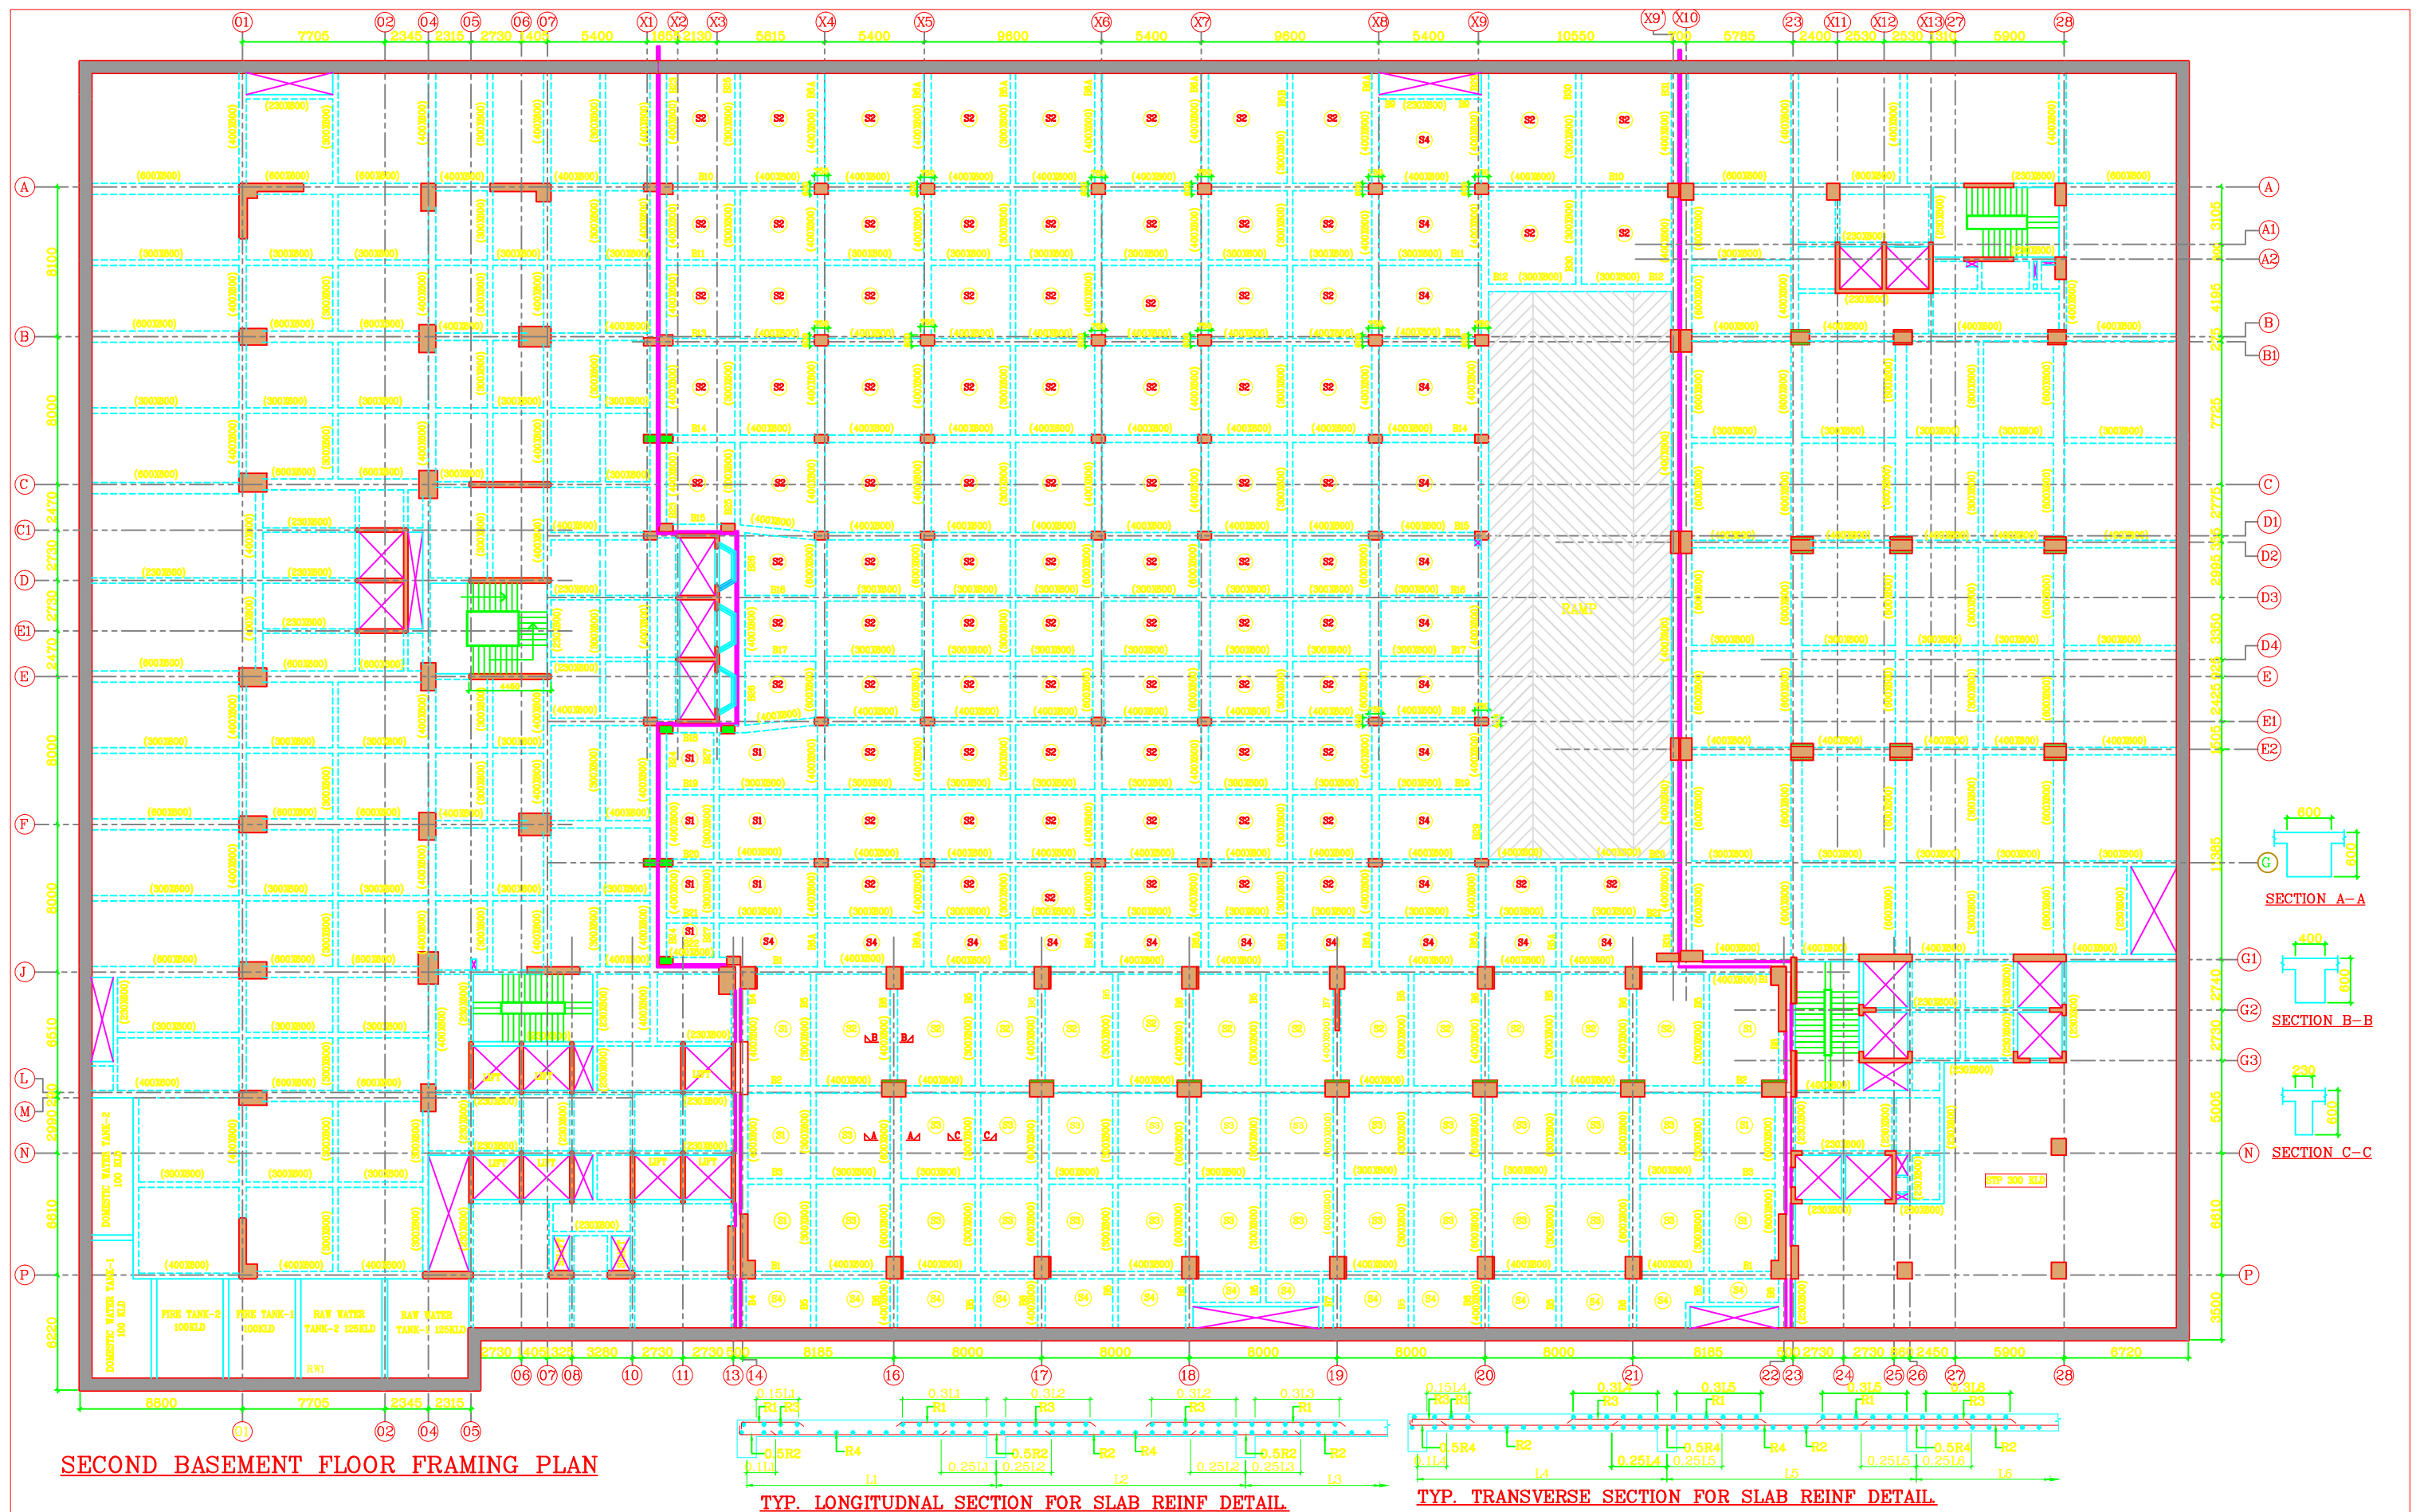

GENERAL NOTES:- 1. ALL DIMENSIONS ARE IN MM. 2. DO NOT SCALE ANY DIMENSION. 3. GENERAL NOTES SHALL ALSO BE READ IN CONJUNCTION WITH THIS DRAWING. 4. FOR REINFORCEMENT Fe 500 SHALL BE USED CONFIRMING TO IS : 1786 (LATEST REVISION). 5. FOR RCC WORKS USE CONCRETE MIX CONFIRMING TO IS : 456 (LATEST REVISION) AS GIVEN IN COLUMN SCHEDULE TABLE.		6. FOR LINTEL RESTING ON COLUMNS, DOWELS SHALL BE PROVIDED FOR LINTELS AS GIVEN IN LINTEL SCHEDULE. 7. BAR DIAMETER SHALL BE CHANGED AT MID HEIGHT OF COLUMN (IN LAP ZONE ONLY). 8. COLUMN REINFORCEMENT SHALL BE EMBEDDED MINIMUM L4 IN FLOOR BEAM/COLUMN BELOW. 9. LONGITUDINAL COLUMN BARS SHALL BE EQUISPACED (U.N.O.) 10. THE CLEAR COVER TO THE REINFORCEMENT SHALL BE AS FOLLOWS:- (a) COLUMNS (TIES) : 40 MM		<table><tr><td>NO</td><td>FOR APPROVAL</td><td>30.04.2015</td></tr><tr><td>REVISION</td><td>DESCRIPTION</td><td>DATE</td></tr><tr><td colspan="3">PURPOSE OF DRAWING</td></tr><tr><td>GOOD FOR CONSTRUCTION</td><td>TENDER</td><td>INFORMATION ONLY</td></tr><tr><td>☐</td><td>☐</td><td>☐</td></tr><tr><td>PROOF CHECKING</td><td>APPROVAL ONLY</td><td></td></tr><tr><td>☐</td><td>☒</td><td></td></tr></table>		NO	FOR APPROVAL	30.04.2015	REVISION	DESCRIPTION	DATE	PURPOSE OF DRAWING			GOOD FOR CONSTRUCTION	TENDER	INFORMATION ONLY	☐	☐	☐	PROOF CHECKING	APPROVAL ONLY		☐	☒		PROJECT COMMERCIAL BUILDING FOR SUNSHINE BUSINESS PARK ON PLOT NO - 5B AT NOIDA -94		ARCHITECTS ANDLEYS ASSOCIATES PVT. LTD. ARCHITECTS ENGINEERS PLANNERS 39 HOUSING SOCIETY N.D.S.E.-I NEW DELHI- 110049		<table><tr><td colspan="2">TITLE</td><td>REV.NO.</td></tr><tr><td colspan="2">2nd BASEMENT FLOOR FRAMING PLAN</td><td></td></tr><tr><td colspan="2">DRAWING NO.</td><td></td></tr><tr><td colspan="2">NNC/SUN/B-A/ST-07</td><td></td></tr><tr><td>SCALE</td><td>DRAWN BY:-</td><td rowspan="3">PROJECT CODE</td></tr><tr><td>1:150</td><td>SHABAHAT ABBAS</td></tr><tr><td></td><td>DESIGNED BY:-</td></tr><tr><td>SHEET SIZE</td><td>SAURABH RATHOD</td><td>2013/NNC 022</td></tr><tr><td>A1</td><td>CKD.BY:-</td><td></td></tr><tr><td></td><td>PARVEZ ABBAS</td><td></td></tr></table>		TITLE		REV.NO.	2nd BASEMENT FLOOR FRAMING PLAN			DRAWING NO.			NNC/SUN/B-A/ST-07			SCALE	DRAWN BY:-	PROJECT CODE	1:150	SHABAHAT ABBAS		DESIGNED BY:-	SHEET SIZE	SAURABH RATHOD	2013/NNC 022	A1	CKD.BY:-			PARVEZ ABBAS		<table><tr><td>DATE</td><td>APPROVED BY:-</td><td>REV.NO.</td></tr><tr><td>30.04.2015</td><td>M.E.N</td><td>RO</td></tr><tr><td colspan="2">FILE LOCATION:-</td><td></td></tr><tr><td colspan="2">D/SHABAHAT.A/SUNSHINE PARK/STR.</td><td></td></tr><tr><td colspan="3">CONSULTANTS</td></tr><tr><td colspan="3"> NNC DESIGN INTERNATIONAL CONSULTING STRUCTURAL ENGINEERS G-70, 2nd FLOOR, JASWANT PLAZA, NEAR KALINDI KUNJ MAIN SARITA VIHAR ROAD, OKHLA, NEW DELHI-110025 PHONE NO. : +91-11-26840734/5/6/7/8 FAX 26840738 E-Mail : nnc_consultants@hotmail.com Web : www.nncdesigninternational.com</td></tr></table>		DATE	APPROVED BY:-	REV.NO.	30.04.2015	M.E.N	RO	FILE LOCATION:-			D/SHABAHAT.A/SUNSHINE PARK/STR.			CONSULTANTS			 NNC DESIGN INTERNATIONAL CONSULTING STRUCTURAL ENGINEERS G-70, 2nd FLOOR, JASWANT PLAZA, NEAR KALINDI KUNJ MAIN SARITA VIHAR ROAD, OKHLA, NEW DELHI-110025 PHONE NO. : +91-11-26840734/5/6/7/8 FAX 26840738 E-Mail : nnc_consultants@hotmail.com Web : www.nncdesigninternational.com		
NO	FOR APPROVAL	30.04.2015	
REVISION	DESCRIPTION	DATE	
PURPOSE OF DRAWING	
GOOD FOR CONSTRUCTION	TENDER	INFORMATION ONLY	
☐	☐	☐	
PROOF CHECKING	APPROVAL ONLY	
☐	☒	
TITLE		REV.NO.	
2nd BASEMENT FLOOR FRAMING PLAN	
DRAWING NO.	
NNC/SUN/B-A/ST-07	
SCALE	DRAWN BY:-	PROJECT CODE	
1:150	SHABAHAT ABBAS	
	DESIGNED BY:-	
SHEET SIZE	SAURABH RATHOD	2013/NNC 022	
A1	CKD.BY:-	
	PARVEZ ABBAS	
DATE	APPROVED BY:-	REV.NO.	
30.04.2015	M.E.N	RO	
FILE LOCATION:-	
D/SHABAHAT.A/SUNSHINE PARK/STR.	
CONSULTANTS	
 NNC DESIGN INTERNATIONAL CONSULTING STRUCTURAL ENGINEERS G-70, 2nd FLOOR, JASWANT PLAZA, NEAR KALINDI KUNJ MAIN SARITA VIHAR ROAD, OKHLA, NEW DELHI-110025 PHONE NO. : +91-11-26840734/5/6/7/8 FAX 26840738 E-Mail : nnc_consultants@hotmail.com Web : www.nncdesigninternational.com	