
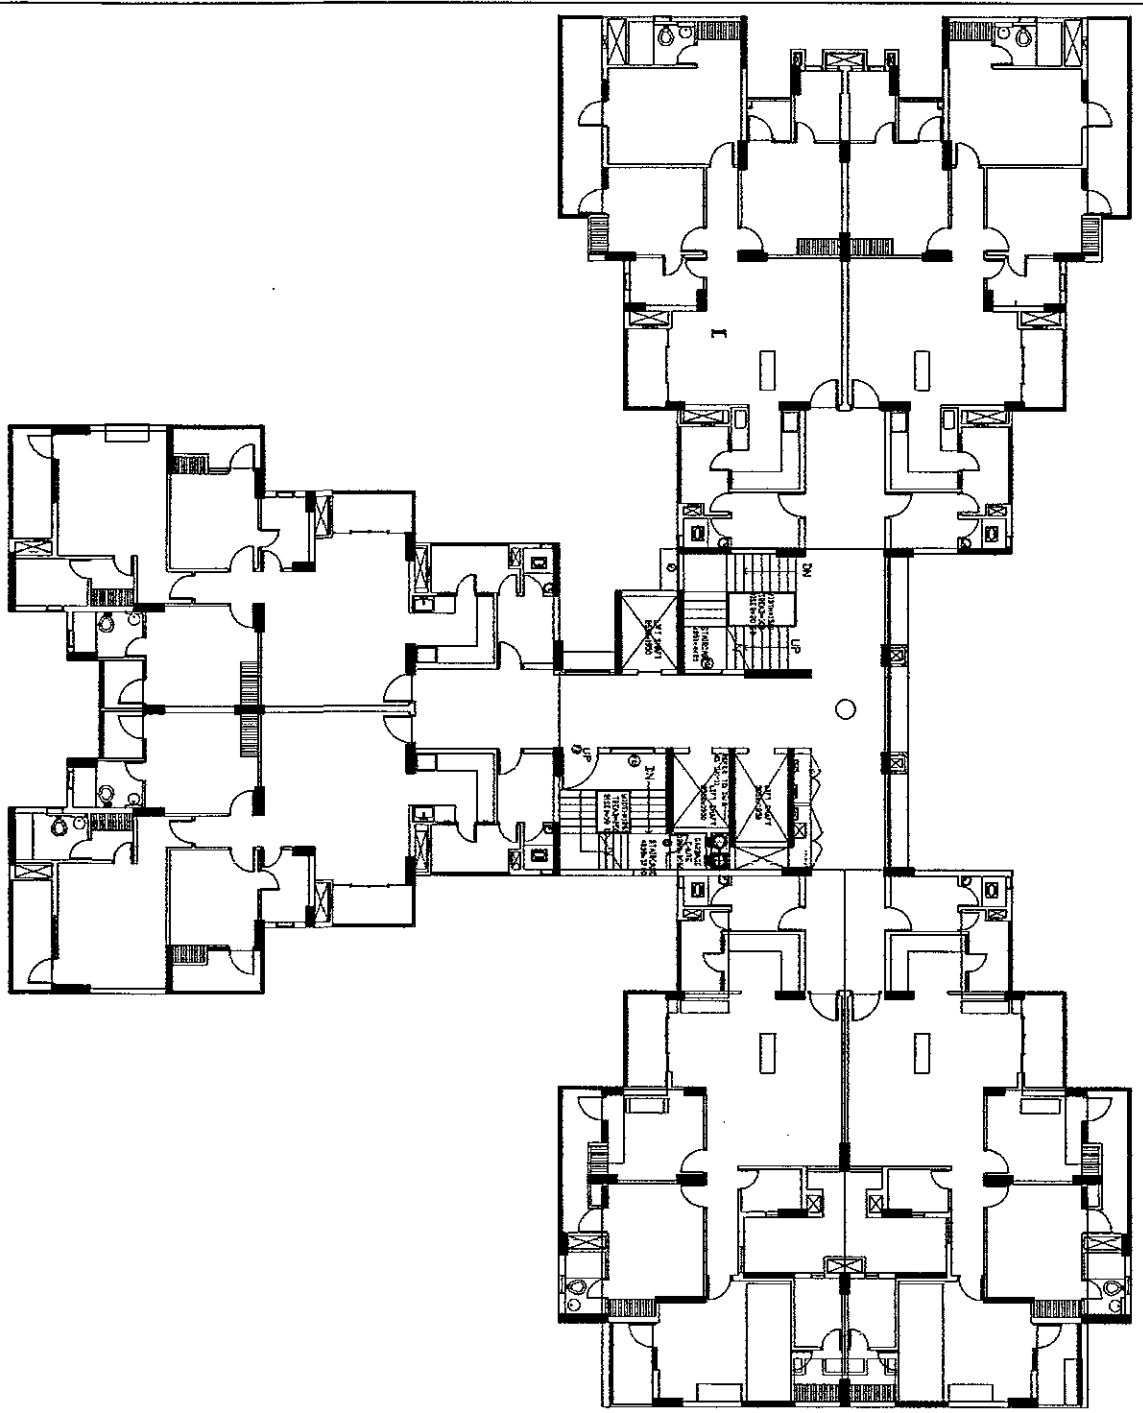
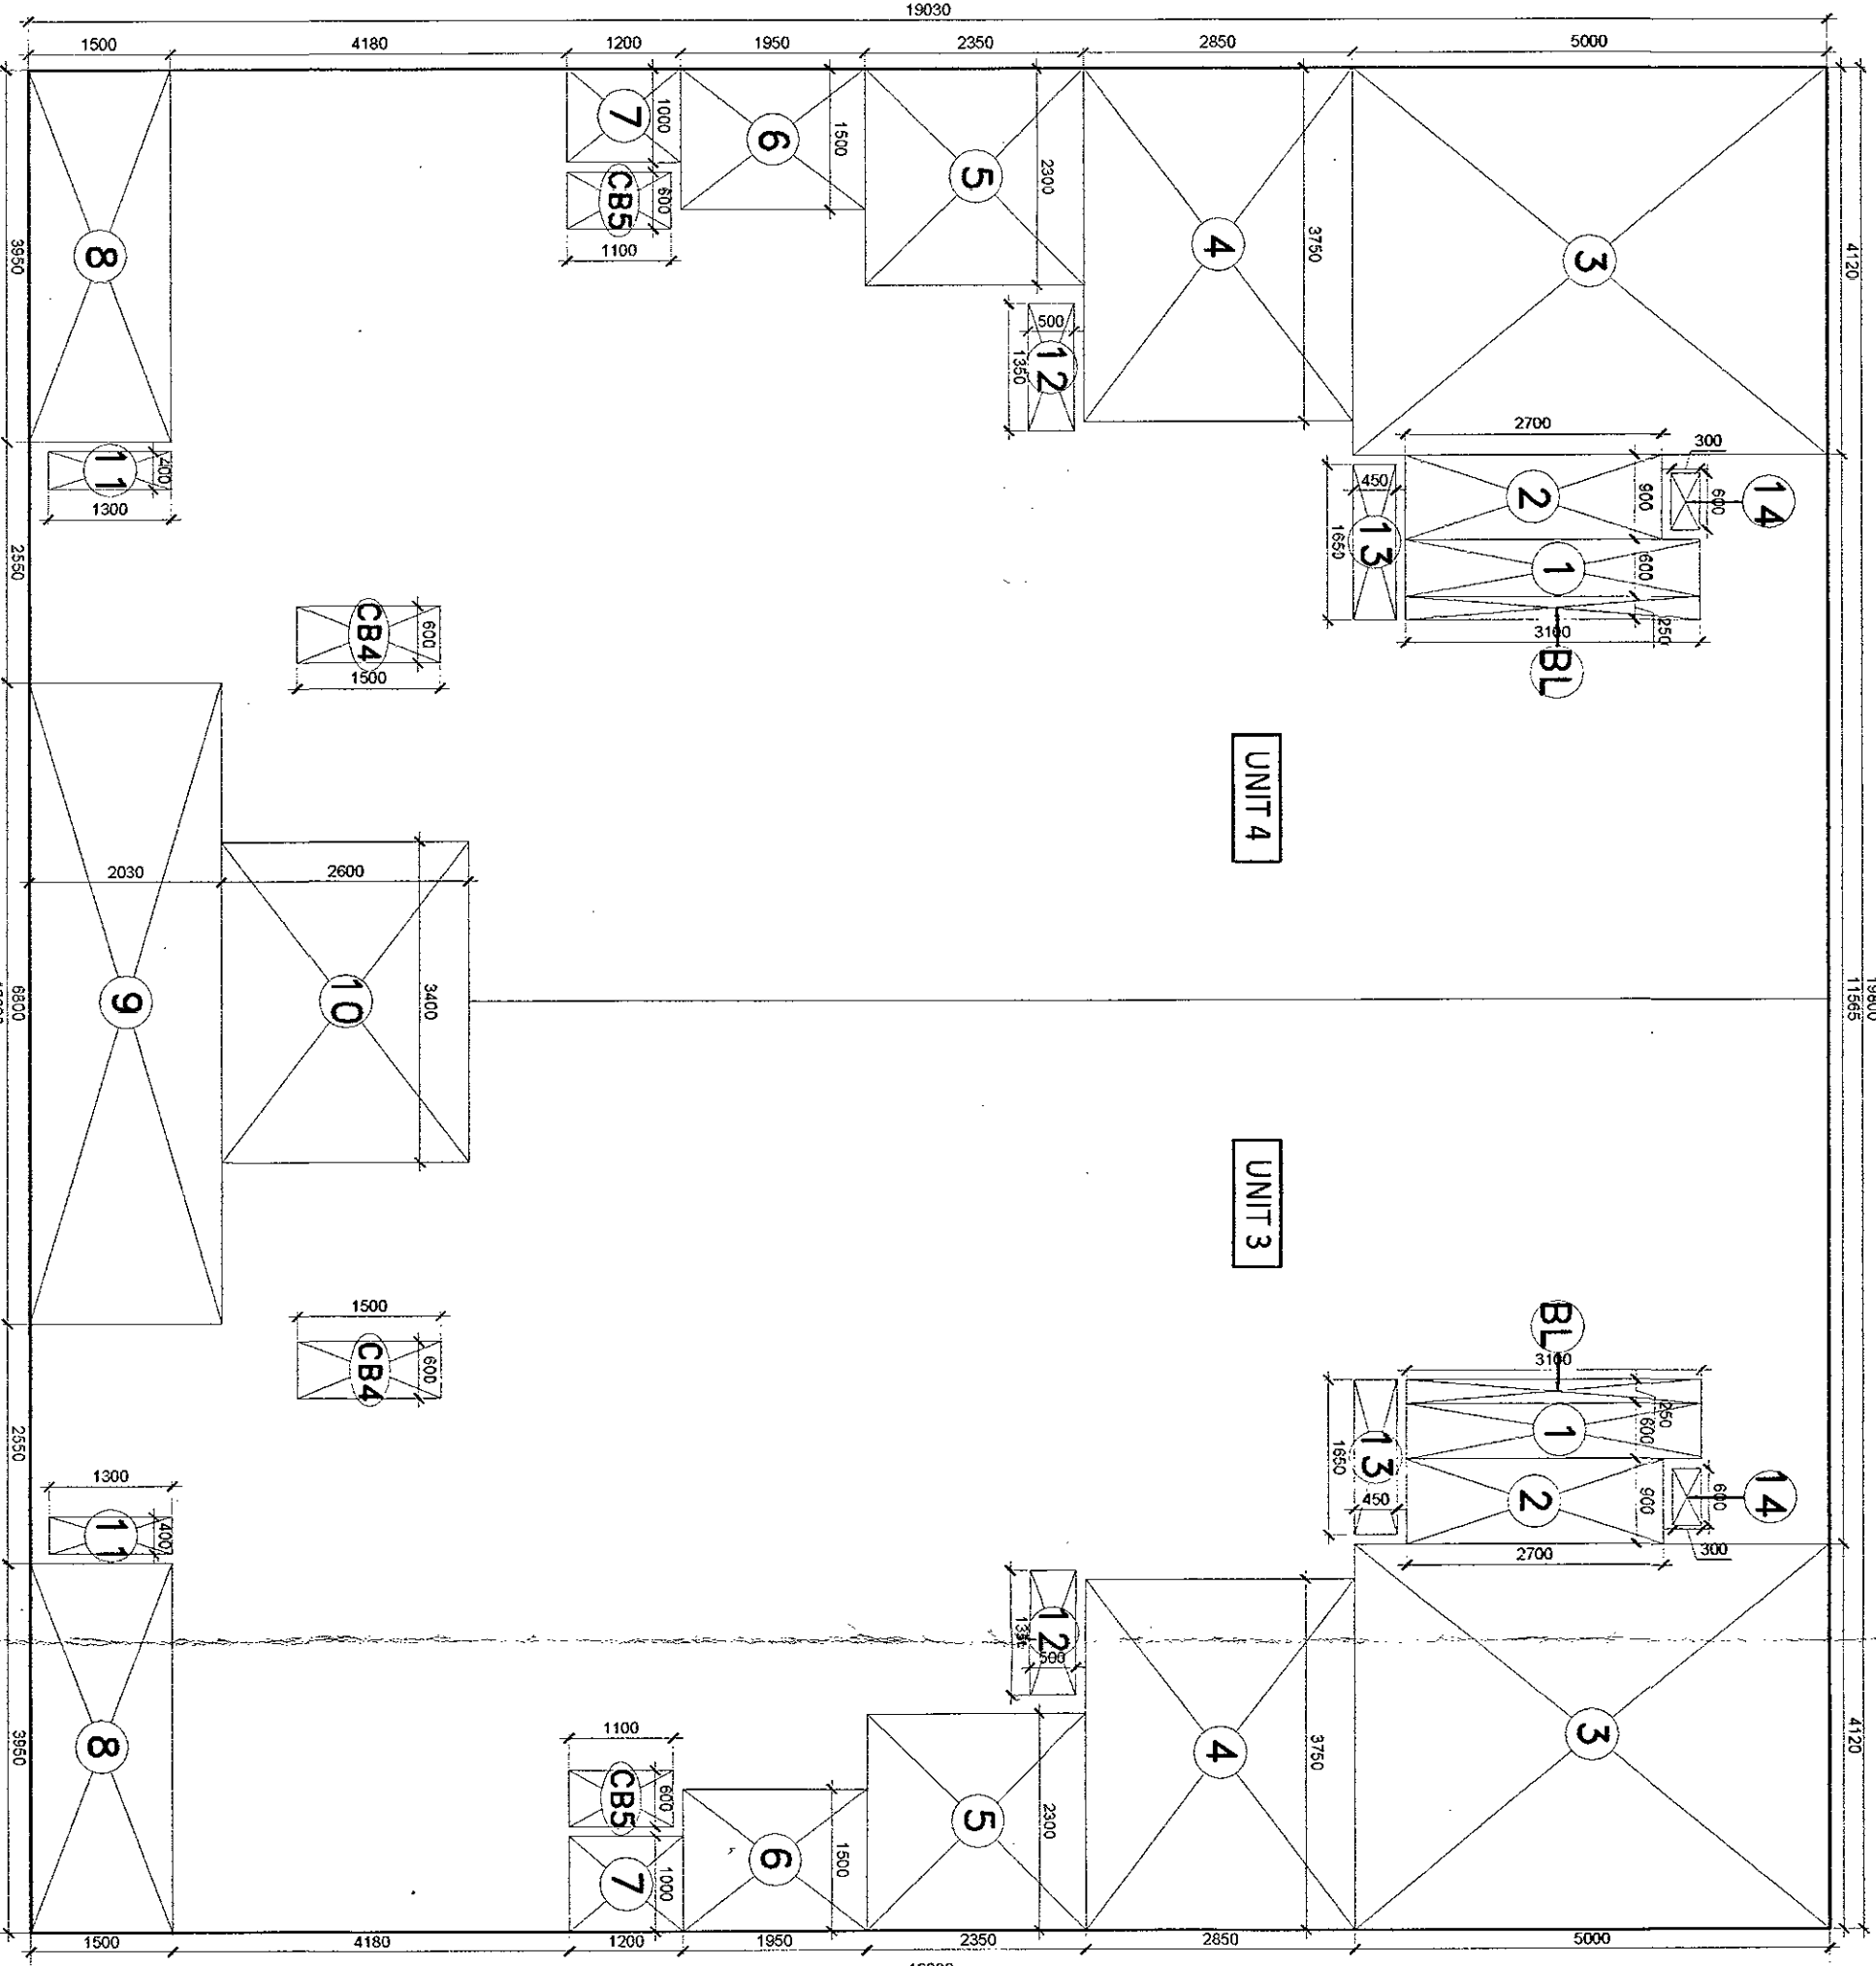
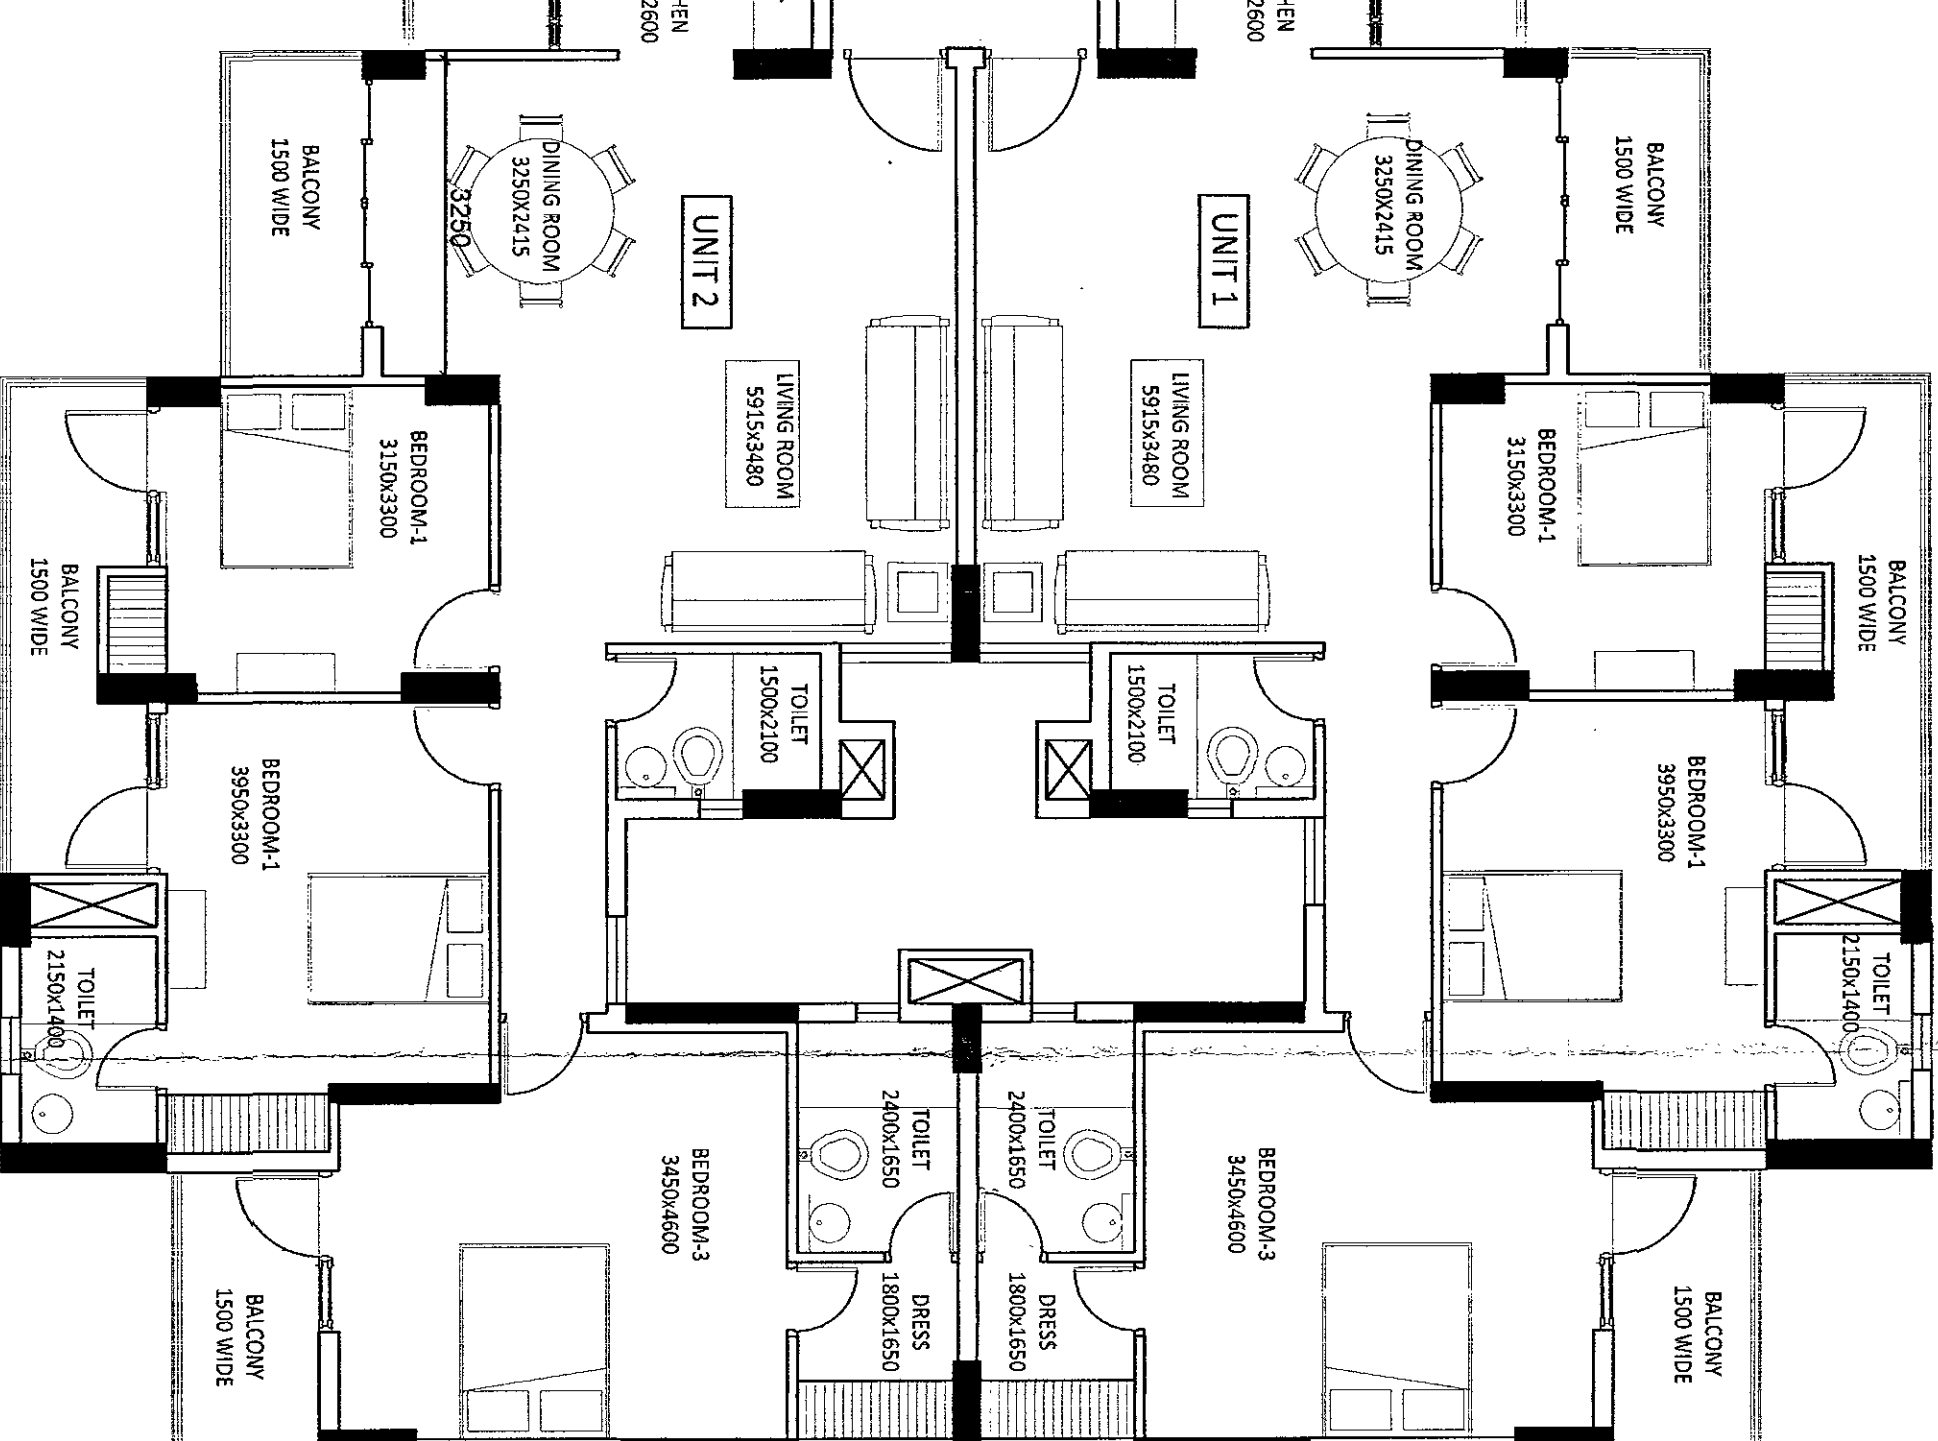
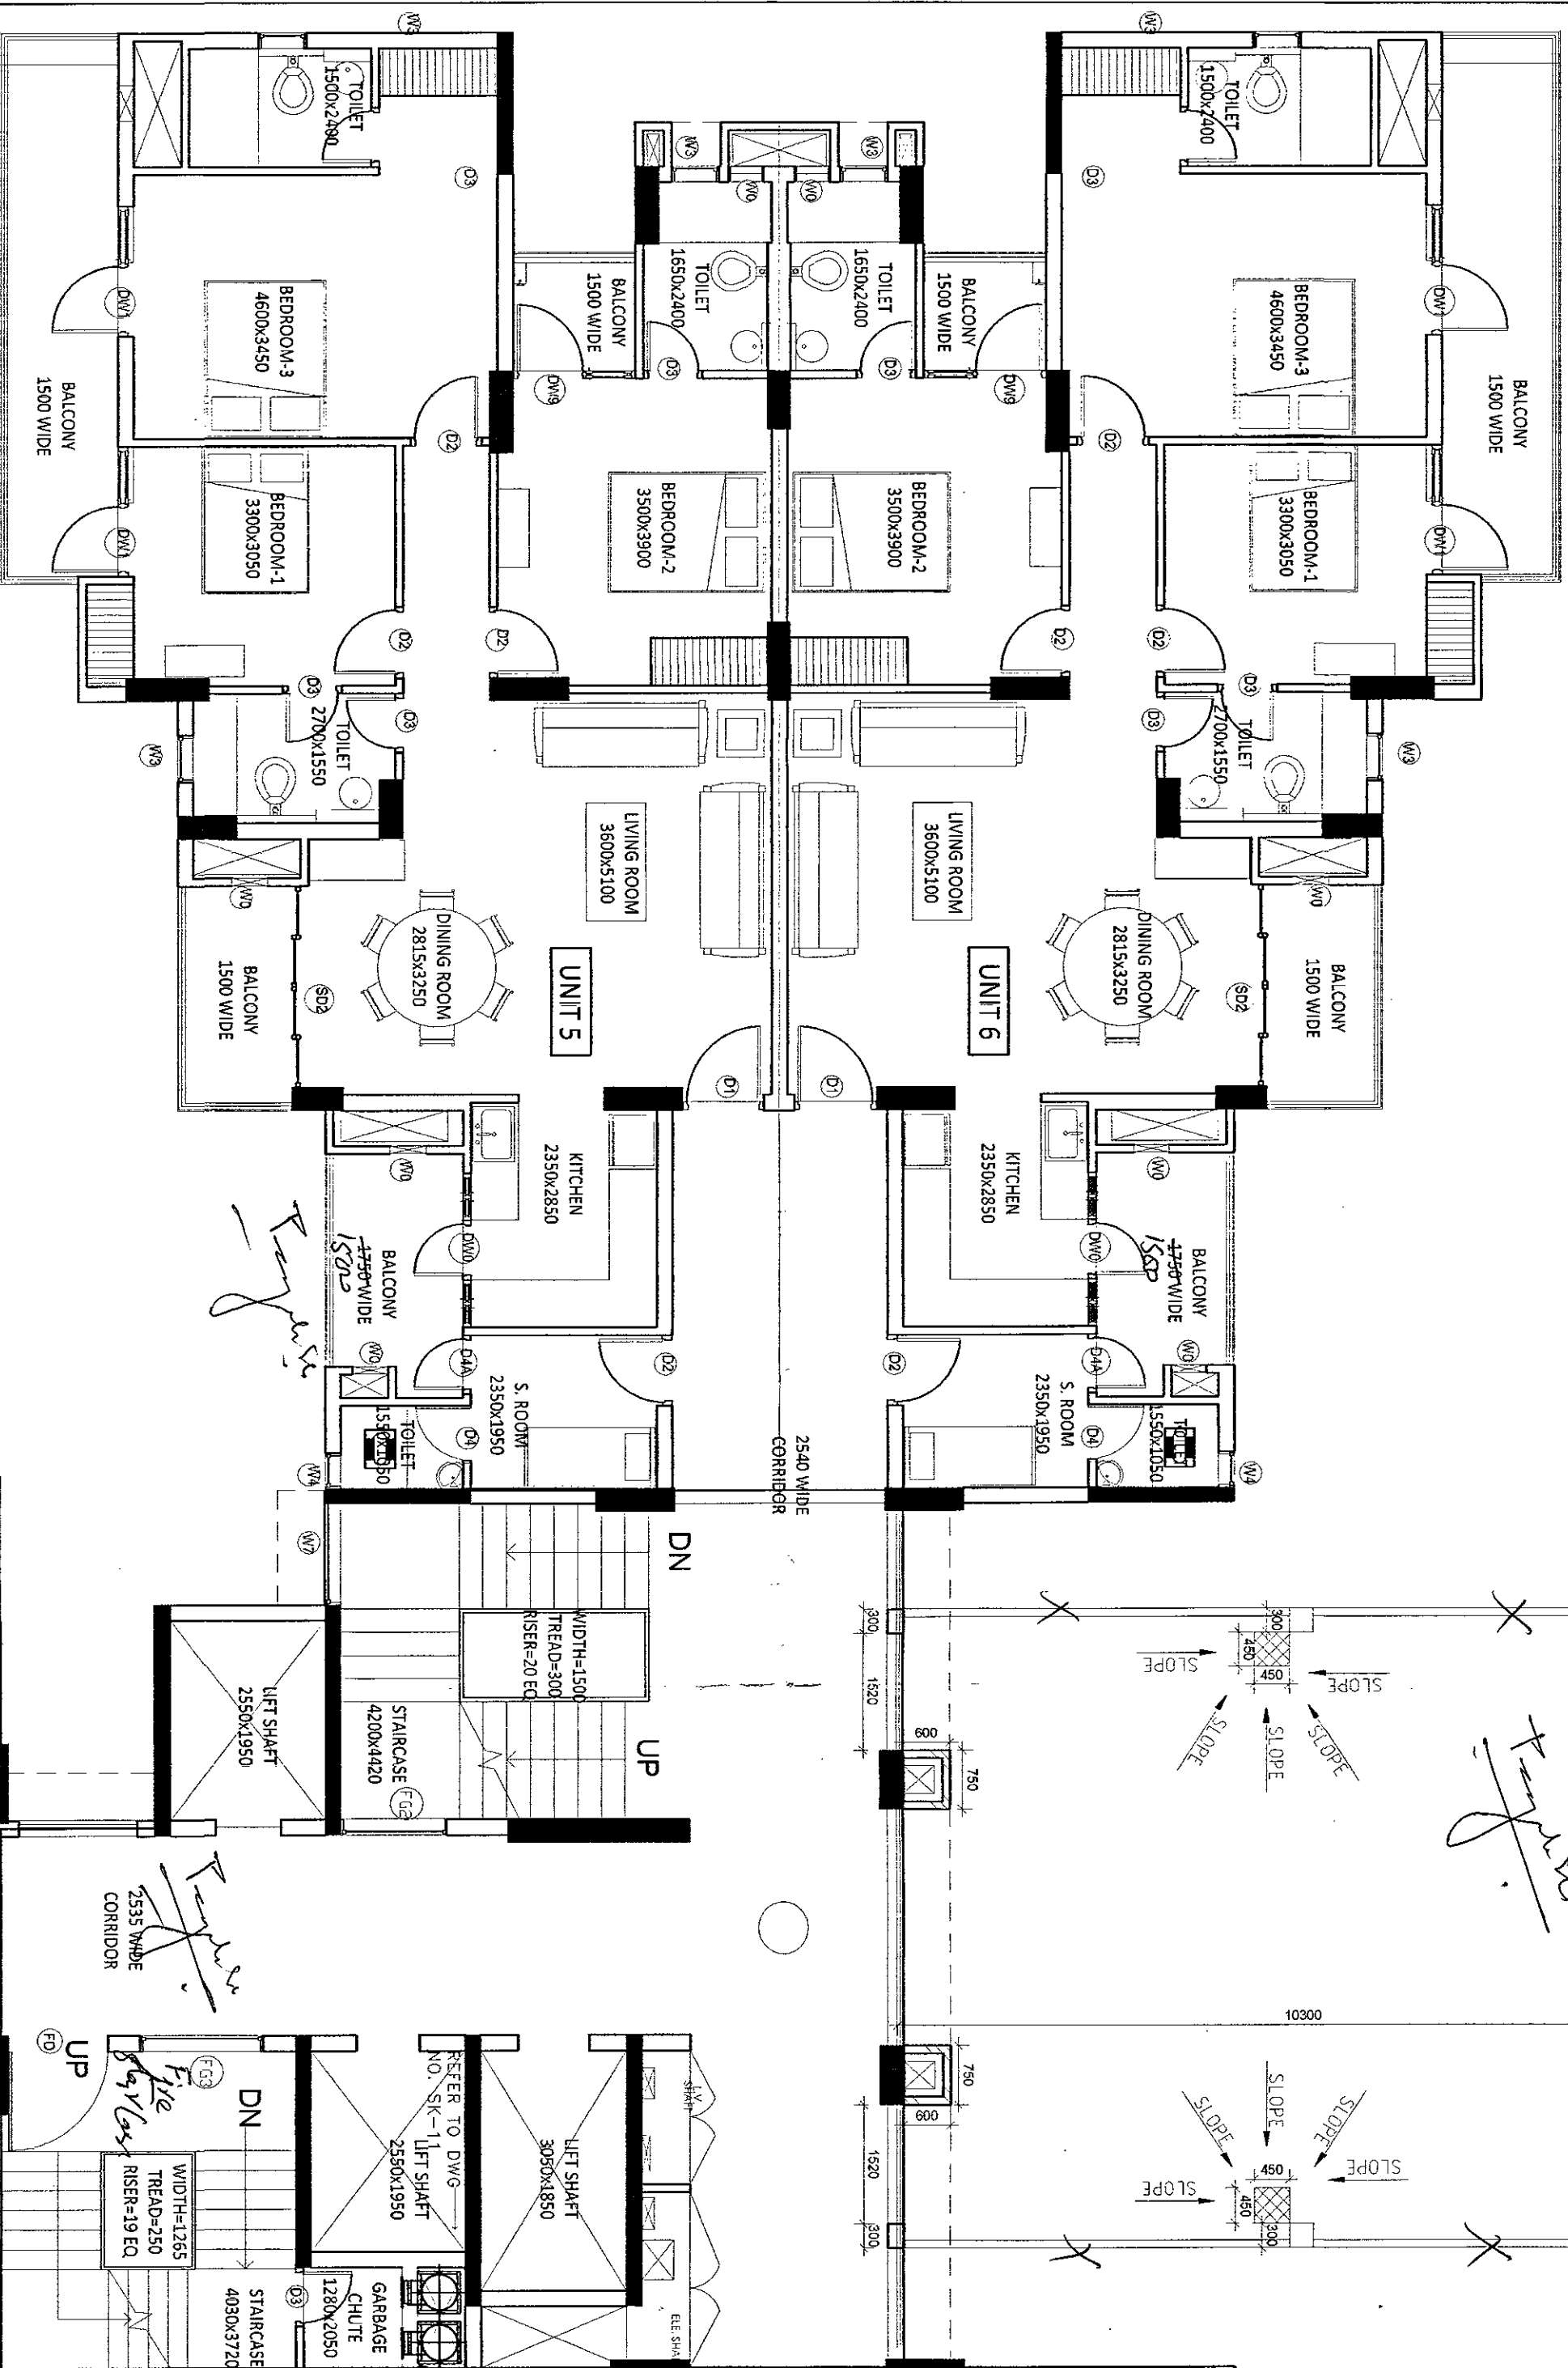
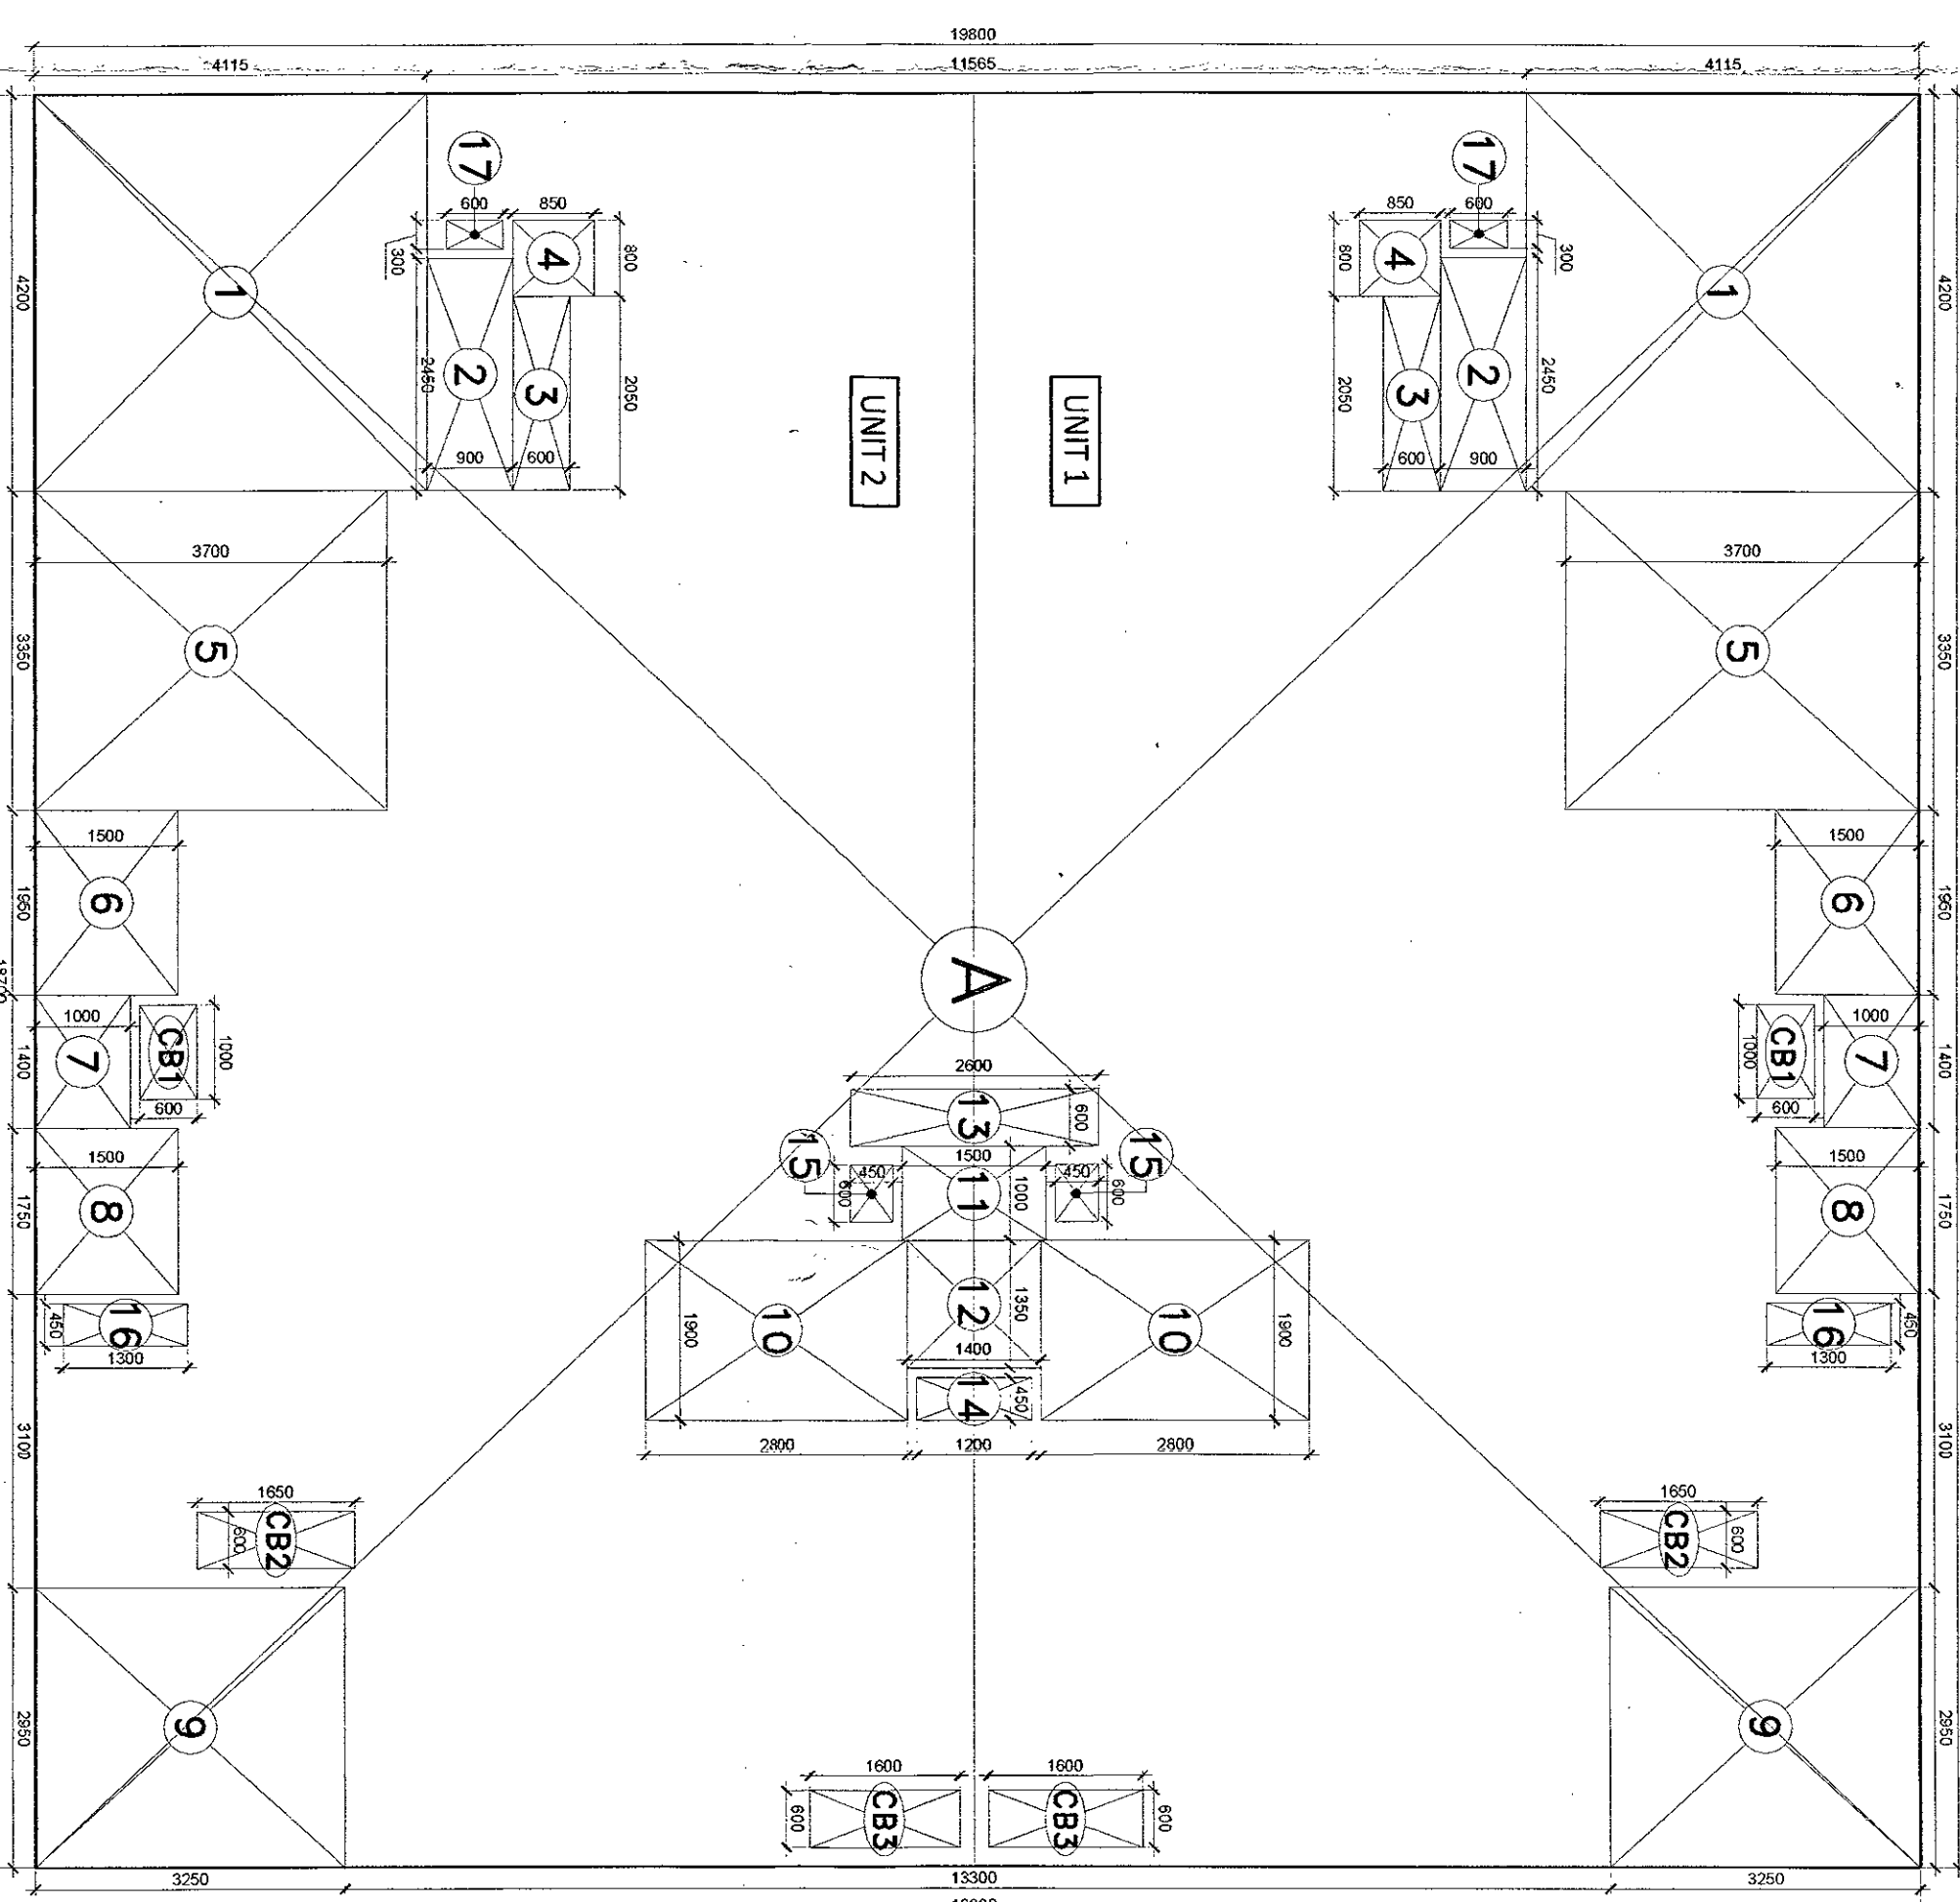
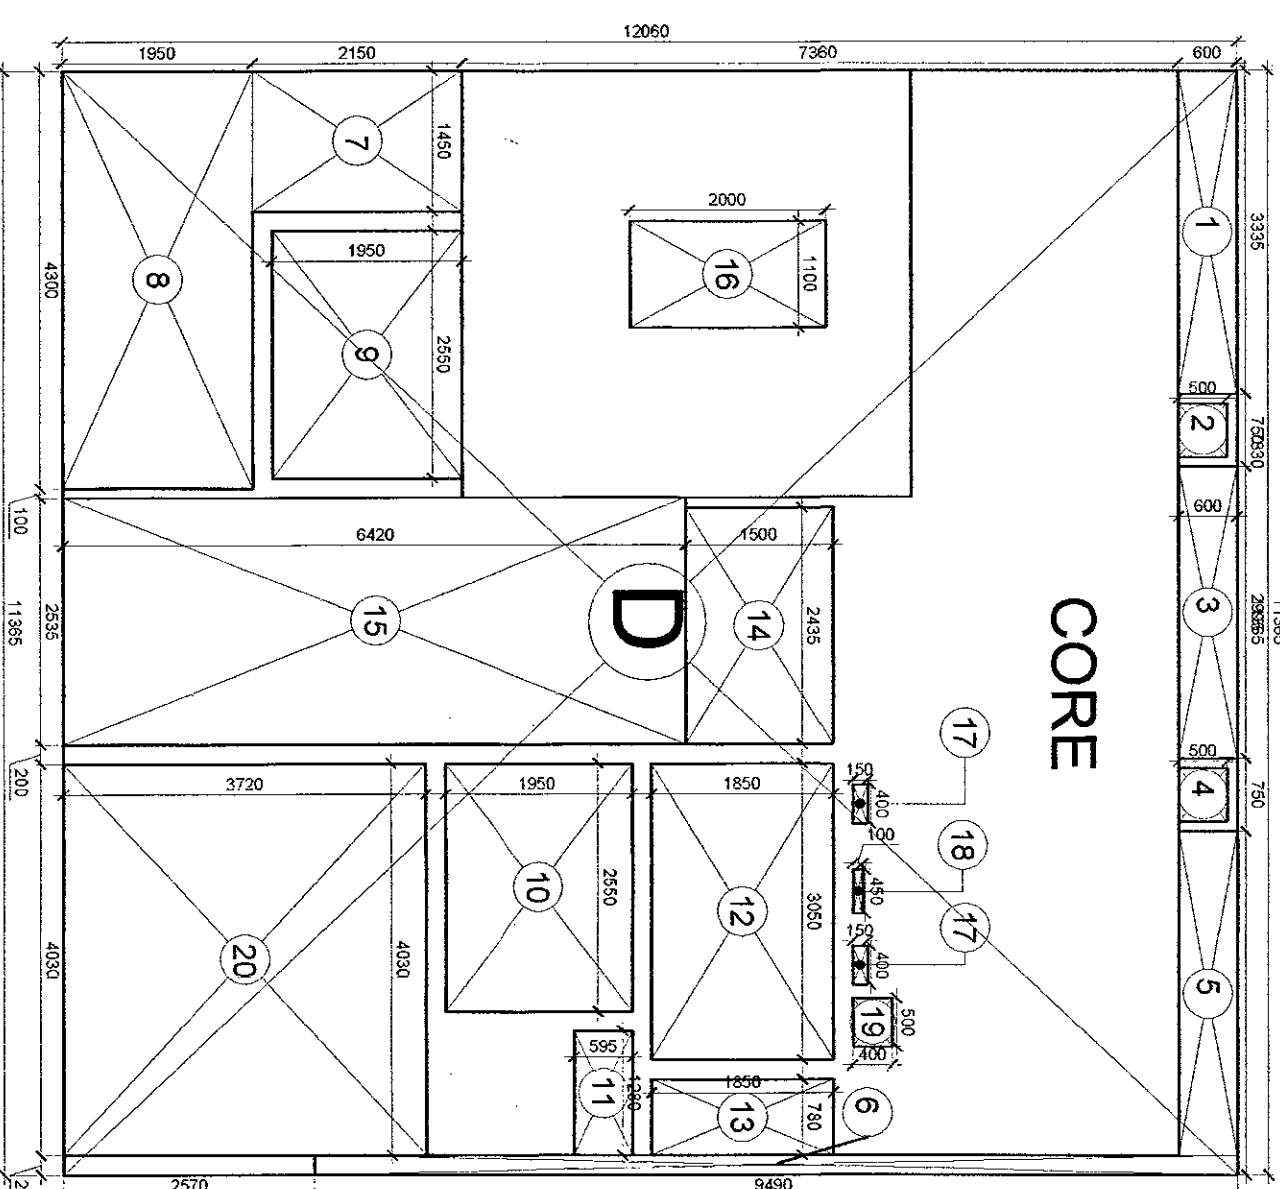


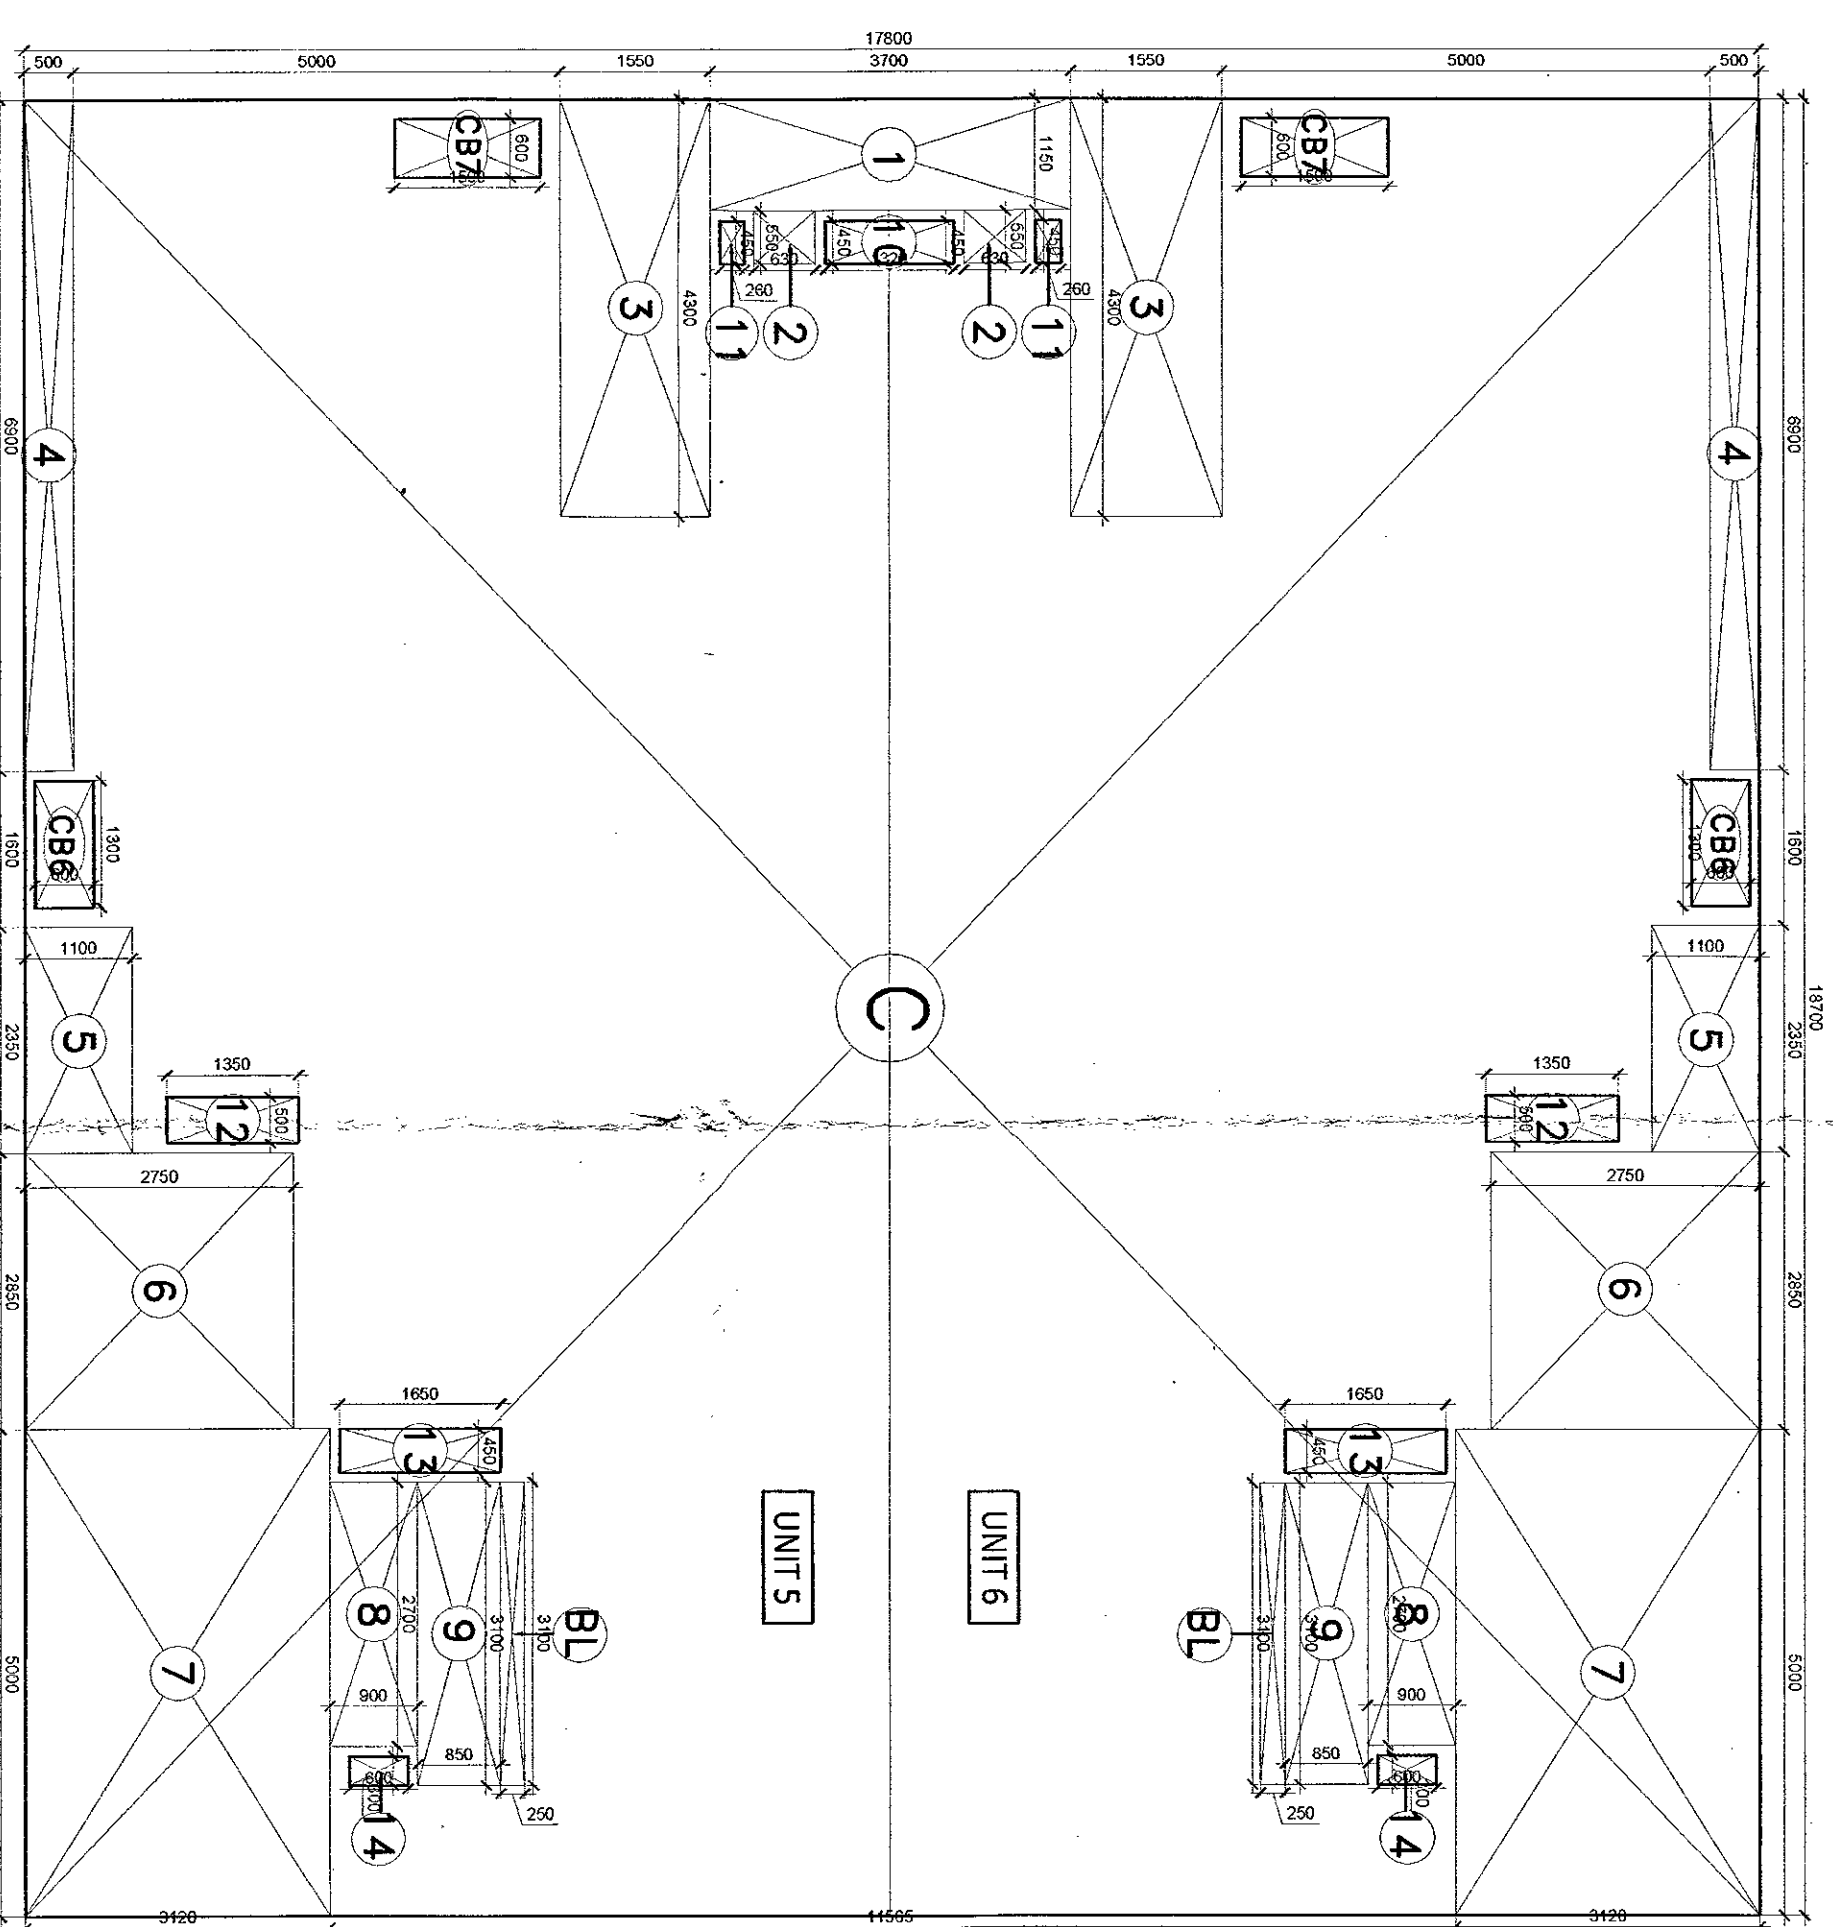

## CLUSTER PLAN

| TOWERS DATA               |            |            |      |            |
|---------------------------|------------|------------|------|------------|
| DATE: 1998-01-06 11:46:11 |            |            |      |            |
| SITE                      | INSTRUMENT | WAVELENGTH | MODE | WAVELENGTH |
| ADDITION                  | 16752      | 27360      | 1    | 4810.0(A)  |
| 1                         | 1.5        | 3.9        | 5    | 0.062      |
| 2                         | 1.5        | 3.9        | 5    | 0.062      |
| 3                         | 1.5        | 3.9        | 5    | 0.062      |
| 4                         | 1.5        | 3.9        | 5    | 0.062      |
| 5                         | 1.5        | 3.9        | 5    | 0.062      |
| 6                         | 2.0        | 4.8        | 2    | 2.100      |
| 7                         | 2.0        | 4.8        | 2    | 2.100      |
[illegible]

**FIRST FLOOR TO 22ND FLOOR F.A.R. AREA PLAN**

| FACILITY AREA FOR TOWER 7B - 52,506 |             |            |     |       | AREA (SQ.M) |
|-------------------------------------|-------------|------------|-----|-------|-------------|
| NO.                                 | DESCRIPTION | UNIT (NO.) | NO. |       |             |
| PAK-7.1                             | 1           | 0.2        | 1   | 1,350 |             |
| CB-1                                | 0.6         | 1.05       | 2   | 1,800 |             |
| PAK-7.3.4                           | 0.6         | 1.6        | 2   | 1,500 |             |
| PAK-7.3.4                           | 0.6         | 1.1        | 2   | 1,800 |             |
| CB-2.4                              | 0.6         | 1.1        | 2   | 1,350 |             |
| PAK-7.2                             | 1.3         | 0.6        | 2   | 1,600 |             |
| CB-2.2                              | 0.6         | 1.3        | 2   | 1,500 |             |
| QD-1                                | 3.05        | 1.60       | 1   | 5,643 |             |
| 14                                  | 2.435       | 1.5        | 1   | 5,863 |             |
| 15                                  | 0.25        | 0.25       | 1   | 0,150 |             |
| 16                                  | 0.25        | 0.25       | 2   | 0,150 |             |
| 18                                  | 0.45        | 0.1        | 1   | 0,045 |             |
| 19                                  | 0.45        | 0.1        | 1   | 0,045 |             |
| 259                                 | 0.45        | 0.1</      |     |       |             |

| SUMMARY OF ARA-BLOCK ANAVALA HEIGHTS - TOWER 18, 19 |        |         |       |       |  |                 |       |  |  |
|-----------------------------------------------------|--------|---------|-------|-------|--|-----------------|-------|--|--|
| SUMMARY OF ARA-BLOCK - TOWER 18, 19                 |        |         |       |       |  |                 |       |  |  |
| TOTAL AREA                                          |        | MGT 1.1 |       | AREA  |  | GROUND COVERAGE |       |  |  |
|                                                     |        |         |       | F.A   |  | F.A             |       |  |  |
|                                                     |        |         |       | AREA  |  | AREA            |       |  |  |
| 1800                                                |        |         |       |       |  |                 |       |  |  |
| Upper Floor                                         | 188.87 | 188.87  | 18.87 | 31.96 |  |                 | 84.17 |  |  |
| Lower Floor                                         | 382.90 | 382.90  | 72.90 | 52.96 |  |                 |       |  |  |
| 1st Floor                                           | 382.90 | 382.90  | 72.90 | 52.96 |  |                 |       |  |  |
| 2nd Floor                                           | 382.90 | 382.90  | 72.90 | 52.96 |  |                 |       |  |  |
| 3rd Floor                                           | 382.90 | 382.90  | 72.90 | 52.96 |  |                 |       |  |  |
| 4th Floor                                           | 382.90 | 382.90  | 72.90 | 52.96 |  |                 |       |  |  |
| 5th Floor                                           | 382.90 | 382.90  | 72.90 | 52.96 |  |                 |       |  |  |
| 6th Floor                                           | 382.90 | 382.90  | 72.90 | 52.96 |  |                 |       |  |  |
| 7th Floor                                           | 382.90 | 382.90  | 72.90 | 52.96 |  |                 |       |  |  |
| 8th Floor                                           | 382.90 | 382.90  | 72.90 | 52.96 |  |                 |       |  |  |
| 9th Floor                                           | 382.90 | 382.90  | 72.90 | 52.96 |  |                 |       |  |  |
| 10th Floor                                          | 382.90 | 382.90  | 72.90 | 52.96 |  |                 |       |  |  |
| 11th Floor                                          | 382.90 | 382.90  | 72.90 | 52.96 |  |                 |       |  |  |
| 12th Floor                                          | 382.90 | 382.90  | 72.90 | 52.96 |  |                 |       |  |  |
| 13th Floor                                          | 382.90 | 382.90  | 72.90 | 52.96 |  |                 |       |  |  |
| 14th Floor                                          | 382.90 | 382.90  | 72.90 | 52.96 |  |                 |       |  |  |
| 15th Floor                                          | 382.90 | 382.90  | 72.90 | 52.96 |  |                 |       |  |  |
| 16th Floor                                          | 382.90 | 382.90  | 72.90 | 52.96 |  |                 |       |  |  |
| 17th Floor                                          | 382.90 | 382.90  | 72.90 | 52.96 |  |                 |       |  |  |
| 18th Floor                                          | 382.90 | 382.90  | 72.90 | 52.96 |  |                 |       |  |  |
| 19th Floor                                          | 382.90 | 382.90  | 72.90 | 52.96 |  |                 |       |  |  |
| 20th Floor                                          | 382.90 | 382.90  | 72.90 | 52.96 |  |                 |       |  |  |
| 21st Floor                                          | 382.90 | 382.90  | 72.90 | 52.96 |  |                 |       |  |  |
| 22nd Floor                                          | 382.90 | 382.90  | 72.90 | 52.96 |  |                 |       |  |  |
| 23rd Floor                                          | 382.90 | 382.90  | 72.90 | 52.96 |  |                 |       |  |  |
| 24th Floor                                          | 382.90 | 382.90  | 72.90 | 52.96 |  |                 |       |  |  |
| 25th Floor                                          | 382.90 | 382.90  | 72.90 | 52.96 |  |                 |       |  |  |
| 26th Floor                                          | 382.90 | 382.90  | 72.90 | 52.96 |  |                 |       |  |  |
| 27th Floor                                          | 382.90 | 382.90  | 72.90 | 52.96 |  |                 |       |  |  |
| 28th Floor                                          | 382.90 | 382.90  | 72.90 | 52.96 |  |                 |       |  |  |
| 29th Floor                                          | 382.90 | 382.90  | 72.90 | 52.96 |  |                 |       |  |  |
| 30th Floor                                          | 382.90 | 382.90  | 72.90 | 52.96 |  |                 |       |  |  |
| 31st Floor                                          | 382.90 | 382.90  | 72.90 | 52.96 |  |                 |       |  |  |
| 32nd Floor                                          | 382.90 | 382.90  | 72.90 | 52.96 |  |                 |       |  |  |
| 33rd Floor                                          | 382.90 | 382.90  | 72.90 | 52.96 |  |                 |       |  |  |
| 34th Floor                                          | 382.90 | 382.90  | 72.90 | 52.96 |  |                 |       |  |  |
| 35th Floor                                          | 382.90 | 382.90  | 72.90 | 52.96 |  |                 |       |  |  |
| 36th Floor                                          | 382.90 | 382.90  | 72.90 | 52.96 |  |                 |       |  |  |
| 37th Floor                                          | 382.90 | 382.90  | 72.90 | 52.96 |  |                 |       |  |  |
| 38th Floor                                          | 382.90 | 382.90  | 72.90 | 52.96 |  |                 |       |  |  |
| 39th Floor                                          | 382.90 | 382.90  | 72.90 | 52.96 |  |                 |       |  |  |
| 40th Floor                                          | 382.90 | 382.90  | 72.90 | 52.96 |  |                 |       |  |  |
| 41st Floor                                          | 382.90 | 382.90  | 72.90 | 52.96 |  |                 |       |  |  |

[illegible]

| COUNTRY        | COUNTRY (PARTIALITY: < 2) |       | COUNTRY (PARTIALITY: > 2) |       | TOTAL |
|----------------|---------------------------|-------|---------------------------|-------|-------|
|                | INDIVIDUAL                | GROUP | INDIVIDUAL                | GROUP |       |
| AFRICA         | 18.70                     | 24.90 | 2                         | 1     | 3     |
| AMERICA        | 4.2                       | 4.15  | 2                         | 2     | 4     |
| ASIA           | 2.65                      | 2.6   | 2                         | 2     | 4     |
| AUSTRALIA      | 2.6                       | 2.6   | 2                         | 2     | 4     |
| EUROPE         | 4.3                       | 4.3   | 2                         | 2     | 4     |
| ISLANDS        | 0.9                       | 0.9   | 2                         | 2     | 4     |
| MIDDLE EAST    | 4.3                       | 4.3   | 2                         | 2     | 4     |
| OCEANIA        | 2.65                      | 2.6   | 2                         | 2     | 4     |
| PACIFIC        | 2.65                      | 2.6   | 2                         | 2     | 4     |
| RUSSIA         | 2.65                      | 2.6   | 2                         | 2     | 4     |
| SEAS           | 4.3                       | 4.3   | 2                         | 2     | 4     |
| SPAIN          | 4.3                       | 4.3   | 2                         | 2     | 4     |
| SWEDEN         | 4.3                       | 4.3   | 2                         | 2     | 4     |
| SWITZERLAND    | 4.3                       | 4.3   | 2                         | 2     | 4     |
| UNITED STATES  | 4.3                       | 4.3   | 2                         | 2     | 4     |
| WESTERN EUROPE | 4.3                       | 4.3   | 2                         | 2     | 4     |
| WORLD          | 4.3                       | 4.3   | 2                         | 2     | 4     |
| YUGOSLAVIA     | 4.3                       | 4.3   | 2                         | 2     | 4     |
| ZAR 259        | 1.000                     | 1.000 | 2                         | 2     | 4     |
| ZAR 260        | 1.000                     | 1.000 | 2                         | 2     | 4     |
| ZAR 479        |                           |       |                           |       |       |

## SUBMISSION DRAWING

1. ALL DIMS. ARE IN MM. & LEVELS ARE IN METER.  
2. DIMS. ARE NOT TO BE SCALED.

APPLICANT  
MIS IVRCL ARANYA PROJECTS PVT. LTD

PROJECT

THE ARANYA  
GROUP HOUSING ON P  
No. GH-02, Sector-119, NO  
Dist G R Nagar (I/P)

**TOWER - T8 & T9  
FIRST FLOOR PLAN, F.A.R AREA PLAN,  
CLUSTER PLAN, KEY PLAN**

|                  |                  |              |
|------------------|------------------|--------------|
| SCALE /          | DEALT: SANJEEV   | DRG. NO.     |
| 1:100            | CHECKED          |              |
| DATE: 07-11-2015 | REV. NO. 00      | <b>SD-40</b> |
| <b>APPLICANT</b> | <b>ARCHITECT</b> |              |

ARCHITECTS

NEXUSPLUS CONSULTANTS PVT LTD.  
B-116, SECTOR -50, NOIDA