




LOWER GROUND FLOOR PLAN

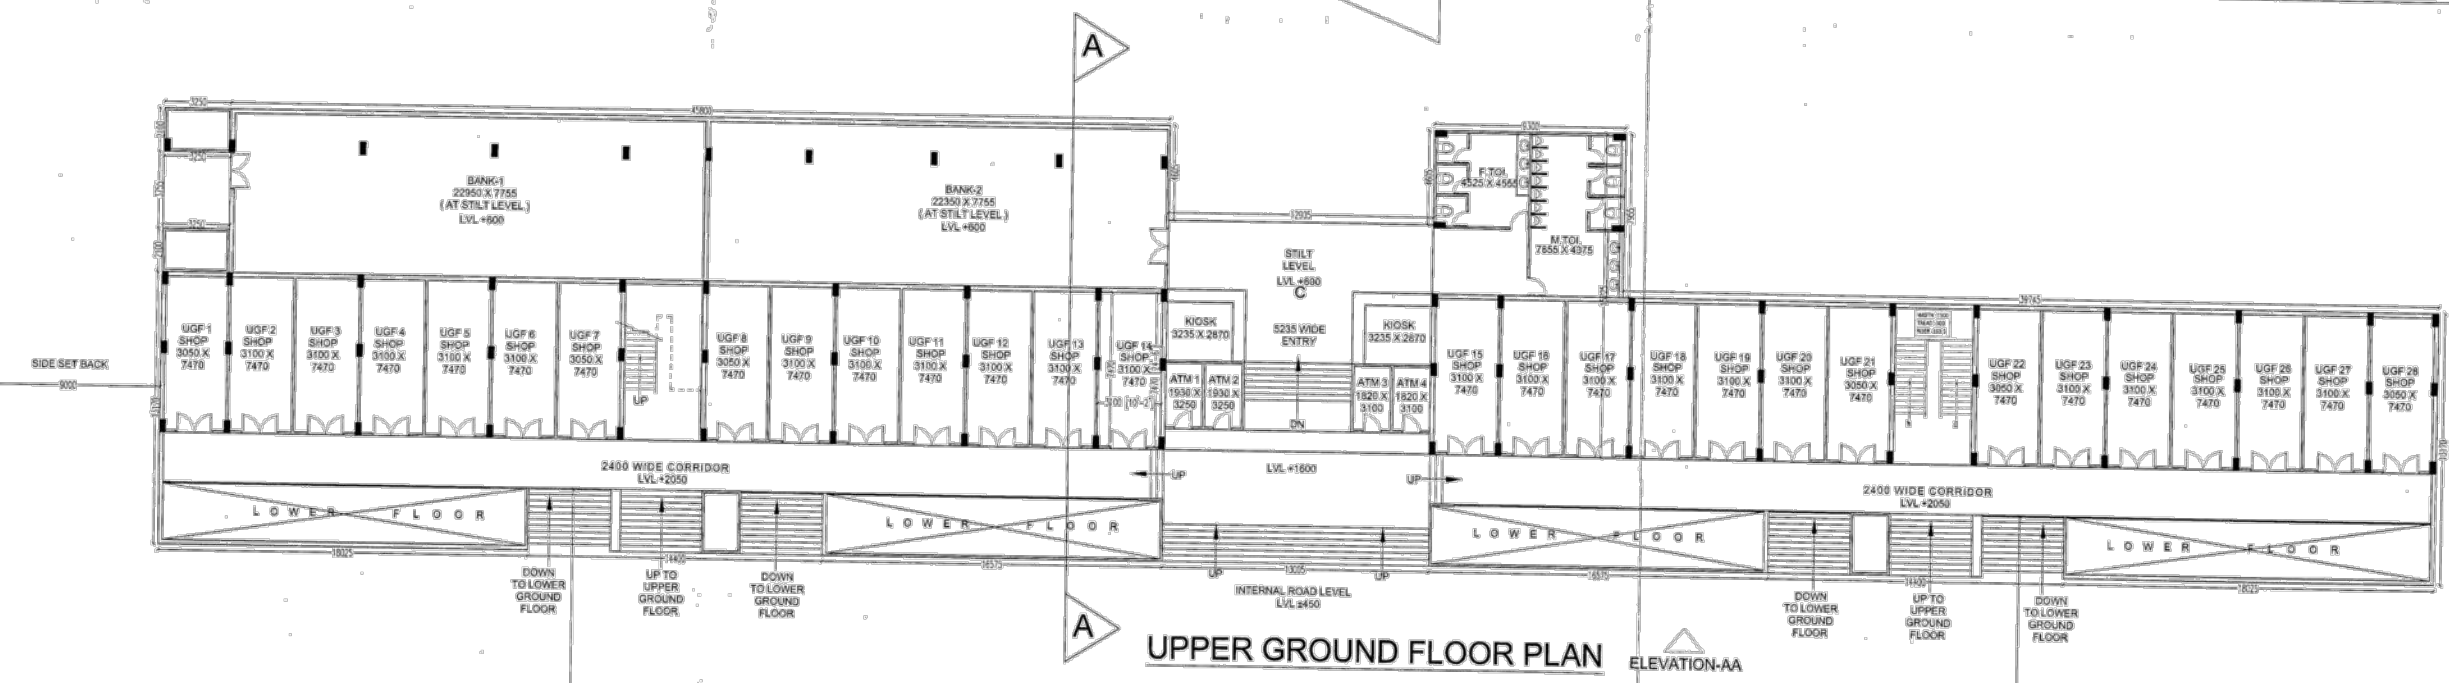

UPPER GROUND FLOOR PLAN

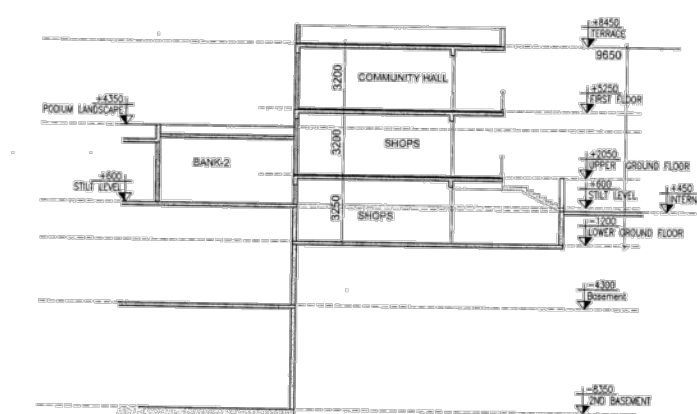

SECTION-AA

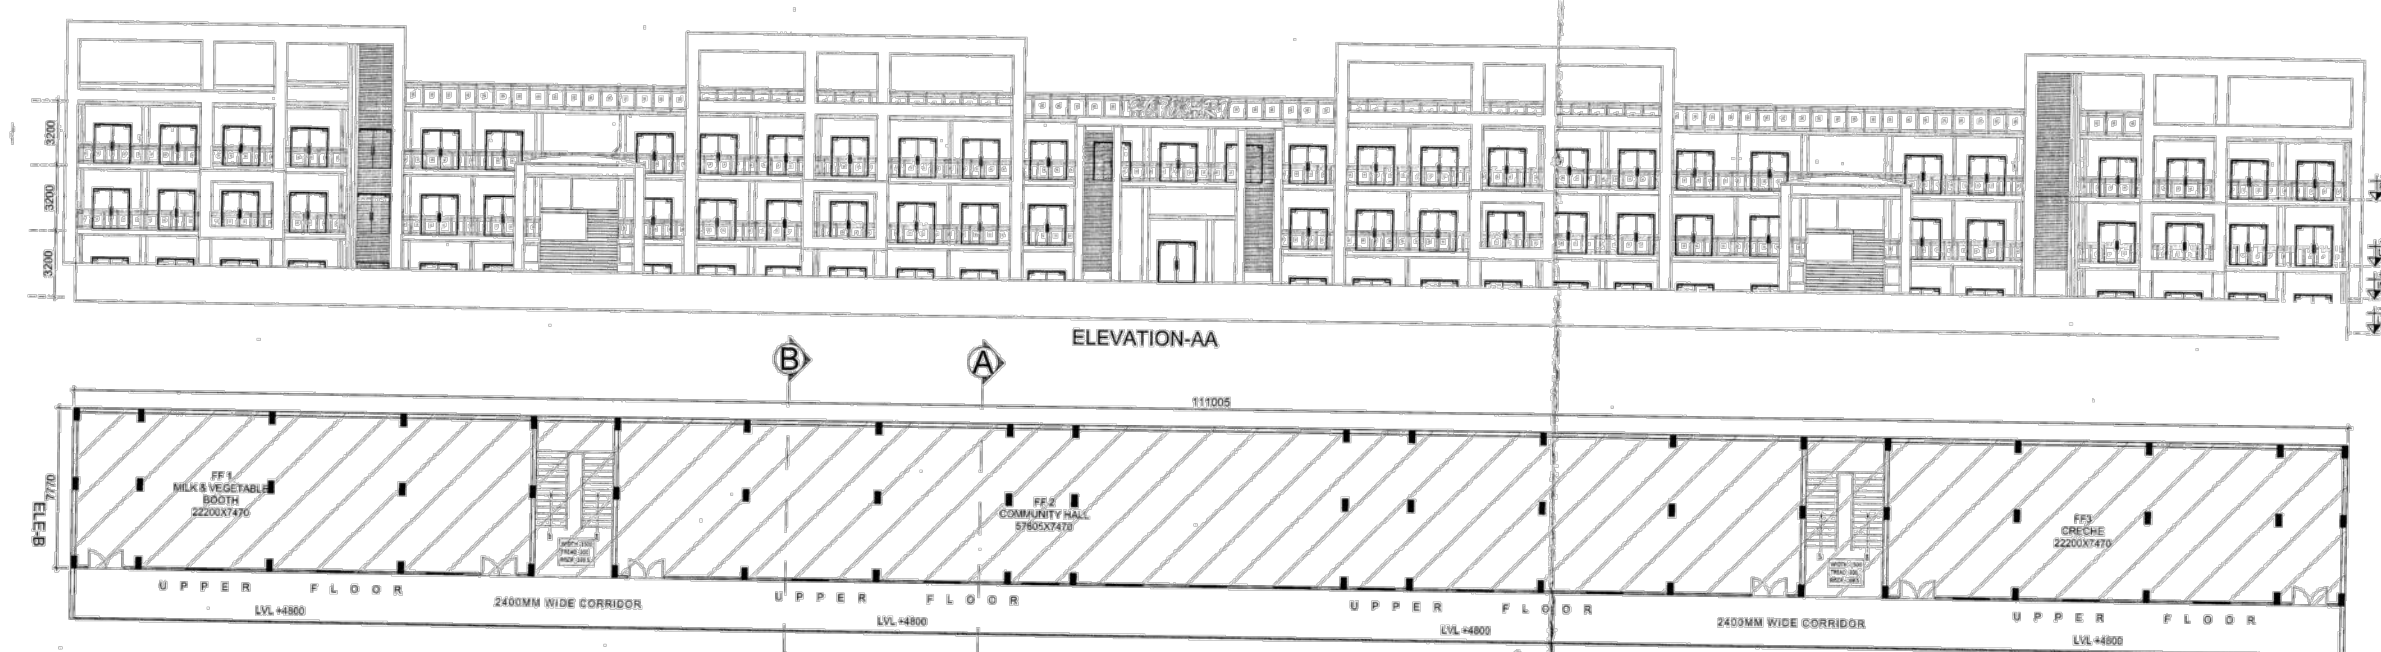

FIRST FLOOR PLAN

KEY PLAN

होमोपैथी के लिए दवाएं और सुझावों के लिए
होमोपैथी के लिए दवाएं और सुझावों के लिए
SUBMISSION DRAWING		
NOTES. 1. ALL DIMS. ARE IN MM. & LEVELS ARE IN METER. 2. DIMS. ARE NOT TO BE SCALED.		
APPLICANT M/S IVRCL ARANYA PROJECTS PVT. LTD.		
PROJECT THE ARANYA GROUP HOUSING ON PLOT No. GH-02, Sector-119, NOIDA Dist. G B Nagar (UP)		
DRAWING TITLE COMMERCIAL & COMMUNITY BUILDING FLOOR PLANS		
SCALE 1:100	DEALT: SANJEEV CHECKED REV. NO. 00	DRG. NO. SD-48
DATE: 07-11-2015		
APPLICANT'S SIGNATURE [Signature]		ARCHITECT'S SIGNATURE [Signature]
ARCHITECTS NEXUS PLUS CONSULTANTS PVT. LTD. B-116, SECTOR-02, NOIDA TEL : 0120-4200963 WEB : www.nexusplus.in		ARCHITECTS NEXUS PLUS CONSULTANTS PVT. LTD.