


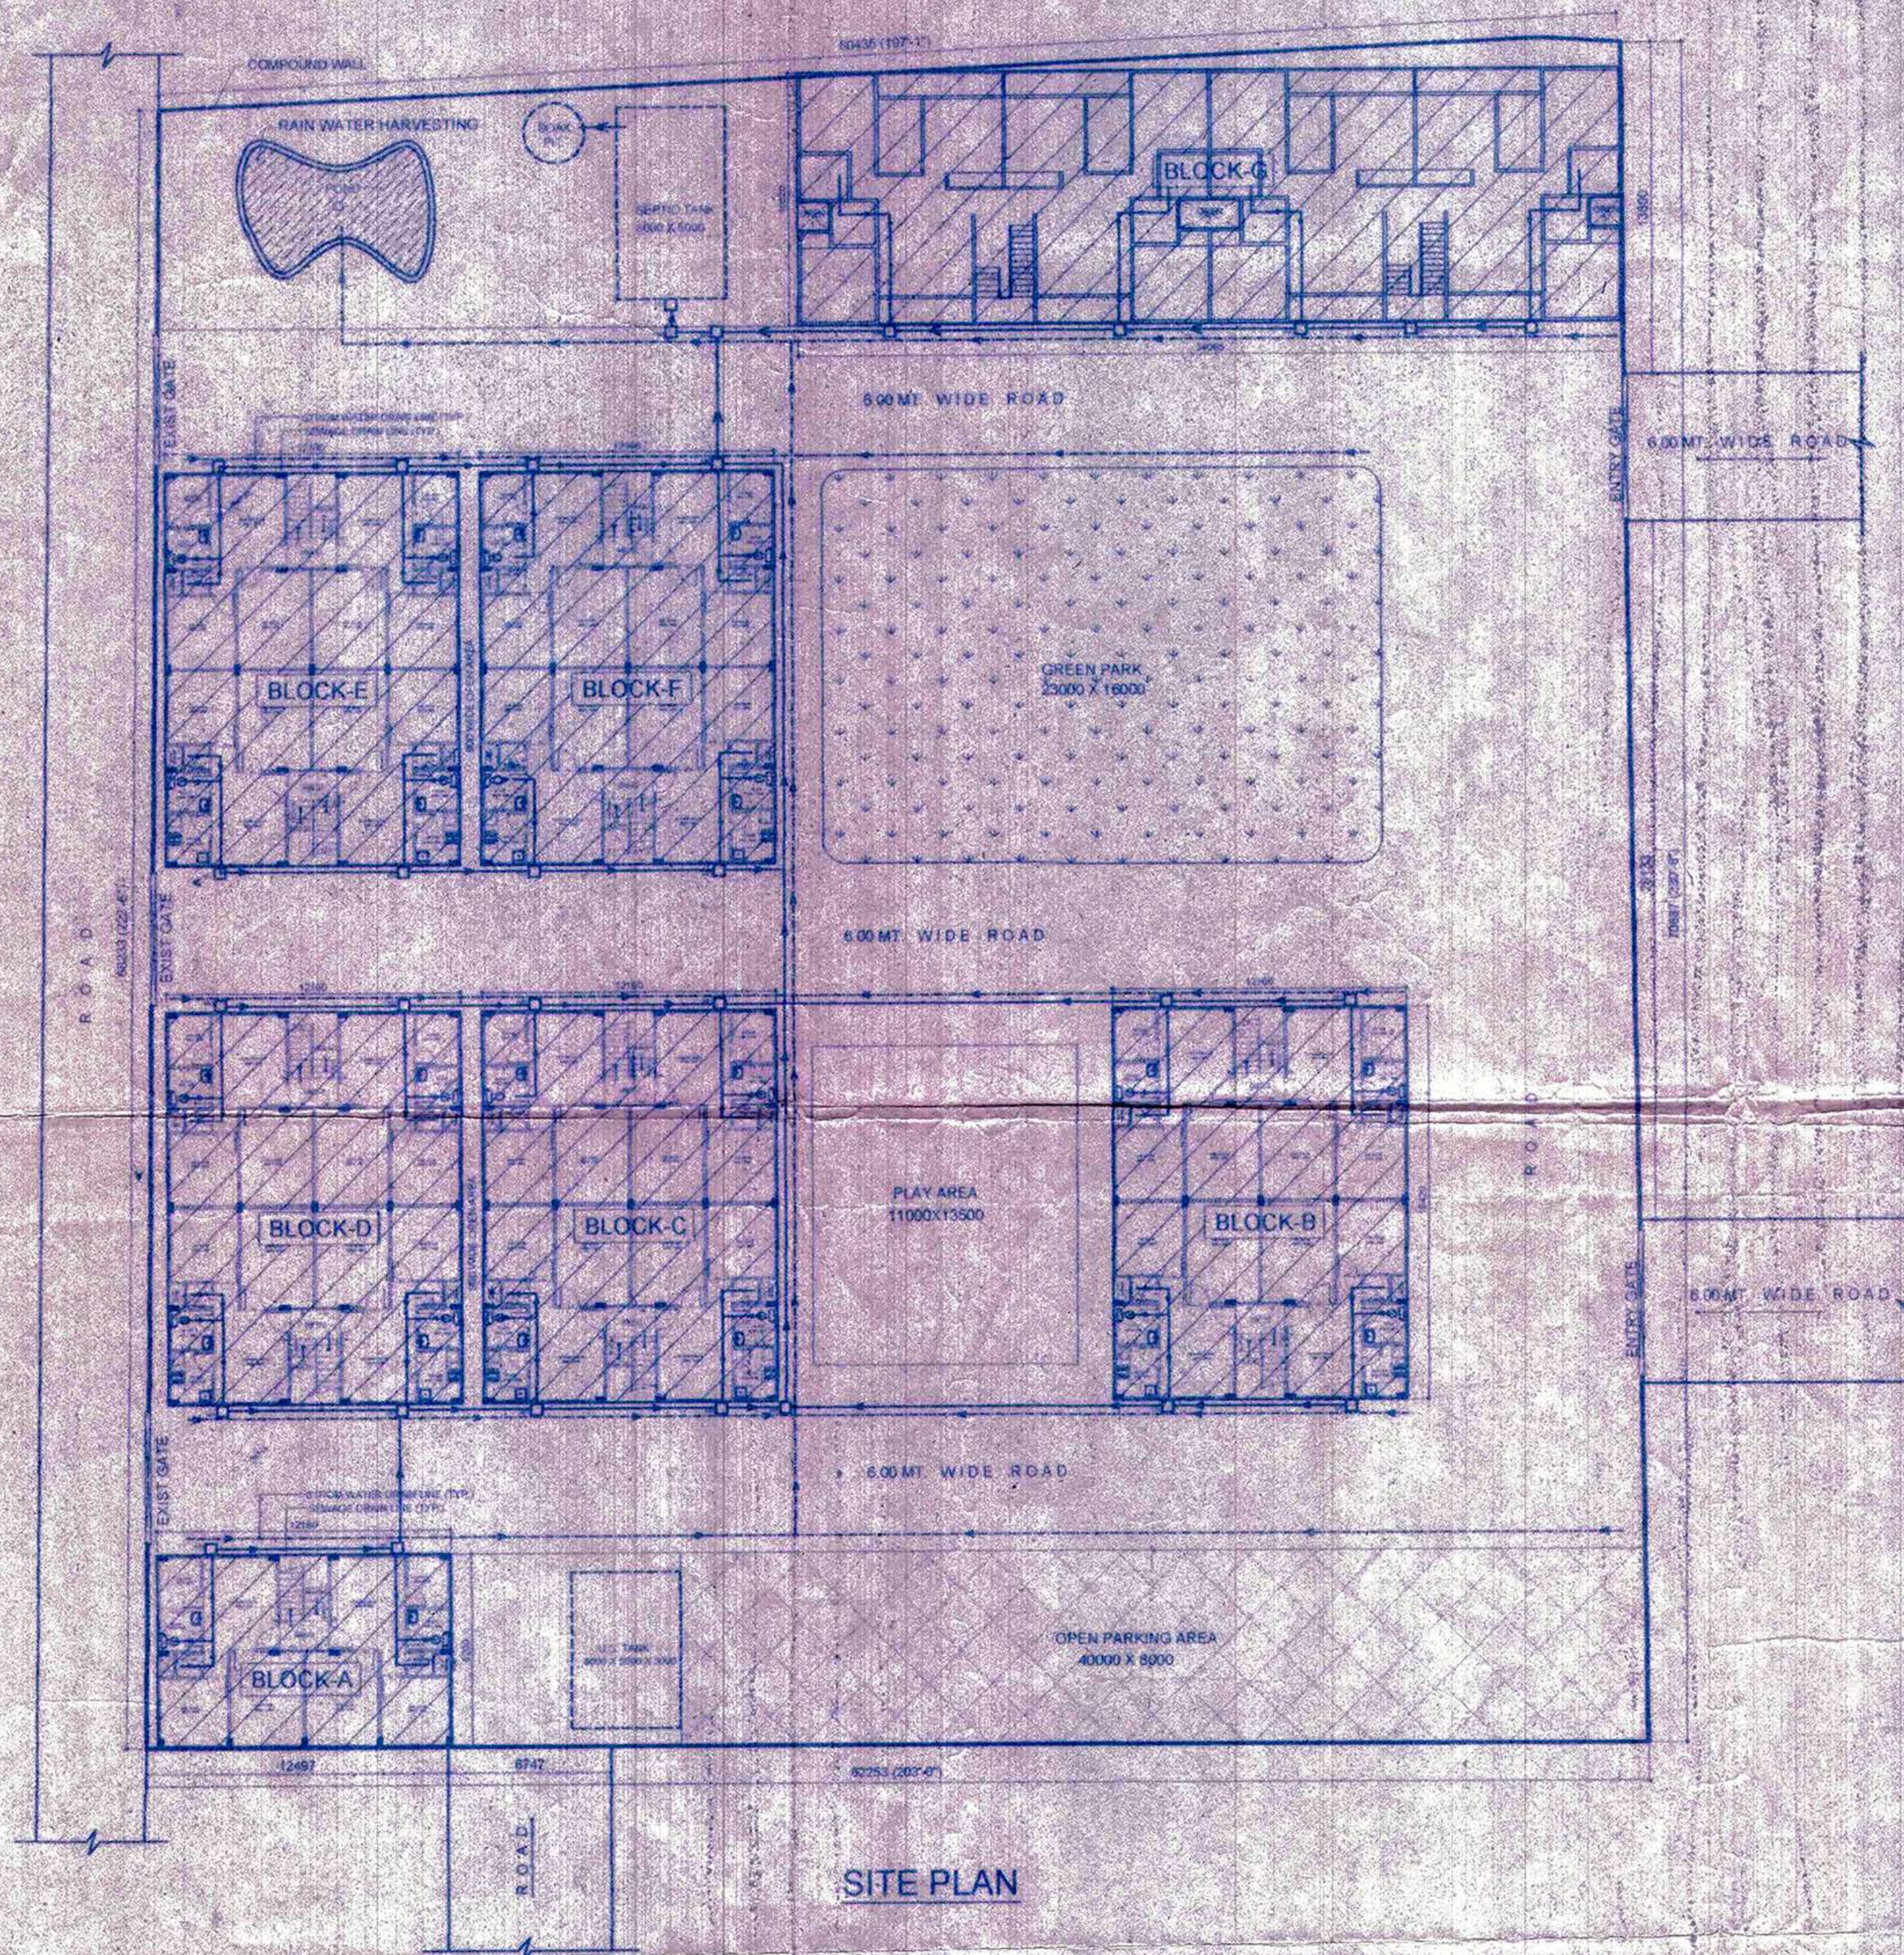

SITE PLAN SHOWING OF GROUP HOUSING FOR  
M/S EKTA AARVANSS REALINFRA PVT. LTD.  
AT- KHASRA NO. 291, GIRDHARPUR SUNARSI,  
PARGNA & TEHSIL- DADRI  
DISTT. - GAUTAM BUDDHA NAGAR (U.P.)

PROJECT ROYAL RESIDENCY

COLOUR NOTE

PROPOSED COVD. AREA

SCALE 1:200

DRAWN BY:

SINGH & ASSOCIATES  
10/10/2013

ARCHITECT

OWNER

For Ekta Aarvanss Realinfra Pvt. Ltd.

*Pratap Singh*  
Director

AUTHORITY

Map approved

पत्रांक- 2461/मि/2013 दिनांक 31/01/2013

*अमित*  
जिला सचिव  
गौतम बुद्ध नगर

AREA TABLE -

| S.NO | BLOCKS NAME          | G FLOOR AREA   | F FLOOR AREA   | S FLOOR AREA   | TOTAL (G+F+S) AREA |
|------|----------------------|----------------|----------------|----------------|--------------------|
| 1    | COVD AREA OF BLOCK-A | 98.35 Sq. Mt.  | 98.35 Sq. Mt.  | 98.35 Sq. Mt.  | 295.05 Sq. Mt.     |
| 2    | COVD AREA OF BLOCK-B | 196.94 Sq. Mt. | 196.94 Sq. Mt. | 196.94 Sq. Mt. | 590.82 Sq. Mt.     |
| 3    | COVD AREA OF BLOCK-C | 196.94 Sq. Mt. | 196.94 Sq. Mt. | 196.94 Sq. Mt. | 590.82 Sq. Mt.     |
| 4    | COVD AREA OF BLOCK-D | 196.94 Sq. Mt. | 196.94 Sq. Mt. | 196.94 Sq. Mt. | 590.82 Sq. Mt.     |
| 5    | COVD AREA OF BLOCK-E | 196.94 Sq. Mt. | 196.94 Sq. Mt. | 196.94 Sq. Mt. | 590.82 Sq. Mt.     |
| 6    | COVD AREA OF BLOCK-F | 196.94 Sq. Mt. | 196.94 Sq. Mt. | 196.94 Sq. Mt. | 590.82 Sq. Mt.     |
| 7    | COVD AREA OF BLOCK-G | 352.58 Sq. Mt. | 352.58 Sq. Mt. | 352.58 Sq. Mt. | 1057.74 Sq. Mt.    |
|      | TOTAL                | 1435.63 S. Mt. | 1435.63 S. Mt. | 1435.63 S. Mt. | 4306.89 S. Mt.     |

|                                      |                           |
|--------------------------------------|---------------------------|
| TOTAL PLOT AREA                      | 4125.66 SQ. MT.           |
| PERMI. GROUND COVERAGE               | 35% (1443.98 SQ. MT.)     |
| TOTAL COVD. AREA ON GROUND FLOOR     | 1435.63 SQ. MT. (34.79 %) |
| TOTAL COVD. AREA ON FIRST FLOOR      | 1435.63 SQ. MT.           |
| TOTAL COVD. AREA ON SECOND FLOOR     | 1435.63 SQ. MT.           |
| TOTAL COVD. AREA ON (G.F.+F.F.+S.F.) | 4306.89 SQ. MT.           |
| GROUND COVERAGE                      | 34.79 %                   |
| F.A.R.                               | 1.09                      |