




TOWER - A4
2nd. TO 3rd. FLOOR PLAN

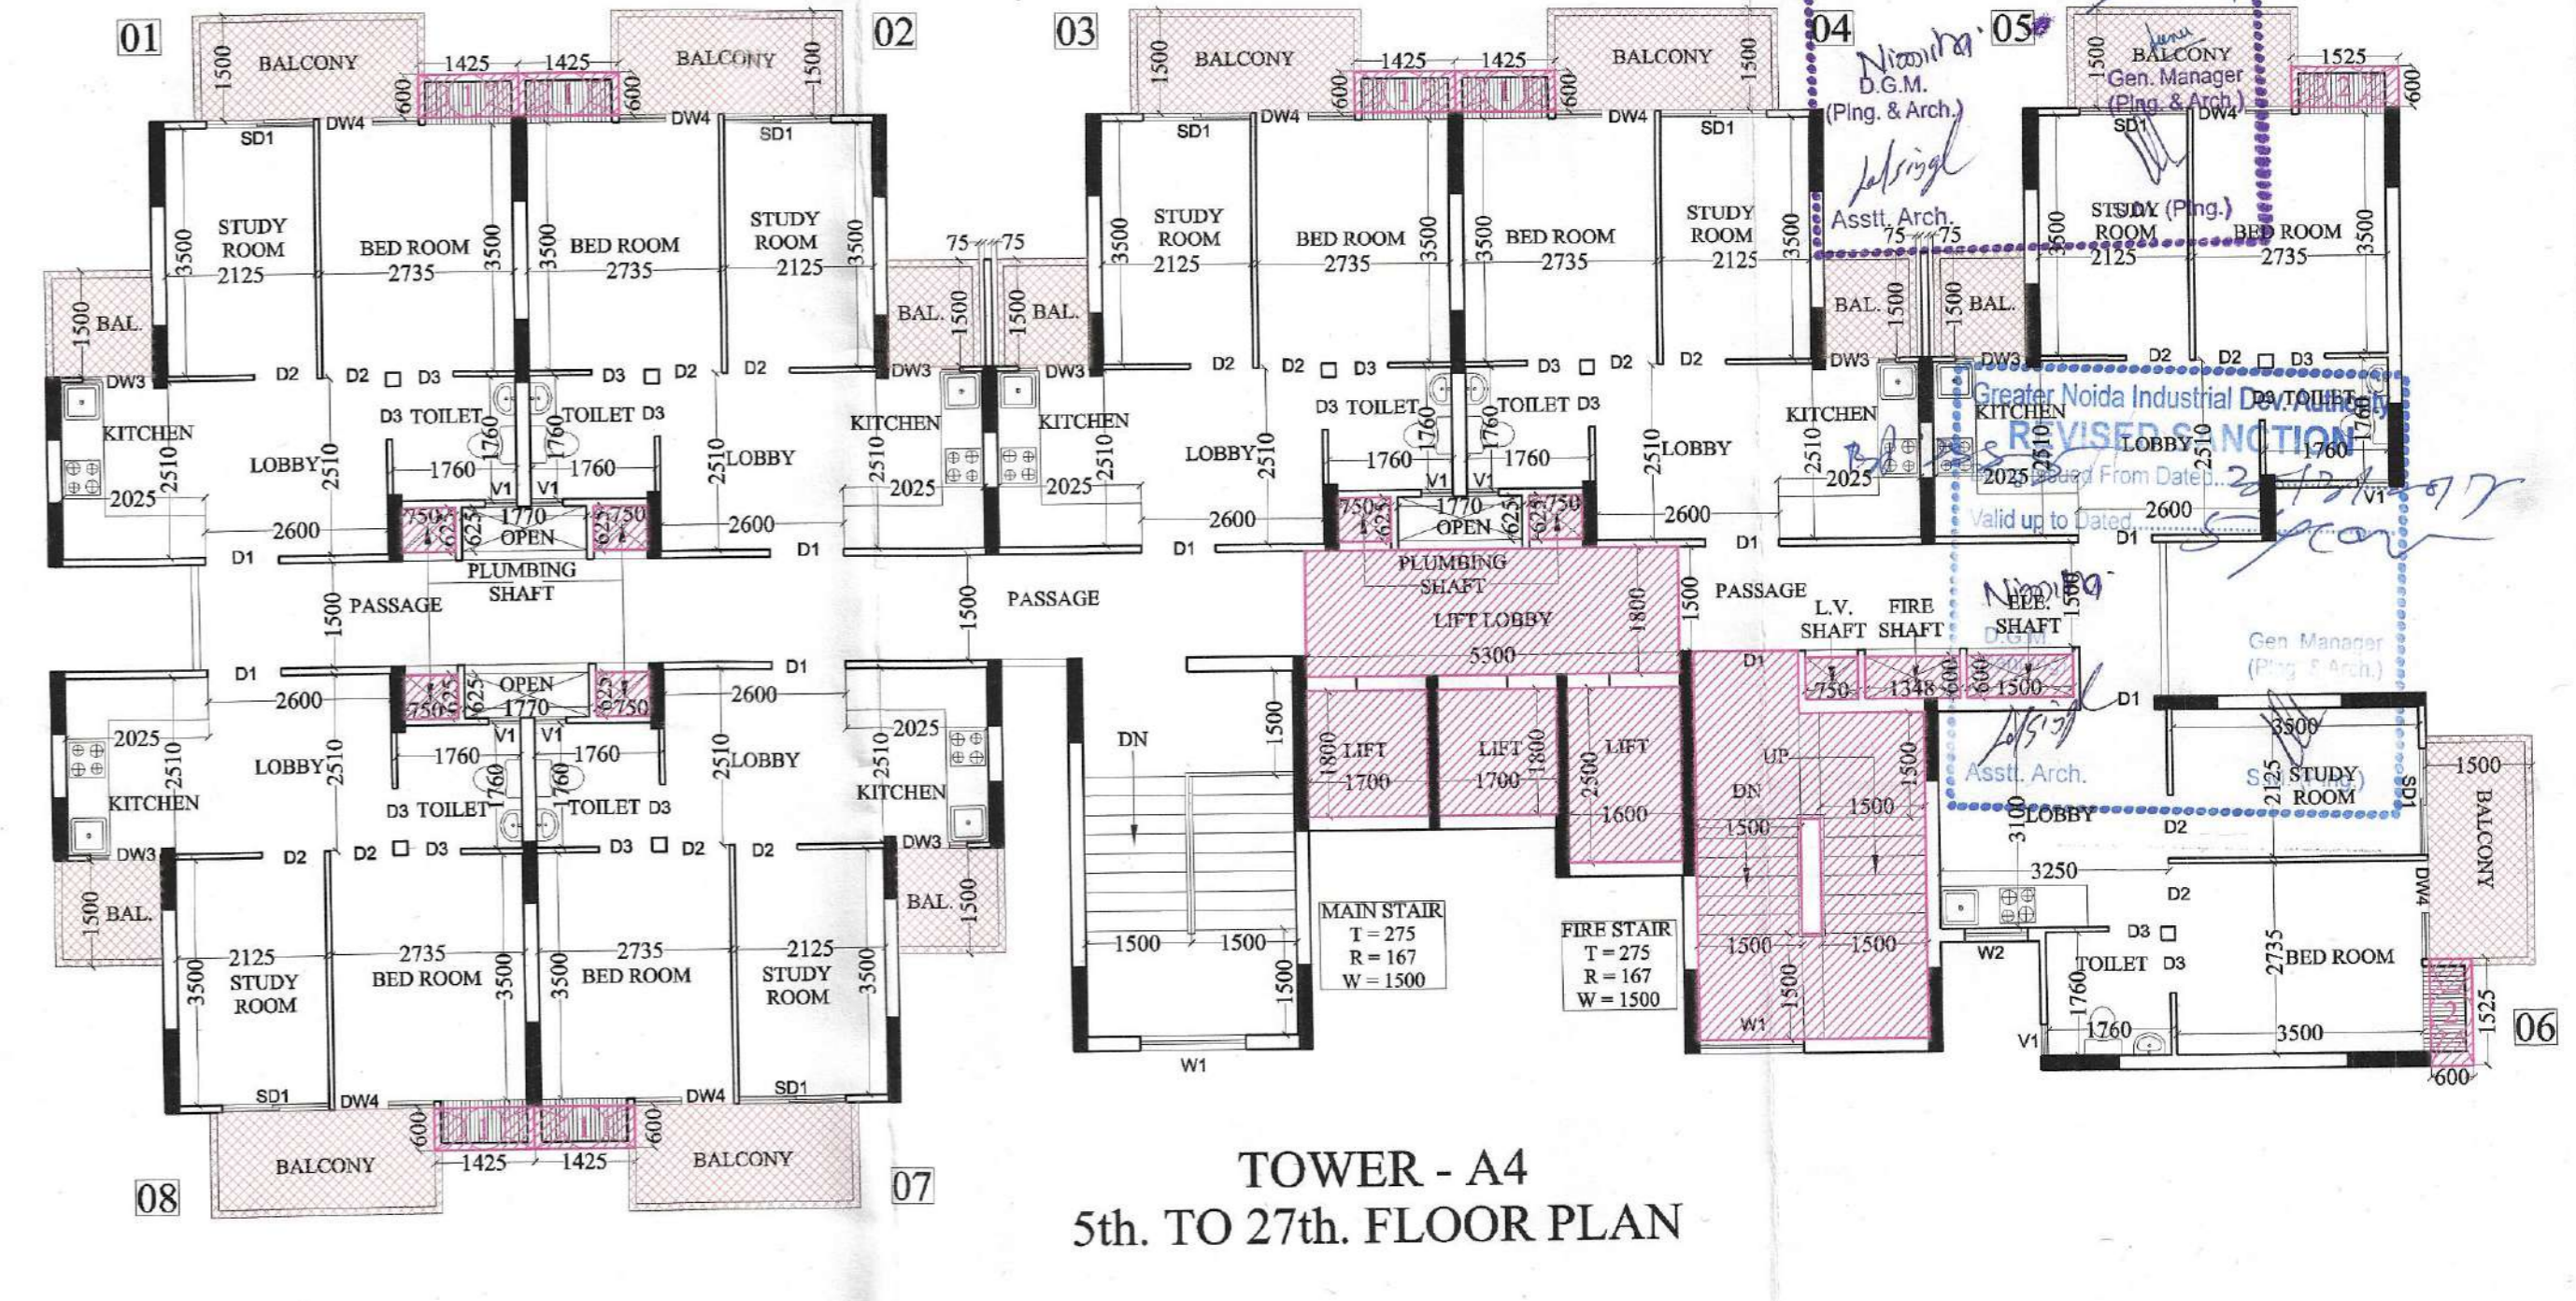

TOWER - A4
5th. TO 27th. FLOOR PLAN

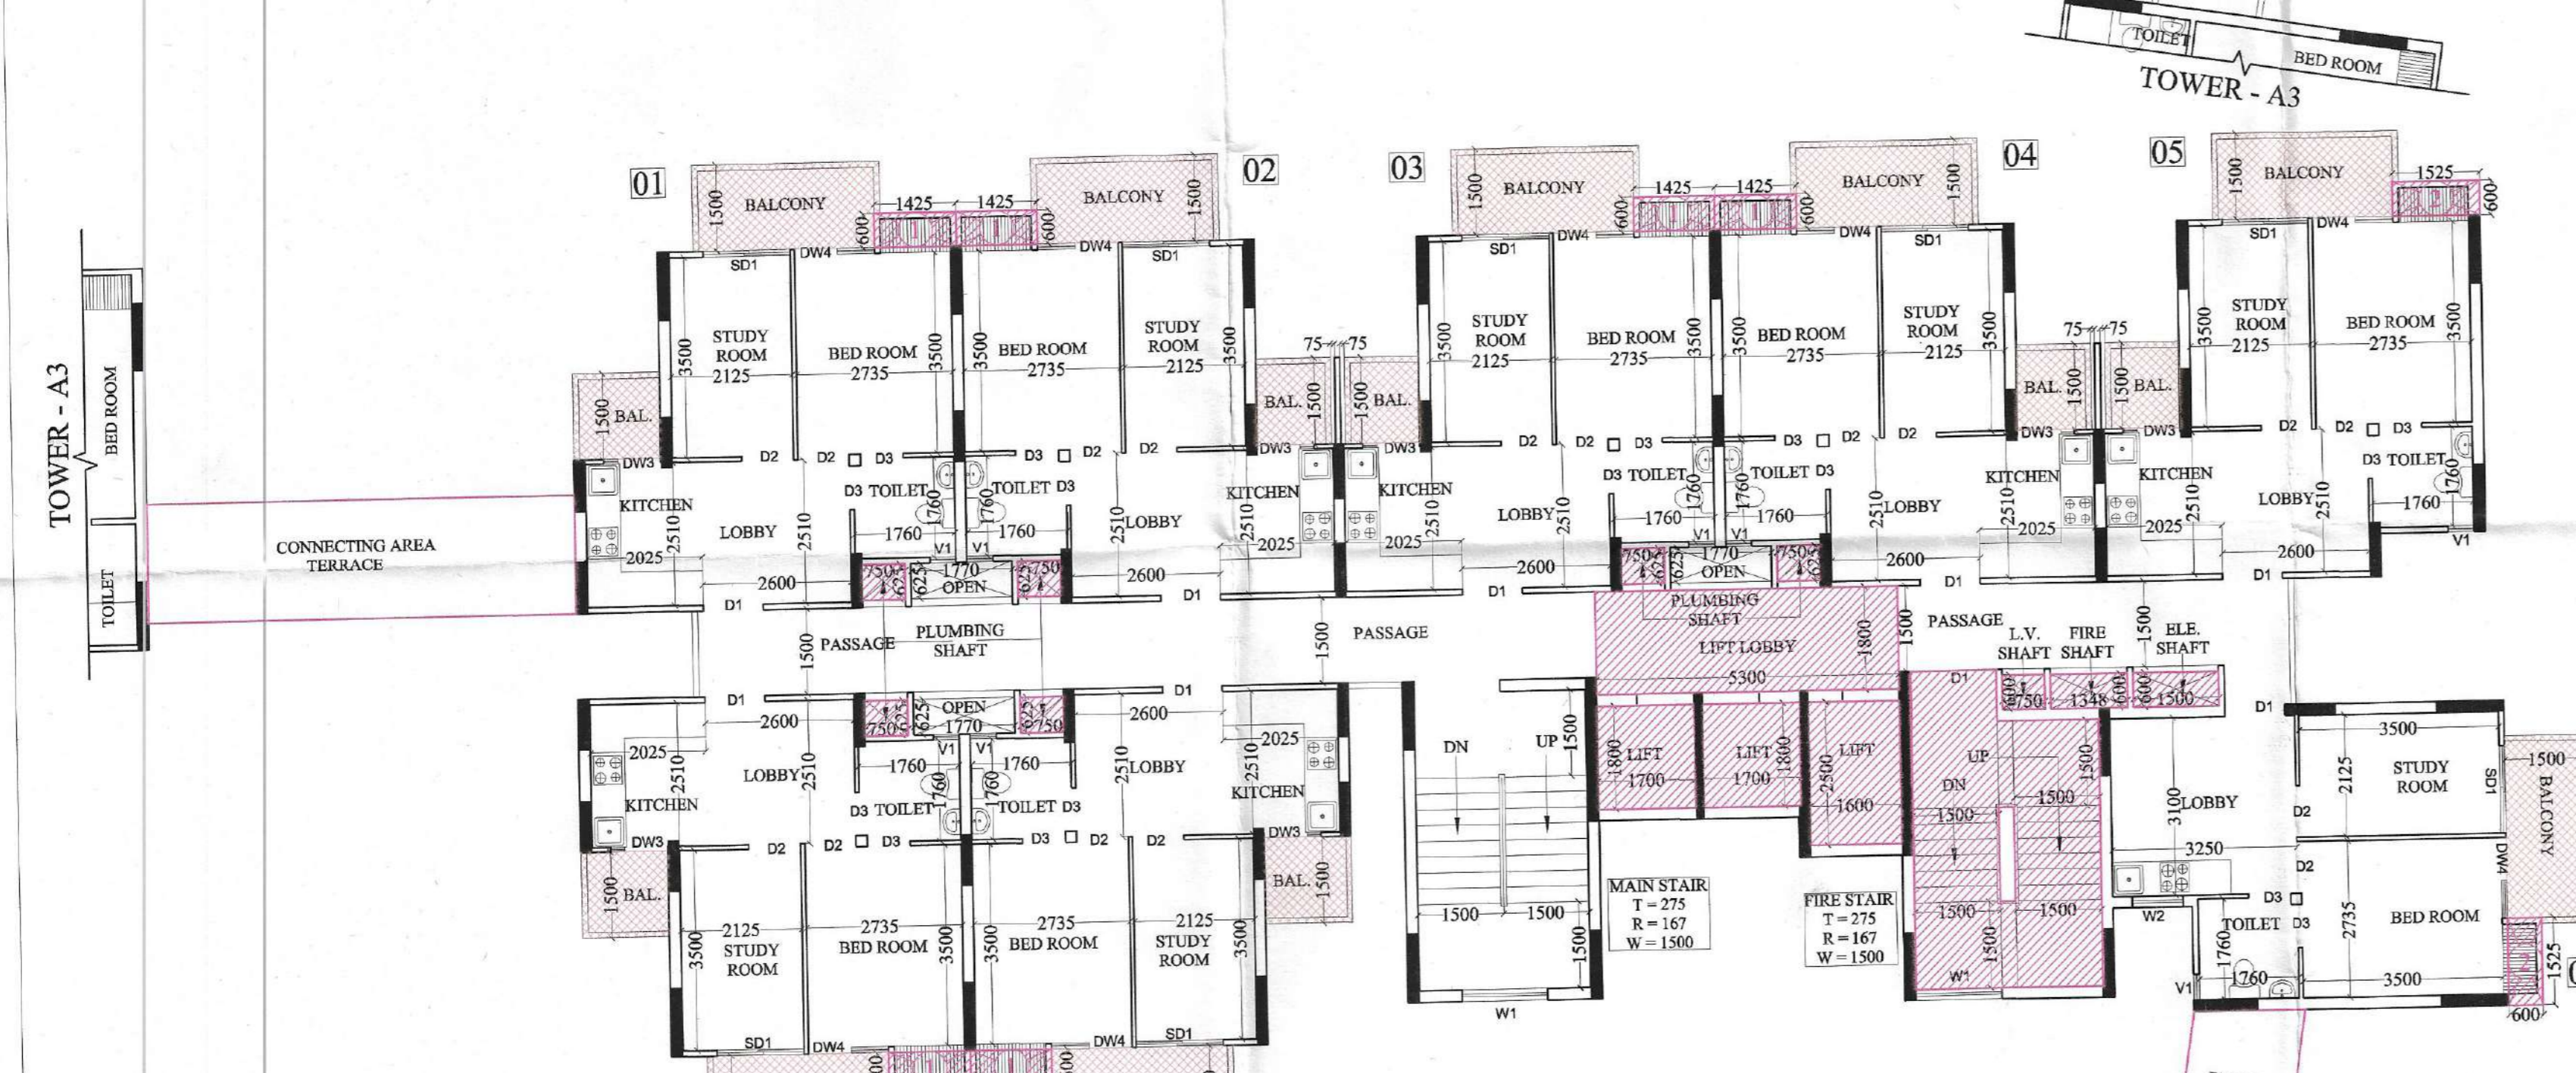


TOWER - A4
4th. FLOOR PLAN

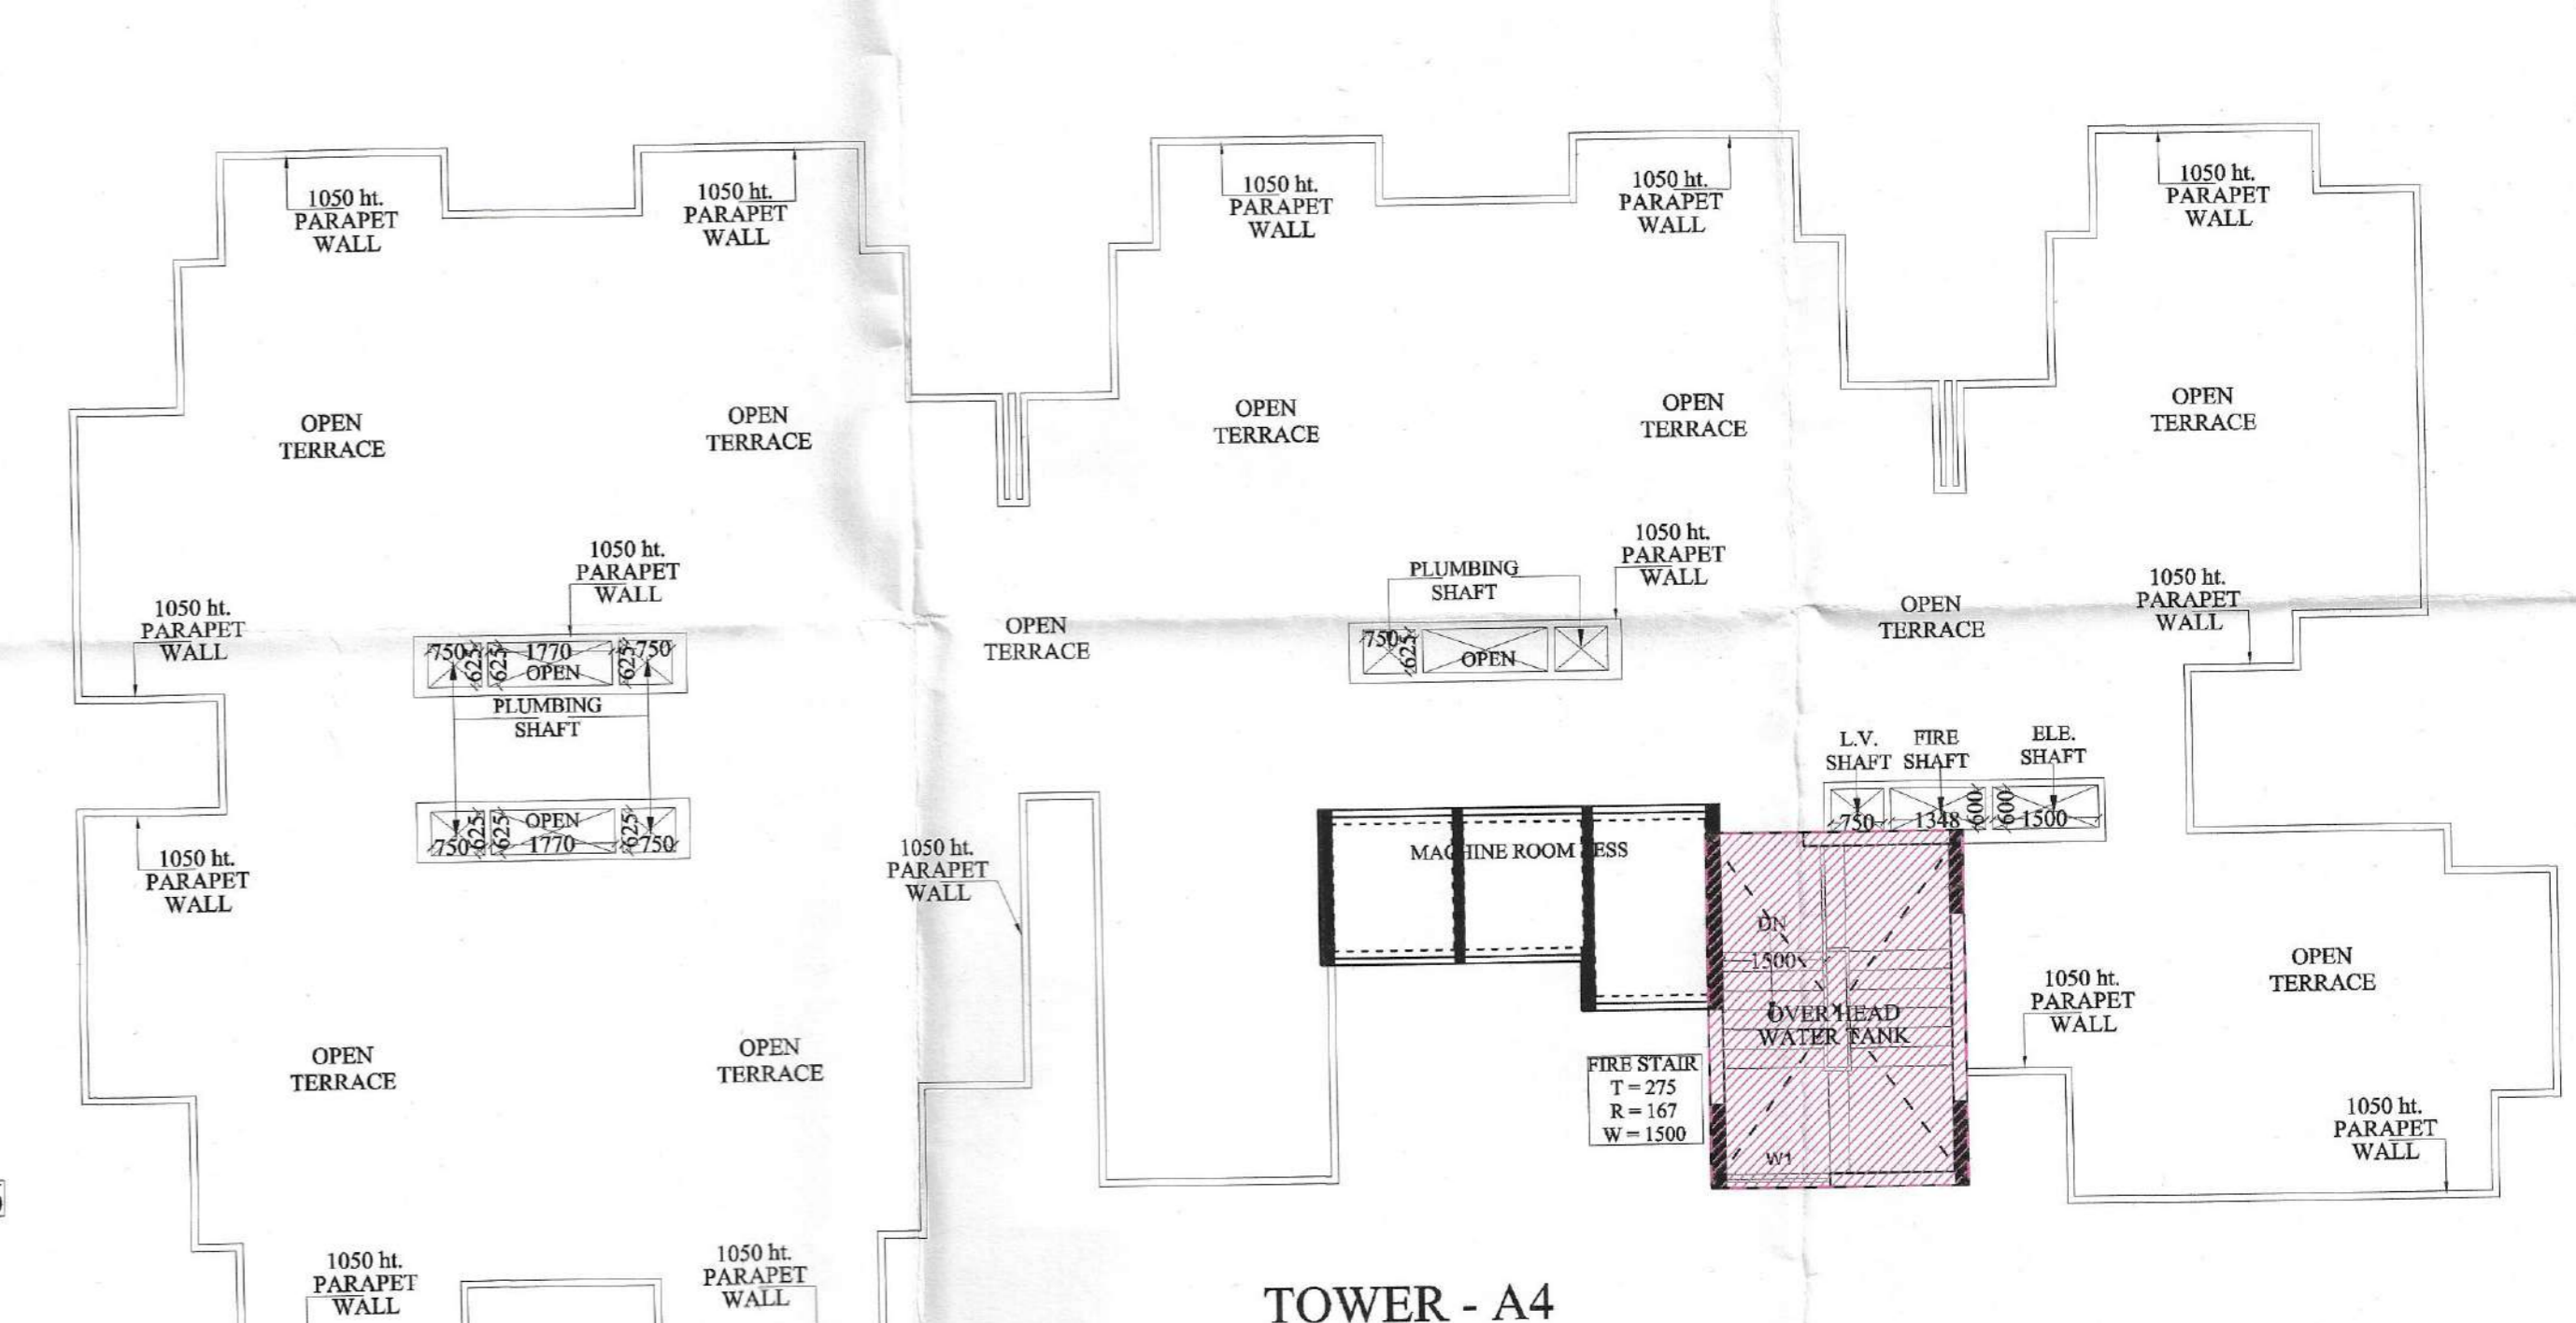


TOWER - A4
TERRACE PLAN

F.A.R. AREA DETAIL OF CIRCULATION OF GROUND FLOOR

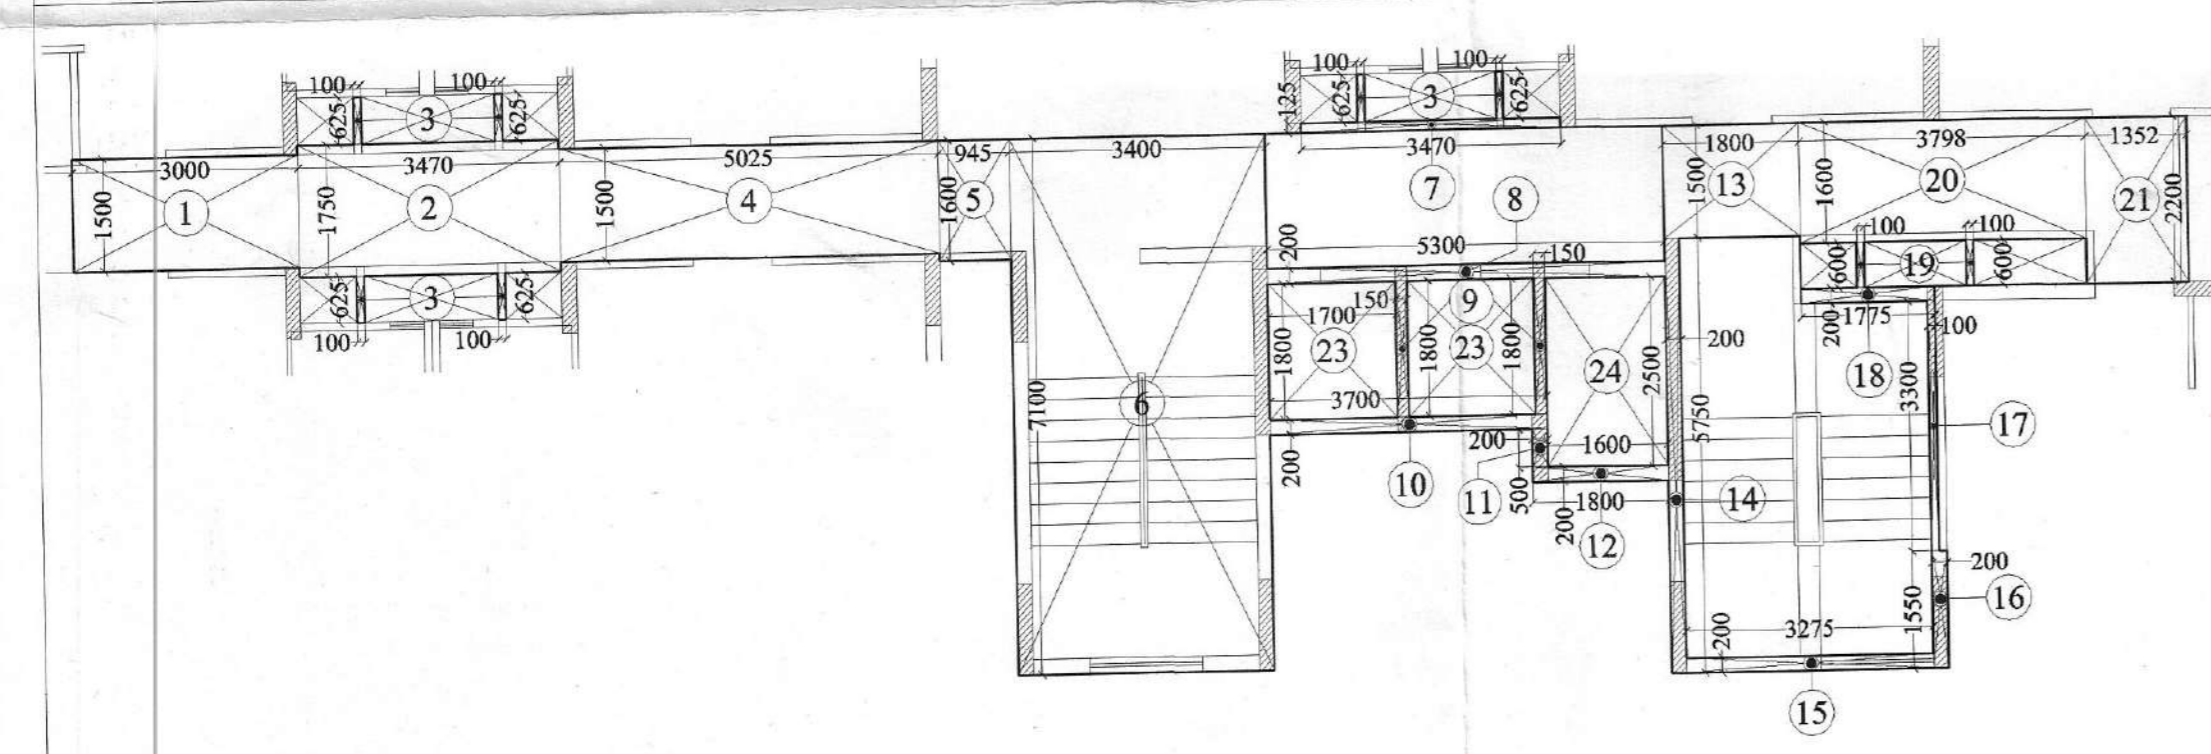

S.No.	DIMENSION		AREA
1.	3.000 X	1.500	4.500 SQ.M
2.	3.470 X	1.750	6.073 SQ.M
3.	0.100 X	0.625	0.375 SQ.M
4.	5.025 X	1.500	7.538 SQ.M
5.	0.945 X	1.600	1.512 SQ.M
6.	3.400 X	7.100	24.140 SQ.M
7.	3.470 X	0.225	0.434 SQ.M
8.	5.300 X	1.800	9.540 SQ.M
9.	0.150 X	0.200	0.030 SQ.M
10.	3.700 X	0.500	1.850 SQ.M
11.	1.700 X	0.200	0.340 SQ.M
12.	1.800 X	1.500	2.700 SQ.M
13.	0.200 X	5.750	1.150 SQ.M
14.	3.275 X	0.200	0.655 SQ.M
15.	0.200 X	1.550	0.310 SQ.M
16.	0.100 X	3.300	0.330 SQ.M
17.	1.775 X	0.200	0.355 SQ.M
18.	0.100 X	0.600	0.060 SQ.M
19.	3.798 X	1.600	6.077 SQ.M
20.	1.352 X	2.200	2.974 SQ.M
21.	4.625 X	0.100	0.462 SQ.M
22.	1.800 X	1.700	3.060 SQ.M
23.	1.600 X	2.500	4.000 SQ.M
24.			
TOTAL			71.803 SQ.M
SAY AS			71.80 SQ.M

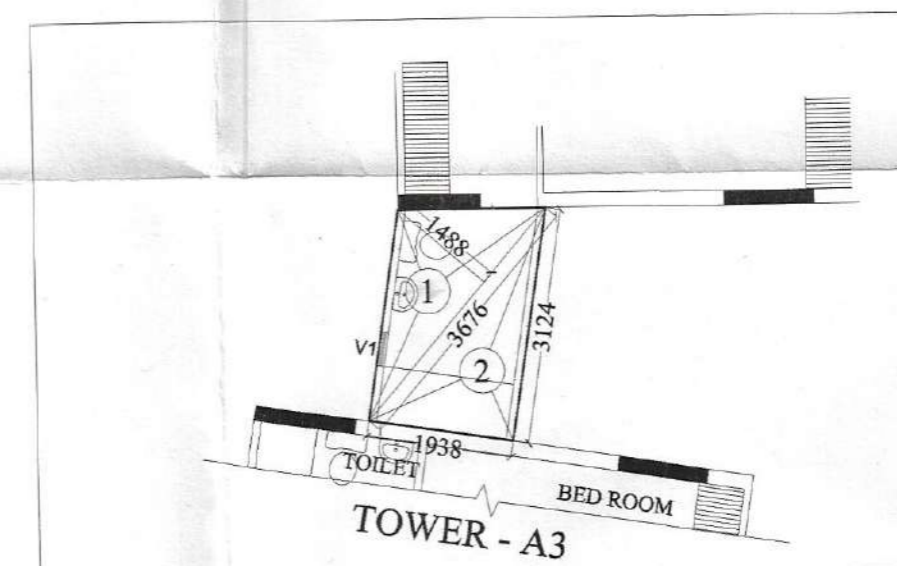

TOWER :- A4
1st. TO 3rd. FLOOR
AREA DETAIL OF CONNECTING AREA

S.NO	DIMENSION	AREA
1.	.5 X 3.676 X 1.488	= 2.735 SQ.M
2.	.5 X 1.938 X 3.124	= 3.027 SQ.M
TOTAL		= 5.762 SQ.M
SAY AS		= 5.76 SQ.M

PROJECT :-
RESIDENTIAL COMPLEX AT GREATER NOIDA
 PLOT NO. GH-05 SECTOR - 16B

BUILDERS & PROMOTER :-
SHRI GROUP S.J.P. INFRACON LTD., A-153, SECTOR 63, NOIDA

DRAWING TITLE :- **TOWER - A4**
 2nd TO 27th FLOOR PLAN,
 TERRACE FLOOR PLAN,
 F.A.R AREA DETAIL OF CIRCULATION,
 AREA DETAIL OF CONNECTING AREA

DRAWN BY :- [Signature] CHECKED BY :- [Signature] SCALE: 1:100 DATED :- [Date]

For SJP INFRACON LTD. [Signature] **DARSHAN SINGH** 12573

ARCHITECT'S SIGN. [Signature]
 OWNER'S SIGN

DRG.NO. -A4 -2