


ELEVATION-A



ग्यावरण को दृष्टि से राज्य वन विधि के अन्तर्गत कम से कम 50 प्रति 100 वर्ग मीटर समान अनिवार्य है।

स्वामित्व सम्बन्धी किसी भी विवाद की स्थिति में मानचित्र को खोली नहीं रखना अनिवार्य है।

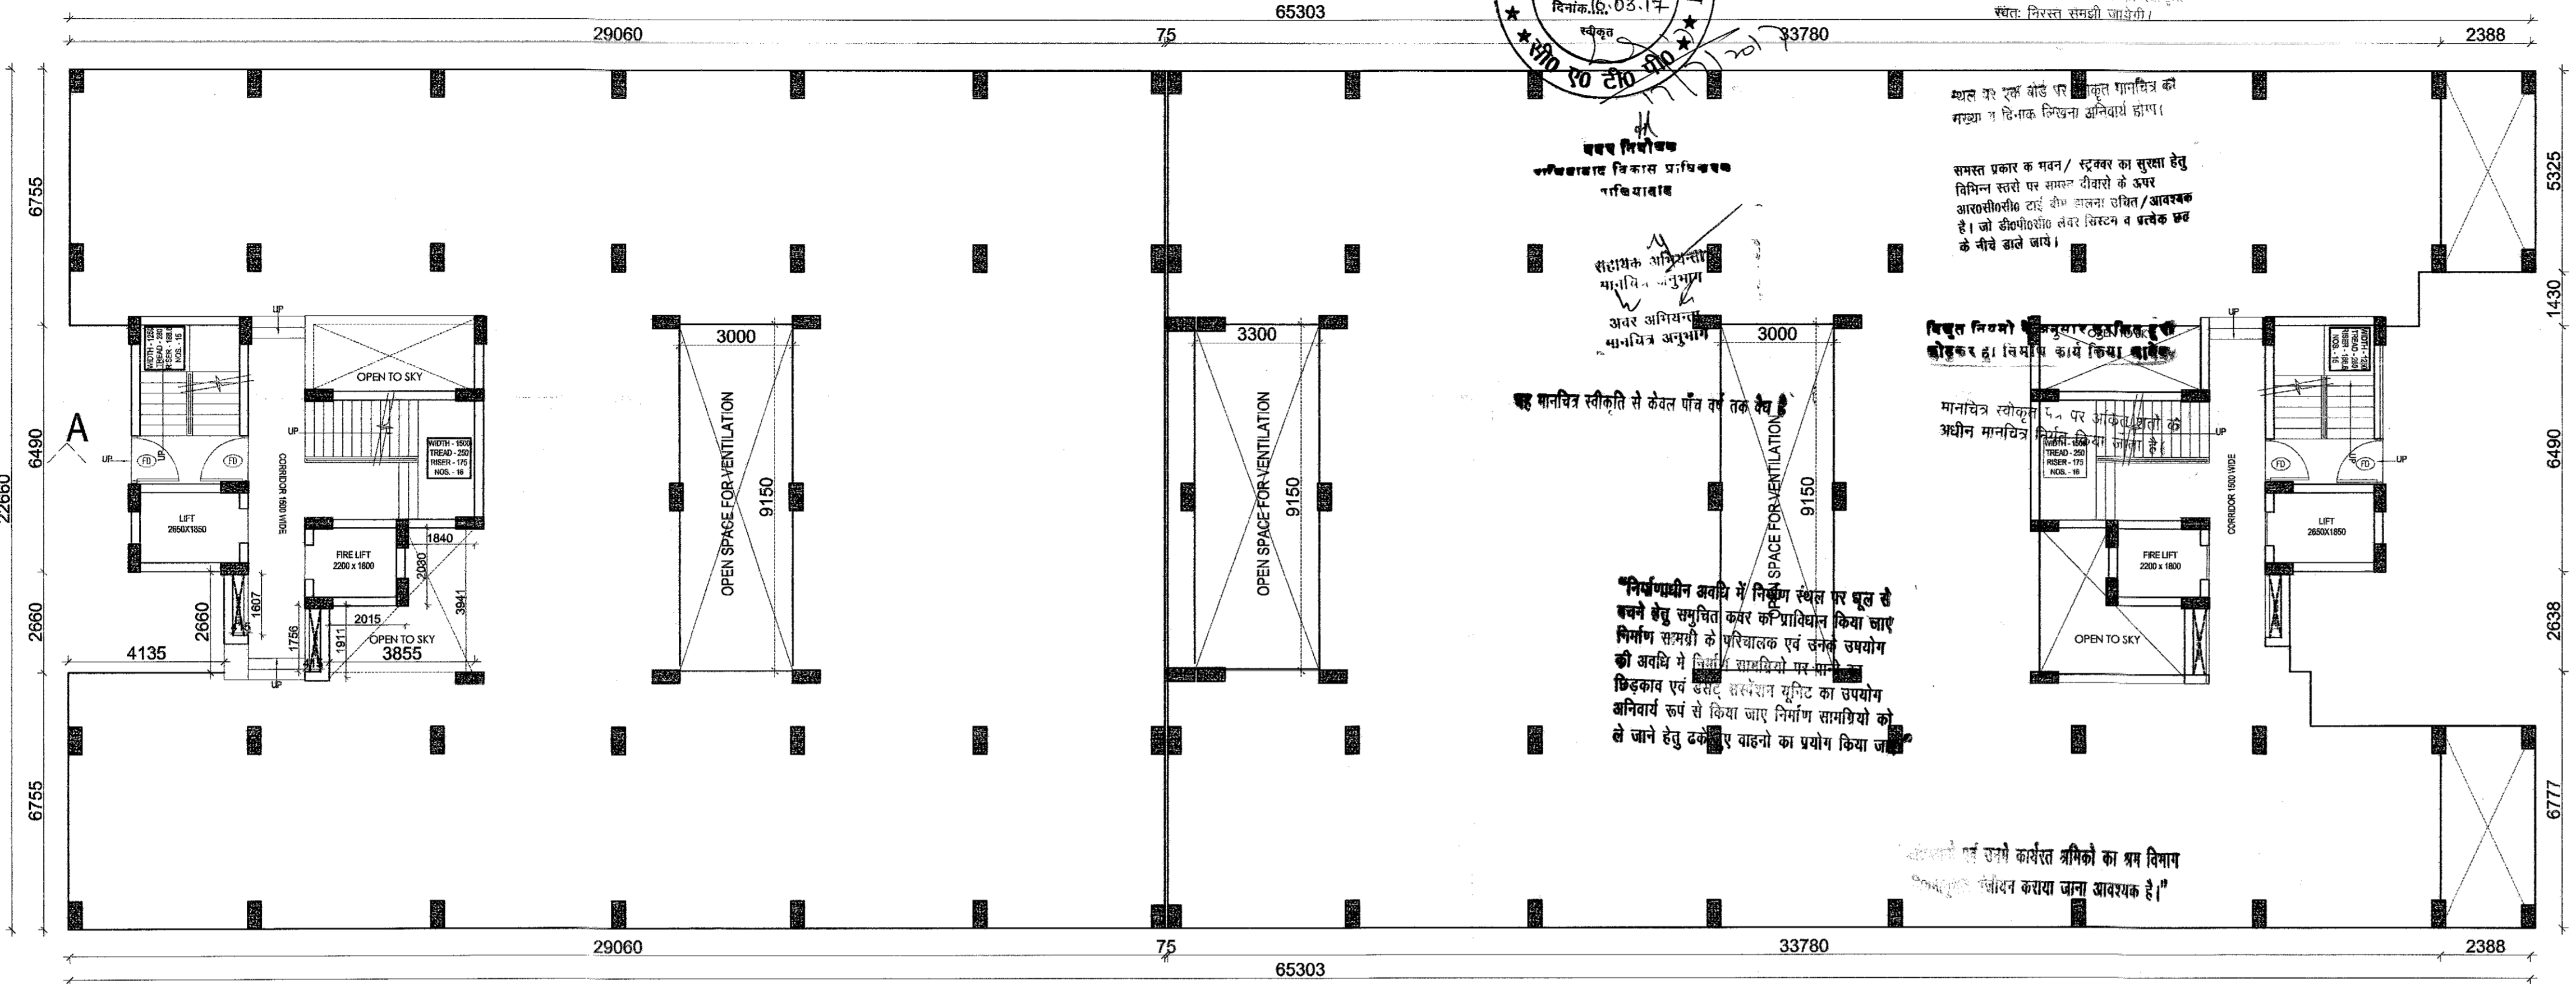

सर्व प्रथम नगरपालिका विकास प्राधिकरण नगरपालिका


संरचनात्मक अभियंता मानचित्र - अनुमति अंतर अभियंता मानचित्र अनुमति

यह मानचित्र स्वीकृति से केवल पॉवर तक है।

निर्वाणधीन अवधि में निर्माण स्थल पर बूट से बचने हेतु संपातित कर कं प्राधिकरण किया जाए निर्माण समयों के परिचालन एवं चनेके उपयोग की अवधि में निर्माण प्राधिकरण पर संपूर्ण अधिकार एवं उत्तरदायित्व स्वीकृत का उपयोग अनिवार्य रूप से किया जाए निर्माण समयों को से जाने हेतु दस्तावेज वादनों का प्रयोग किया जाये।

यह कार्यत श्रमिकों का वन विभाग से करवा जाना आवश्यक है।

STILT FLOOR PLAN - BLOCK-A

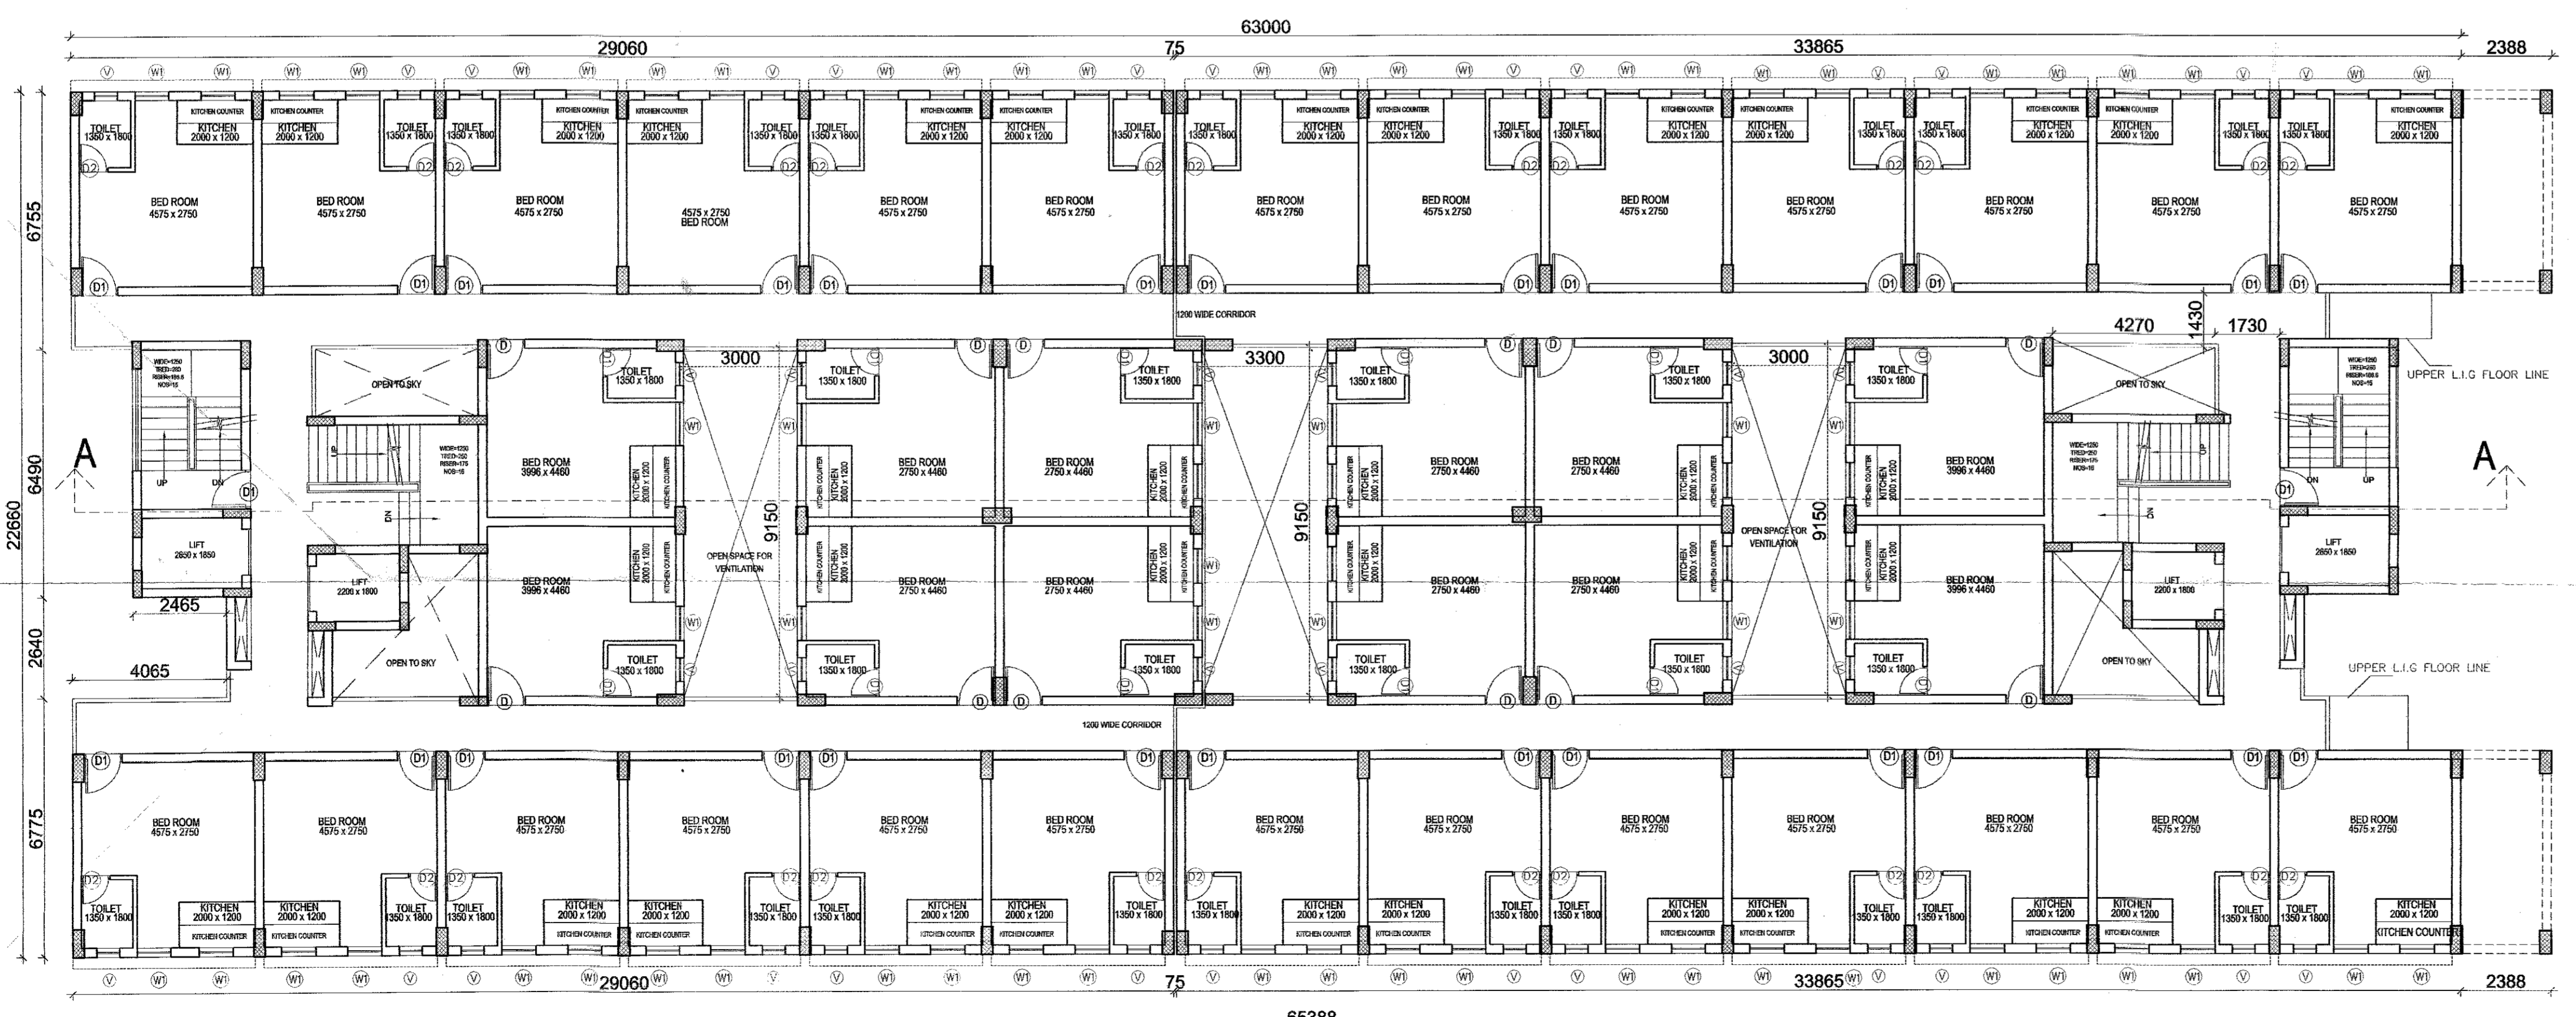

EWS (1ST TO 4TH FLOOR PLAN) - BLOCK-A

SCHEDULE OF DOOR WINDOWS					
S.NO.	TYPE	WIDE	HEIGHT	CILL. LVL.	LIN. LVL.
1	D	1000	2400	-	2400
2	D1	1050	2400	-	2400
3	D2	750	2100	-	2100
4	D3	1050	2100	-	2100
5	FD	1250	2100	-	2100
6	W1	1050	1050	1050	2100
7	W2	1050	1050	1050	2100
8	W3	600	1050	1050	2100
9	W4	1200	1050	1050	2100
10	V	600	600	1500	2100

DRAWING TITLE
EXISTING FLOOR PLAN 'BLOCK-A' AT ADITYA WORLD CITY, INTEGRATED TOWN SHIP VILLAGE SHAHPUR - BAHMETA, PARGANA DASNA TEHSIL & DIST. GHAZIABAD.

NORTH	SCALE	SHEET NO
	1:100	DATE

CLIENT:-
M/S AGARWAL ASSOCIATES PROMOTERS LTD. BHARAT BHAWAN, 10, NEW RAJDHANI ENCLAVE, ADJACENT TO PREET VIHAR METRO STATION, VIKAS MARG, DELHI-110092 (INDIA). TEL: 91-11-43432222

ARCHITECTS:-
GEETANJALI CONSTRUCTIONS
30, JAI LAXMI APPARTMENT, INDERPRASTHA EXTENSION, DELHI-110092. TEL: 91-11-2246535, +91-9810272512

OWNER'S SIGN
For Agarwal Associates (Promoters) Ltd.
Authorised Signatory

ARCHITECT'S SIGN
MEENU JAIN
Architect
C-2002/28028
13, Jai Laxmi Apartment,
59, I.P. Extn., Preet Vihar,
Delhi-110092.