


Phase wise Project Area as Registered in RERA		
GH-1 (Grand Omaxe) Phase-1	8623	Sqm
GH-1 (Grand Omaxe) Phase-2	8623	Sqm
GH-1 (Grand Omaxe) Phase-3	6932	Sqm
GH-1 (Grand Omaxe) Phase-4	6932	Sqm
GH-1 (Grand Omaxe) Phase-5	9368	Sqm
GH-1 (Grand Omaxe) Phase-6	4431	Sqm
Total Area Registered in RERA for GH-1	44909	Sqm
Total Plot Area as per Approved Layout	44976.53	Sqm
Diff for Future Exp.	67.23	

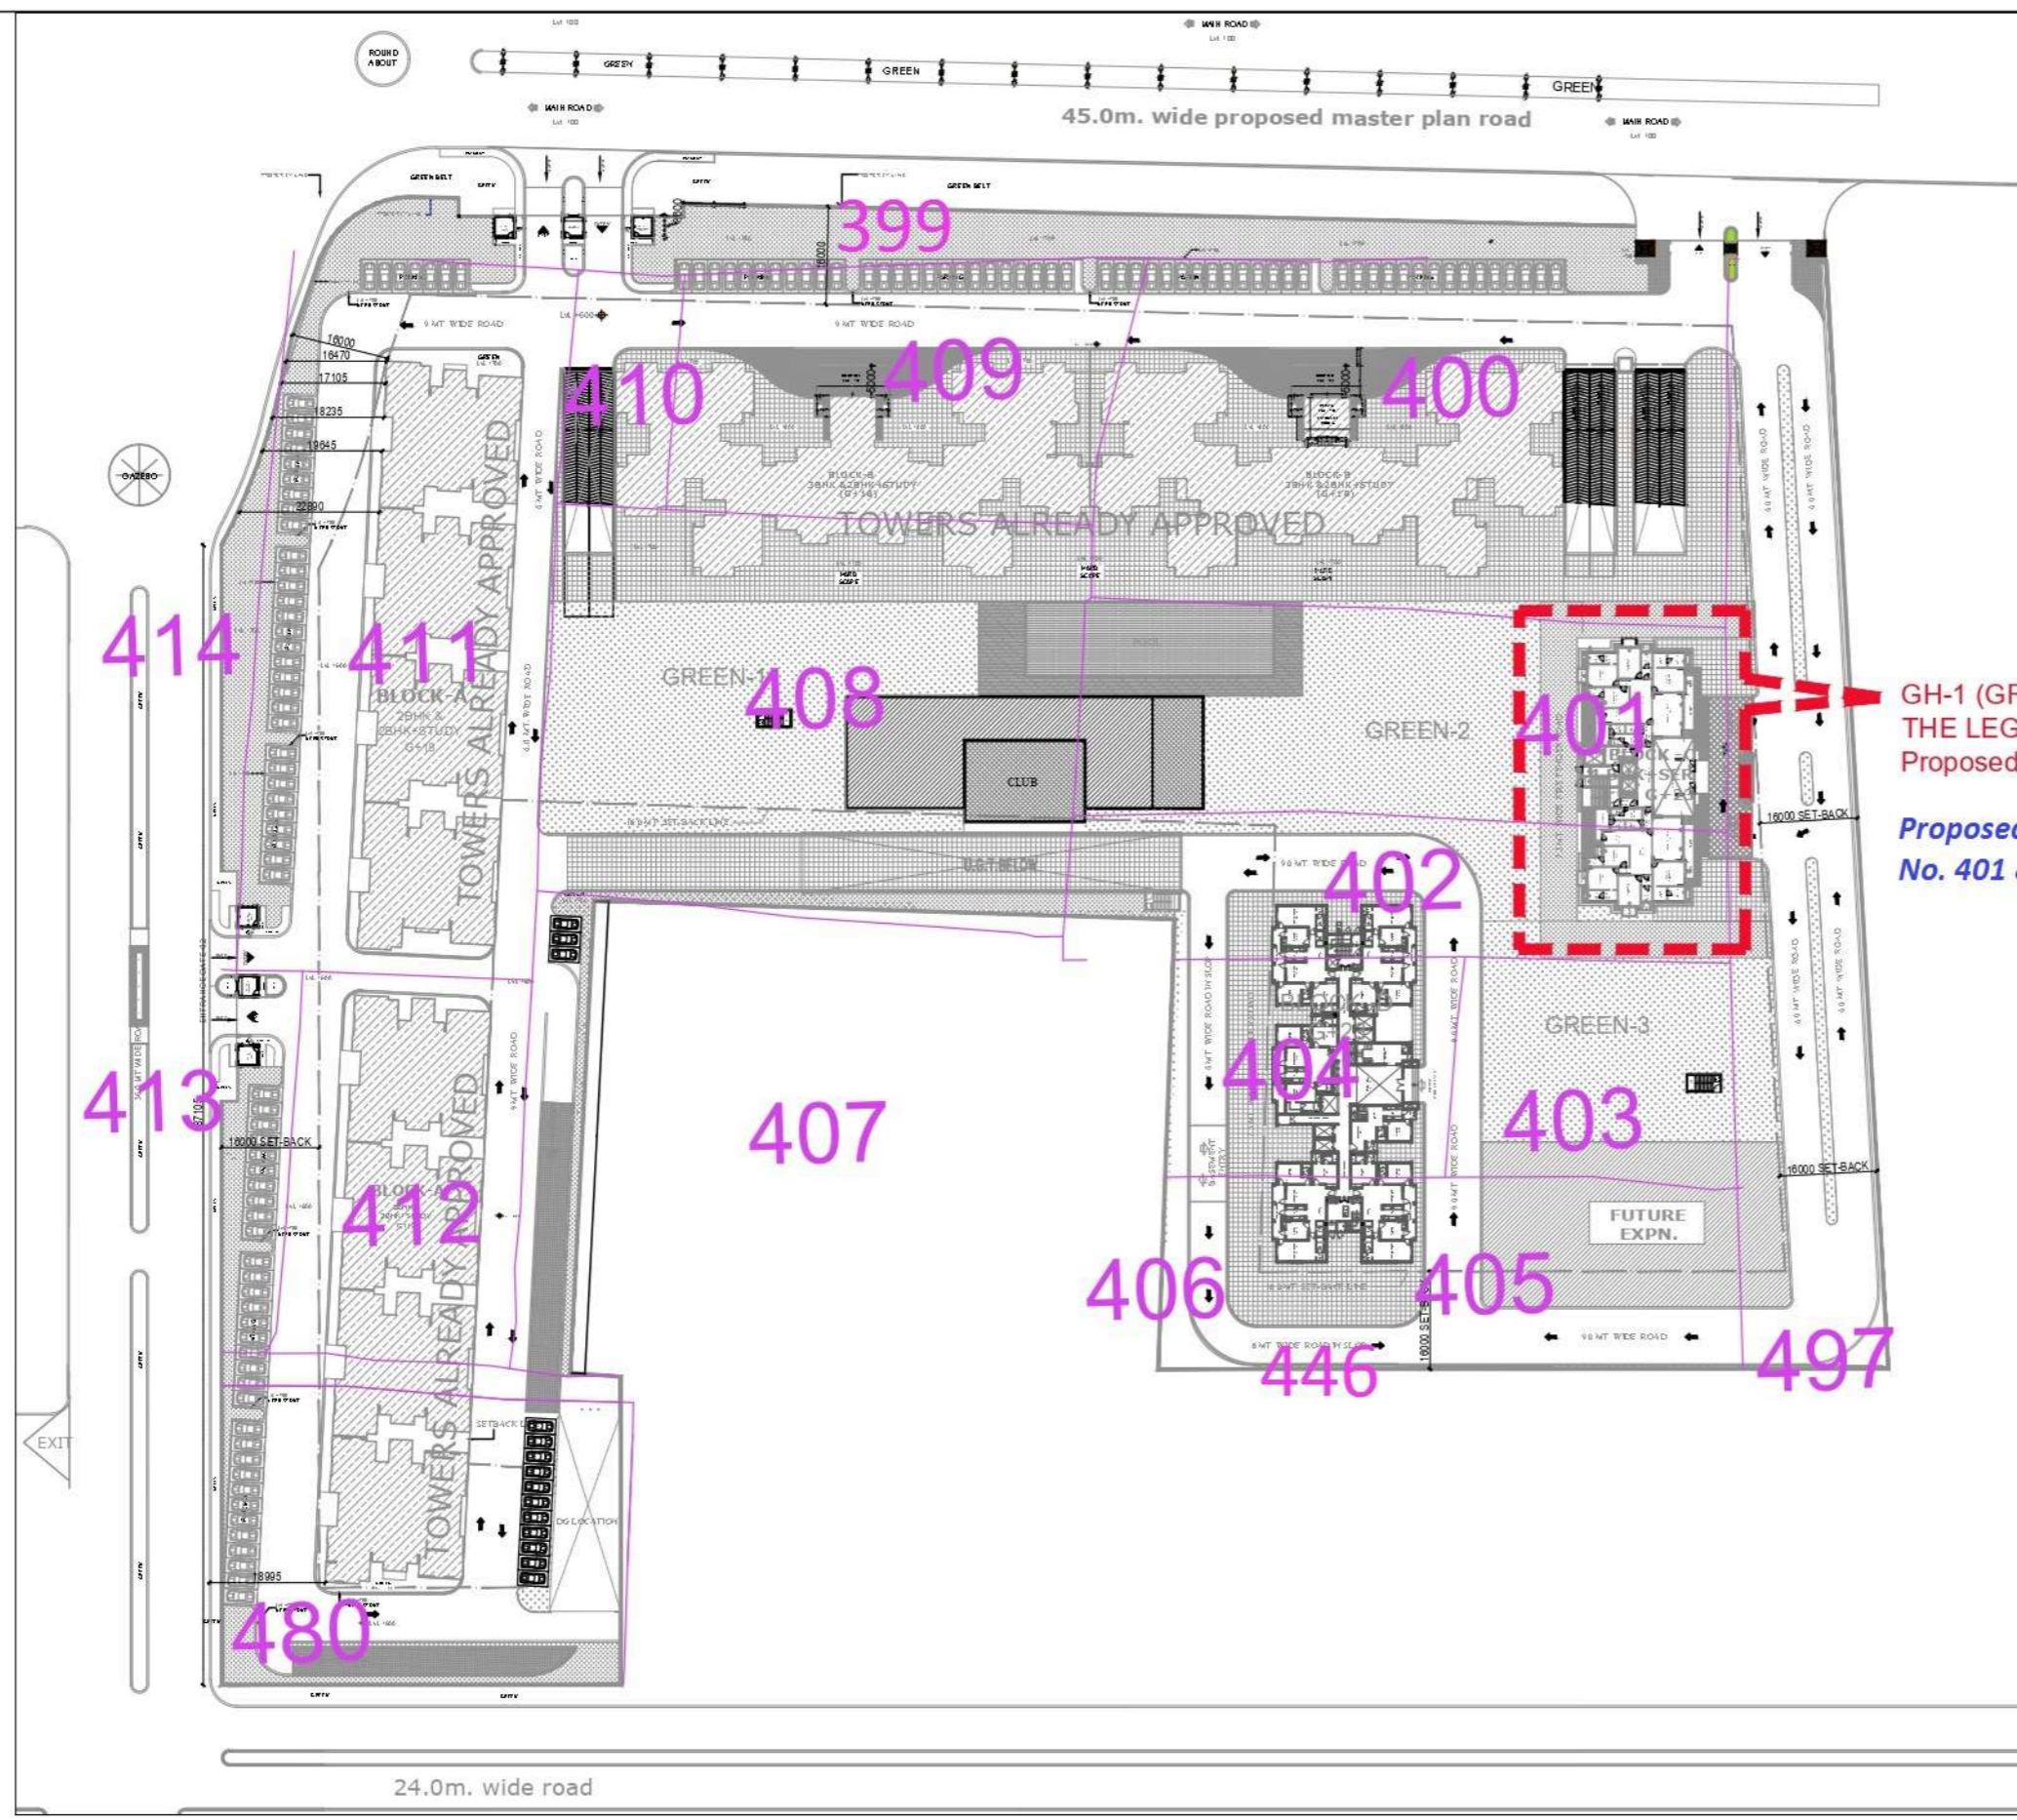

This drawing is a "COPYRIGHT" contents of this drawing or part thereof may not be used or reproduced without the permission of the Architect



PROJECT:-
 PROPOSED GROUP HOUSING-1 AT KHASRA NO 400,401,402,403,404, 405,406,408(P), 409-410, 411-412(P),480 (P) ,497 & 446(G.S), IN OMAXE INTEGRATED TOWNSHIP AT SULTANPUR ROAD , LUCKNOW (U.P.)

NOTES

GH-1 (GRAND OMAXE) PHASE-6 THE LEGEND Proposed for RERA Registration

Proposed Tower fall in Khasra No. 401 & 402

DRAWING TITLE
 (SITE PLAN)

ARCHITECT

SCALE AS SHOWN	DATE OCTOBER - 2020
-------------------	------------------------

CLIENT/ OWNERS

OMAXE
 Turning dreams into reality

OMAXE LTD
 CYBER TOWER, IIND FLOOR, TC-34/V2
 VIBHUTI KHAND, GOMTI NAGAR
 LUCKNOW-226001
 CALL-(0522)-491 3000,4000173

ARCHITECT'S SIGNATURES	OWNER'S SIGNATURES
------------------------	--------------------

DRAWING NUMBER- INT./LKO/GH-1/WK-01

SITE LAYOUT WITH KHASHRA SUPERIMPOSE



उत्तर प्रदेश UTTAR PRADESH

38AE 761951

Affidavit

M/s. Omaxe Ltd. having its registered office at Shop No. 19-B, First Floor, Omaxe Celebration Mall, Sohna Road, Gurgaon - 122001 through its Authorized Signatory Sh. Manoj Tiwari, upcoming project "GH-1 Grand Omaxe Phase - 6" applied vide I.D No. ID208839 for registration of the project to U.P RERA solemnly affirm and declare as under:-

1. That company has applied for registration of above said project in which the layout map validity is till 07.08.2024.
2. That the end date of the applied project is till 07.08.2027.
3. That the company will apply for revalidation of layout map as per rules to Lucknow Development Authority.
4. That immediately after the revalidation is approved by Lucknow Development Authority, the same would be submitted to U.P RERA.

Solemnly affirmed and undertaken on this 18 day of Feb 2021 (Two Thousand Twenty One).

Place:- Lucknow

Date:- 18-Feb-2021

Mr. Manoj Tiwari

(Authorized Signatory)

Sworn and Verified
Before me

R.C. VERMA
Adv. & NOTARY
Lucknow U.P. INDIA
Regd. No 31/04/2000

क्रमा सं०.....

५७१५१

स्टाम्प दिनांक

स्टाम्प मूल्य

स्टाम्प प्रमाण

स्टाम्प क्रमांक

सं० २५

लाइसेंस का अंशदाता का नाम, लखनऊ



दिनांक