






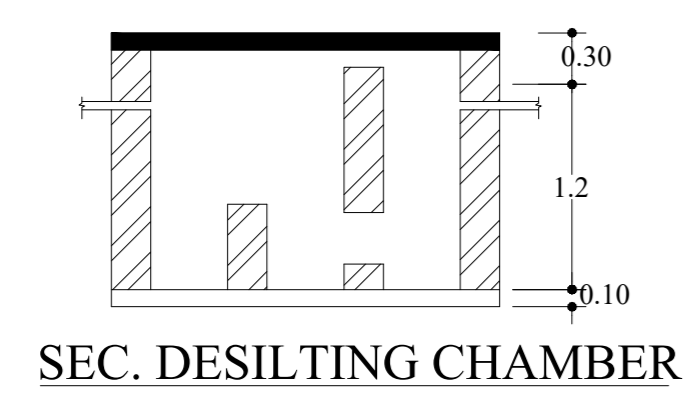


SHAJRA PLAN

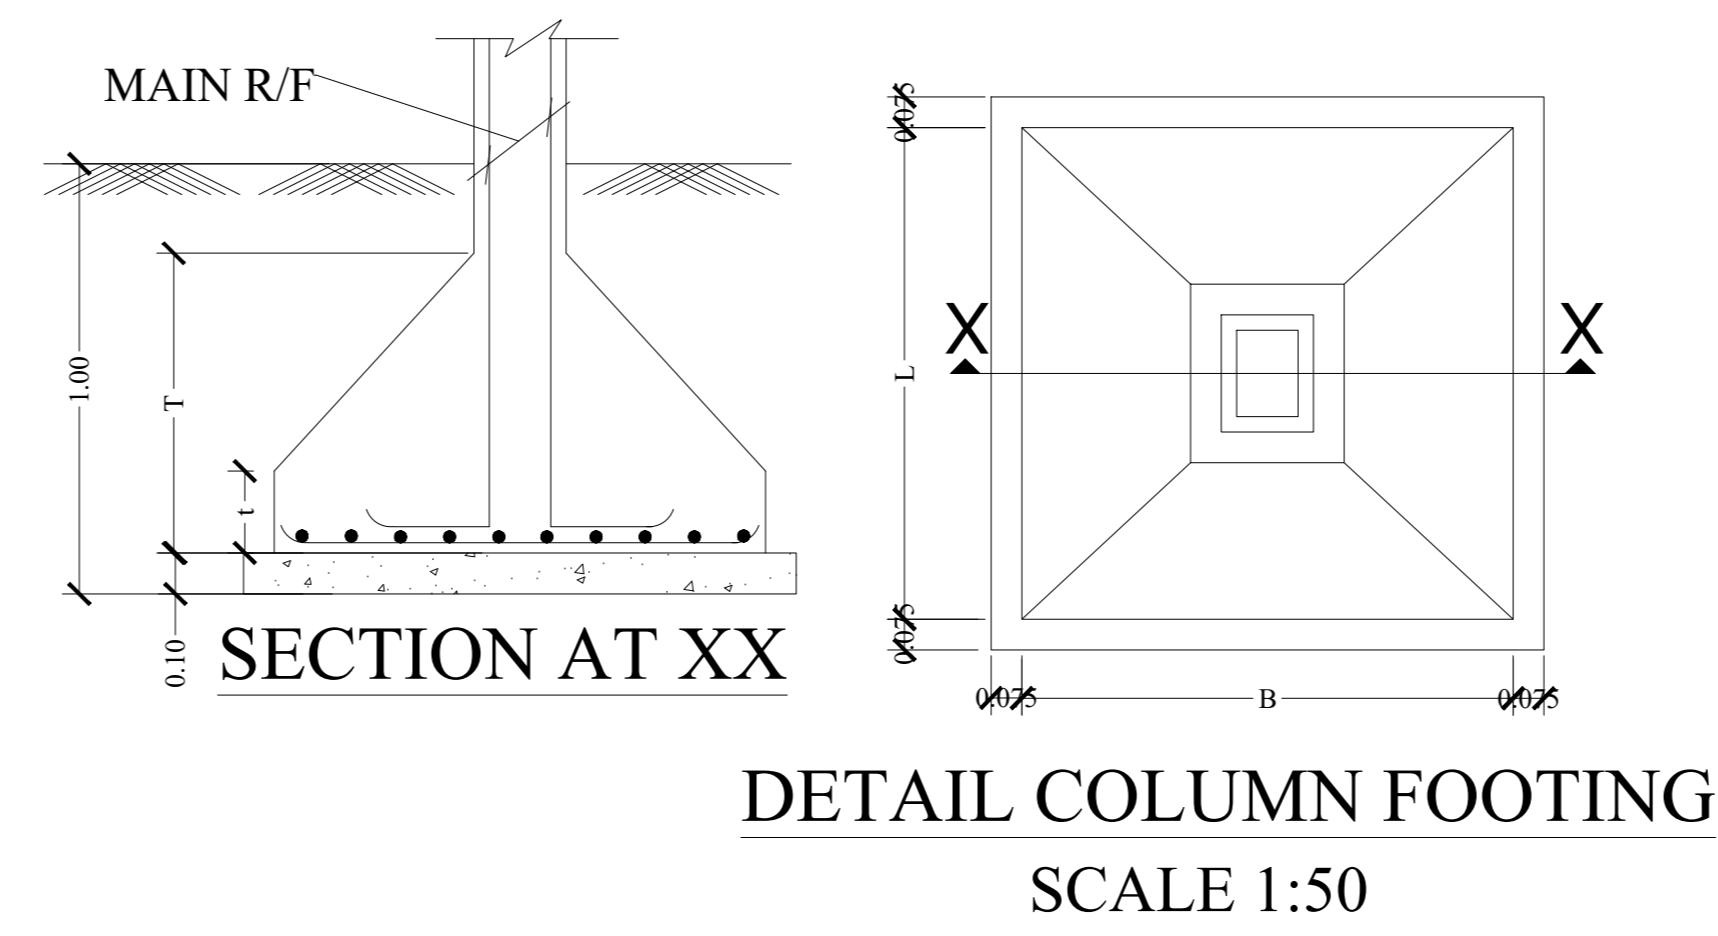

SEC. DESILTING CHAMBER

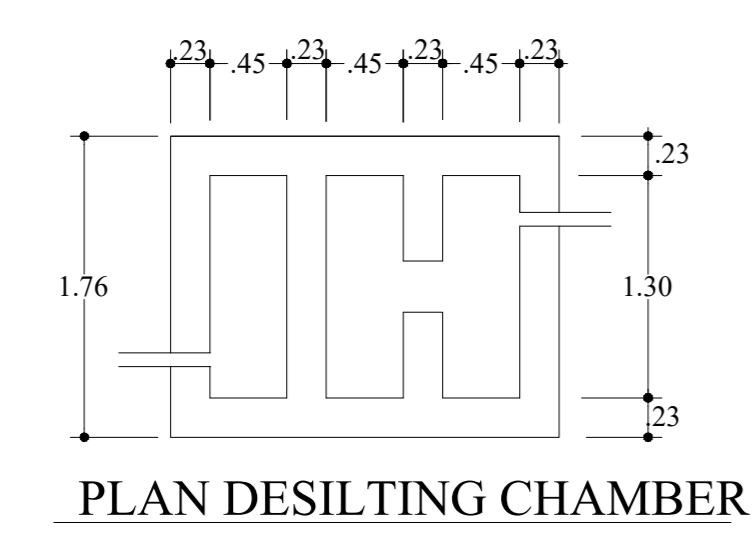


PLAN DESILTING CHAMBER

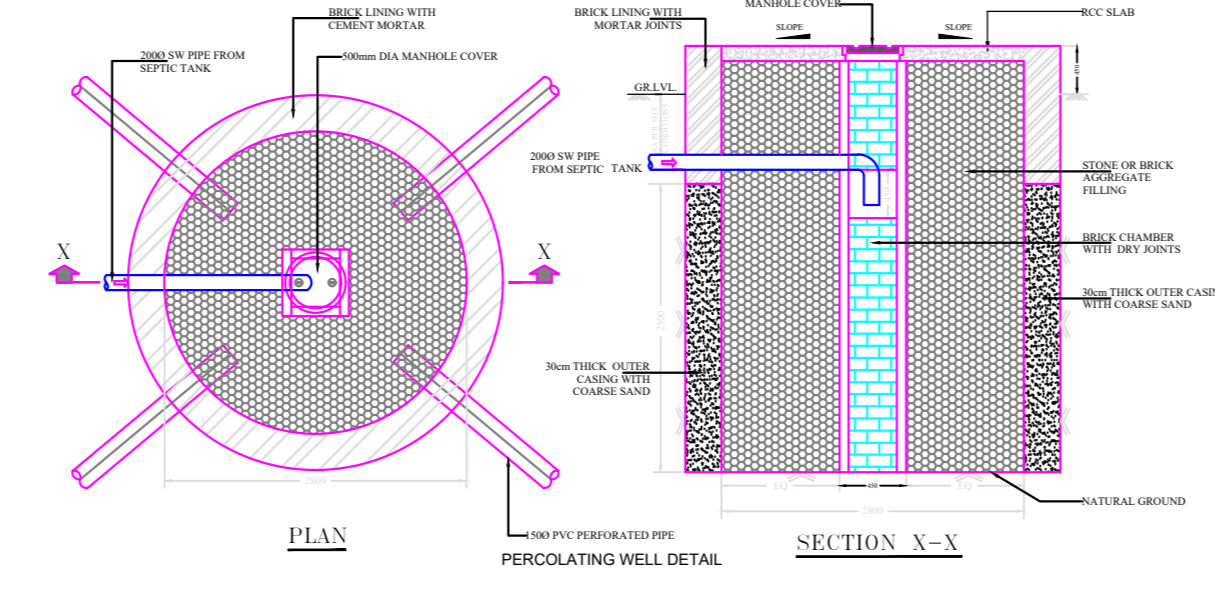

PLAN

SECTION X-X

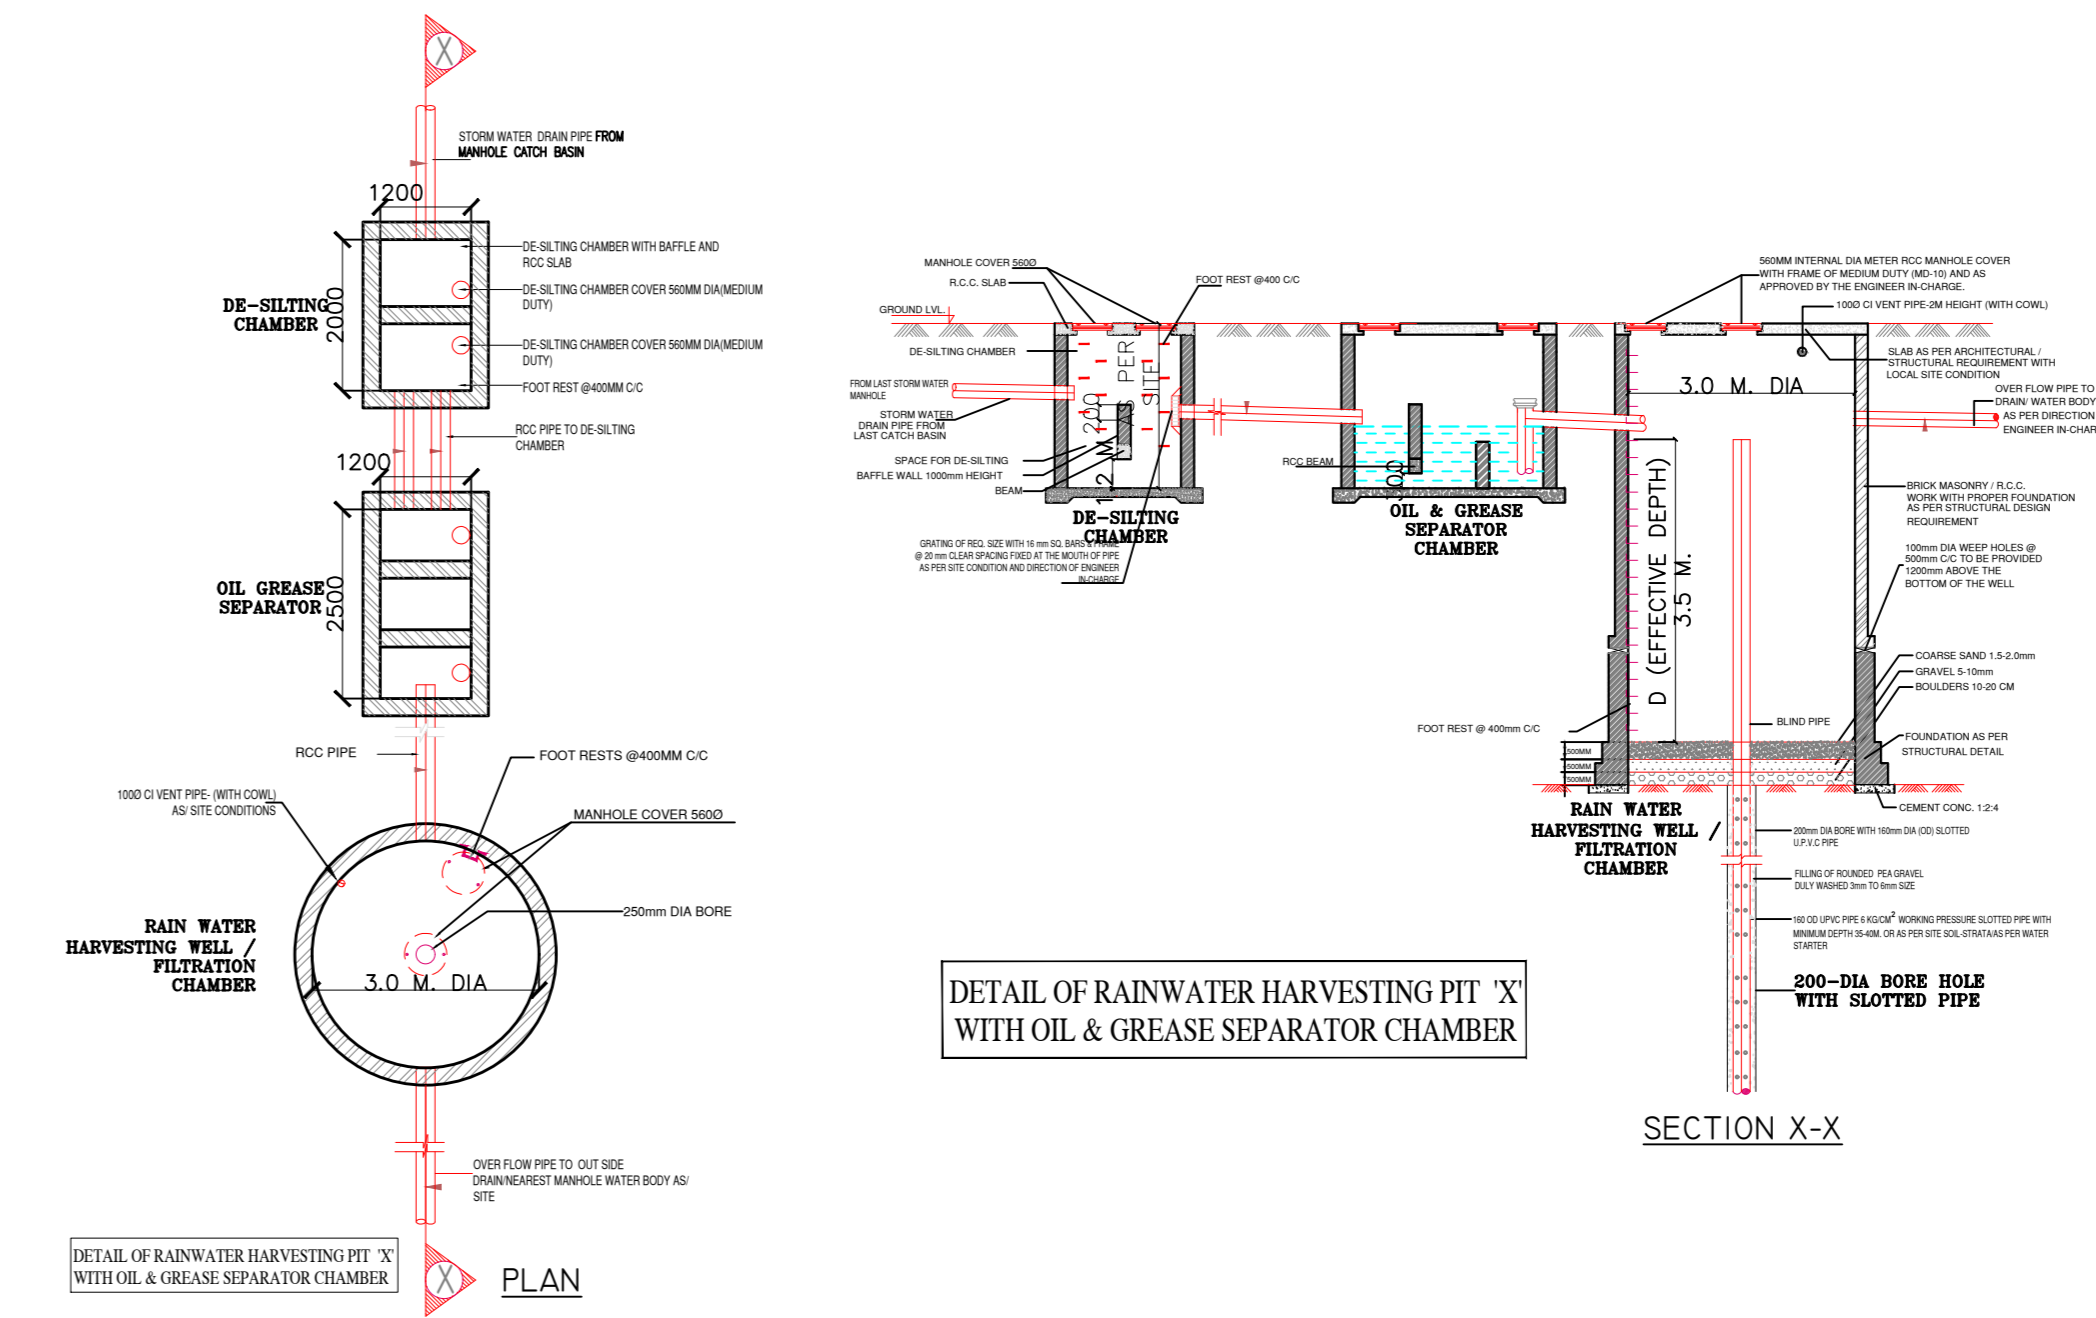

PLAN

SECTION X-X

Note: - 1) This drawing is prepared as per the current prevailing Building Bye Laws.  
2) If Map sanctioned is used for purpose anything other than stated in application will lead to rejection of Map.

Total Plot Area: -	2163.92	Total FAR Area: -	5247.12
Total Coverage Area: -	672.22	Total BUA Area: -	7174.07

OWNER'S NAME AND SIGNATURE  
 RAJAT AGARWAL, rajat1978mrimpx@gmail.com, 9927555579  
 MAYANK AGARWAL, rajat1978mrimpx@gmail.com, 9927555579  
 RAKESH CHANDRA, rajat1978mrimpx@gmail.com, 9927555579

ARCHENGE'S NAME AND SIGNATURE  
 BHARAT MALIK  
 CA2017/86986

Moradabad Development Authority



Building Plan Application Number

MBD/ABP/23-24/0195

Sanctioned On

29 Dec 2023

Valid Till

17 Jan 2029

Approved By

Shailesh Kumar (Vice Chairman)

Examined By

MUKESH KUMAR SAXENA (Junior engineer)


sagar gupta (Assistant Engineer/ ATP)

Jyoti Prasad (Town Planner)


Jyoti Prasad (Chief Town Planner)

Anjulata (Secretary)

Shailesh Kumar (Vice Chairman)

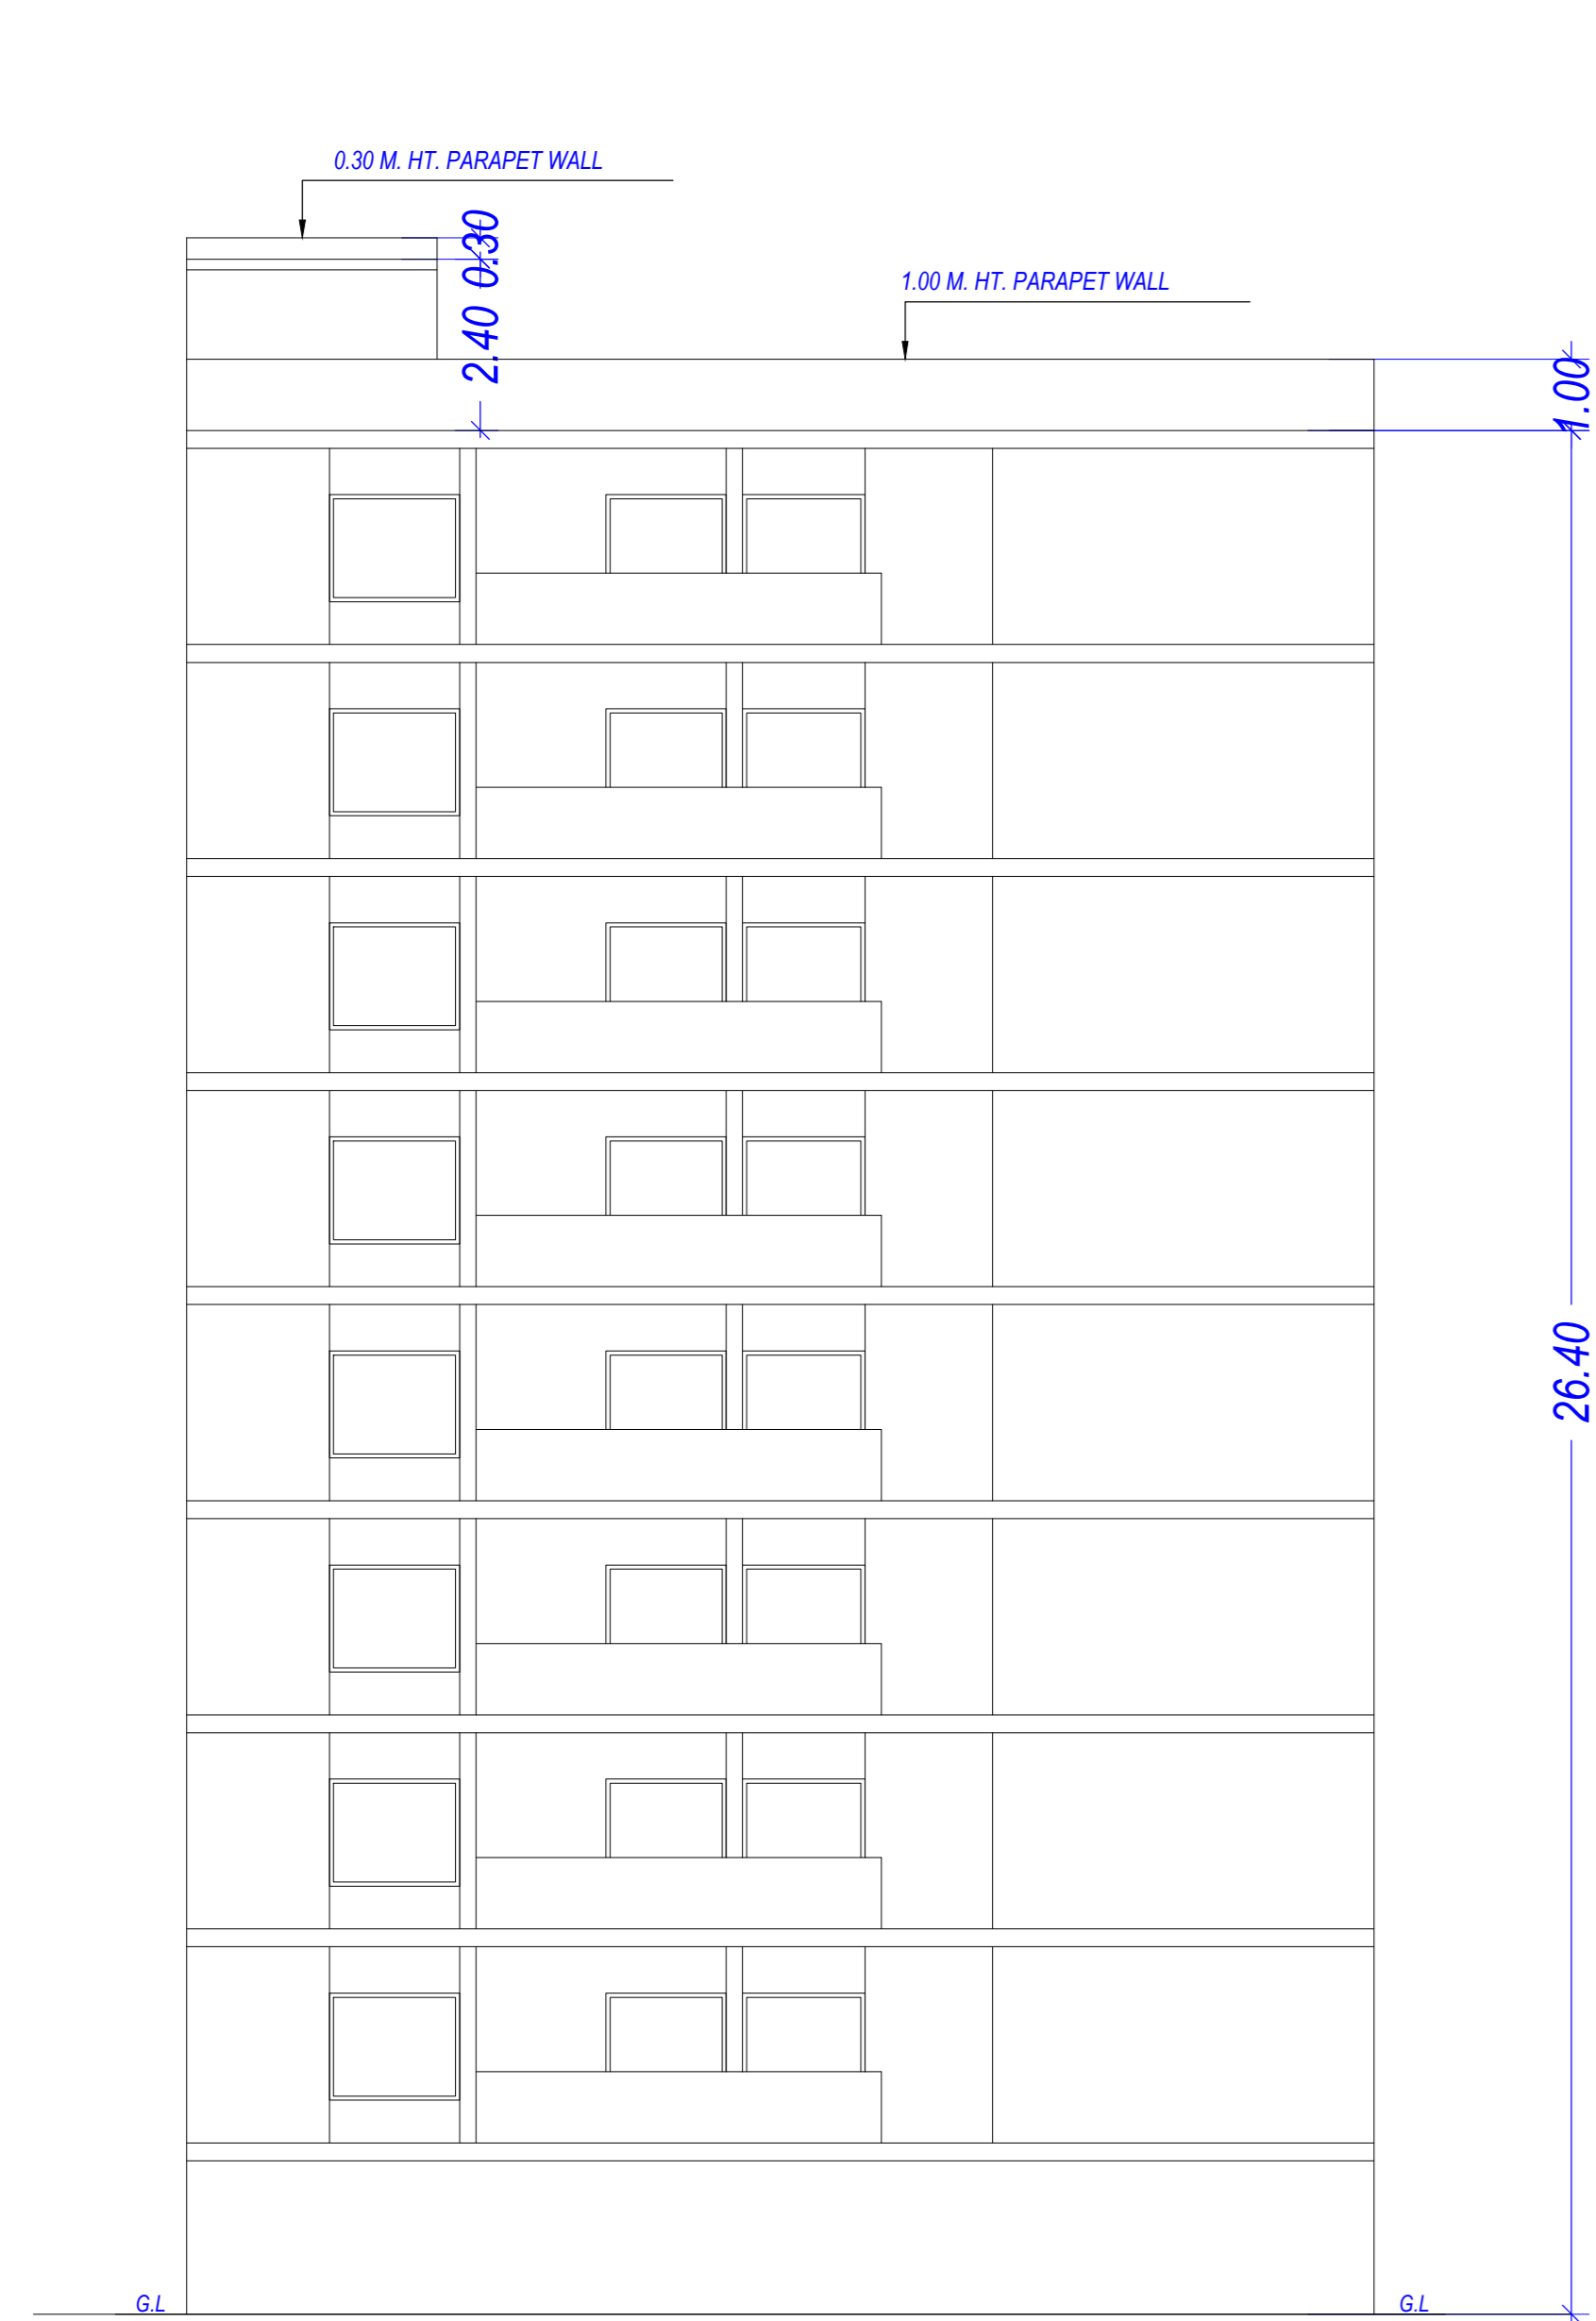

ELEVATION

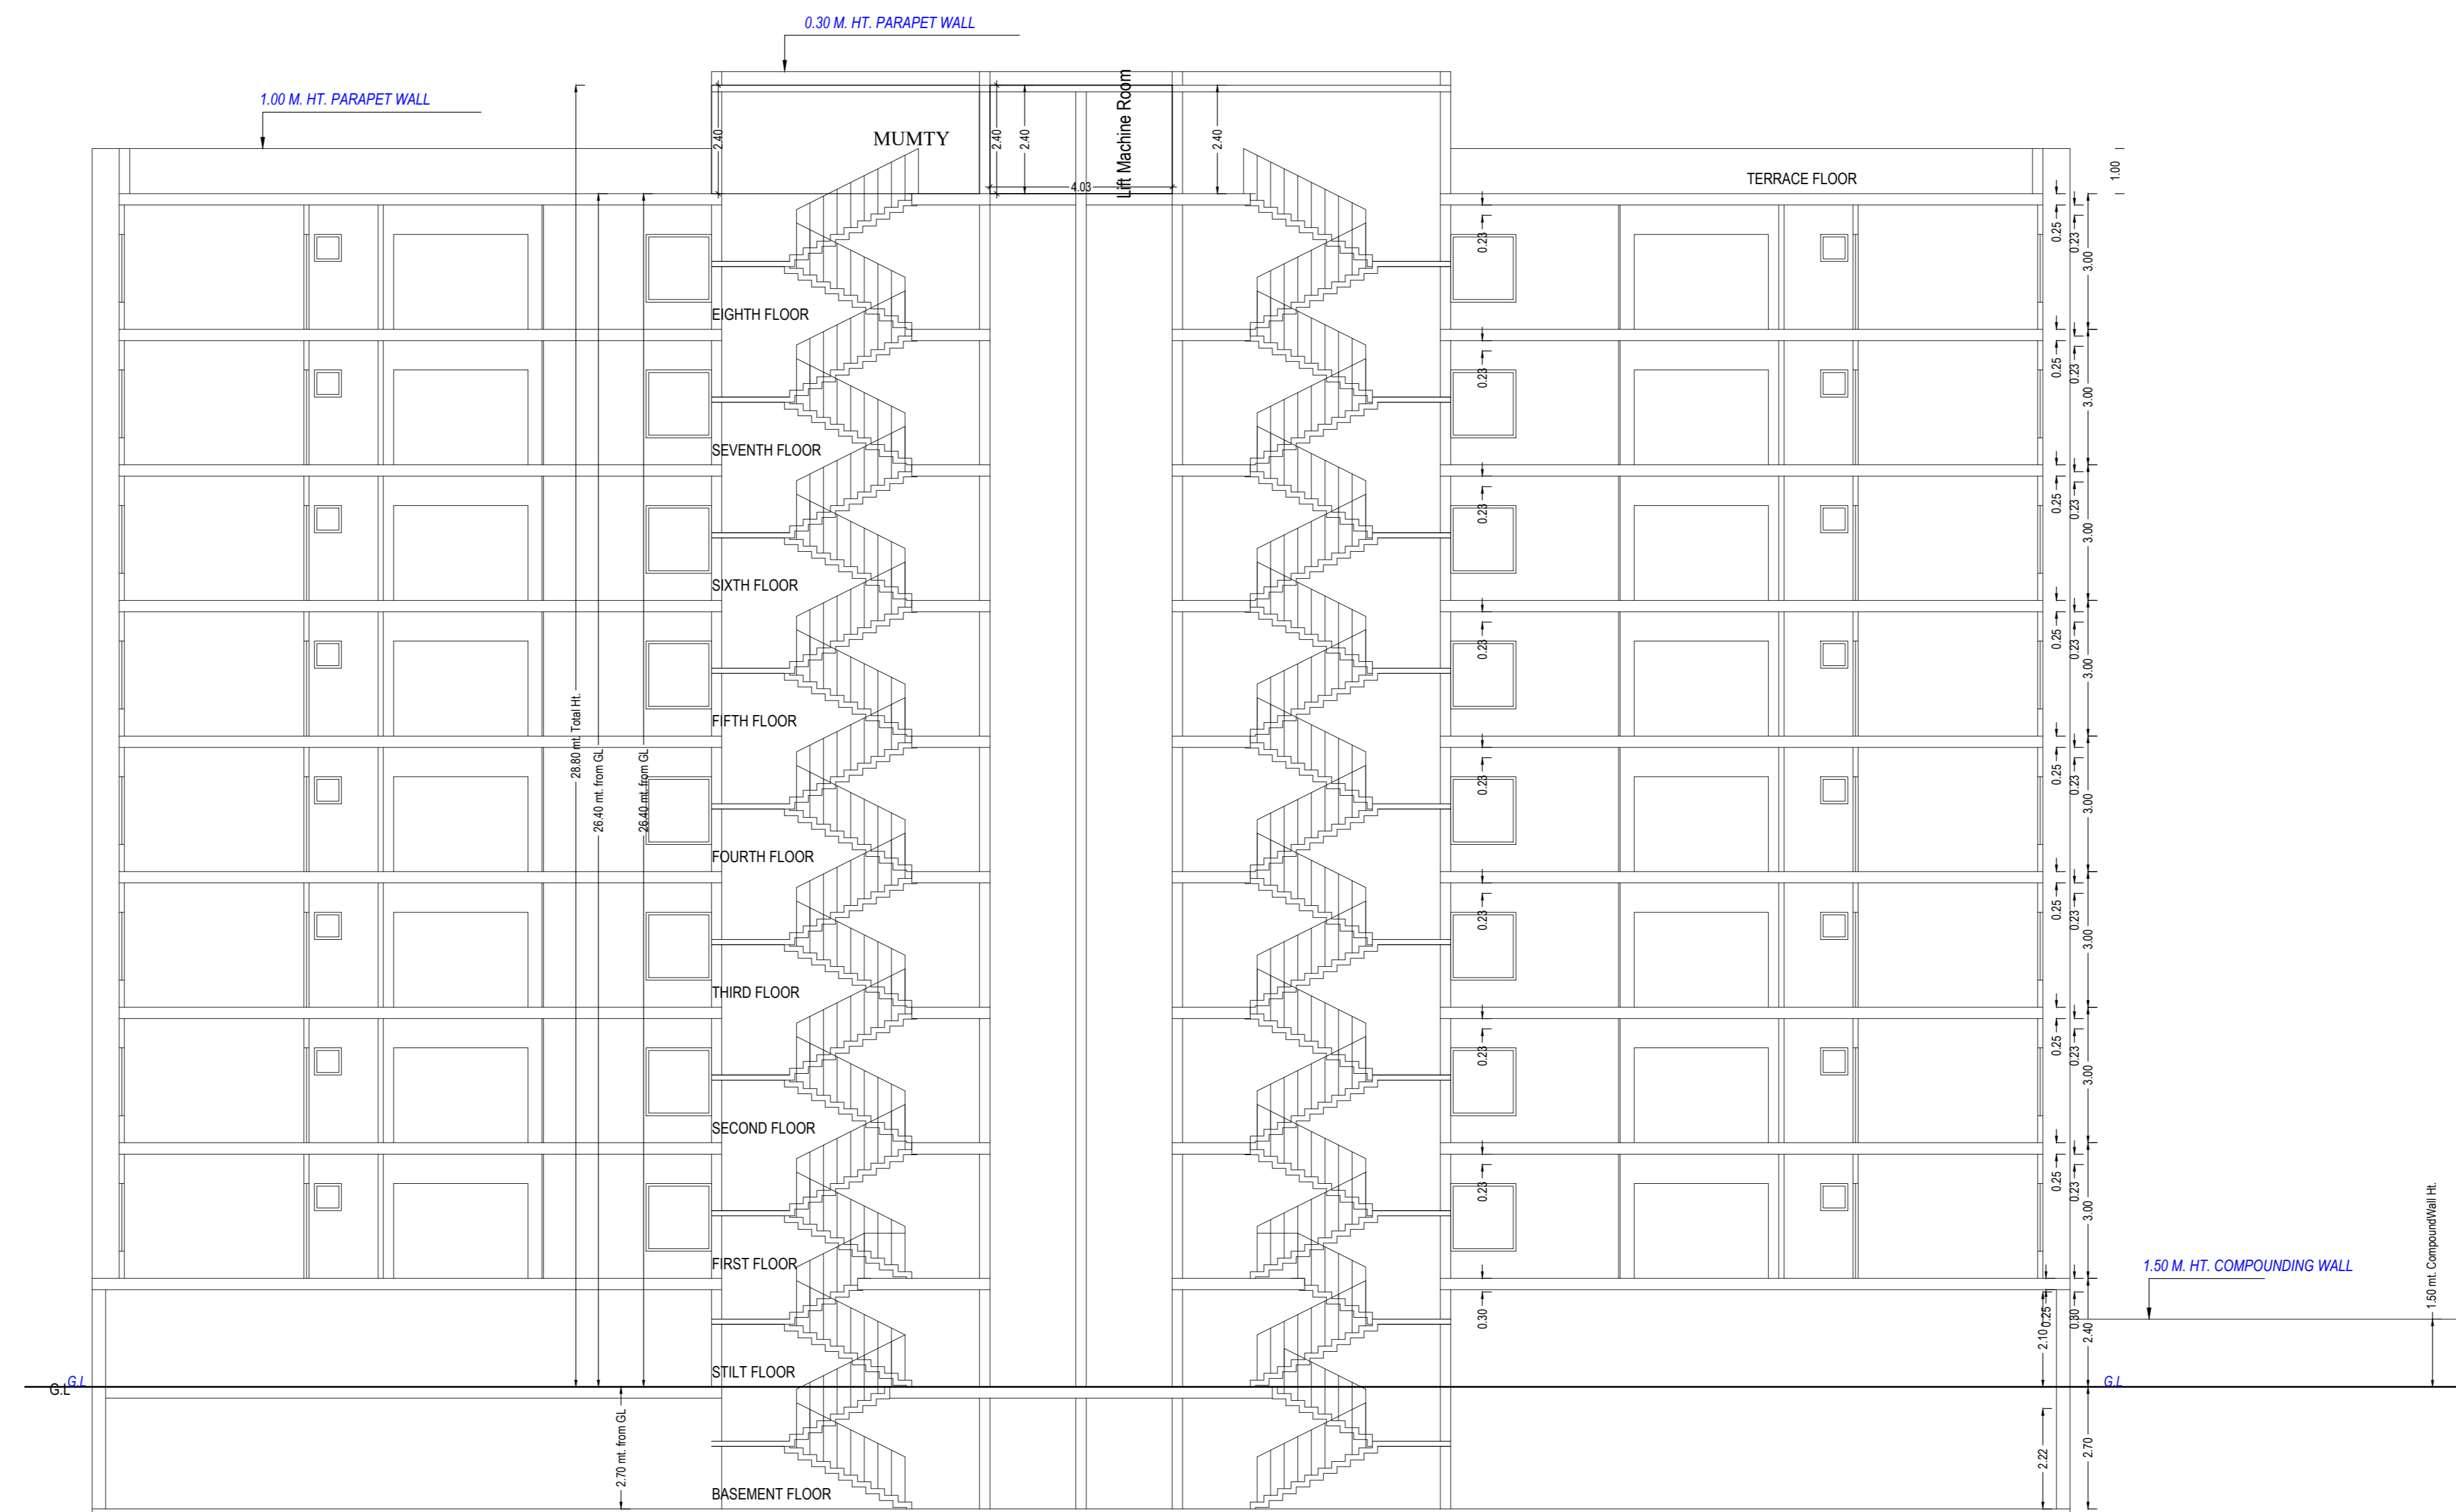

SECTION AT AB


Note: - 1) This drawing is prepared as per the current prevailing Building Bye Laws.  
 2) If Map sanctioned is used for purpose anything other than stated in application will lead to rejection of Map.

ISO\_A0\_(841.00\_x\_1189.00\_MM)

Total Plot Area: -	2163.92	Total FAR Area: -	5247.12
Total Coverage Area: -	672.22	Total BUA Area: -	7174.07

OWNER'S NAME AND SIGNATURE  
 RAJAT AGARWAL, rajat1978mmpex@gmail.com, 9927555579  
 MAYANK AGARWAL, rajat1978mmpex@gmail.com, 9927555579  
 RAKESH CHANDRA, rajat1978mmpex@gmail.com, 9927555579

ARCHITECT'S NAME AND SIGNATURE  
 BHARAT MALIK  
 CA2017/89898

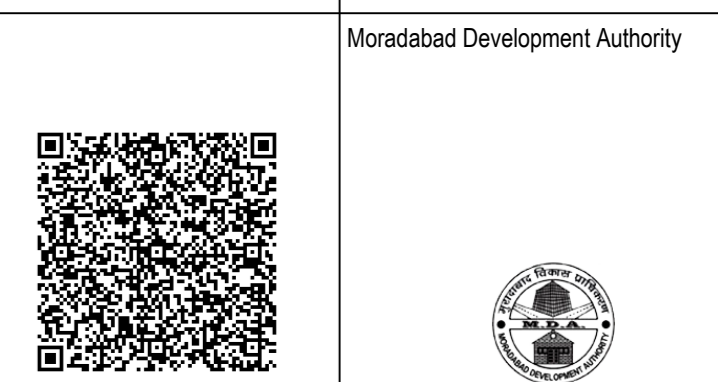



Building Plan Application Number  
 MBDA/BP/23-24-0195  
 Sanctioned On  
 29 Dec 2023

Valid Till  
 17 Jan 2029

Approved By  
 Shailesh Kumar (Vice Chairman)

Examined By  
 MUKESH KUMAR SAXENA (Junior engineer)  
 sagar gupta (Assistant Engineer/ ATP)  
 Jyoti Prasad (Town Planner)  
 Jyoti Prasad (Chief Town Planner)  
 Anjulata (Secretary)

Shailesh Kumar (Vice Chairman)

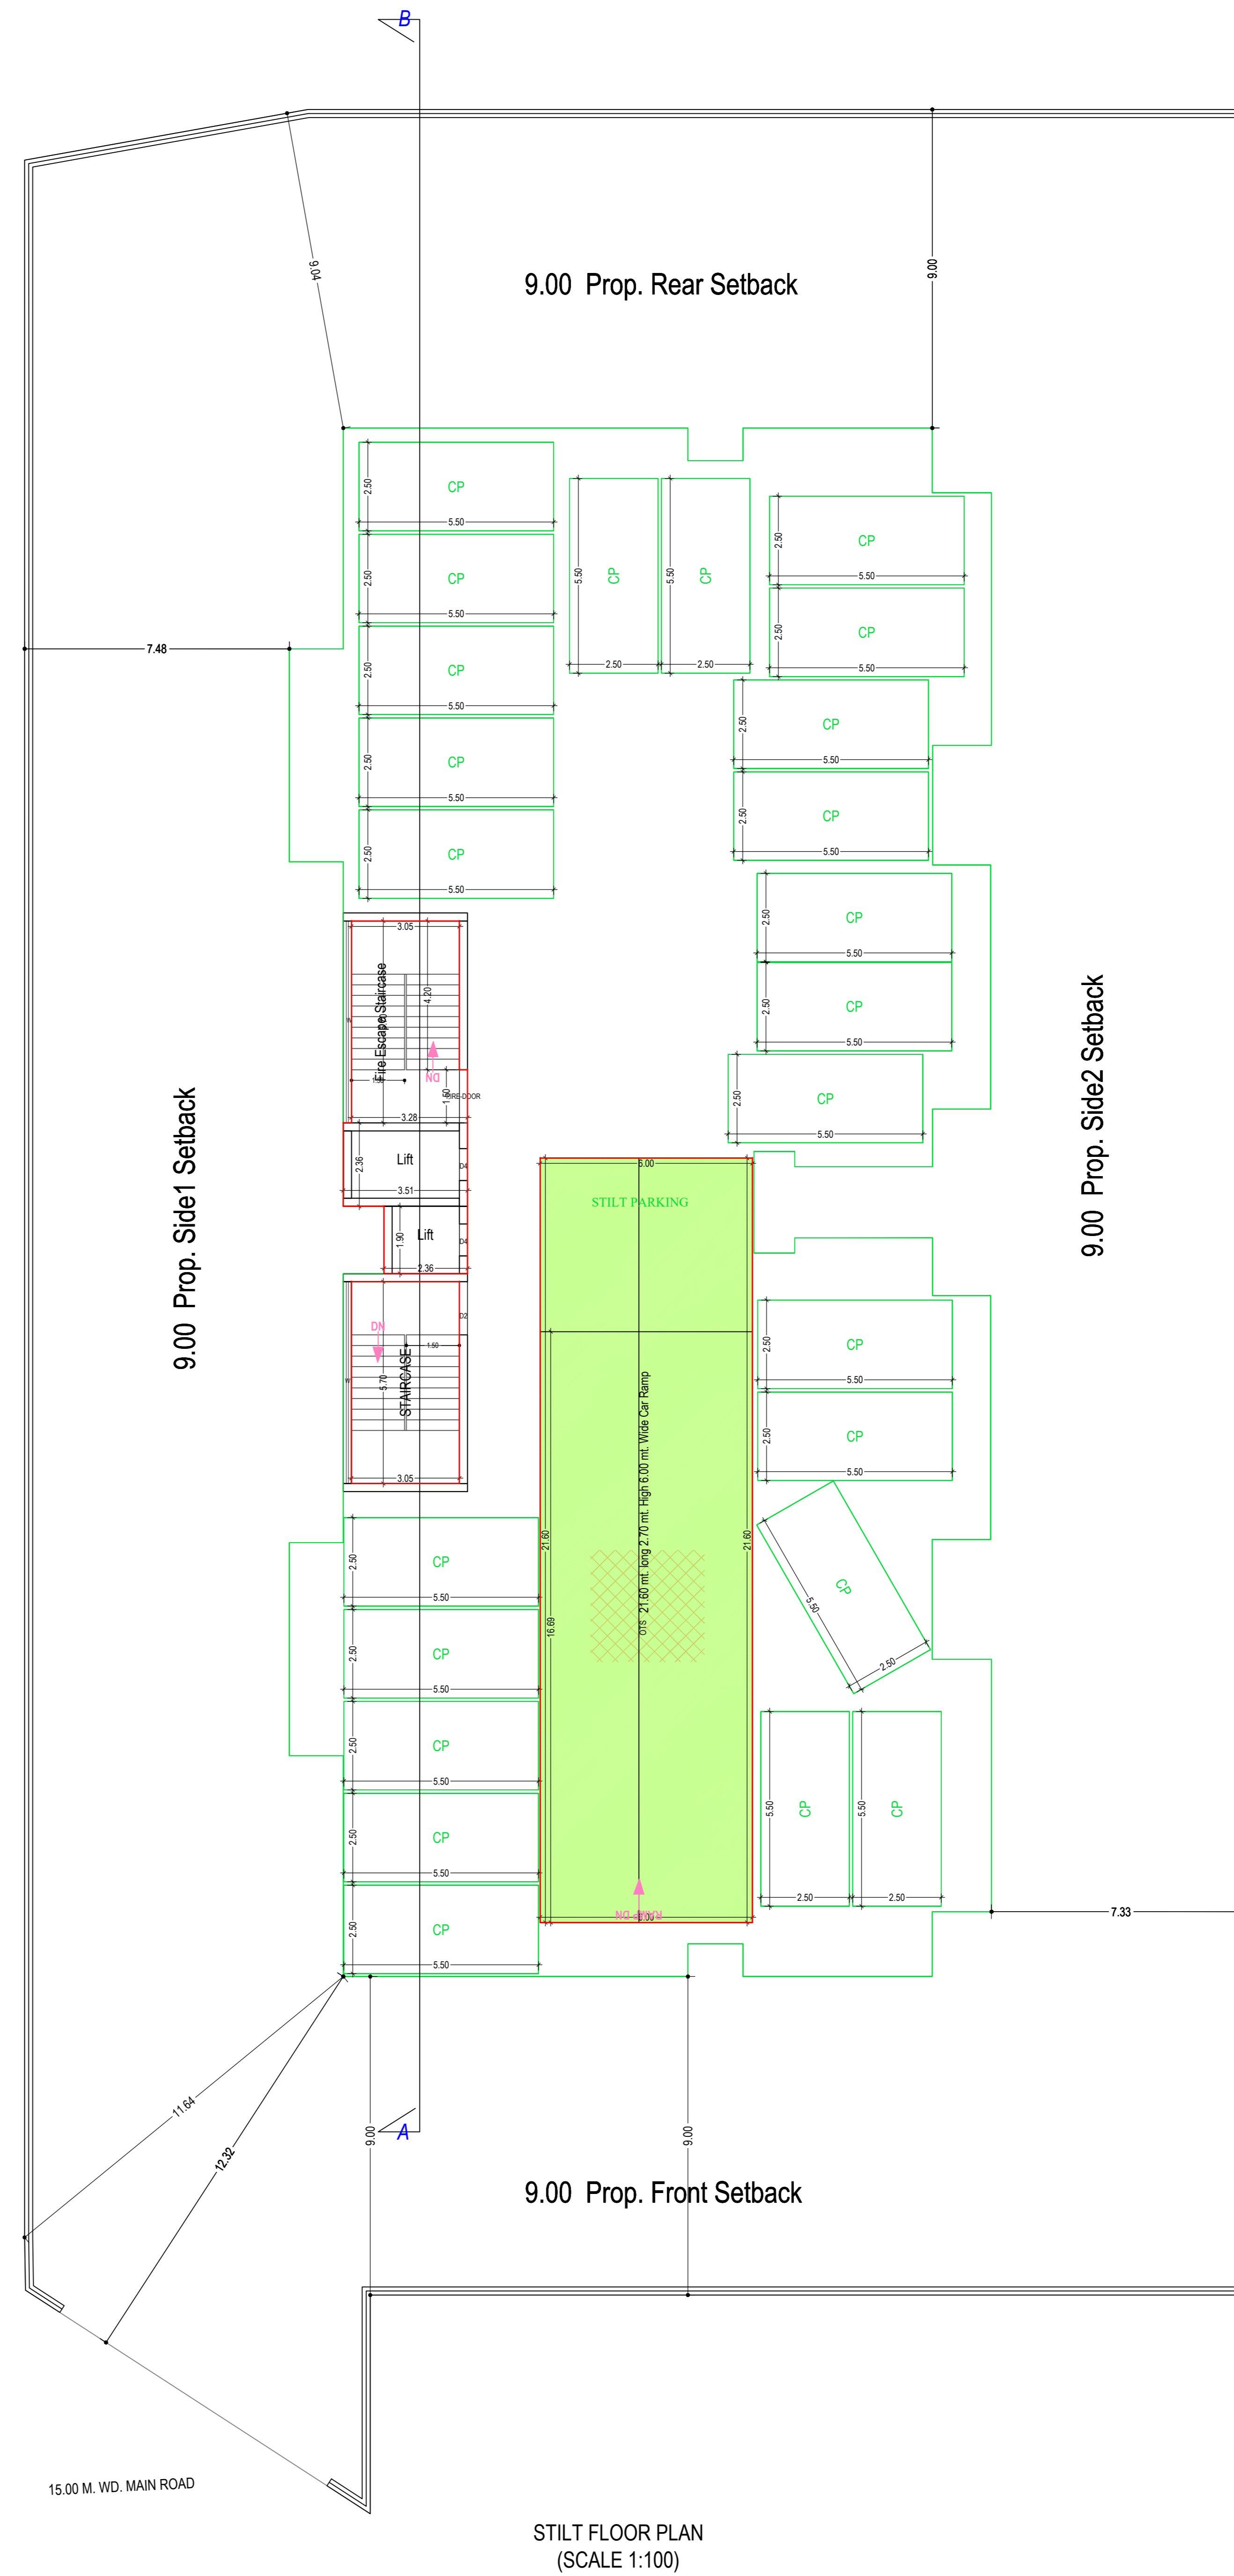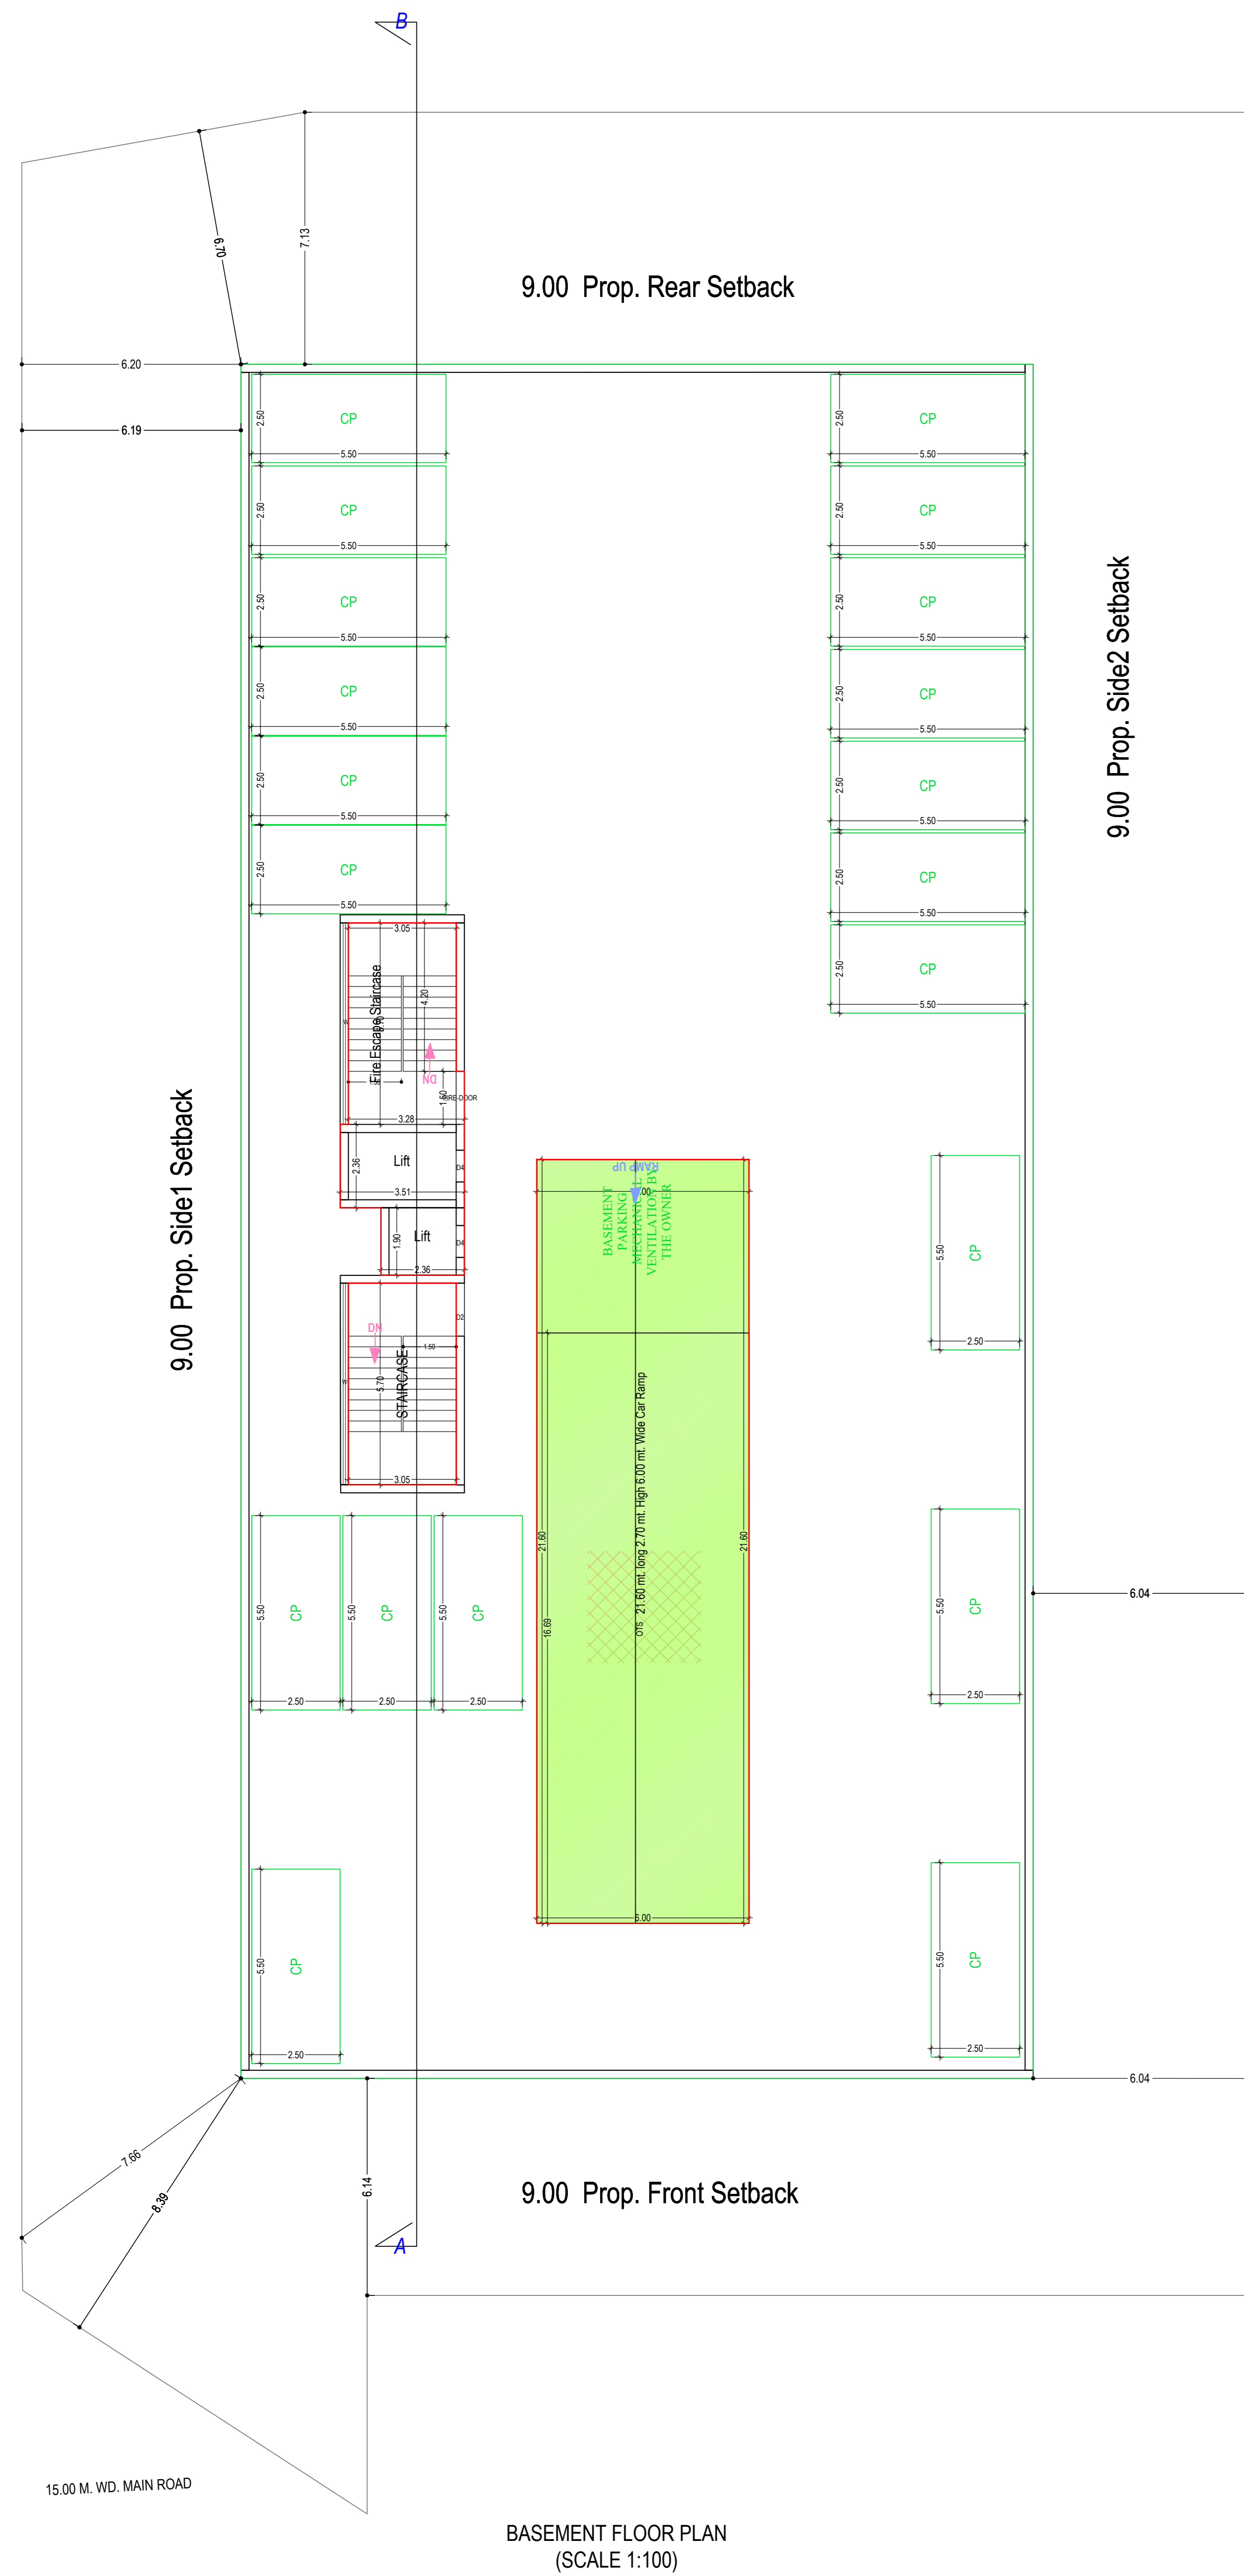


Note: - 1) This drawing is prepared as per the current prevailing Building Bye Laws.  
 2) If Map sanctioned is used for purpose anything other than stated in application will lead to rejection of Map.

Total Plot Area: -	2163.92	Total FAR Area: -	5247.12
Total Coverage Area: -	672.22	Total BUA Area: -	7174.07

OWNER'S NAME AND SIGNATURE  
 RAJAT AGARWAL, rjatt1978mmpex@gmail.com, 9927555579  
 MAYANK AGARWAL, rjatt1978mmpex@gmail.com, 9927555579  
 RAKESH CHANDRA, rjatt1978mmpex@gmail.com, 9927555579


ARCHITECT'S NAME AND SIGNATURE  
 BHARAT MALIK  
 CA2017/89898

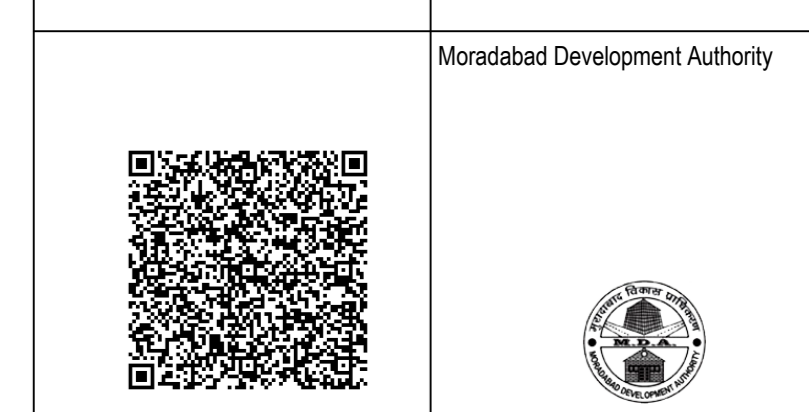


Building Plan Application Number  
 MBDA/BP/23-24/0195  
 Sanctioned On  
 29 Dec 2023  
 Valid Till  
 17 Jan 2029

Approved By  
 Shailesh Kumar (Vice Chairman)

Examined By  
 MUKESH KUMAR SAXENA (Junior engineer)  
 sagar gupta (Assistant Engineer/ ATP)  
 Jyoti Prasad (Town Planner)  
 Jyoti Prasad (Chief Town Planner)  
 Anjulata (Secretary)  
 Shailesh Kumar (Vice Chairman)

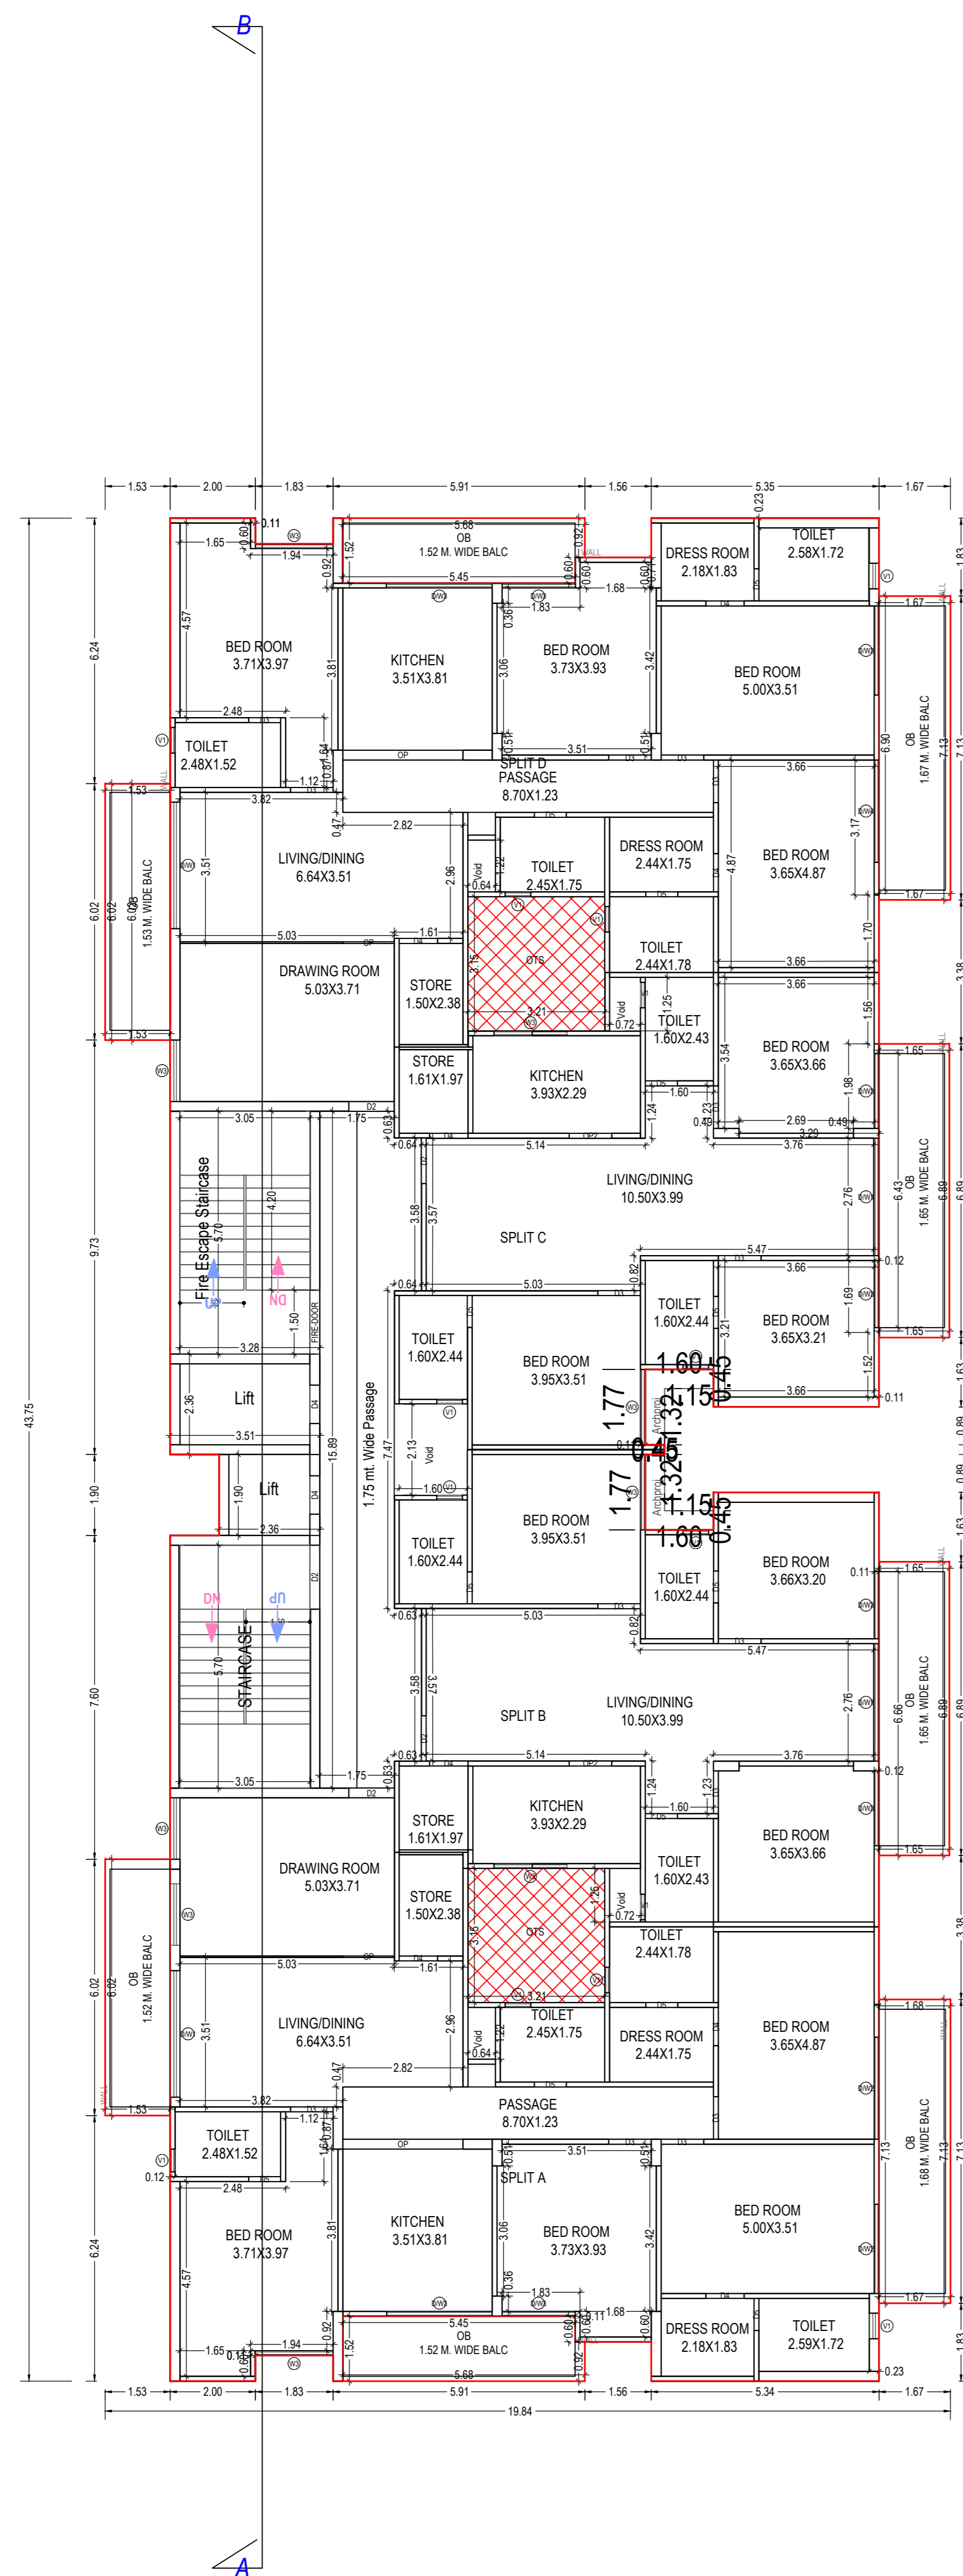

TYPICAL - 1, 2, 3, 4, 5, 6, 7, 8 FLOOR PLAN  
(Proposed)  
(SCALE 1:100)

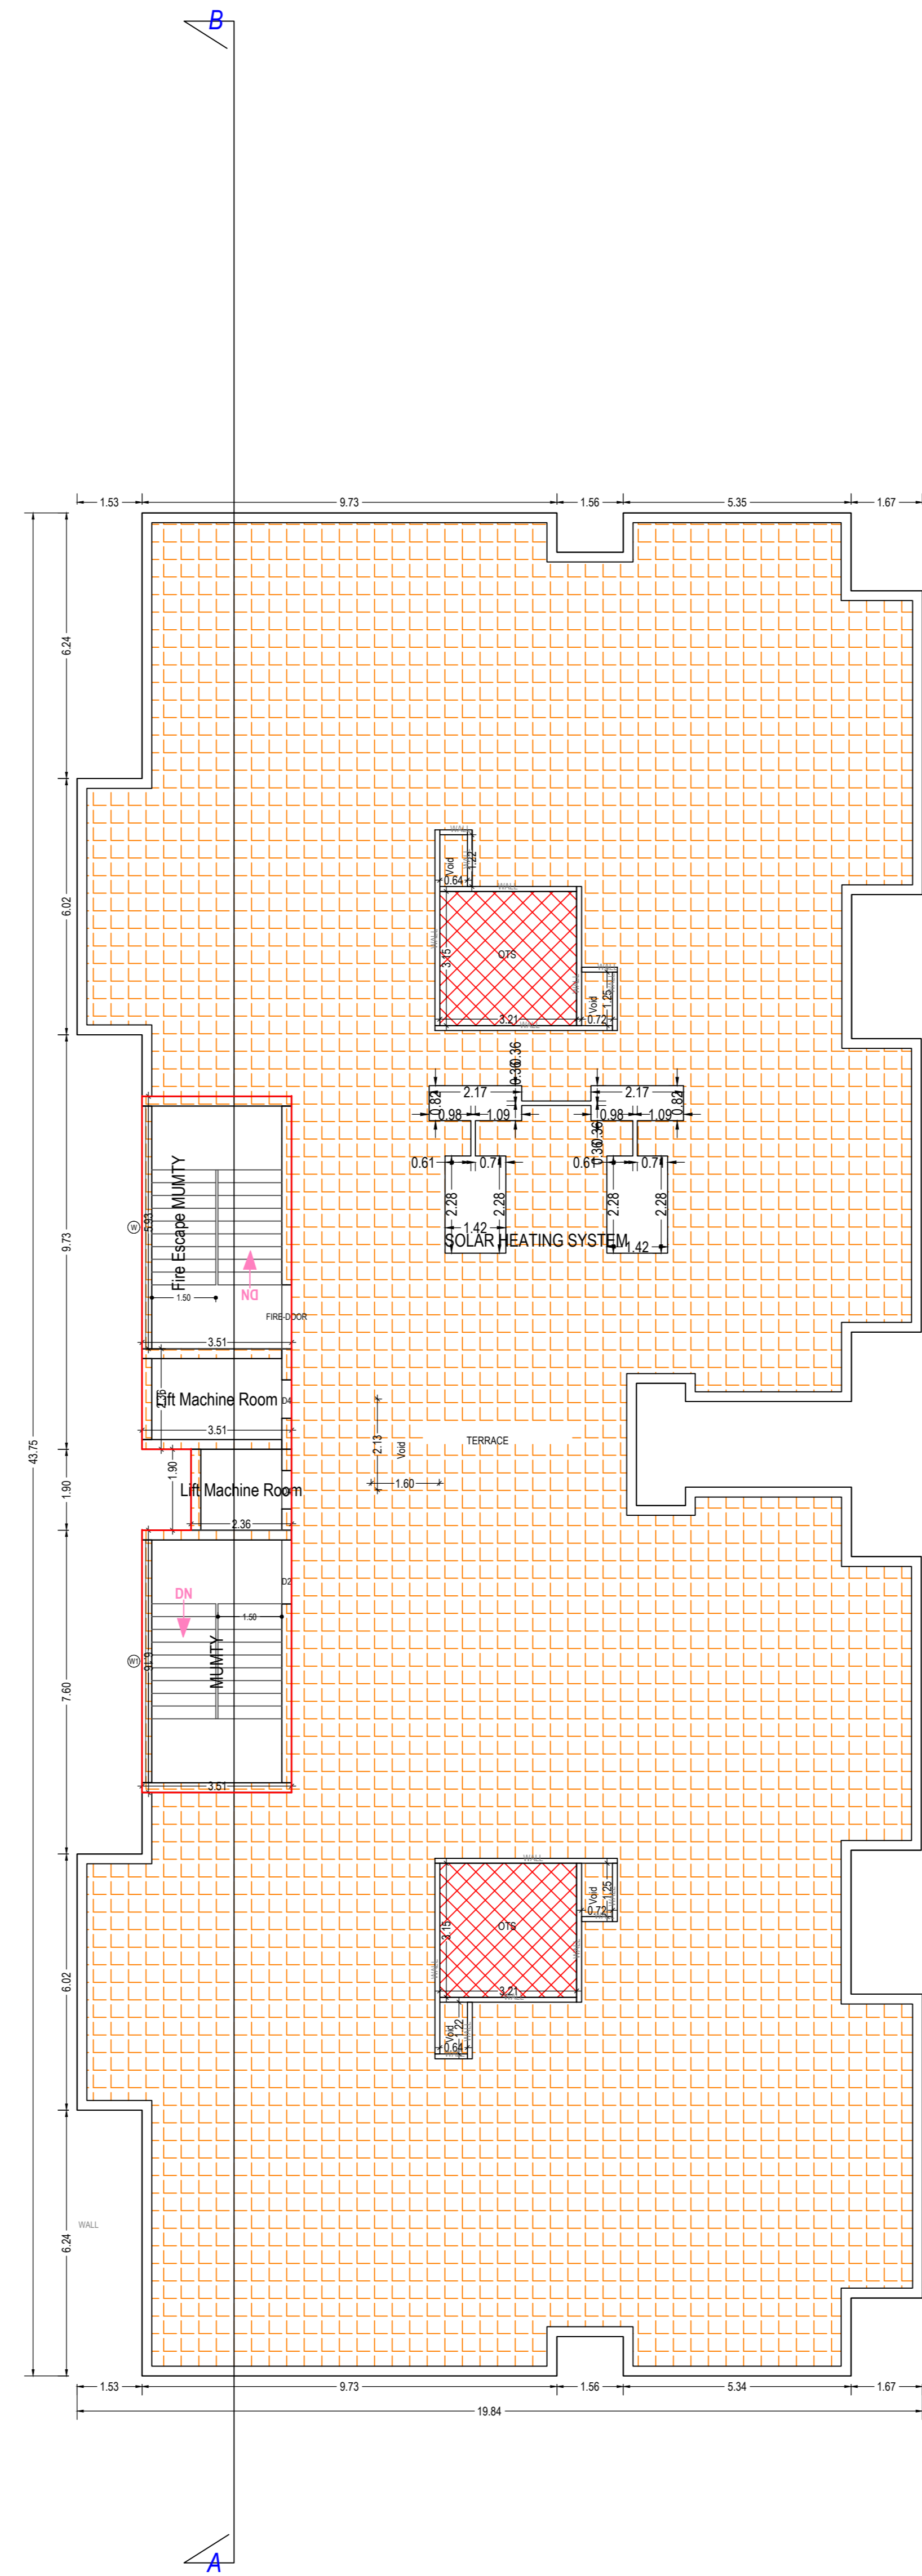


TERRACE FLOOR PLAN  
(SCALE 1:100)

Note: - 1) This drawing is prepared as per the current prevailing Building Bye Laws.  
2) If Map sanctioned is used for purpose anything other than stated in application will lead to rejection of Map.

Total Plot Area: -	2163.92	Total FAR Area: -	5247.12
Total Coverage Area: -	672.22	Total BUA Area: -	7174.07

OWNER'S NAME AND SIGNATURE  
RAJAT AGARWAL, rajat1978mmpex@gmail.com, 9927555579  
MAYANK AGARWAL, rajat1978mmpex@gmail.com, 9927555579  
RAKESH CHANDRA, rajat1978mmpex@gmail.com, 9927555579

ARCHITECT'S NAME AND SIGNATURE  
BHARAT MALIK  
CA2017/86998

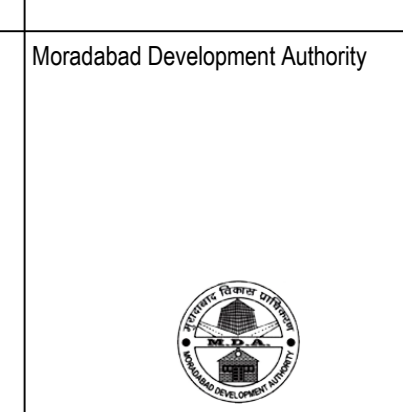

Building Plan Application Number

MEDA/BP/23-240195

Sanctioned On

29 Dec 2023

Valid Till

17 Jan 2029

Approved By

Shailesh Kumar (Vice Chairman)

Examined By

MUKESH KUMAR SAXENA (Junior engineer)


sagar gupta (Assistant Engineer/ ATP)

Jyoti Prasad (Town Planner)

Jyoti Prasad (Chief Town Planner)

Anjulata (Secretary)

Shailesh Kumar (Vice Chairman)

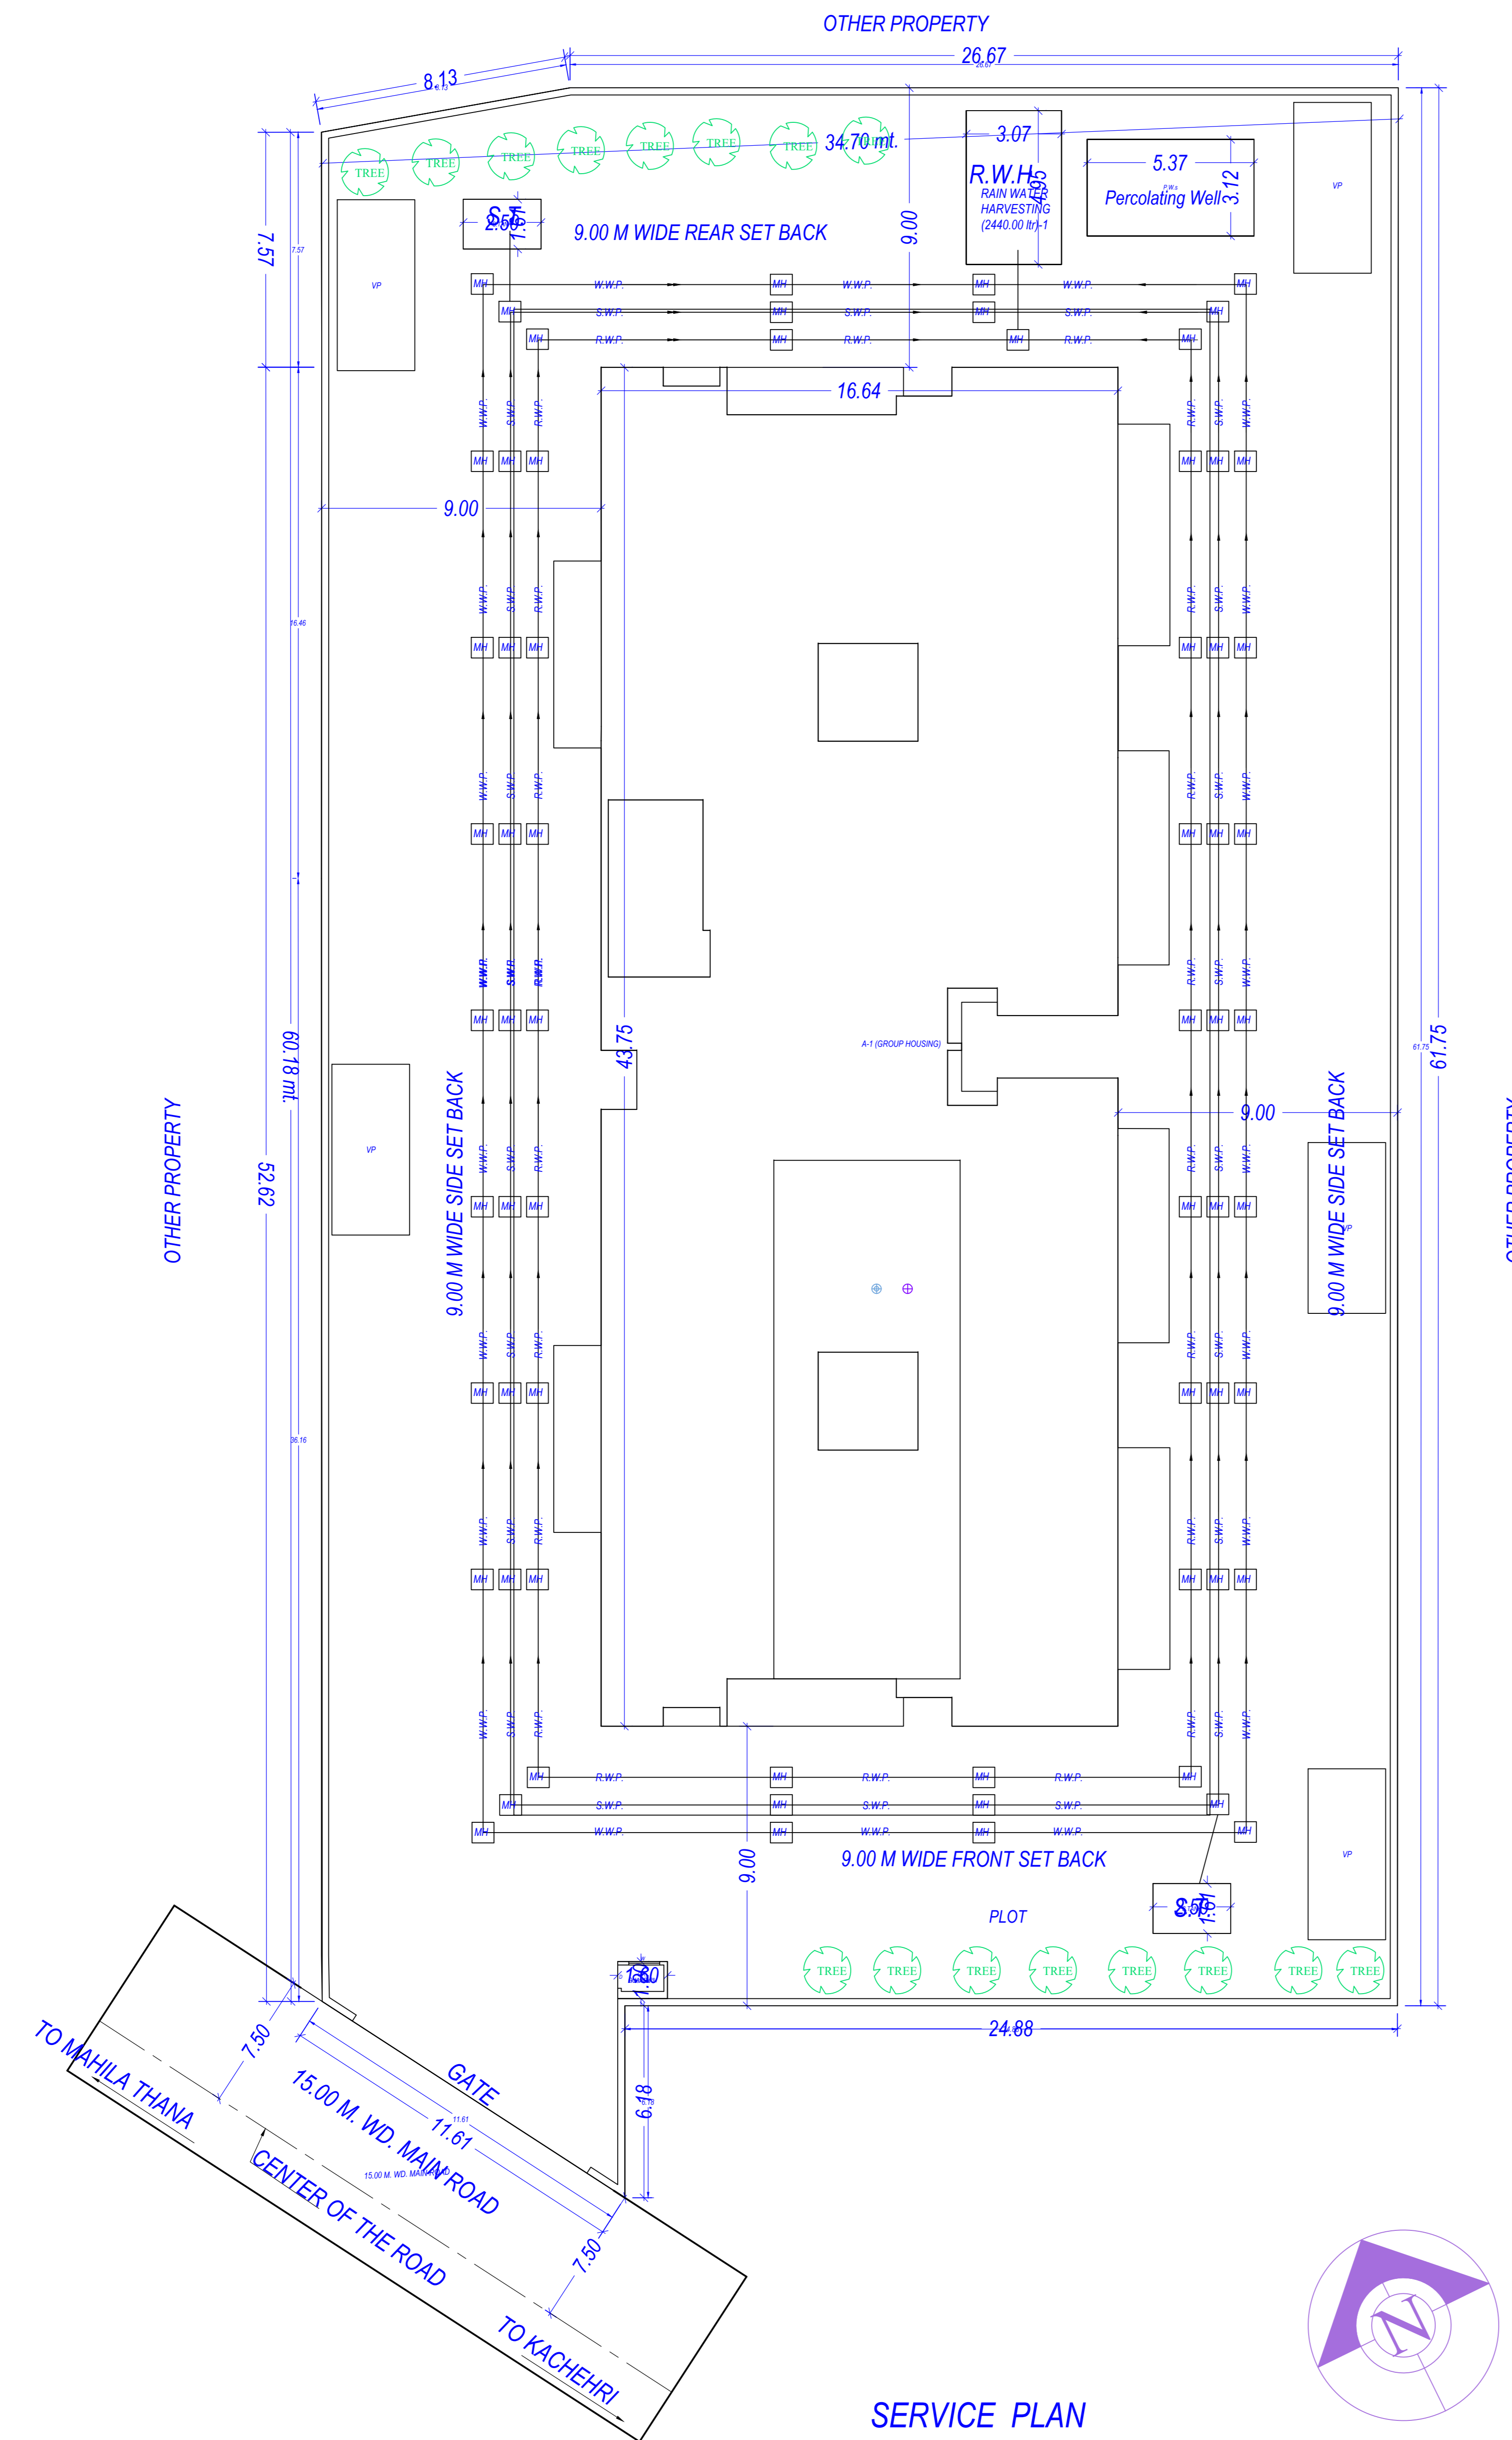

SERVICE PLAN


Note: - 1) This drawing is prepared as per the current prevailing Building Bye Laws.  
 2) If Map sanctioned is used for purpose anything other than stated in application will lead to rejection of Map.

Total Plot Area :-	2163.92	Total FAR Area :-	5247.12
Total Coverage Area :-	672.22	Total BUA Area :-	7174.07

OWNER'S NAME AND SIGNATURE  
 RAJAT AGARWAL, rajat1978mmpex@gmail.com, 9927555579  
 MAYANK AGARWAL, rajat1978mmpex@gmail.com, 9927555579  
 RAKESH CHANDRA, rajat1978mmpex@gmail.com, 9927555579

ARCHITECT'S NAME AND SIGNATURE  
 BHARAT MALIK  
 CA2017/89698

Moradabad Development Authority

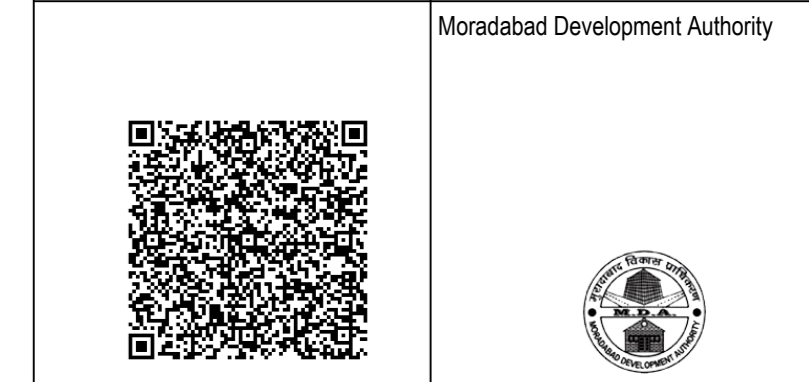

Building Plan Application Number  
 MBD/BP/23-24/0195

Sanctioned On  
 29 Dec 2023

Valid Till  
 17 Jan 2029

Approved By  
 Shailesh Kumar (Vice Chairman)

Examined By  
 MUKESH KUMAR SAXENA (Junior engineer)

sagar gupta (Assistant Engineer/ ATP)

Jyoti Prasad (Town Planner)

Jyoti Prasad (Chief Town Planner)

Anjulata (Secretary)

Shailesh Kumar (Vice Chairman)