


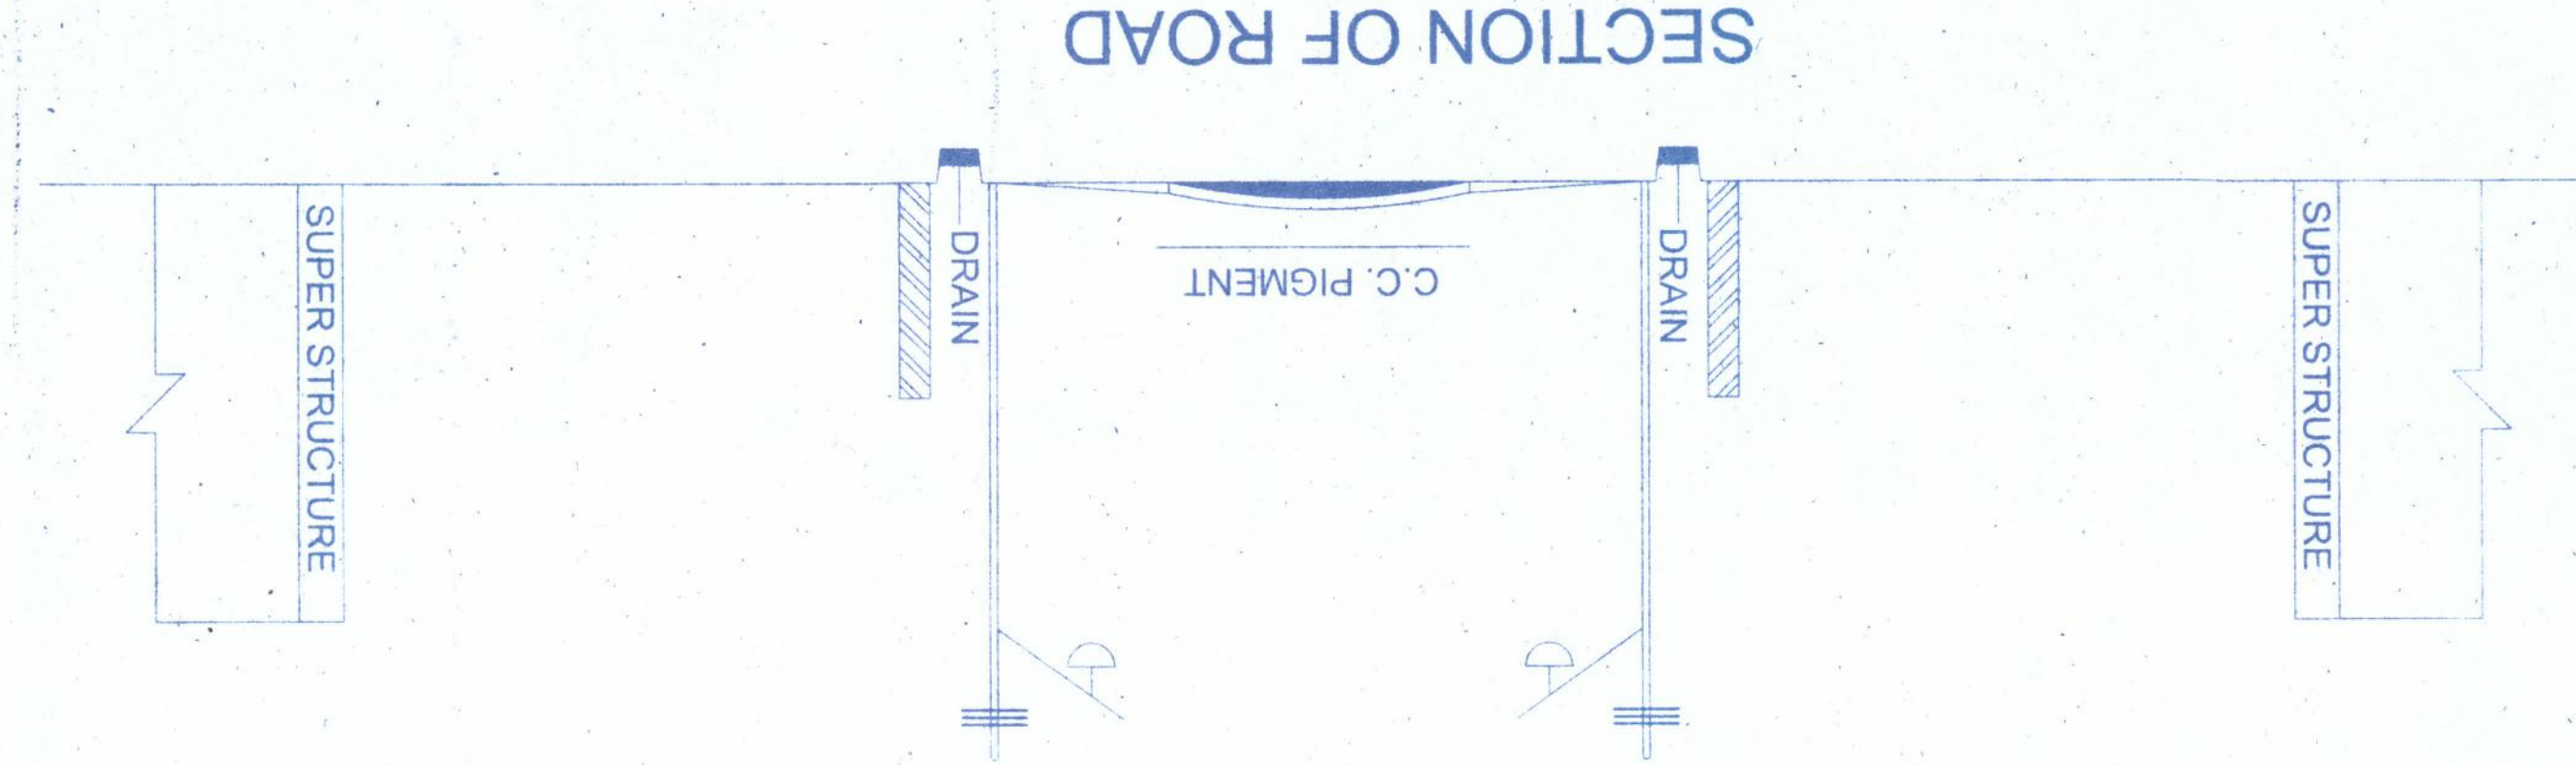
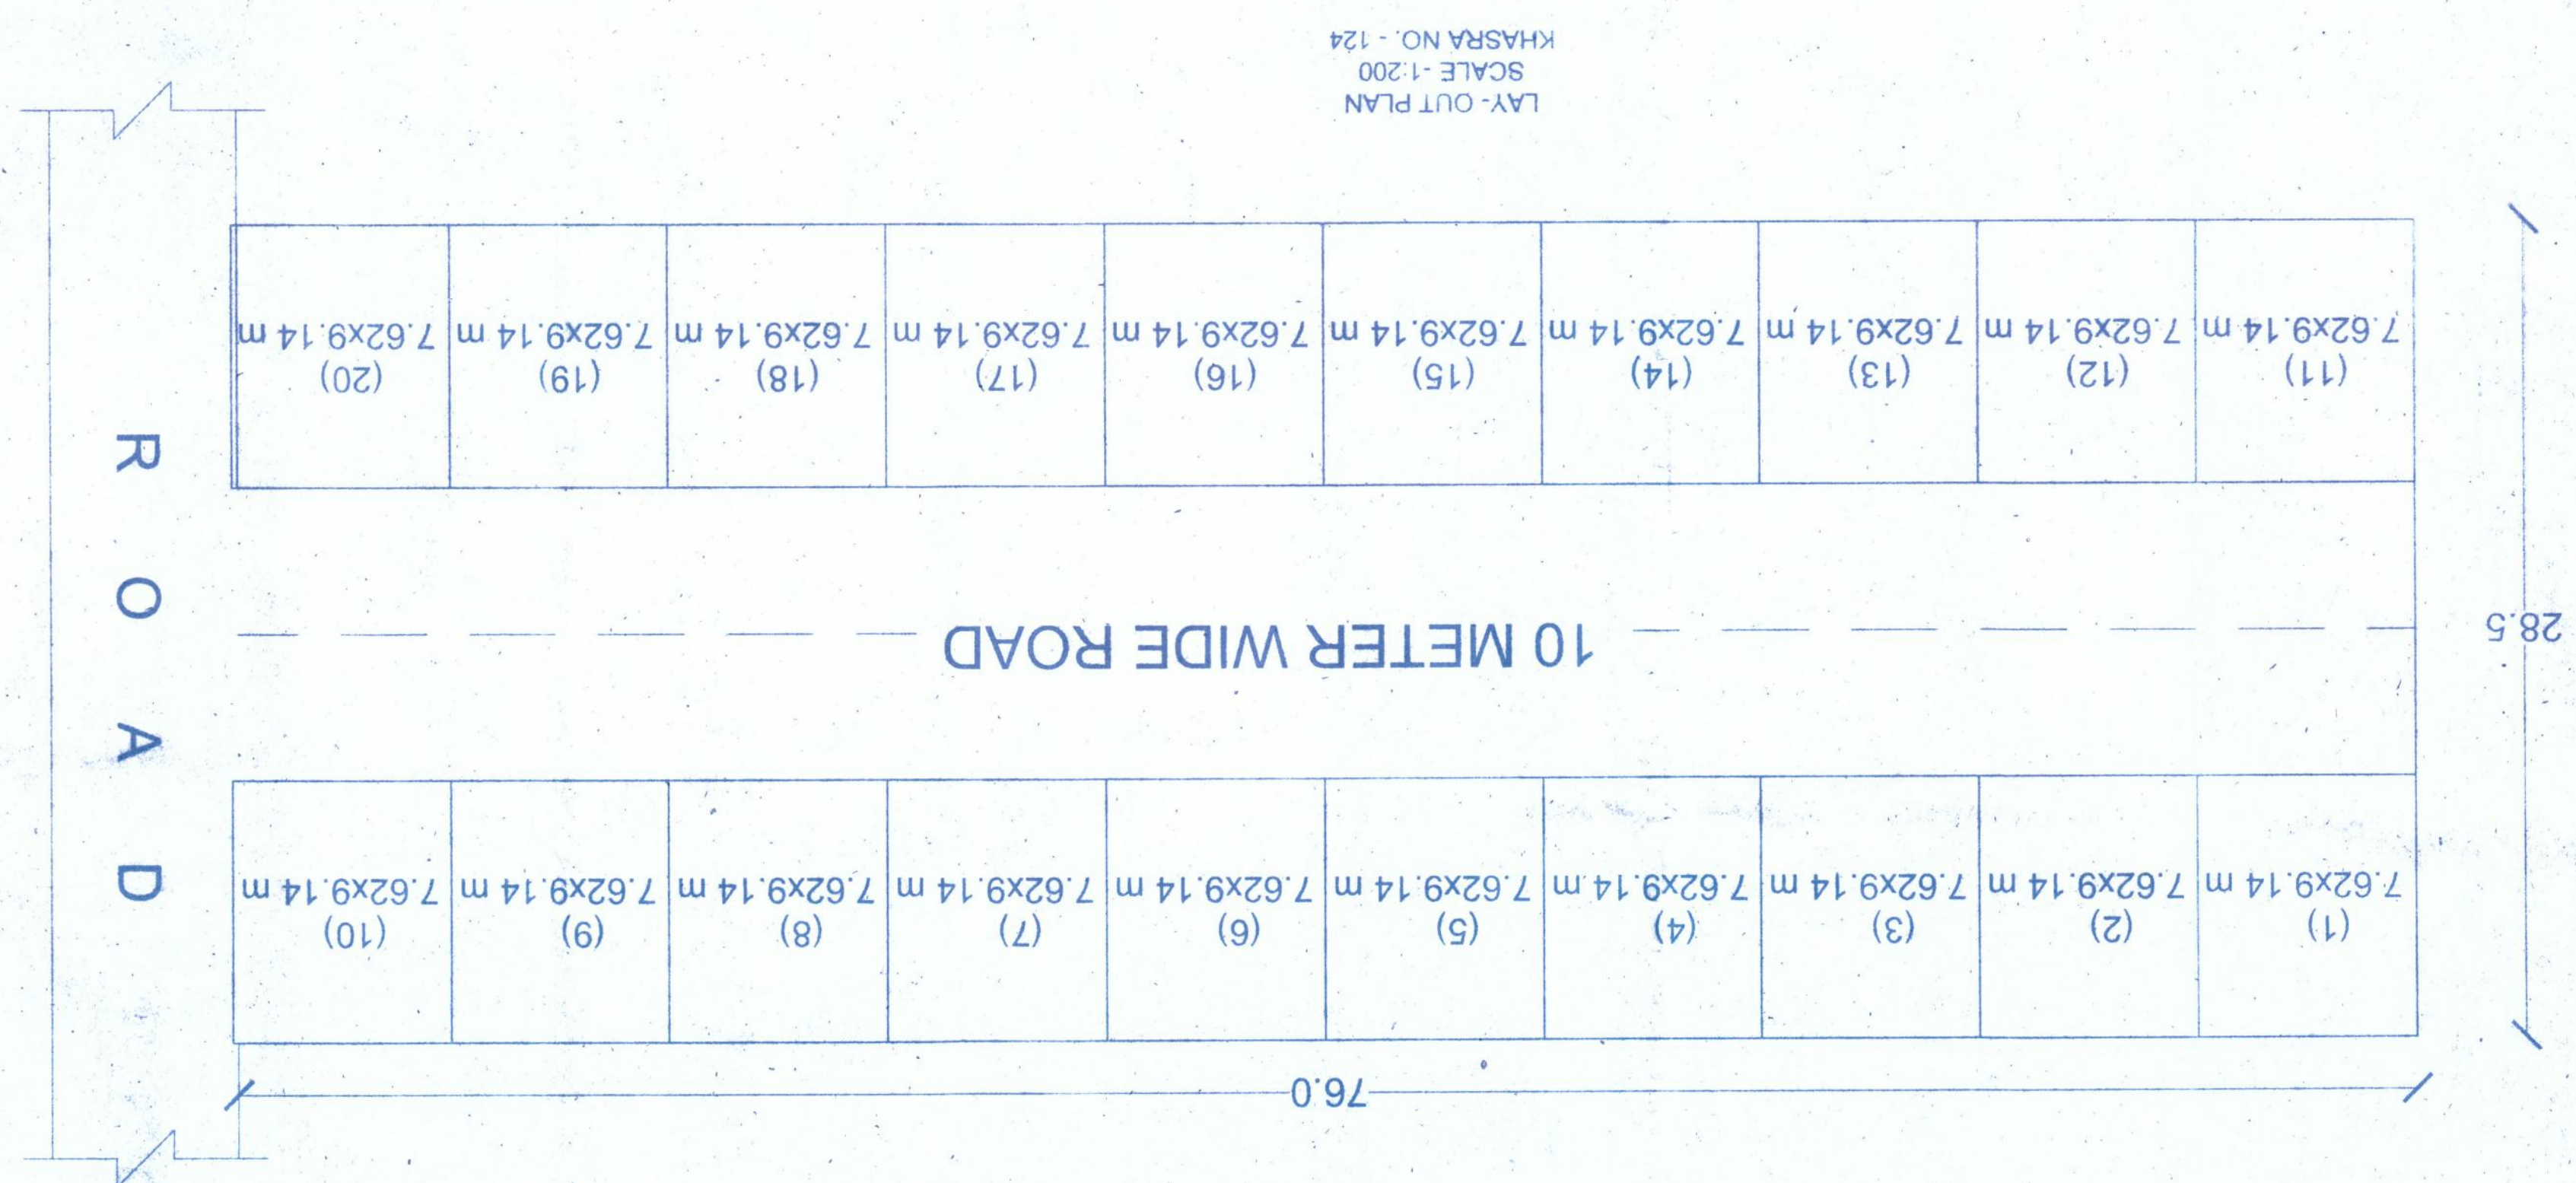


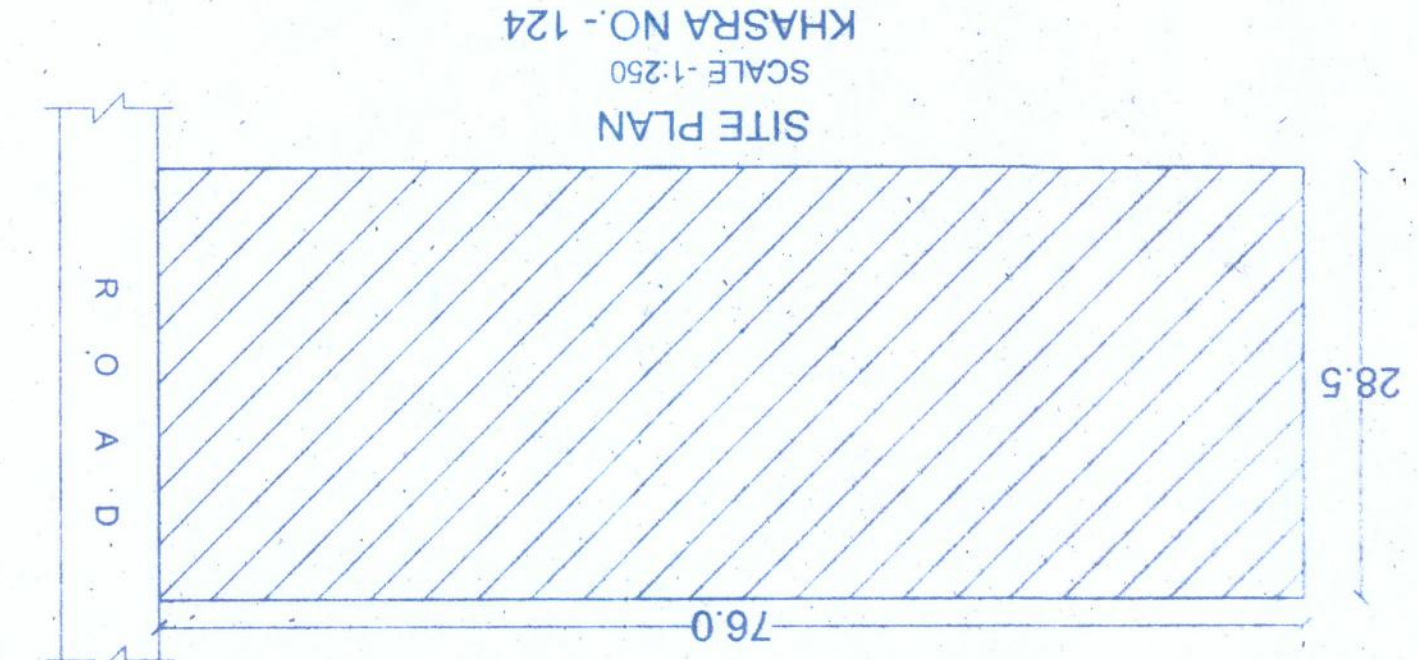

TOTAL AREA OF LAND = 2180 M²
AREA OF PLOT = 1392 M² - 64%
AREA OF ROAD = 788 M² - 36%

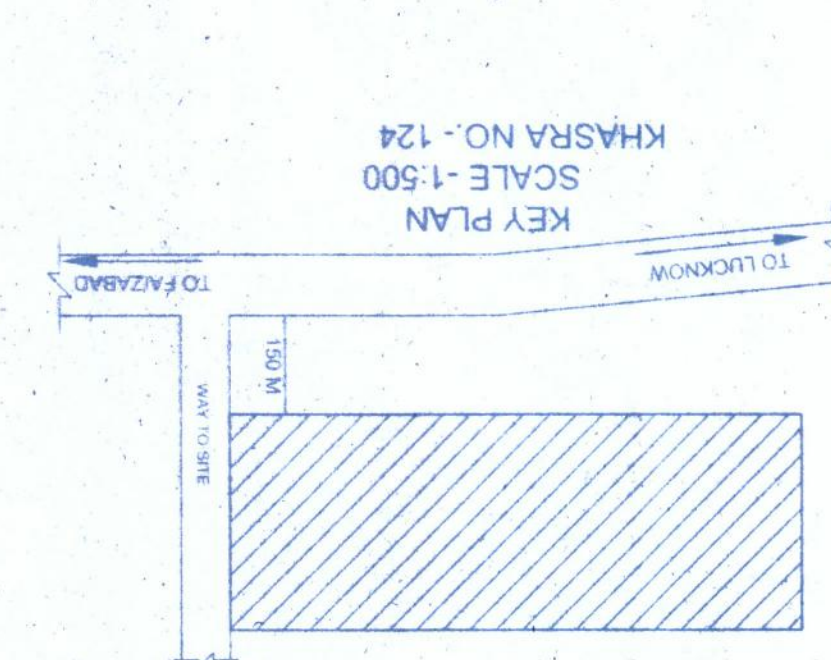

AREA CHART			
PLOT NO.	WIDTH	LENGTH	TOTAL PLOT AREA(SQ)
1	7.62 M	9.14 M	69.6 M ²
2	7.62 M	9.14 M	69.6 M ²
3	7.62 M	9.14 M	69.6 M ²
4	7.62 M	9.14 M	69.6 M ²
5	7.62 M	9.14 M	69.6 M ²
6	7.62 M	9.14 M	69.6 M ²
7	7.62 M	9.14 M	69.6 M ²
8	7.62 M	9.14 M	69.6 M ²
9	7.62 M	9.14 M	69.6 M ²
10	7.62 M	9.14 M	69.6 M ²
11	7.62 M	9.14 M	69.6 M ²
12	7.62 M	9.14 M	69.6 M ²
13	7.62 M	9.14 M	69.6 M ²
14	7.62 M	9.14 M	69.6 M ²
15	7.62 M	9.14 M	69.6 M ²
16	7.62 M	9.14 M	69.6 M ²
17	7.62 M	9.14 M	69.6 M ²
18	7.62 M	9.14 M	69.6 M ²
19	7.62 M	9.14 M	69.6 M ²
20	7.62 M	9.14 M	69.6 M ²
TOTAL PLOT AREA			1392M ²

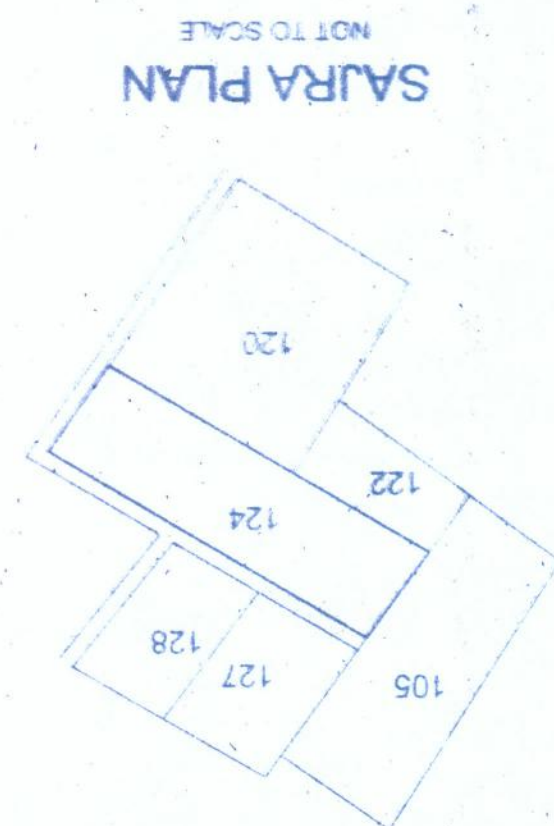

OWNER'S SIGN

ARCHITECTS SIGN

INSHA GROUP

Architects & Engineers

NOOR MOHAMMAD

ARCHITECT

PROPOSED LAY-OUT PLAN OF URBAN

DOOR INFRA TECH PVT LTD. SITE

CAPETOWN AT KHASRA NO. 124

GRAM PARTAP GANJ KHAS PARGANA

PARTAP GANJ - TAH

NAWAB GANJ DIST. BARABANKI

439/114, B. Basement, Prem Milan Plaza, Haridwar Road,

Thakurganj, Lucknow, M.P. No. - +91 8756108340

Email: noor.mohammad131@gmail.com

↓

Mr. NOOR MOHAMMAD
CA/2015/7288

5.12
15/12/2017

Note: All dimension in 'METER'