

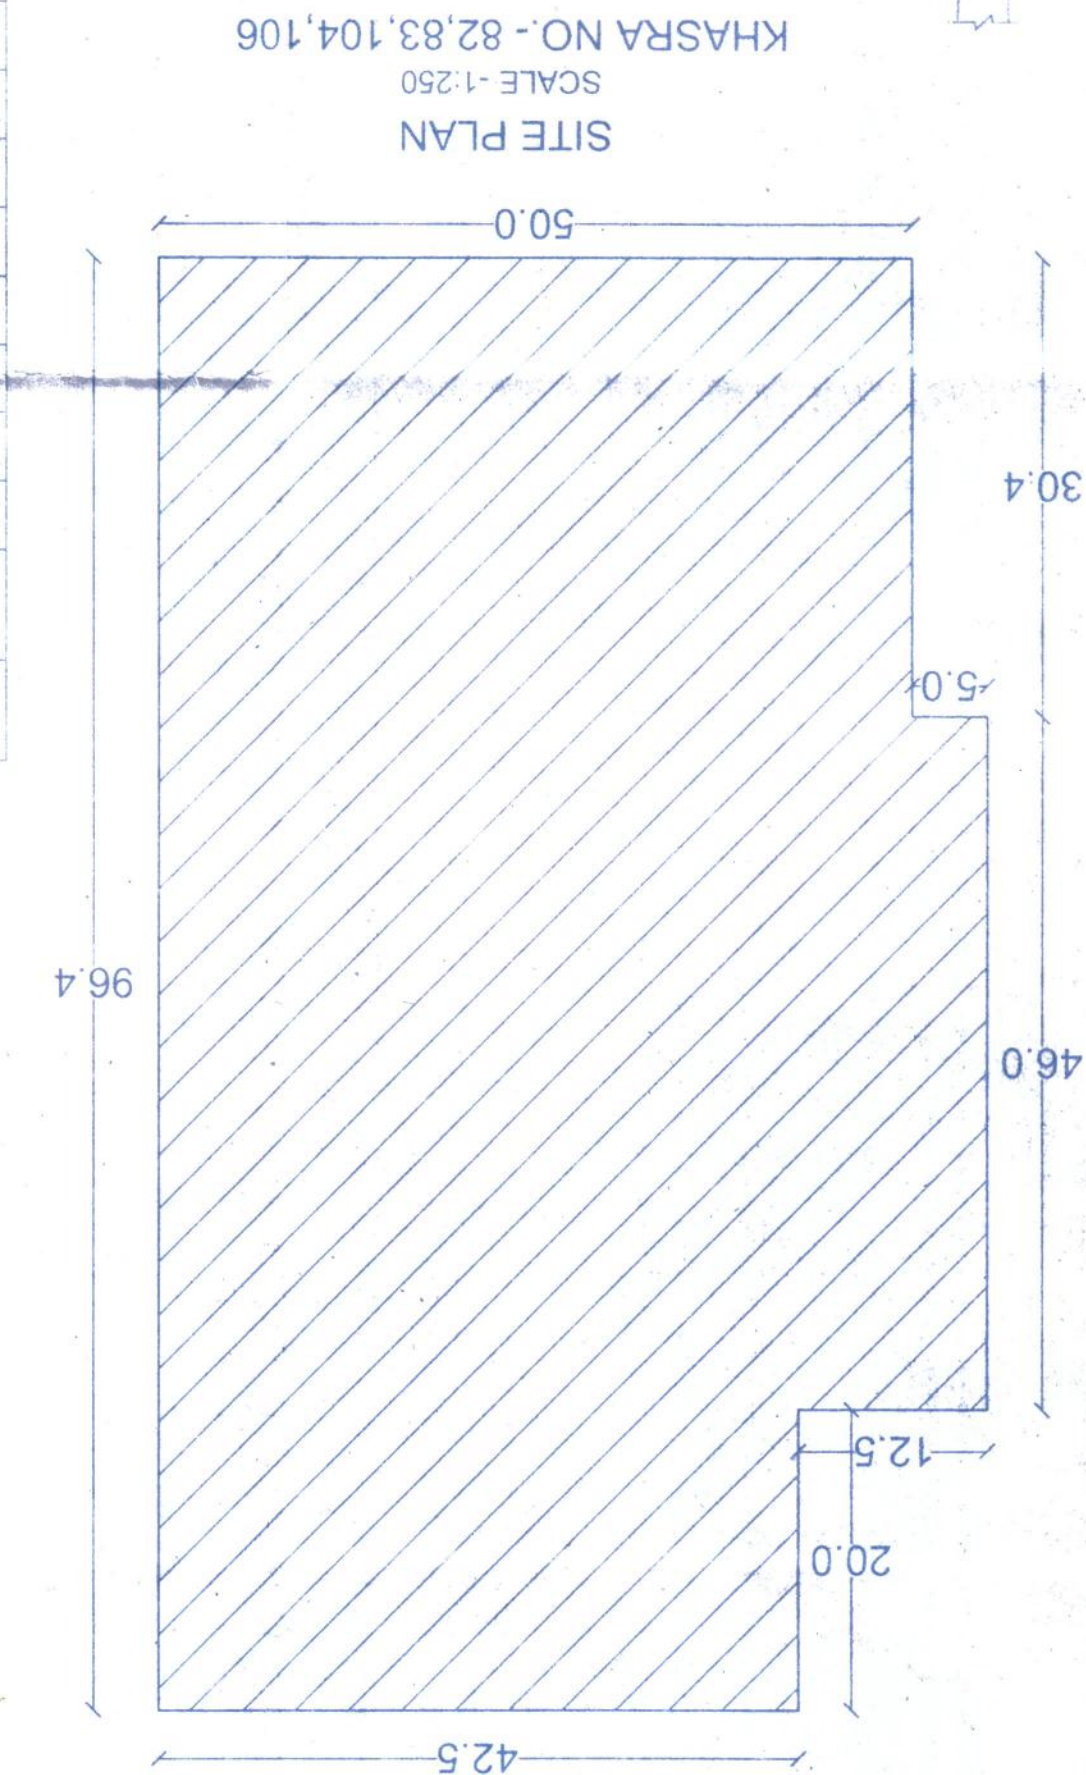
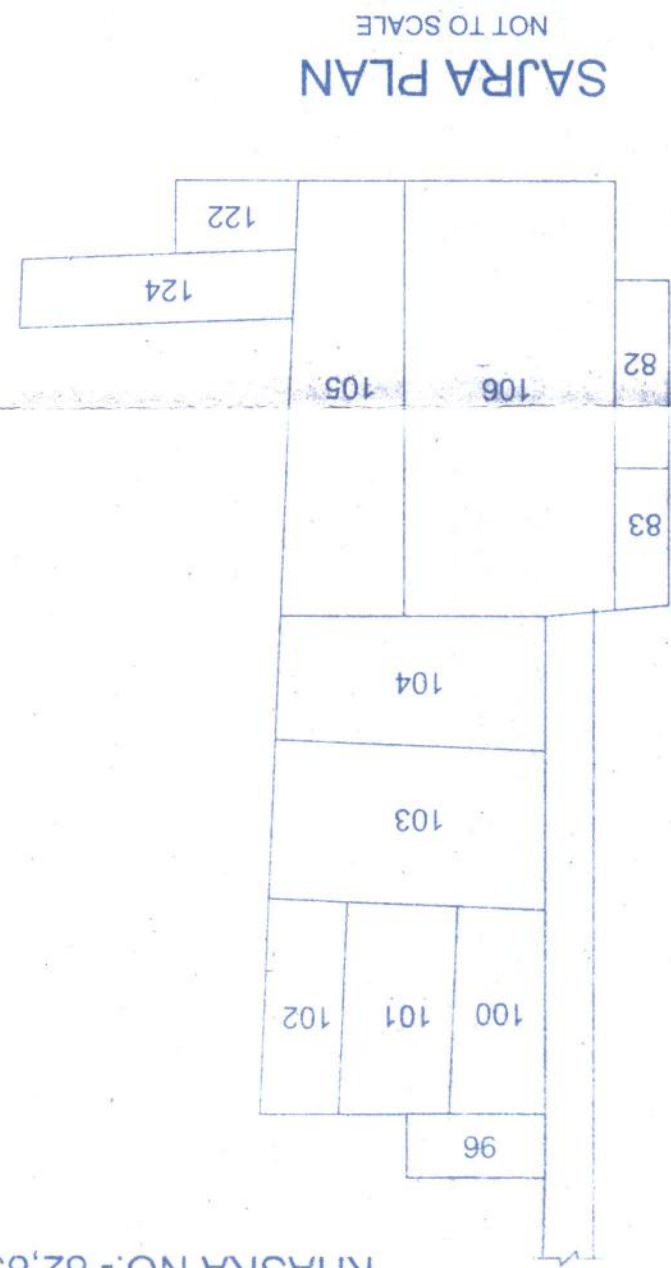
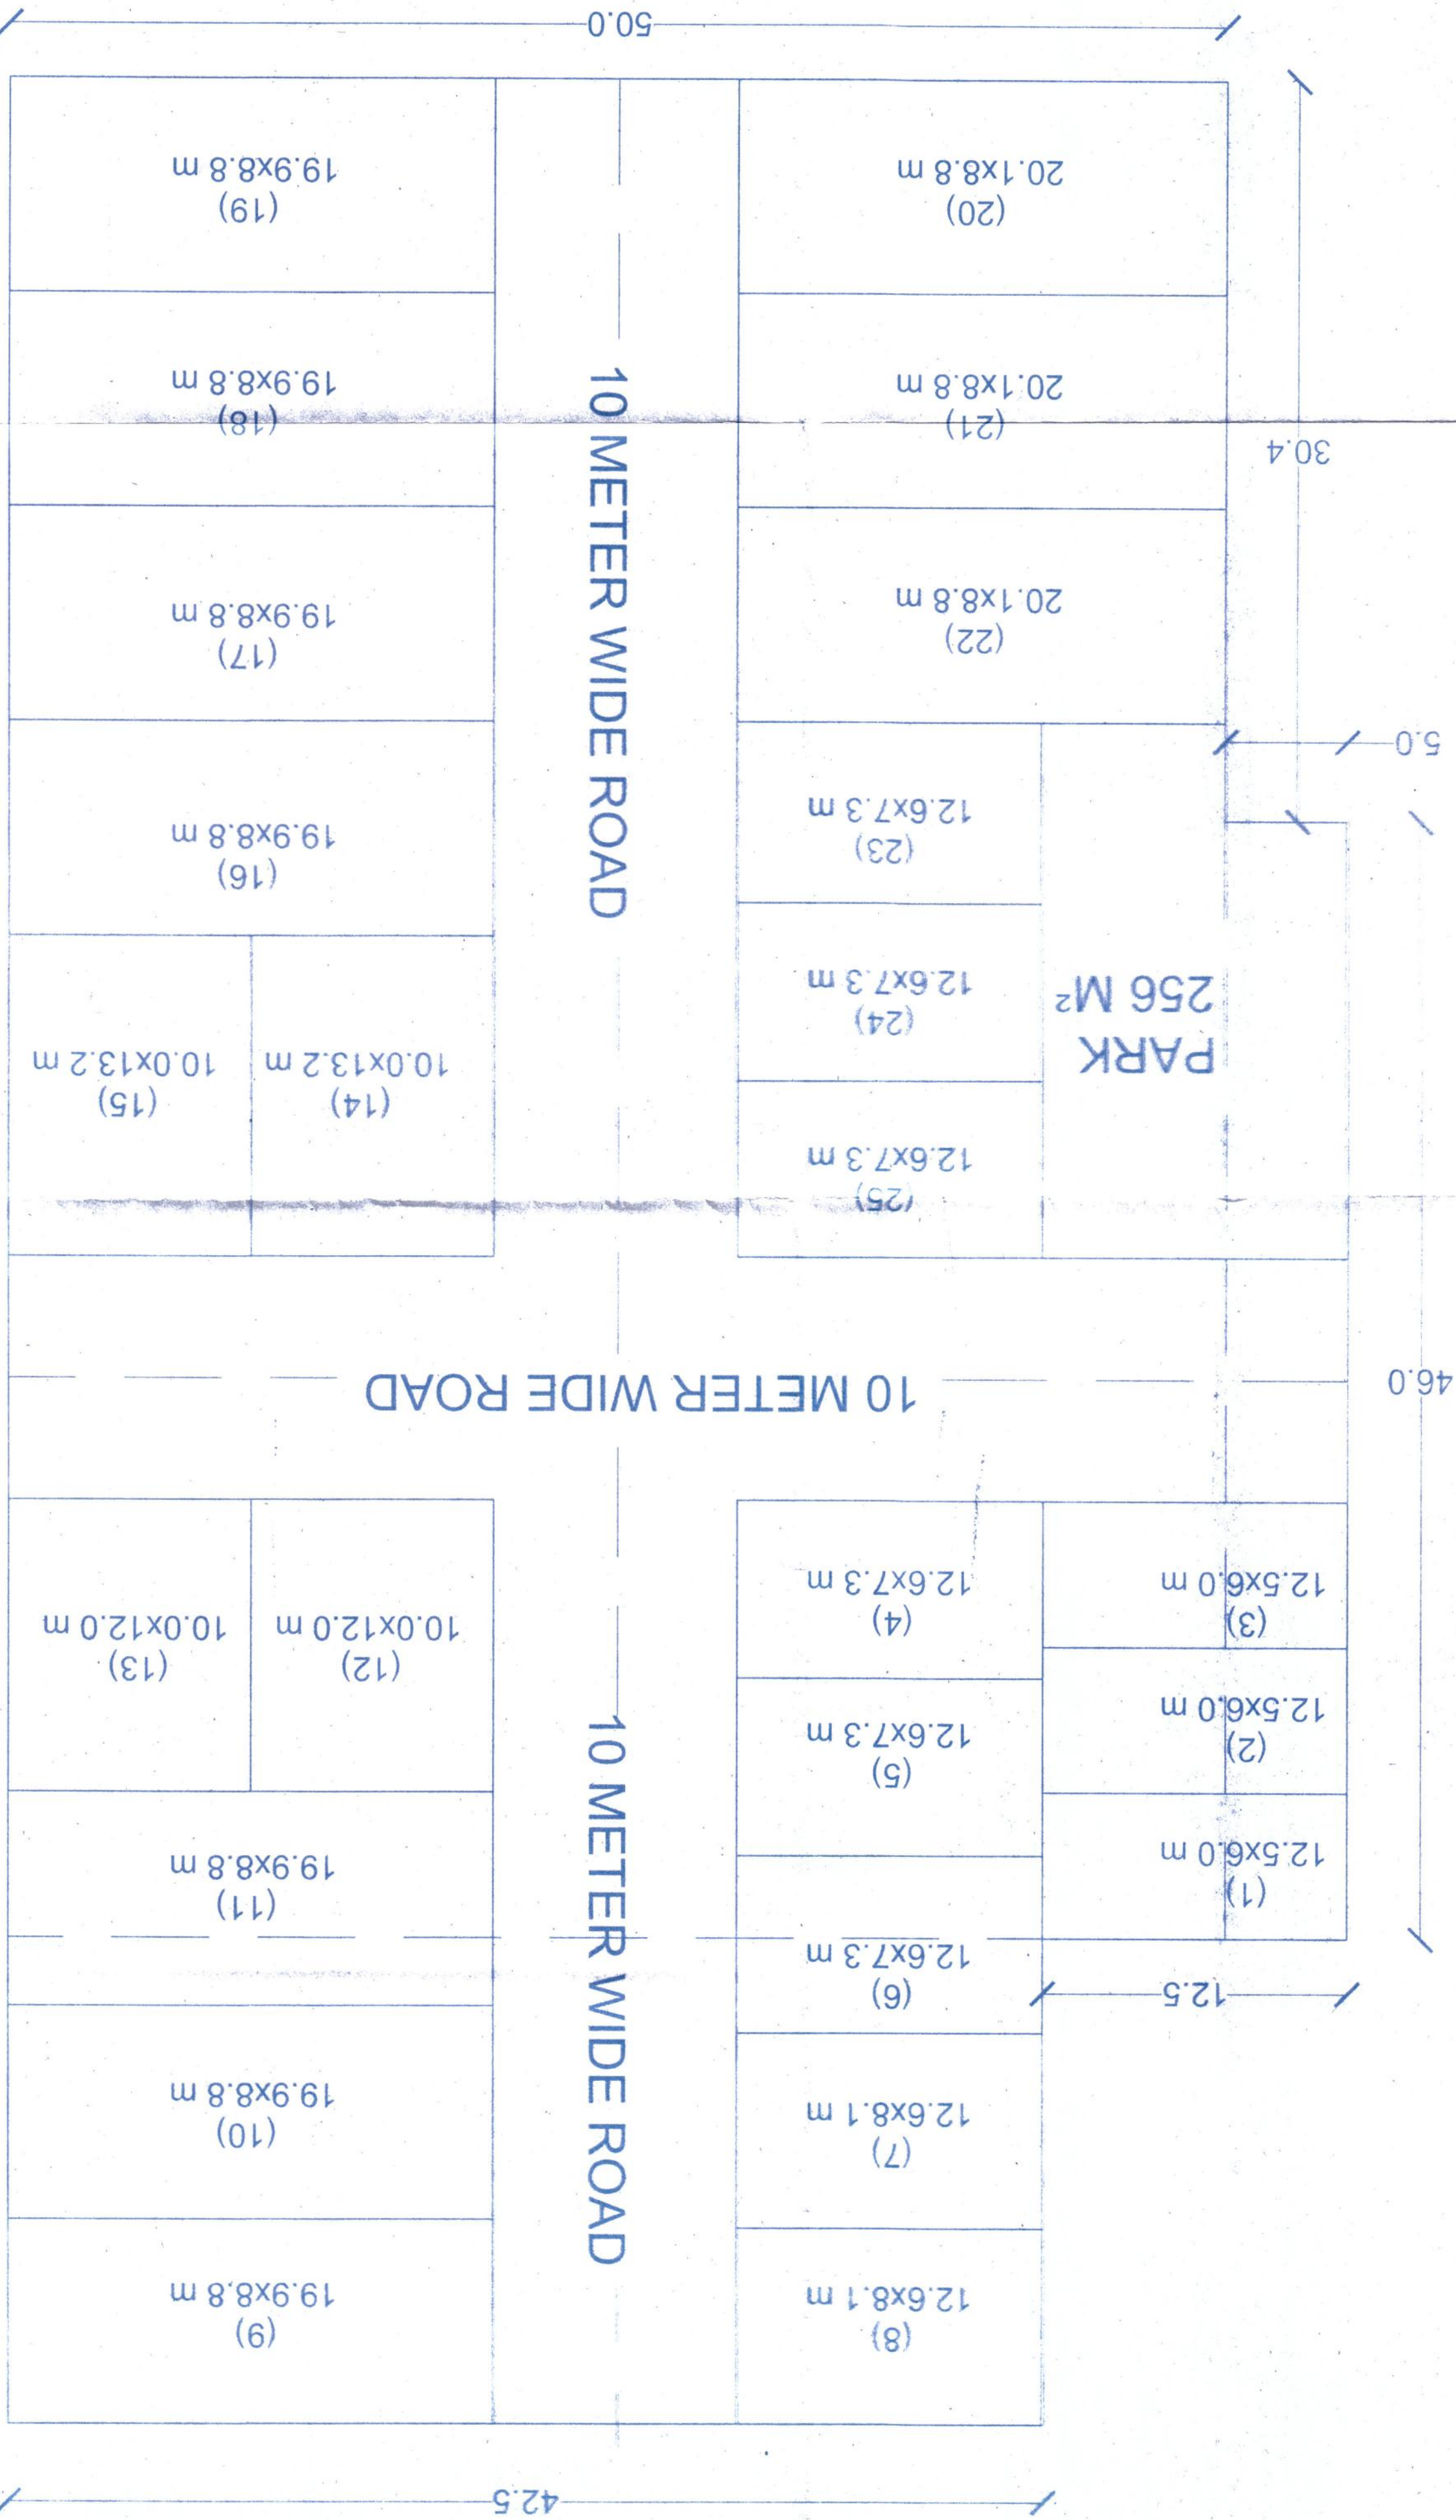


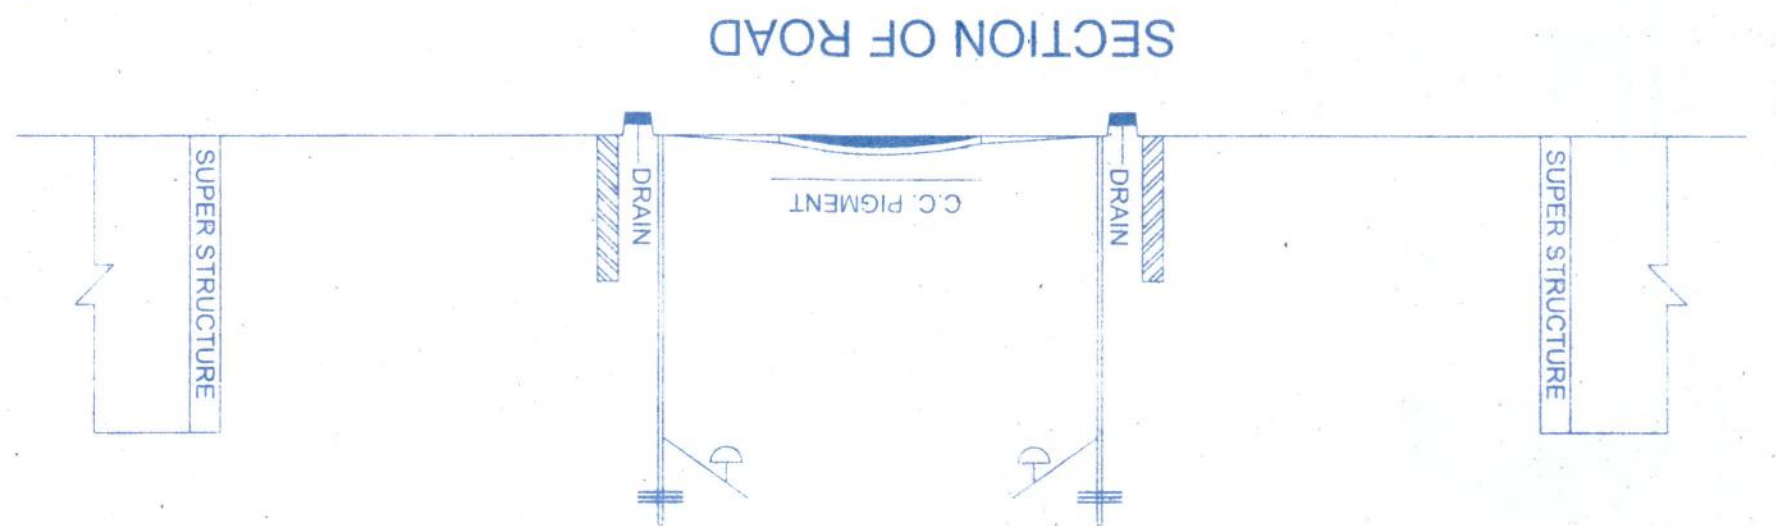

AREA CHART			
PLOT NO.	WIDTH	LENGTH	TOTAL PLOT AREA(SQ)
1	12.5 M	6.0 M	75.0 M²
2	12.5 M	6.0 M	75.0 M²
3	12.5 M	6.0 M	75.0 M²
4	12.6 M	7.3 M	91.98 M²
5	12.6 M	7.3 M	91.98 M²
6	12.6 M	7.3 M	91.98 M²
7	12.6 M	8.1 M	102.06 M²
8	12.6 M	8.1 M	102.06 M²
9	19.9 M	8.8 M	175.12 M²
10	19.9 M	8.8 M	175.12 M²
11	19.9 M	8.8 M	175.12 M²
12	10.0 M	12.0 M	120.0 M²
13	10.0 M	12.0 M	120.0 M²
14	10.0 M	13.2 M	132.0 M²
15	10.0 M	13.2 M	132.0 M²
16	19.9 M	8.8 M	175.12 M²
17	19.9 M	8.8 M	175.12 M²
18	19.9 M	8.8 M	175.12 M²
19	19.9 M	8.8 M	175.12 M²
20	20.1 M	8.8 M	176.88 M²
21	20.1 M	8.8 M	176.88 M²
22	20.1 M	8.8 M	176.88 M²
23	12.6 M	7.3 M	91.98 M²
24	12.6 M	7.3 M	91.98 M²
25	12.6 M	7.3 M	91.98 M²
TOTAL PLOT AREA			3230 M²

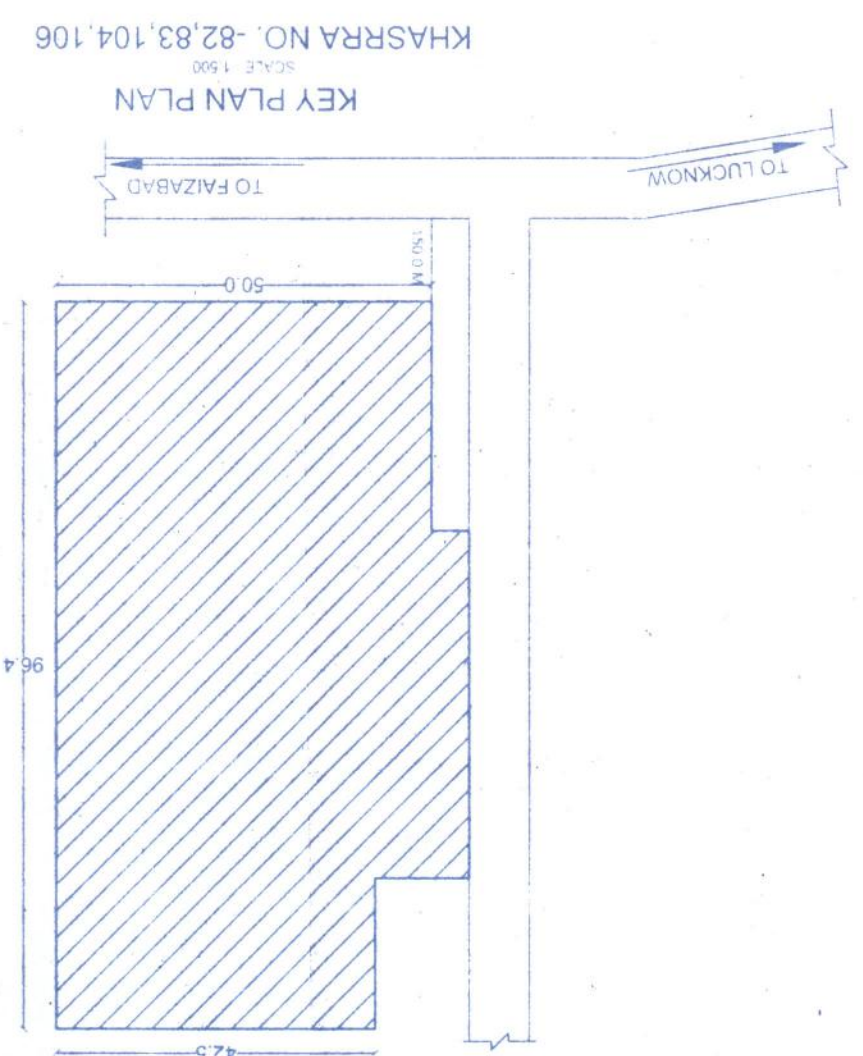

TOTAL AREA OF LAND = 4900 M²
AREA OF PLOT = 3230 M² - 65.9%
AREA OF PARK = 256 M² - 5.2%
AREA OF ROAD = 1414 M² - 28.8%

परीक्षक द्वारा
10/7/2017
श्री गौरी कौशिक
आर. एन. एम. एम.
आर. एन. एम. एम.
आर. एन. एम. एम.

नसीर मोहम्मद
आर. एन. एम. एम.
आर. एन. एम. एम.
आर. एन. एम. एम.

OWNER'S SIGN
ARCHITECT'S SIGN
PROPOSED LAY-OUT PLAN OF URBAN
DOOR INFRA TECH PVT. LTD., SITE
82,83,104,106
GRAAM PARTAP GANJ KHAS, PARGANA
PARTAP GANJ - TAH,
NAWAB GANJ DIST. BARABANKI
INSHA GROUP
Architects & Engineers
439/114, B, Basement, Prem Milan Plaza, Hardoi Road,
Thakurganj, Lucknow, M.B. No. - +91 8756108340
Email-noormohammed1316@gmail.com
DRAWN BY
NOOR MOHAMMAD
ARCHITECT

Note:
All dimension in "METER"