



TOWER - 7
GROUND FLOOR PLAN

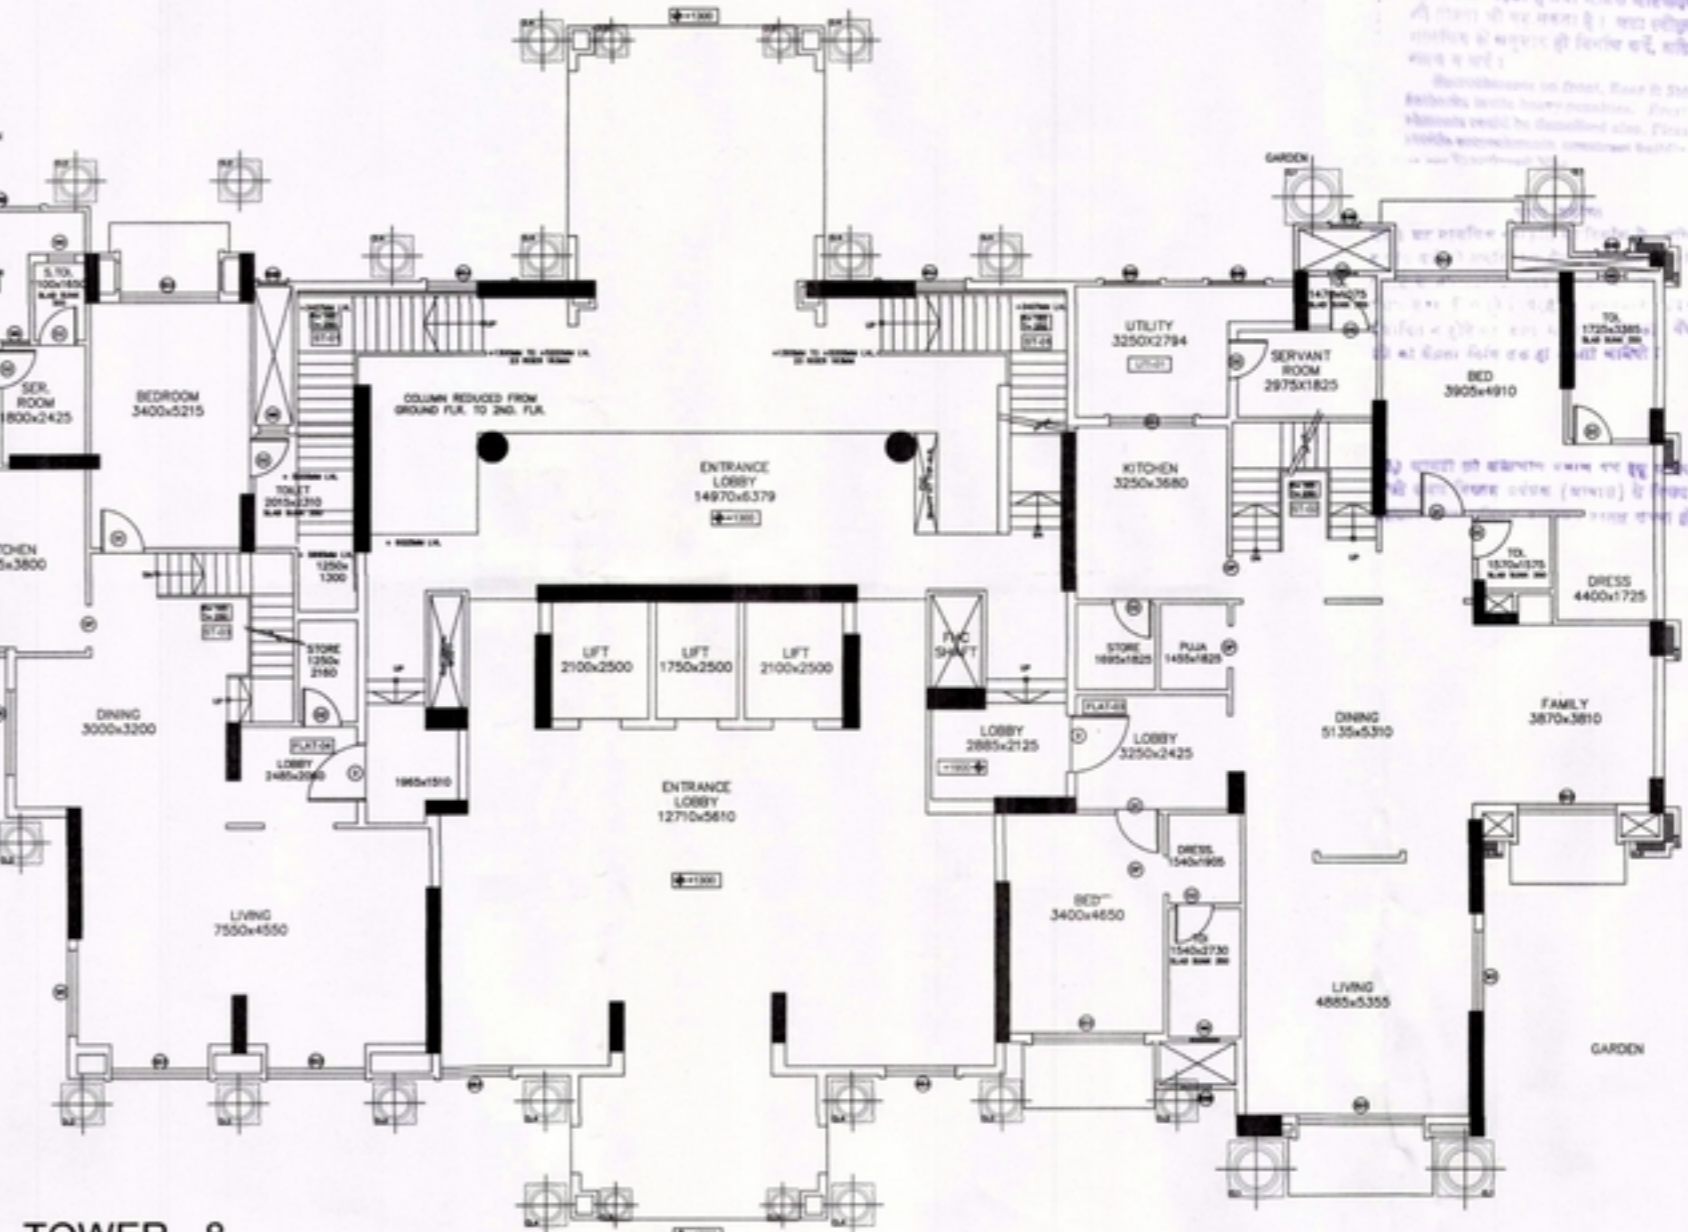

TOWER - 8
GROUND FLOOR PLAN

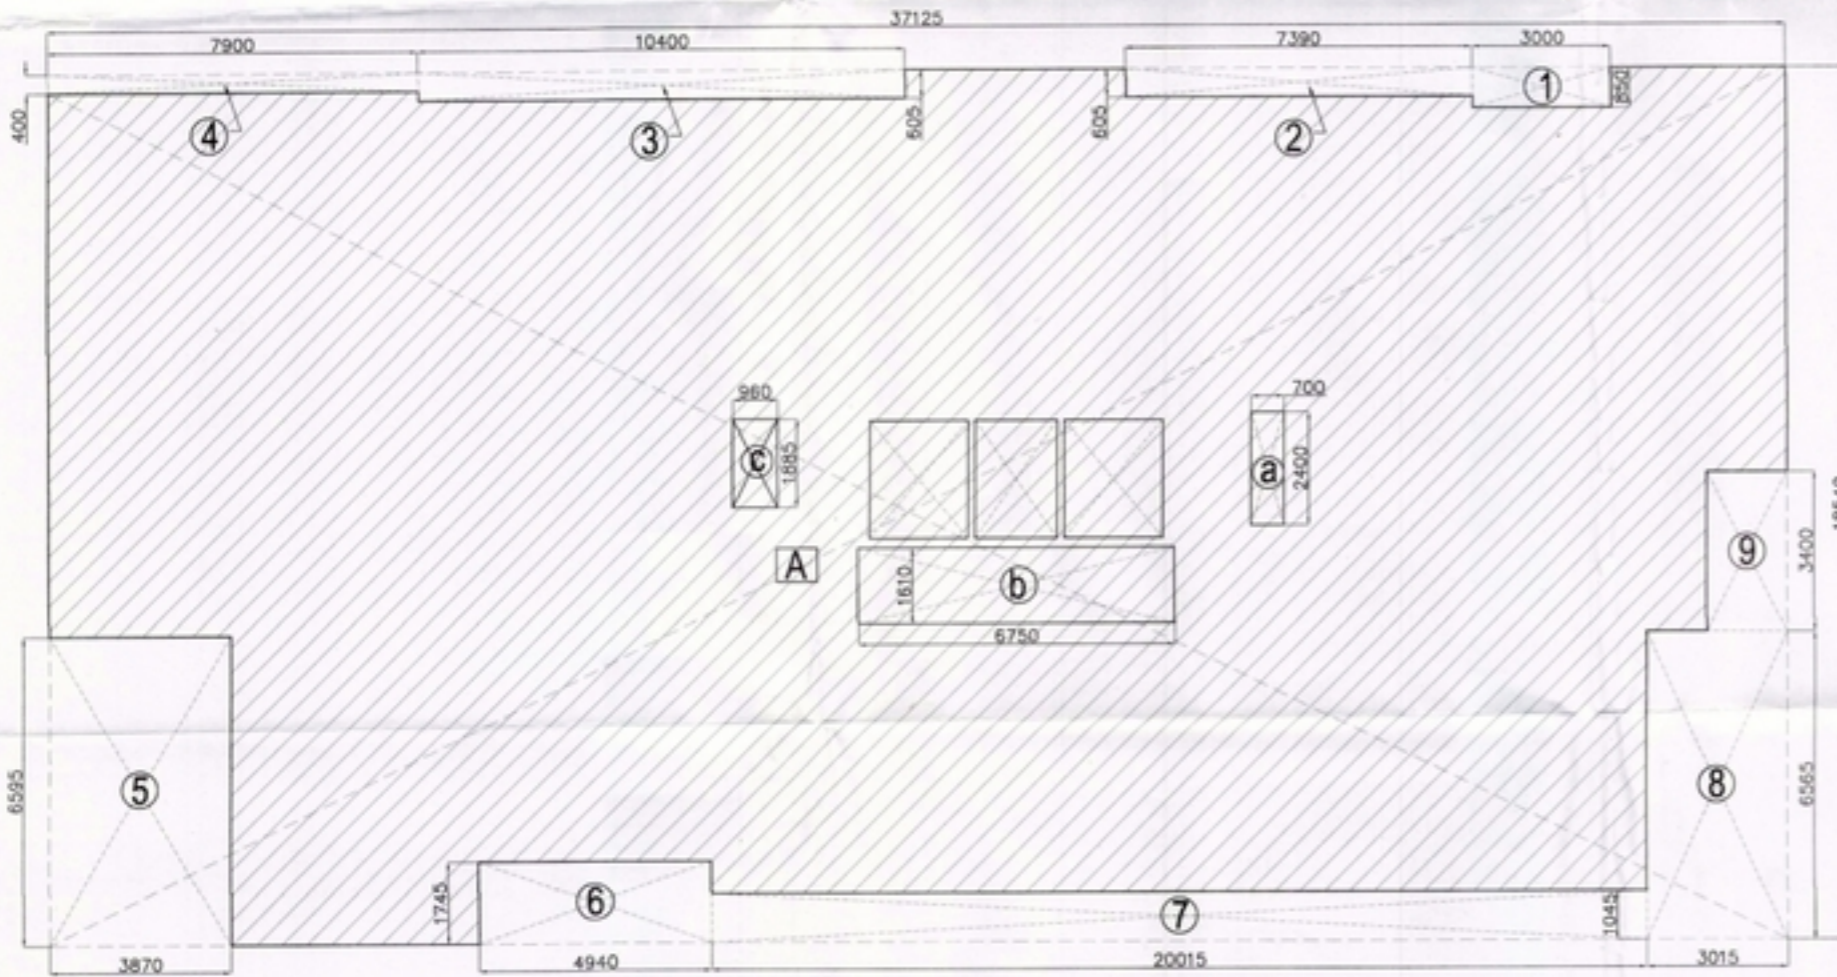

TOWER - 7 & 8
ENVELOPE OF GROUND FLOOR PLAN

DOOR SCHEDULE (GROUND FLOOR)						
SER. NO	TYPE	SIZE	DESCRIPTION	LINTEL HT. (IN MM)	QUANTITY	LOCATION
1	D	1000 X	SINGLE SWING	2400	04	MAIN DOOR
2	DH	900 X 2400	SINGLE SWING	2400	08	BEDROOM DOOR
3	DD	900 X 2400	SINGLE SWING	2400	20	TOILET, SERVANT ROOM, STORE
4	DD	2700 X 2400	SLIDING DOOR	2400	02	LIVING, BEDROOM
5	DD	2700 X 2400	SLIDING DOOR	2400	02	LIVING, BEDROOM
6	DD	2400 X 2400	SLIDING DOOR	2400	04	BEDROOM
7	DD	2100 X 2400	SLIDING DOOR	2400	02	BEDROOM, FAMILY ROOM
8	DD	1800 X 2400	SLIDING DOOR	2400	02	BEDROOM, KITCHEN
9	DD	1800 X 2400	SLIDING DOOR	2400	02	KITCHEN, BEDROOM
10	DD	1500 X 2400	SLIDING DOOR	2400	02	BEDROOM, KITCHEN
11	DD	1200 X 2400	SLIDING DOOR	2400	02	KITCHEN
12	DD	1200 X 2400	SLIDING DOOR	2400	02	KITCHEN
13	FD	1800 X 2400	SINGLE SWING-FIRE DOOR	2400	02	STAIRCASE
14	OP	900 X 2400	OPENING	2400	04	KITCHEN
15	FD	900 X 2400	DOUBLE SWING-FIRE DOOR	2400	02	ELEC. DUCT-FIRE DUCT
16	FD	300 X 2400	SINGLE SWING-FIRE DOOR	2400	02	A.C. DUCT

WINDOW SCHEDULE (GROUND FLOOR)							
SER. NO	TYPE	SIZE	DESCRIPTION	BELL LVL. (IN MM)	LINTEL HT. (IN MM)	QUANTITY	LOCATION
1	W1	3000 X 1800	SLIDING WINDOW	800	2400	01	DOUBLE HEIGHT LIVING
2	W2	2700 X 1800	SLIDING WINDOW	800	2400	01	DOUBLE HEIGHT LIVING
3	W3	2400 X 1800	SLIDING WINDOW	800	2400	01	DOUBLE HEIGHT LIVING
4	W4	2700 X 1800	SLIDING WINDOW	800	2400	02	DOUBLE HEIGHT LIVING
5	W5	1800 X 1800	SLIDING WINDOW	800	2400	04	LIVING, ENTRANCE LOBBY
6	W6A	1800 X 2200	SLIDING WINDOW	800	2400	04	LIVING, ENTRANCE LOBBY
7	W6	1800 X 1800	SLIDING WINDOW	800	2400	02	BEDROOM, ENTRANCE LOBBY
8	W6A	1800 X 2200	SLIDING WINDOW	800	2400	04	BEDROOM, ENTRANCE LOBBY
9	W7	1200 X 1400	SLIDING WINDOW	800	2400	02	DRINING
10	W8	3000 X 1400	OPENABLE	1000	2400	02	STAIRCASE
11	W9	1200 X 1200	OPENABLE	1000	2400	12	TOILET
12	W10A	1200 X 1200	GRD. JLY	1000	2400	02	TOILET DUCT / VENT
13	W10B	800 X 1200	GRD. JLY	1000	2400	04	TOILET DUCT
14	W10C	800 X 1200	GRD. JLY	1000	2400	04	TOILET DUCT
15	W10D	1700 X 3000	GRD. JLY	1000	3000	02	UTILITY
16	W10E	2200 X 800	GRD. JLY	1000	800	02	TOILET DUCT / VENT
17	W10F	300 X 800	GRD. JLY	1000	2400	02	A.C. DUCT
18	W10G	300 X 4000	GRD. JLY	1000	4000	02	A.C. DUCT
19	W10H	1800 X 4000	GRD. JLY	1400	4000	02	HEAVY
20	W10I	375 X 375	GRD. JLY	---	---	---	UTILITY
21	W10J	1200 X 3000	GRD. JLY	1000/800	3000	04	TOILET DUCT
22	W10K	2200 X 7000	GRD. JLY	1000	7000	02	TOILET DUCT
23	W10L	900 X 800	GRD. JLY	1000	2400	04	TOILET (GROUND & 1ST FLOOR)
24	W10M	1200 X	GRD. JLY	800	2400	02	VENT

GROUND FLOOR AREA DETAIL (TOWER - 7)					
LEGEND	BREADTH (B)	LENGTH (L)	NOS.	AREA IN SQM	SPACE USAGE
[A]	37.125	X	18.540	X	1 = 688.298
				TOTAL	= 688.298 --- (I)

DEDUCTIONS					
LEGEND	BREADTH (B)	LENGTH (L)	NOS.	AREA IN SQM	SPACE USAGE
1	3.000	X	0.850	X	1 = 2.550
2	7.390	X	0.605	X	1 = 4.471
3	10.400	X	0.605	X	1 = 6.292
4	7.900	X	0.400	X	1 = 3.160
5	3.870	X	6.595	X	1 = 25.523
6	4.940	X	1.745	X	1 = 8.620
7	20.015	X	1.095	X	1 = 21.916
8	3.015	X	6.565	X	1 = 19.793
9	1.715	X	3.400	X	1 = 5.831
				TOTAL	= 98.157 --- (II)
				NETT ENVELOPE ON FLOOR (I - II)	= 590.141 --- (III)

SERVICES AREA					
LEGEND	BREADTH (B)	LENGTH (L)	NOS.	AREA IN SQM	SPACE USAGE
a	0.700	X	2.400	X	1 = 1.680
b	6.750	X	1.610	X	1 = 10.868
c	0.960	X	1.885	X	1 = 1.810
				TOTAL SERVICE AREA	= 14.357 --- (IV)
NET FAR. ON FLOOR				(III) - (IV)	= 575.784
TOWER (8) AREA IS SAME AS TOWER (7) AREA					= 575.784

PROJECT	TITLE	JOB.NO.	DATE	DRN. BY	ARCHITECT'S SIGN.	OWNER'S SIGN	CONSULTANT
PROPOSED GROUP HOUSING BUILDING ON PLOT NO.GH-01/C, SEC - 168 NOIDA FOR.- SUNWORLD RESIDENCY PVT LTD.	REV. SUBMISSION DRAWING	1281	25 - 05 - 15	SANDEEP	 RAJIV GOEL CA/78/2361	 For SUNWORLD RESIDENCY PVT. LTD. Authorised Signatory	R.N.Gupta & Associates Consulting Engineers, Architects & Valuers E - 1, Sector-55, Noida Phones - (+120) 4321556 email-info@rngcorp.com
	GROUND FLOOR PLAN & AREA ENVELOPE CALCULATION (TOWER - 7 & 8)	DR.NO.	NORTH	CHKD. BY			
		11		G.S.B.			

20/7/III-260/954
 11
 For proposed Building to be on the...
 Licensed for approval Please...