



Greater Noida Industrial Dev. Authn.  
**APPROVED**  
 Vide Letter No. 11/24, Dated 30/12/2012  
 Valid up to Dated 5/1/2013  
 Nishinra  
 D.G.M.  
 (Plng. & Arch.)  
 Asstt. Arch.  
 Gen. Manager  
 (Plng. & Arch.)  
 S.M. (Plng.)

Greater Noida Industrial Dev. Authority  
**REVISED SANCTION**  
 Being Issued From Dated 5/3/2013  
 Valid up to Dated 5/1/2013  
 Nishinra  
 D.G.M.  
 (Planning)  
 Asstt. Arch.  
 Gen. Manager  
 (Plng. & Arch.)

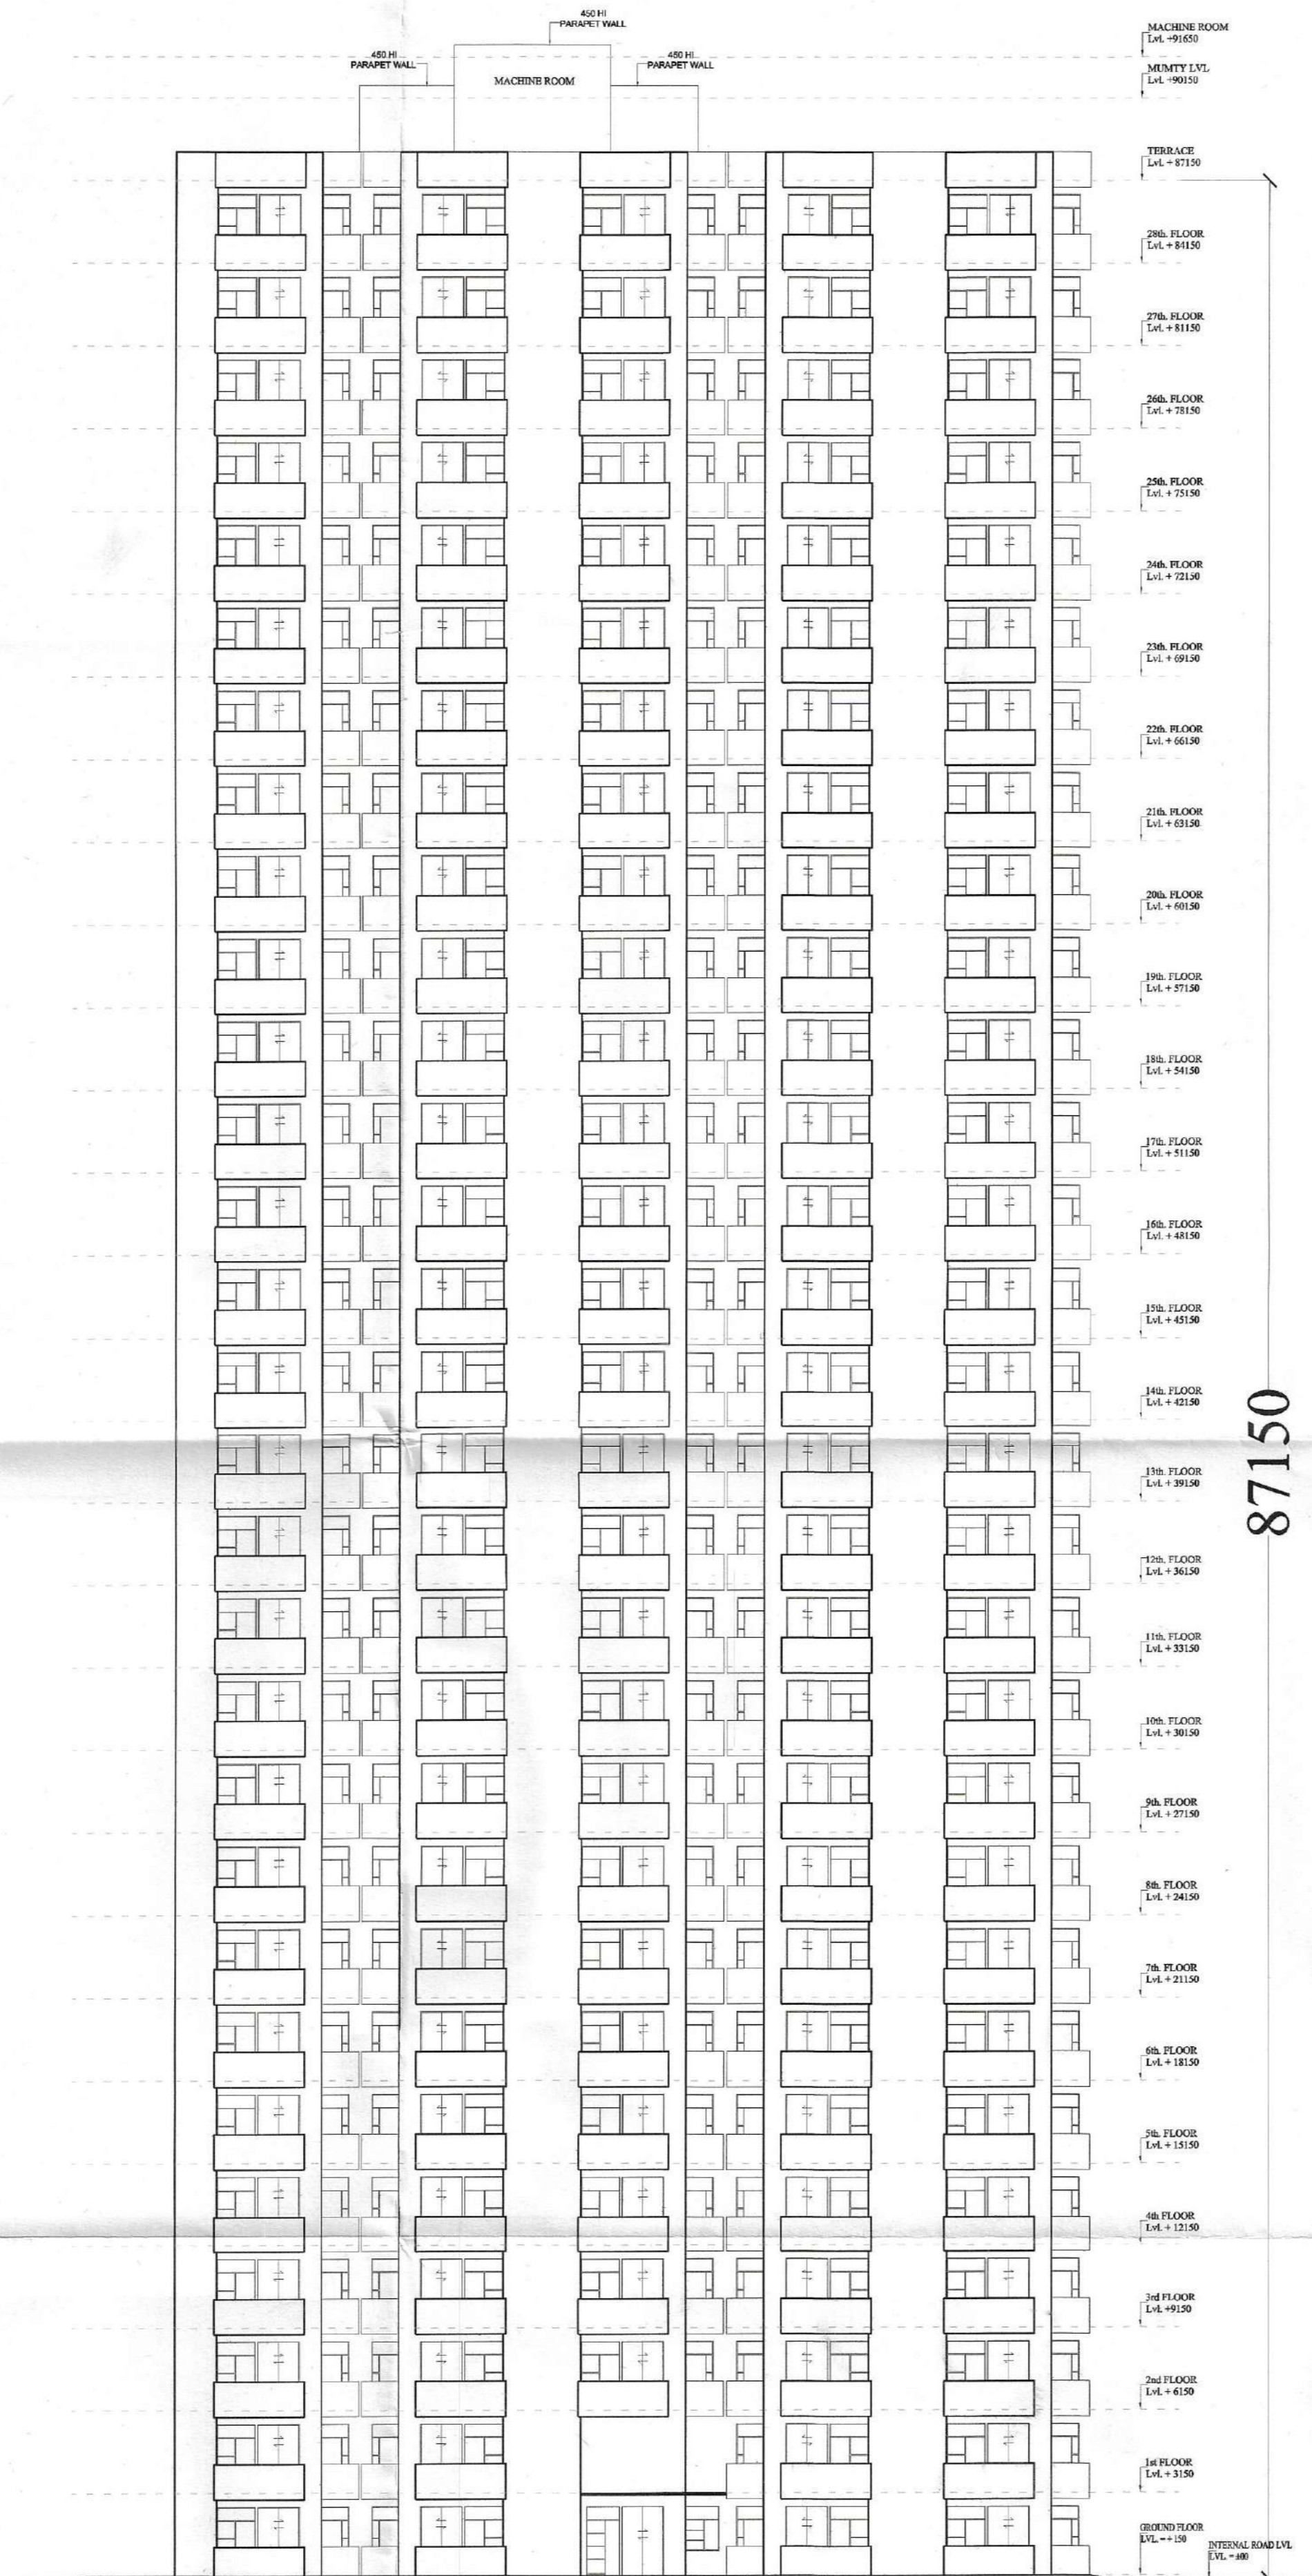

87150

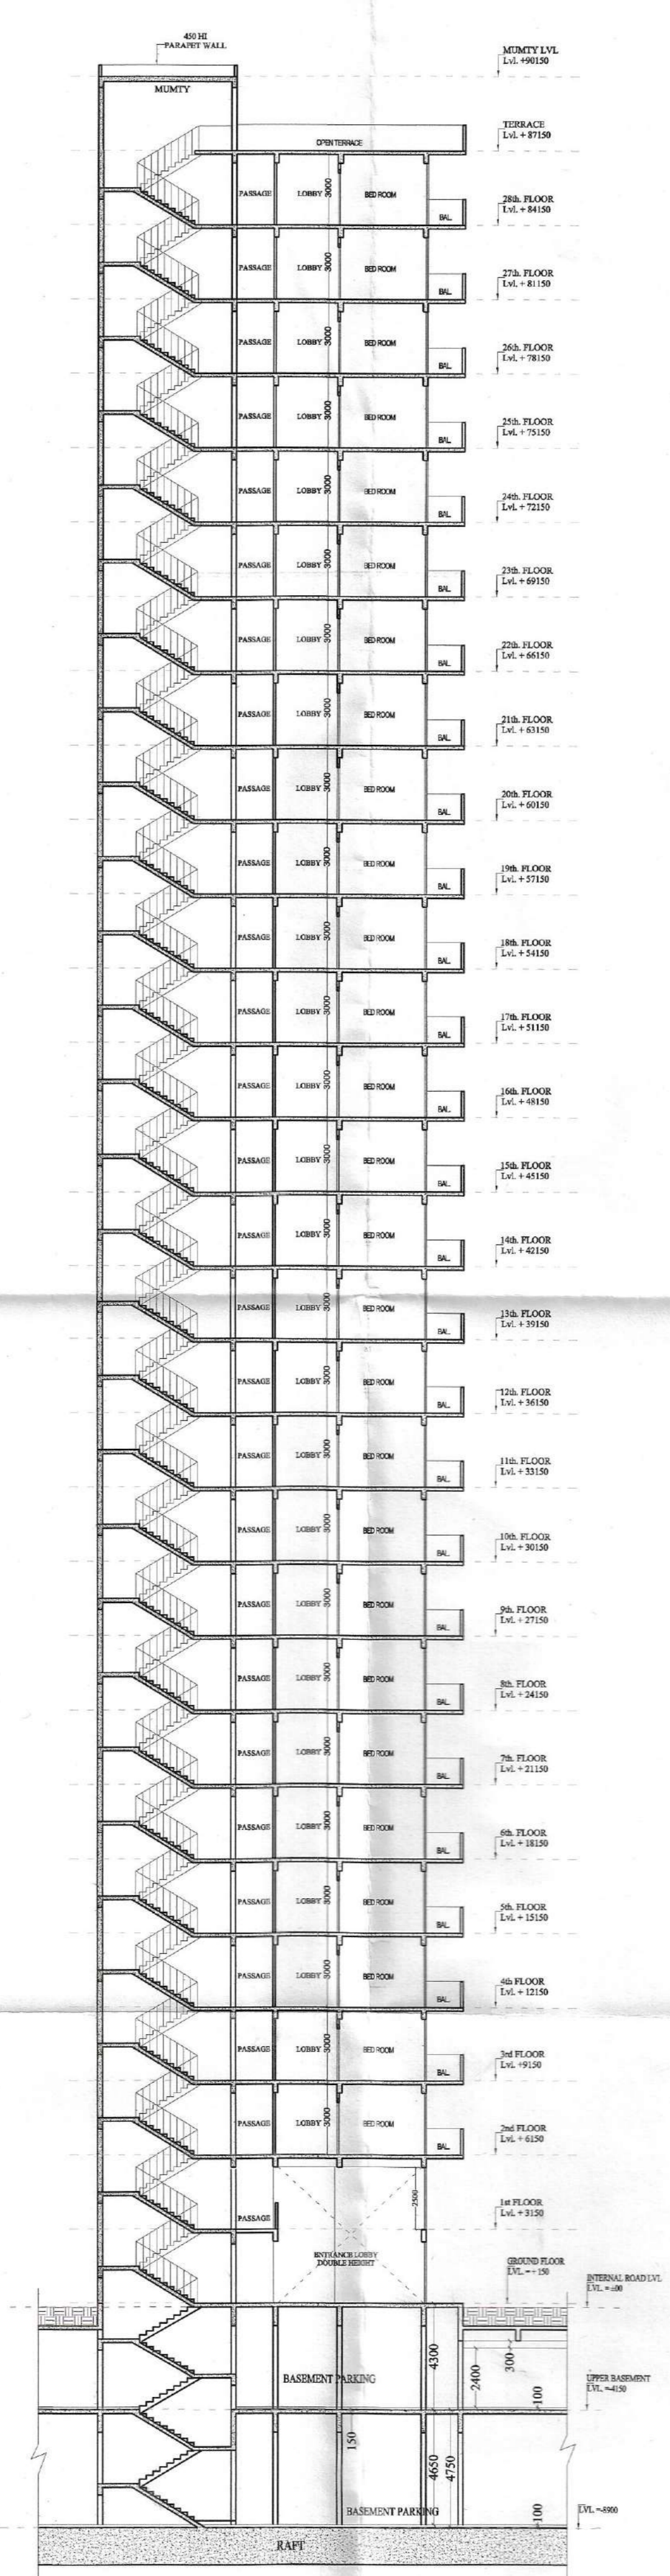

PROJECT :-  
**RESIDENTIAL COMPLEX  
 AT GREATER NOIDA  
 PLOT NO. GH-05 SECTOR - 16B**

BUILDERS & PROMOTER :-  
**SHRI GROUP** S.J.P. INFRACON LTD.  
 A-433, Sector 63, Noida

DRAWING TITLE :-  
**TOWER-A4  
 ELEVATION-A  
 SECTION-AA'**

DRAWN BY :- SANJAY | CHECKED BY :- N.T.S. | SCALE | DATED :-

For SJP INFRACON LTD.  
 Architect's Sign  
**DARSHAN SINGH**  
 CA/89/12573

OWNER'S SIGN  
 A4 - 04