




TOWER - A7 & A8
 CIRCULATION F.A.R. AREA
 DETAIL OF GROUND FLOOR

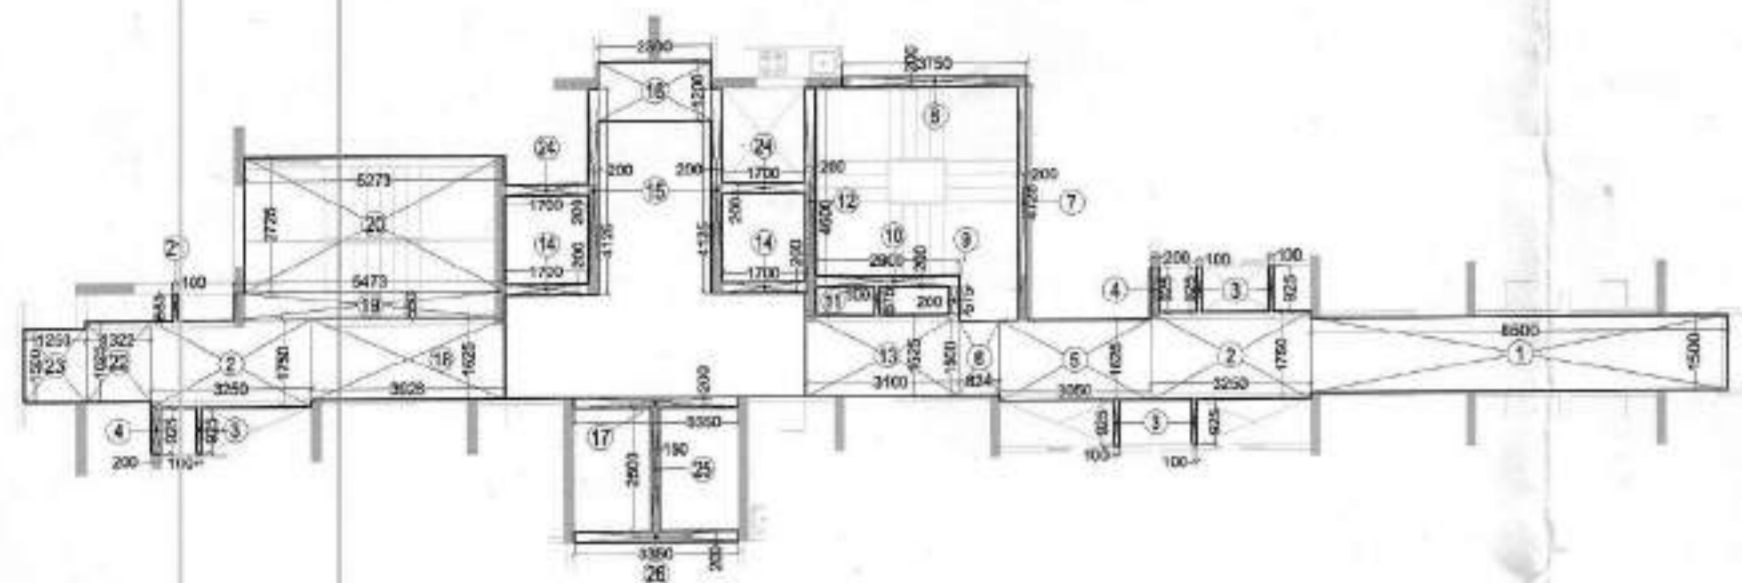

TOWER - A7 & A8
 F.A.R. AREA DETAIL OF
 CIRCULATION 1st TO 28th FLOOR

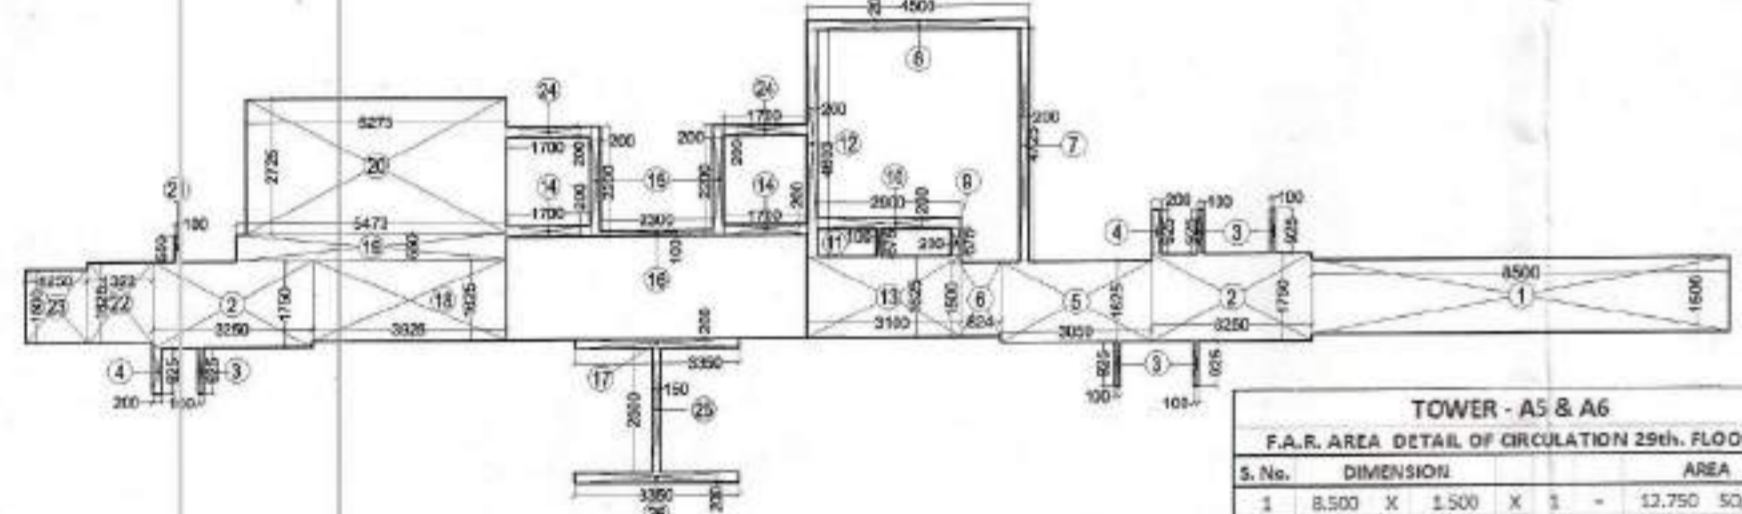

TOWER - A5 & A6
 F.A.R. AREA DETAIL OF 29TH TO 31st FLOOR

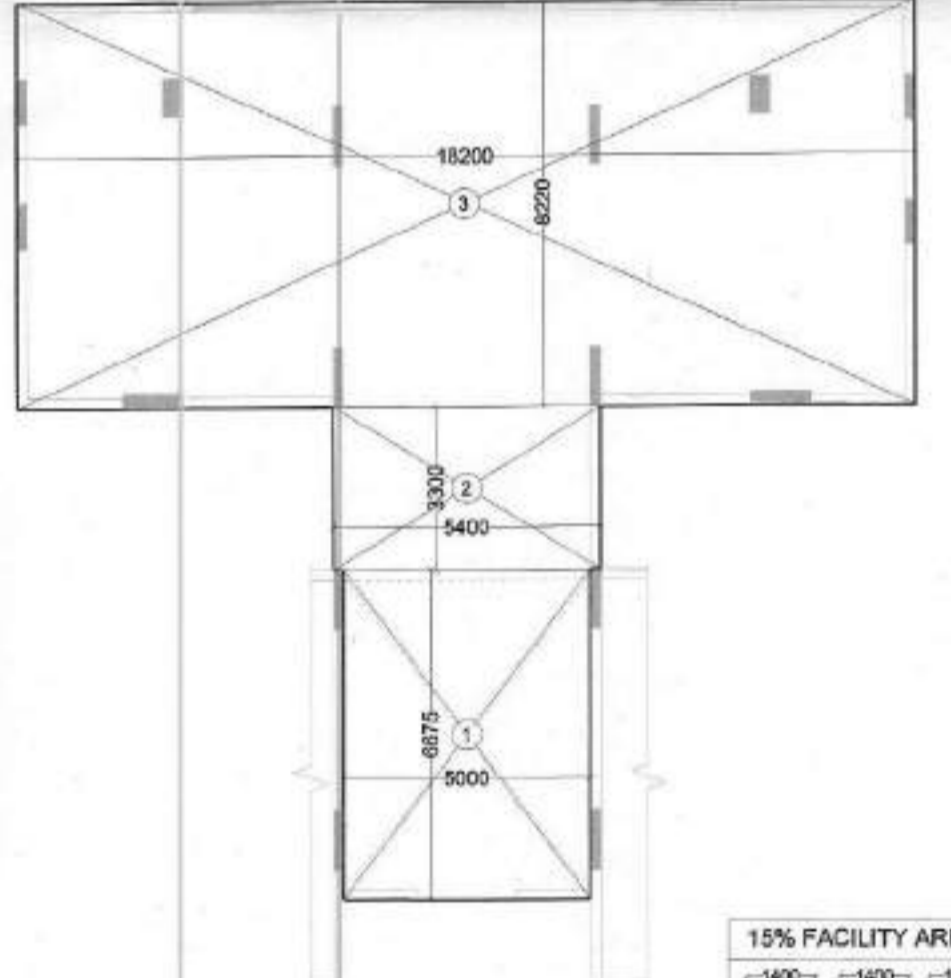

TOWER - A7 & A8 ARE SAME (MIRROR)
 CIRCULATION F.A.R. AREA DETAIL OF GROUND FLOOR

S.No.	DIMENSION	AREA
1	7.250 X 2.200 X 1	20.800 SQ.MT
2	8.500 X 1.500 X 1	12.750 SQ.MT
3	2.400 X 1.625 X 1	3.900 SQ.MT
4	0.100 X 0.925 X 2	0.385 SQ.MT
5	0.850 X 1.750 X 1	1.488 SQ.MT
6	0.200 X 0.925 X 1	0.385 SQ.MT
7	3.050 X 1.625 X 1	4.956 SQ.MT
8	2.400 X 0.925 X 1	2.220 SQ.MT
9	0.200 X 1.100 X 1	0.220 SQ.MT
10	1.100 X 1.625 X 1	1.788 SQ.MT
11	0.200 X 0.475 X 1	0.095 SQ.MT
12	0.100 X 0.575 X 1	0.058 SQ.MT
13	2.800 X 0.200 X 1	0.560 SQ.MT
14	0.200 X 0.575 X 1	0.115 SQ.MT
15	0.200 X 4.725 X 1	0.945 SQ.MT
16	3.750 X 0.200 X 1	0.750 SQ.MT
17	0.200 X 1.925 X 1	0.385 SQ.MT
18	2.100 X 2.200 X 1	4.620 SQ.MT
19	2.300 X 1.200 X 1	2.760 SQ.MT
20	2.100 X 1.325 X 1	2.783 SQ.MT
21	5.826 X 2.800 X 1	16.313 SQ.MT
22	1.547 X 3.275 X 1	5.066 SQ.MT
23	3.926 X 2.100 X 1	8.245 SQ.MT
24	2.800 X 2.775 X 1	7.763 SQ.MT
25	0.950 X 1.750 X 1	1.663 SQ.MT
26	1.523 X 2.825 X 1	4.300 SQ.MT
27	0.100 X 0.550 X 1	0.055 SQ.MT
28	0.200 X 0.200 X 1	0.040 SQ.MT
29	0.200 X 0.550 X 1	0.110 SQ.MT
30	0.200 X 1.000 X 1	0.200 SQ.MT
31	0.750 X 0.100 X 1	0.075 SQ.MT
TOTAL		109.346 SQ.MT
AREA SAY		109.35 SQ.MT

TOWER - A7 & A8
 F.A.R. AREA DETAIL OF CIRCULATION 1st FLOOR

S.No.	DIMENSION	AREA
1	8.500 X 1.500 X 1	12.750 SQ.MT
2	3.250 X 1.750 X 2	11.375 SQ.MT
3	0.100 X 0.925 X 5	0.463 SQ.MT
4	0.200 X 0.900 X 2	0.360 SQ.MT
5	3.050 X 1.625 X 1	4.956 SQ.MT
6	0.824 X 1.550 X 1	1.276 SQ.MT
7	0.200 X 4.725 X 1	0.945 SQ.MT
8	0.750 X 0.200 X 1	0.150 SQ.MT
9	0.200 X 0.575 X 1	0.115 SQ.MT
10	2.800 X 0.200 X 1	0.560 SQ.MT
11	0.100 X 0.525 X 1	0.053 SQ.MT
12	0.200 X 4.600 X 1	0.920 SQ.MT
13	3.100 X 1.625 X 1	5.038 SQ.MT
14	7.000 X 0.200 X 2	0.840 SQ.MT
15	0.200 X 4.125 X 2	1.650 SQ.MT
16	2.800 X 1.200 X 1	3.360 SQ.MT
17	3.350 X 0.200 X 1	0.670 SQ.MT
18	3.526 X 1.625 X 1	5.735 SQ.MT
19	5.475 X 0.550 X 1	3.013 SQ.MT
20	5.275 X 2.725 X 1	14.369 SQ.MT
21	0.200 X 0.575 X 1	0.115 SQ.MT
22	0.200 X 0.575 X 1	0.115 SQ.MT
23	1.250 X 1.500 X 1	1.875 SQ.MT
24	1.700 X 0.200 X 2	0.680 SQ.MT
25	0.150 X 2.800 X 1	0.420 SQ.MT
26	3.350 X 0.200 X 1	0.670 SQ.MT
TOTAL		74.862 SQ.MT
AREA SAY		74.86 SQ.MT

TOWER - A7 & A8
 F.A.R. AREA DETAIL OF CIRCULATION 29th FLOOR


S.No.	DIMENSION	AREA
1	8.500 X 1.500 X 1	12.750 SQ.MT
2	3.250 X 1.750 X 2	11.375 SQ.MT
3	0.100 X 0.925 X 5	0.463 SQ.MT
4	0.200 X 0.900 X 2	0.360 SQ.MT
5	3.050 X 1.625 X 1	4.956 SQ.MT
6	0.824 X 1.550 X 1	1.276 SQ.MT
7	0.200 X 4.725 X 1	0.945 SQ.MT
8	0.750 X 0.200 X 1	0.150 SQ.MT
9	0.200 X 0.575 X 1	0.115 SQ.MT
10	2.800 X 0.200 X 1	0.560 SQ.MT
11	0.100 X 0.525 X 1	0.053 SQ.MT
12	0.200 X 4.600 X 1	0.920 SQ.MT
13	3.100 X 1.625 X 1	5.038 SQ.MT
14	7.000 X 0.200 X 2	0.840 SQ.MT
15	0.200 X 4.125 X 2	1.650 SQ.MT
16	2.800 X 1.200 X 1	3.360 SQ.MT
17	3.350 X 0.200 X 1	0.670 SQ.MT
18	3.526 X 1.625 X 1	5.735 SQ.MT
19	5.475 X 0.550 X 1	3.013 SQ.MT
20	5.275 X 2.725 X 1	14.369 SQ.MT
21	0.200 X 0.575 X 1	0.115 SQ.MT
22	0.200 X 0.575 X 1	0.115 SQ.MT
23	1.250 X 1.500 X 1	1.875 SQ.MT
24	1.700 X 0.200 X 2	0.680 SQ.MT
25	0.150 X 2.800 X 1	0.420 SQ.MT
26	3.350 X 0.200 X 1	0.670 SQ.MT
TOTAL		74.862 SQ.MT
AREA SAY		74.86 SQ.MT

TOWER - A7 & A8
 F.A.R. AREA DETAIL OF CIRCULATION 30th FLOOR

S.No.	DIMENSION	AREA
1	8.500 X 1.500 X 1	12.750 SQ.MT
2	3.250 X 1.750 X 2	11.375 SQ.MT
3	0.100 X 0.925 X 5	0.463 SQ.MT
4	0.200 X 0.900 X 2	0.360 SQ.MT
5	3.050 X 1.625 X 1	4.956 SQ.MT
6	0.824 X 1.550 X 1	1.276 SQ.MT
7	0.200 X 4.725 X 1	0.945 SQ.MT
8	0.750 X 0.200 X 1	0.150 SQ.MT
9	0.200 X 0.575 X 1	0.115 SQ.MT
10	2.800 X 0.200 X 1	0.560 SQ.MT
11	0.100 X 0.525 X 1	0.053 SQ.MT
12	0.200 X 4.600 X 1	0.920 SQ.MT
13	3.100 X 1.625 X 1	5.038 SQ.MT
14	7.000 X 0.200 X 2	0.840 SQ.MT
15	0.200 X 4.125 X 2	1.650 SQ.MT
16	2.800 X 1.200 X 1	3.360 SQ.MT
17	3.350 X 0.200 X 1	0.670 SQ.MT
18	3.526 X 1.625 X 1	5.735 SQ.MT
19	5.475 X 0.550 X 1	3.013 SQ.MT
20	5.275 X 2.725 X 1	14.369 SQ.MT
21	0.200 X 0.575 X 1	0.115 SQ.MT
22	0.200 X 0.575 X 1	0.115 SQ.MT
23	1.250 X 1.500 X 1	1.875 SQ.MT
24	1.700 X 0.200 X 2	0.680 SQ.MT
25	0.150 X 2.800 X 1	0.420 SQ.MT
26	3.350 X 0.200 X 1	0.670 SQ.MT
TOTAL		74.862 SQ.MT
AREA SAY		74.86 SQ.MT


TOWER - A7 & A8
 F.A.R. AREA DETAIL OF CIRCULATION 31st FLOOR

S.No.	DIMENSION	AREA
1	8.500 X 1.500 X 1	12.750 SQ.MT
2	3.250 X 1.750 X 2	11.375 SQ.MT
3	0.100 X 0.925 X 5	0.463 SQ.MT
4	0.200 X 0.900 X 2	0.360 SQ.MT
5	3.050 X 1.625 X 1	4.956 SQ.MT
6	0.824 X 1.550 X 1	1.276 SQ.MT
7	0.200 X 4.725 X 1	0.945 SQ.MT
8	0.750 X 0.200 X 1	0.150 SQ.MT
9	0.200 X 0.575 X 1	0.115 SQ.MT
10	2.800 X 0.200 X 1	0.560 SQ.MT
11	0.100 X 0.525 X 1	0.053 SQ.MT
12	0.200 X 4.600 X 1	0.920 SQ.MT
13	3.100 X 1.625 X 1	5.038 SQ.MT
14	7.000 X 0.200 X 2	0.840 SQ.MT
15	0.200 X 4.125 X 2	1.650 SQ.MT
16	2.800 X 1.200 X 1	3.360 SQ.MT
17	3.350 X 0.200 X 1	0.670 SQ.MT
18	3.526 X 1.625 X 1	5.735 SQ.MT
19	5.475 X 0.550 X 1	3.013 SQ.MT
20	5.275 X 2.725 X 1	14.369 SQ.MT
21	0.200 X 0.575 X 1	0.115 SQ.MT
22	0.200 X 0.575 X 1	0.115 SQ.MT
23	1.250 X 1.500 X 1	1.875 SQ.MT
24	1.700 X 0.200 X 2	0.680 SQ.MT
25	0.150 X 2.800 X 1	0.420 SQ.MT
26	3.350 X 0.200 X 1	0.670 SQ.MT
TOTAL		74.862 SQ.MT
AREA SAY		74.86 SQ.MT

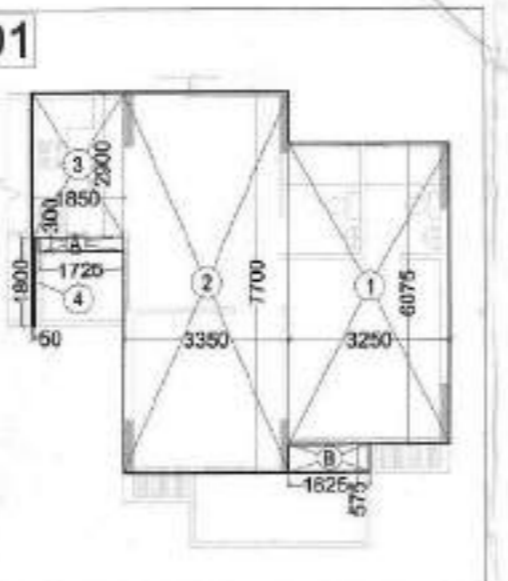

F.A.R. AREA DETAIL OF FLAT No. - 01
 FLAT No. - 01, 09 & 10 ARE SAME

S.No.	DIMENSION	AREA
1	3.250 X 6.075	19.744 SQ.MT
2	3.350 X 7.700	25.795 SQ.MT
3	1.850 X 2.900	5.365 SQ.MT
4	0.650 X 1.800	1.170 SQ.MT
TOTAL		50.974 SQ.MT

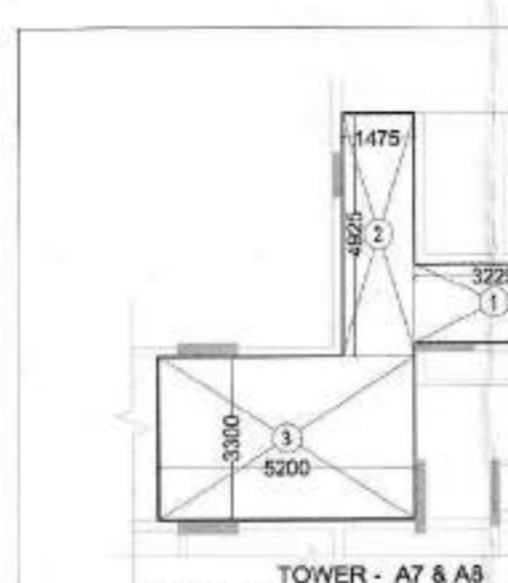


TOWER - A7 & A8
 NON F.A.R. AREA DETAIL OF STILT FLOOR

S.No.	DIMENSION	AREA
1	3.225 X 1.569 X 1	5.060 SQ.MT
2	1.475 X 4.925 X 1	7.264 SQ.MT
3	5.200 X 3.800 X 1	19.760 SQ.MT
TOTAL		22.084 SQ.MT
AREA SAY		22.08 SQ.MT




F.A.R. AREA DETAIL OF FLAT No. - 02
 FLAT No. - 02, 09 & 10 ARE SAME

S.No.	DIMENSION	AREA
1	3.250 X 6.075	19.744 SQ.MT
2	3.350 X 7.700	25.795 SQ.MT
3	1.850 X 2.900	5.365 SQ.MT
4	0.650 X 1.800	1.170 SQ.MT
TOTAL		50.974 SQ.MT

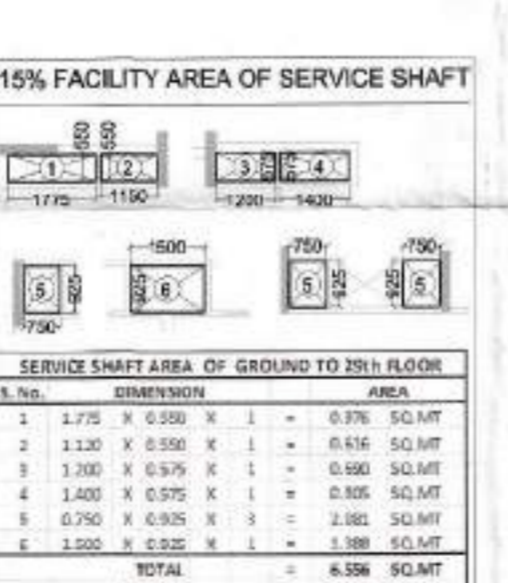


F.A.R. AREA DETAIL OF FLAT No. - 03
 FLAT No. - 03, 09 & 10 ARE SAME

S.No.	DIMENSION	AREA
1	3.250 X 6.075	19.744 SQ.MT
2	3.350 X 7.700	25.795 SQ.MT
3	1.850 X 2.900	5.365 SQ.MT
4	0.650 X 1.800	1.170 SQ.MT
TOTAL		50.974 SQ.MT

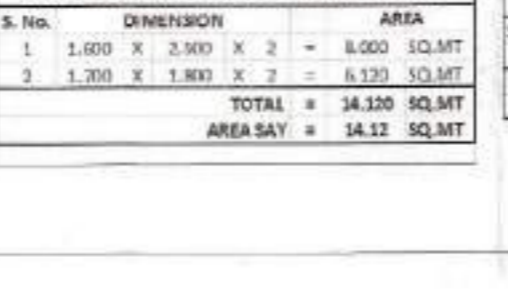


F.A.R. AREA DETAIL OF FLAT No. - 04
 FLAT No. - 04, 09 & 10 ARE SAME

S.No.	DIMENSION	AREA
1	3.250 X 6.075	19.744 SQ.MT
2	3.350 X 7.700	25.795 SQ.MT
3	1.850 X 2.900	5.365 SQ.MT
4	0.650 X 1.800	1.170 SQ.MT
TOTAL		50.974 SQ.MT

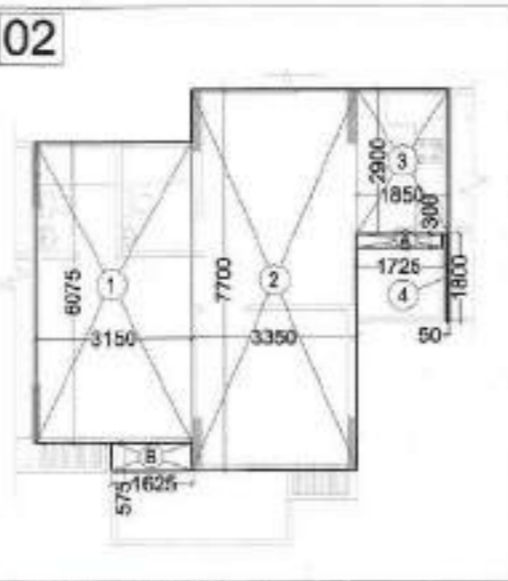


F.A.R. AREA DETAIL OF FLAT No. - 05
 FLAT No. - 05, 09 & 10 ARE SAME

S.No.	DIMENSION	AREA
1	3.250 X 6.075	19.744 SQ.MT
2	3.350 X 7.700	25.795 SQ.MT
3	1.850 X 2.900	5.365 SQ.MT
4	0.650 X 1.800	1.170 SQ.MT
TOTAL		50.974 SQ.MT

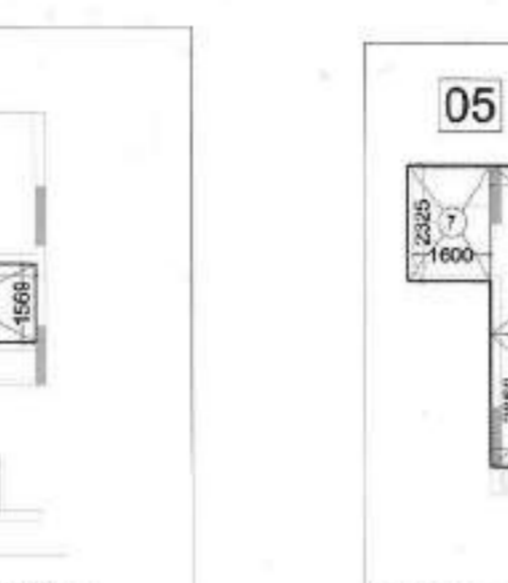

F.A.R. AREA DETAIL OF FLAT No. - 06
 FLAT No. - 06, 09 & 10 ARE SAME

S.No.	DIMENSION	AREA
1	3.250 X 6.075	19.744 SQ.MT
2	3.350 X 7.700	25.795 SQ.MT
3	1.850 X 2.900	5.365 SQ.MT
4	0.650 X 1.800	1.170 SQ.MT
TOTAL		50.974 SQ.MT

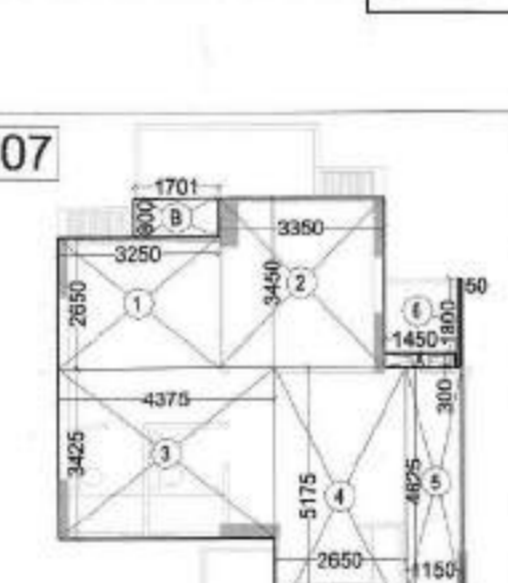

F.A.R. AREA DETAIL OF FLAT No. - 07
 FLAT No. - 07, 09 & 10 ARE SAME

S.No.	DIMENSION	AREA
1	3.250 X 6.075	19.744 SQ.MT
2	3.350 X 7.700	25.795 SQ.MT
3	1.850 X 2.900	5.365 SQ.MT
4	0.650 X 1.800	1.170 SQ.MT
TOTAL		50.974 SQ.MT




F.A.R. AREA DETAIL OF FLAT No. - 08
 FLAT No. - 08, 09 & 10 ARE SAME

S.No.	DIMENSION	AREA
1	3.250 X 6.075	19.744 SQ.MT
2	3.350 X 7.700	25.795 SQ.MT
3	1.850 X 2.900	5.365 SQ.MT
4	0.650 X 1.800	1.170 SQ.MT
TOTAL		50.974 SQ.MT




F.A.R. AREA DETAIL OF FLAT No. - 09
 FLAT No. - 09, 09 & 10 ARE SAME

S.No.	DIMENSION	AREA
1	3.250 X 6.075	19.744 SQ.MT
2	3.350 X 7.700	25.795 SQ.MT
3	1.850 X 2.900	5.365 SQ.MT
4	0.650 X 1.800	1.170 SQ.MT
TOTAL		50.974 SQ.MT

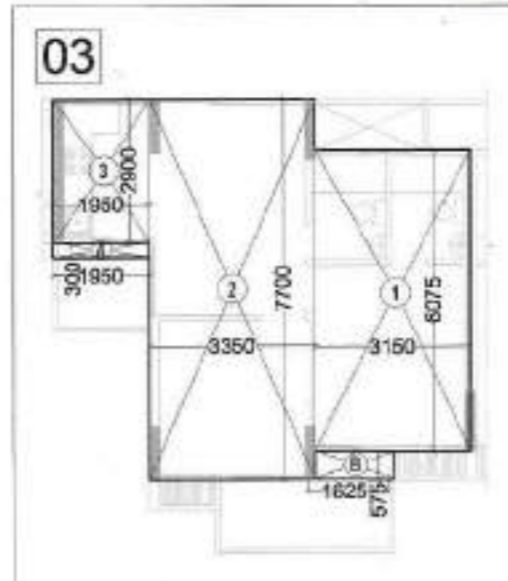

F.A.R. AREA DETAIL OF FLAT No. - 10
 FLAT No. - 10, 09 & 10 ARE SAME

S.No.	DIMENSION	AREA
1	3.250 X 6.075	19.744 SQ.MT
2	3.350 X 7.700	25.795 SQ.MT
3	1.850 X 2.900	5.365 SQ.MT
4	0.650 X 1.800	1.170 SQ.MT
TOTAL		50.974 SQ.MT

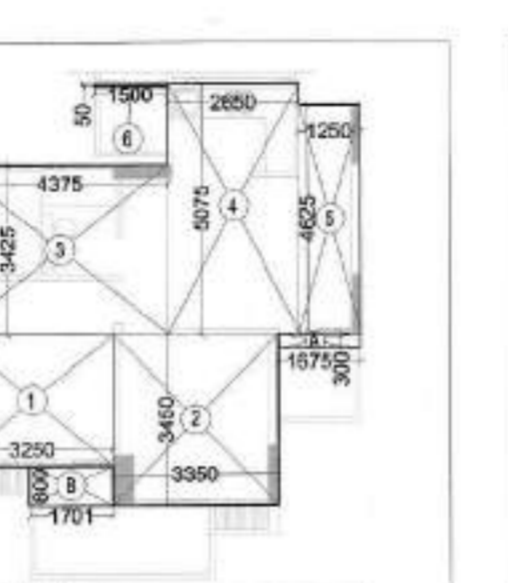

F.A.R. AREA DETAIL OF FLAT No. - 11
 FLAT No. - 11, 09 & 10 ARE SAME

S.No.	DIMENSION	AREA
1	3.250 X 6.075	19.744 SQ.MT
2	3.350 X 7.700	25.795 SQ.MT
3	1.850 X 2.900	5.365 SQ.MT
4	0.650 X 1.800	1.170 SQ.MT
TOTAL		50.974 SQ.MT