



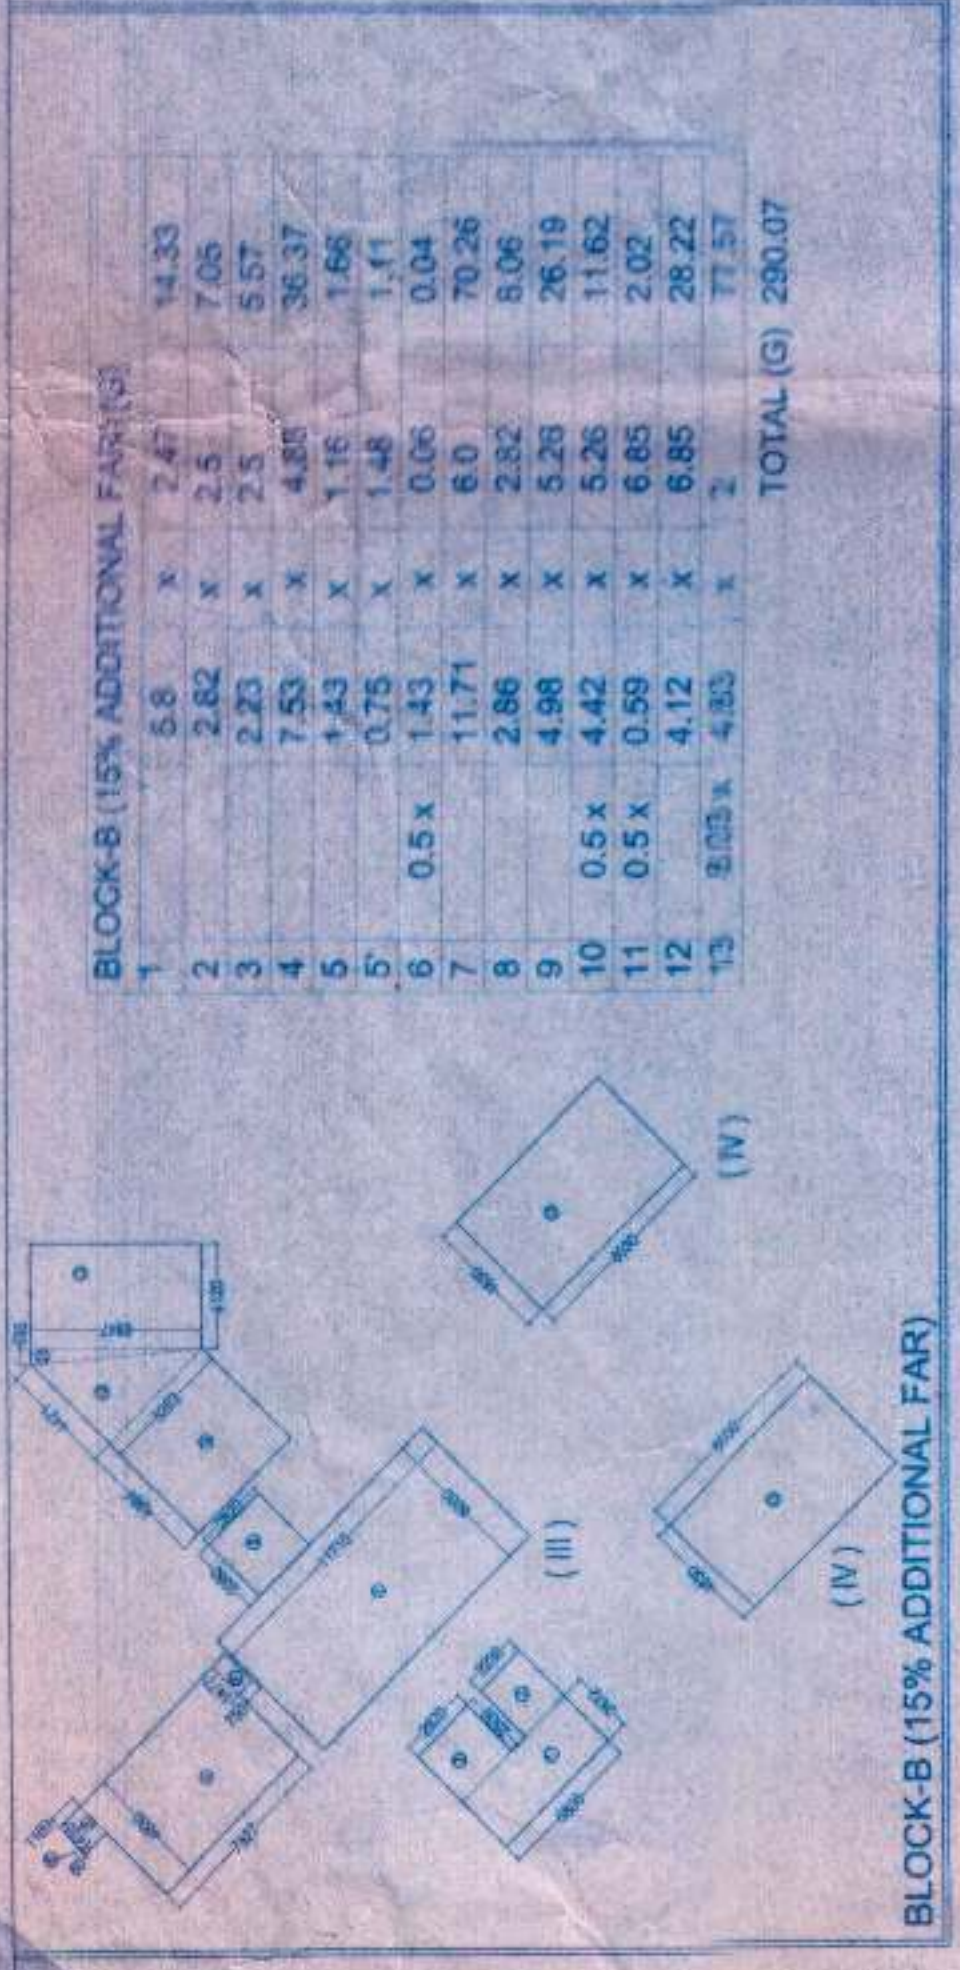


BLOCK-B (15% ADDITIONAL FAR)		
1	5.8 x 2.47	14.33
2	2.82 x 2.5	7.05
3	2.23 x 2.5	5.57
4	7.53 x 4.83	36.37
5	1.43 x 1.16	1.66
6	0.5 x 1.43	0.71
7	1.71 x 1.48	2.53
8	2.86 x 2.32	6.63
9	4.98 x 5.26	26.19
10	0.5 x 4.42	2.21
11	0.5 x 4.42	2.21
12	0.5 x 4.12	2.06
13	8.03 x 4.83	38.77
TOTAL (G)		280.07



BLOCK-A (15% ADDITIONAL FAR) [H]		
1	3.14 x 1.62	5.09
2	4.90 x 3.14	15.39
3	0.5 x 1.83	0.91
4	0.5 x 3.14	1.57
5	30.89 x 17.13 (0.89)	530.19
6	3.78 x 5.90	22.30
7	0.5 x 2.84	1.42
8	5.56 x 8.63	47.96
9	5.70 x 5.98	33.92
10	30.09 x 5.89 (0.09)	176.35
11	0.5 x 0.8	0.40
12	0.5 x 0.8	0.40
13	0.5 x 0.84	0.42
14	7.01 x 5.97	41.85
15	0.5 x 3.43	1.71
16	30.11 x 16.89 (0.11)	508.50
17	0.5 x 0.49	0.24
18	2.13 x 2.72	5.79
19	5.08 x 2.72	13.91
20	0.5 x 0.80	0.40
21	0.5 x 0.80	0.40
22	0.5 x 2.38	1.19
23	0.5 x 1.06	0.53
24	30.24 x 17.92 (0.24)	541.27
25	0.5 x 4.33	2.16
26	0.5 x 0.91	0.45
27	4.93 x 2.25	11.09
28	8.59 x 1.73	14.80
29	0.80 x 2.03	1.62
TOTAL (I)		321.39
DEDUCTION [M]		
a	0.5 x 2.09	1.04
TOTAL [H]		316.42

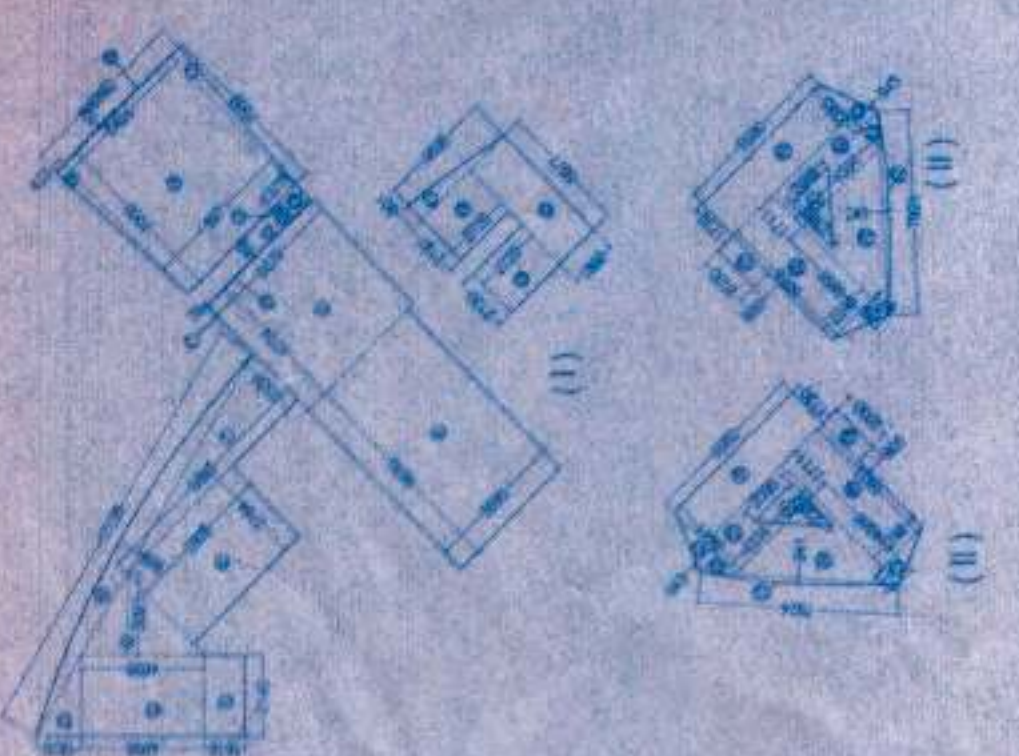


BLOCK-A (15% ADDITIONAL FAR)

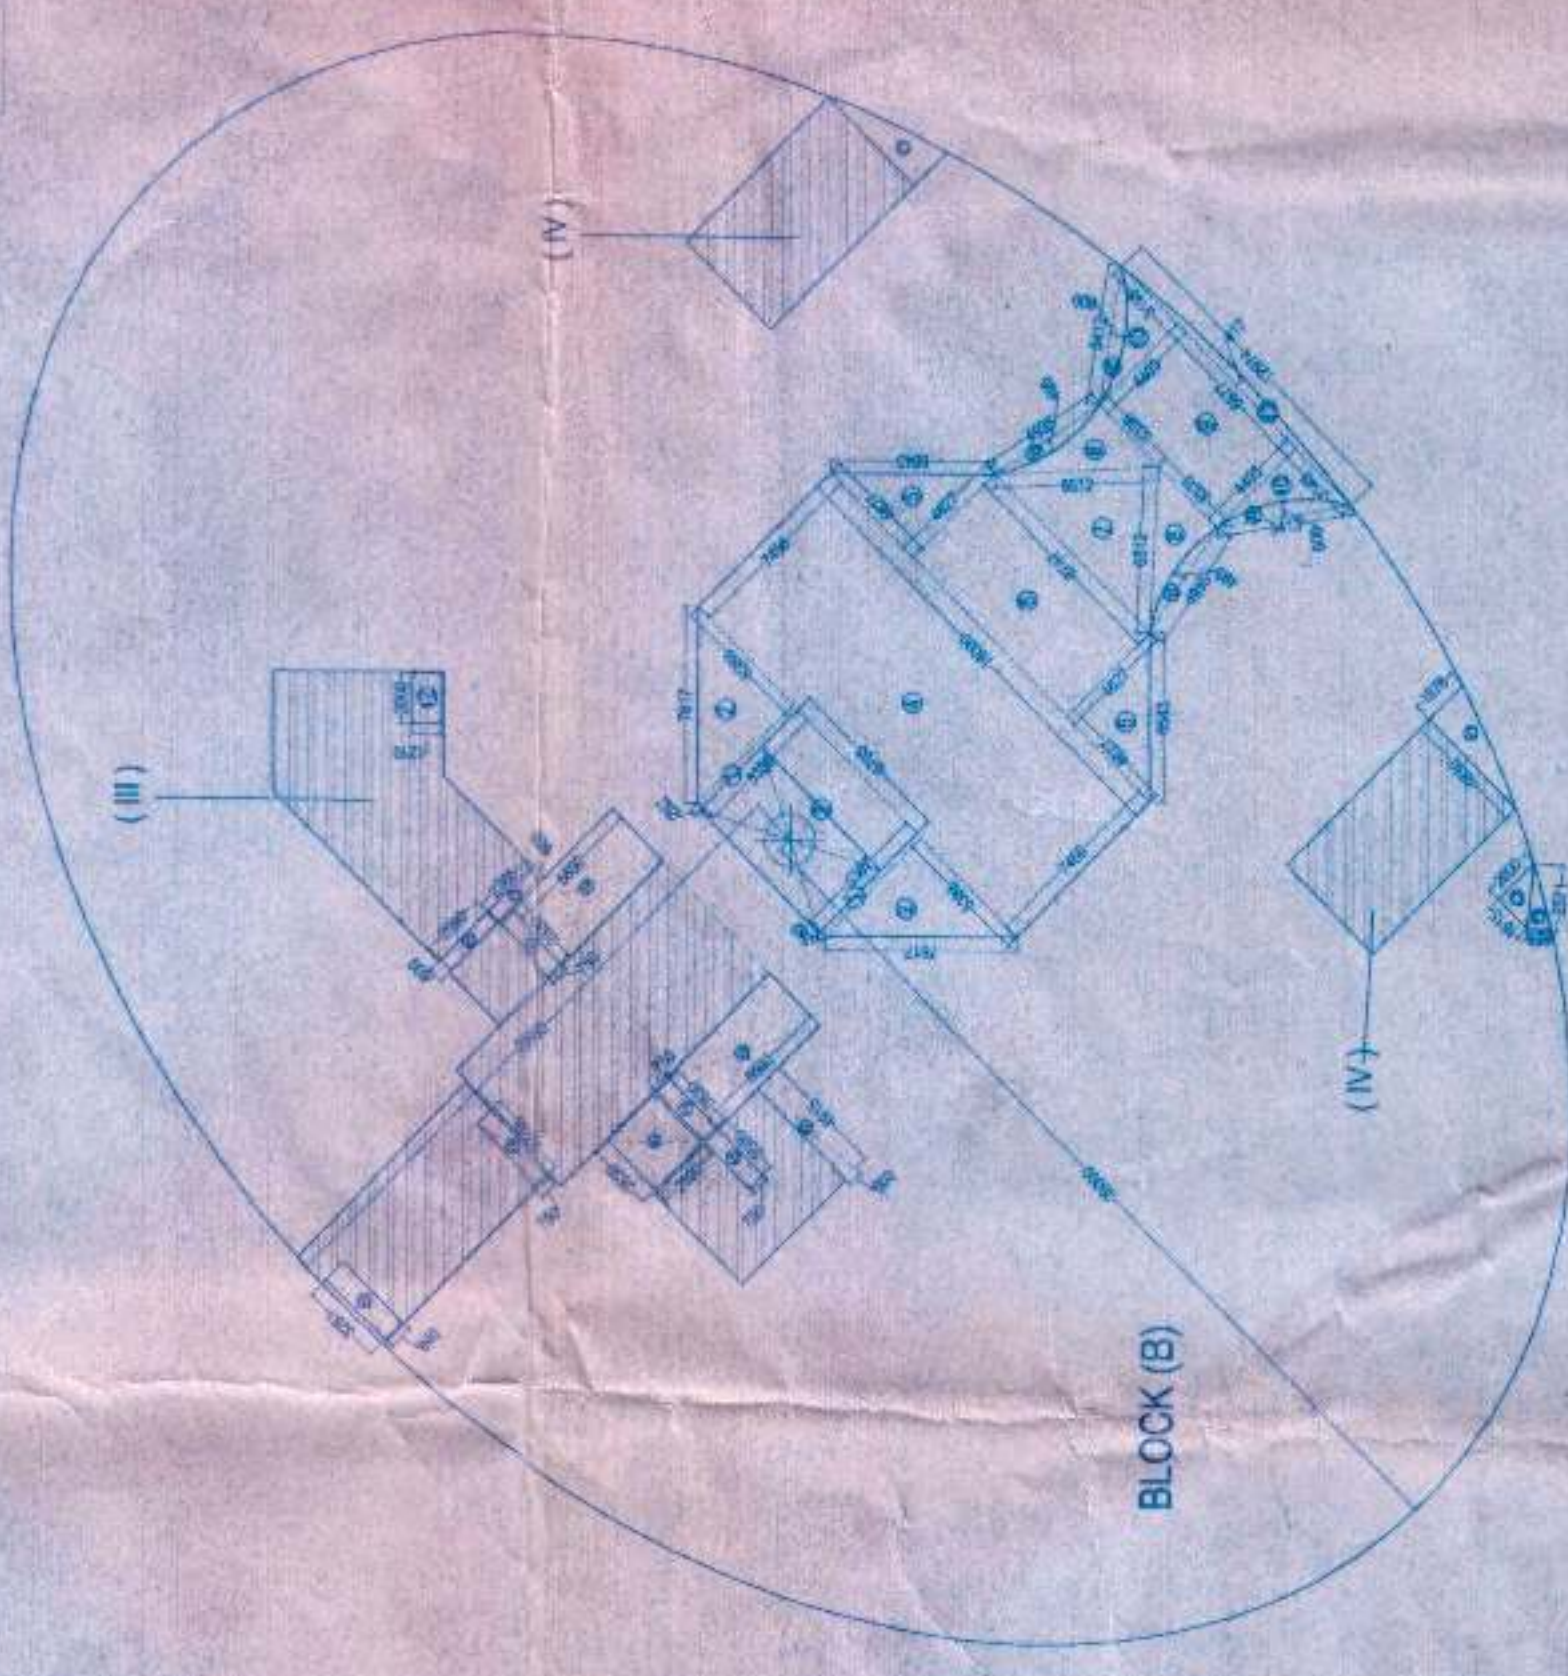

BLOCK (B)

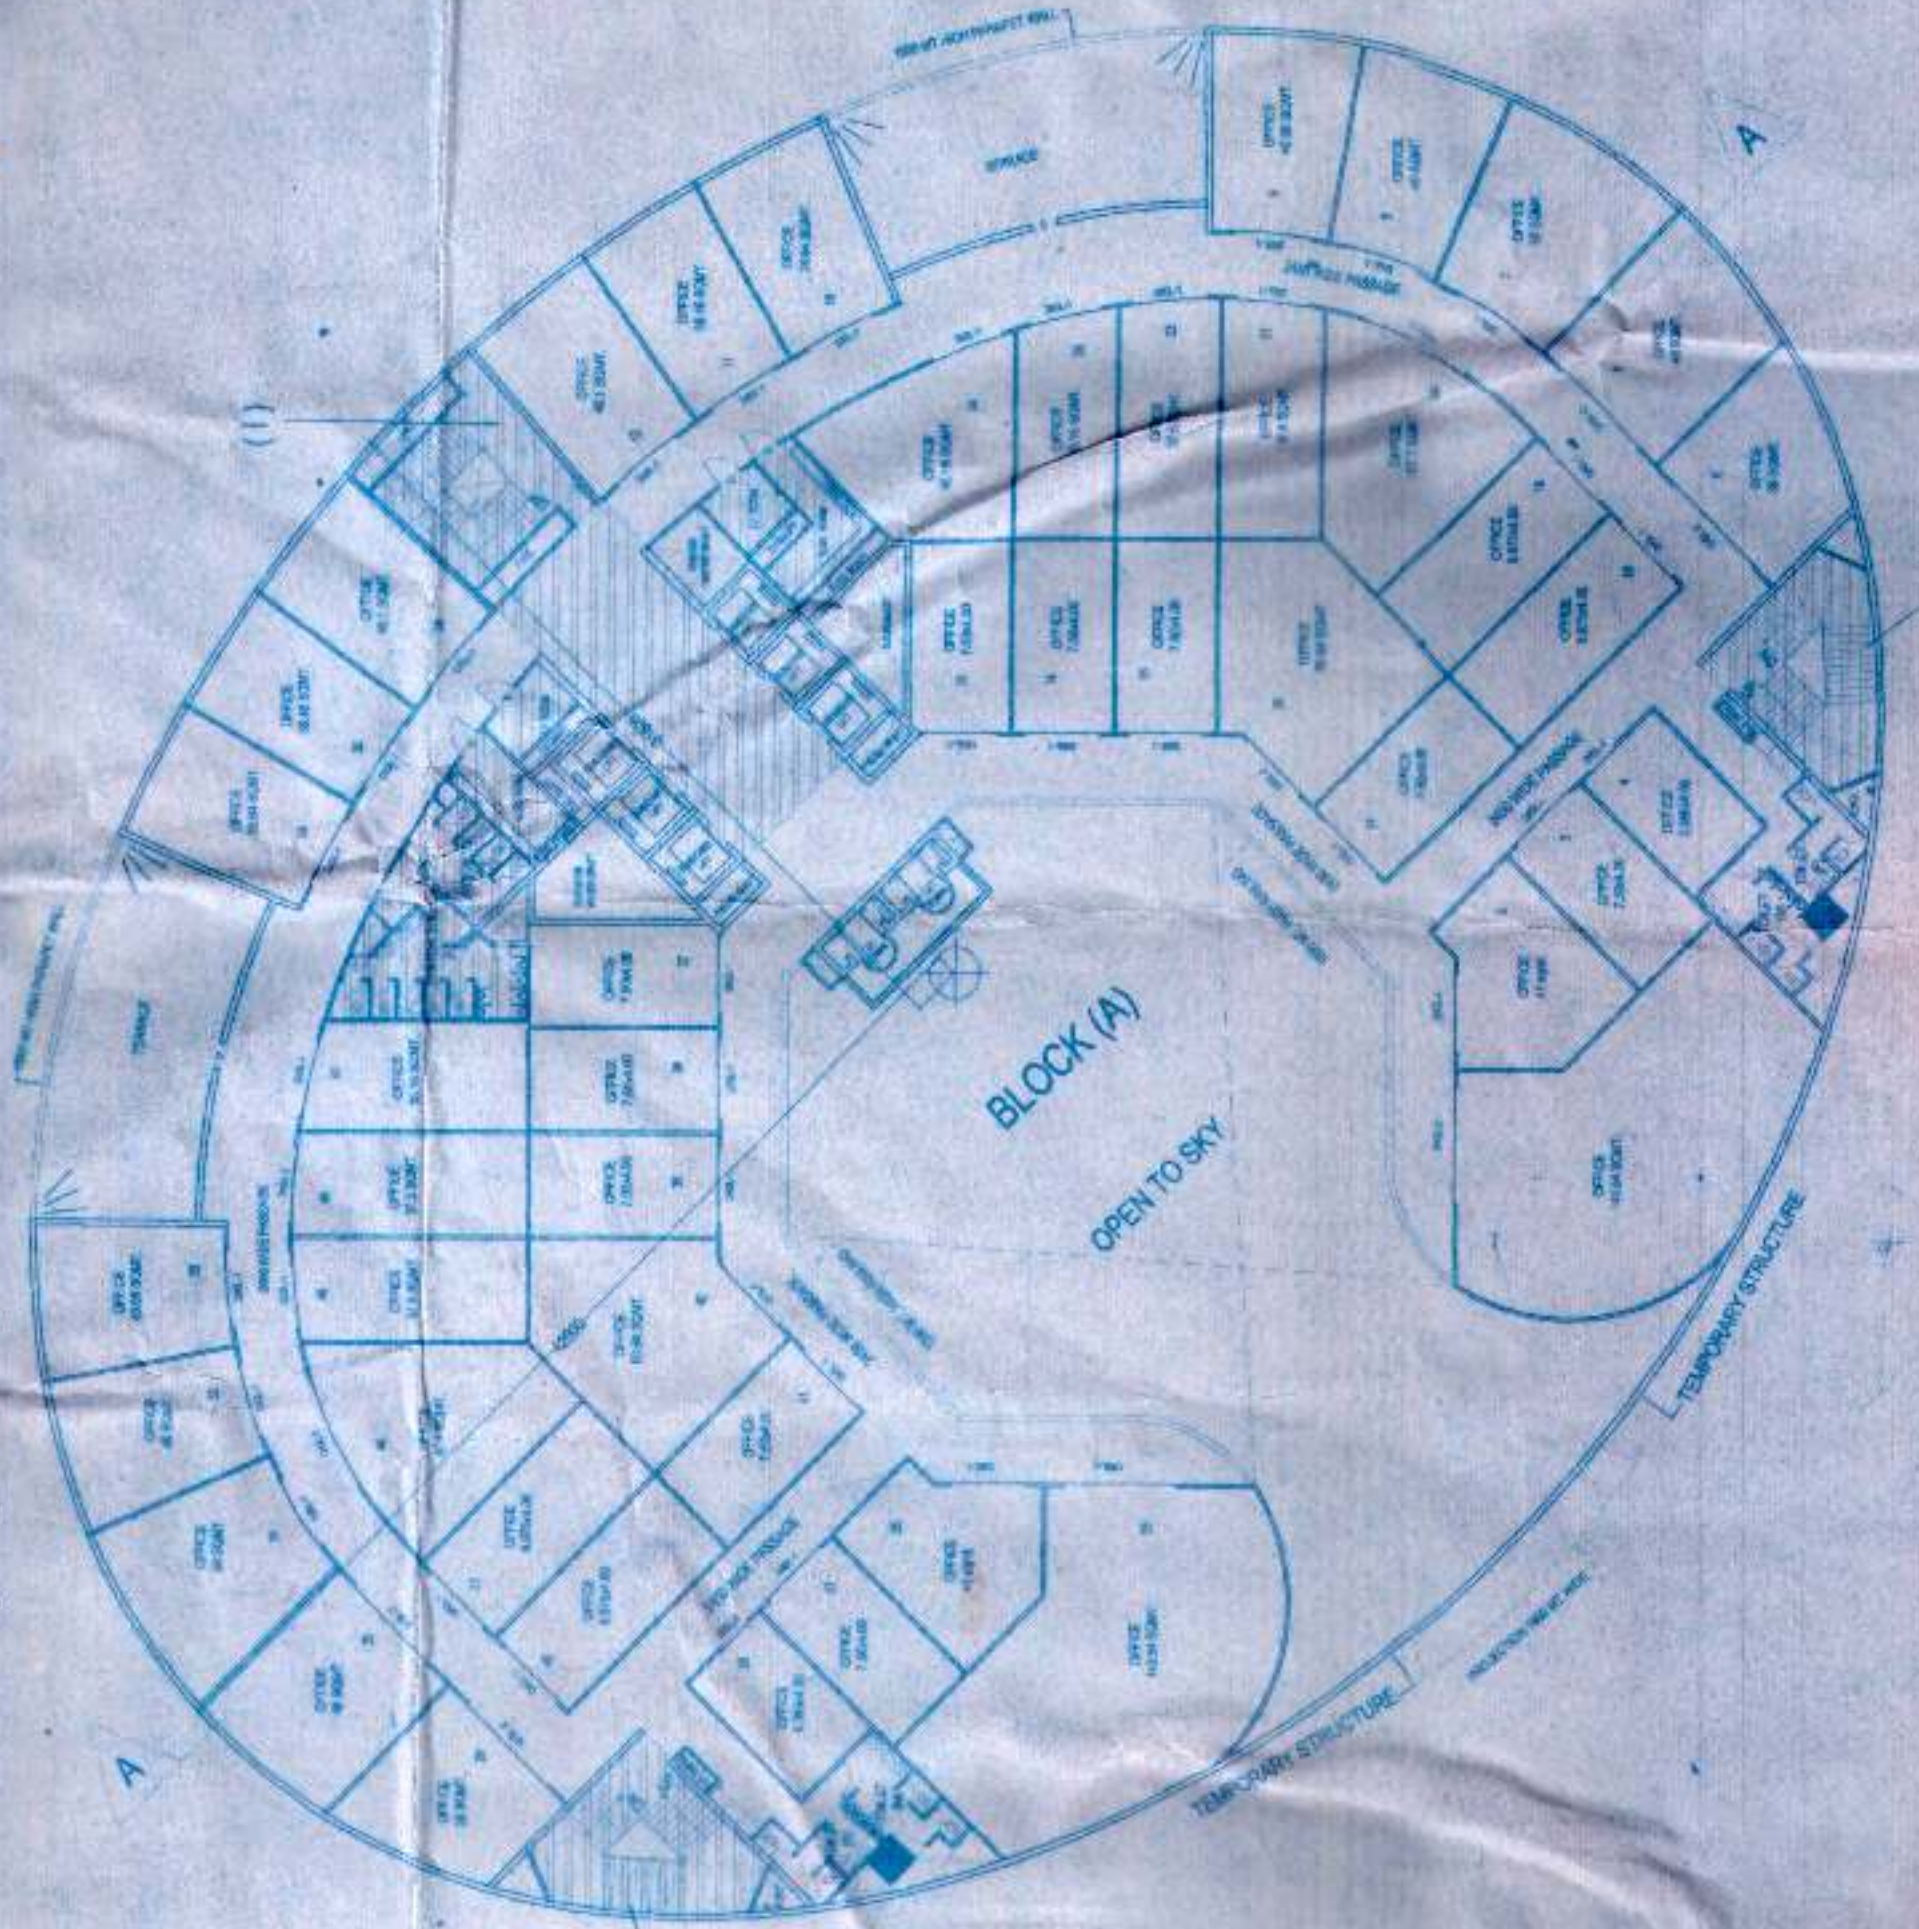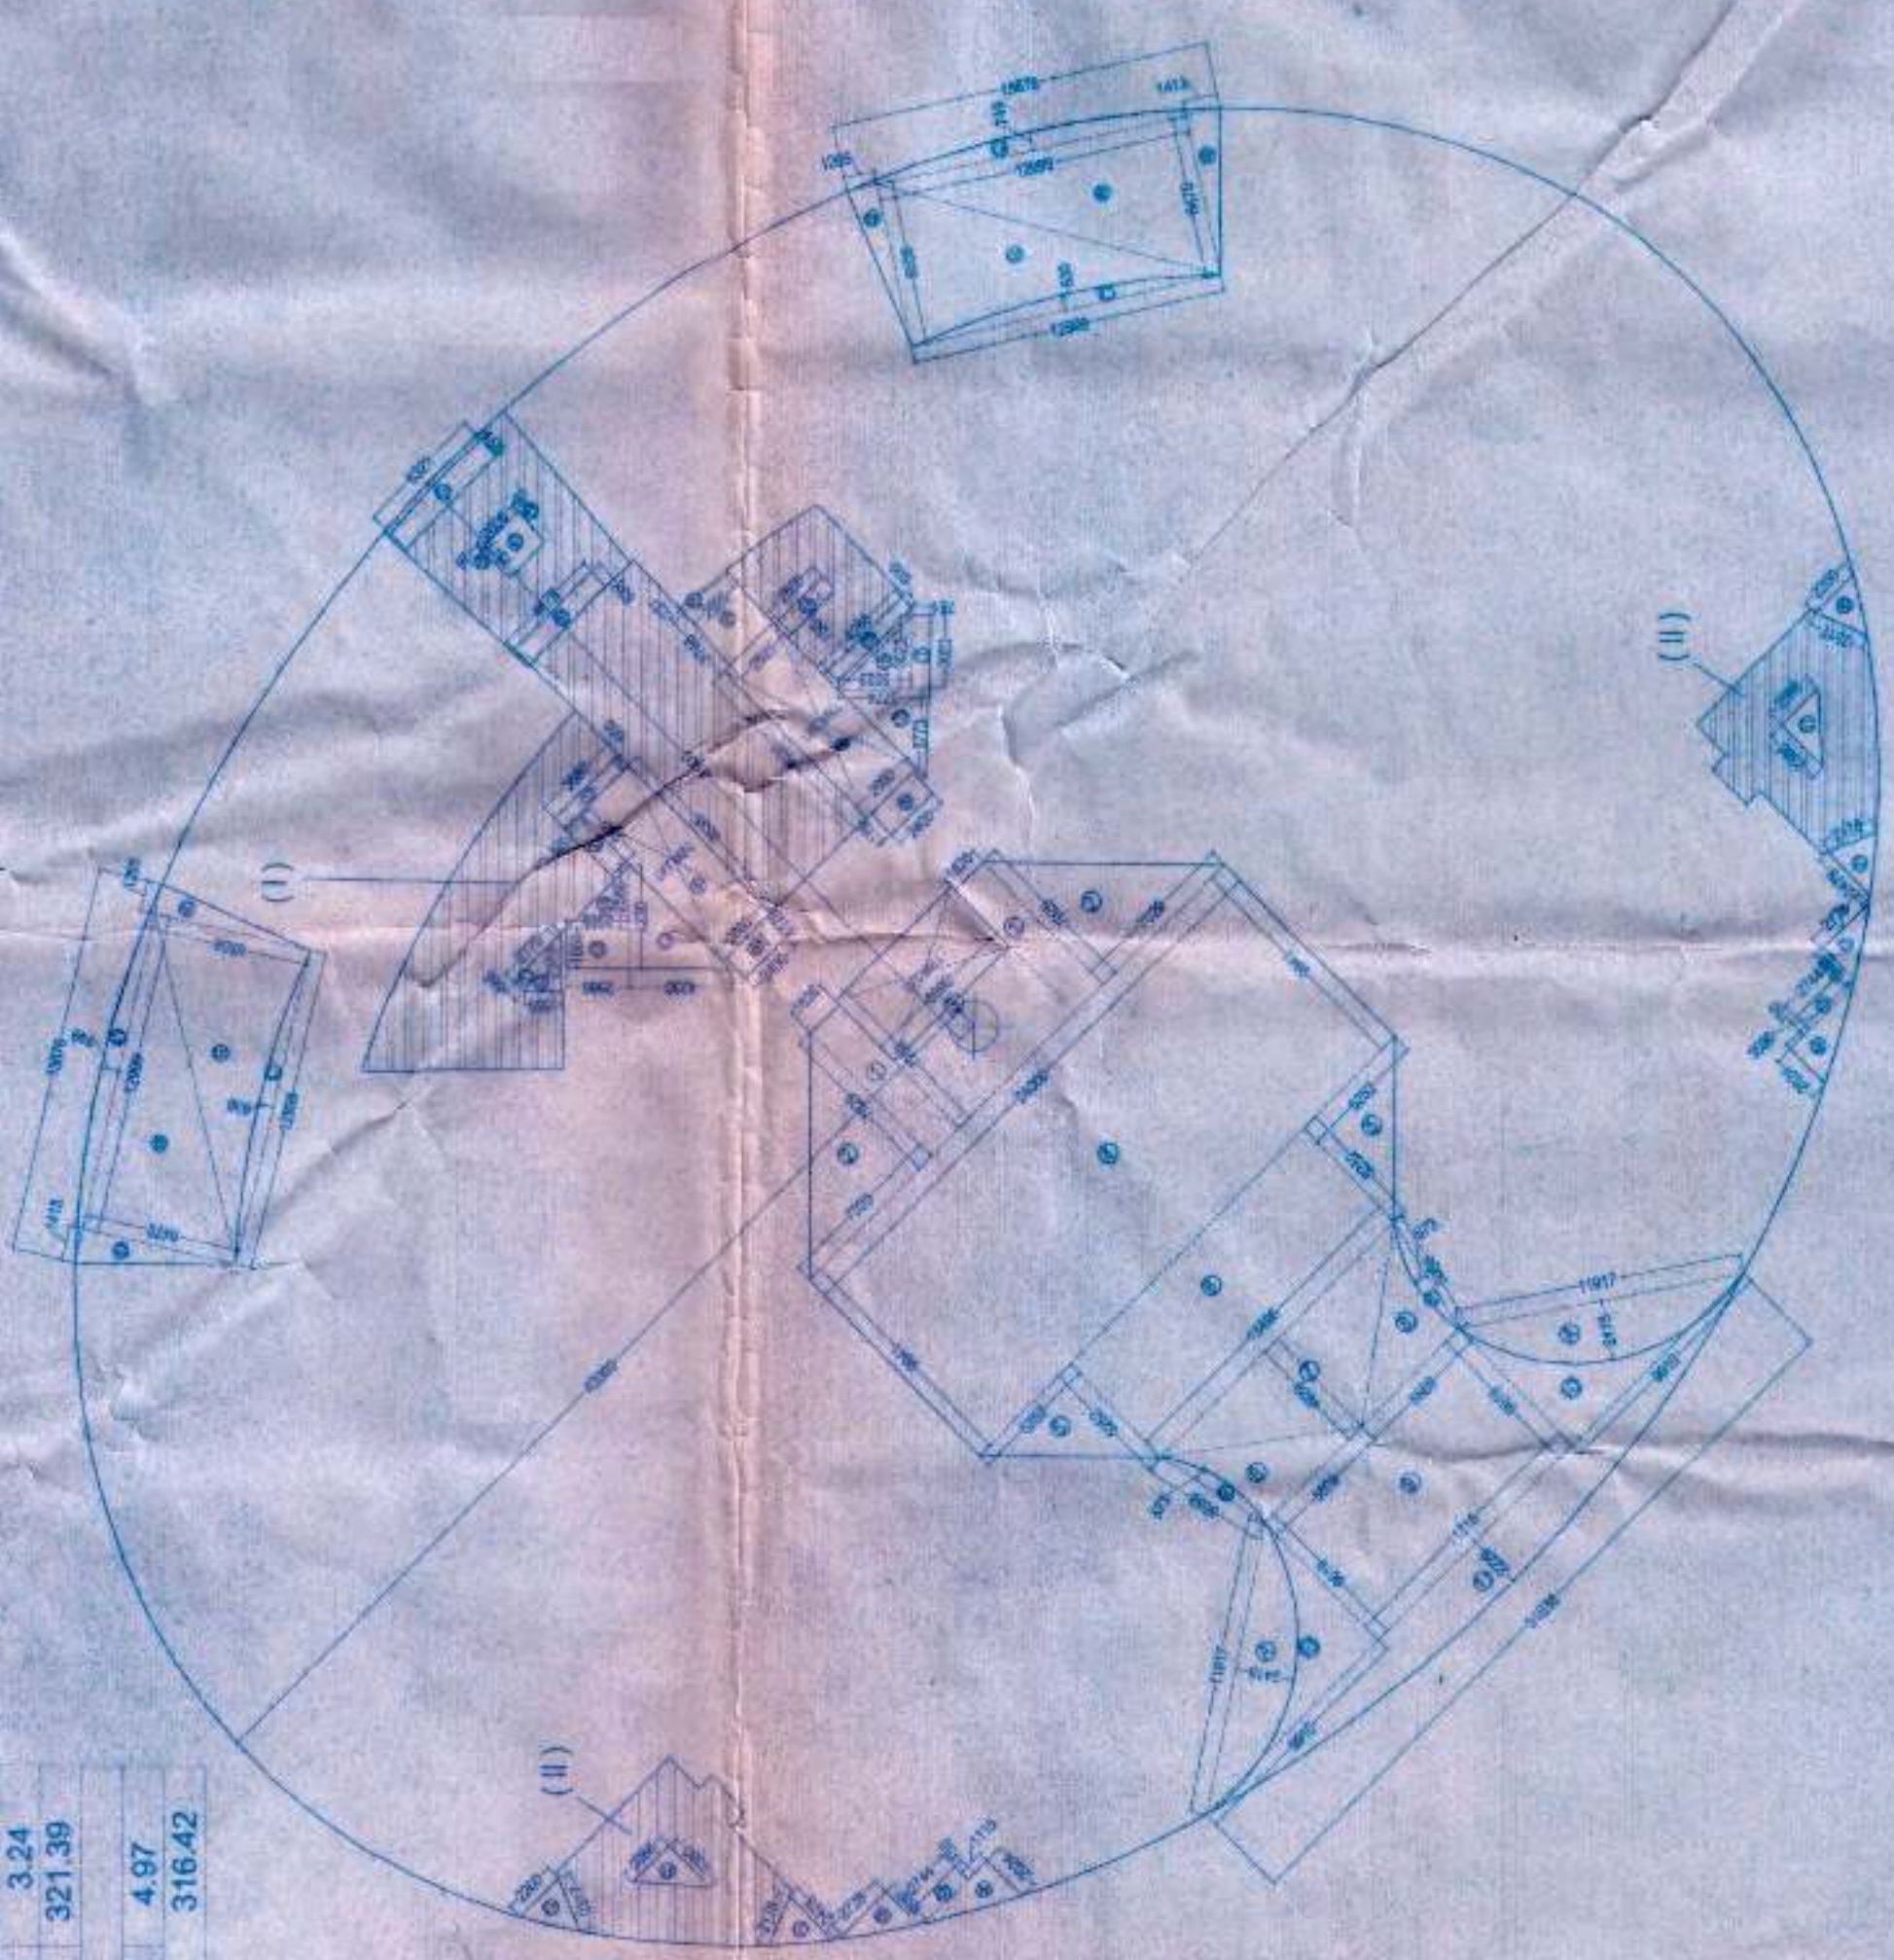

BRIDGE ABOVE

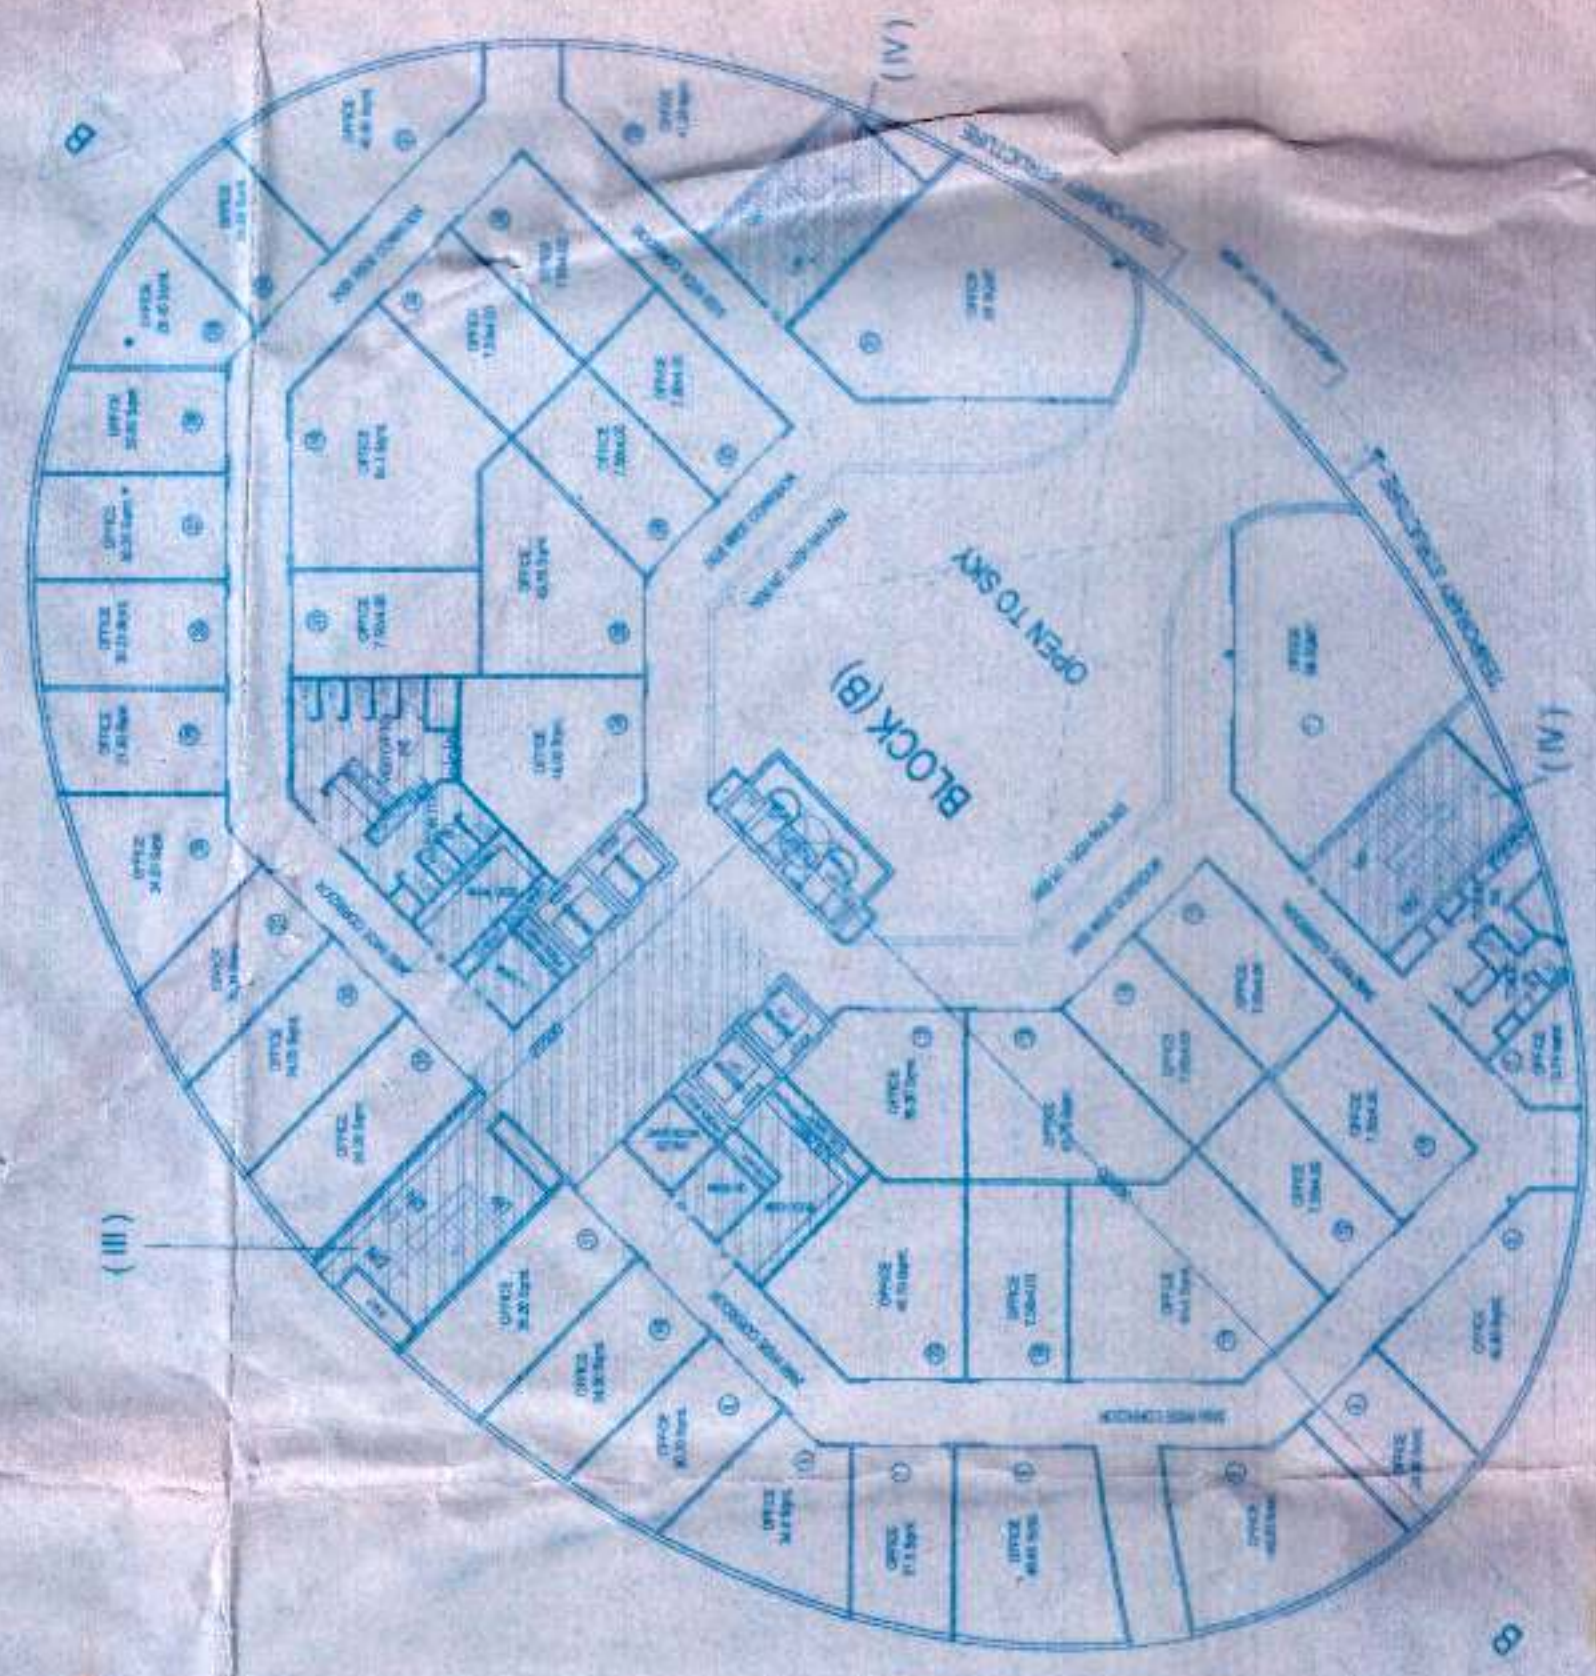

BLOCK (B)

BLOCK AREA - (B)		
AREA-J	AREA OF ELLIPSE(PQRS)	2885.14
A	$\frac{1}{2} \times 36.00 \times 25.50$	436
B	$\frac{1}{2} \times 0.60 \times \{5.41\} \times \{0.60\} \times 2$	3.24
C	$\frac{1}{2} \times 0.49 \times \{4.93\} \times \{0.49\} \times 2$	2892.74
DEDUCTIONS (K) BLOCK		
1	0.26 x 5.99 x 2	2.80
2	0.5 x 5.39 x 2	5.39
3	0.5 x 5.50 x 2	5.50
4	18.00 x 7.48	134.28
5	0.5 x 4.63 x 2	4.63
6	8.75 x 4.63	40.51
7	0.5 x 6.51 x 2	6.51
8	0.5 x 3.34 x 2	3.34
9	0.5 x 4.40 x 2	4.40
10	4.40 x 3.15 x 2	27.72
11	$\frac{1}{2} \times 0.42 \times \{12.97\} \times \{0.42\} \times 2$	3.63
12	2.00 x 1.21	2.42
13	0.60 x 2.38	1.43
14	0.75 x 2.83 x 2	3.94
15	0.75 x 2.50	1.87
16	0.60 x 2.59	1.55
17	0.60 x 4.91	2.95
18	2.63 x 2.69	7.08
19	0.75 x 3.24	2.43
20	0.94 x 3.28	3.09
21	0.5 x 1.88 x 2	1.88
22	0.5 x 1.61 x 2	1.61
23	0.5 x 0.97 x 2	0.97
24	2.63 x 5.69 x 2	29.93
TOTAL		420.94
BLOCK AREA - B (L-K)		
BLOCK AREA - (B)		2471.80

AREA SPECIFICATION BLOCK - B		
15% ADDITIONAL FAR [G]	280.07	
IT AREA [J] (B-C)	218.72	
TOTAL FLOOR PLATE AREA OF BLK. B		
		2471.80

DOOR & WINDOWS SCHEDULE		
S.NO.	NAME	SIZES
1.	DIGL-1	3000 x 2400
2.	DIGL-2	4500 x 2400
3.	DIGL-3	1500 x 600
4.	D1	1000 x 2100
5.	D2	900 x 2100
6.	D3	1000 x 2100

BLOCK AREA - (A)		
AREA-J	AREA OF ELLIPSE(PQRS)	4158.00
A	$\frac{1}{2} \times 31.50 \times 42.00$	39.70
B	$\frac{1}{2} \times 2.42 \times \{11.92\} \times \{2.42\} \times 2$	3.88
C	$\frac{1}{2} \times 0.57 \times \{5.05\} \times \{0.57\} \times 2$	10.94
D	$\frac{1}{2} \times 0.63 \times \{13.00\} \times \{0.63\} \times 2$	4212.52
DEDUCTIONS (K) BLOCK		
1	1.63 x 7.03 x 2	22.92
2	0.5 x 7.03 x 2	7.03
3	7.26 x 6.69	48.42
4	9.94 x 24.00	238.56
5	0.5 x 5.25 x 2	5.25
6	13.50 x 5.25	70.87
7	0.5 x 13.50 x 2	13.50
8	0.5 x 8.08 x 2	8.08
9	0.5 x 6.62 x 2	6.62
10	0.5 x 9.81 x 2	9.81
11	$\frac{1}{2} \times 2.23 \times \{31.04\} \times \{2.23\} \times 2$	66.34
12	0.5 x 4.23 x 2	4.23
13	2.57 x 1.66	4.27
14	0.5 x 2.57 x 2	2.57
15	0.5 x 3.77 x 2	3.77
16	0.5 x 3.02 x 2	3.02
17	0.75 x 3.02	2.26
18	0.60 x 4.26	2.56
19	0.75 x 2.50	1.87
20	0.5 x 2.34 x 2	2.34
21	0.5 x 0.57 x 2	0.57
22	0.83 x 2.83	2.35
23	0.80 x 3.68	2.96
24	2.52 x 2.77	6.98
25	0.5 x 0.24 x 2	0.24
26	0.84 x 4.48	3.76
27	5.32 x 0.95	5.05
28	2.40 x 1.16 x 2	5.66
29	0.5 x 0.10 x 2	0.10
30	1.58 x 2.01	3.17
31	0.5 x 2.32 x 2	2.32
32	0.5 x 2.48 x 2	2.48
33	0.5 x 2.73 x 2	2.73
34	0.75 x 0.75 x 2	1.12
35	0.5 x 2.02 x 2	2.02
36	2.86 x 8.63 x 2	49.36
37	0.5 x 13.00 x 2	13.00
38	0.5 x 13.00 x 2	13.00
39	0.5 x 1.41 x 2	1.41
40	0.5 x 1.26 x 2	1.26
41	$\frac{1}{2} \times 0.75 \times \{15.88\} \times \{0.75\} \times 2$	15.70
42	0.5 x 2.38 x 2	2.38
TOTAL		1056.60
BLOCK AREA - A (J-K)		
BLOCK AREA - (A)		3155.92

AREA SPECIFICATION BLOCK - A		
15% ADDITIONAL FAR [H]	316.42	
IT AREA [J] (A-H)	2839.50	
TOTAL FLOOR PLATE AREA OF BLK. A		
		3155.92

SUBMISSION DRAWINGS FOR PROPOSED
TECHNOLOGY PARK AT PLOT NO-59, SECTOR-KP-V,
AT GREATER NOIDA
DIST. GAUTAMBUDH NAGAR (U.P.)

OWNER
M/S AMRAPALI GROUP

ARCHITECT
NATIONAL ARCHITECTS & ENGINEERS
195 RAM VIHAR, DELHI-92, PHONE-011-42518322

DRAWING TITLE
IT BLOCK - FIRST FLOOR
NORTH

DRAWING NO.
23

SCALE
1:300

ARCH. SEAL & SIG.

OWNERS SIG.