

Greater Noida Industrial Dev. Authority

APPROVED

Vide Letter No. Dated


Valid upto Date

[Signature]
G.M.
 (Planning)

[Signature]
 Dr. Gen. Manager
 (Planning)

Drawings Checked & Verified By


[Signature] *[Signature]*
Manager **Manager** **Manager**
 (Planning) (Planning) (Planning)

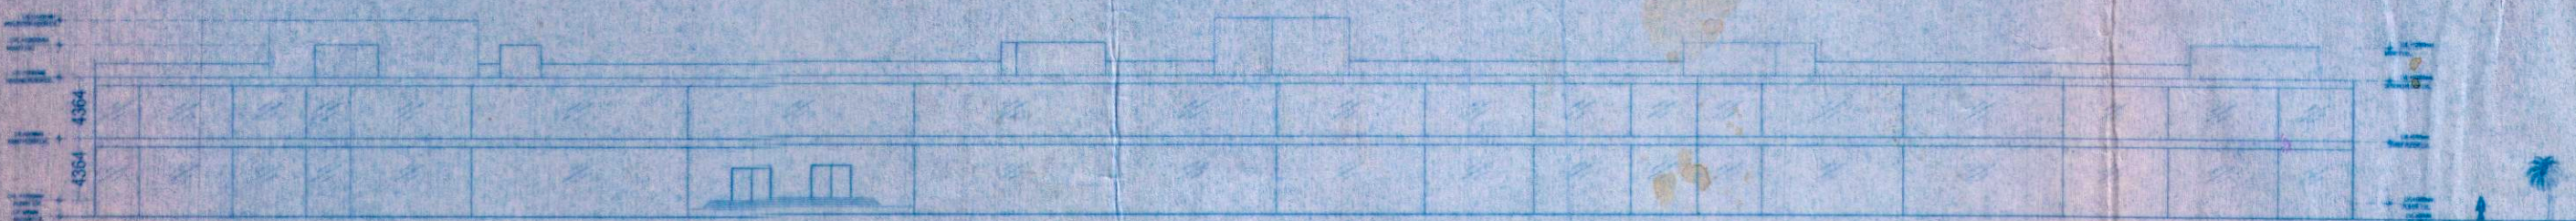

ELEVATION OF MALL



SECTION AT A-A

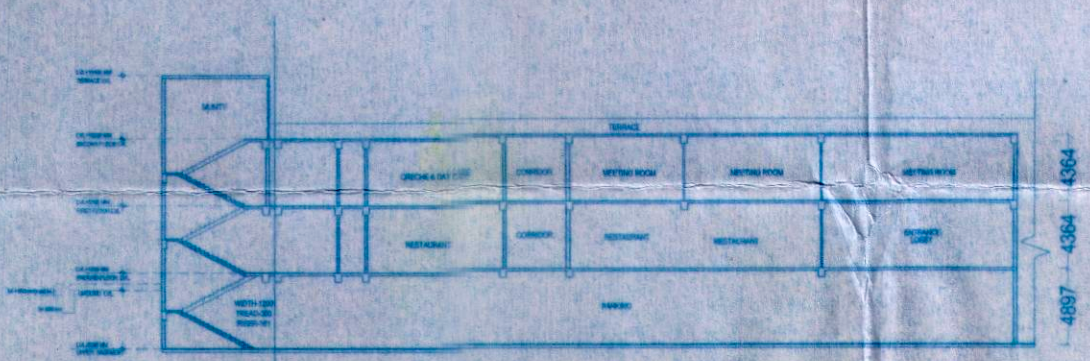

SECTION AT B-B

SUBMISSION DRAWINGS FOR PROPOSED
 TECHNOLOGY PARK
 AT PLOT NO.58, SECTOR-KP-V, AT
 GREATER NOIDA, DISTT. GAUTAMBUDH NAGAR(U.P.)

OWNER
 M/S AMRAPALI GROUP

ARCHITECT
 NATIONAL ARCHITECTS & ENGINEERS
 195 RAM VIHAR, DELHI-62, PHONE-011-42518322

DRAWING TITLE MALL CUM MULTIPLEX (BLOCK-2) (SECTION & ELEVATION)	DRAWING NO. 20 A
NORTH	SCALE 1:500
ARCH. SEAL & SIG.	OWNERS SIG.

[Signature]
VAIBHAV JAIN
 B.Arch.(IIT Rke.)
 L. No. CA/2006/58172
 Vaibhav Jain & Associates
 195, Ram Vihar, Delhi-62
 Ph. No.- 011-42518322, 22371102