


ROAD TO NALA KA BAGH

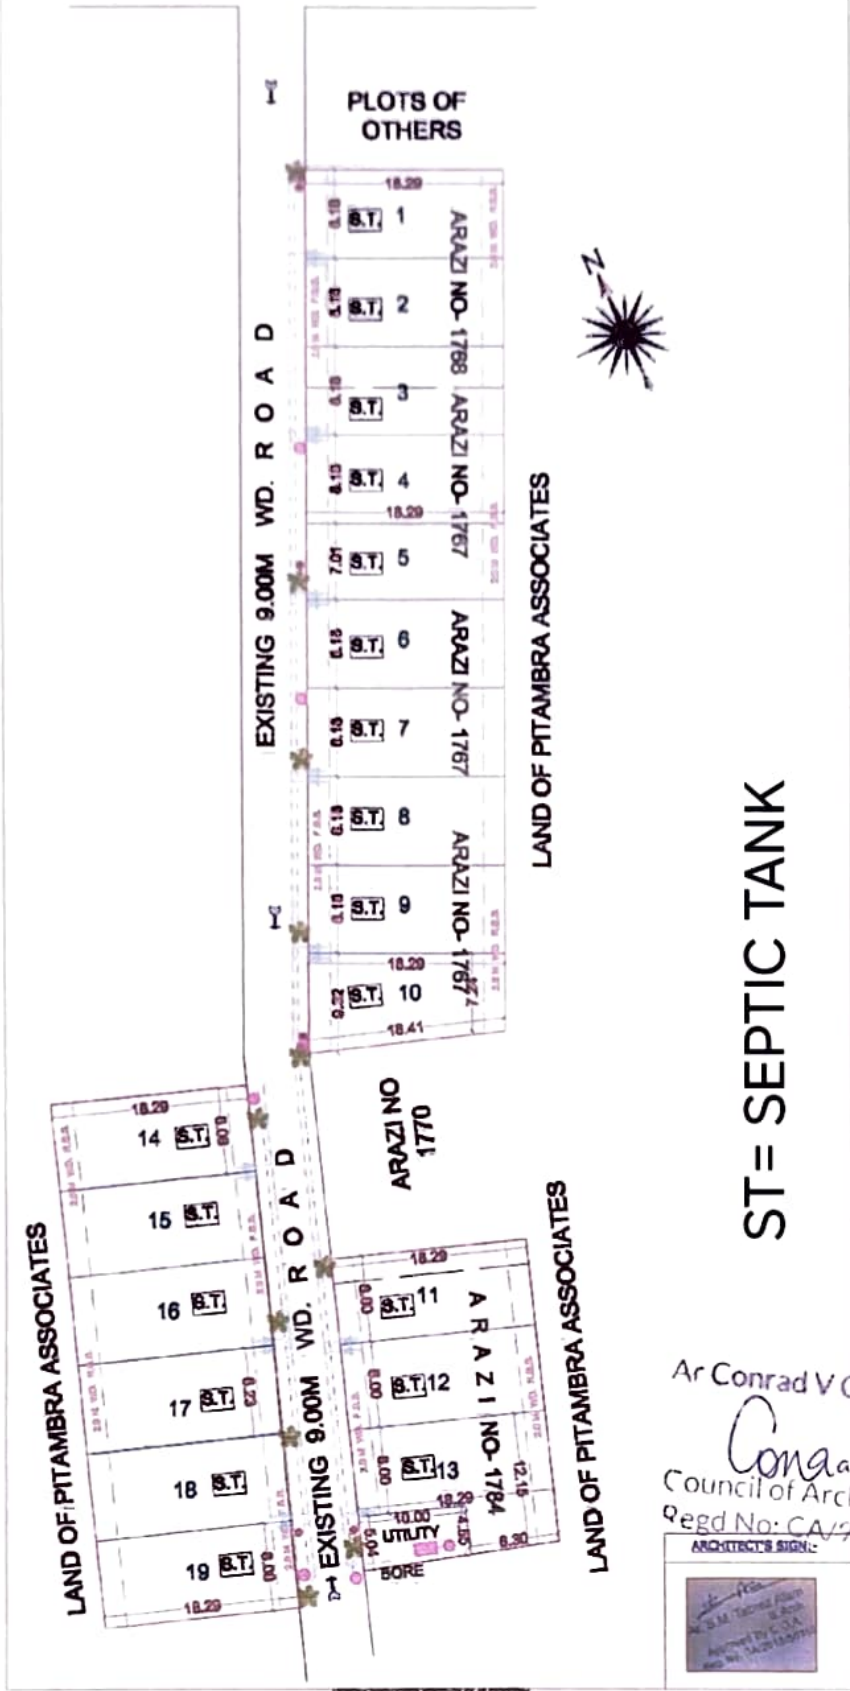

ST = SEPTIC TANK

Ar Conrad V Gomes

*Conrad Gomes*  
Council of Architects  
Regd No: CA/96/20929

ARCHITECT'S SIGN:

