



**LOWER BASEMENT (FOR ELECTRICAL SUPPLY TRANSFORMER
H.T. / L.T. PANNER METER BOX**

SCALE - 1: 100

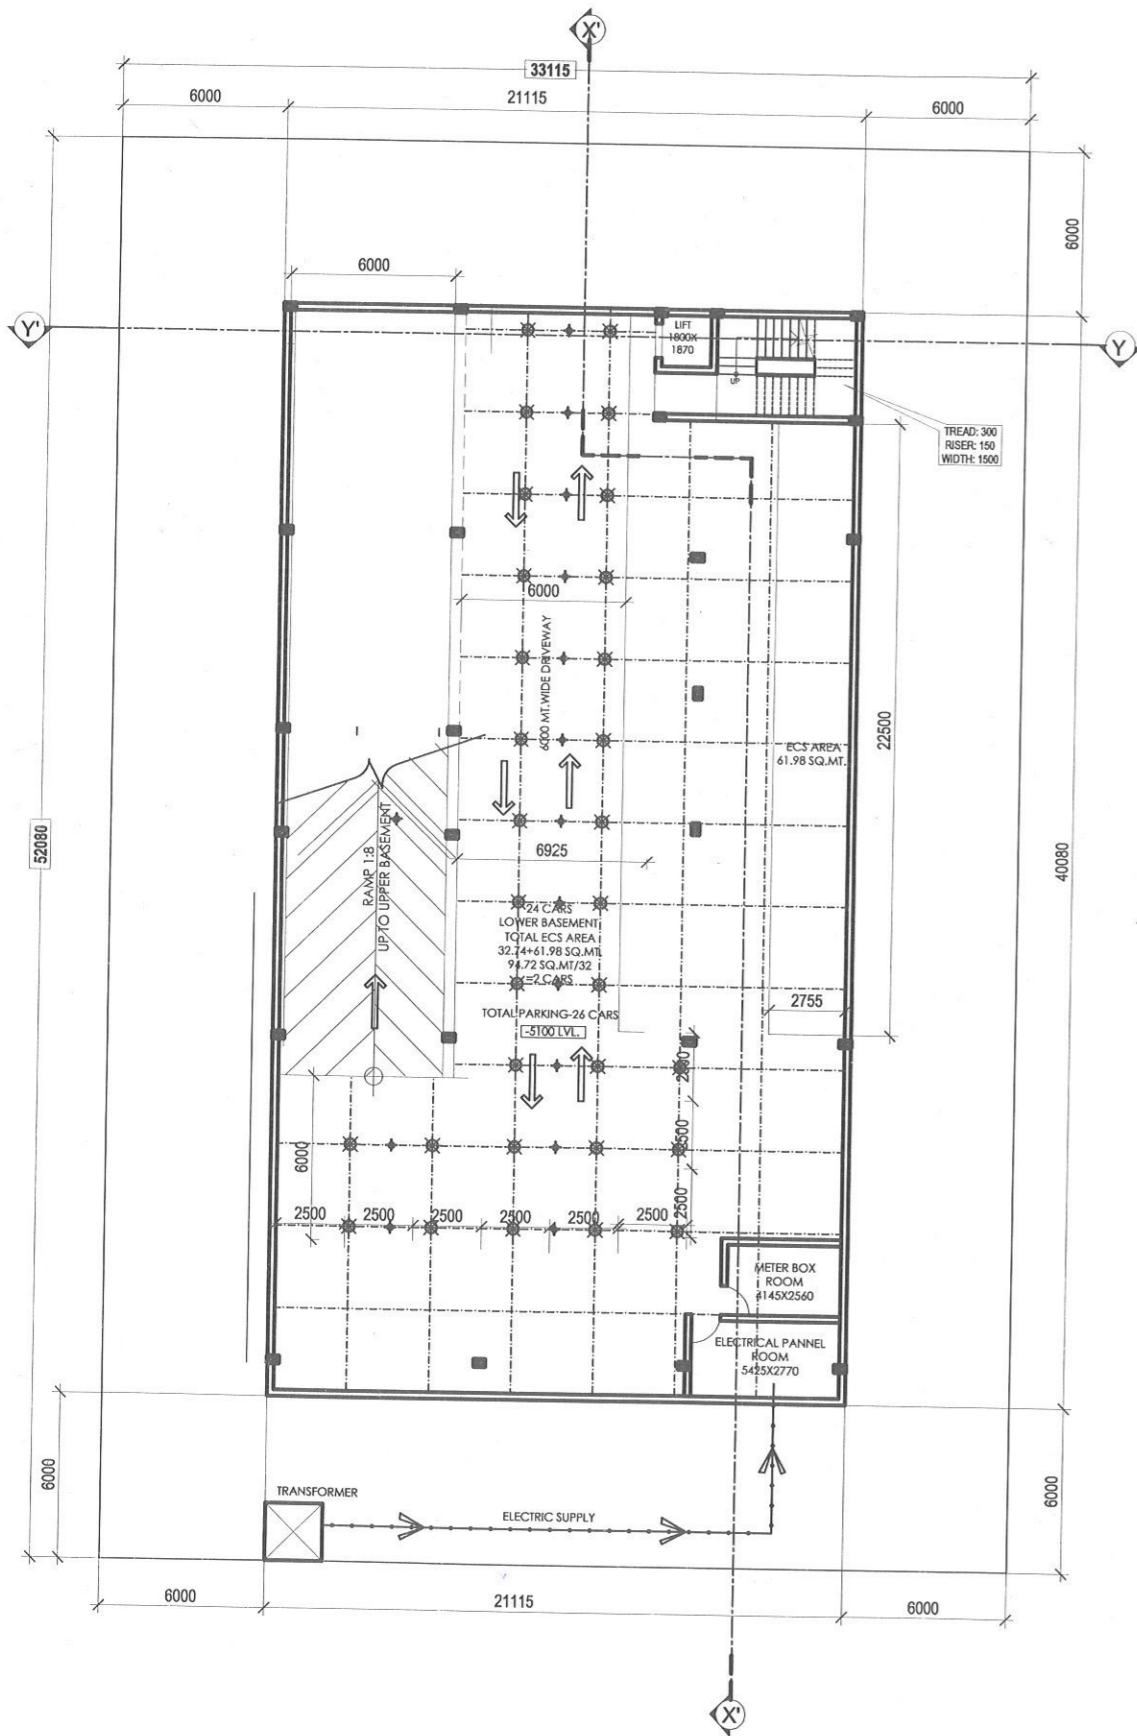


**TERRACE PLAN (FOR SOLAR PANNEL,
D.G.SET)**

SCALE - 1: 100

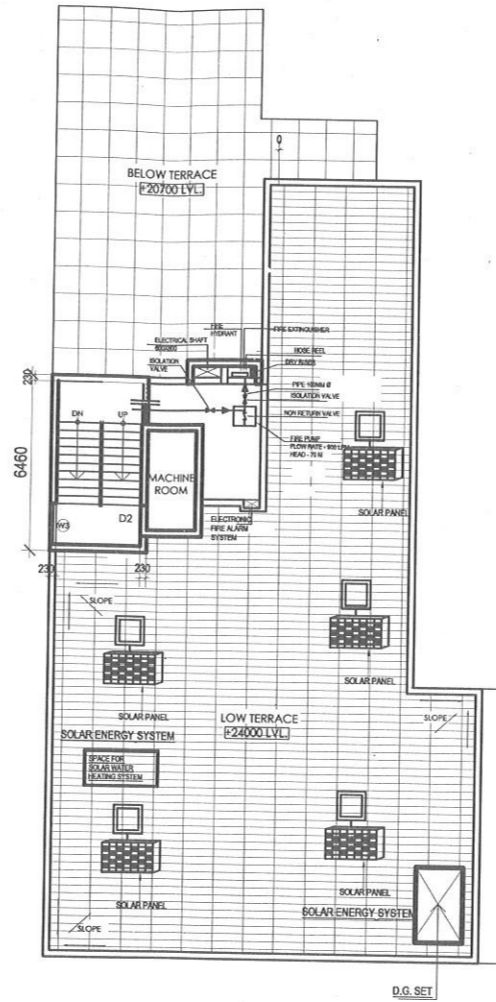


**DETAIL OF ELECTRIC, DIESEL PUMP
AND FIRE ALARM & SPRINKLERS SYSTEM**

SCALE - N.T.S.

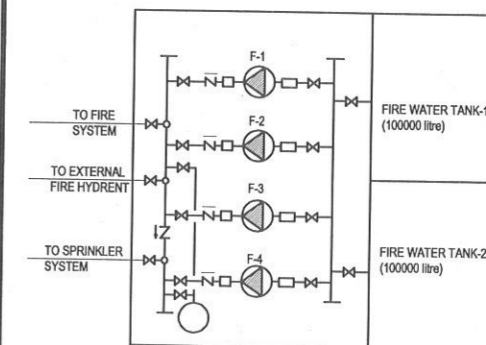

PLAN

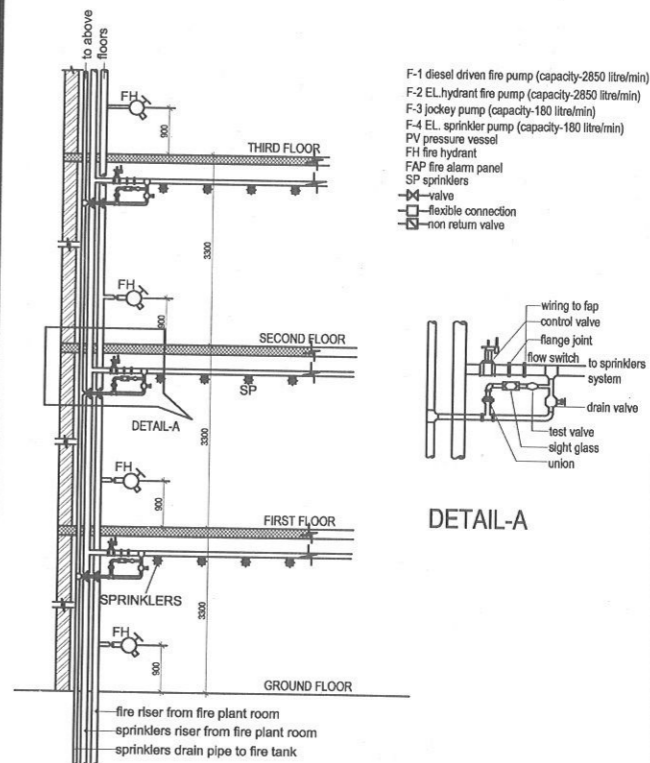

ELEVATION

PROJECT :
PROPOSED COMMERCIAL BUILDING AT
PLOT NO.-CP-17 I.B.B.-3 SECTOR-F ALONG
SULTANPUR ROAD AT ANSAL. SUSHANT
GOLF CITY LUCKNOW,UP

OWNER / DEVELOPER :
ANSAL PROPERTIES & INFRASTRUCTURE
LTD.

LEGEND

	SPRINKLER
	SPRINKLER PIPE LINE
	AUTOMATIC DETECTION AND ALARM SYSTEM

LEGEND-

	-19 MM DIA X 30 LONG HOSE REEL AND DRUM
	-BRANCH PIPE AND NOZZLE
	-63 MM DIA SINGLE HEADED HYDRANT VALVE
	-valve
	-flexible connection
	-non return valve

OWNER'S SIGNATURE

Architect
Vishal Mathur
D. Arch. (hons), B.Arch. (hons)
Reg. No. C. A. 07/41191
Mob : +91 - 9839133194
ARCHITECT'S SIGNATURE

DRG. TITLE:
SUBMISSION DRAWING

ELECTRICITY SUPPLY PLAN

THIS IS TO CERTIFIED THAT THIS MAP IS PREPARED ACCORDING
TO LAWS / BYELAWS 2008 (CORRECTION 2011/2016) &
LUCKNOW-MASTER PLAN-2031.

NORTH	SCALE	DRG. NO.
	AS SHOWN	

ARCHITECT:
**architects designers &
construction group**
Ar. Vishal Mathur
mob: +91-98391 33194
D-303, FIRST FLOOR, SAHARA PLAZA, PATRAKAR PURAM,
GOMTI NAGAR, LUCKNOW-226010
contact: 0522-4070957 email: architectsworkhopym@gmail.com