


PRODUCED BY AN AUTODESK EDUCATIONAL PRODUCT

PRODUCED BY AN AUTODESK EDUCATIONAL PRODUCT

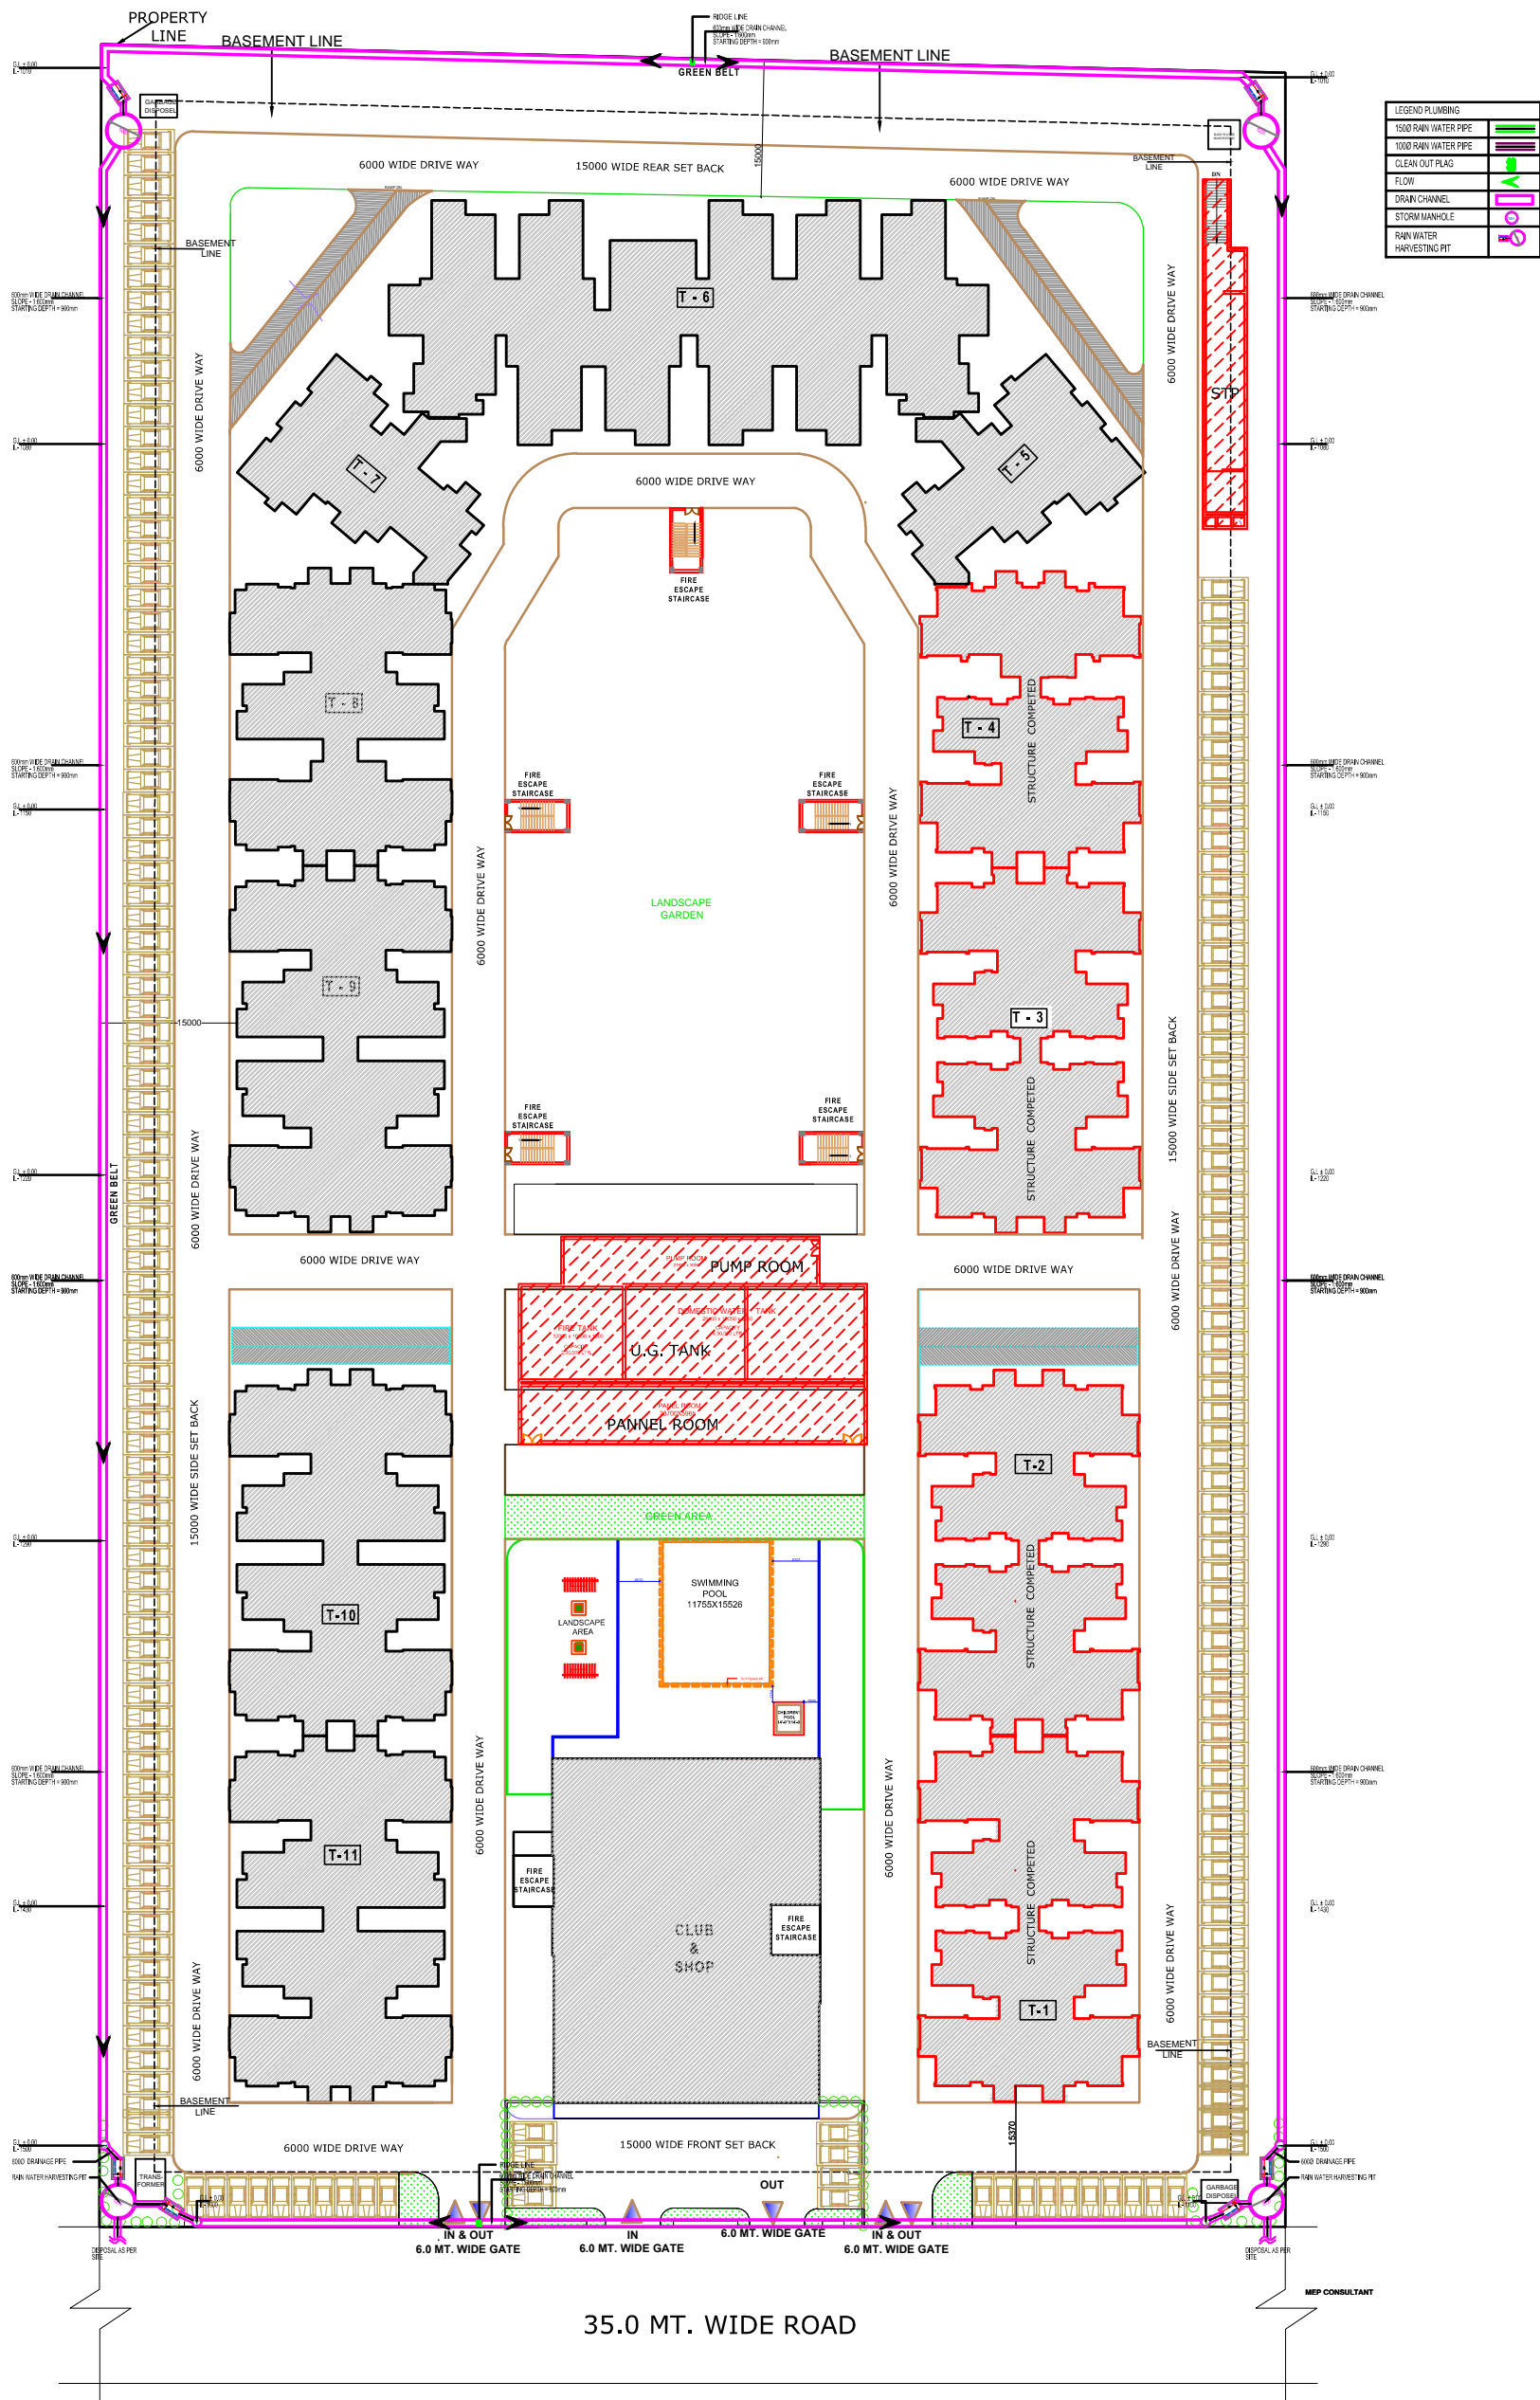

<b>PROJECT:-</b> PROPOSED GROUP HOUSING-02, AT INTEGRATED TOWNSHIP ( BBD GREEN CITY) FOR VIRAJ CONSTRUCTIONS PVT LTD. AT VILLAGE SEMRA ON KHASRA NUMBERS 180, 181, 182, 183, LUCKNOW	<b>DRAWING TITLE:-</b> APARTMENT	<b>NORTH POINT</b> 	NO. OF PRINT DATE ISSUED TO REMARKS	This drawing is a "copyright" contents of this drawing or part thereof may not be used or reproduced without the permission of the architect.	DATE 20230118	PROJECT INCH. DEALT BY PARDEEP	CHECKED BY P.R APPROVED BY	<b>ARCHITECTS :-</b> DESIGN CELL VIRAJ CONSTRUCTIONS PVT LTD.	<b>MEP CONSULTANT</b> DESIGN CENTRE CONSULTING ENGINEERS OFFICE NO. 44 TO 47, 4TH FLOOR ANSAL PLAZA, OPPOSITE DAKSHIN CHOWK WASHALI GHAZIABAD, UP-201010 PHONE: 0120-4333451, 4333452 E-MAIL : dccp_psi@yahoo.com E-MAIL : thakurpk1967@yahoo.com
	<b>LAYOUT PLAN</b> <b>EXTERNAL</b> <b>DRAINAGE SYSTEM</b>		DATE SCALE N.T.S. (A0) DRAWING NO. BBD/PL-01		ARCHITECTS :- DESIGN CELL VIRAJ CONSTRUCTIONS PVT LTD.				