


PRODUCED BY AN AUTODESK EDUCATIONAL PRODUCT

PRODUCED BY AN AUTODESK EDUCATIONAL PRODUCT

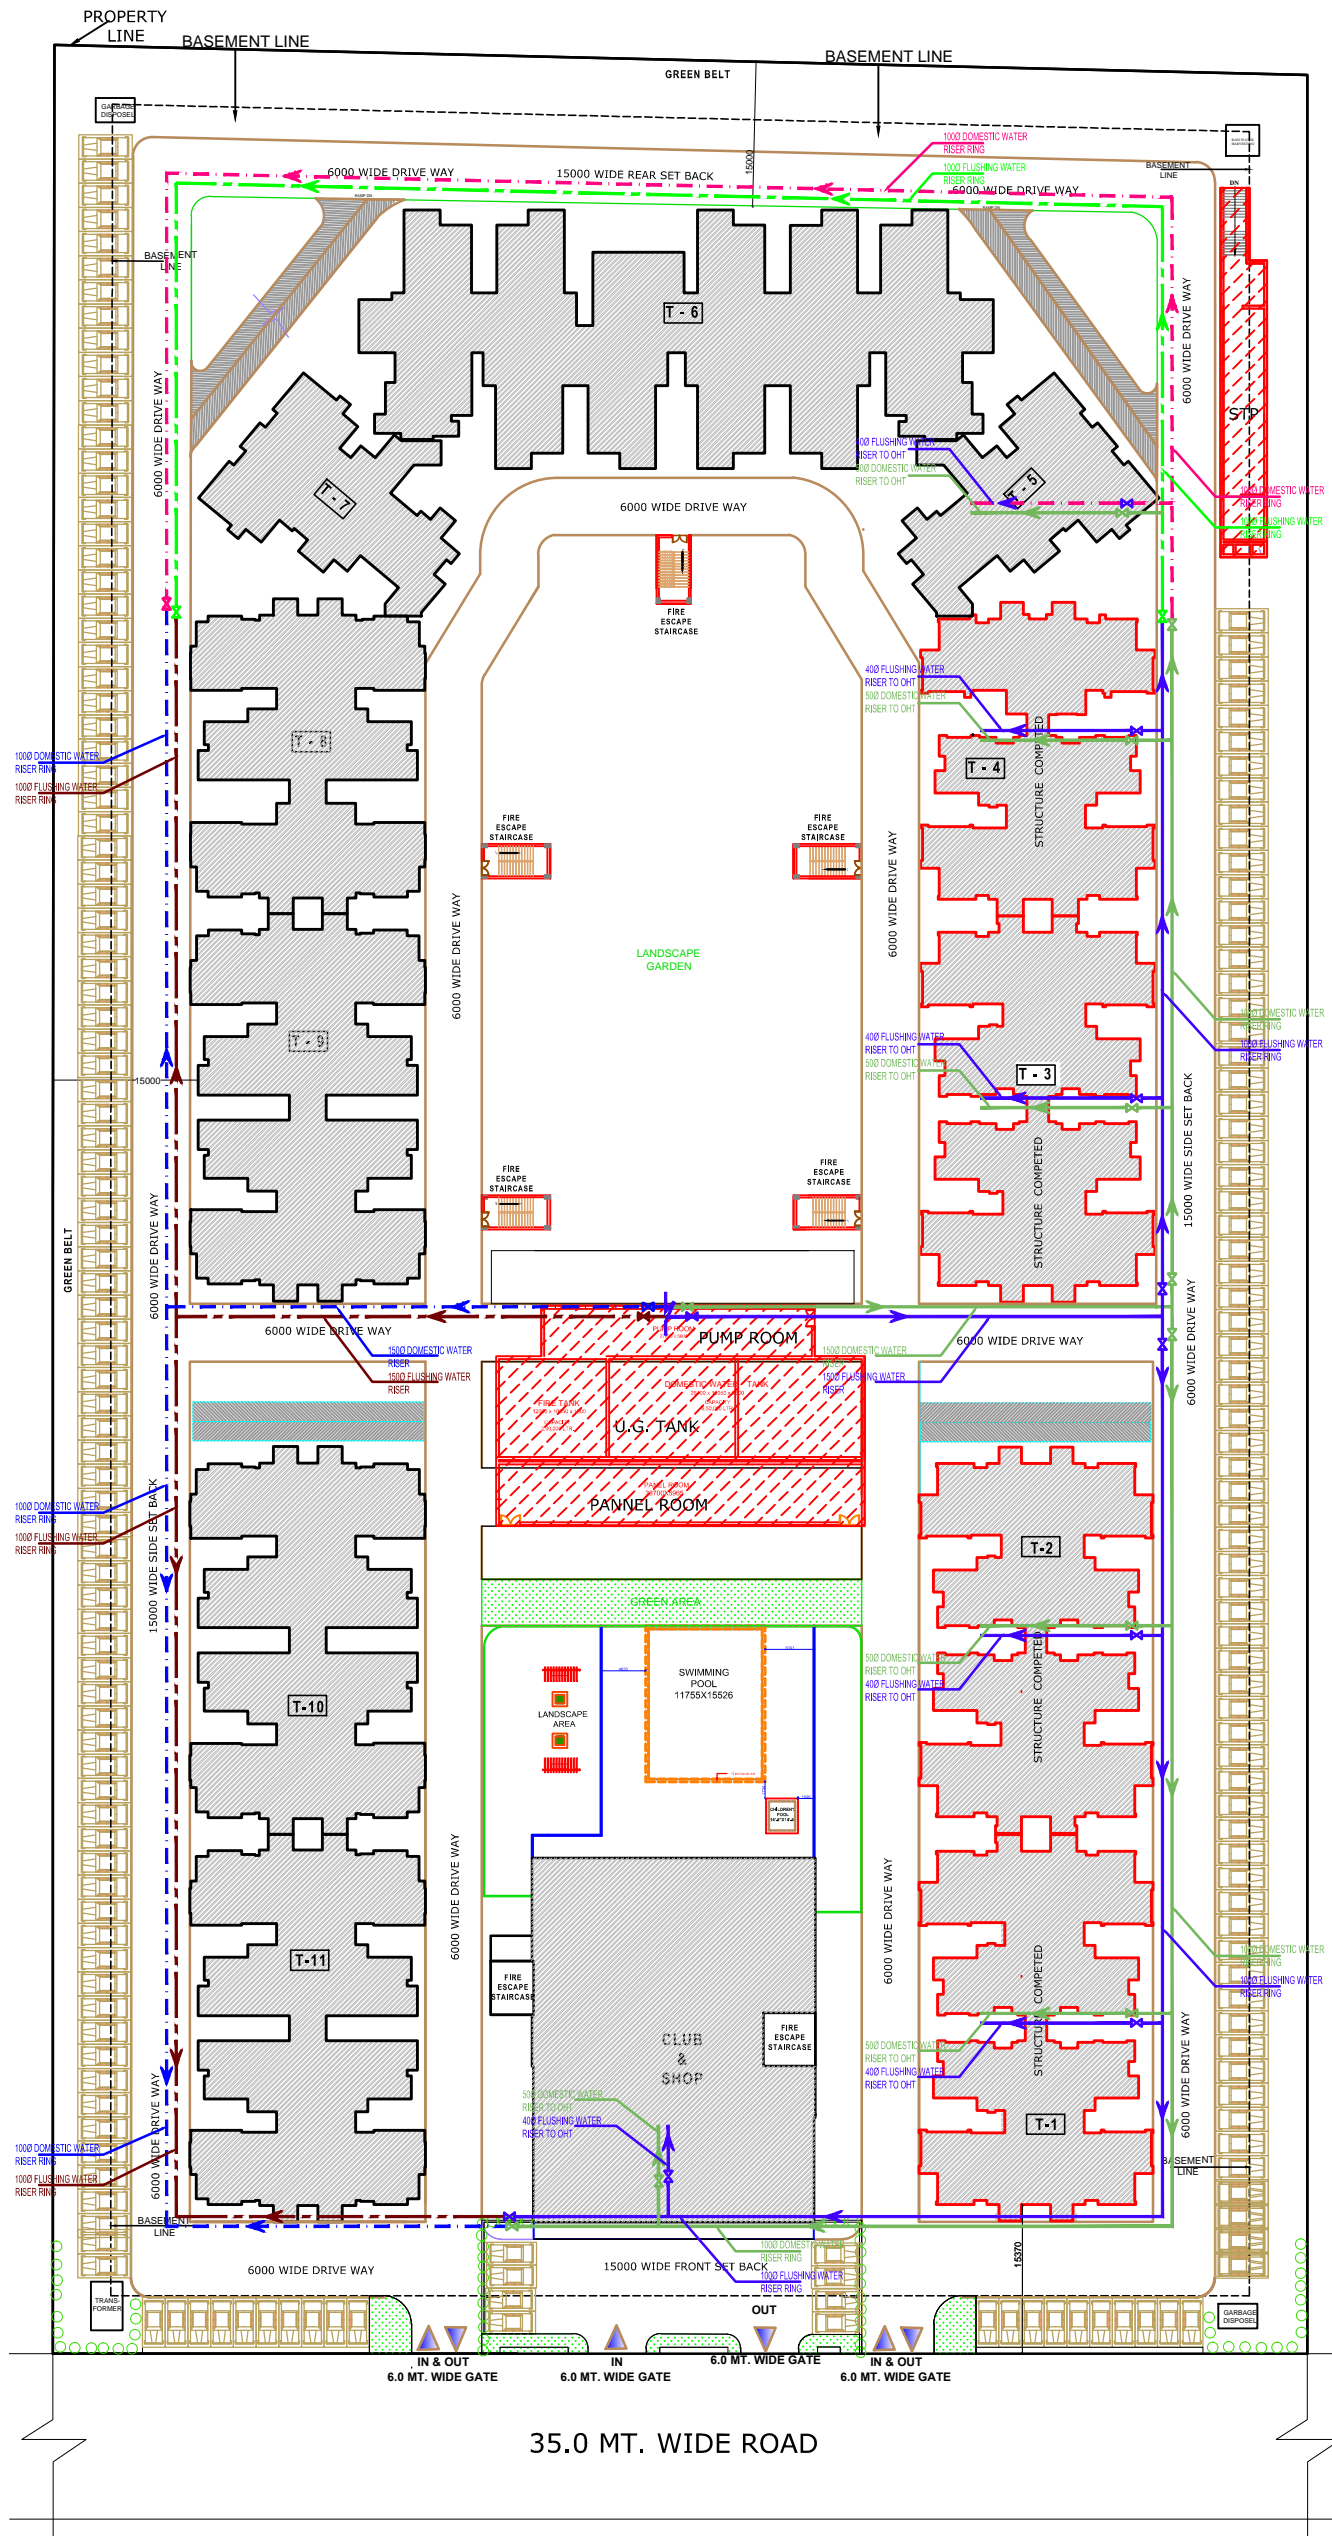

LEGEND PLUMBING	
DOMESTIC WATER RISER PH-1	(Red line)
DOMESTIC WATER RISER PH-2	(Green line)
DOMESTIC WATER RISER PH-3	(Blue line)
FLUSHING WATER RISER PH-1	(Red line with arrow)
FLUSHING WATER RISER PH-2	(Green line with arrow)
FLUSHING WATER RISER PH-3	(Blue line with arrow)
VALVE	(Symbol)
FLOW	(Symbol)

**PROJECT:-**  
PROPOSED GROUP HOUSING-02, AT INTEGRATED TOWNSHIP ( BBD GREEN CITY) FOR VIRAJ CONSTRUCTIONS PVT LTD. AT VILLAGE SEMRA ON KHASRA NUMBERS 180, 181, 182, 183. LUCKNOW

**DRAWING TITLE:-**  
APARTMENT  
**LAYOUT PLAN**  
**EXTERNAL**  
**WATER SUPPLY SYSTEM**

**NORTH POINT**

NO. OF PRINT	DATE	ISSUED TO	REMARKS

This drawing is a "copyright" contents of this drawing or part thereof may not be used or reproduced without the permission of the architect.

DATE	PROJECT INCH.	CHECKED BY
20230118		P.R
SCALE	DEALT BY	APPROVED BY
N.T.S. (A0)	PARDEEP	
DRAWING NO.	BBD/PL-01	

**ARCHITECTS :-**  
**DESIGN CELL**  
**VIRAJ CONSTRUCTIONS**  
**PVT LTD.**

**MEP CONSULTANT**  
DESIGN CENTRE CONSULTING ENGINEERS  
OFFICE NO. 44 TO 47, 4TH FLOOR  
ANISA PLAZA, OPPOSITE CHABRI CHOK  
WINDHALL, GHATKOT, L.P. 201010  
PHONE: 0120-4333451, 4333452  
E.MAIL: dcoz\_p8@yahoo.com  
E.MAIL: thakurk1967@yahoo.com