



NORTH

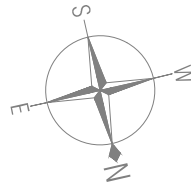

NOTES:-

- 1. THIS IS A CONCEPTUAL DRAWING NOT FOR CONSTRUCTION
- 2. ALL DIMENSIONS ARE IN MM
- ONLY NOTED DIMENSION SHALL BE FOLLOWED.

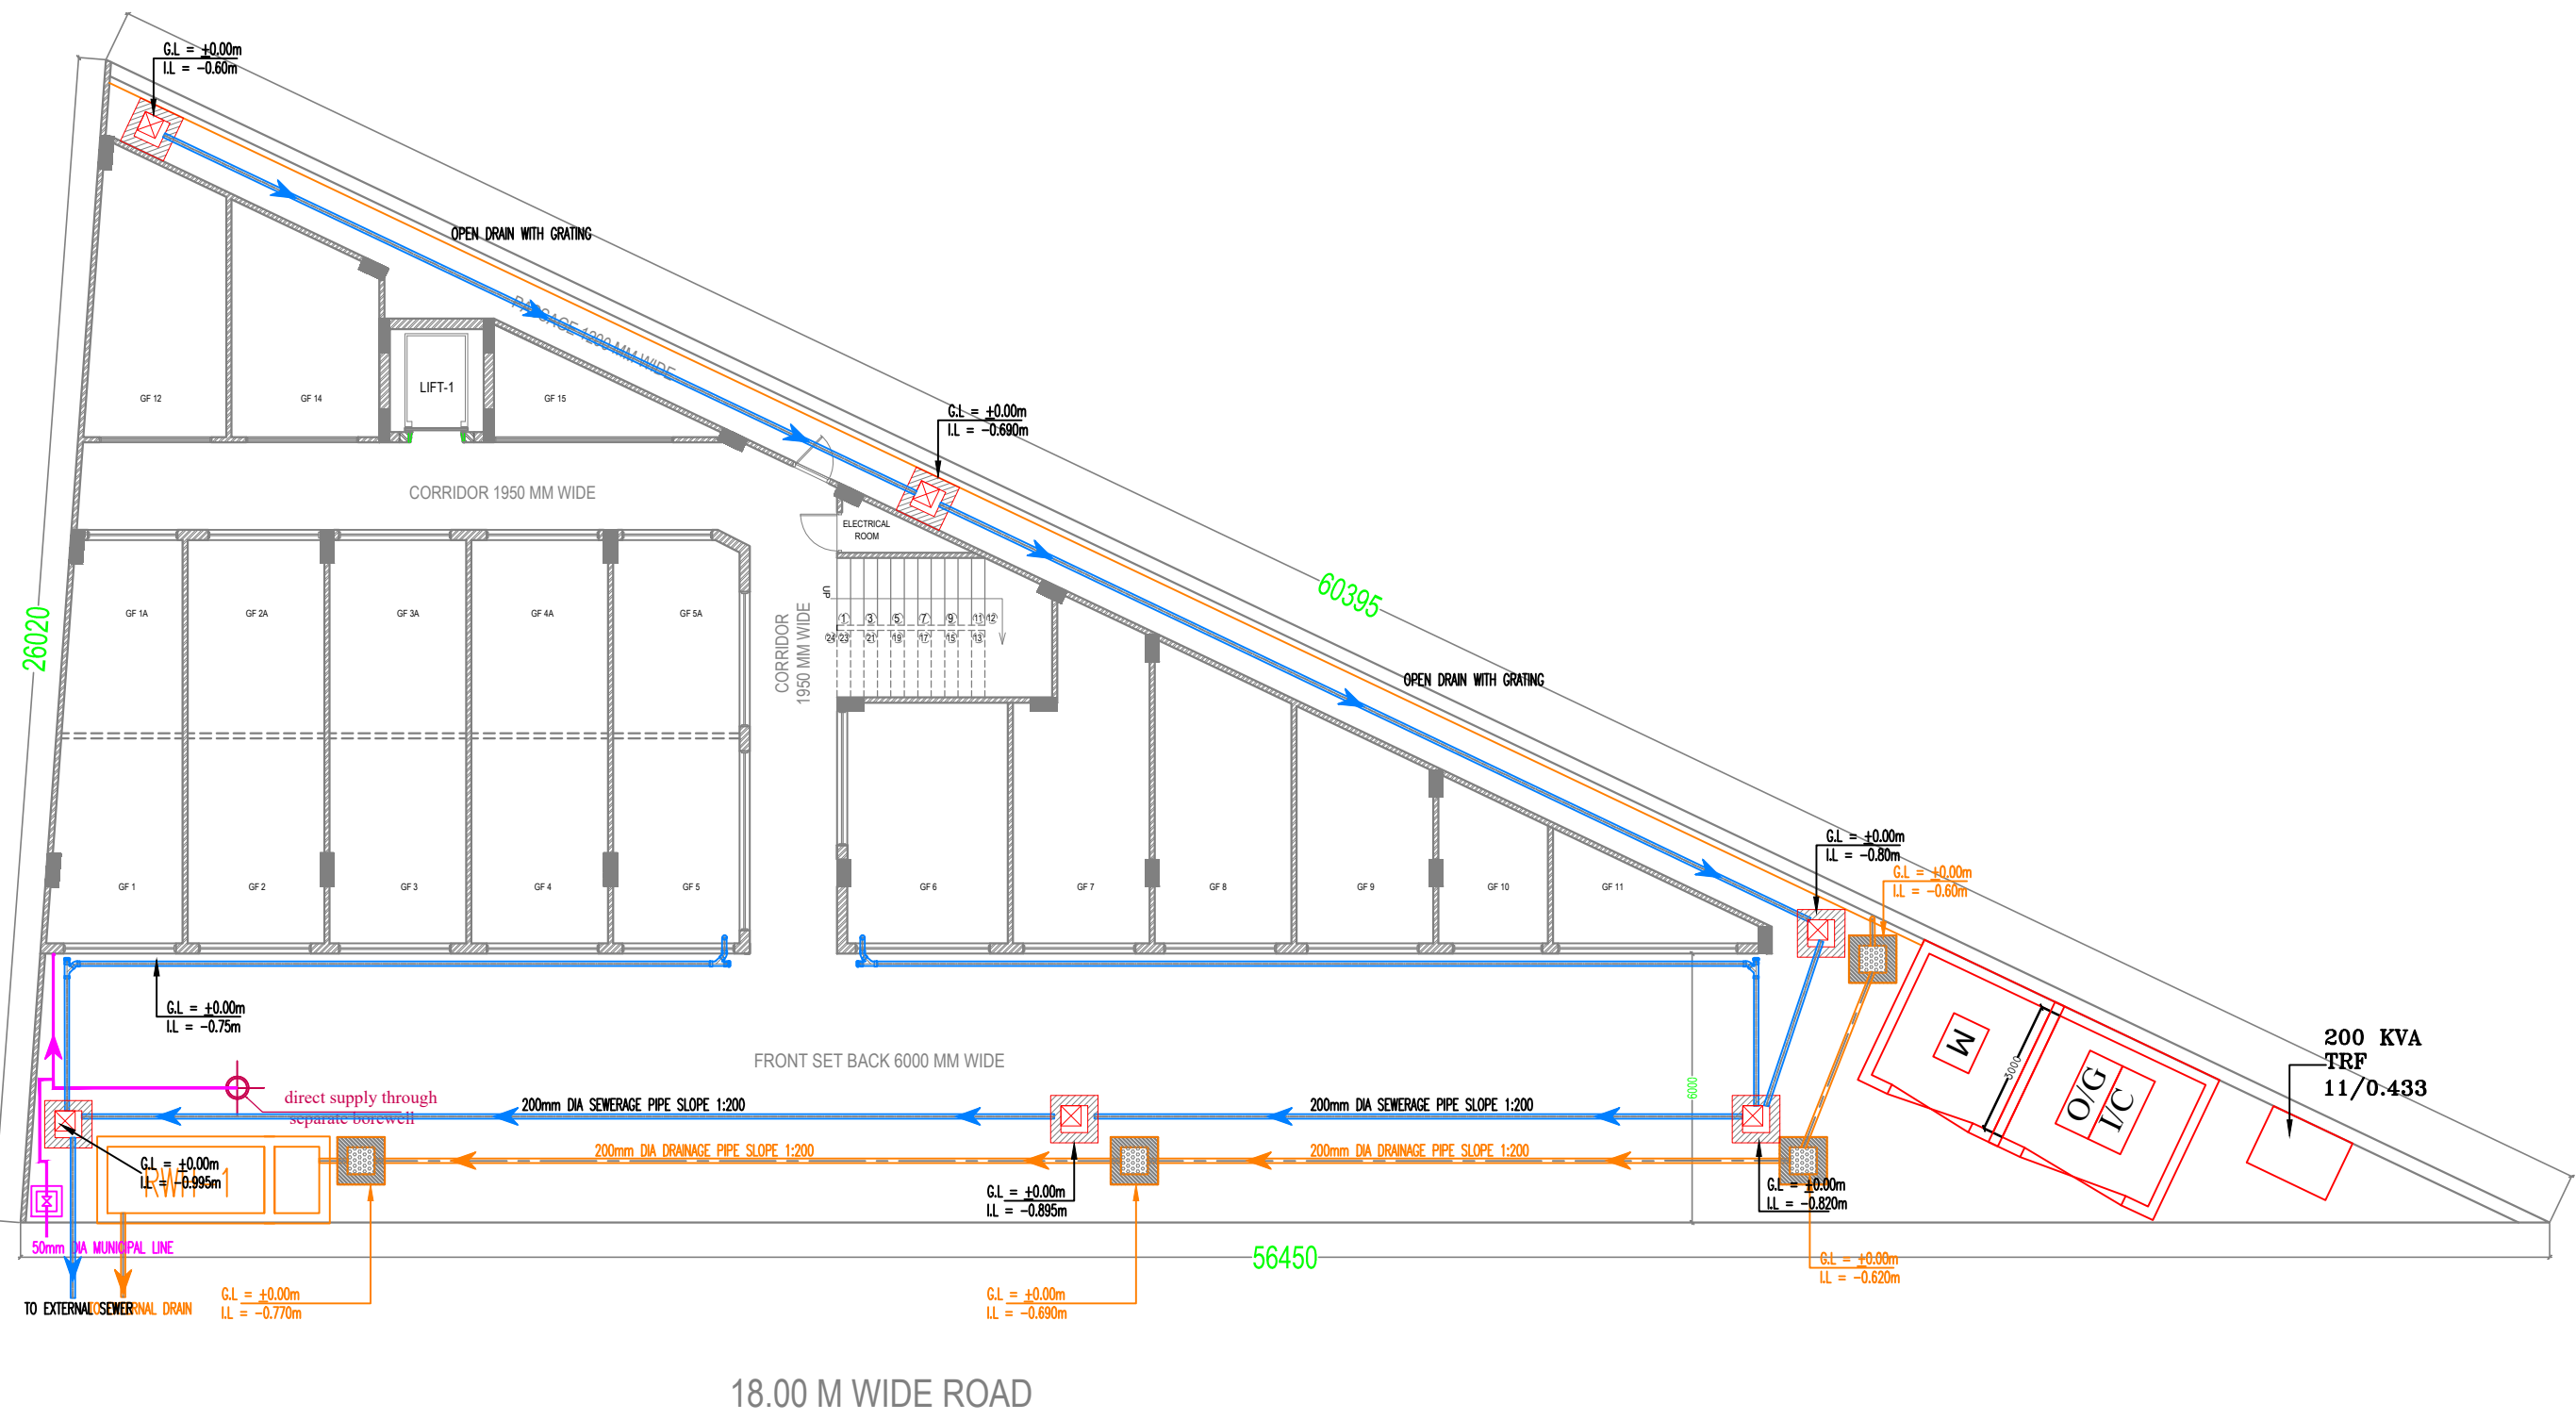

REV	DESCRIPTION	DATE	IGN	CHK	APP

PROJECT :-
PROPOSED COMMERCIAL AT GHAZIABAD

LOCATION :-
CS- 6/2, SWARNJAYANTIPURAM,
GOVINDPURAM, GHAZIABAD, U.P.

CLIENT :-
ASTRUS SQUARE- ADVENT ASSOCIATES

ARCHITECT :-
DIVYAKASH ATELIER INC
ARCHITECTURAL . INTERIOR . PLANNING CONSULTANTS
A VENTURE OF DIVYAKASH GROUP
407, ORBIT PLAZA, CROSSING REPUBLIK, GHAZIABAD
CONTACT US - +91- 9999609559
E mail- groupdivyakash@gmail.com

MEP CONSULTANT :-
WeDESIGN ASSOCIATES.
C-68, LOWER GROUND FLOOR,
SEC-63, NOIDA, U.P.
E-MAIL: wedesignassociates@gmail.com

SHEET TITLE :-
EXTERNAL DEVELOPMENT PLAN

NAME	DATE	SIGN
DRAWN BY		
CHECKED BY	AD	15.01.2024
APPROVED BY		
PROJECT No.		SHEET SIZE
ISSUE DATE	SCALE	N.T.S.
SHEET No.	REV. No.	