

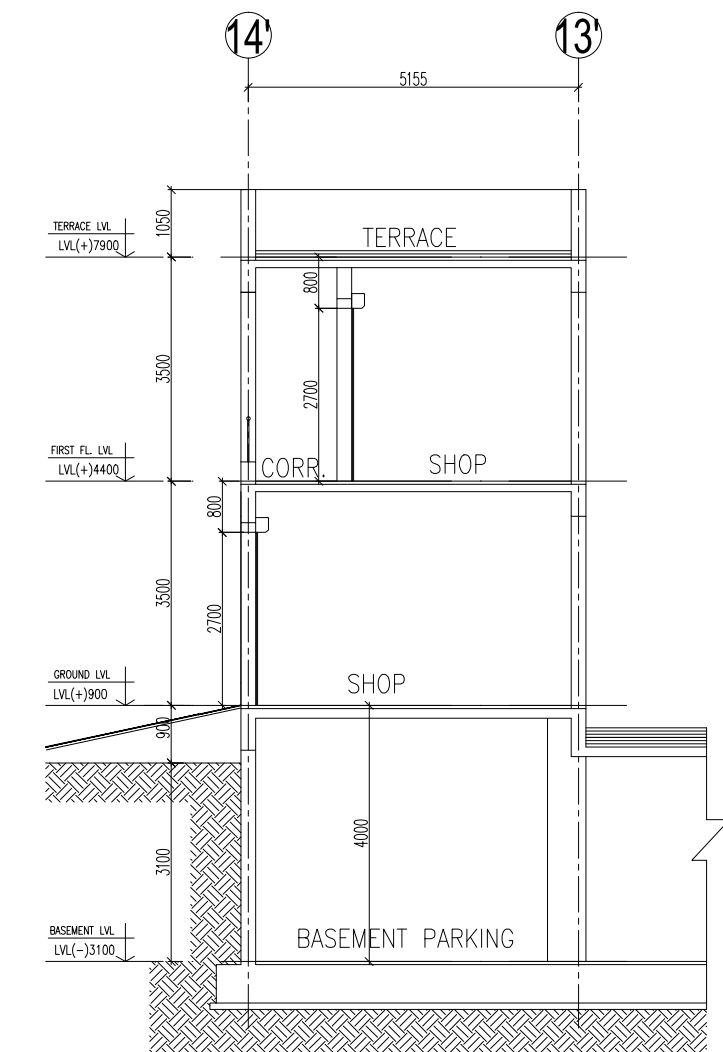
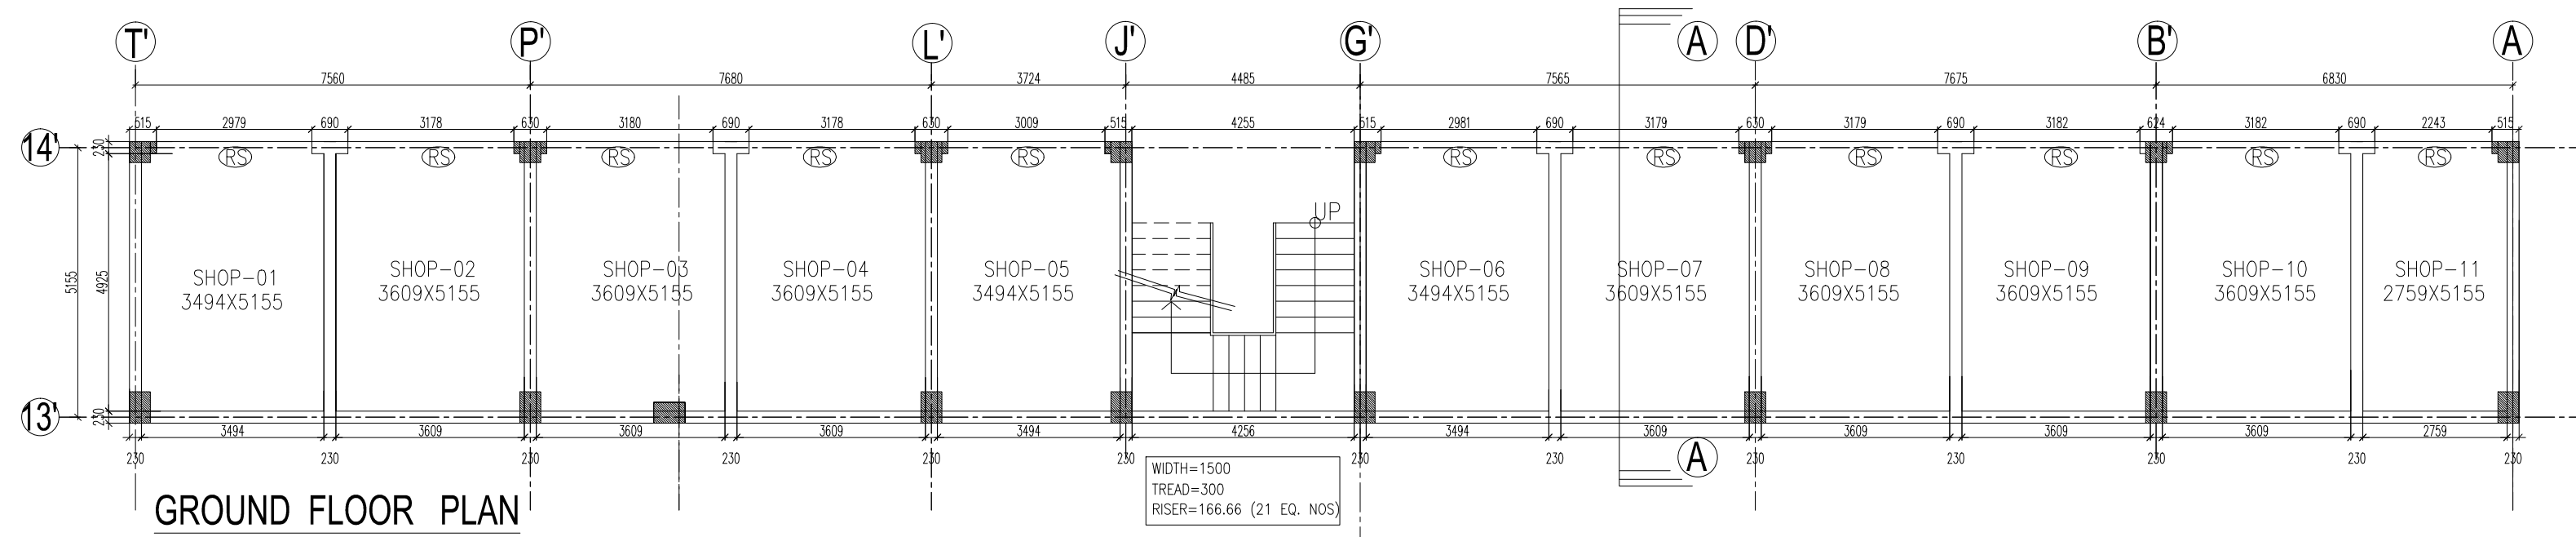


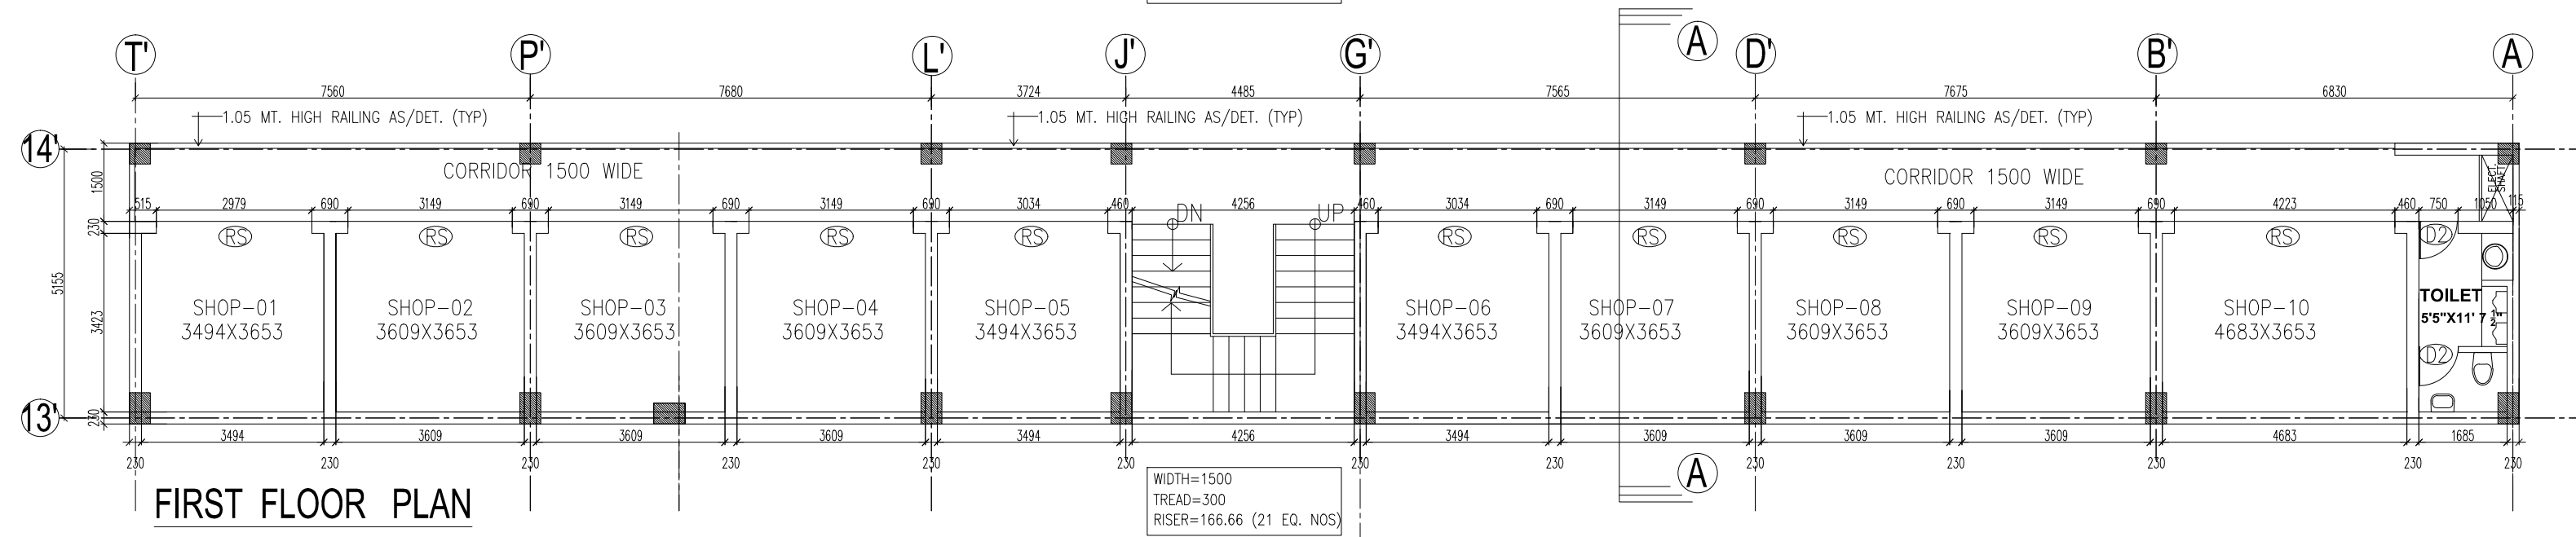

This drawing and its contents are the sole property of SPACE COMBINE. Copying of this drawing or part thereof or its use in any form whatsoever without the written permission of SPACE COMBINE is strictly prohibited.

General Notes

1. ALL DIMENSIONS IN MM.
2. ALL DIMENSIONS TO BE READ NOT SCALED.
3. IN CASE OF ANY VARIATION FROM DIMENSIONS CONSULT ARCHITECTS.

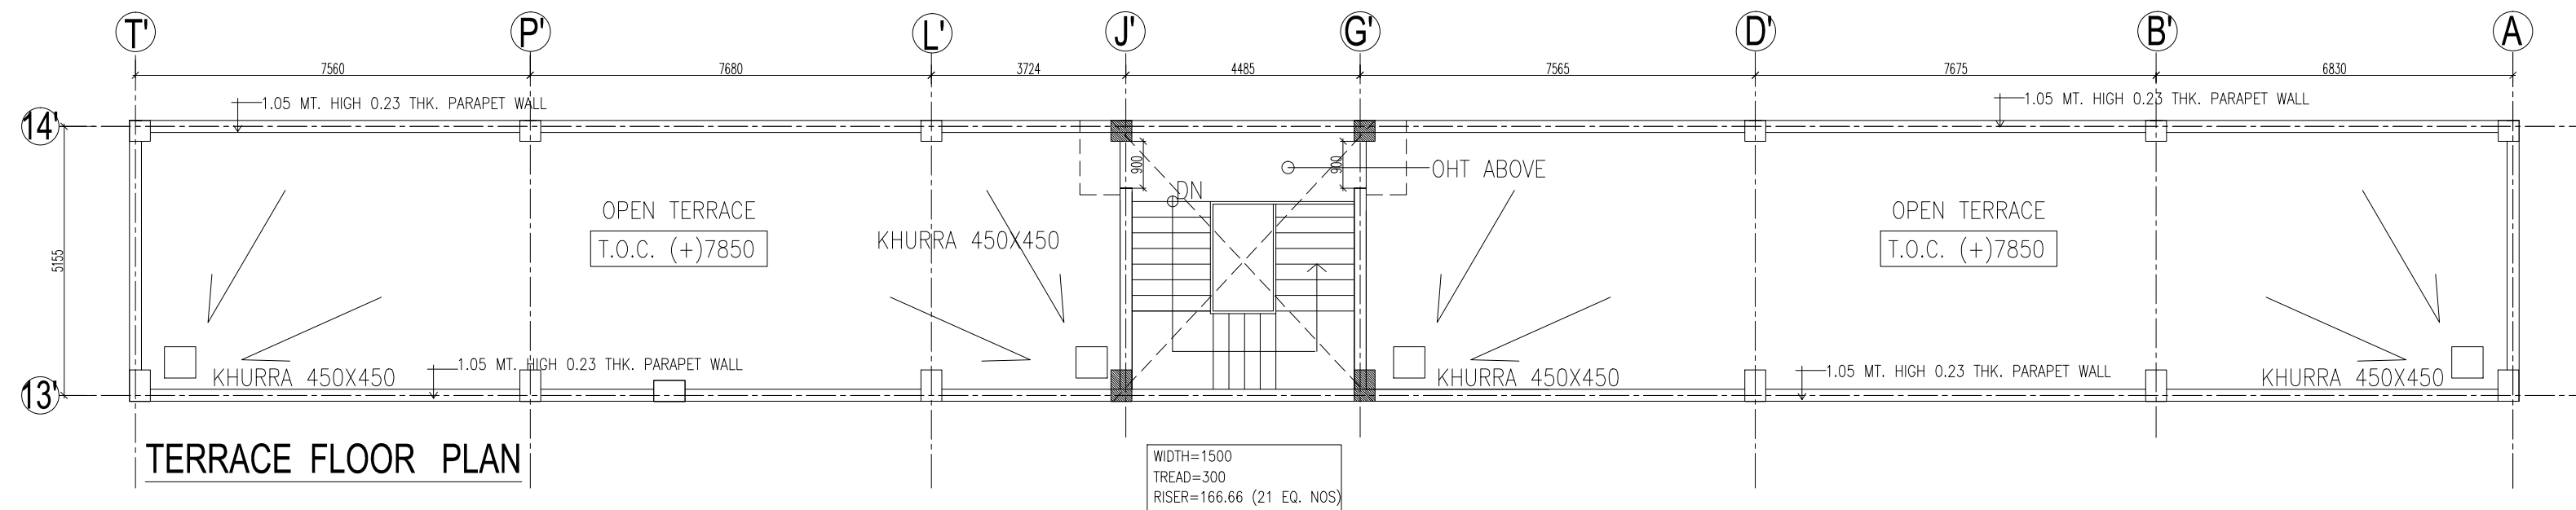

NOTE: THESE PLANS ARE PREPARED AND EXECUTED AS PER THE REGULATIONS NOTIFIED VIDE NOTIFICATION NO. 2213/77-4-10-158N/185 DATED: 30.11.2010 UNDER " THE NEW OKHLA INDUSTRIAL DEVELOPMENT AREA BUILDING REGULATION, 2010" ISSUED BY AUDYYOGIK VIKAS ANUBHAG, GOVT. OF UTTAR PRADESH.

No.	Revision/Issue	Date
OWNERS:		
TODAY HOMES AND INFRASTRUCTURE		
TITLE:		
COMMERCIAL BLDG.		
PROJECT:		
PROPOSED HOUSING AT SECTOR-135, NOIDA (U.P.)		
ARCHITECTS:		
SPACE COMBINE Architects,Engineers,Planners project management consult. A1/112, SAFDARJUNG ENCLAVE, NEW DELHI -110029		
Dealt:	JOB NO.	
Checked:		
DRG. NO.	SC/THN/COMM/A-01	