




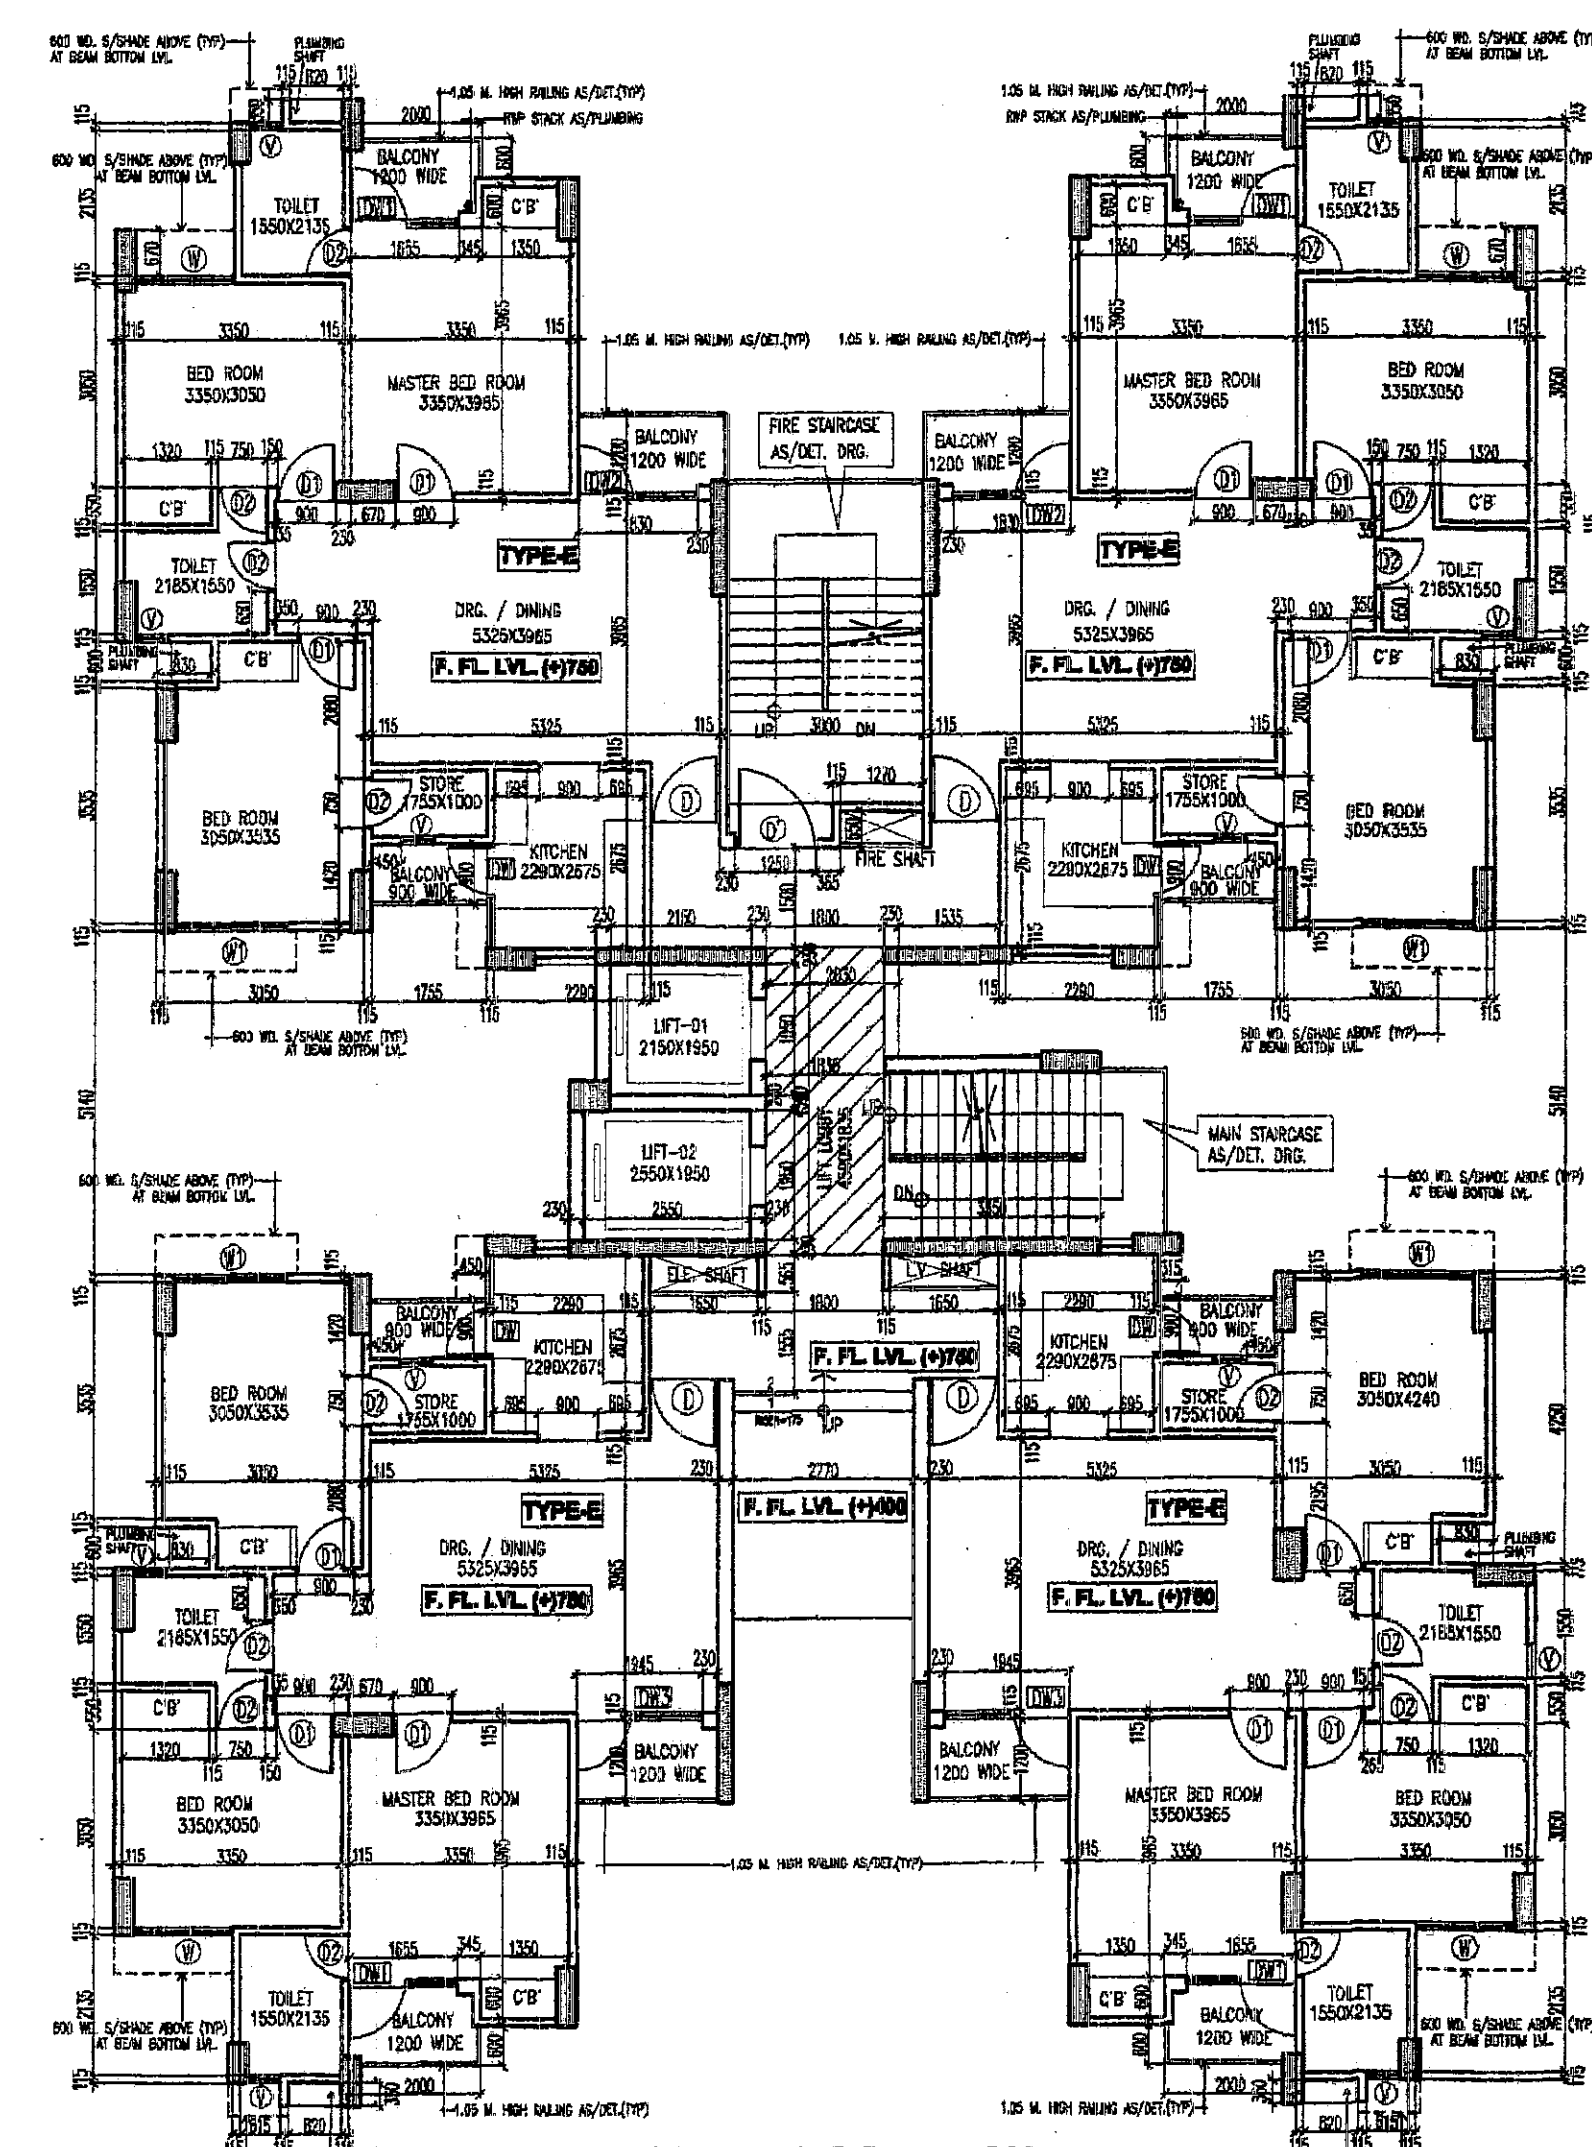

GROUND FLOOR PLAN

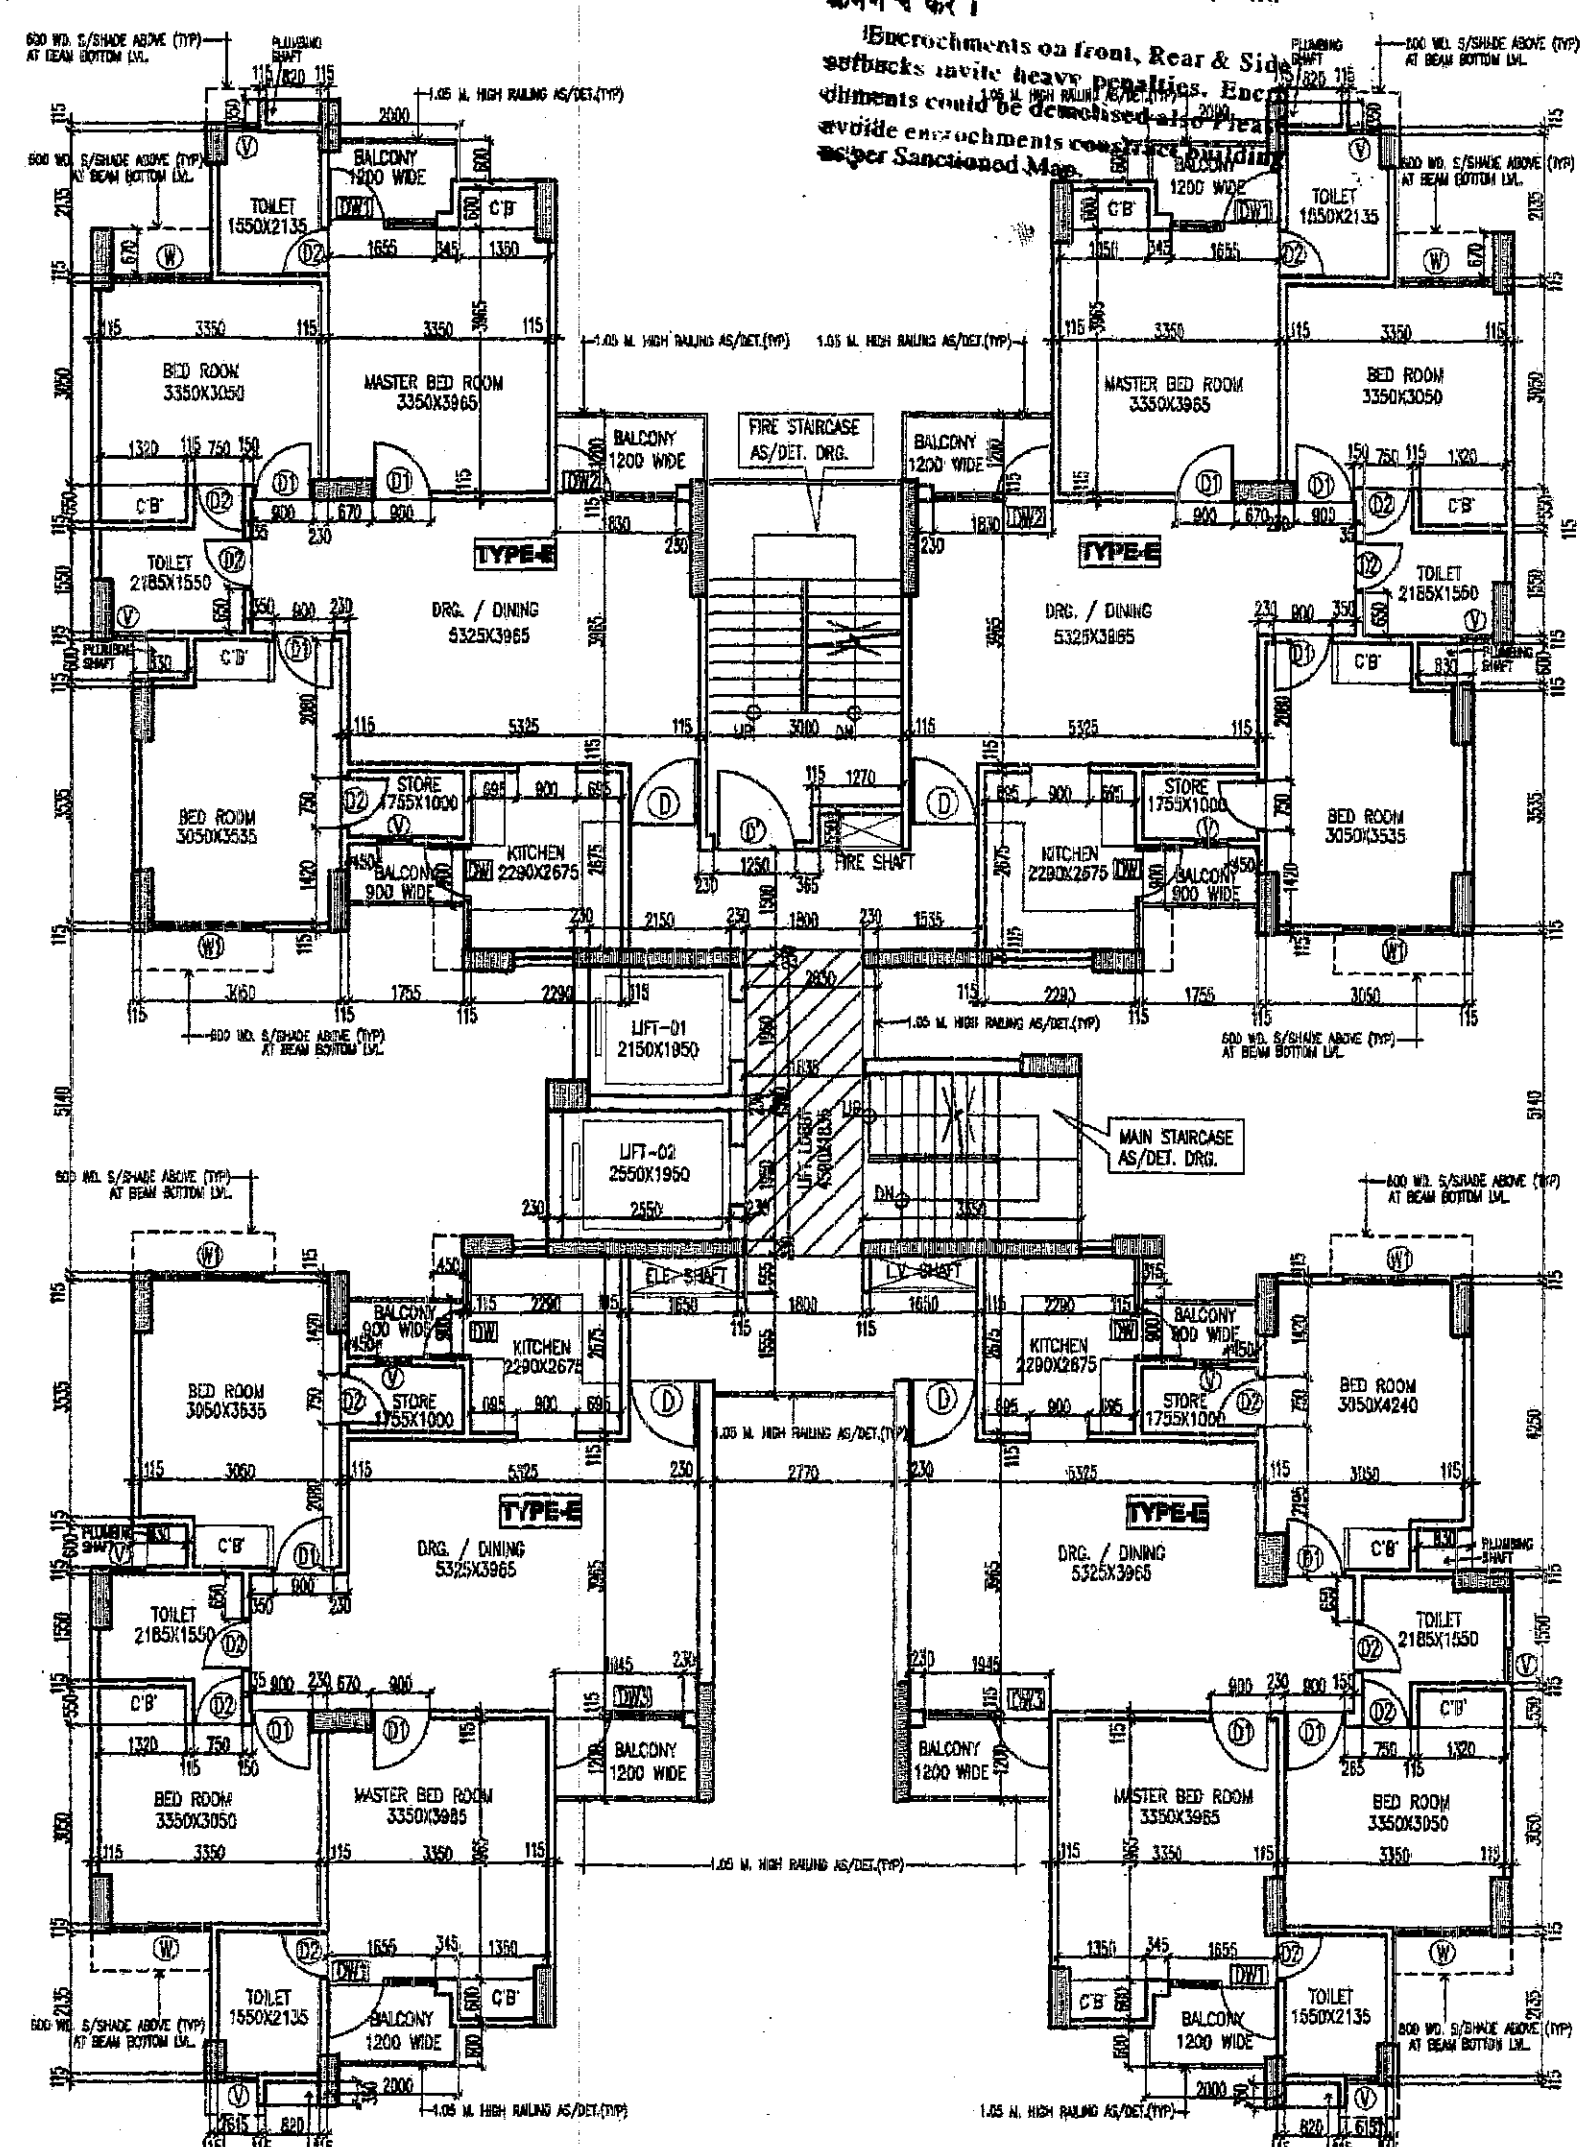


TYPICAL FLOOR PLAN (1ST TO 14TH FLOOR)

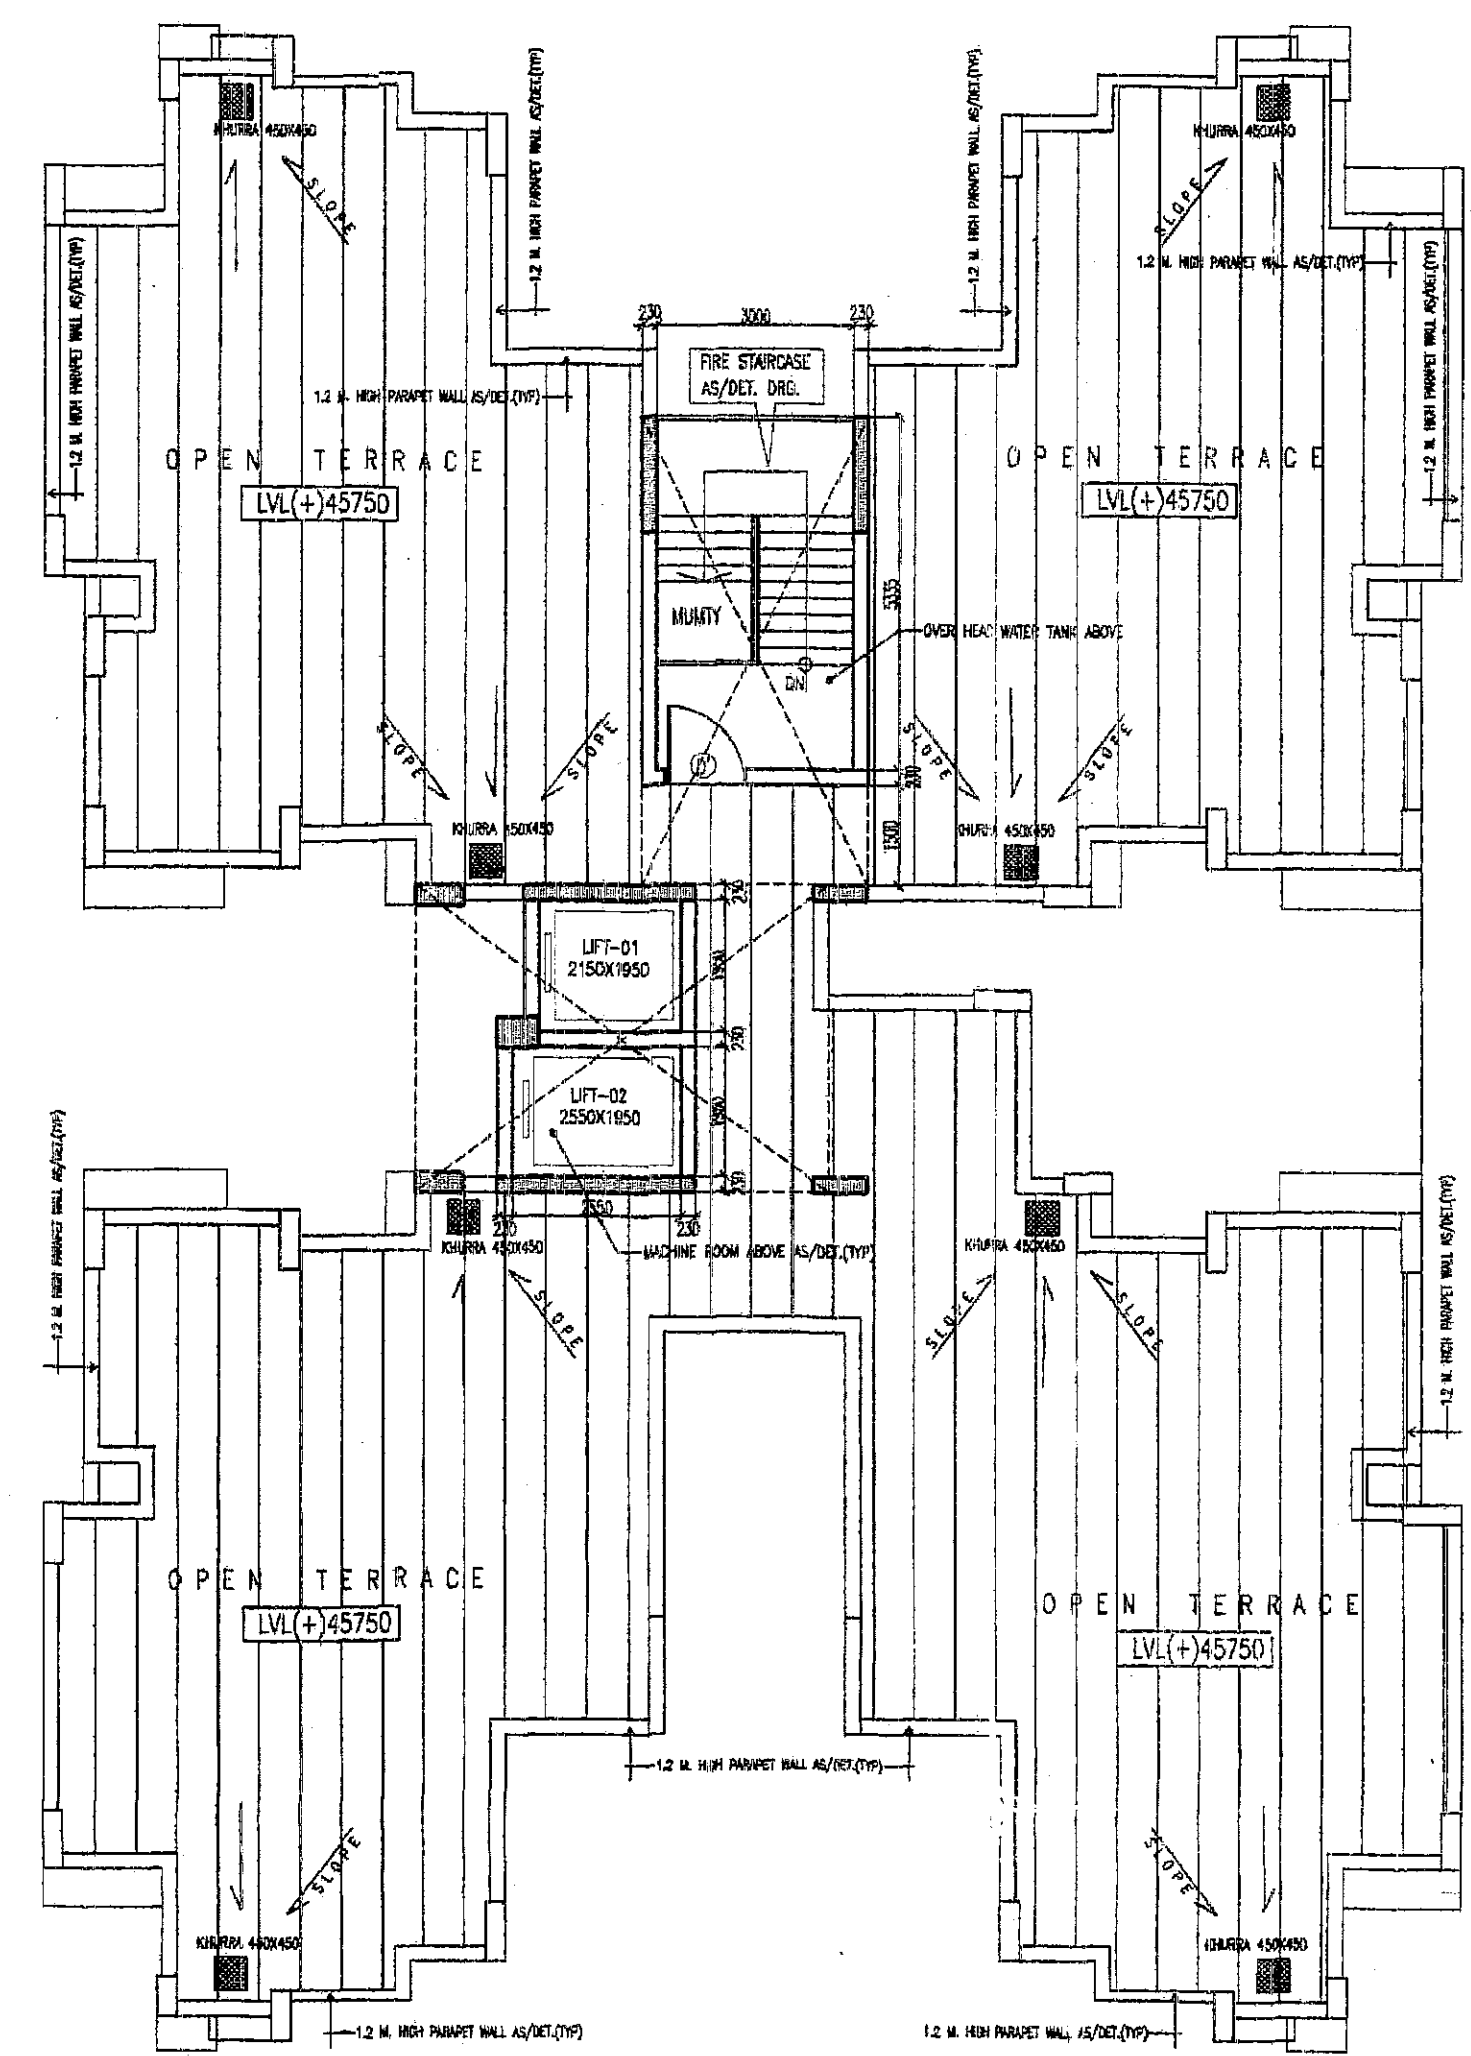

TERRACE FLOOR PLAN


DETAIL OF OPENINGS									
NO	TYPE	SIZE	SILL F.F. - FINISH	REMARK					
1	D	1250X2100	2100	MAIN FLOOR					
2	D	1050X2100	2100	MAIN FLOOR					
3	D1	600X2100	2100	BED ROOM					
4	D2	750X2100	2100	TOILET					
5	DW	1350X2450	0/1050 2450	KITCHEN					
6	DW1	1850X2450	0/150 2450	BED ROOM					
7	DW2	1850X2450	2450	BED ROOM					
8	DW3	1850X2450	2450	BED ROOM					
9	W1	1700X1700	2450	BALCONY					
10	V	500X1200	1000 2200	TOILET SHORE					

GROUND CORE AREA DETAIL									
1	3.115	X	0.275	X	1	=	0.857	SQ.M.	
2	5.330	X	2.120	X	1	=	11.300	SQ.M.	
3	0.845	X	1.515	X	1	=	1.280	SQ.M.	
4	3.795	X	1.400	X	1	=	5.313	SQ.M.	
5	2.515	X	0.400	X	1	=	1.008	SQ.M.	
6	7.760	X	2.845	X	1	=	22.077	SQ.M.	
7	5.330	X	2.005	X	1	=	10.687	SQ.M.	
8	2.770	X	0.230	X	1	=	0.637	SQ.M.	
TOTAL AREA (A)							= 53.156		

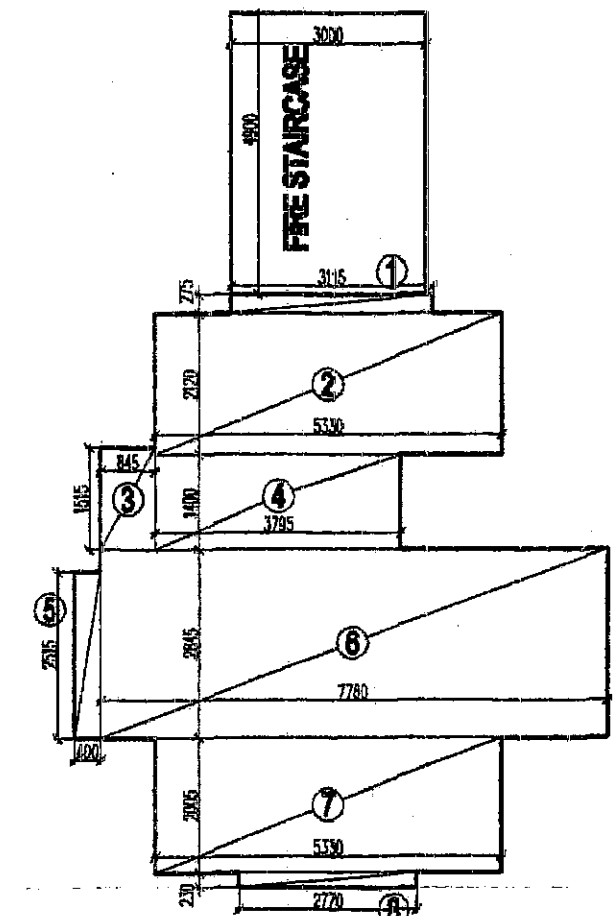

GROUND CORE AREA DIAGRAM


TYPICAL CORE AREA DETAIL									
1	3.115	X	0.275	X	1	=	0.857	SQ.M.	
2	5.330	X	2.120	X	1	=	11.300	SQ.M.	
3	0.845	X	1.515	X	1	=	1.280	SQ.M.	
4	3.795	X	1.400	X	1	=	5.313	SQ.M.	
5	2.515	X	0.400	X	1	=	1.008	SQ.M.	
6	7.760	X	2.845	X	1	=	22.077	SQ.M.	
7	5.330	X	2.005	X	1	=	10.687	SQ.M.	
8	2.770	X	0.230	X	1	=	0.637	SQ.M.	
TOTAL AREA (A)							= 53.156		
A	1.270	X	0.500	X	1	=	0.635	SQ.M.	
B	2.150	X	1.950	X	1	=	4.193	SQ.M.	
C	2.550	X	1.950	X	1	=	4.973	SQ.M.	
D	1.650	X	0.555	X	1	=	0.932	SQ.M.	
E	1.650	X	0.500	X	1	=	0.825	SQ.M.	
TOTAL DEDUCTION (D)							= 11.657		
TOTAL COVERED AREA (A-D)							= 41.599		

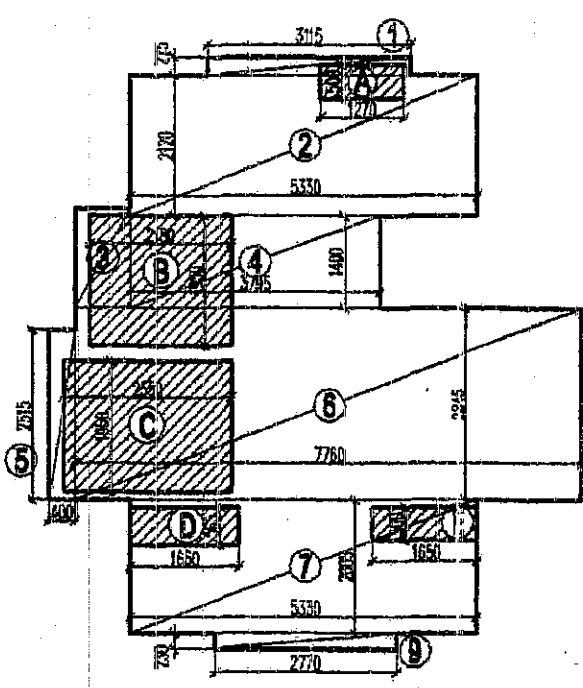

TYPICAL CORE AREA DIAGRAM

TYPICAL FLOOR AREA DETAIL TYPE-E									
1	3.280	X	1.285	X	1	=	4.215	SQ.M.	
2	2.620	X	1.675	X	1	=	4.221	SQ.M.	
3	7.555	X	3.080	X	1	=	23.269	SQ.M.	
4	1.165	X	2.840	X	1	=	3.309	SQ.M.	
5	9.335	X	2.230	X	1	=	20.817	SQ.M.	
6	7.045	X	3.265	X	1	=	23.002	SQ.M.	
7	5.245	X	0.815	X	1	=	4.275	SQ.M.	
8	1.780	X	1.435	X	1	=	2.554	SQ.M.	
9	1.050	X	0.350	X	1	=	0.368	SQ.M.	
TOTAL AREA (A)							= 86.029		
A	0.800	X	0.600	X	1	=	0.360	SQ.M.	
B	0.820	X	0.300	X	1	=	0.246	SQ.M.	
TOTAL DEDUCTION (D)							= 0.606		
TOTAL COVERED AREA (A-D)							= 85.423		

TOTAL COVD. AREA OF UNIT FOR FAR = 85.423 SQMT.

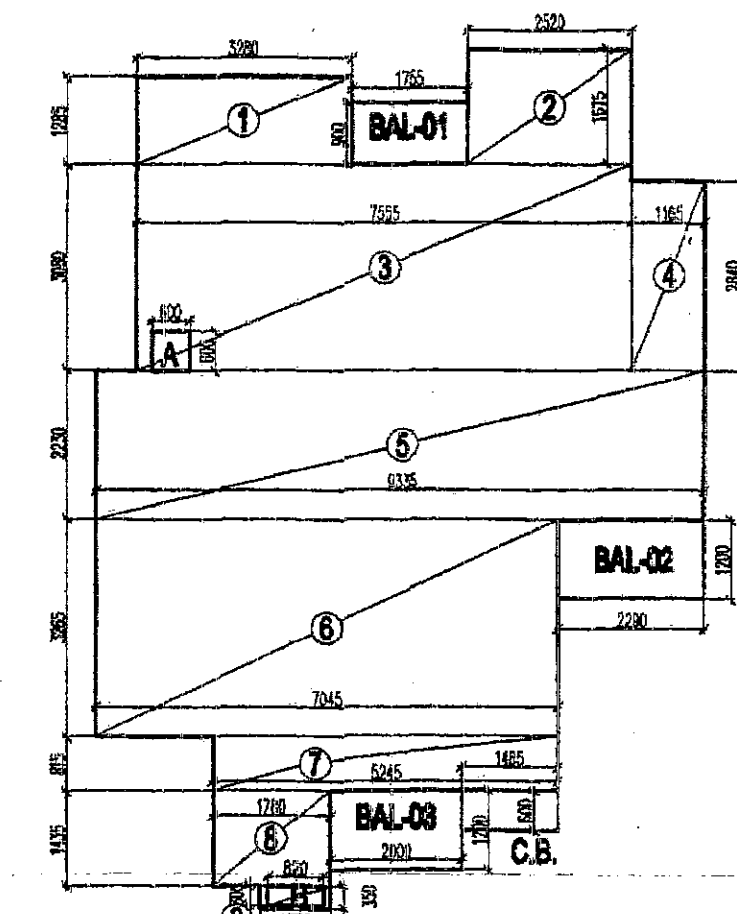

TYPICAL FLOOR AREA DIAGRAM (TYPE-E)

AREA DETAIL FOR (TYPE-E)

BALCONY AREA AT GR. FL FOR GROUND COVERAGE
BALCONY-1 - 1.755 X 0.90 = 1.58 Sq.M.
BALCONY-2 - 2.29 X 1.20 = 2.75 Sq.M.
BALCONY-3 - 2.00 X 1.20 = 2.40 Sq.M.
C.B. = 1.465 X 0.60 = 0.88 SQMT.
TOTAL = 7.61 SQMT.
TOTAL COVD. AREA OF UNIT FOR GR. COVERAGE= 86.029 + BALCONY AREA+C.B AREA
= 86.029 + 7.61 = 93.64 SQMT.

TOTAL CORE AREA AT GROUND FL. FOR F.A.R. = 53.156 - (LIFT LOBBY FREE FROM FAR)
= 53.156 - (1.835 X 4.590)
= 53.156 - 8.42 = 44.736 SQ.MTS.
TOTAL CORE AREA AT GR. FL. FOR GR. COVERAGE = 53.156 + FIRE STAIRCASE
= 53.156 + 3.00X4.60 = 53.156 + 13.80 = 66.956 SQMT.

TOTAL GR. COVERAGE OF TOWER-F AT GROUND FLOOR = 4XTYPE (E) + GROUND CORE =
= 4(93.64) + 66.956 = 374.56 + 66.956 = 441.516 SQMT.
TOTAL FAR AREA OF TOWER-F AT GROUND FLOOR = 4XTYPE (E) + GROUND CORE =
= 4(85.423) + 44.736 = 341.692 + 44.736 = 386.428 SQMT.
TOTAL FAR AREA OF TOWER-C AT TYPICAL FLOOR = 4XTYPE (E) + TYPICAL CORE =
= 4(85.423) + 33.179 = 341.692 + 33.179 = 374.871 SQMT.

Service area detail for TOWER-F(G+14)									
Floor	No. Of Floors	per floor	Total	per floor	Total	per floor	Total	per floor	Total
Ground floor	1	3.52	3.520			13.8	13.800	8.420	8.420
Typ. Floor	14	3.52	49.280	9.166	128.324	13.8	193.200	8.420	117.880
(1st floor to 14th floor)									
Total (G+14)			52.800		128.324		33.474		207.000
								19.500	22.500
									25.000
									67.000
									614.898