


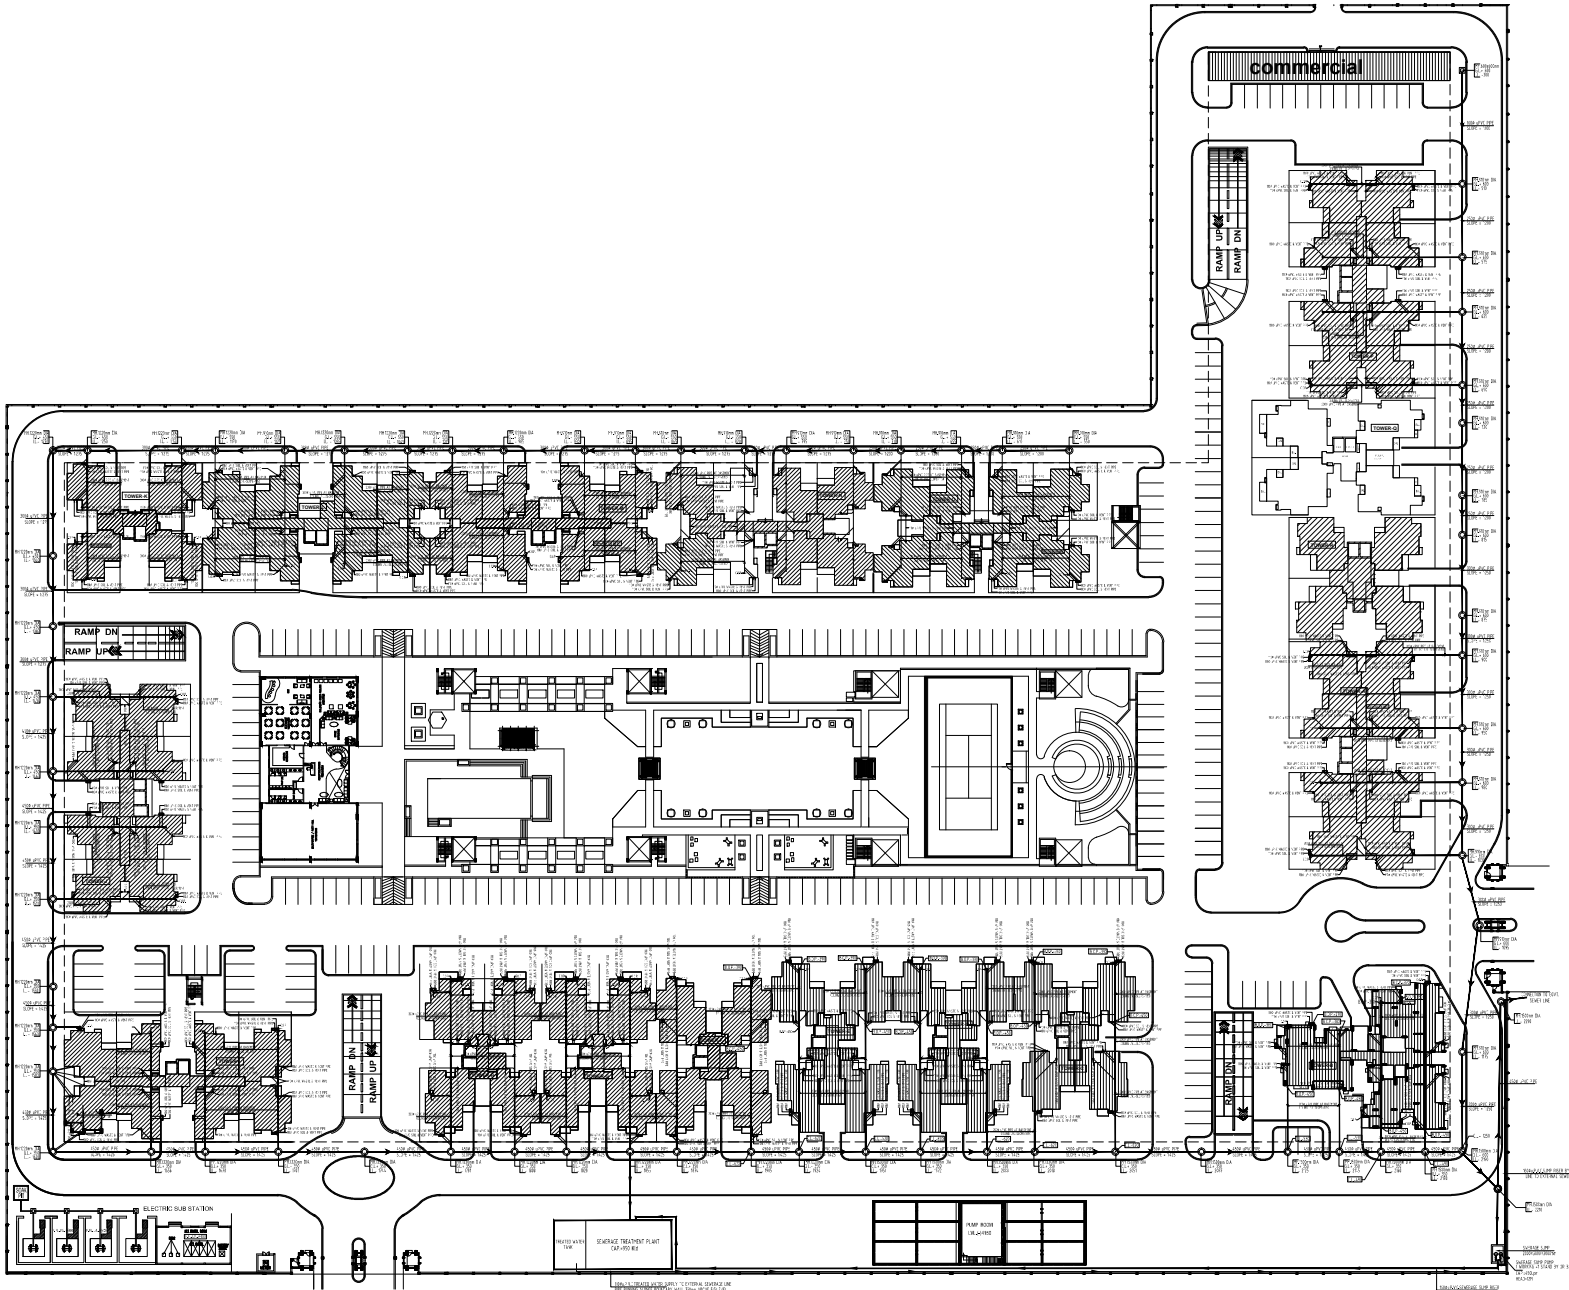

LEGEND FOR MANHOLE

A	MANHOLE 600X600mm FOR DEPTH 600 UPTO 750
B	MANHOLE 900X800mm FOR DEPTH 751 UPTO 900
C	CIRCULAR MANHOLE 910 mm DIA FOR DEPTH UPTO 1670
D	CIRCULAR MANHOLE 1220 mm DIA FOR DEPTH UPTO 1670-2300
E	CIRCULAR MANHOLE 1520 mm DIA FOR DEPTH > 2300 mm <9000

OWNER:

TODAY HOMES AND INFRASTRUCTURE

TITLE:

PLUMBING DRAWING
EXTERNAL SEWERAGE
LAYOUT PLAN

PROJECT:

PROPOSED
HOUSING AT SECTOR-135,
NOIDA (U.P.)

ARCHITECTS:

SPACE COMBINE
Architects,Engineers,Planners
project management consult.
A1/112 SAFDARJUNG ENCLAVE,
NEW DELHI -110029

DRAWN:	M.K.S.	JOB NO.
CHECKED:	RAWAT	
SCALE:	N.T.S	
DATE:	SC/THN/PL-SP-S-01	