


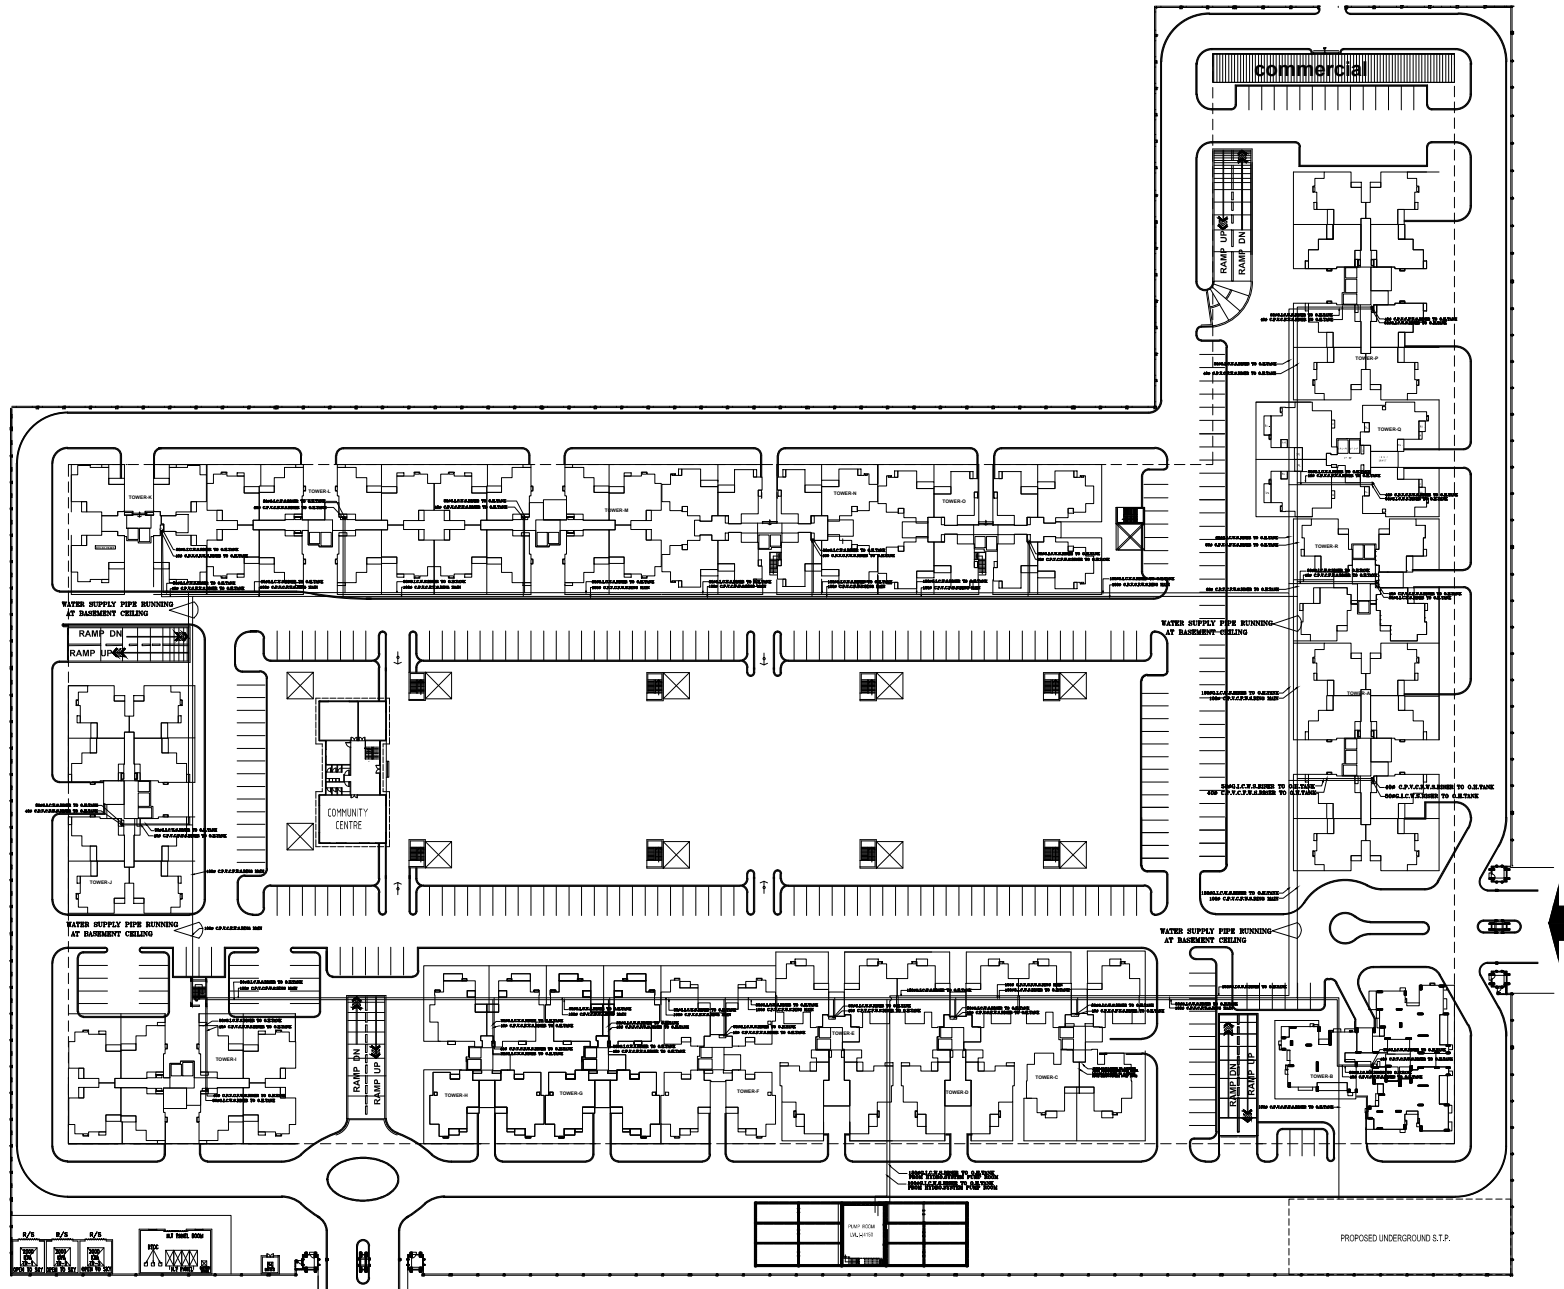

OWNER		TODAY HOMES AND INFRASTRUCTURE	
TITLE		PLUMBING DRAWING WATER SUPPLY LAYOUT PLAN	
PROJECT		PROPOSED HOUSING AT SECTOR-135, NOIDA (U.P.)	
ARCHITECTS		SPACE COMBINE Architects, Engineers, Planners project management consult. A1/112 SAFDARJUNG ENCLAVE, NEW DELHI -110029	
DATE	M.K.S.	JOB NO.	
DESIGN	RAWAT		
CHECK	N.T.S.		
DATE	SC/TIN/PL-WS-01		