



PROJECT TITLE: ADITYA SCO COMPLEX BUILDING ZONAL SHOPPING CENTRE AT COMMERCIAL PLOT NO-2,PARK TOWN INTEGRATED TOWNSHIP , GHAZIABAD (U.P)
BEING DEVELOPED BY M/S UTILITY ESTATES PRIVATE LIMITED

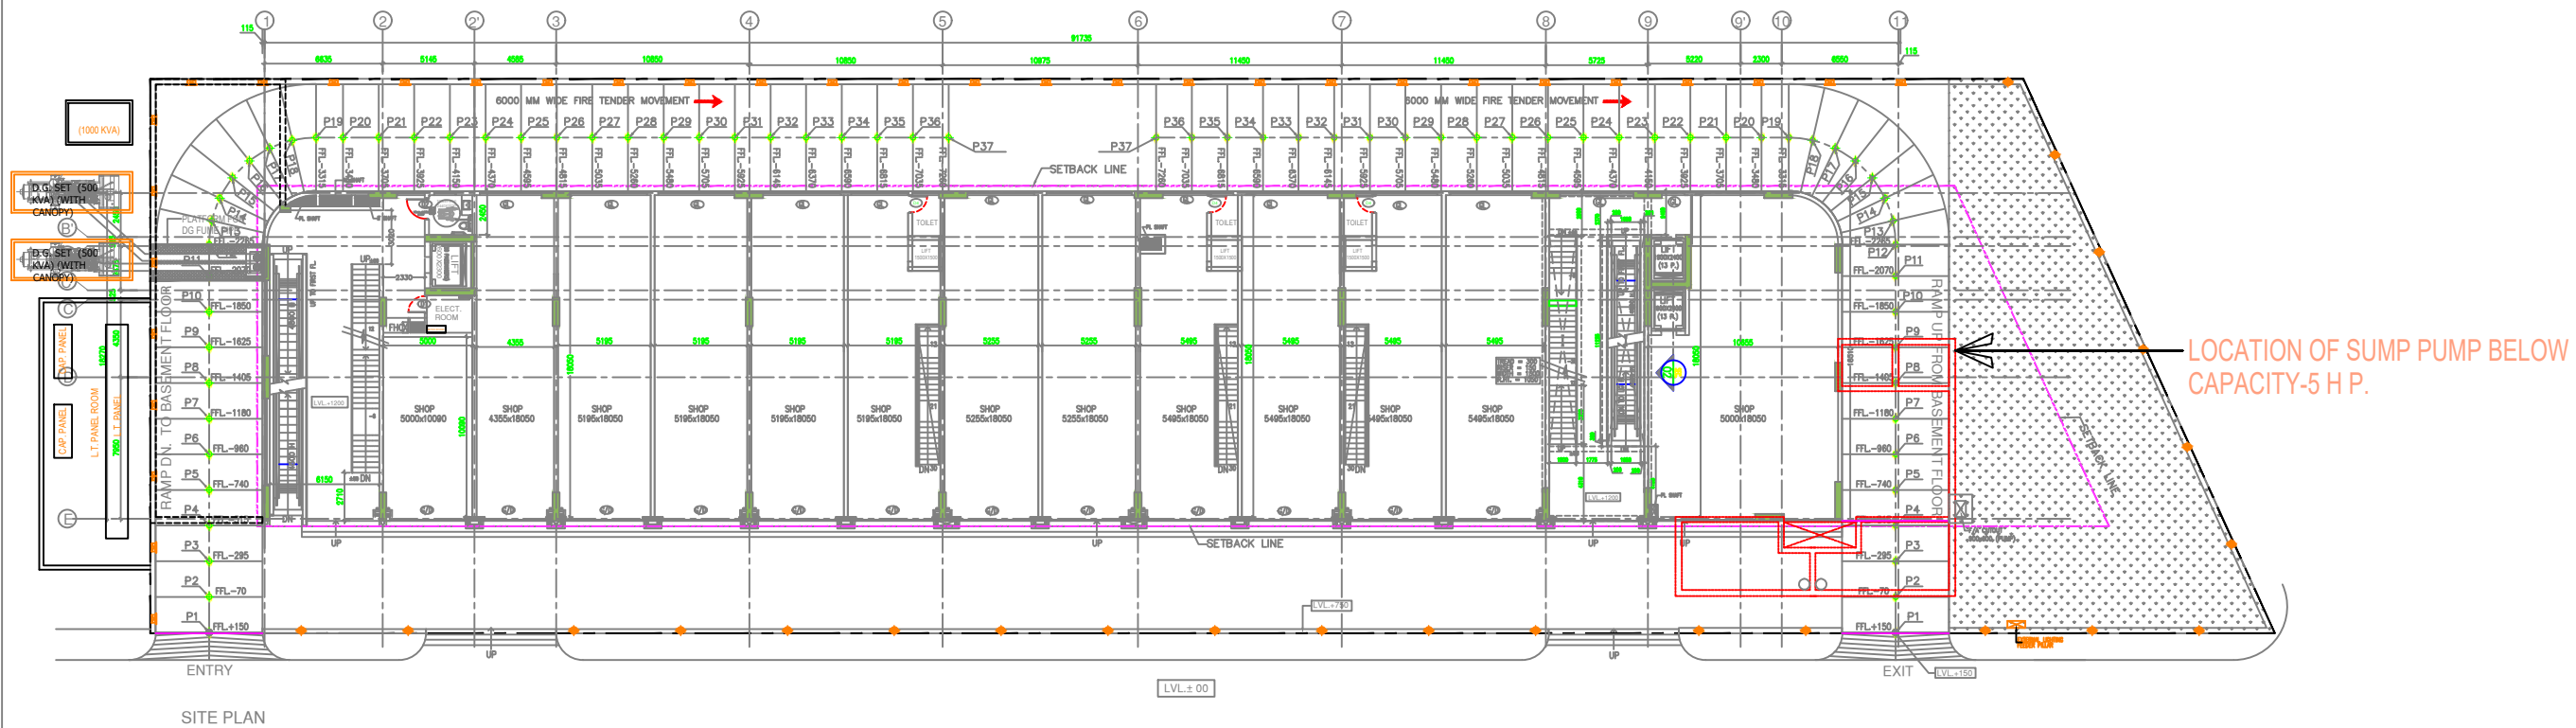

ELECTRICAL PLAN
(GROUND FLOOR)

LOCATION OF SUMP PUMP BELOW
CAPACITY-5 H.P.

GIAN P. MATHUR ARCHITECT B. Arch., M.C.A. I.I.A CA No. 00/5769	For Utility Estates Private Limited  Authorized Signatory
ARCHITECT'S SIGN	OWNER'S SIGN
CLIENT M/s. UTILITY ESTATES PRIVATE LIMITED	
PROJECT: - ADITYA SCO COMPLEX BUILDING ZONAL SHOPPING CENTER AT COMMERCIAL PLOT NO - 02, PARK TOWN INTEGRATED TOWNSHIP, GHAZIABAD (U.P.),	