


PROPOSED SERVICE PLAN OF COLONY  
 KRISHNA VAAS - 2 , ON KH. NO.- 1641 (part)  
 & 1509 ( part ) , SITUATED AT MAUZA BAIPUR  
 SIKANDRA TEHSIL & DISTT. AGRA

OWNER :-  
 M/s. Matrabhoomi Infrabuild Pvt. Ltd. Agra  
 Director :-  
 Mr. Rohit Garg S/o Sri. Suresh Chand Garg

**LEGEND**

DRAINAGE LINE	
ELECTRIC LINE	
SEWER LINE	
RAIN WATER LINE	
OTHER'S PROPERTY	
ROAD'S	
PARK'S	

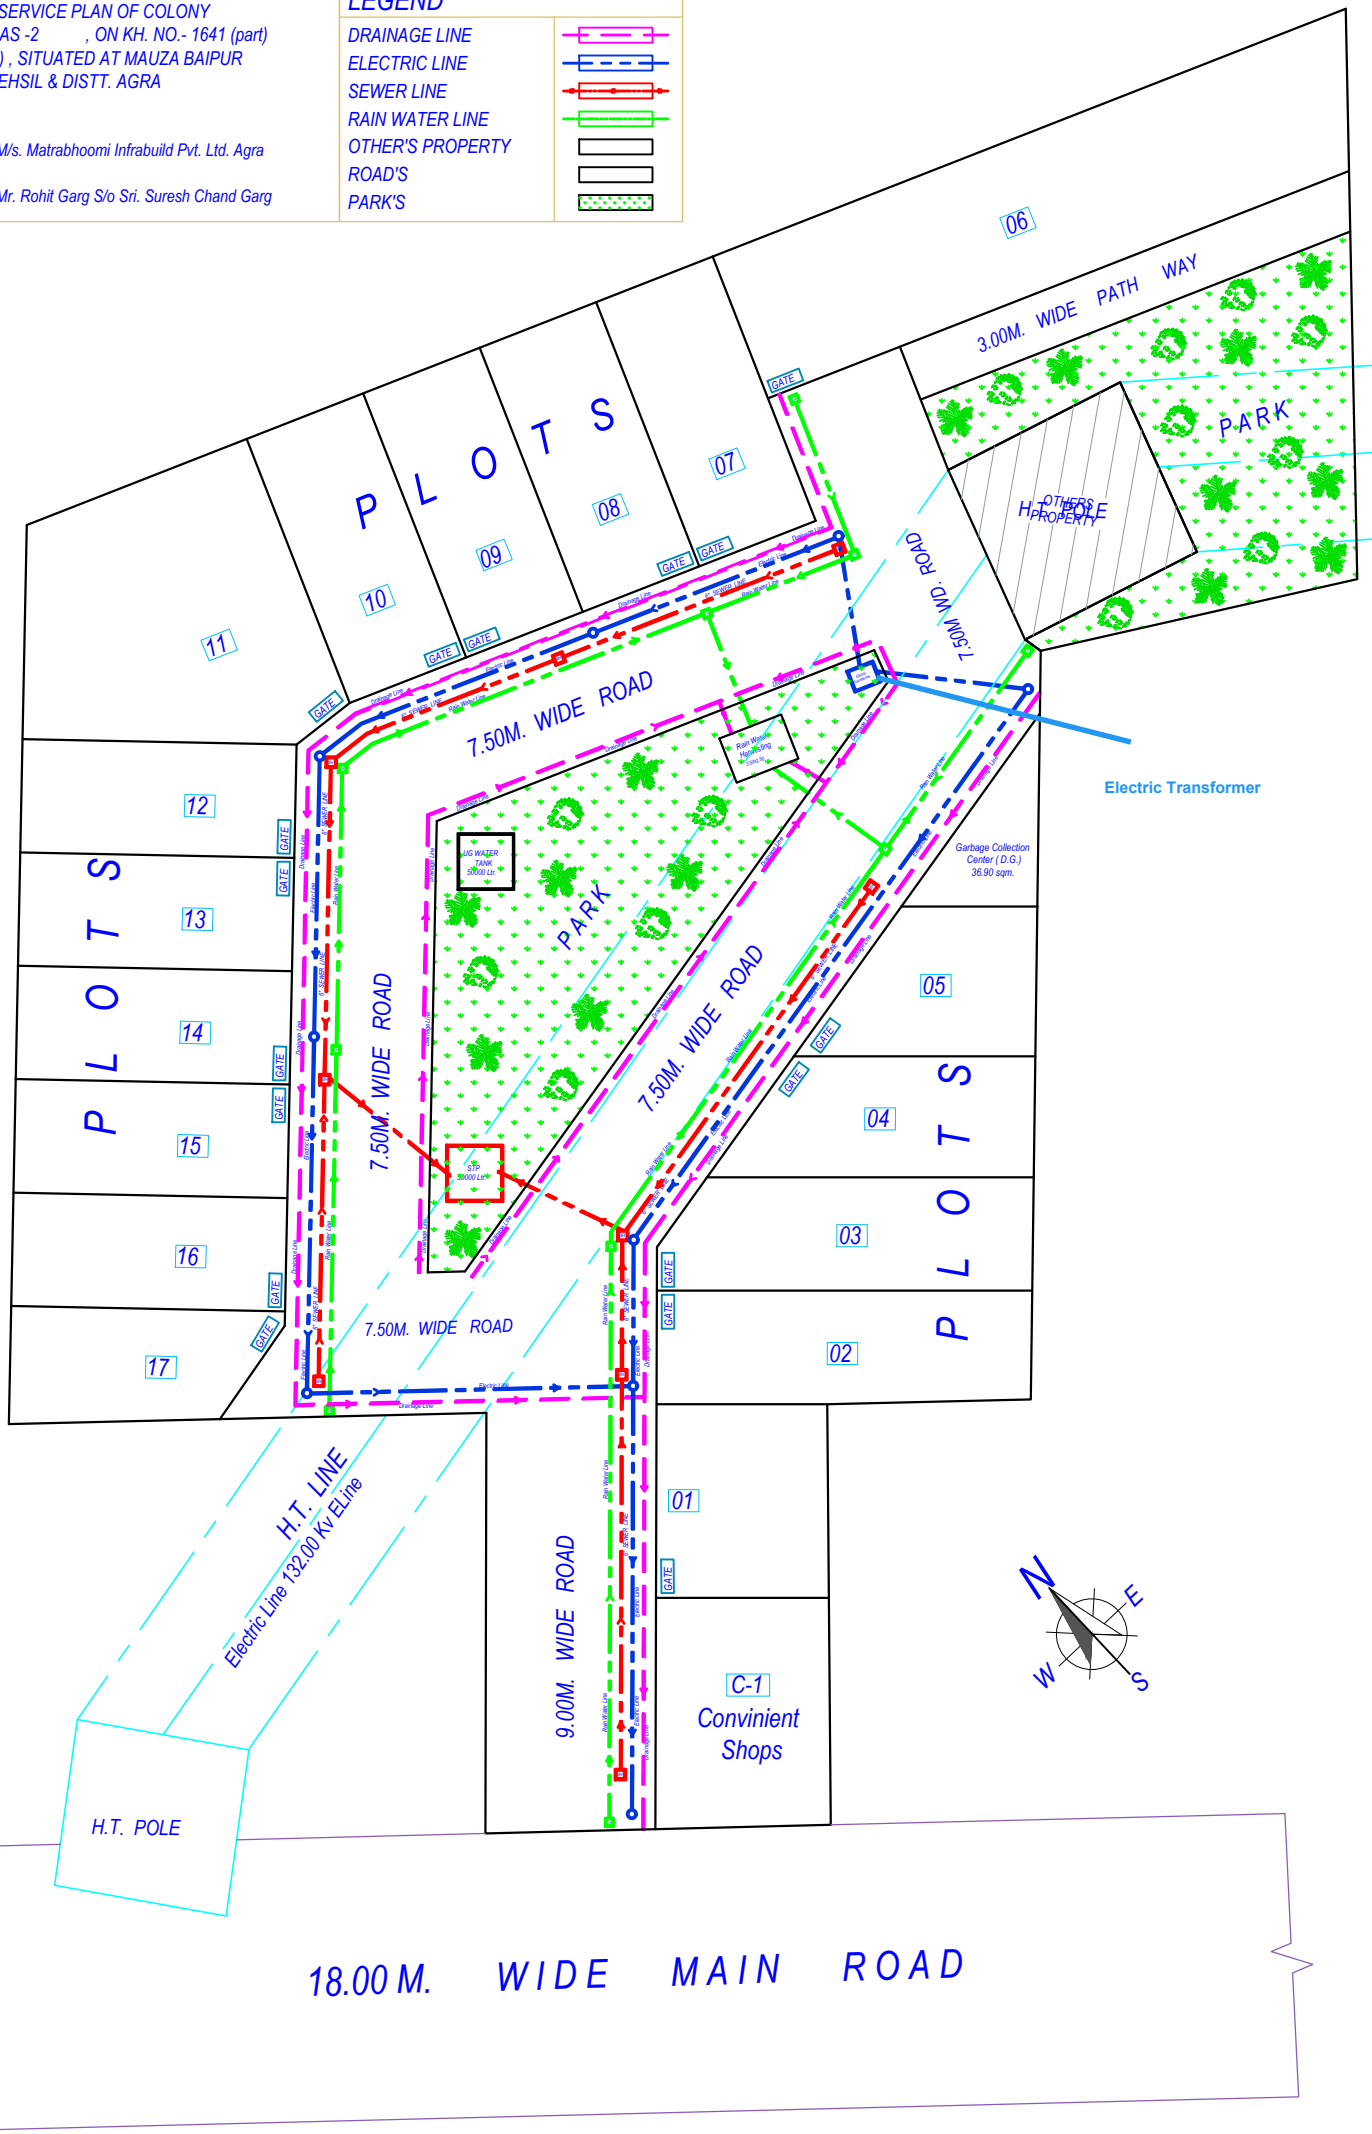

**SERVICE PLAN**  
 SCALE - 1:400