


# WATER SUPPLY PLAN

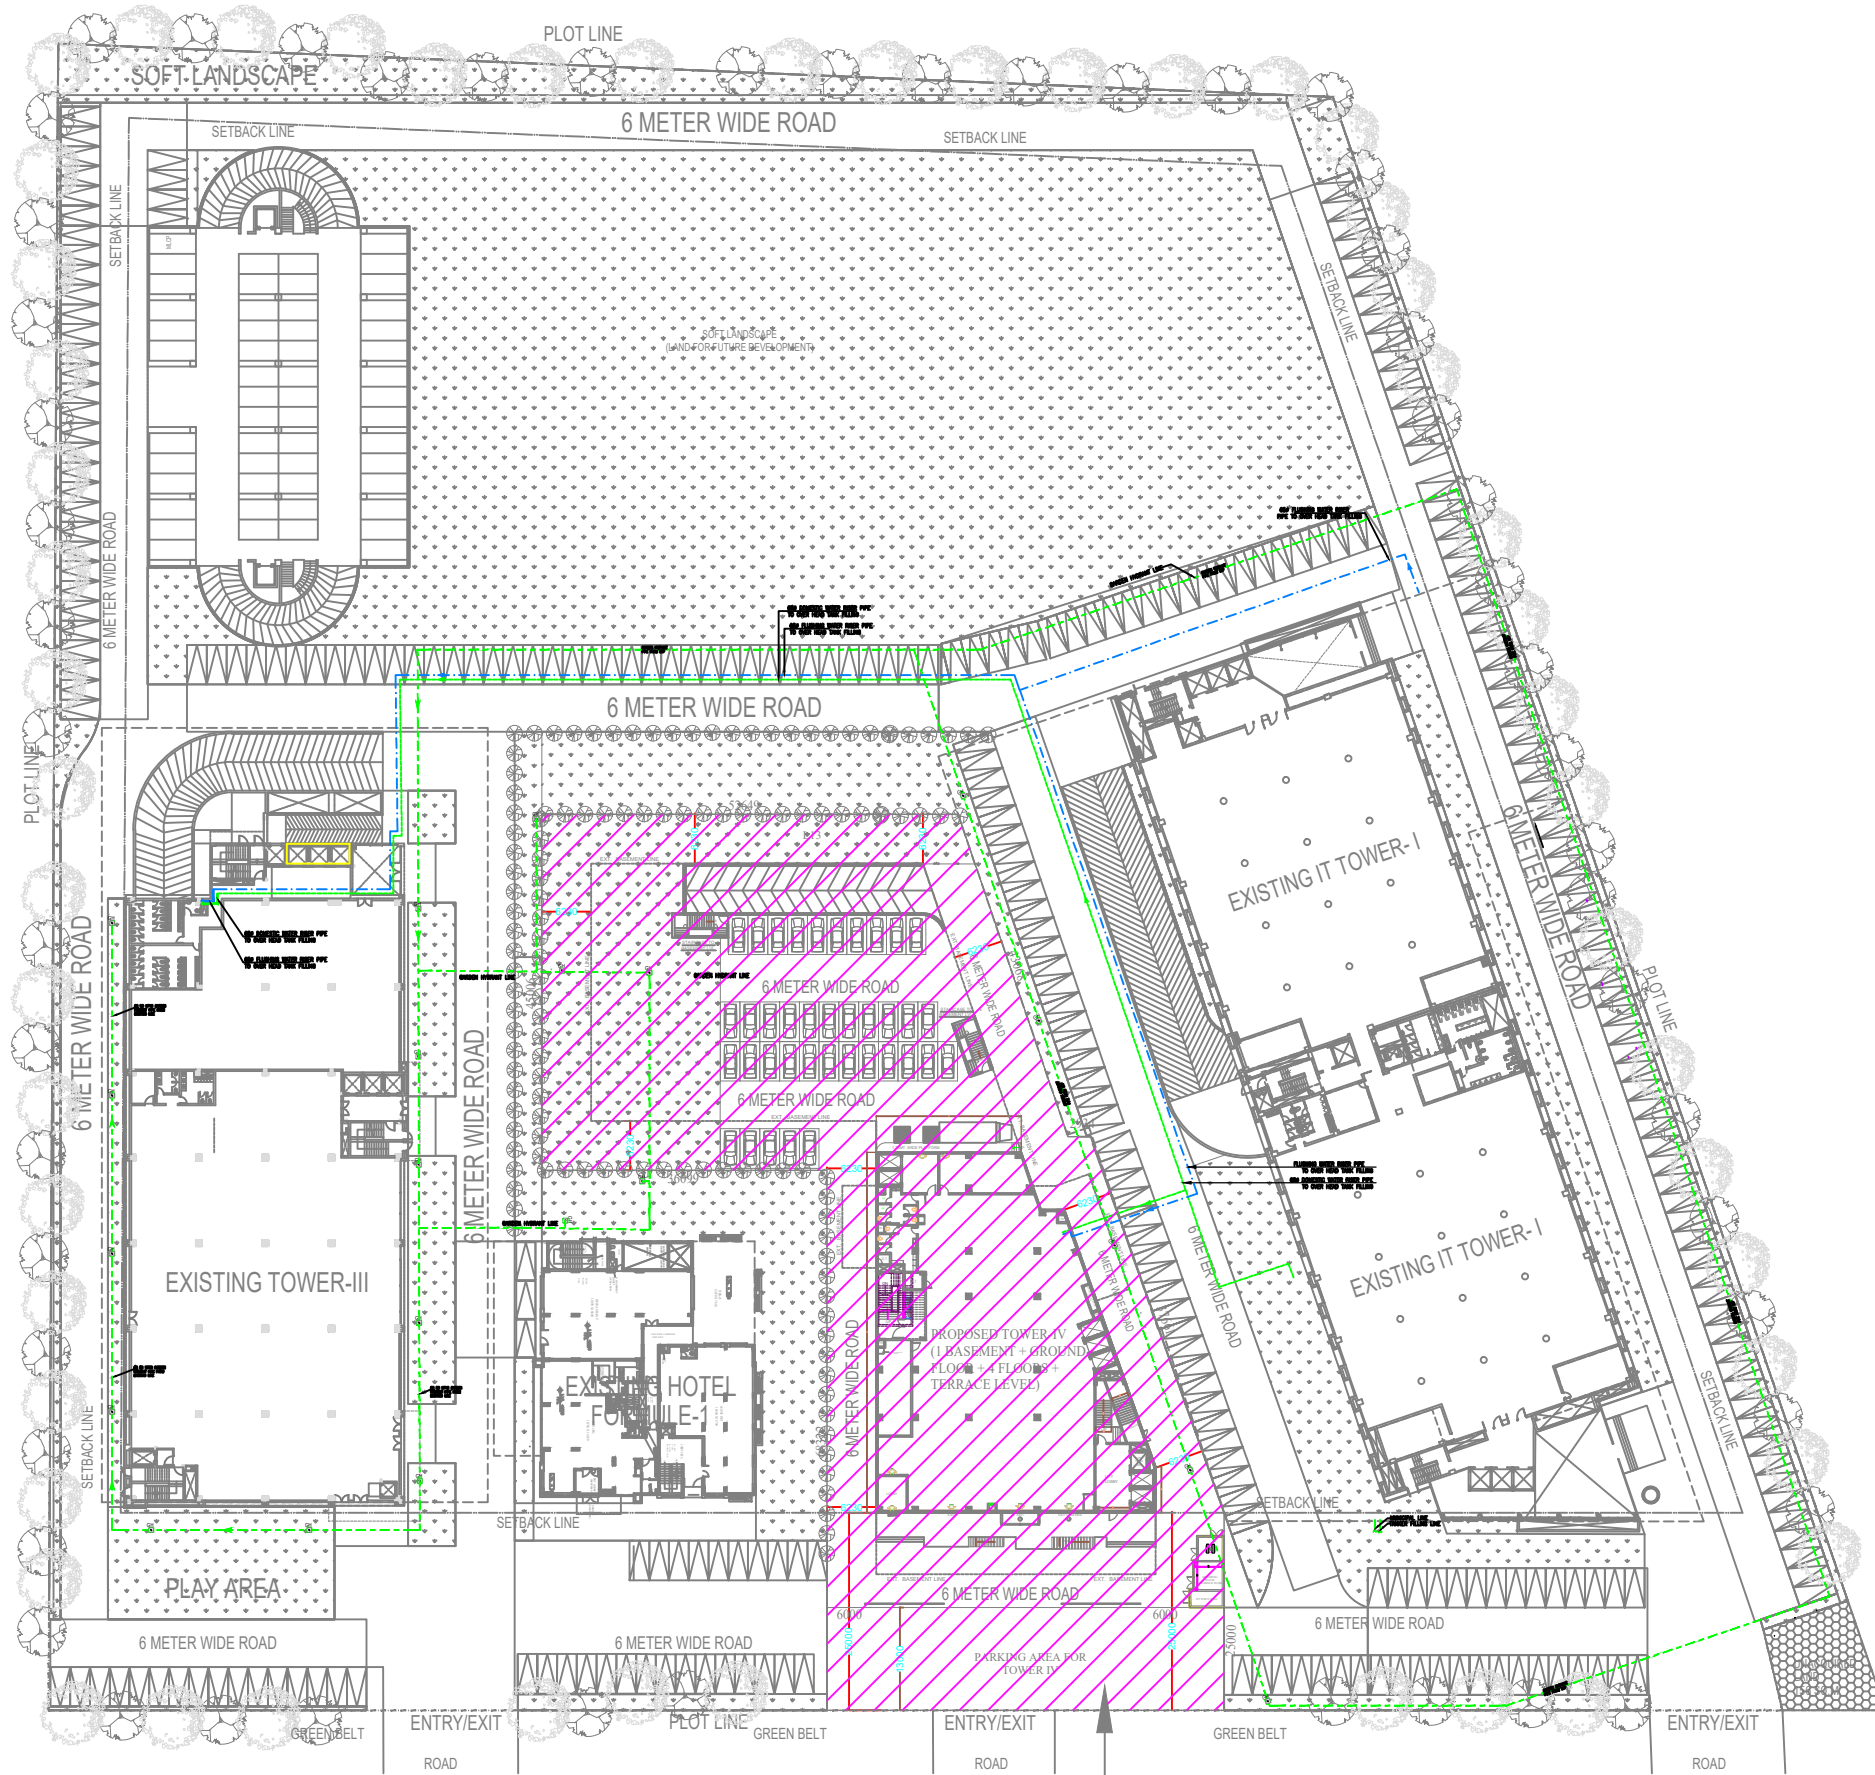

LEGEND OF PLUMBING/SANITARY:		
S.NO.	SYMBOL	DESCRIPTION
01.		SEWER LINE
02.		STORM WATER LINE
03.		CATCH BASIN / MANHOLE
04.		STORM MANHOLE
05.		SEWERAGE MANHOLE
06.		GARDEN HYDRANT

**TOWER-4, 5826 SQ.MET LAND  
APPLIED FOR RERA REGISTRATION**

OWNER'S SIGN:	ARCHITECT'S SIGN:
PROPOSED BUILDING PLAN, AT WEGMANS INDUSTRIES PVT. LTD., ON PLOT NO.-03, SECTOR K.P.-III, GREATER NOIDA, U.P.	
OWNER: WEGMANS INDUSTRIES PVT.Ltd.	
SHEET TITLE: WATER SUPPLY PLAN	
DRAWING NO:	
<b>S-03</b>	
SCALE:	DATE:
NTS	
ARCHITECTS: <b>DEVESH VERMA</b> ARCHITECTS & INTERIOR DESIGNERS Tel: 999279559 E-mail: DEVESH7CHD@GMAIL.COM	
<small>© &amp; ® THIS DRAWING IS THE PROPERTY OF THE ARCHITECTS AND IS NOT TO BE COPIED OR REPRODUCED WITHOUT PERMISSION</small>	