


**LEGEND :**

S. No.	SYMBOL	DESCRIPTION
1.	M.H.	MANHOLE
2.		SEWER LINE
3.		
4.		
5.		
6.		
7.		

How the sewer line will cross NALA to reach the S.T.P. ?  
Kindly review & suggest

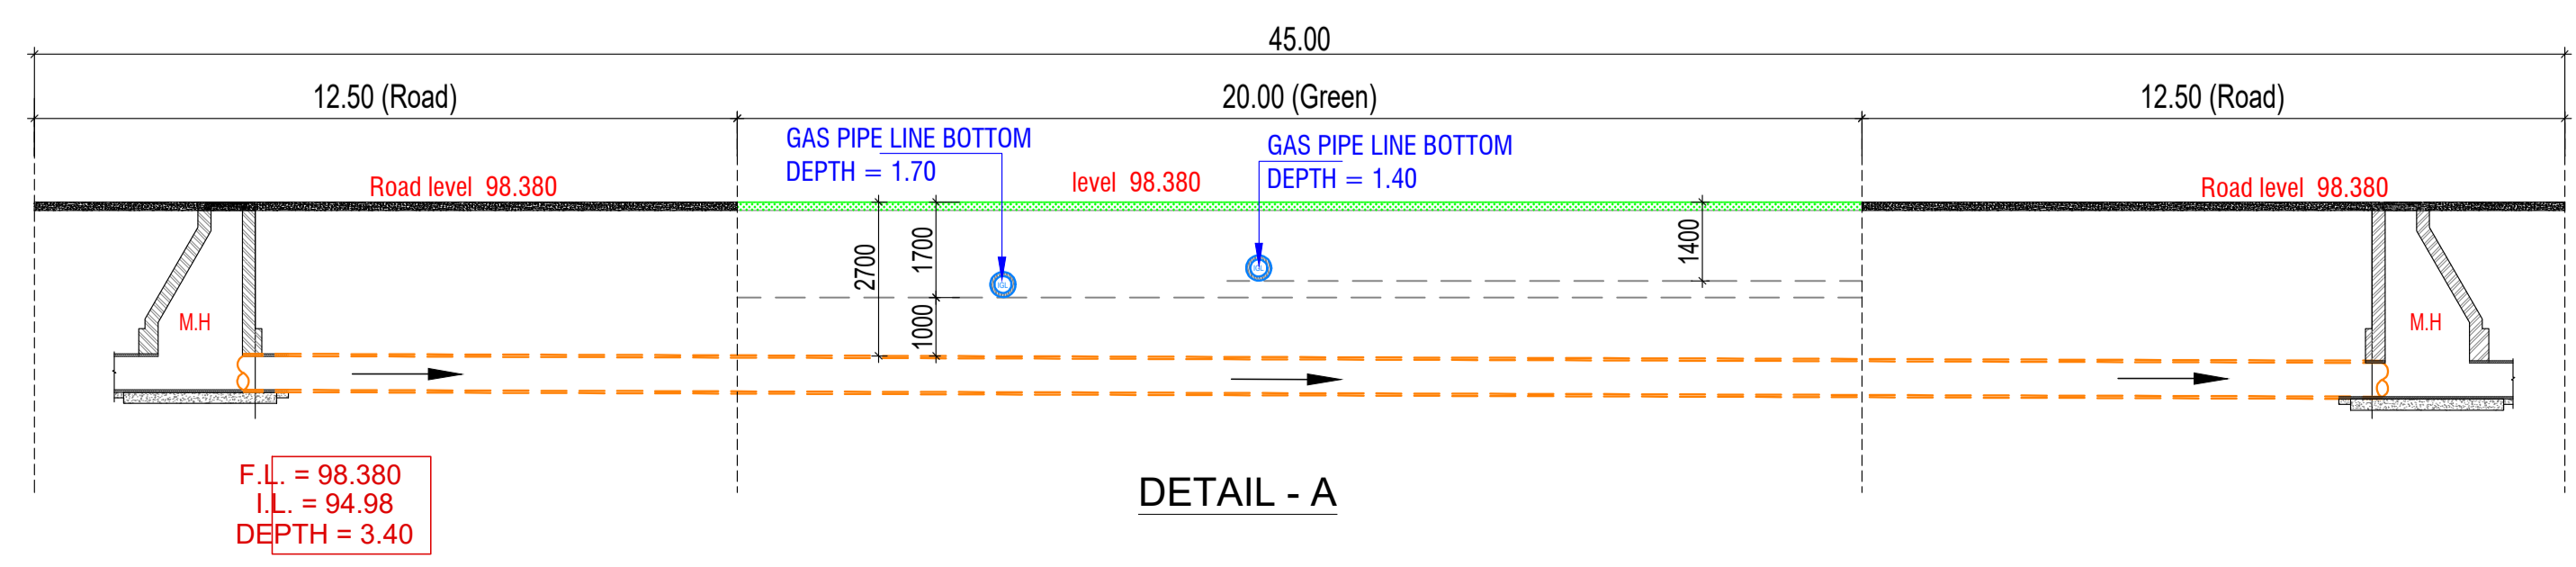

Rev. No.	Date	Revision

Project : **Proposed Layout Plan For Bhagirathi & Janvi, Kanpur.**

Title : **LAYOUT PLAN**

Subtitle : **EXTERNAL SEWERAGE SYSTEM**

Drawing Released For :

APPROVAL       SUBMISSION

ADVANCE COPY       CONSTRUCTION

Drg. No. : ARINEM / A-86 / ES -01

Scale : 1:1700      Drawn By : Amit Kamboj

Date : August 2018      Design By : Devesh Agarwal

Ckd By : Anand Havelia

Architects : **ARINEM**  
Consultancy Services Pvt. Ltd.  
31ST Gokhale Marg, First Floor, Akash-II, Lucknow-226001, UP(India)  
B - 1/3, Hauz Khas Enclave, Near Aurbindo Place Market, New Delhi-110029(INDIA)

Services Consultant : **Consummate Engineering Services (P) Ltd.**  
Noida Office : B - 67, Sector - 67, Noida - 201 301  
Tel : (0120) 6943500 ( 24 Lines )  
No. Office : R 006, Rohas Plumeria, Gomti Nagar, Lucknow  
E-mail : mail@cespl.in, website : www.cespl.in