


PROPOSED GROUP HOUSING PLAN OF ARAZI NO. 581, MAUZA- DANDUPUR, PARAGANA-SHIVPUR, TAHASIL- SADAR, DISTT. - VARANASI

DEVELOPERS----  
TIRUPATI BUILDER & DEVELOPERS.  
1-SRI SANJEEV KUMAR AGRAWAL  
SANJAY KUMAR AGRAWAL S/O SRI VISHWAMBHAR PRASAD AGRAWAL  
2-SRI SHASHI KUMAR SINGH  
VINAY KUMAR SINGH S/O SRI SATYENDRA KUMAR SINGH  
3-SRI PANKAJ KUMAR SINGH S/O SRI VIKRAMA SINGH  
SMT. PRIYANKA SINGH W/O SRI PANKAJ KUMAR SINGH

POWER OF ATTORNEY:-  
SRI RAM SHANKAR SINGH  
S/O SRI SARNATH SINGH

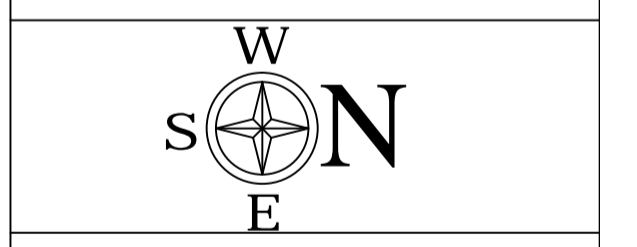

OWNER SIGN..

SHEET NO. 04/4  
SCALE 1:100

DESIGN CENTRE  
ARCHITECT ENGINEER INTT.  
DESIGNER VALUER  
OFFICE NO.11 IIND FLOOR  
P.C.F. PLAZA MINT HOUSE  
NADESAR VARANASI  
PH. NO. 0542.2505233

WATER SUPPLY PLAN