



	DRAIN LINE
	ELECTRIC LINE
	ELECTRIC POLE
	WATER LINE
	SEWAR LINE
	STREET LIGHT
	Rain Water Harvesting

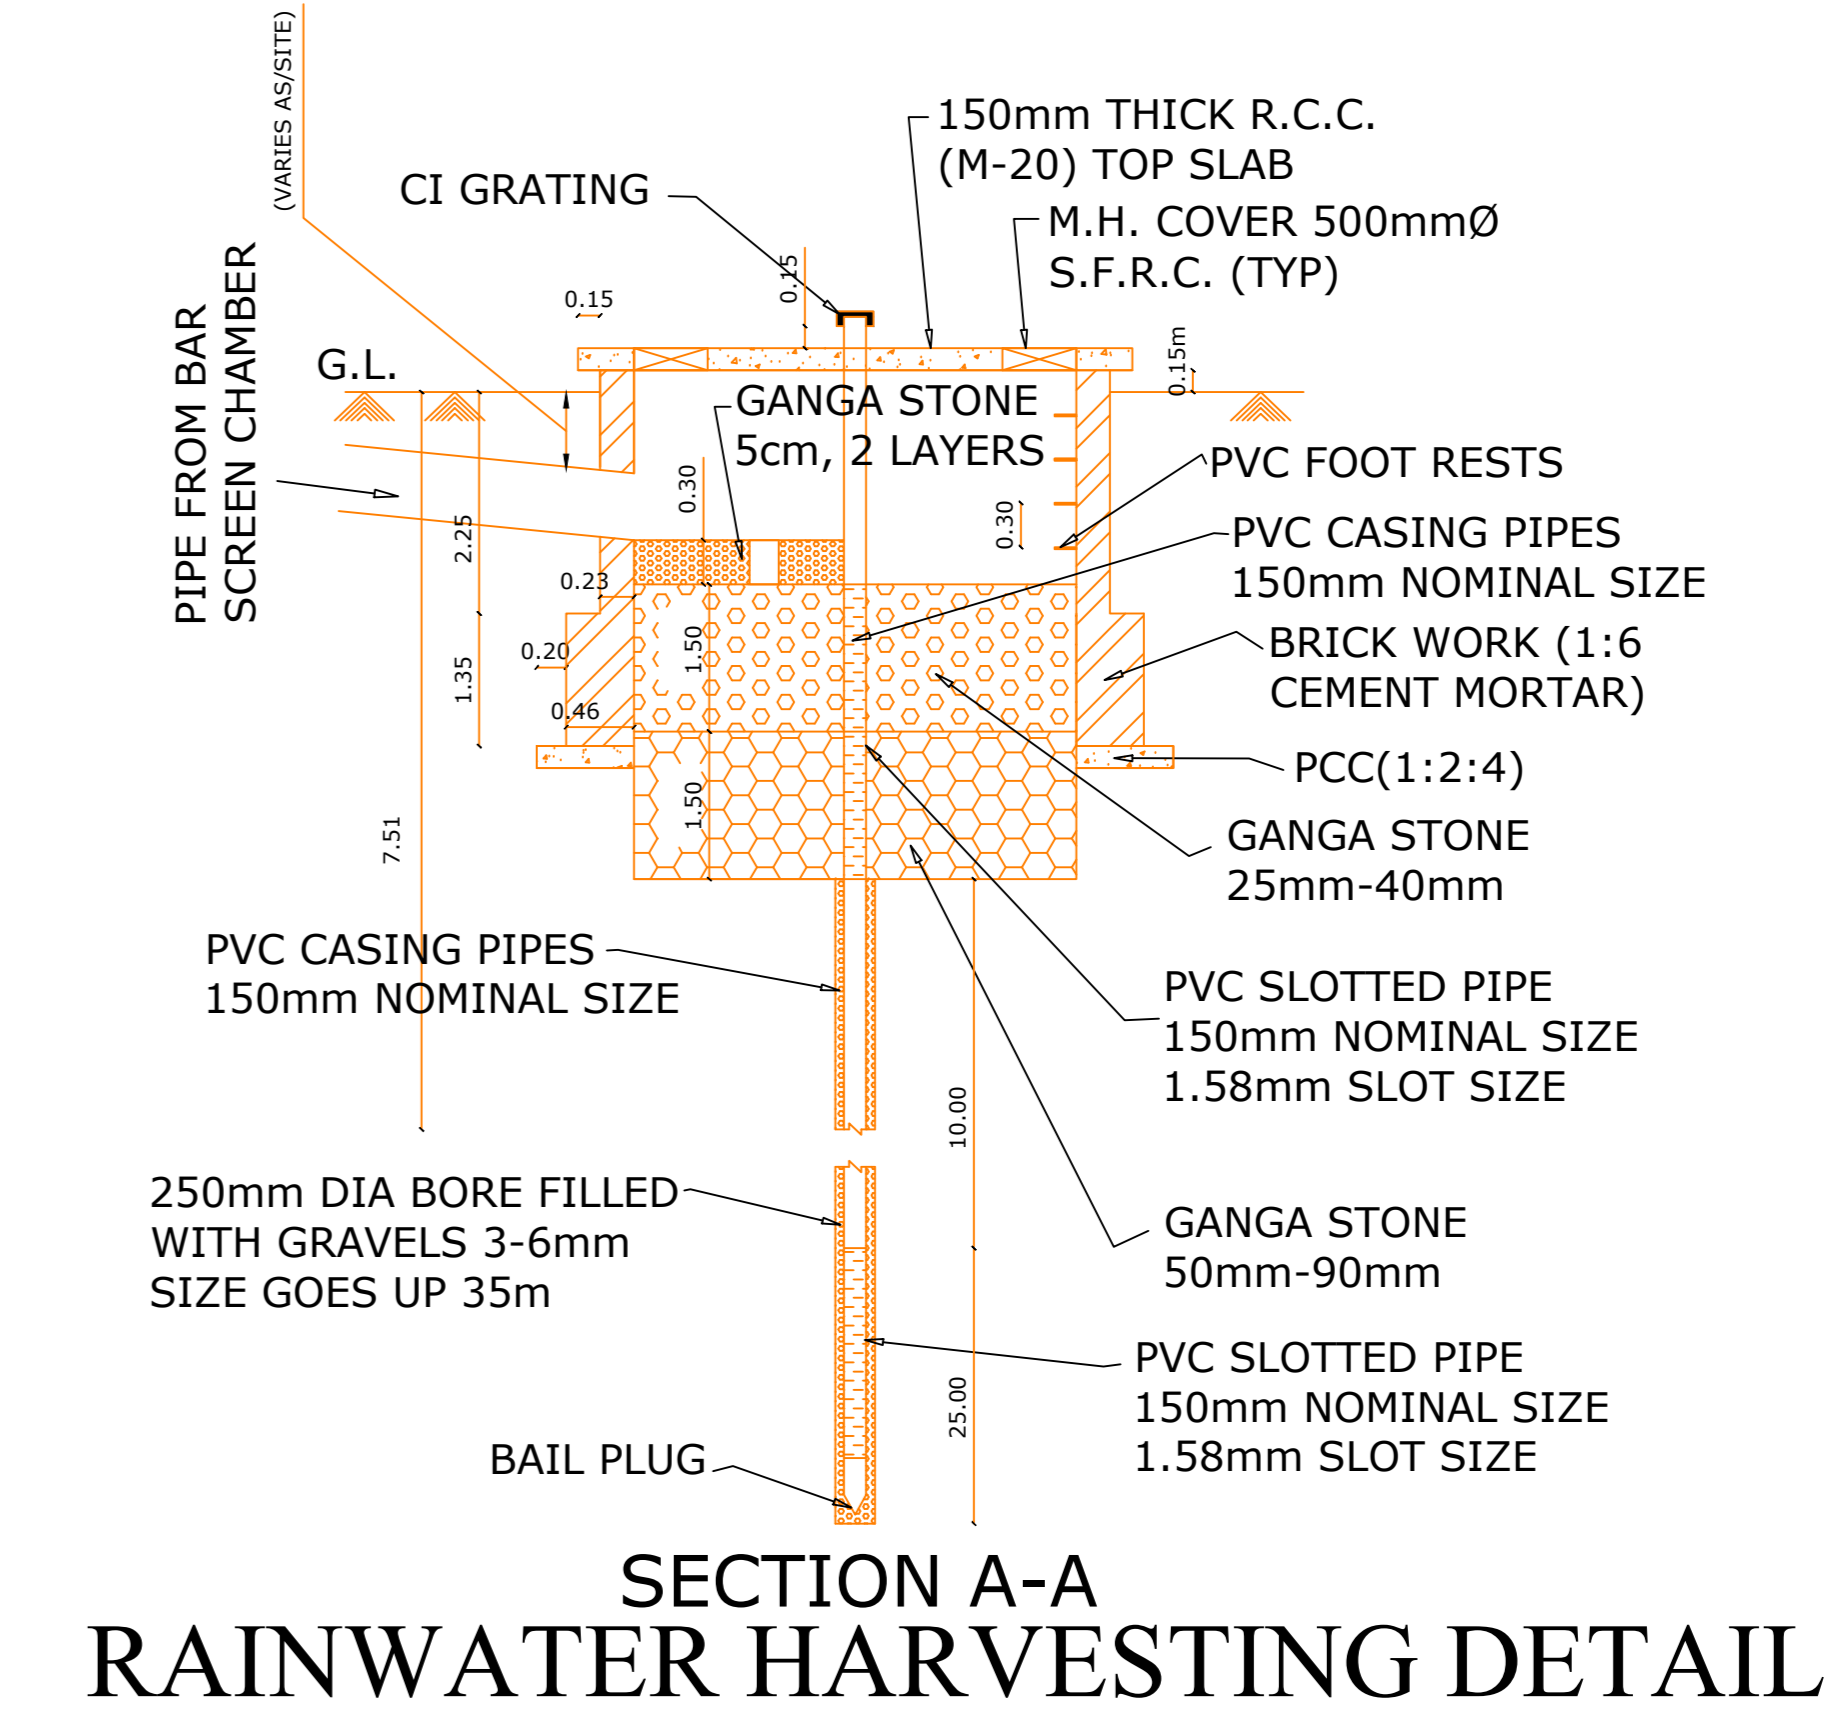

OWNER'S NAME AND SIGNATURE
 brijesh sahkari awas samiti ltd, secretary Rakesh kumar Gupta, vishwakarma.constr@gmail.com, 9319105377

ARCHITECT'S NAME AND SIGNATURE
 Sunny Kumar
 CA/2018/99999

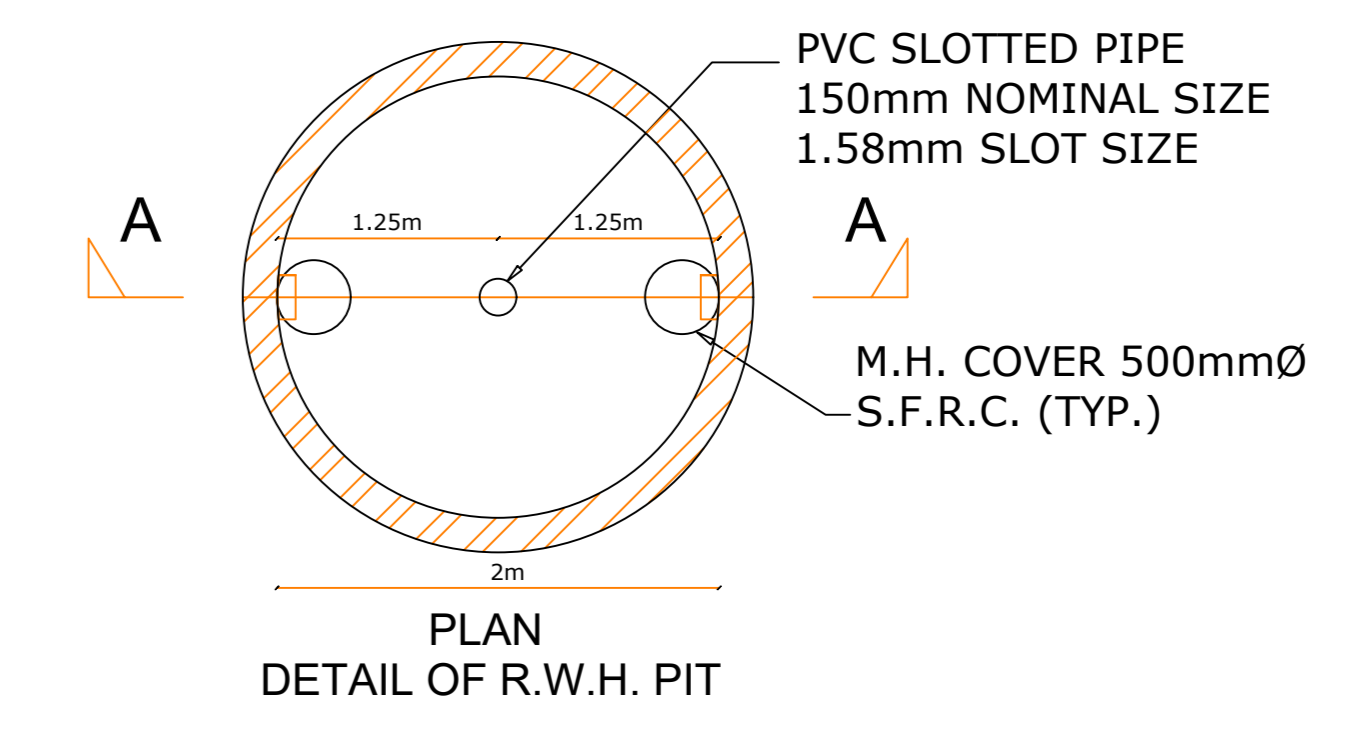

Building Plan Application Number
 AD/ALD/22-23/0489
 Sanctioned On
 26 Jun 2022
 Valid Till
 25 Jun 2027

Approved By
 Rajender Pensiya (Vice Chairman)

Examined By
 Phool Badan Yadav (JE)
 Desh Raj Singh (JE)
 Satish Chand Rajput (Assistant Engineer)
 Prabhat Kumar (Executive Engineer/ Town Planner)
 Rana Pratap Singh (Suprintendent Engineer)

Note: - 1) This drawing is prepared as per the current prevailing Building Bye Laws.
 2) If Map sanctioned is used for purpose anything other than stated in application will lead to rejection of Map.

Total Plot Area: -	20992.21	Total FAR Area: -	0.00
Total Coverage Area: -	0.00	Total BUA Area: -	0.00