

NUMBER OF CAR PARKS = 17 NOS.

AREA
394.368

STILT PLAN

ELECTRICAL LEGEND:

S.NO.	SYMBOL	DESCRIPTION
1	⌘	SWITCH BOARD (AT 1100MM F.F.L.)
2	⌘	EMERGENCY SWITCH BOARD (AT 1100MM F.F.L.)
3	⌘	6AMP. 2-WAY SWITCH (AT 1100MM F.F.L.)
4	⌘	16AMP. 1-WAY SWITCH (AT 1100MM F.F.L.) FOR GEYSER
5	⌘	CEILING FAN REGULATOR WITH SWITCH (AT 1100MM F.F.L.)
6	⌘	CHANDELIER 40W
7	⌘	WALL MOUNTED LIGHT 28W
8	⌘	1X18W TL'5 SURFACE MOUNTED LIGHT FIX.
9	⌘	1X28W TL'5 DUST PROOF LIGHT FIXTURE
10	⌘	2X18WATT CEILING MOUNTED LIGHT FIXTURE
11	⌘	BRACKET LIGHT 15W (AT 2200MM MINIMUM FROM F.F.L.)
12	⌘	MIRROR LIGHT FIXTURE 10W
13	⌘	BULK HEAD LIGHT FIXTURE
14	⌘	EMERGENCY LIGHT
15	⌘	CEILING FAN 60W (BOTTOM MINIMUM : 2400MM F.F.L.)
16	⌘	CEILING MOUNTED LIGHT FIXTURE 10W
17	⌘	CEILING ROSE (AT 2150MM F.F.L.)
18	⌘	EXHAUST FAN AT CEILING LEVEL
19	⌘	6AMP. OUTLET WITH SWITCH (200MM ABOVE FROM SKIRT LEVEL)
20	⌘	2NOS. 6AMP. OUTLET WITH SWITCH FOR TV (AT 1100MM F.F.L.)
21	⌘	6AMP. OUTLET WITH SWITCH FOR AQUAGUARD (ABOVE +750MM FROM KITCHEN CONU. TOP)
22	⌘	6AMP. OUTLET WITHOUT SWITCH FOR KITCHEN CHIMNEY
23	⌘	6/16AMP. SOCKET OUTLET WITH SWITCH (200MM ABOVE FROM SKIRT LEVEL).
24	⌘	6/16AMP. SOCKET OUTLET WITHOUT SWITCH FOR GEYSER (AT 1850MM F.F.L.)
25	⌘	20AMP./6 PIN OUTLET WITH MCB FOR A/C (200MM ABOVE FROM SKIRT LEVEL)
26	⌘	TELEVISION OUTLET (AT 1100MM F.F.L.)
27	⌘	TELEPHONE OUTLET (200MM ABOVE FROM SKIRT LEVEL)
28	⌘	INTERNET OUTLET (200MM ABOVE FROM SKIRT LEVEL)
29	⌘	CALL BELL PUSH (AT 1100MM F.F.L.)
30	⌘	CALL BELL BUZZER (AT 2400MM F.F.L.)
31	⌘	NORMAL LOOPING
32	⌘	EMERGENCY LOOPING
33	⌘	MAIN LV CONDUIT FOR TEL. & DATA SYSTEM
34	⌘	CONDUIT FOR SUB MAIN
35	⌘	25MMØ CONDUIT FOR LIGHT
36	⌘	25MMØ CONDUIT FOR DATA & TELEPHONE
37	⌘	25MMØ CONDUIT FOR TV
38	⌘	25MMØ CONDUIT FOR POWER



LEGEND DISTRIBUTION BOARD

S.NO.	SYMBOL	DESCRIPTION
1	⌘	LIGHT DISTRIBUTION BOARD
2	⌘	POWER DISTRIBUTION BOARD
3	⌘	LIGHT+POWER DISTRIBUTION BOARD
4	⌘	UPS DISTRIBUTION BOARD
5	⌘	VTPN DISTRIBUTION BOARD

Proposed For
Dwaper green
by
Rajat Agarwal
Mayank Agarwal
Rakesh Chandra Agarwal

STILT PLAN
ELECTRICAL

ARCHITECT
R.K.Malik
Add:6 AVAS VIKAS MARKET,PILIKOTHI,
MORADABAD - 244001
LICENSE NO: CA/92A14653

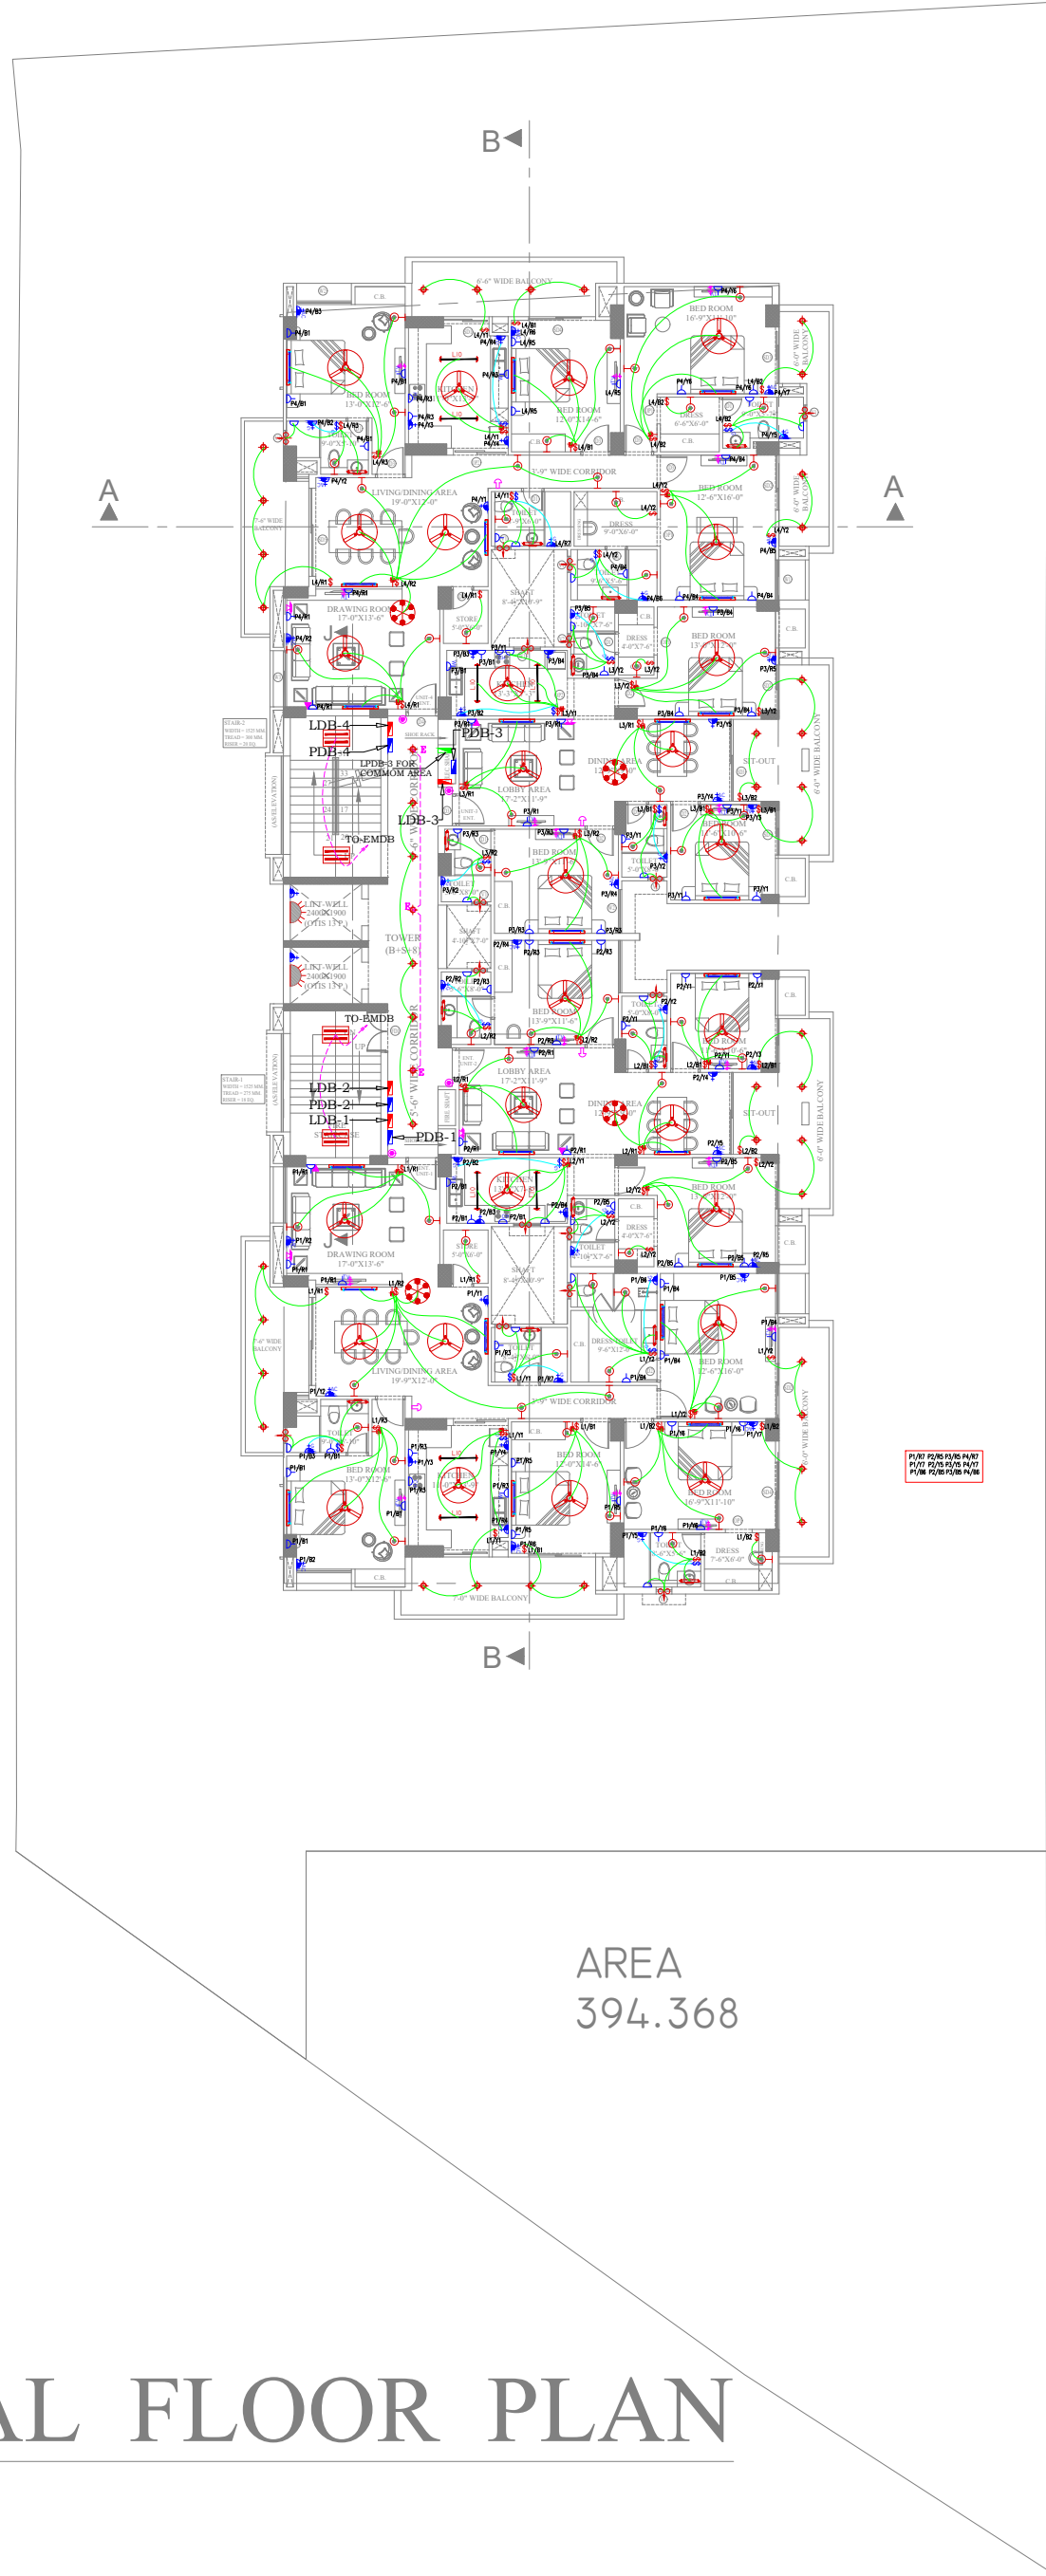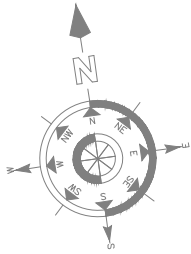

ELECTRICAL LEGEND:

S.NO.	SYMBOL	DESCRIPTION
1	⌚	SWITCH BOARD (AT 1100MM F.F.L.)
2	⌚	EMERGENCY SWITCH BOARD (AT 1100MM F.F.L.)
3	⌚	6AMP. 2-WAY SWITCH (AT 1100MM F.F.L.)
4	⌚	16AMP. 1-WAY SWITCH (AT 1100MM F.F.L.) FOR GEYSER
5	⌚	CEILING FAN REGULATOR WITH SWITCH (AT 1100MM F.F.L.)
6	⌚	CHANDELIER 40W
7	⌚	WALL MOUNTED LIGHT 28W
8	⌚	1X18W TL'5 SURFACE MOUNTED LIGHT FIX.
9	⌚	1X28W TL'5 DUST PROOF LIGHT FIXTURE
10	⌚	2X18WATT CEILING MOUNTED LIGHT FIXTURE
11	⌚	BRACKET LIGHT 15W (AT 2200MM MINIMUM FROM F.F.L.)
12	⌚	MIRROR LIGHT FIXTURE 10W
13	⌚	BULK HEAD LIGHT FIXTURE
14	⌚	EMERGENCY LIGHT
15	⌚	CEILING FAN 60W (BOTTOM MINIMUM : 2400MM F.F.L.)
16	⌚	CEILING MOUNTED LIGHT FIXTURE 10W
17	⌚	CEILING ROSE (AT 2150MM F.F.L.)
18	⌚	EXHAUST FAN AT CEILING LEVEL
19	⌚	6AMP. OUTLET WITH SWITCH (200MM ABOVE FROM SKIRT LEVEL)
20	⌚	2NOS. 6AMP. OUTLET WITH SWITCH FOR TV (AT 1100MM F.F.L.)
21	⌚	6AMP. OUTLET WITH SWITCH FOR AQUAGUARD (ABOVE +750MM FROM KITCHEN CONU. TOP)
22	⌚	6AMP. OUTLET WITHOUT SWITCH FOR KITCHEN CHIMNEY
23	⌚	6/16AMP. SOCKET OUTLET WITH 16AMP SWITCH (200MM ABOVE FROM SKIRT LEVEL)
24	⌚	6/16AMP. SOCKET OUTLET WITHOUT SWITCH FOR GEYSER (AT 1850MM F.F.L.)
25	⌚	20AMP./6 PIN OUTLET WITH MCB FOR A/C (200MM ABOVE FROM SKIRT LEVEL)
26	⌚	TELEVISION OUTLET (AT 1100MM F.F.L.)
27	⌚	TELEPHONE OUTLET (200MM ABOVE FROM SKIRT LEVEL)
28	⌚	INTERNET OUTLET (200MM ABOVE FROM SKIRT LEVEL)
29	⌚	CALL BELL PUSH (AT 1100MM F.F.L.)
30	⌚	CALL BELL BUZZER (AT 2400MM F.F.L.)
31	⌚	NORMAL LOOPING
32	⌚	EMERGENCY LOOPING
33	⌚	MAIN LV CONDUIT FOR TEL. & DATA SYSTEM
34	⌚	CONDUIT FOR SUB MAIN
35	⌚	25MMØ CONDUIT FOR LIGHT
36	⌚	25MMØ CONDUIT FOR DATA & TELEPHONE
37	⌚	25MMØ CONDUIT FOR TV
38	⌚	25MMØ CONDUIT FOR POWER

LEGEND DISTRIBUTION BOARD		
S.NO.	SYMBOL	DESCRIPTION
1	⌚	LIGHT DISTRIBUTION BOARD
2	⌚	POWER DISTRIBUTION BOARD
3	⌚	LIGHT+POWER DISTRIBUTION BOARD
4	⌚	UPS DISTRIBUTION BOARD
5	⌚	VTPN DISTRIBUTION BOARD

TYPICAL FLOOR PLAN

Proposed For
Dwaper green
by
Rajat Agarwal
Mayank Agarwal
Rakesh Chandra Agarwal

TYPICAL FLOOR
PLAN ELECTRICAL

ARCHITECT
R.K.Malik
Add:6 AVAS VIKAS MARKET,PILIKOTHI,
MORADABAD - 244001
LICENSE NO: CA/92A14653