


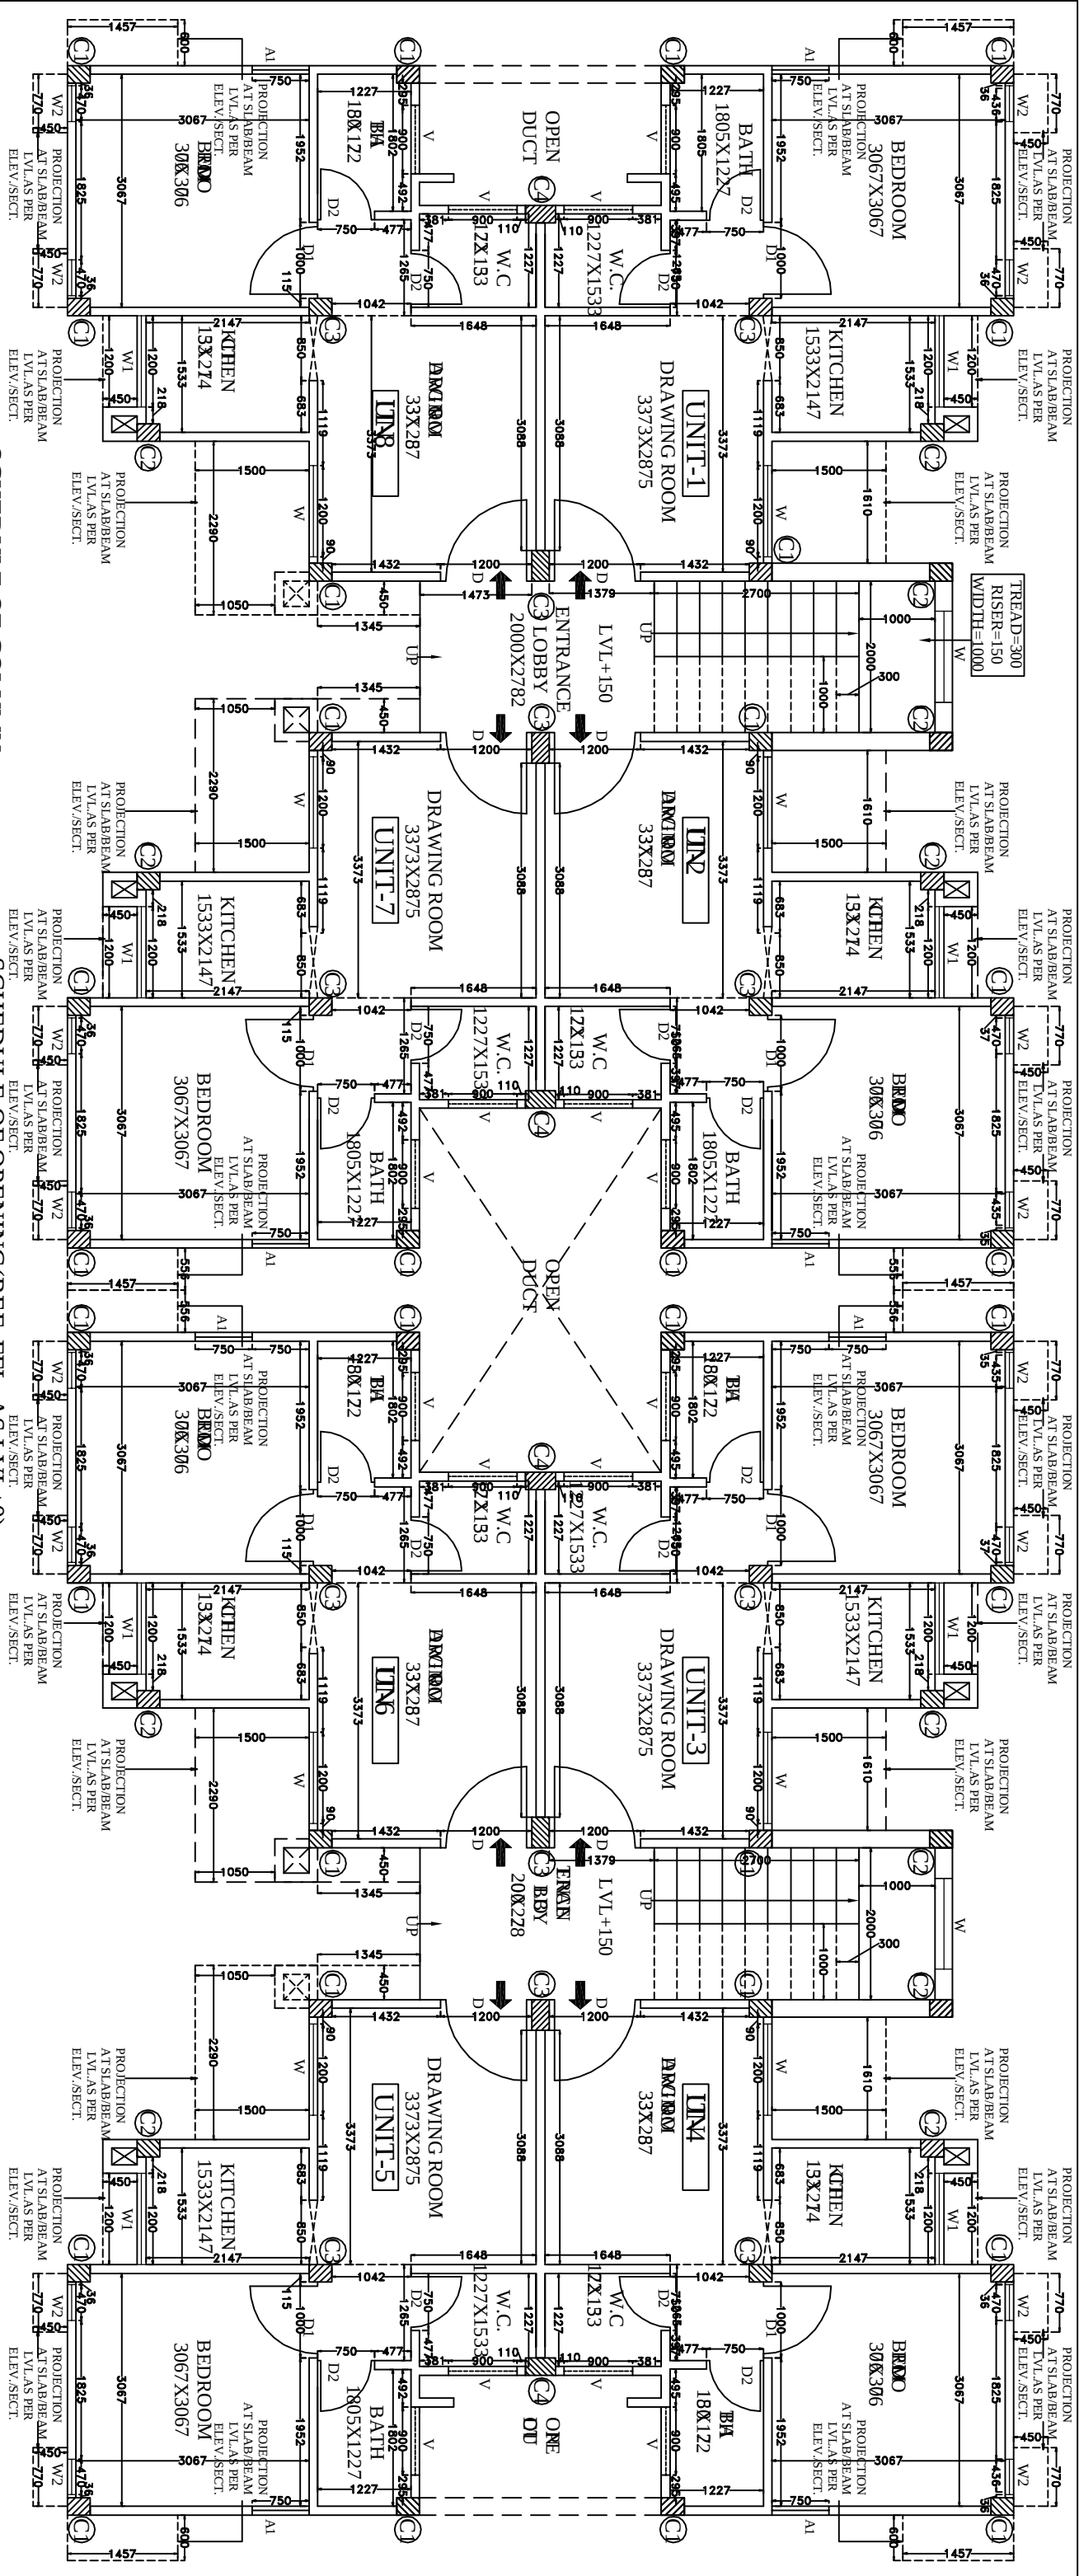


SCHEDULE OF COLUMN			
S. NO.	PARTICULAR	SIZE OF COLUMN	NOS. OF COLUMN
1	C1	230X300	32
2	C2	230X300	12
3	C3	230X400	12
4	C4	230X400	4

SCHEDULE OF OPENING(REF. FFL. AS LVL+0)

DOOR	SIZE		CILL	LINTEL	NOS.
	WIDTH	HEIGHT			
DOOR-D	1200	+2100	F.F.L.	+2100	8
DOOR-D1	1000	+2100	F.F.L.	+2100	8
DOOR-D2	750	+2100	F.F.L.	+2100	16
WINDOW					
WINDOW-W	1200	+1350	+750	+2100	8
WINDOW-W1	1200	+1100	+1000	+2100	8
WINDOW-W2	470	+1350	+750	+2100	16
ACOPENING-A1	750	+640	+1460	+2100	8
VENTILATOR					
VENTILATOR-V	900	+600	+2100	+2700	16

BLOCK-B
REVISED GROUND FLOOR PLAN

PROJECT:-
PROPOSED AFFORDABLE HOUSING AT ARAZI BHUMIDHARI
NO.-275/1 AND ARAZI NO. 277 AND ARAZI BHUMIDHARI
NO. 278/1 MAUZA NEWADA SAMOGAR PRAGANA ARAIL
TEHSIL-KARCHHANA,DISST-ALLAHABAD.

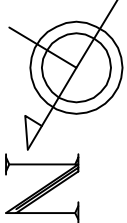

REV.GROUND
FLOOR PLAN

SMT. RAM KUMARI MISHRA W/O
MR. SURENDRRA KUMAR MISHRA

ARCON'S
AR. AKHILESHWAR SINGH

OWNER

OFF:LOTUS APARTMENT, TASHKAND MARG, CIVIL LINES, ALLD.
TEL: +91-9415214329
ARCHITECT