




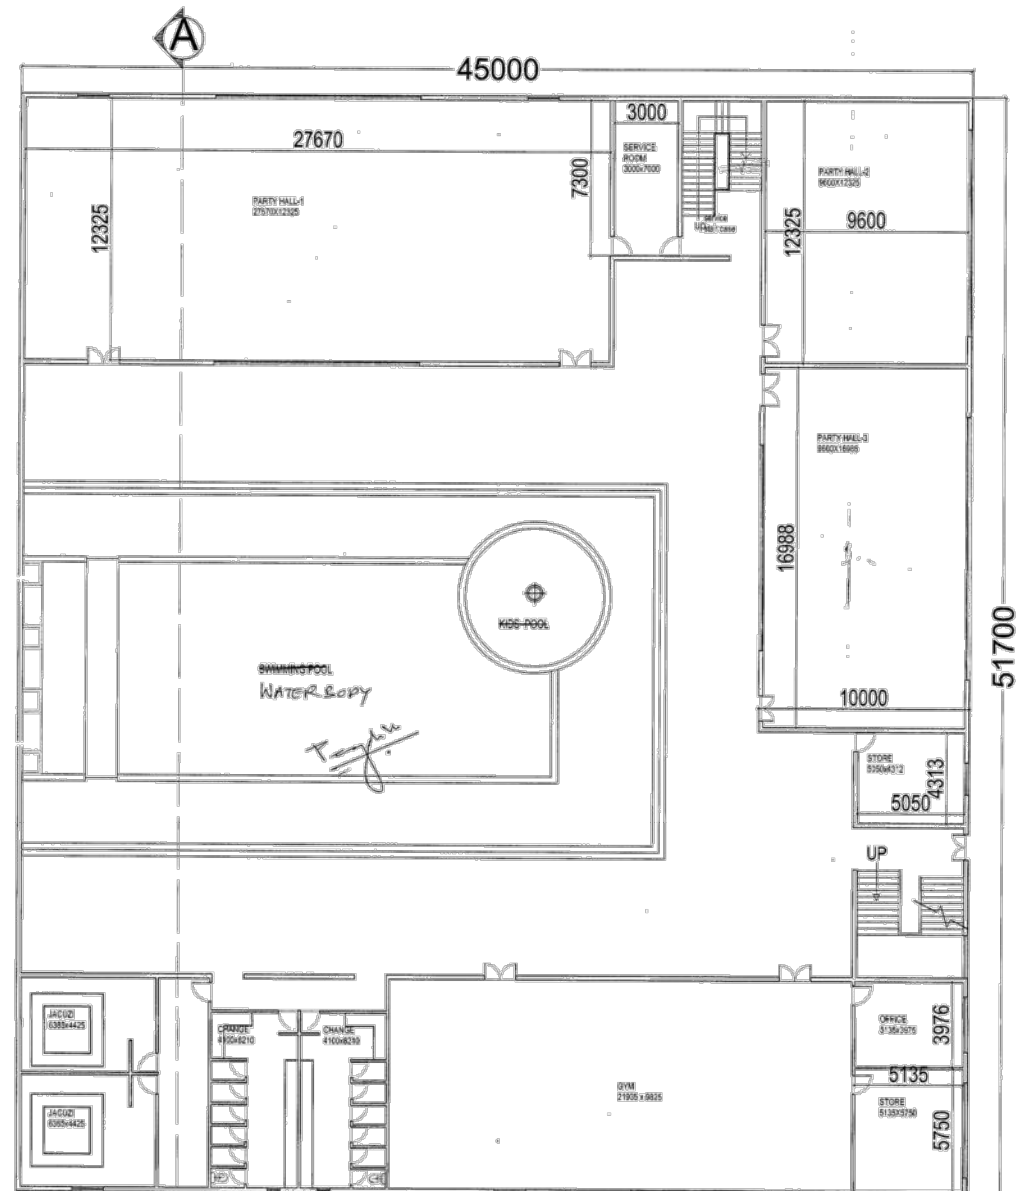


UPPER GROUND LEVEL PLAN

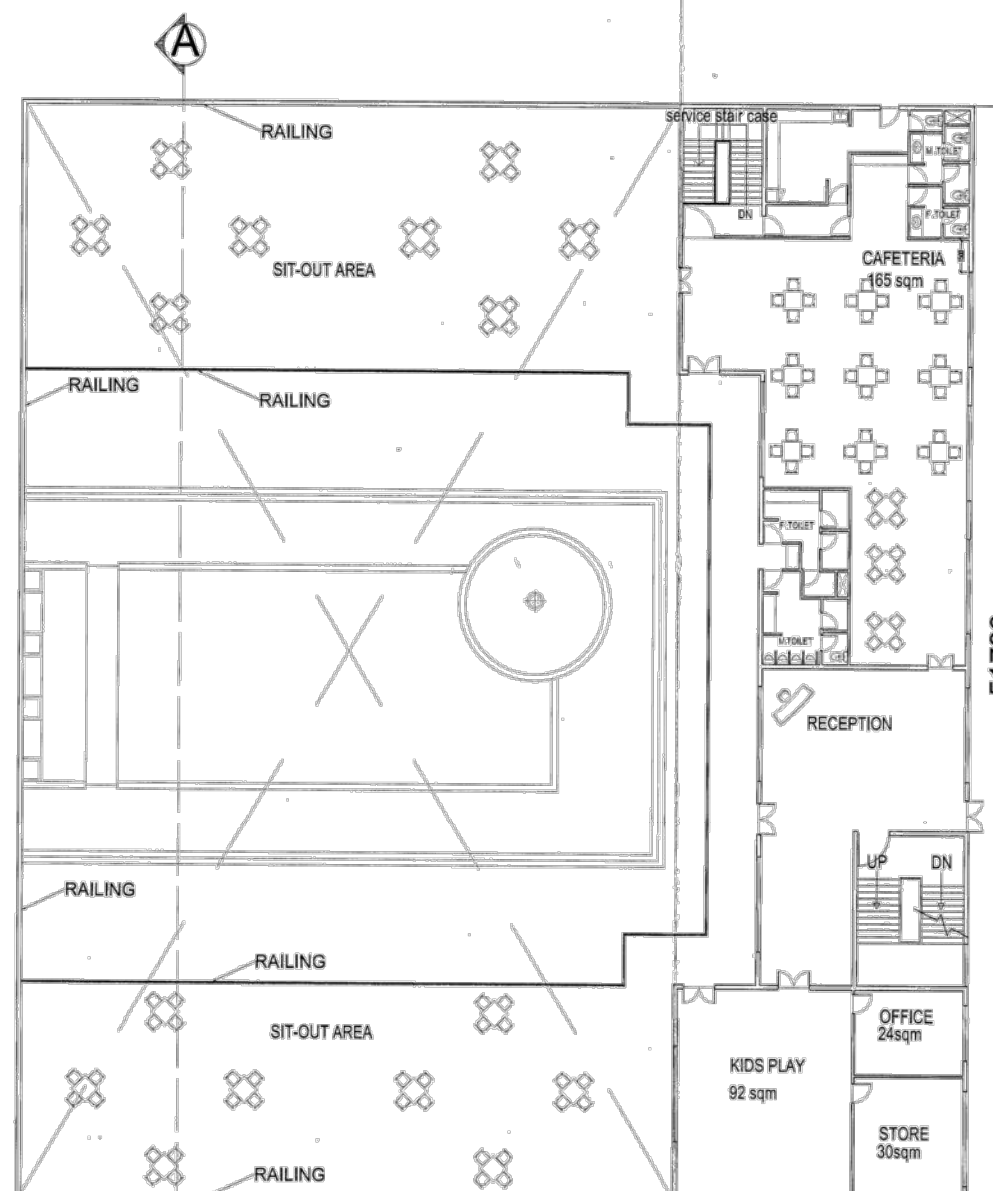


FIRST FLOOR LEVEL PLAN

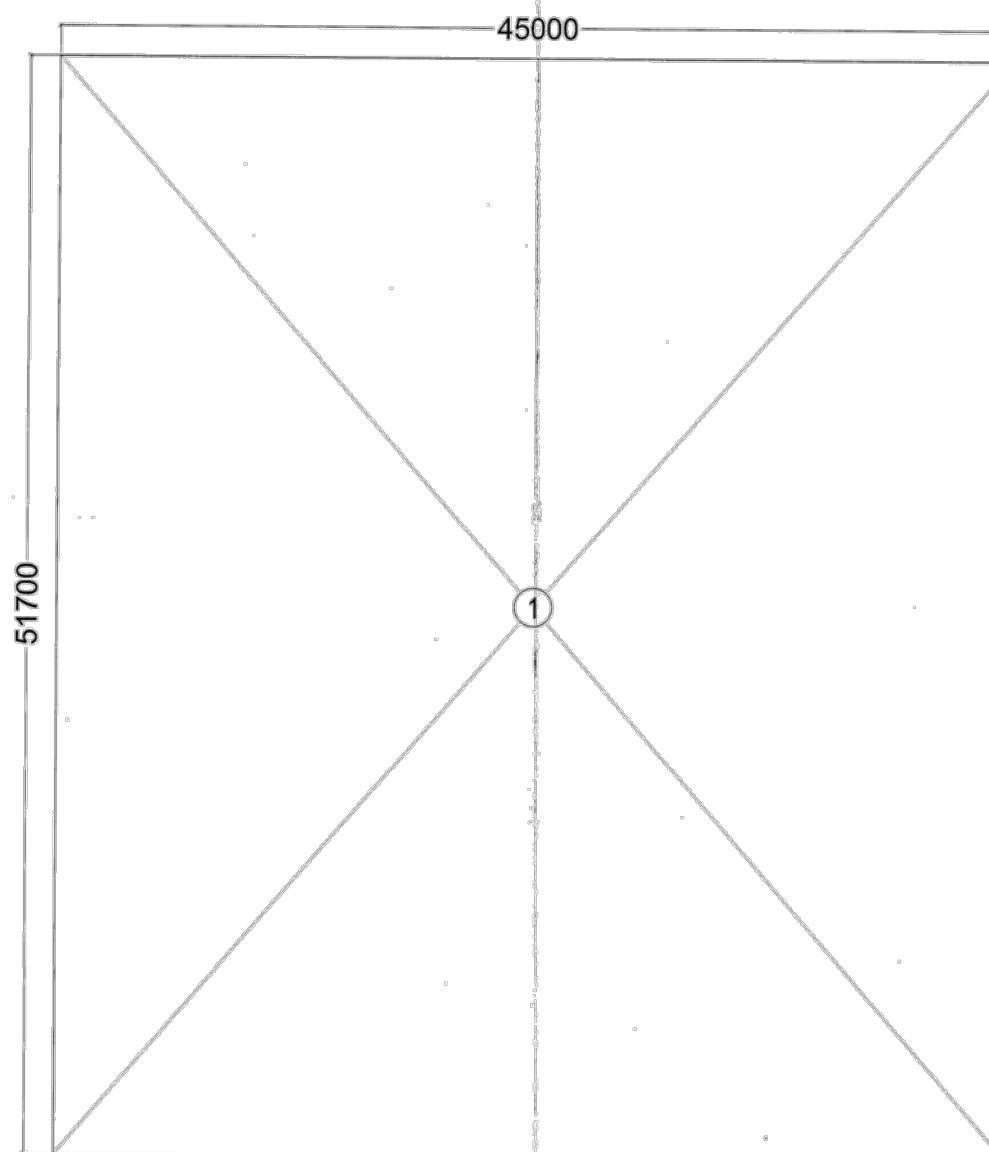


UPPER GROUND LEVEL FLOOR AREA DETAIL PLAN

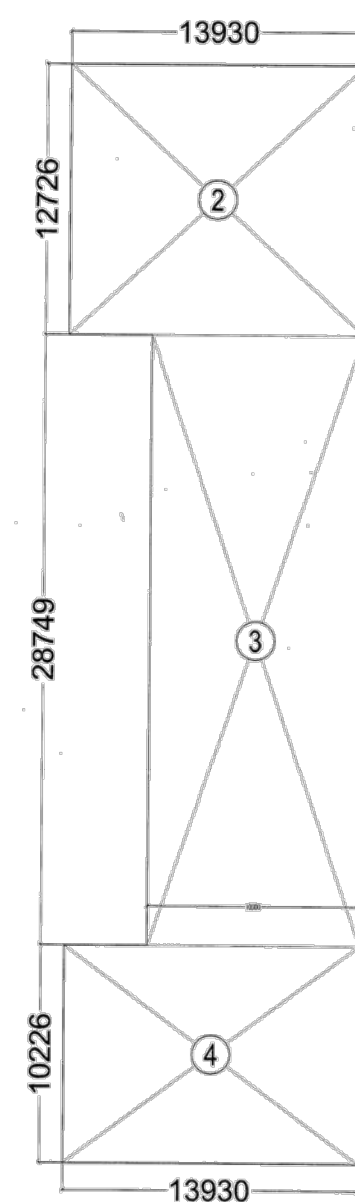


FIRST FLOOR LEVEL FLOOR AREA DETAIL PLAN

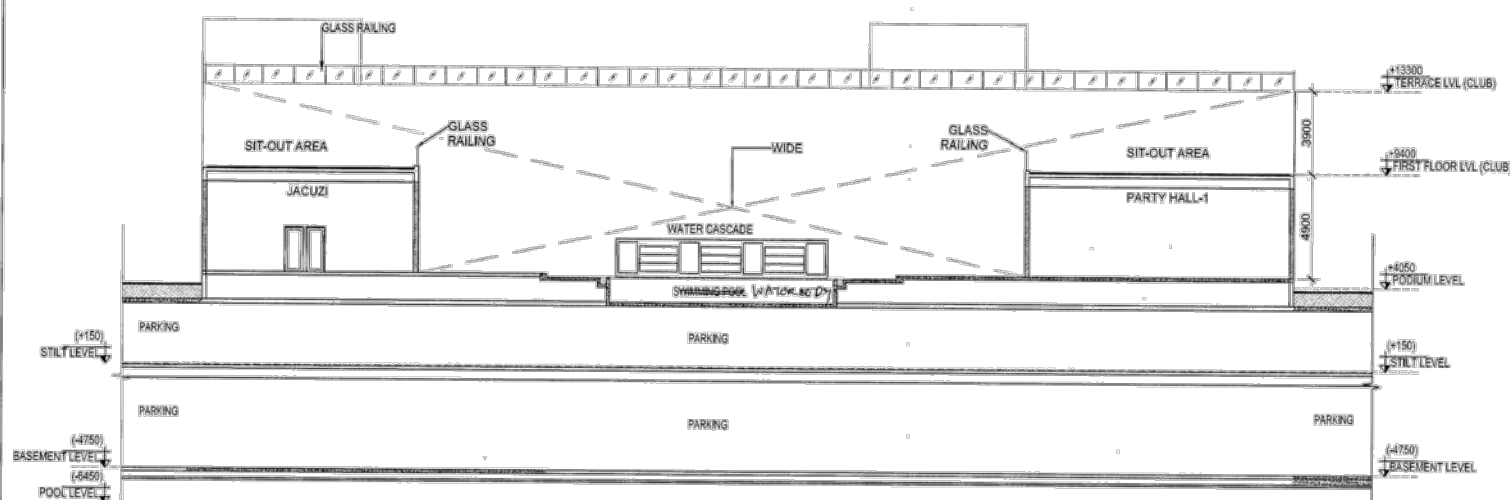


SECTIONAL - AA

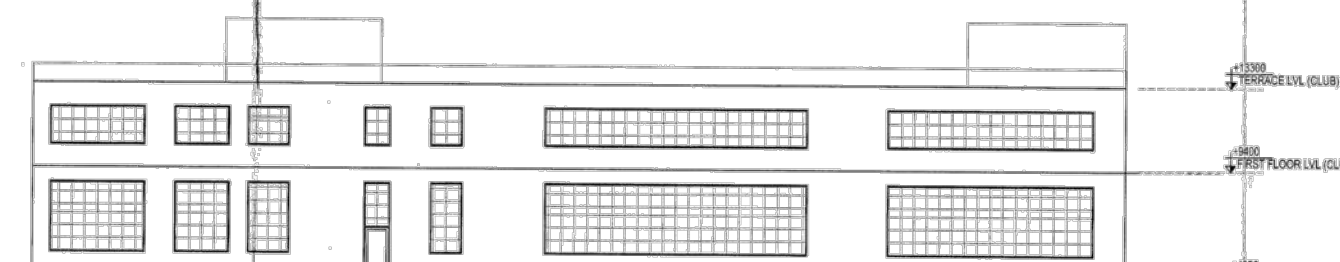

ELEVATION

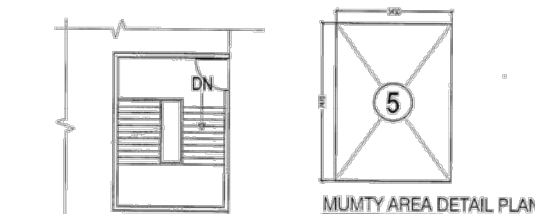

MUMTY AT PODIUM LEVEL

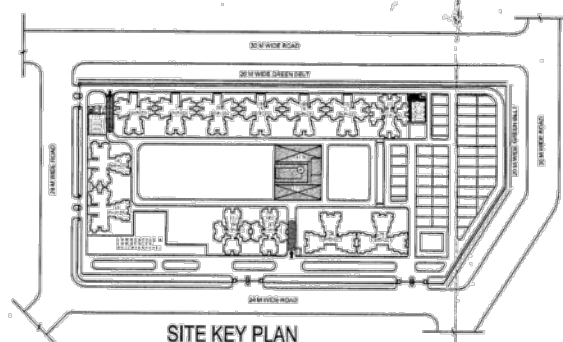

SITE KEY PLAN

UPPER GROUND LVL FLOOR AREA DETAIL IN PAIR					
ITEM	WIDTH	X	LENGTH	NO	AREA (SQM)
1	45.00	X	50.750	1	2282.500
TOTAL					2282.500
NET AREA DETAIL FOR UPPER GROUND LVL FLOOR					
TOTAL					2282.500

AREA DETAIL FOR GROUND COVERAGE					
ITEM	WIDTH	X	LENGTH	NO	AREA (SQM)
1	45.00	X	50.750	1	2282.500
TOTAL					2282.500
NET AREA DETAIL FOR LOWER LVL FLOOR					
TOTAL					2282.500

FAR AREA CALCULATION					
ITEM	WIDTH	X	LENGTH	NO	AREA (SQM)
1	45.00	X	50.750	1	2282.500
2	13.930	X	12.725	1	177.250
3	10.00	X	28.750	1	287.500
4	13.93	X	10.225	1	142.431
TOTAL					2889.681
NET AREA DETAIL FOR LOWER LVL FLOOR					
TOTAL					2889.681

TOTAL AREA CALCULATION					
ITEM	WIDTH	X	LENGTH	NO	AREA (SQM)
1	45.00	X	50.750	1	2282.500
2	13.930	X	12.725	1	177.250
3	10.00	X	28.750	1	287.500
4	13.93	X	10.225	1	142.431
5	8.45	X	7.47	1	40.712
TOTAL					2930.405
NET AREA DETAIL FOR LOWER LVL FLOOR					
TOTAL					2930.405

TOTAL AREA ON ALL FLOORS & MUMTY					
ITEM	WIDTH	X	LENGTH	NO	AREA (SQM)
1	45.00	X	50.750	1	2282.500
2	13.930	X	12.725	1	177.250
3	10.00	X	28.750	1	287.500
4	13.93	X	10.225	1	142.431
5	8.45	X	7.47	1	40.712
TOTAL					2930.405
NET AREA DETAIL FOR LOWER LVL FLOOR					
TOTAL					2930.405

SUBMISSION DRAWING

NOTES.
1. ALL DIMS. ARE IN MM. & LEVELS ARE IN METER.
2. DIMS. ARE NOT TO BE SCALED.

APPLICANT
M/S IVRL ARANYA PROJECTS PVT. LTD.

-PROJECT-
THE ARANYA GROUP HOUSING ON PLOT No. GH-02, Sector-119, NOIDA Dist. G B Nagar (UP)

DRAWING TITLE
CLUB BUILDING & AREA CALCULATIONS DETAIL

SCALE
1:100

DATE: 07-11-2016
REV. NO. 00

APPLICANT'S SIGNATURE
[Signature]

ARCHITECT'S SIGNATURE
[Signature]

ARCHITECTS
NEXUSPLUS CONSULTANTS PVT LTD.
B-116, SECTOR-50, NOIDA
TEL: 0120-4355781
WEB: www.nexusplus.in

DRG. NO.
SD-45