

### SCHEDULE OF PIPES


PIPE NO.	DESCRIPTION
①	120MM DIA TERRACE RAIN WATER PIPE.
②	120MM DIA WASTE PIPE.
③	120MM DIA SOIL PIPE.

- HIGHNESS CONSTRUCTION  
 - ASHRAY VENTURES PVT.LTD.

**CARPET AREA = 3272.21 SQ MT**

**PROPOSED COMMERCIAL BUILDING  
PLAN FOR ASHRAY INFRAVENTURES  
PVT LTD**

## PLUMBING SCHEMATIC LAYOUT GROUND FLOOR PLAN

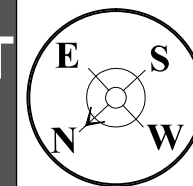


ARCHITECTS

  
 architecture. interiors. pmc  
 C-67 , Defence colony New delhi  
 Phone- 011-40580350, Email: info@jsr.net.in


150∅ FH RINGMAN  
FROM PUMP ROOM

150∅ FH RINGMAN  
FROM PUMP ROOM

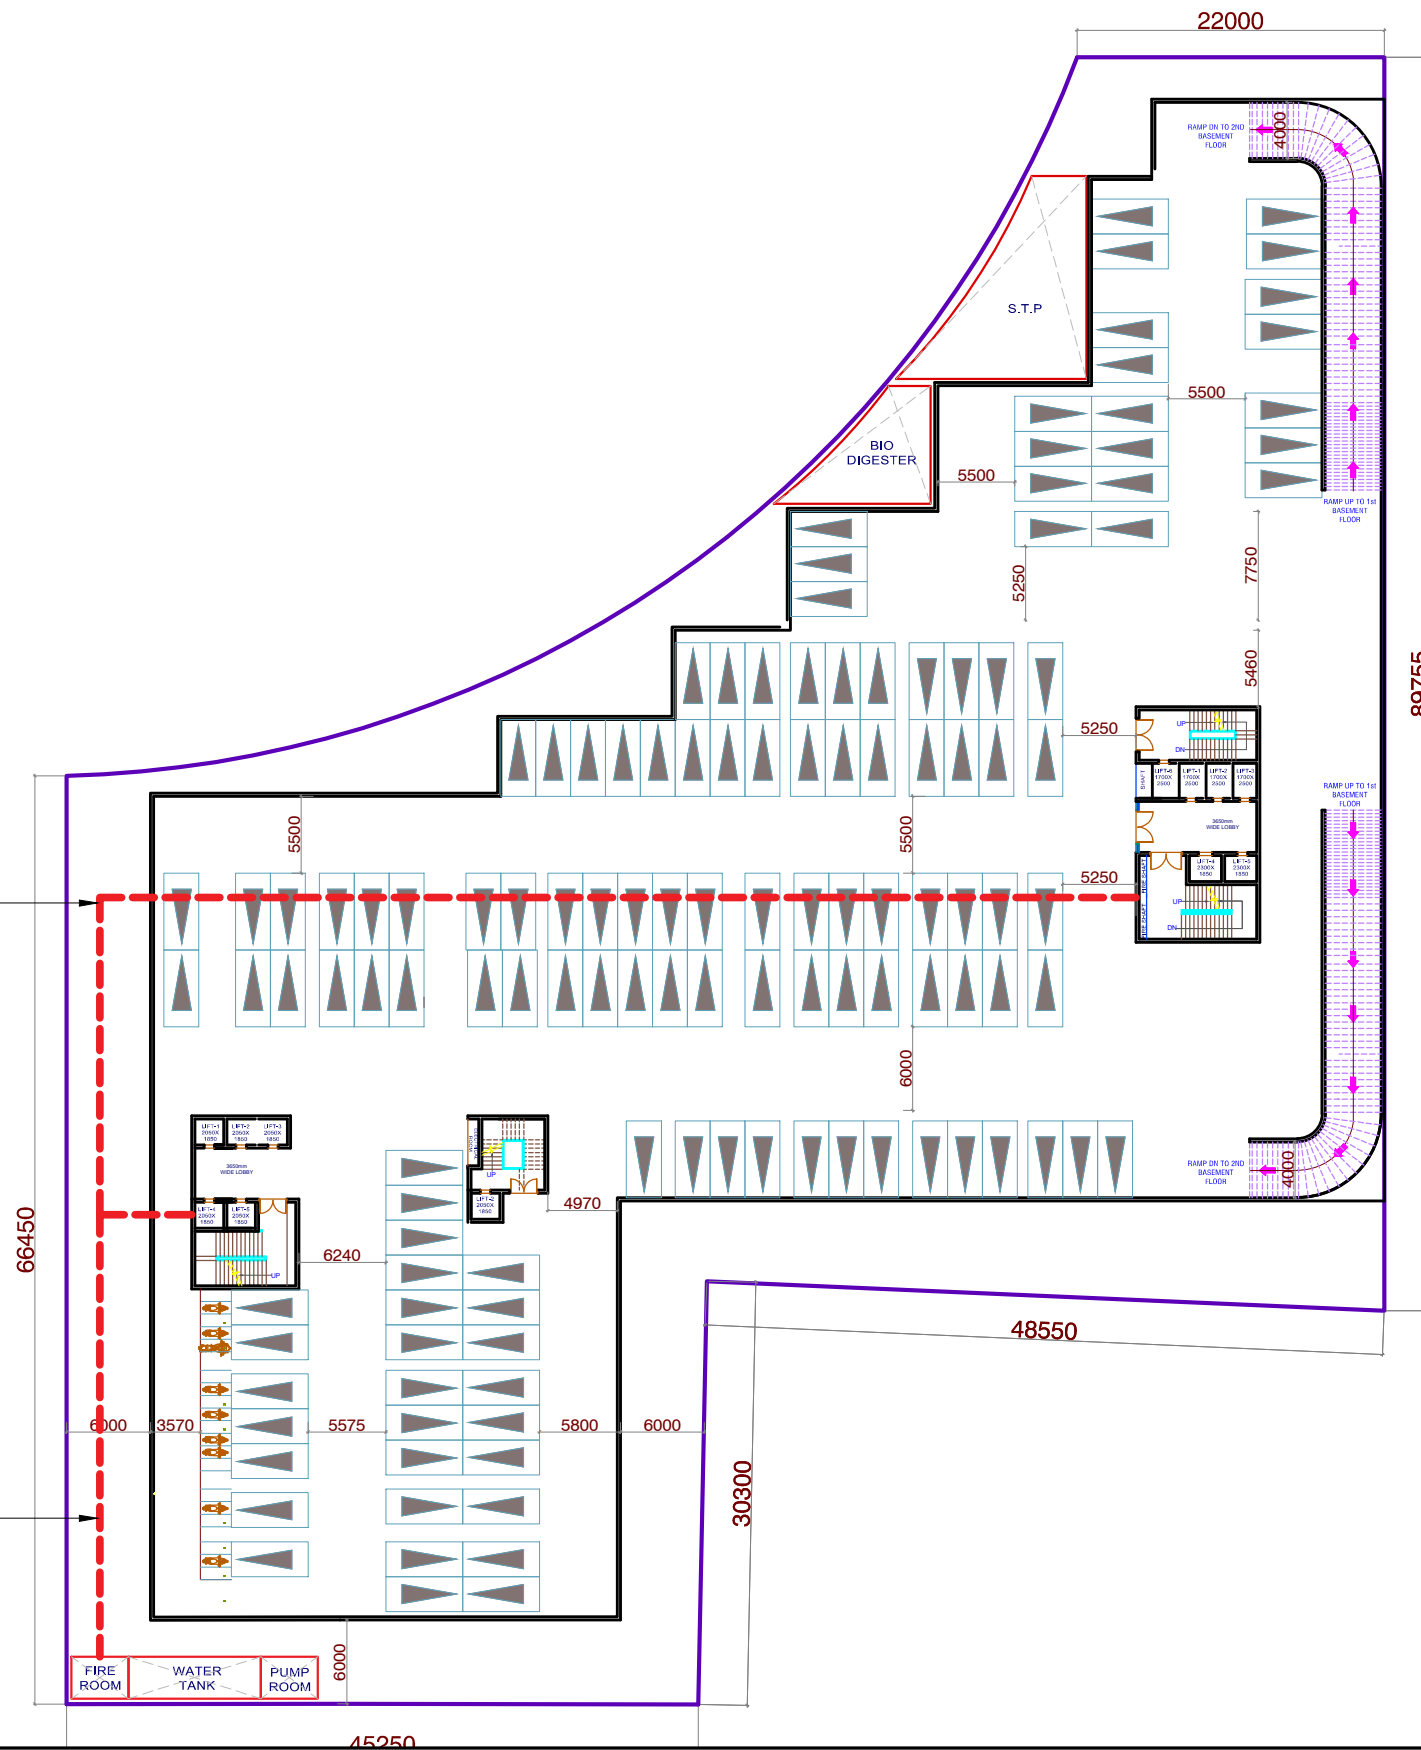


PROPOSED COMMERCIAL BUILDING  
PLAN FOR ASHRAY INFRAVENTURES  
PVT LTD

PLUMBING SCHEMATIC LAYOUT  
2nd BASEMENT FLOOR PLAN

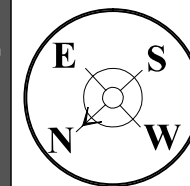


ARCHITECTS

jsr  
architecture. Interiors. pmc  
C-67 , Defence colony New delhi  
Phone- 011-40580350, Email: info@jsr.net.in

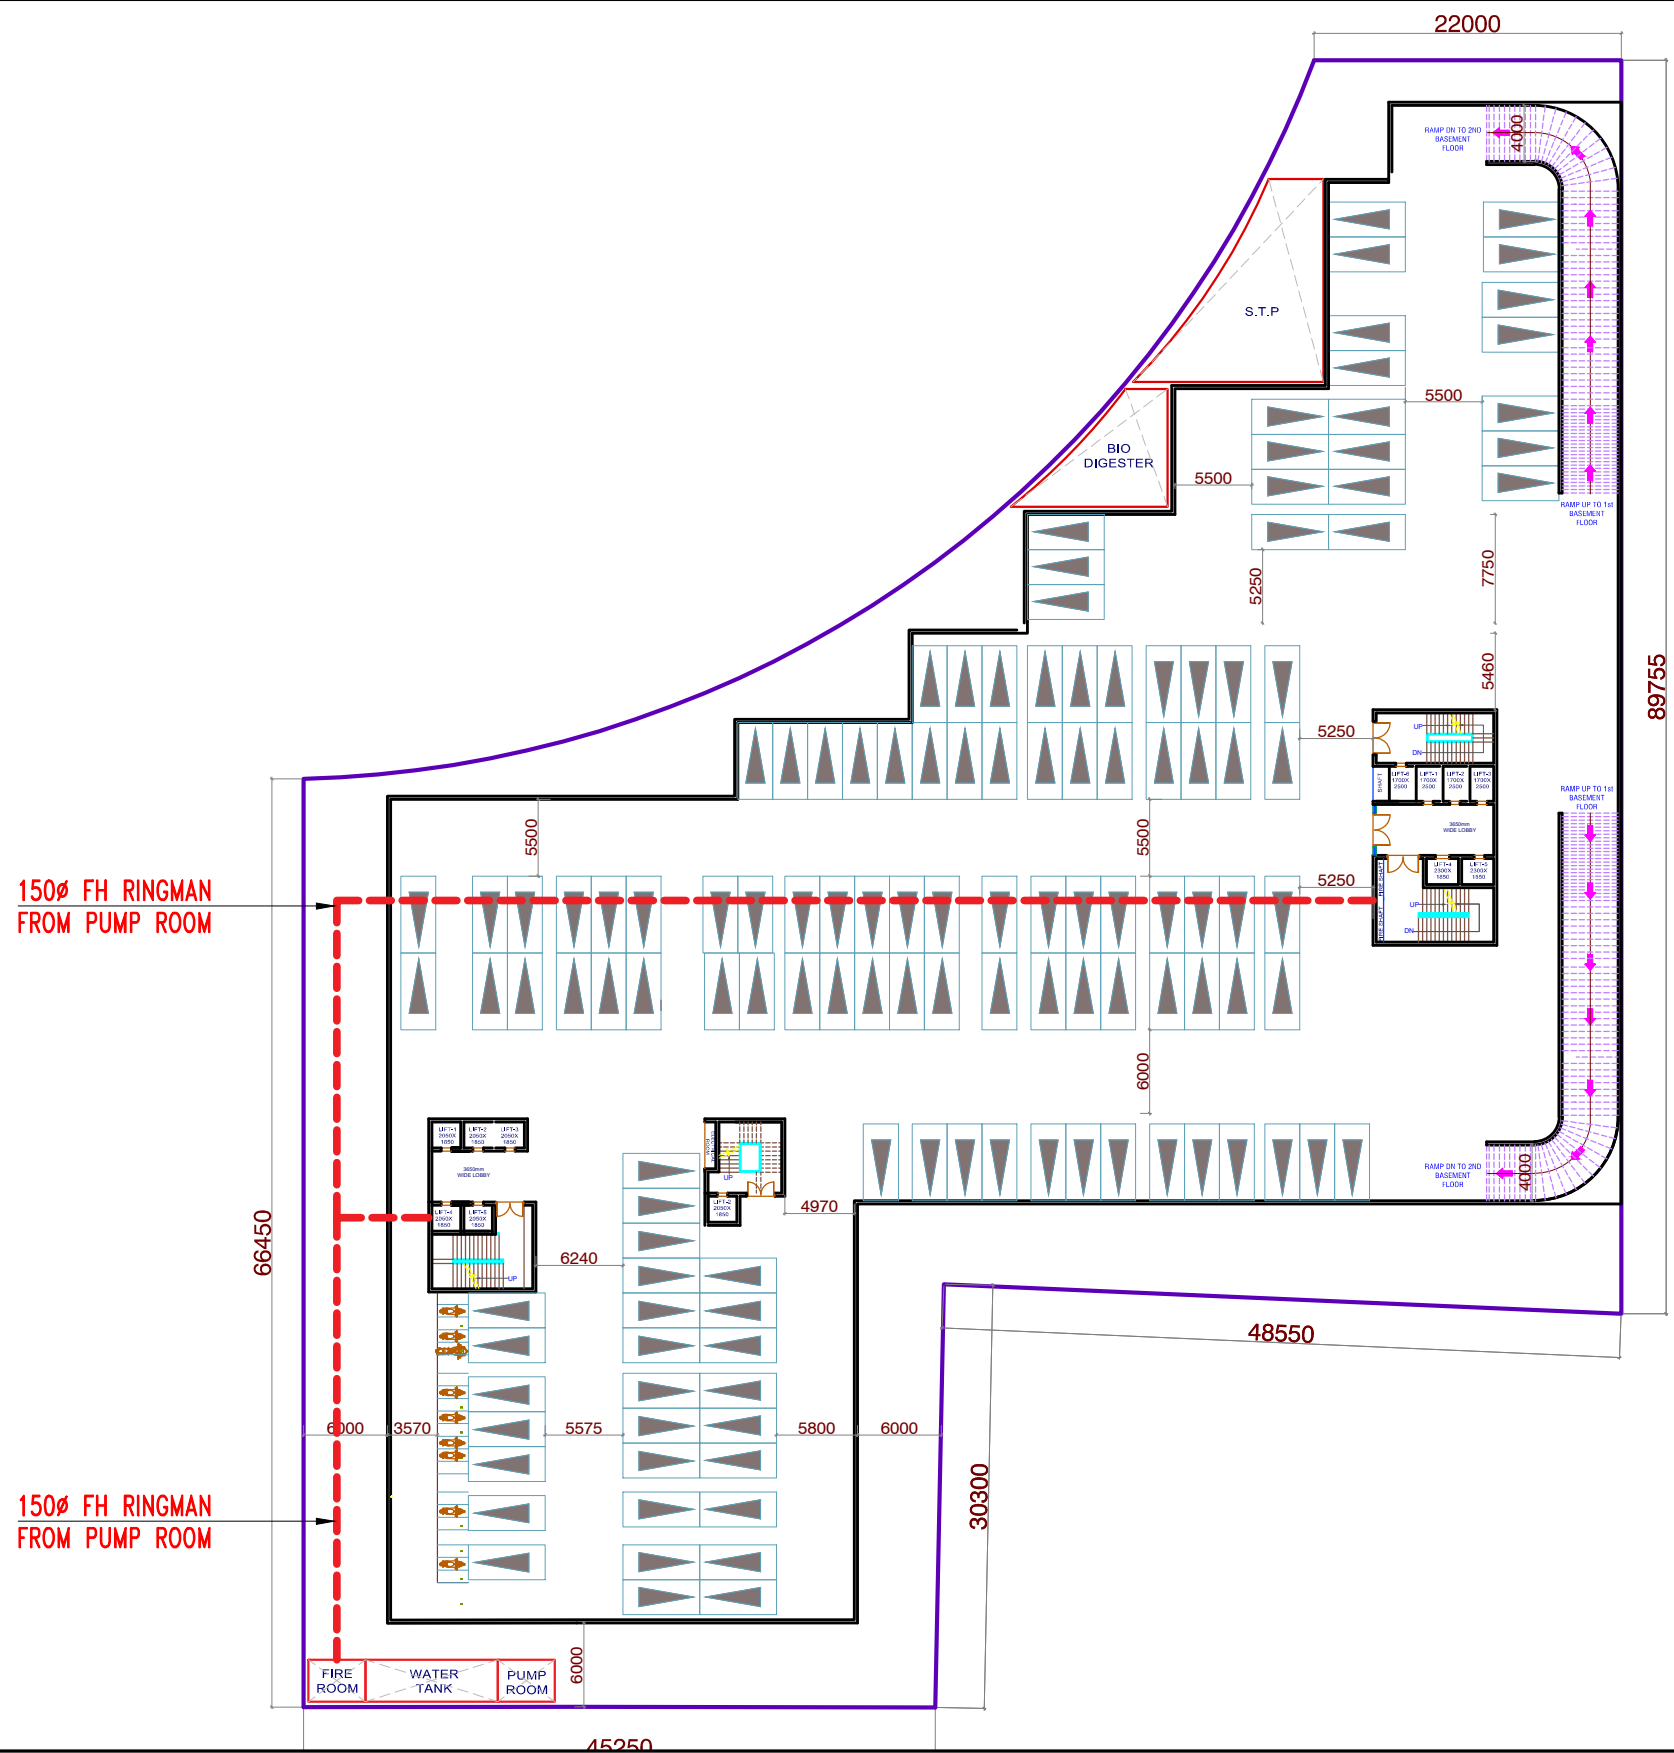

**PROPOSED COMMERCIAL BUILDING  
PLAN FOR ASHRAY INFRAVENTURES  
PVT LTD**

**PLUMBING SCHEMATIC LAYOUT  
2nd BASEMENT FLOOR PLAN**

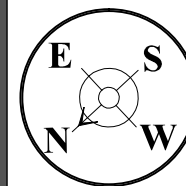

ARCHITECTS

**jsr**  
architecture. Interiors. pmc  
C-67 , Defence colony New delhi  
Phone- 011-40580350, Email: info@jsr.net.in