


LEGEND	
SYMBOL	DESCRIPTION
	DOMESTIC WATER SUPPLY
	CONTROL VALVE
	VALVE WITH CAHMBER 300X300X350

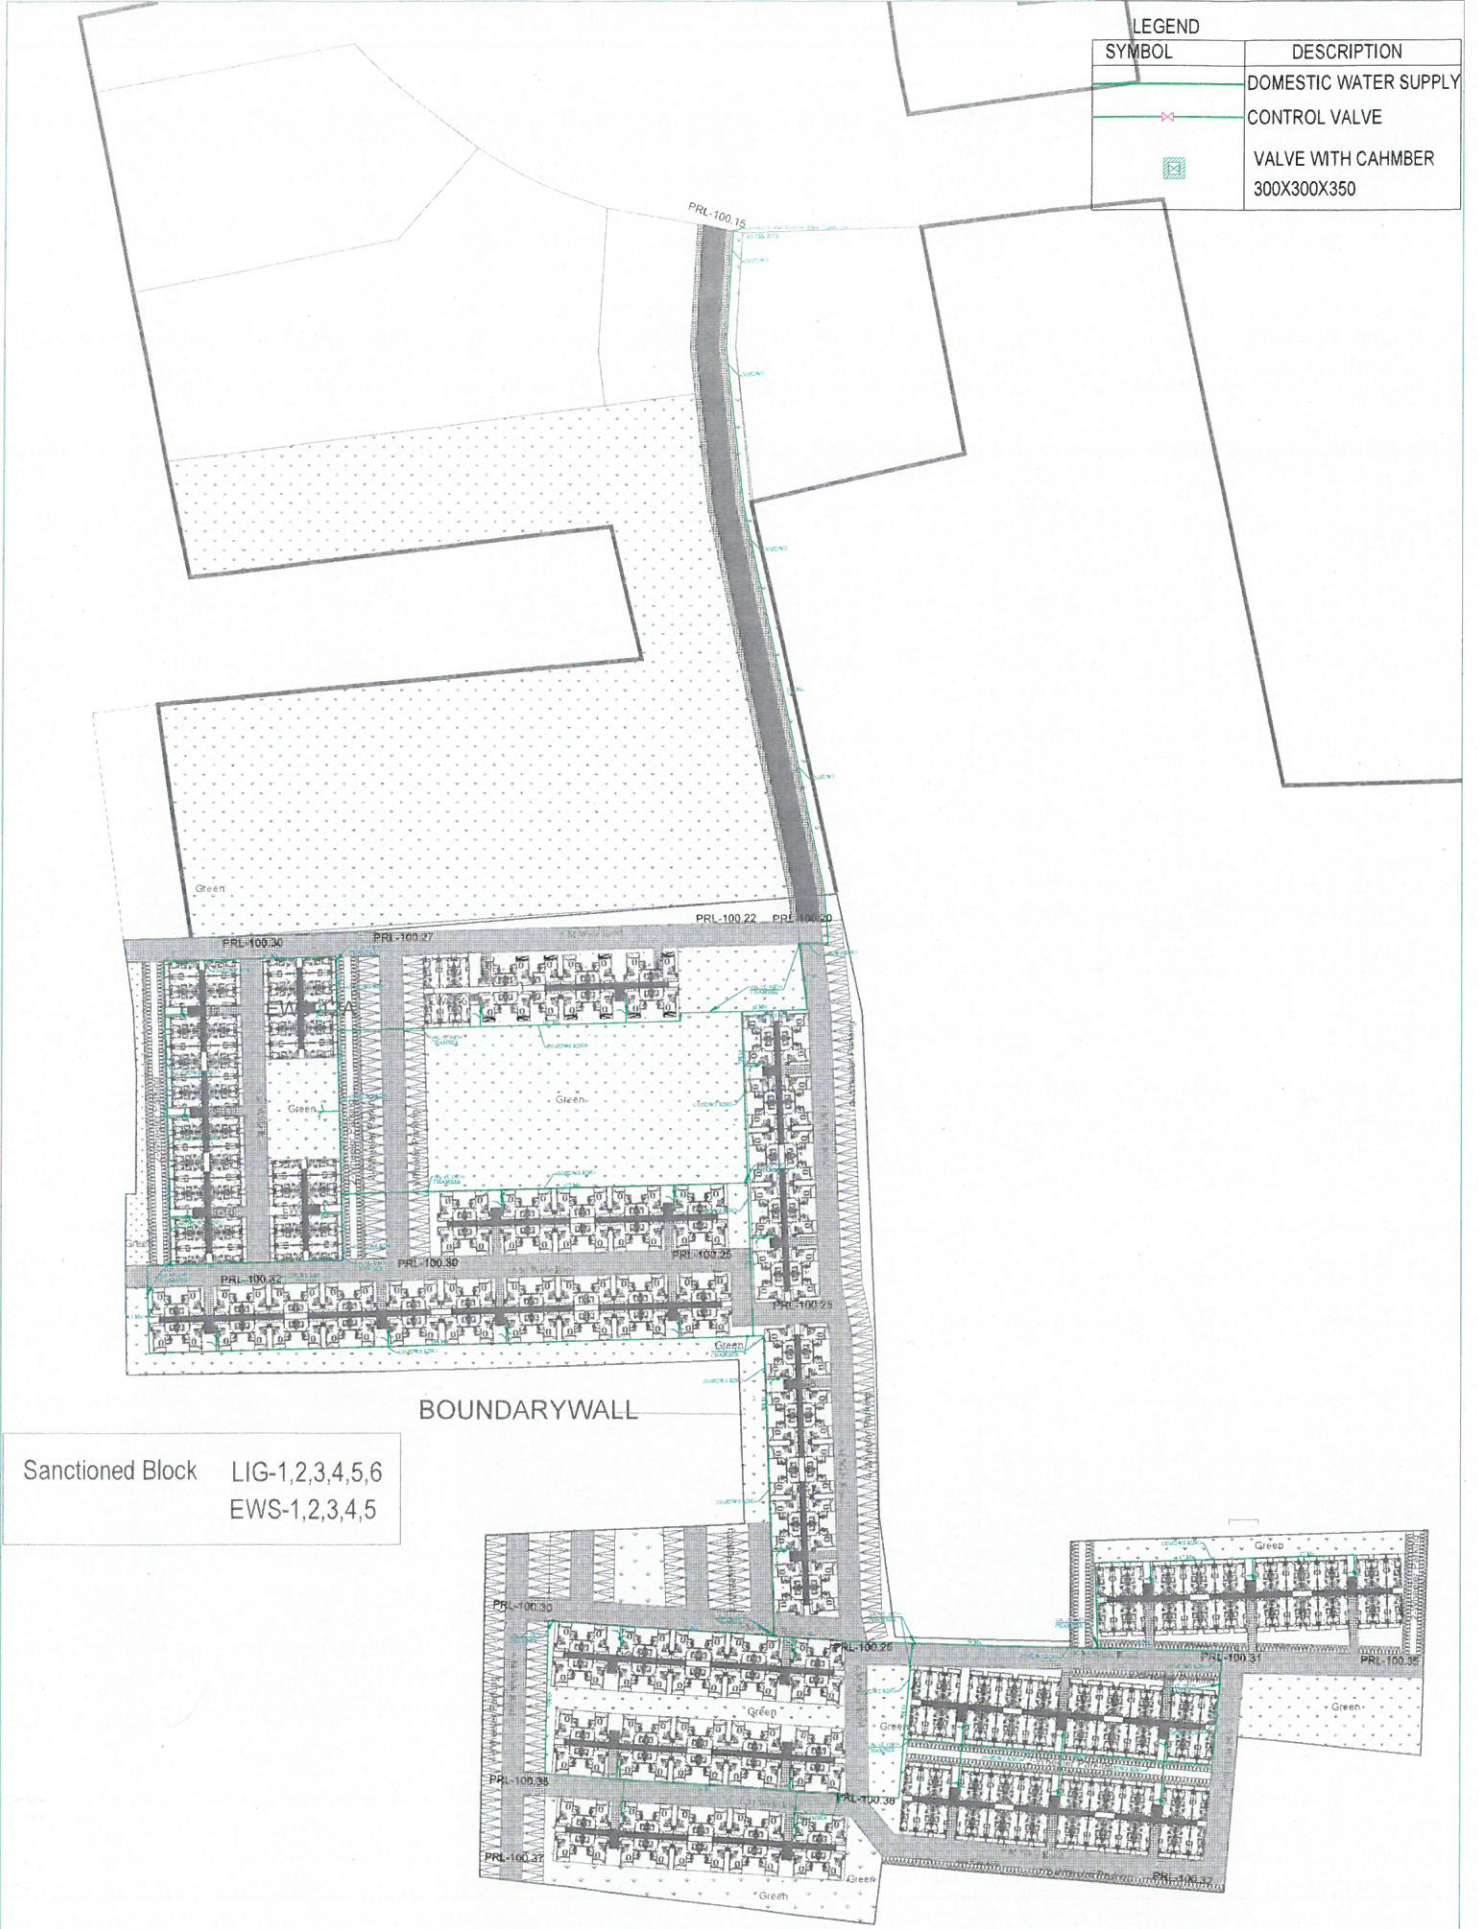

Sanctioned Block LIG-1,2,3,4,5,6  
EWS-1,2,3,4,5

PROJECT NAME <b>HI-TECH CITY-MATHURA</b>	Developer: SUNCITY HI-TECH PROJECTS PVT. LTD	DRAWING TITLE : ANANTAM - EWS/LIG WATER SUPPLY LAYOUT	DRAWING NO. : A/E/L/DWS-04	DATE :	29-04-2023	DRAWN	SURJEET.K	APPR. BY:		REVISION NO.	NORTH: 
				SCALE :	A1 @1:1650	CHECKED	N.HADER	P.S.MATHEW			
				RELEASED FOR	<input type="checkbox"/> PRELIMINARY	<input type="checkbox"/> TENDER	<input type="checkbox"/> INFORMATION	<input type="checkbox"/> APPROVAL	<input type="checkbox"/> CONSTRUCTION		