


(TOWER-A,B,C&D)

S-06

STILT FLOOR, FIRST FLOOR
& AREA CHART


DOORS & WINDOWS SCHEDULE

S.NO.	TYPE	SIZE	S.M.	L.VL
1	D1	0.70x2.100	40.0	2.00
2	D2	0.90x2.100	40.0	2.00
3	D3	1.05x2.100	40.0	2.00
4	DH1	1.20x2.450	40.0x450	2.50
5	DH2	1.60x2.450	40.0x450	2.50
6	DH3	1.60x2.450	40.0x450	2.50
7	DH4	2.00x2.450	40.0x450	2.50
8	W1	0.85x1.400	41.50	2.50
9	W2	0.90x1.400	41.50	2.50
10	W3	1.15x1.400	41.50	2.50
11	W4	1.80x2.100	41.50	2.50
12	W5	1.20x2.100	41.50	2.50
13	W6	1.175x2.100	41.50	2.50
14	V	0.20x1.400	41.50	2.50

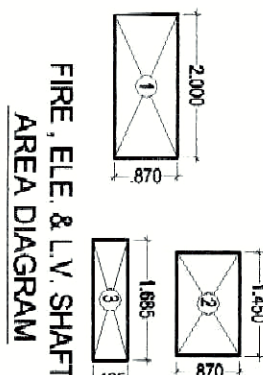


FIRE EILE & L.V. SHAFT
AREA DIAGRAM

S.NO.	WIDTH	LENGTH	AREA (SQ.MT.)
1	2.000	0.870	1.740
2	1.450	0.870	1.262
3	1.655	0.485	0.817
TOTAL AREA			3.819

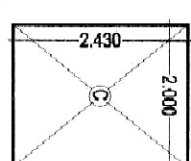

LIFT LOBBY AREA DIAGRAM
MAXIMUM ALLOWED = 10+10=20.00 SQ.MT.
(INCLUDE AREA)

S.NO.	WIDTH	LENGTH	AREA (SQ.MT.)
C	2.000	2.430	4.860
TOTAL AREA			4.860

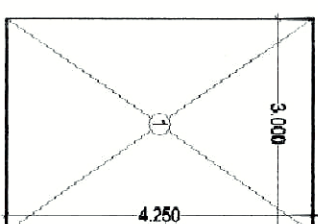

FIRE STAIR AREA DIAGRAM
(INCLUDE AREA)

S.NO.	WIDTH	LENGTH	AREA (SQ.MT.)
1	3.000	4.250	12.750
TOTAL AREA			12.750

BALCONY AREA AT GR. FLOOR (2B+2T) BALCONY AREA X4	7.264 X4 =	29.056
TOTAL AREA		

OTS = OPEN TO SKY

PROJECT TITLE
PROPOSED GROUP HOUSING
AT PLOT NO.-GH-07, SECTOR-
SPORT CITY, GREATER
NOIDA, FOR . SBIKOM
INFRACOM PVT LTD

DRAWING TITLE:-

STILT FLOOR, FIRST FLOOR,
& AREA CHART
(TOWER-A,B,C&D)
(S+17)

SCALE 1:100

DATE 20/06/17





DEALT

JOB NO. 110091 INDIA PH: 01652727180, 0122770180

DEEPAK MEHTA & ASSOCIATES
ARCHITECTS, PLANNERS, VAUERS, LANDSCAPE & INTERIORS
PLOT NO. 16, ABHISHEK PULZA, L.S.C. MAYAPUR VIHAR PH II
DELHI 110091 INDIA PH: 01652727180, 0122770180
Email:-deepakmehta1962@gmail.com

ARCHITECT'S SIGN

OWNER'S SIGN

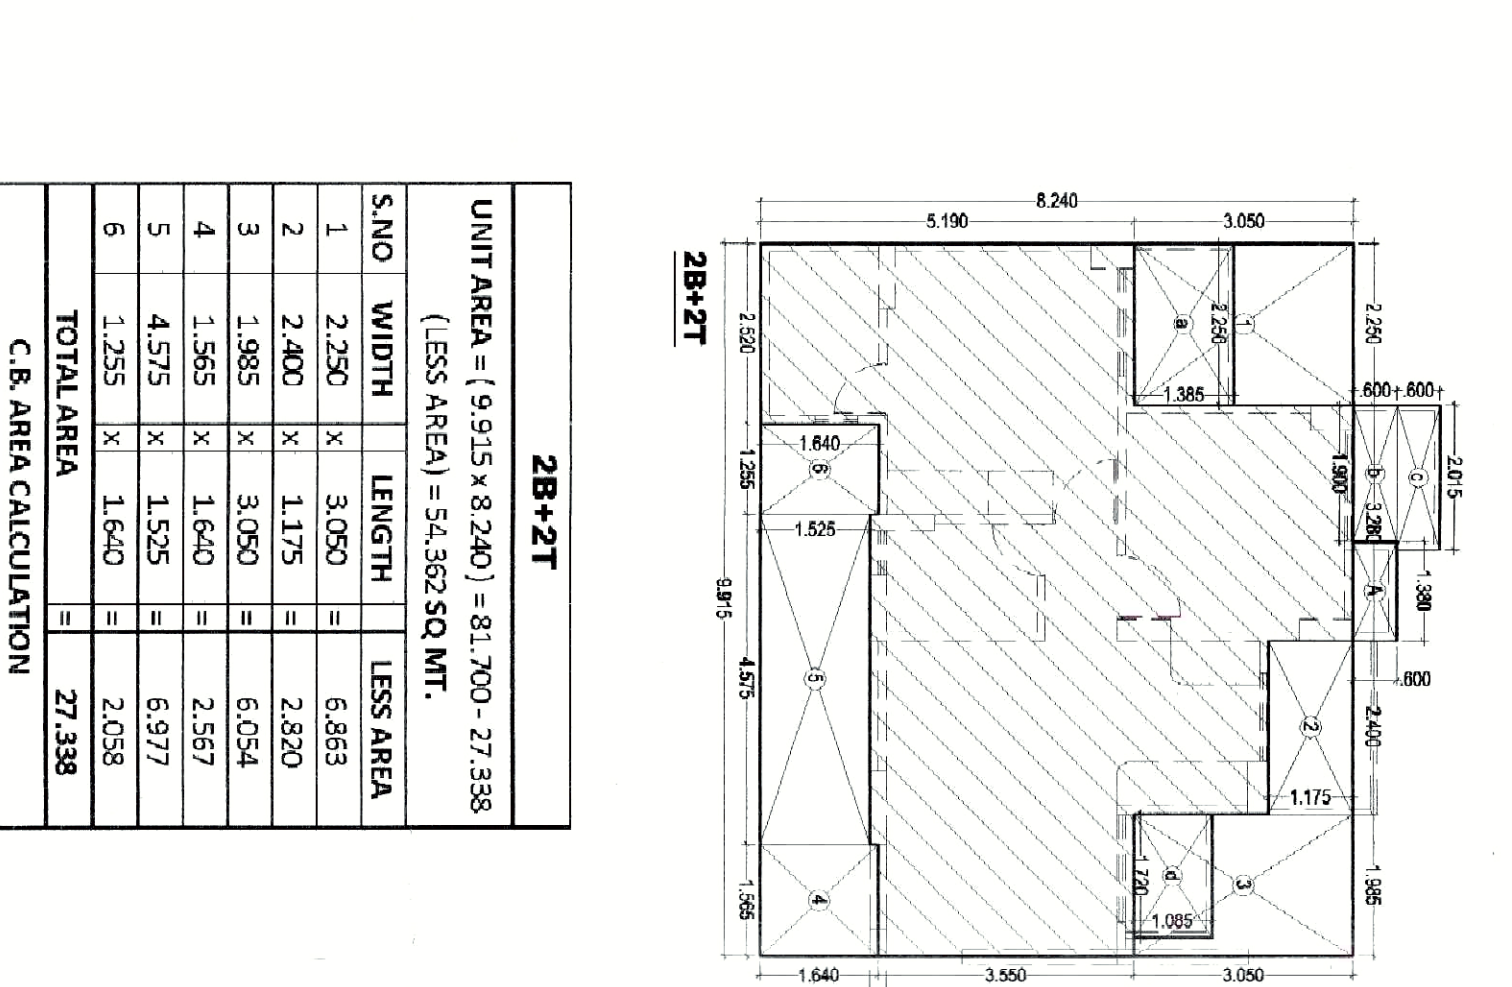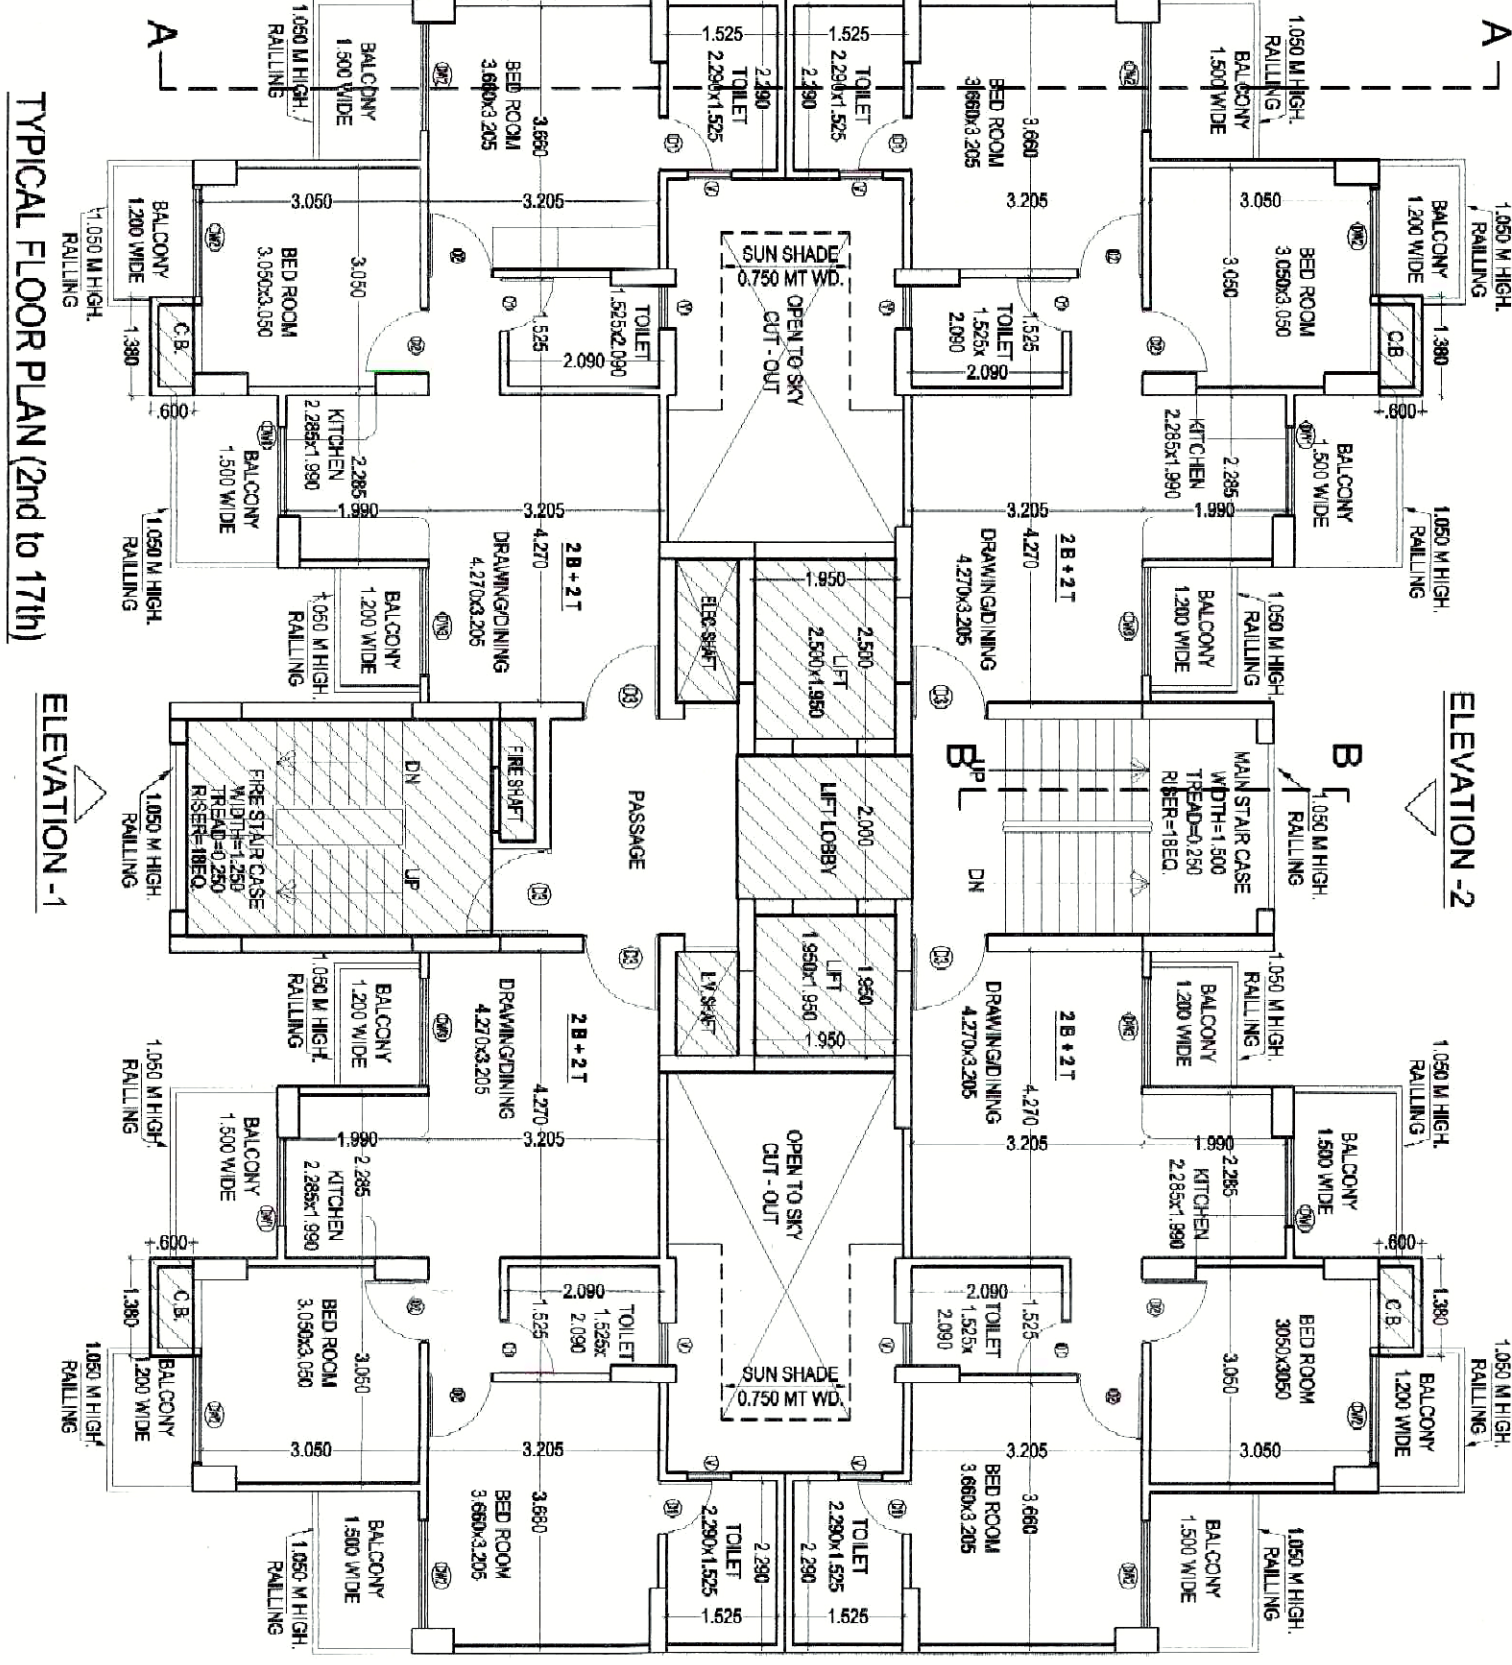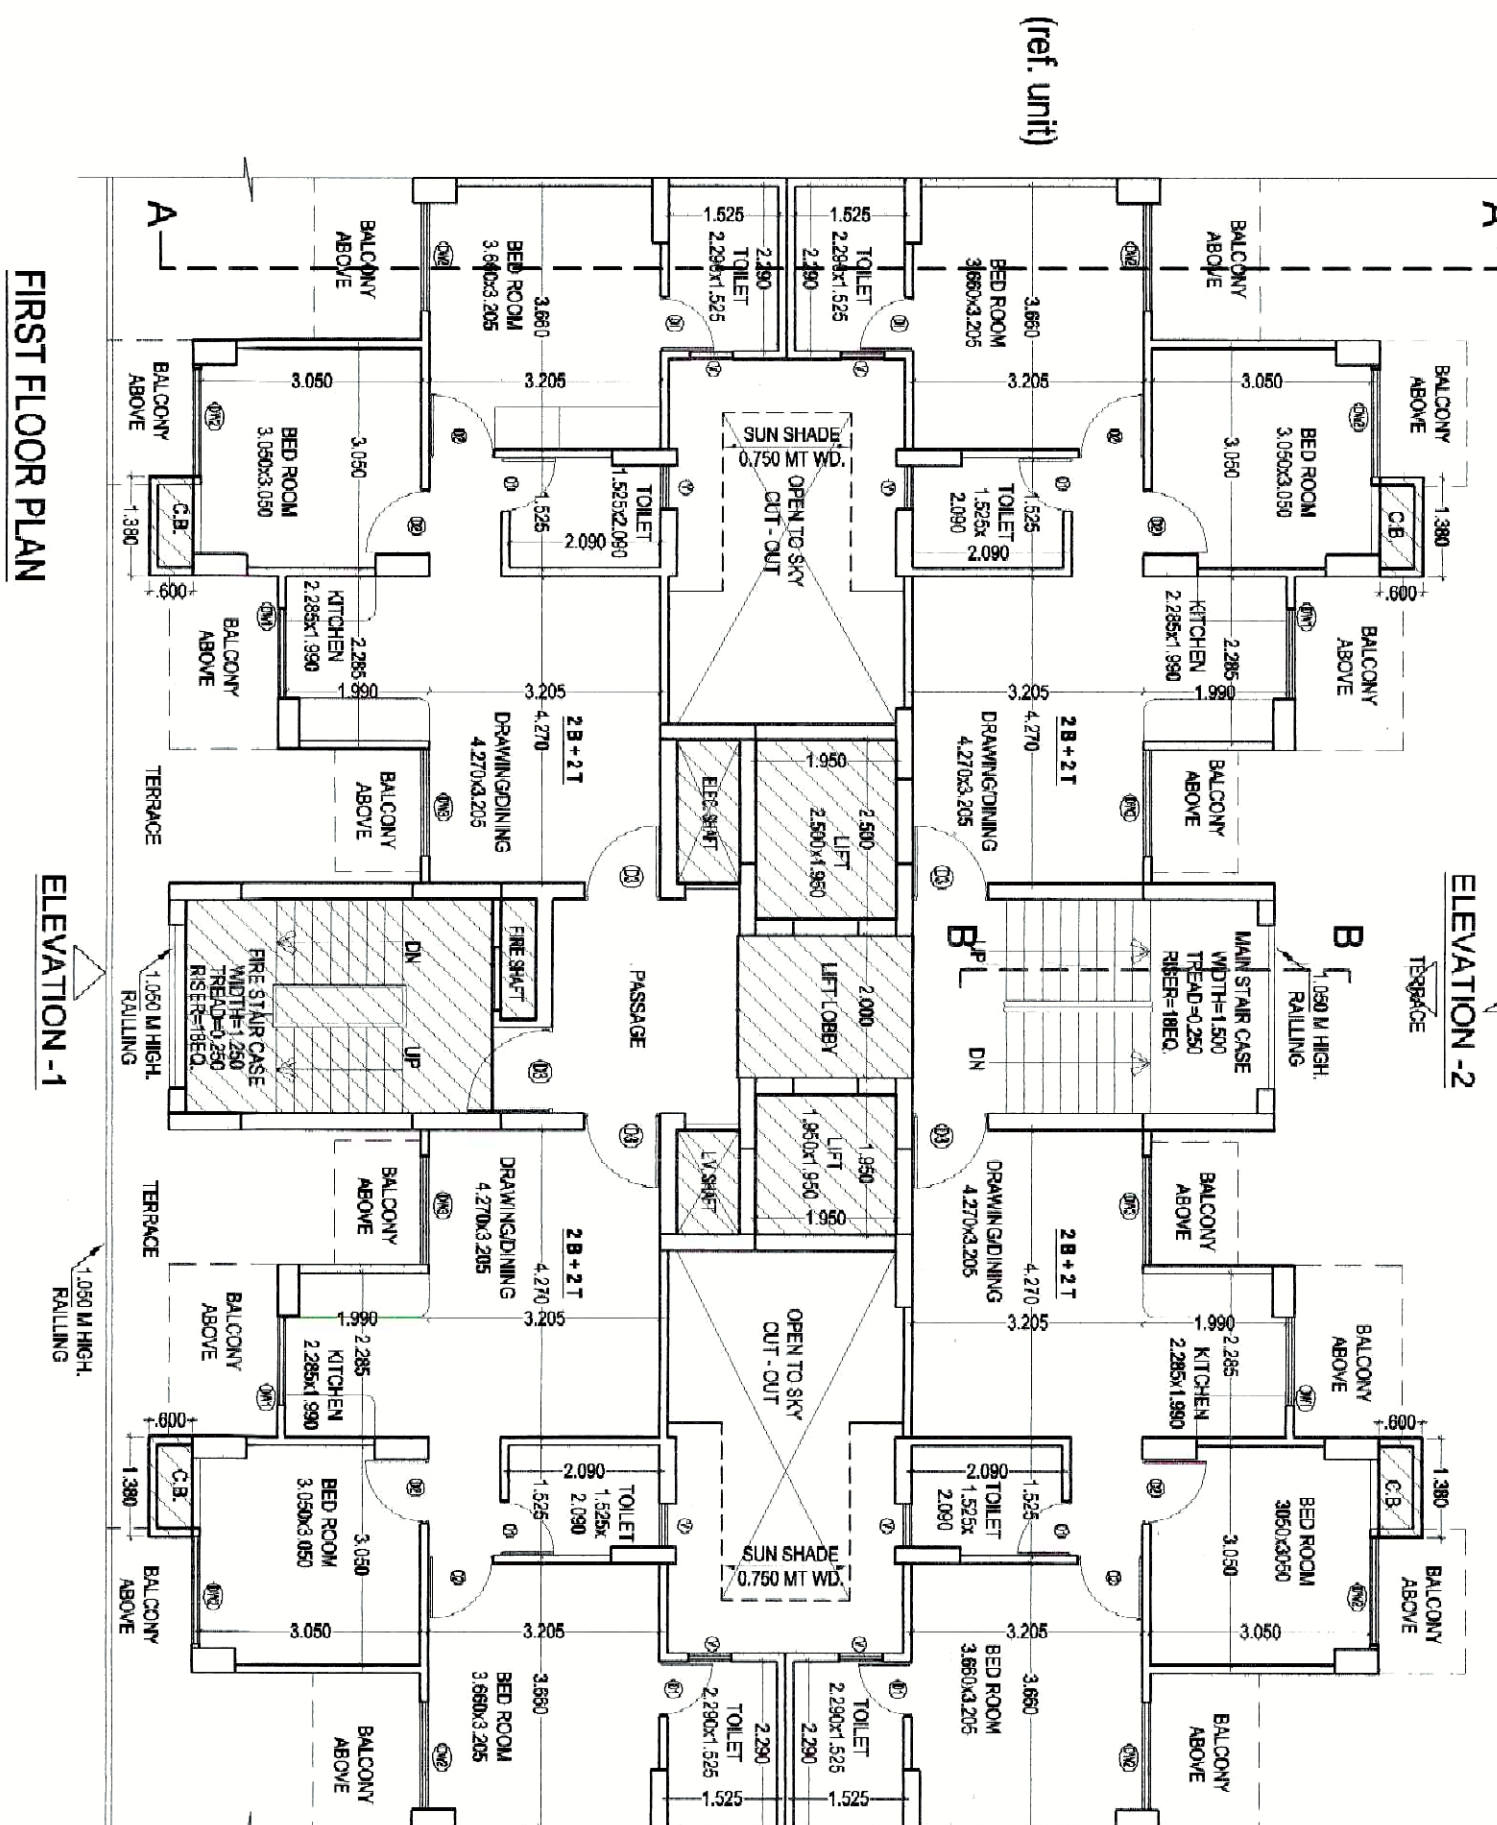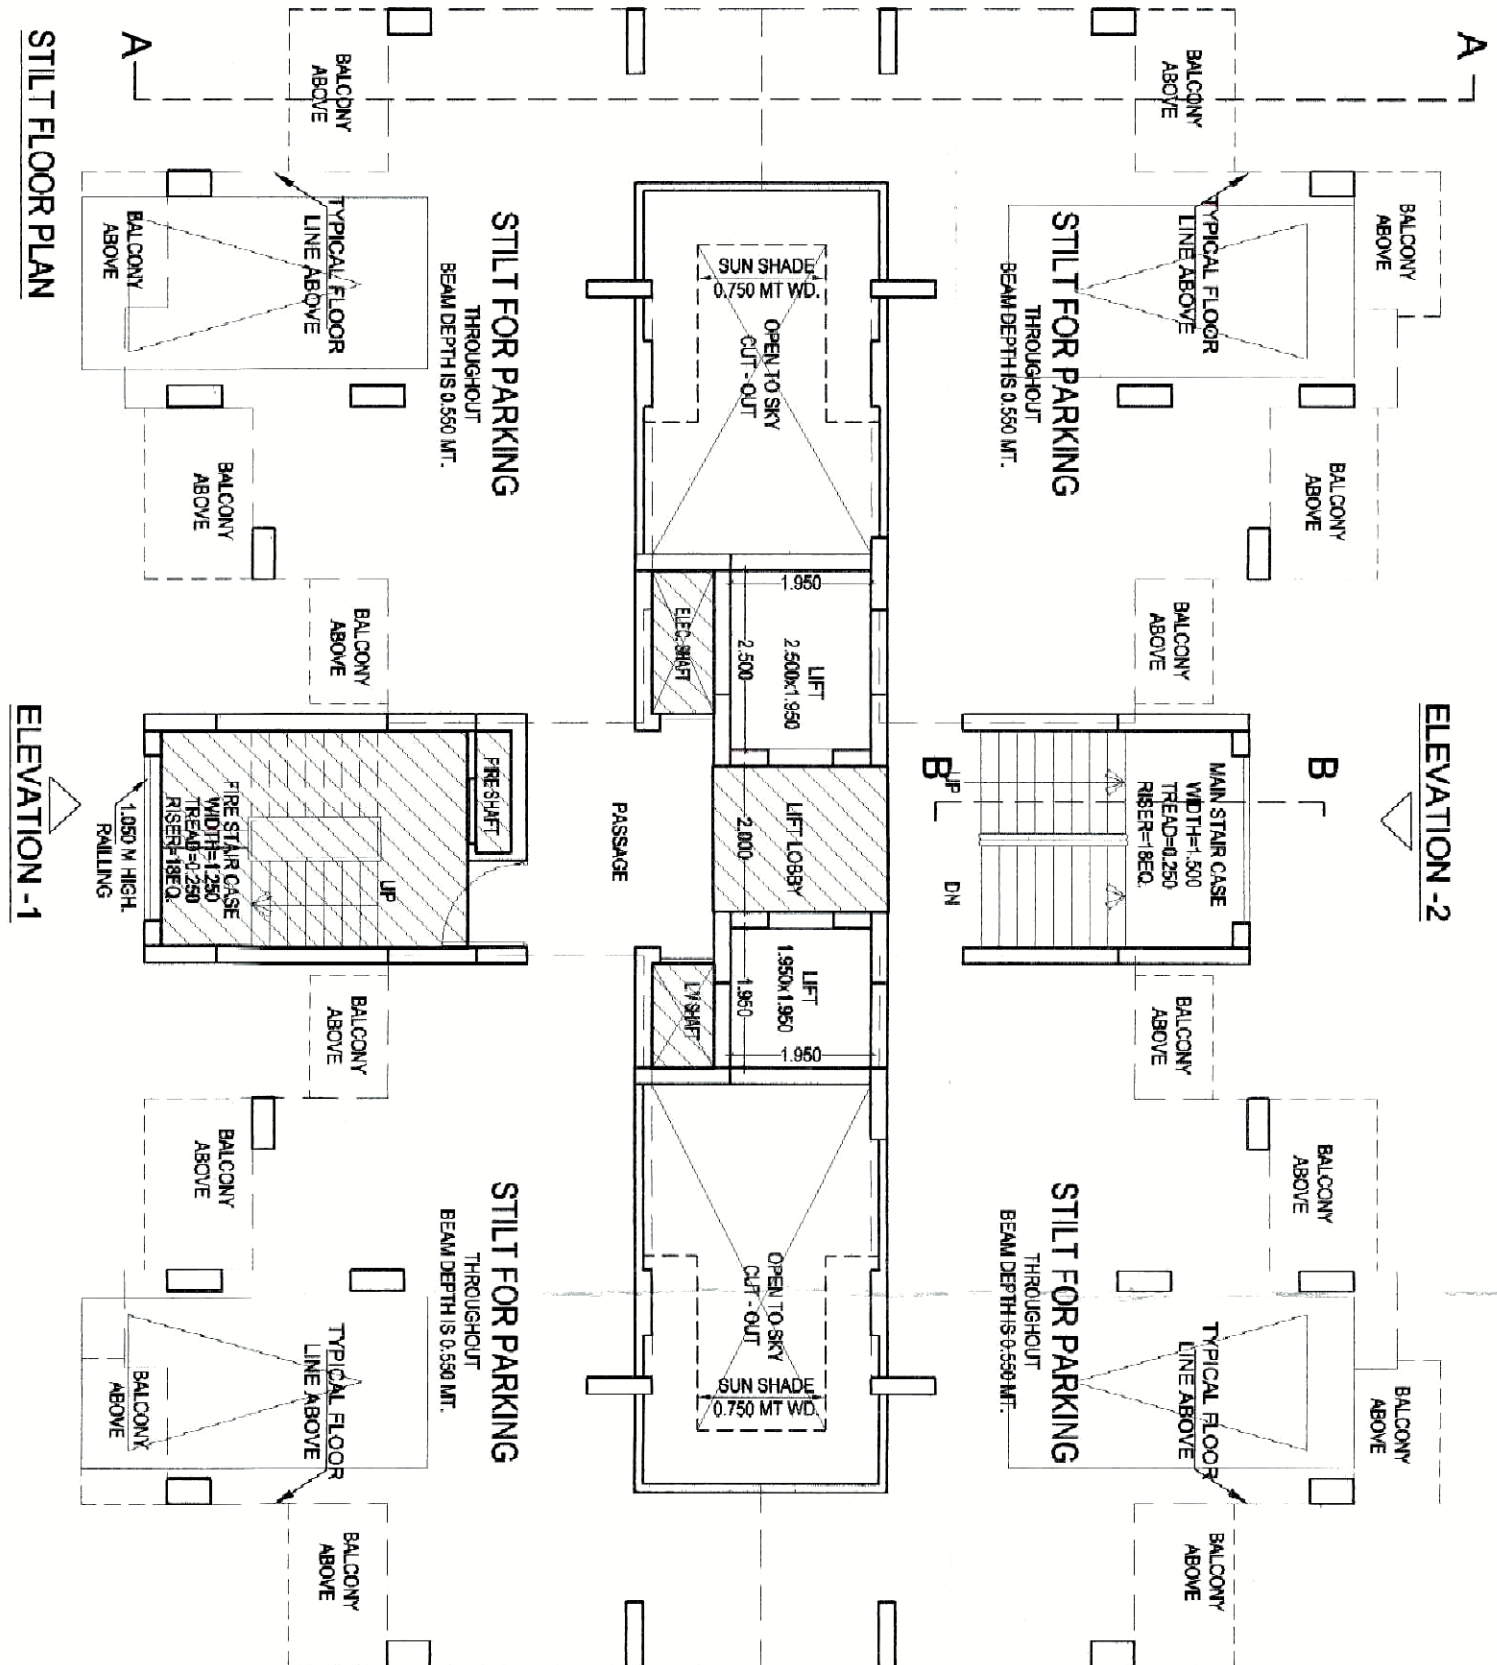

UNIT AREA = (9.915 X 8.240) = 81.700-27.358 (LESS AREA) = 54.362 SQ.MT.			
S.NO.	WIDTH	LENGTH	LESS AREA
1	2.250	3.050	6.863
2	2.400	3.175	7.620
3	1.985	3.050	6.054
4	1.955	1.640	3.207
5	4.575	1.555	7.112
6	1.255	1.640	2.058
TOTAL CORE AREA			27.358
C.B. AREA CALCULATION (Not include in F.A.R)			
A	1.380	0.600	0.828
TOTAL AREA			0.828
BALCONY AREA CALCULATION			
a	2.250	1.355	3.048
b	2.015	0.600	1.209
c	1.900	0.600	1.140
d	1.720	1.085	1.856
TOTAL AREA			7.264

GROUND CORE AREA = TYPICAL CORE AREA + (A+B) = 38.964 + (12.500x1.950) + (1.950x1.950) = 42.642 SQ.MT.			
TYPICAL CORE AREA = TOTAL AREA- [(A+B+D+H+V)] = 47.502 - (12.500x1.950) + (1.950x1.950) + 4.860 = 33.964 SQ.MT.			
S.NO.	WIDTH	LENGTH	AREA (SQ.MT.)
1	3.450	1.595	5.519
2	3.250	3.350	11.467
3	0.750	2.180	1.643
4	6.350	2.255	14.296
5	0.250	3.050	0.762
6	1.450	0.115	0.167
7	3.450	0.985	3.408
8	1.450	0.115	0.167
9	0.250	0.870	0.218
10	3.250	1.845	5.999
11	1.450	0.600	0.870
12	1.655	0.115	0.190
13	0.115	1.705	0.196
14	0.250	3.145	0.786
15	3.450	0.250	0.863
16	0.250	3.145	0.786
17	0.115	1.105	0.127
TOTAL CORE AREA			47.502
GROUND COVERAGE AREA DETAIL = STILT AREA + TOTAL CORE + FIRE STAIR- FIRE, EILE & L.V. SHAFT AREA			
220.760 + 47.502 + 12.750 + 3.819 =			284.831 SQ.MT.

