


KEY PLAN

REVISED LAYOUT FOR MALE TOILET

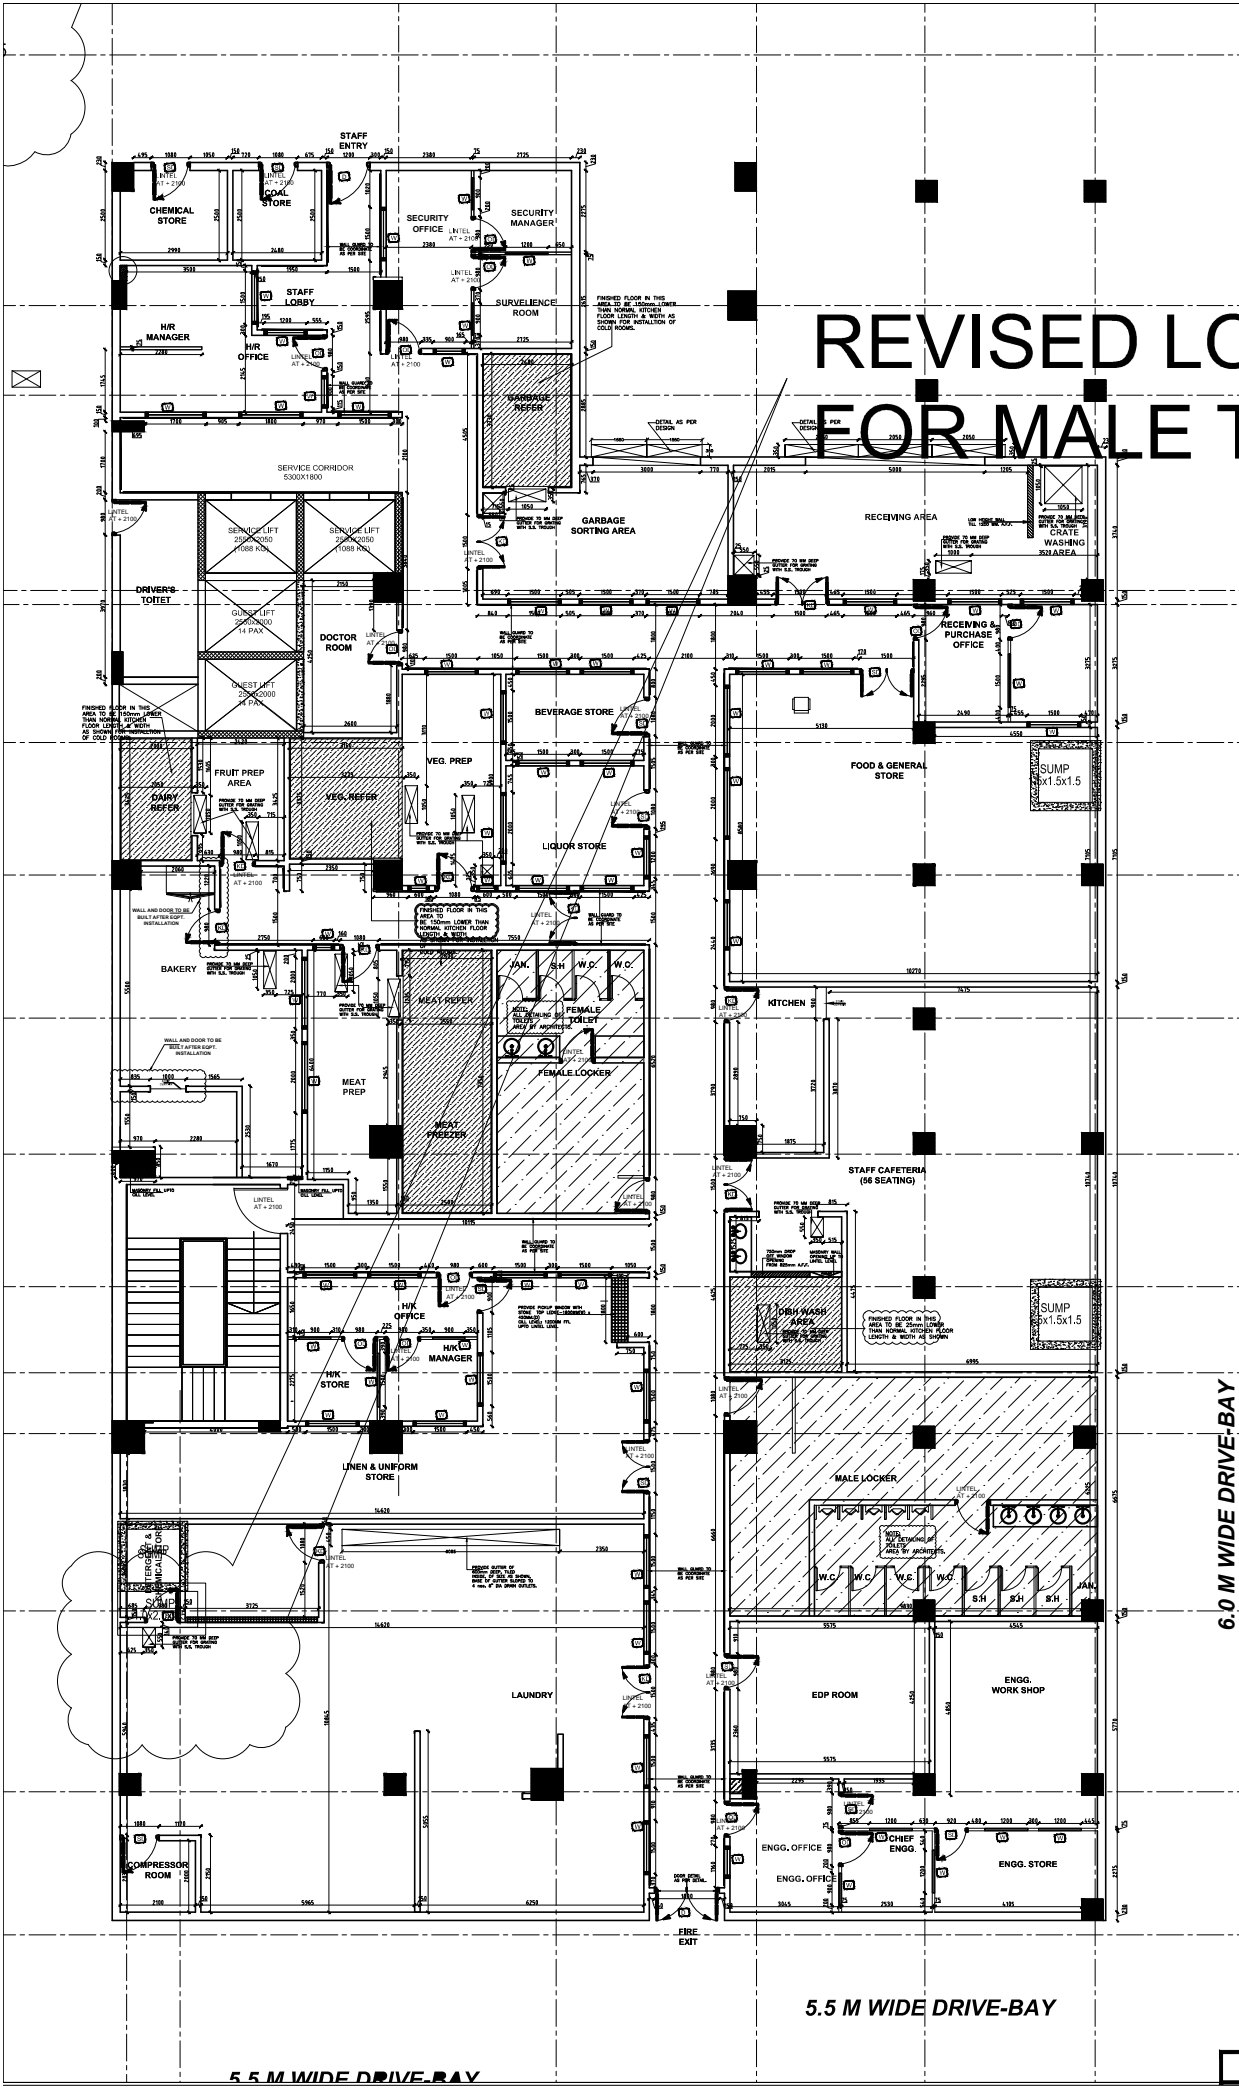

- Notes:
- DO NOT SCALE THE DRAWING.
 - ALL DIMENSIONS TO BE CHECKED ON SITE BEFORE ANY CONSTRUCTION OR MANUFACTURE.
 - THIS DRG TO BE READ IN CONJUNCTION WITH ALL RELEVANT ARCHITECTURAL, STRUCTURAL AND MEP SERVICES DRWS. ANY DISCREPANCIES BETWEEN DRAWINGS TO BE IMMEDIATELY BROUGHT TO CONSULTANTS ATTENTION.

- LEGEND:
- FFL FINISHED FLOOR LEVEL (IN MM)
 - TOS TOP OF SLAB/STRUCTURE (IN MM)
 - BOB BOTTOM OF BEAM
 - BOS BOTTOM OF SLAB
 - CMO CLEAR MASONRY OPENING
 - BOFC BOTTOM OF FALSE CEILING
 - TRC TO BE CONFIRMED
 - STAIRCASE NO./BLOCK NO.
 - STAIRCASE NUMBER
 - DOOR W/ WINDOW, RS: ROLLING SHUTTER, TYPE NUMBER
 - ELEVATION AND SECTION NO.
 - REFERENCE DRAWING NO.

THIS DRAWING IS TO BE READ IN CONJUNCTION WITH DRG NO. _____

PURPOSE OF DRAWING: _____

DATE: _____

REV. NO.	DESCRIPTION	DATE	BY

PROJECT		ORRIZONTE HOTEL BLOCK	
PROJECT CODE			
DRAWING NAME		BASEMENT BRICK/BLOCK WORK	
DRAWING NO.			
DATE		2015.11.30	
SCALE		1:100	
DRAWN BY		SUNEEL	
CHECKED BY			
PROJECT HEAD/PROFESIONARY DIRECTOR			
ARCHITECTS			
GENRE OF DESIGN			
ARCHITECTURE MASTER PLANNING			
INTERIOR DESIGN			
1ST BASEMENT FLOOR, SHAWAL			
10A, WAFIA NAGAR, NEW DELHI			
TELEPHONE: 011-26626556			

6.0 M WIDE DRIVE-BAY

5.5 M WIDE DRIVE-BAY

5.5 M WIDE DRIVE-BAY