

THIS DRAWING IS THE PROPERTY OF GENRE OF DESIGN NEW DELHI AND NOT TO BE COPIED OR USED WITHOUT THEIR WRITTEN PERMISSION.

KEY PLAN

NOTE- ALL THE INTERNAL WALL (TOILET PARTITION WALL BETWEEN 2 ROOM SHAFT WALL AND CORRIDOR WALL) FOR 12 AND 13TH FLOOR IS ON HOLD. AFTER RECEIVED GFC FROM INTERIOR CONSULTANT RELEASE THE SAME

- Notes:-
- DO NOT SCALE THE DRAWING.
 - ALL DIMENSIONS TO BE CHECKED ON SITE BEFORE ANY CONSTRUCTION OR MANUFACTURE.
 - THIS DRG TO BE READ IN CONJUNCTION WITH ALL RELEVANT ARCHITECTURAL, STRUCTURAL AND MEP SERVICES DRINGS. ANY DISCREPANCIES BETWEEN DRAWINGS TO BE IMMEDIATELY BROUGHT TO CONSULTANTS ATTENTION.

- LEGEND:
- 1.FFL FINISHED FLOOR LEVEL (IN MM)
 - 2.TOS TOP OF SLAB/STRUCTURE (IN MM)
 - 3.BOB BOTTOM OF BEAM
 - 4.BOS BOTTOM OF SLAB
 - 5.CMO CLEAR MASONRY OPENING
 - 6.BOF BOTTOM OF FALSE CEILING
 - 7.TBC TO BE CONFORMED
 8. STAIRCASE NO. BLOCK NO.
 9. STAIRCASE NUMBER
 10. D. DOOR, W. WINDOW, RS. ROLLING SHUTTER, TYPE NUMBER
 11. ELEVATION AND SECTION NO.
 12. REFERENCE DRAWING NO.

THIS DRAWING HAS TO BE READ IN CONJUNCTION WITH FLOOR NO.

PURPOSE OF DRAWING: () FID () SANCTION


REV	NO.	DESCRIPTION	DATE	BY

PROJECT ORIZONTE HOTEL BLOCK


PROJECT CODE DRAWING BLOCK WORK PLAN NAME 12TH AND 13TH FLOOR

DRAWING NO.	DATE 2015.10.30	NORTH
SCALE 1:135	DRAWN BY SUNEEL	CHECKED BY RAJESH
PROJECT HEAD AND PROPRIETOR	DIRECTOR	

ARCHITECTS
GENRE OF DESIGN
 ARCHITECTURE, MASTER PLANNING & INTERIOR DESIGN
 2/27, BASEMENT FLOOR, SHANKAR HALA, ANAND, NEW DELHI
 TELEPHONE: 011-41020151

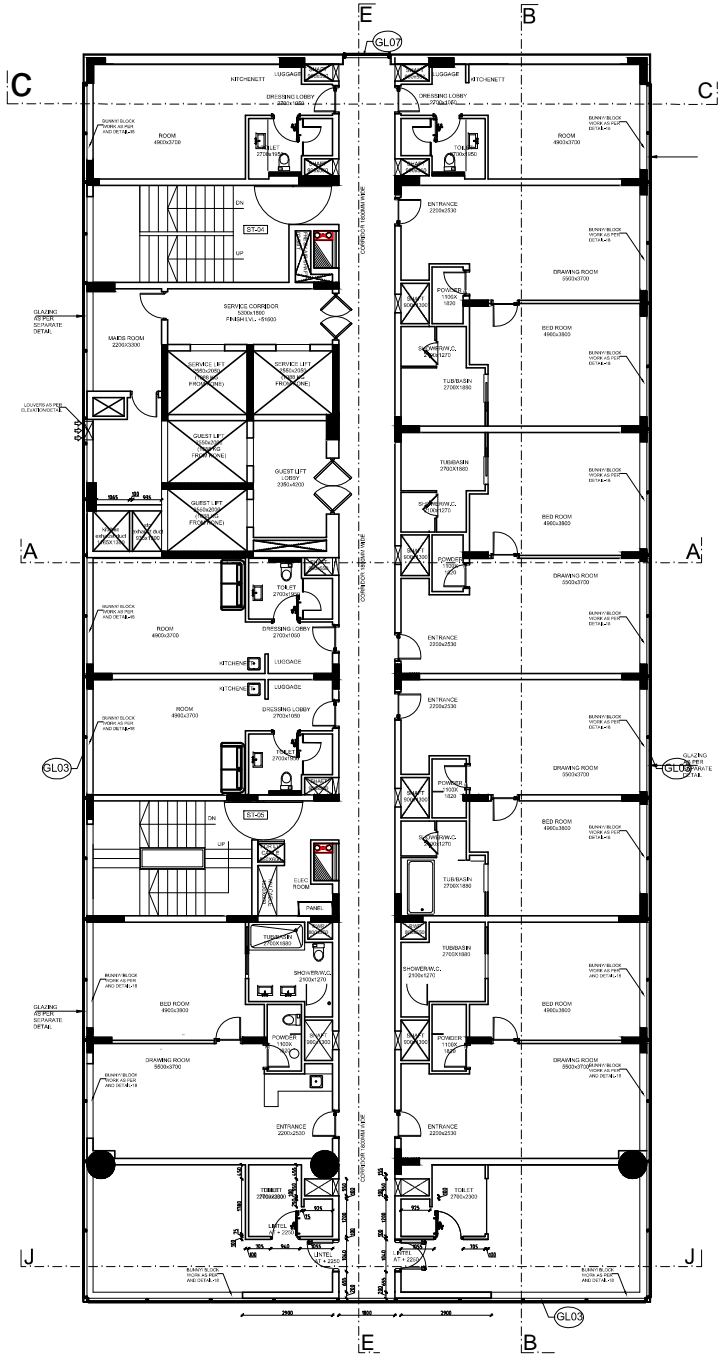

12TH FLOOR BRICK WORK PLAN

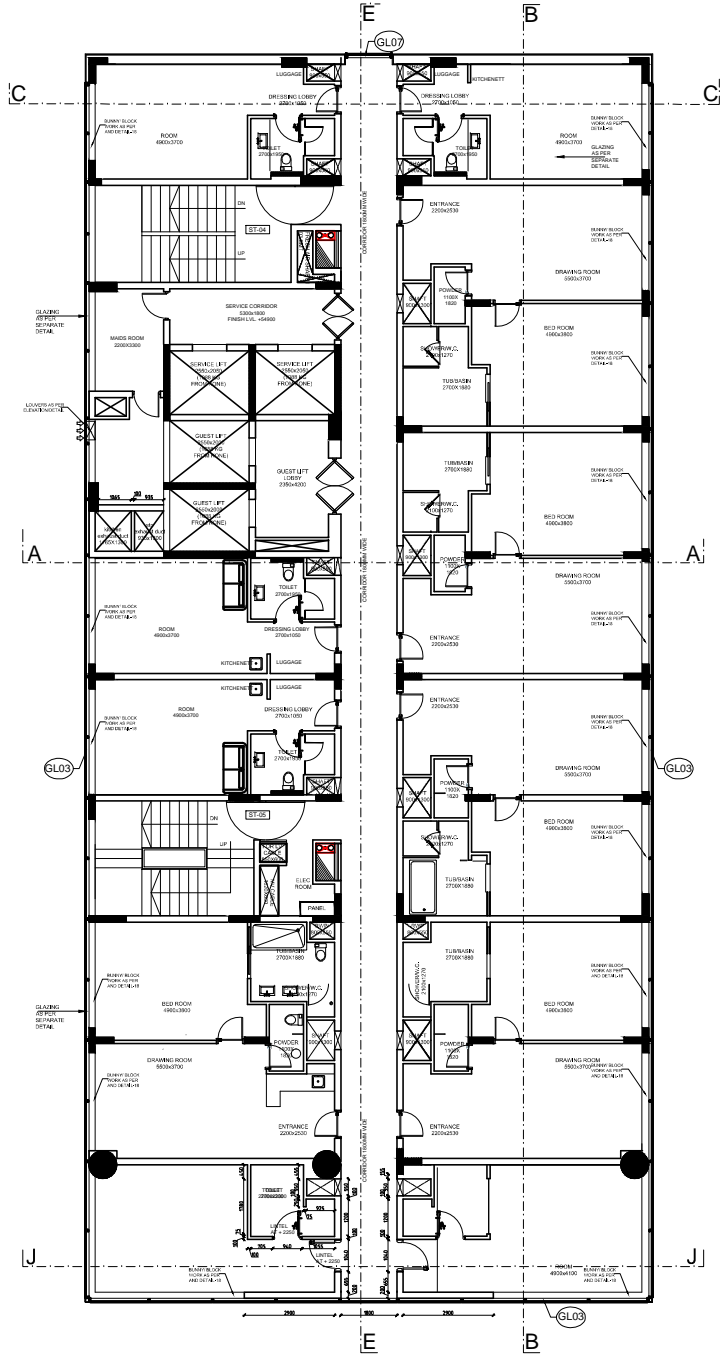

13TH FLOOR BRICK WORK PLAN