


THIS DRAWING IS THE PROPERTY OF GENRE OF DESIGN (NEW DELHI) AND NOT TO BE COPIED OR USED WITHOUT THEIR WRITTEN PERMISSION.

DOOR WINDOW SCHEDULE FOR GROUND FLOOR

NUMERICAL	SIZE	CLL	LINTEL	NGS	TYPE	LOCATION
D	1265x2400	00	2400	4	WOODEN	FIRE STAIRCASE4/5
D1	1500x2400	00	2400	2	WOODEN	FIRE STAIRCASE1/2
D2	1300x2400	00	2400	1	WOODEN	FIRE STAIRCASE 3
W1	4600x8.O.B.	00	B.O.B.	3	ALUMINIUM GLAZING	SITTING/COFFEE SHOP
GL	41900x8.O.B.	00	B.O.B.	3	SPIDER GLAZING WITH AIRLOCK	ENTRANCE LOBBY/ PRE FUNCTION

NOTE- ALL INTERNAL DOOR AS PER INTERIOR AND KITCHEN VENDOR SCHEDULE AND DETAIL

KEY:RAI

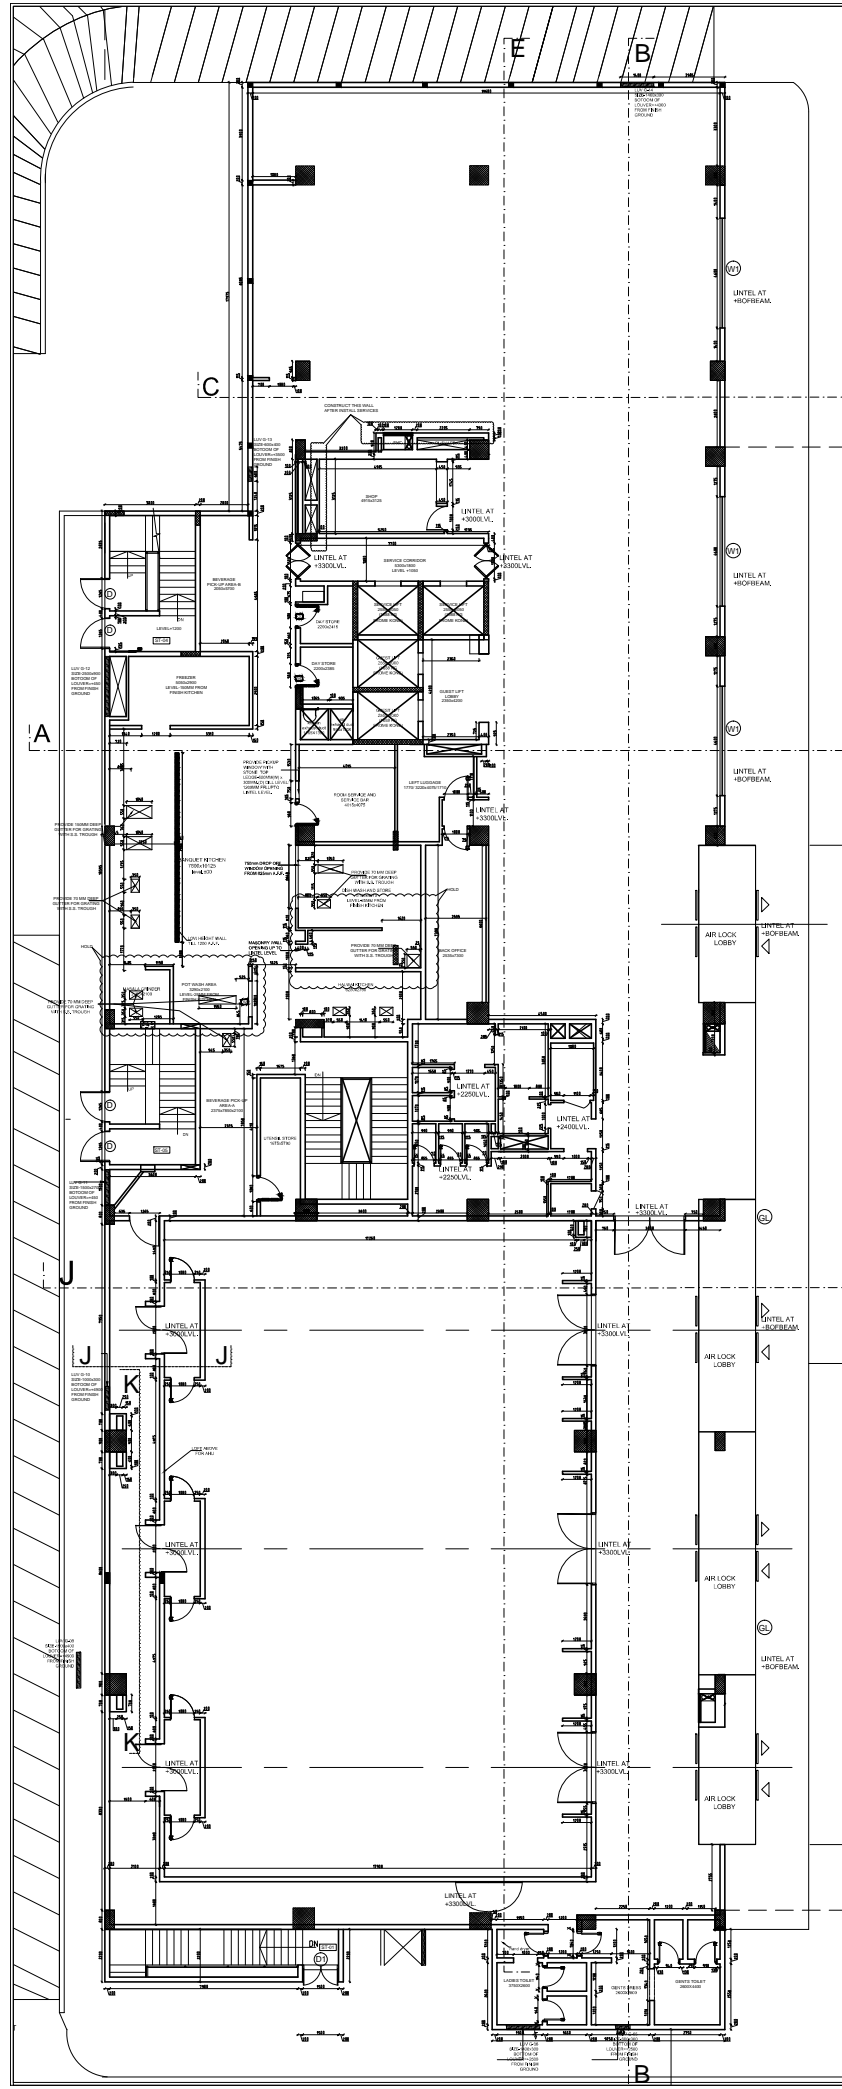

- Notes:-**
- DO NOT SCALE THE DRAWING.
 - ALL DIMENSIONS TO BE CHECKED ON SITE BEFORE ANY CONSTRUCTION OR MANUFACTURE.
 - THIS DRG TO BE READ IN CONJUNCTION WITH ALL RELEVANT ARCHITECTURAL, STRUCTURAL AND MEP SERVICES DRWSS. ANY DISCREPANCIES BETWEEN DRAWINGS TO BE IMMEDIATELY BROUGHT TO CONSULTANTS ATTENTION.

- LEGEND:**
- FFL FINISHED FLOOR LEVEL (IN MM)
 - TOS TOP OF SLAB/STRUCTURE (IN MM)
 - BOB BOTTOM OF BEAM
 - BOSB BOTTOM OF SLAB
 - CMO CLEAR MASONRY OPENING
 - BOFC BOTTOM OF FALSE CEILING
 - TIC TO BE CONFIRMED
 - SC STAIRCASE NO./BLOCK NO.
 - SN STAIRCASE NUMBER
 - D DOOR W/ WINDOW
 - RS ROLLING SHUTTER
 - TN TYPE NUMBER
 - ELEVATION AND SECTION NO. REFERENCE DRAWING NO.

THIS DRAWING HAS TO BE READ IN CONJUNCTION WITH DRG NO.

PURPOSE OF DRAWING

GEF	FD	SNCTION
-----	----	---------

REVISION LOG

REV	DESCRIPTION	DATE	BY

PROJECT: ORRIZONTE HOTEL BLOCK

PROJECT CODE: _____

DRAWING NAME: GROUND FLOOR BRICK/BLOCK WORK

DRAWING NO.: _____

DATE: 2015.11.30 NORTH

SCALE: 1:150

DRAWN: SUNEEL

CHECKED: SUNEEL

BY: _____

PROJECT HEAD/PROF/ENGINEER: DIRECTOR

ARCHITECTS
GENRE OF DESIGN
 ARCHITECTURE MASTER PLANNING
 INTERIOR DESIGN
 1017, BAGMATEY FLOOR, SHAWALK
 MAIN MARKET, NEW DELHI
 TELEPHONE: 011-4569191