


IN PROGRESS
NOT FOR CONSTRUCTION



KEY PLAN

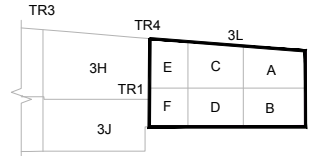

NOTES :-

1. FOR LEGENDS AND GENERAL NOTES REFER DWG NO. WCC-3L-ADG-E-DWG-0000-CAD.

METER BOARD DETAIL

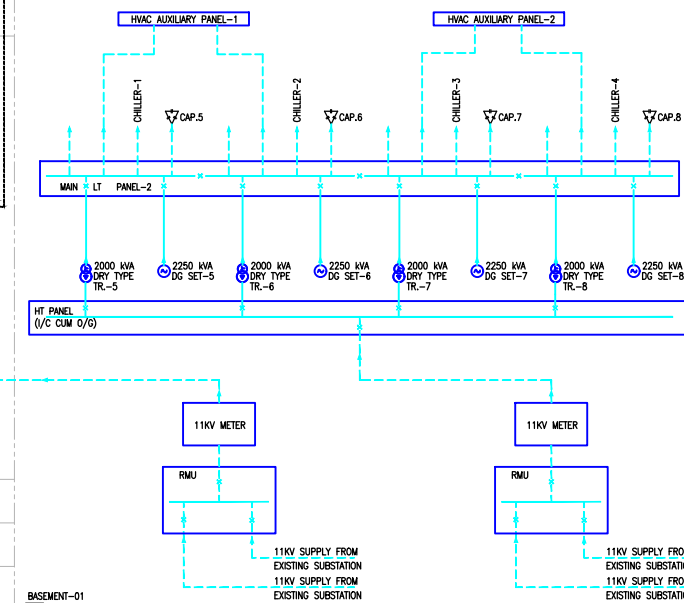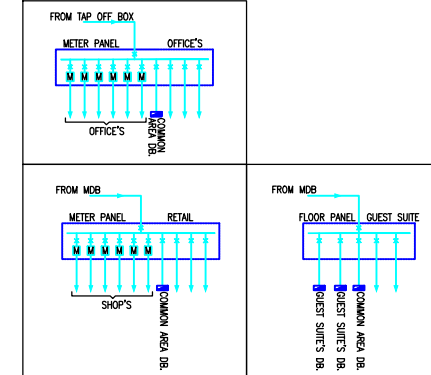

Rev	Date	Issued to	Description	Drawn	Chk by
R1	24.08.17	ARCH.	ISSUE FOR APPROVAL	BKK	SOL
R0	21.07.17	ARCH.	ISSUE FOR APPROVAL	RKK	SOL

CLIENT

WAVE INFRATECH PVT. LTD.

ARCHITECT :

A-57 Basement Sector 4 ,
Noida, U.P.-201301
P:+91 1204177200
W: www.nostriarch.com

MEP SERVICES CONSULTANT :

thinkBIM

Unit No. 228-236, 2nd Floor, Tower A
Spaze I Tech Park, Sohna Road,
Sector 49, Gurgaon 122018, Haryana
PH-0124-4069379, 4145060-61

Project Name

METRO MART _ PARCEL 3L

POWER DISTRIBUTION
BLOCK SCHEMATIC DIAGRAM

Discipline	Status
ELECTRICAL SERVICES	SCHEMATIC
Designed By RKK	Checked By SOL
Project No. 13199	Date 21.07.2017
Drawing No. WCC-3L-ADG-E-DWG-00401-CAD	Scale NTS (at A1)
	Revision R1