



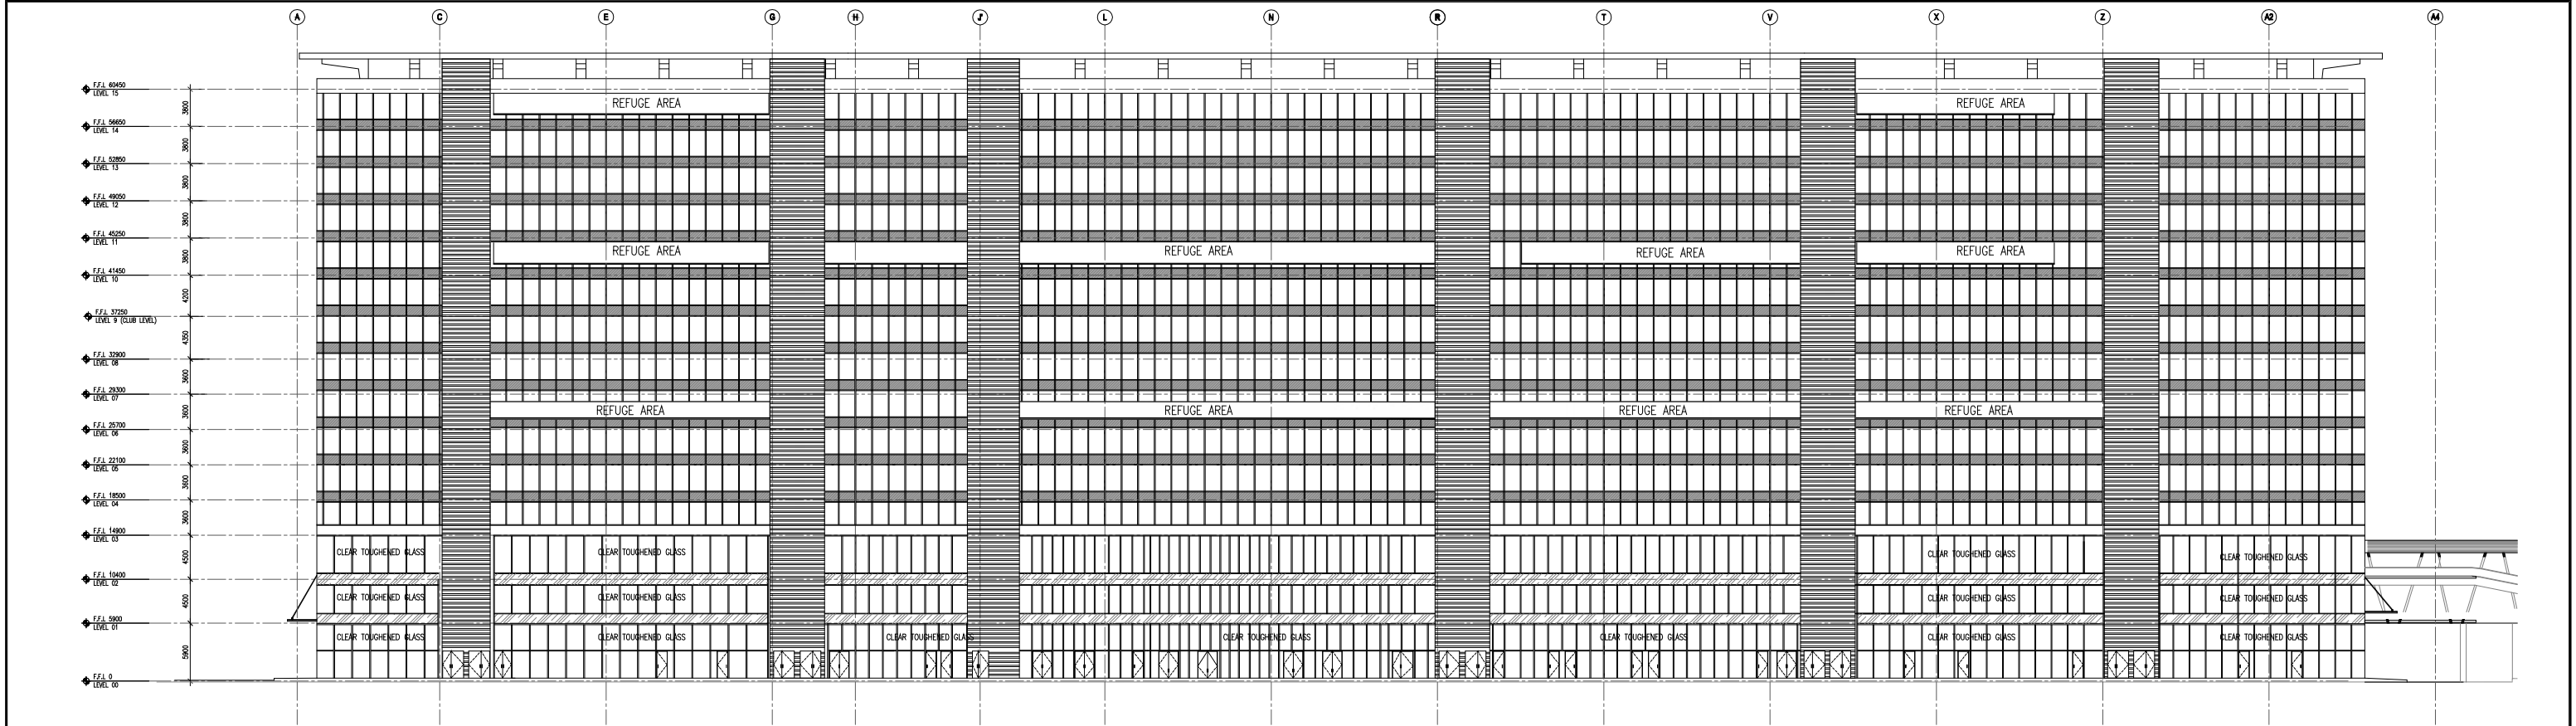

1 ELEVATION 01
SCALE: 1:250

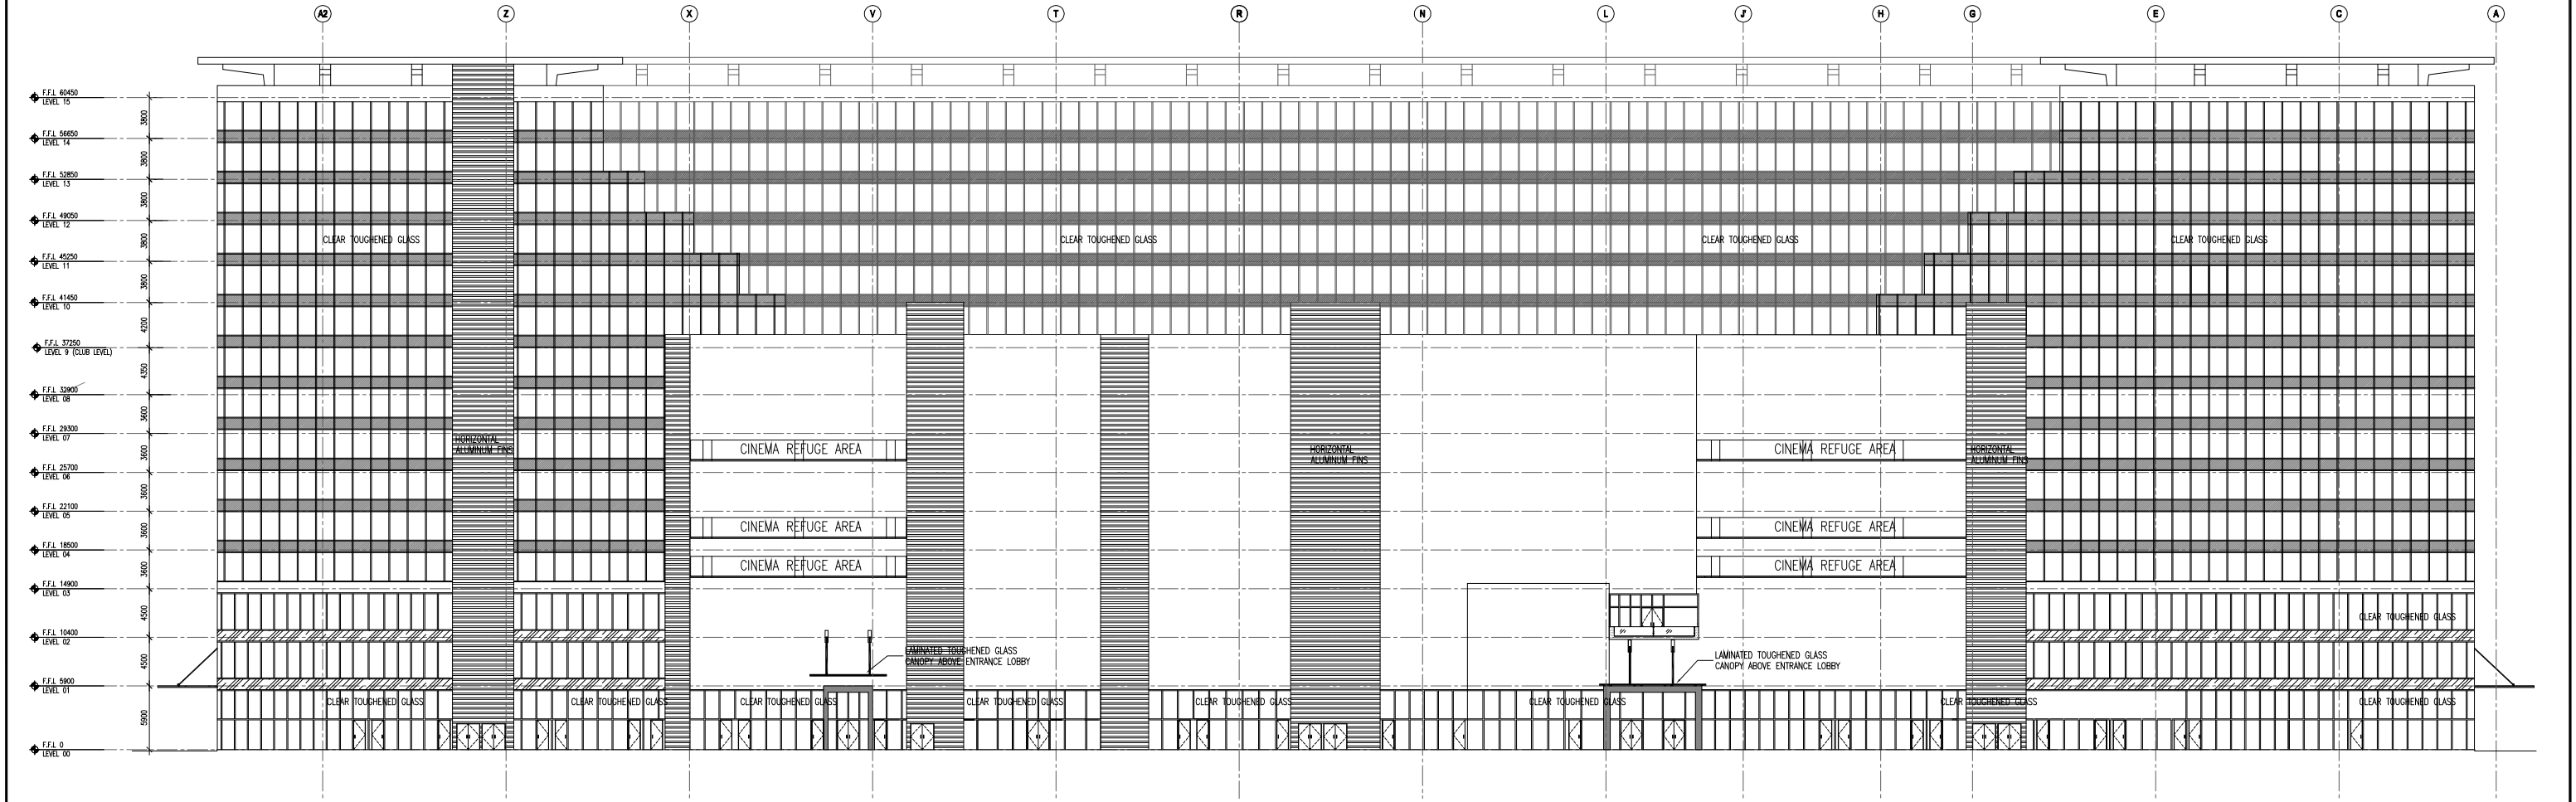

2 ELEVATION 03
SCALE: 1:250