



DETAIL-1

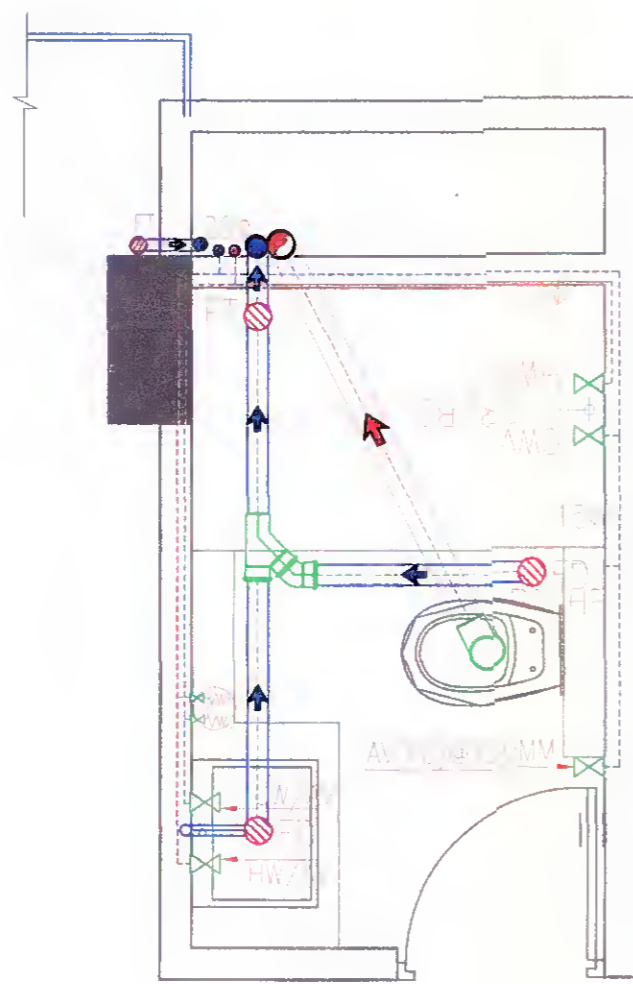

DETAIL-2

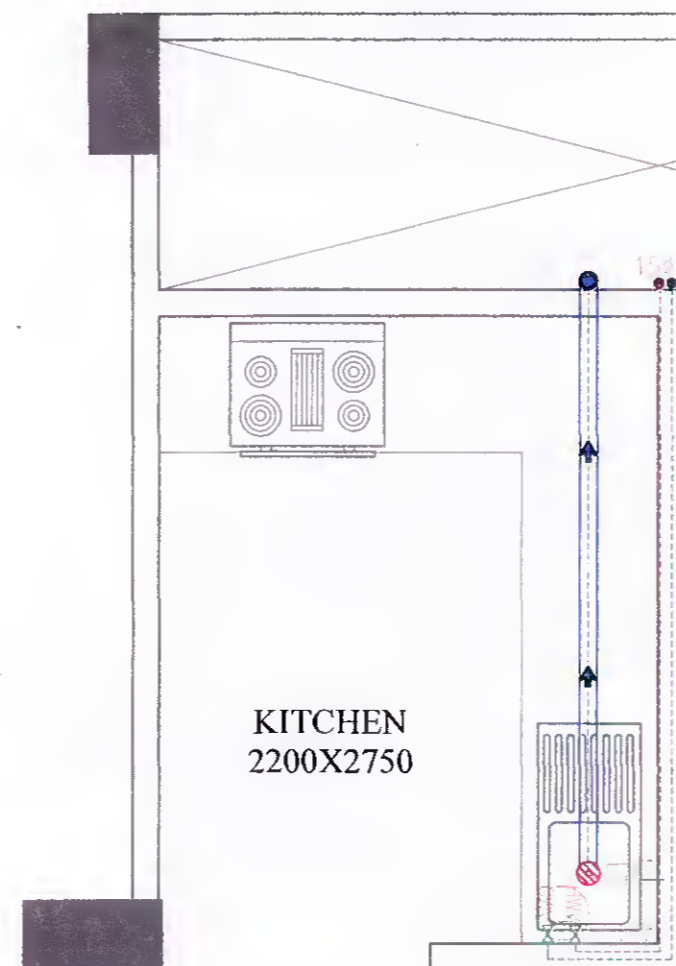


DETAIL-3


DETAIL-16

LEGEND FOR SANITATION


1.	F.T.	FLOOR TRAP
2.	F.D.	FLOOR DRAIN
3.	U.T.	URINAL TRAP
4.	---	(S.P.)SOIL PIPE 100MMØ
5.	---	(W.P.)WASTE PIPE 75MMØ
6.	F.C.O	FLOOR CLEAN OUT
7.	□	P-TRAP

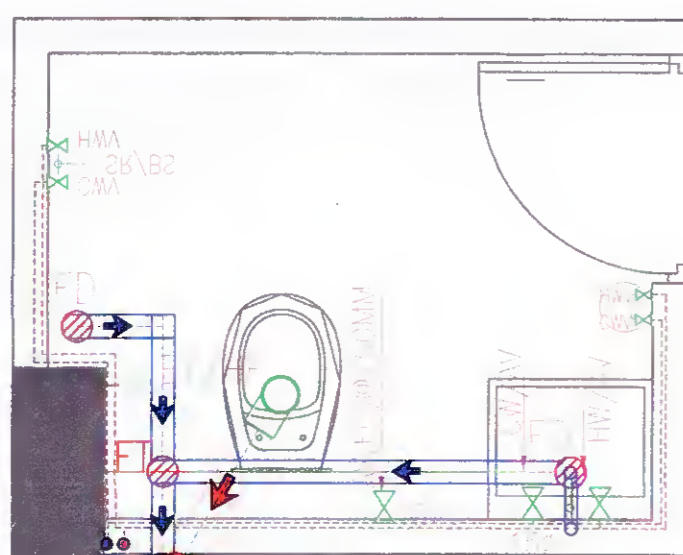

DETAIL-6

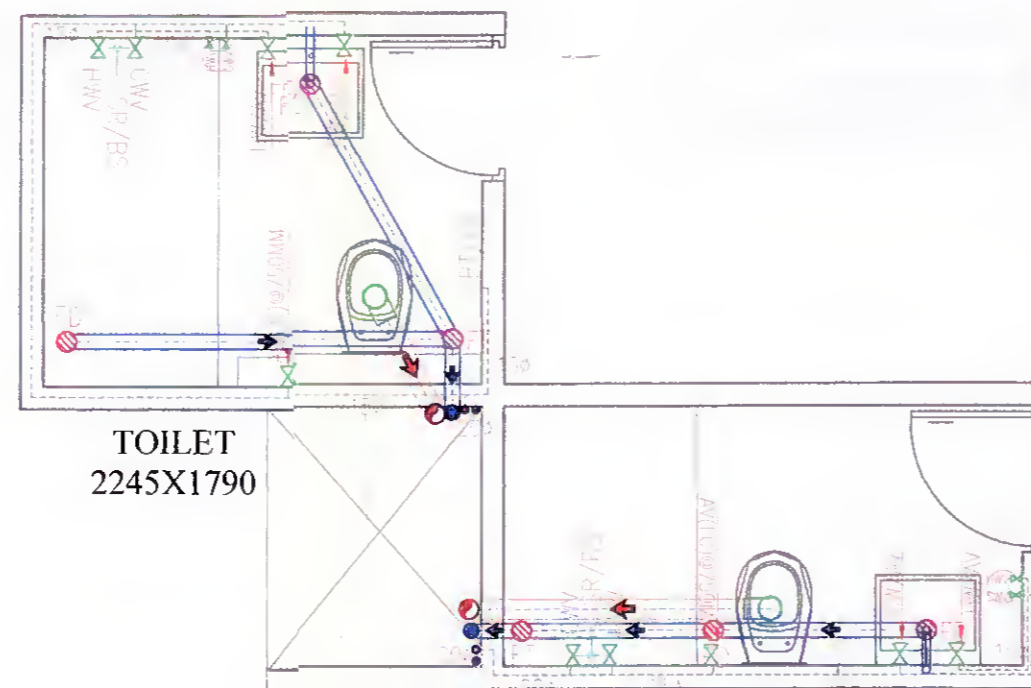

DETAIL-7

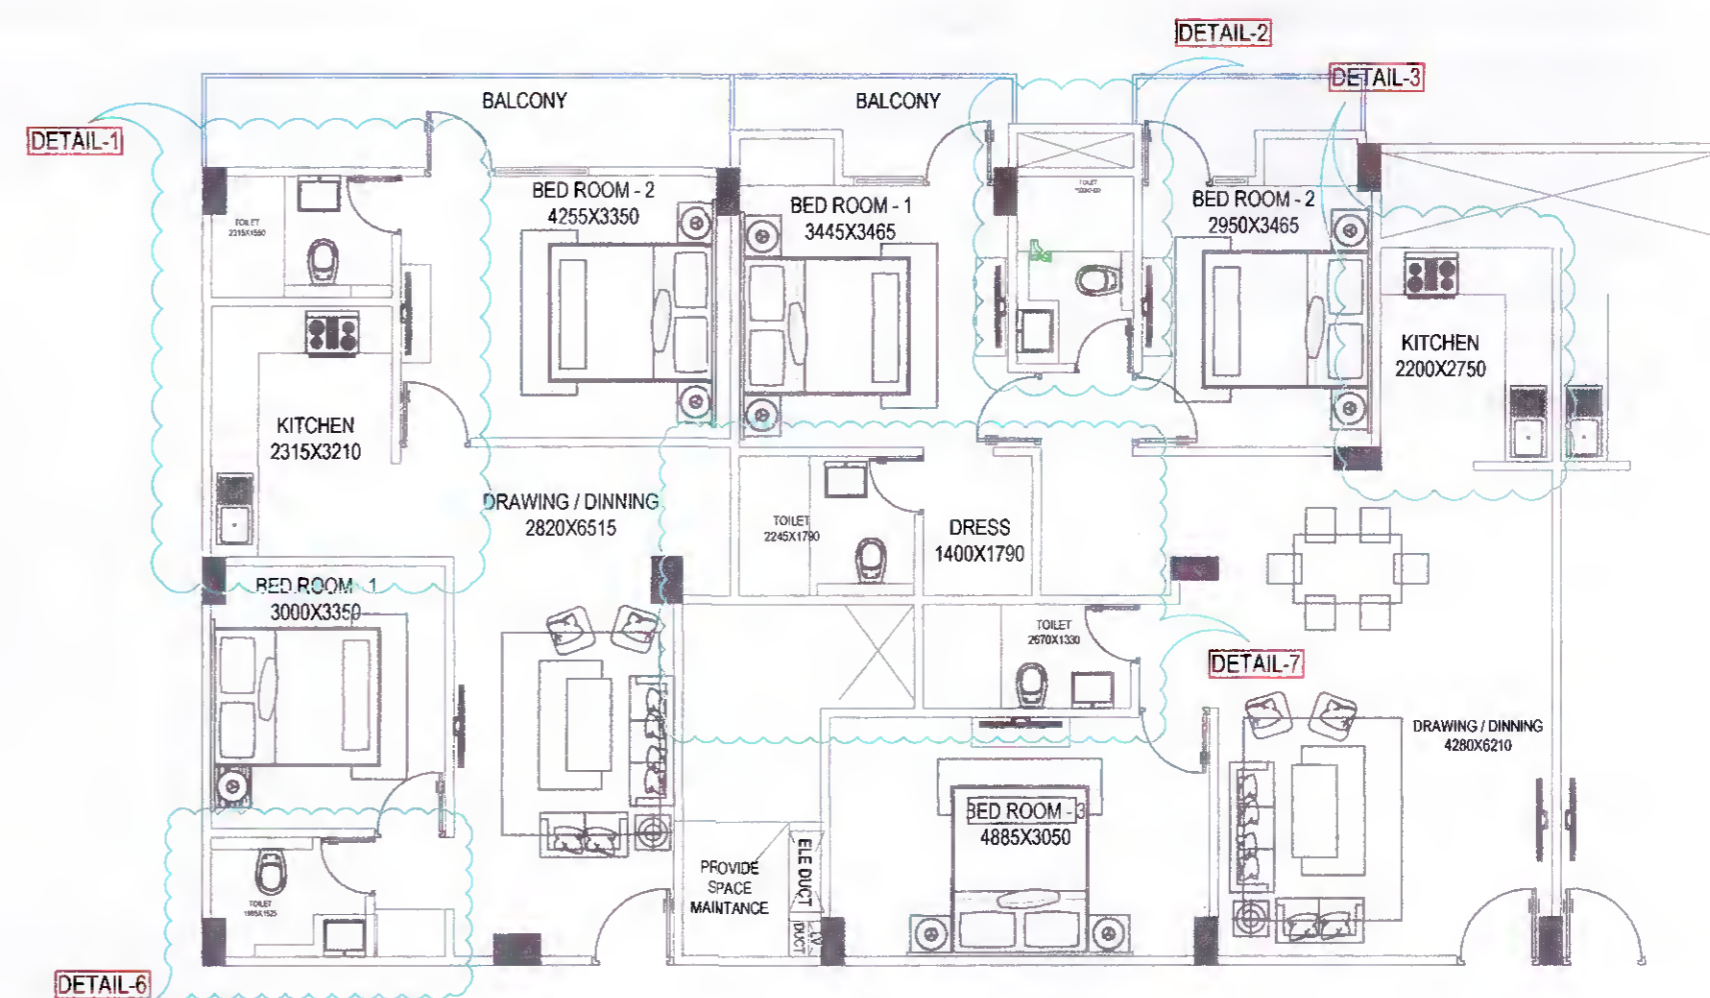

* ALL DIMENSIONS ARE IN MILLIMETERS UNLESS NOTED OTHERWISE SPECIFIED.
 * DO NOT SCALE THE DRAWING. ALL MEASUREMENTS ARE TO BE CHECKED & VERIFIED ON DRAWING LAYOUT.
 * THIS DRAWING SHALL BE READ IN CONJUNCTION WITH OTHER RELEVANT DRAWINGS AND BOQ AND SPECIFICATIONS.
 * ANY DISCREPANCIES IN DIMENSIONS BETWEEN DRAWINGS MUST BE CLARIFIED WITH THE CONSULTANTS PRIOR TO EXECUTION.

DRAWING TITLE :-

TYPICAL FLOOR PLUMBING & SANITATION

DRAWN BY :-

SURAJ JAYSWAL

CHECKED BY :-

ABHISHEK SINGH

DATE :-

02.11.2018

SCALE :-

N.T.S.



BUILDING MEP CONSULTANT

TRIVENI CONSULTING ENGINEERS
 FLAT NO.-C AVON RESIDENCY
 A1/8, SECTOR-H ALIGANJ
 LUCKNOW
triveniconsultants.lko@gmail.com