
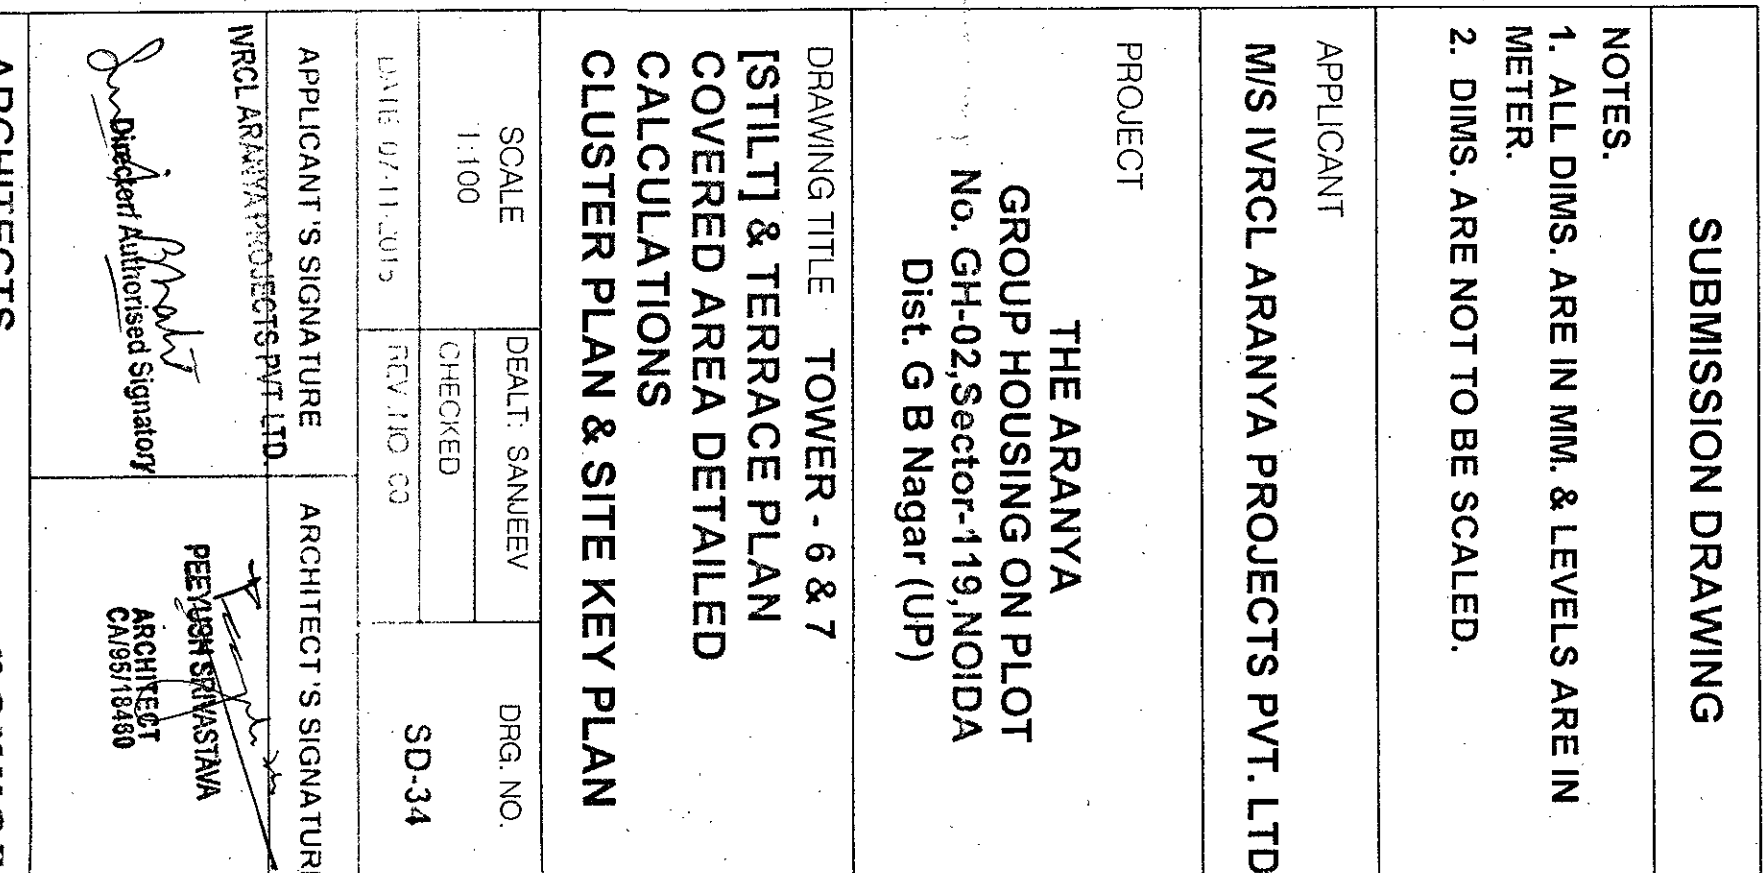
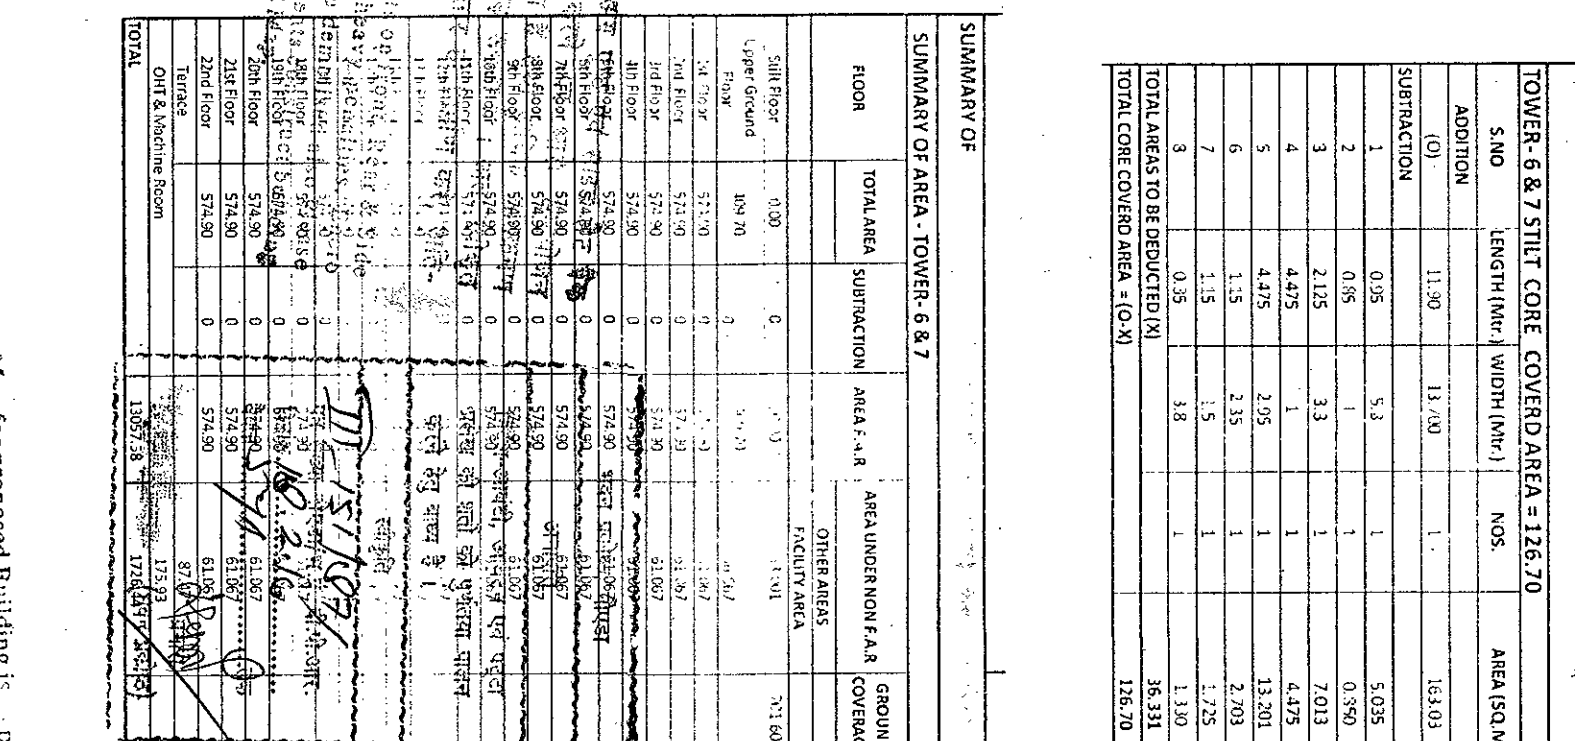
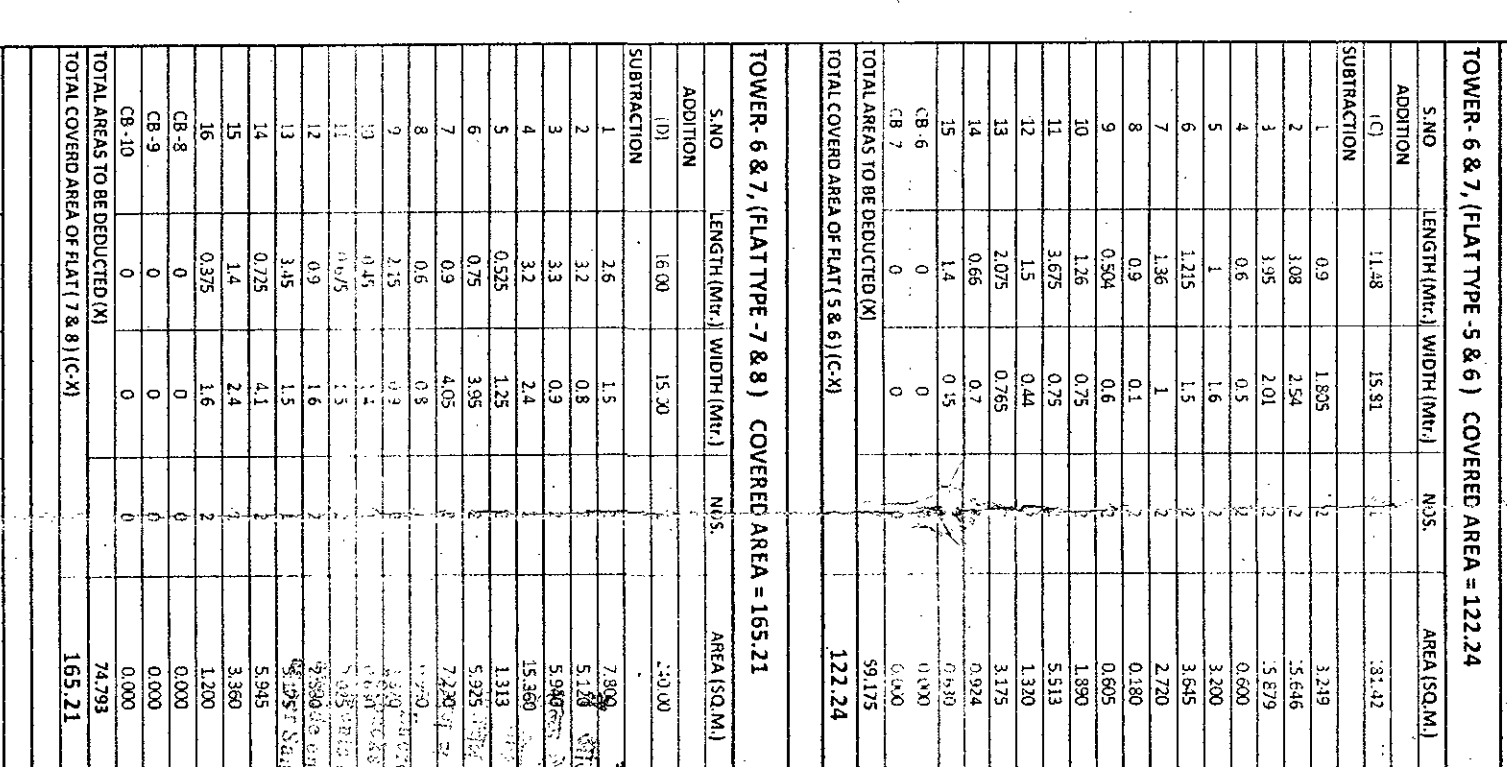
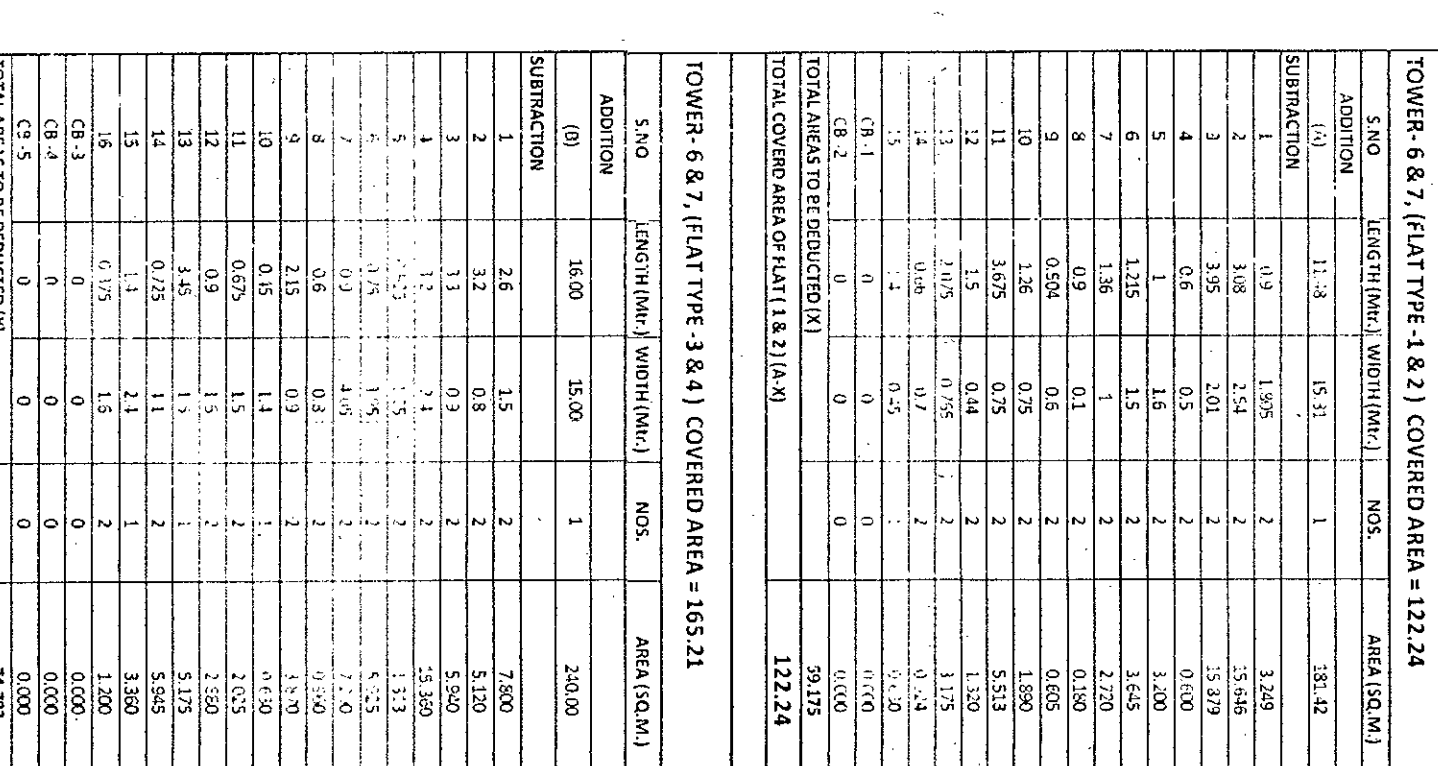
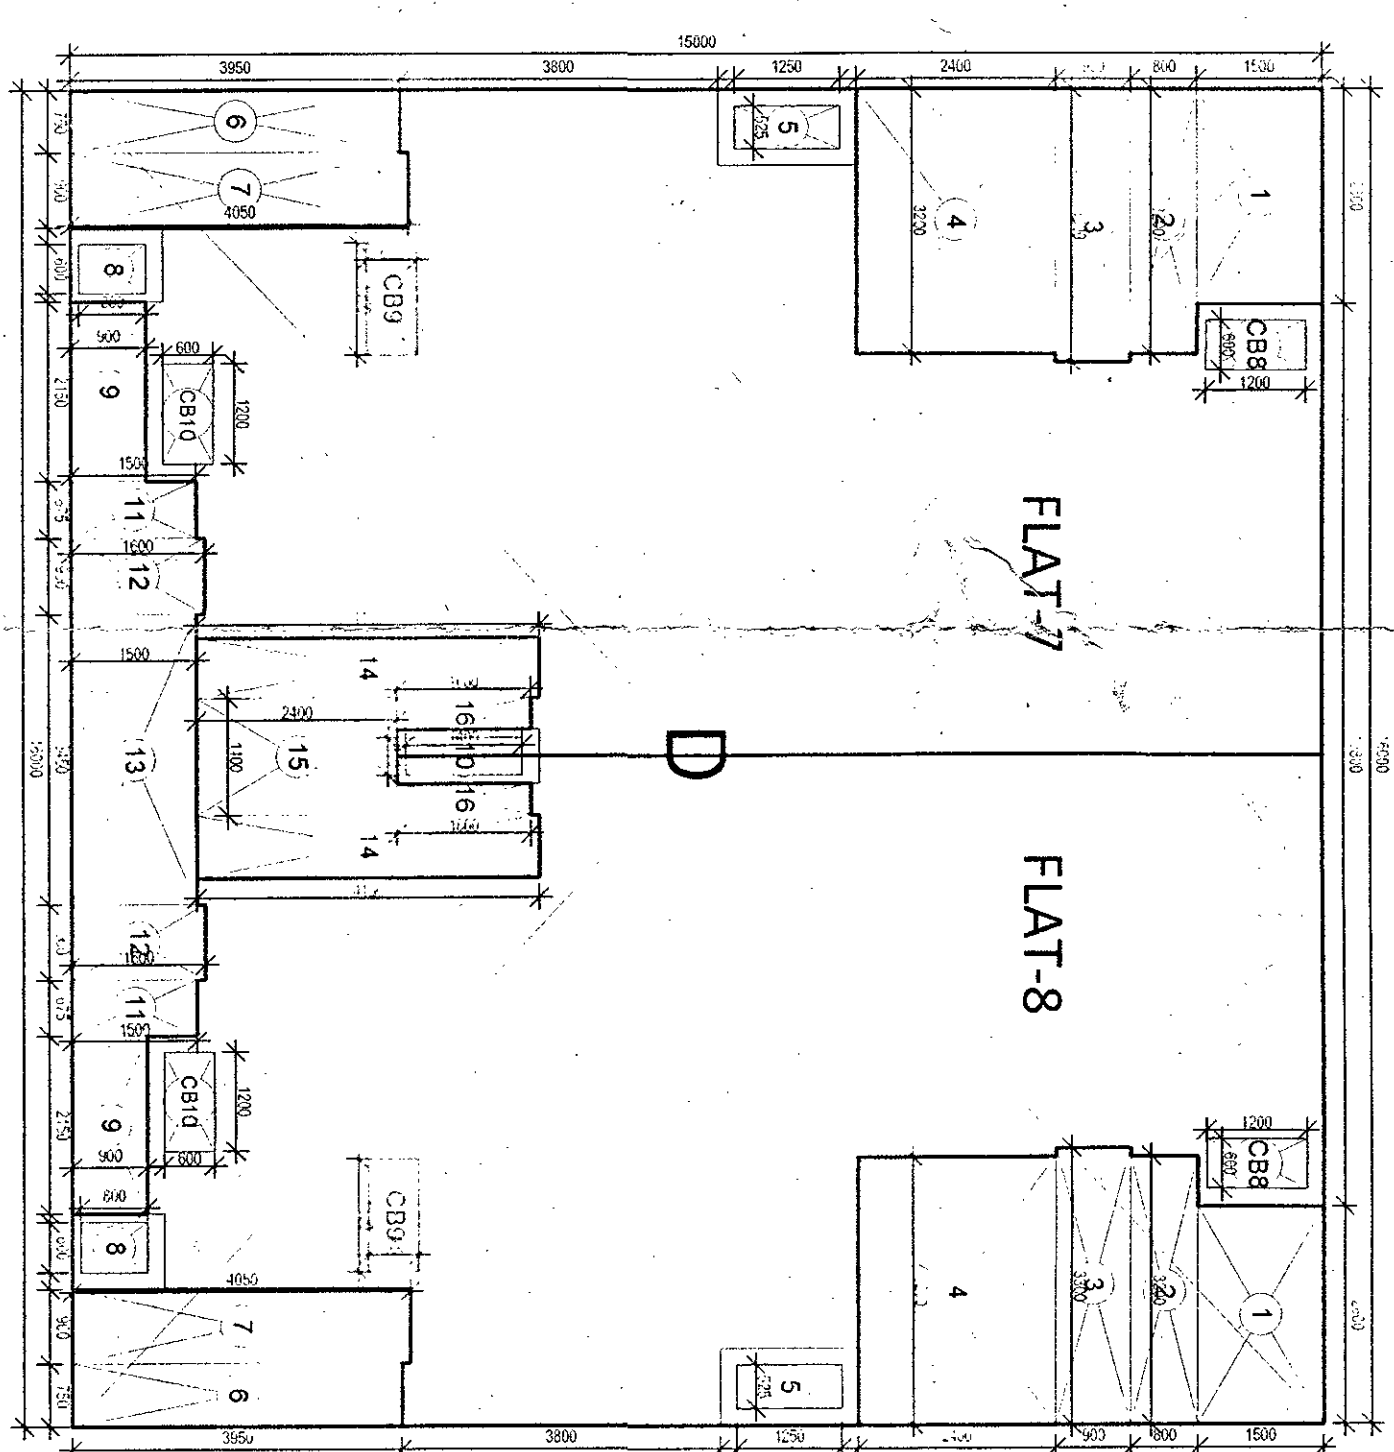
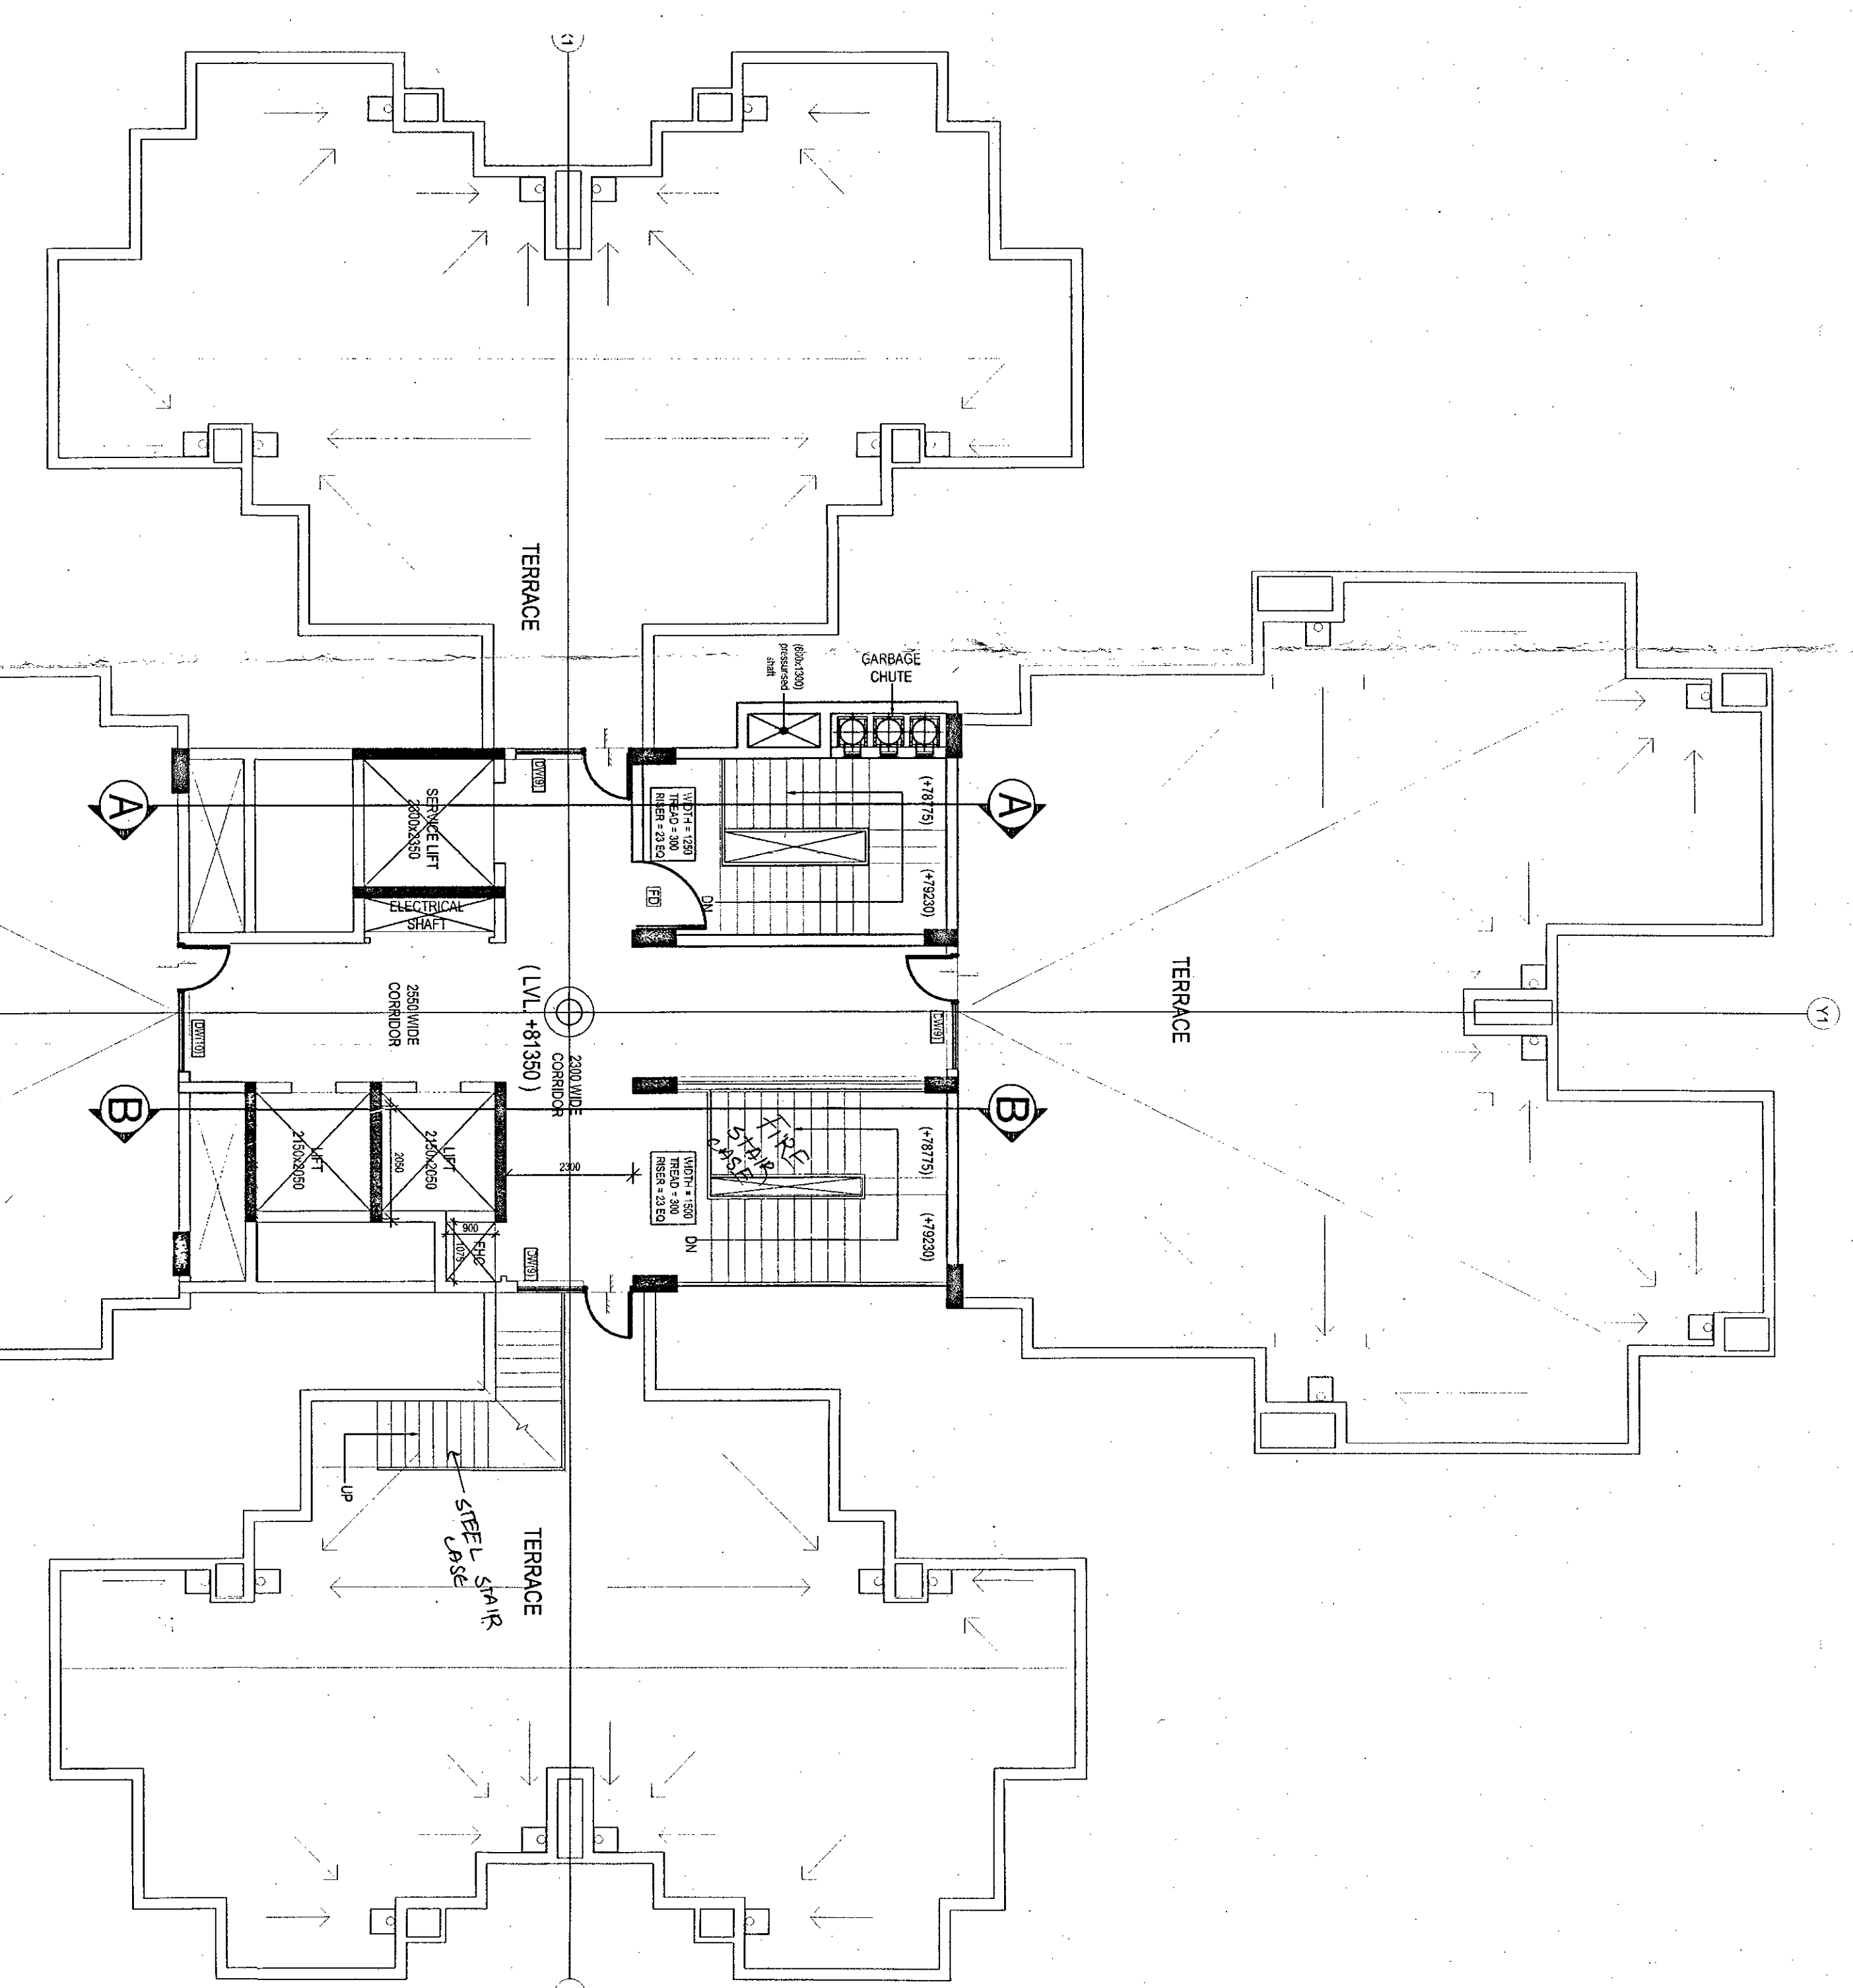
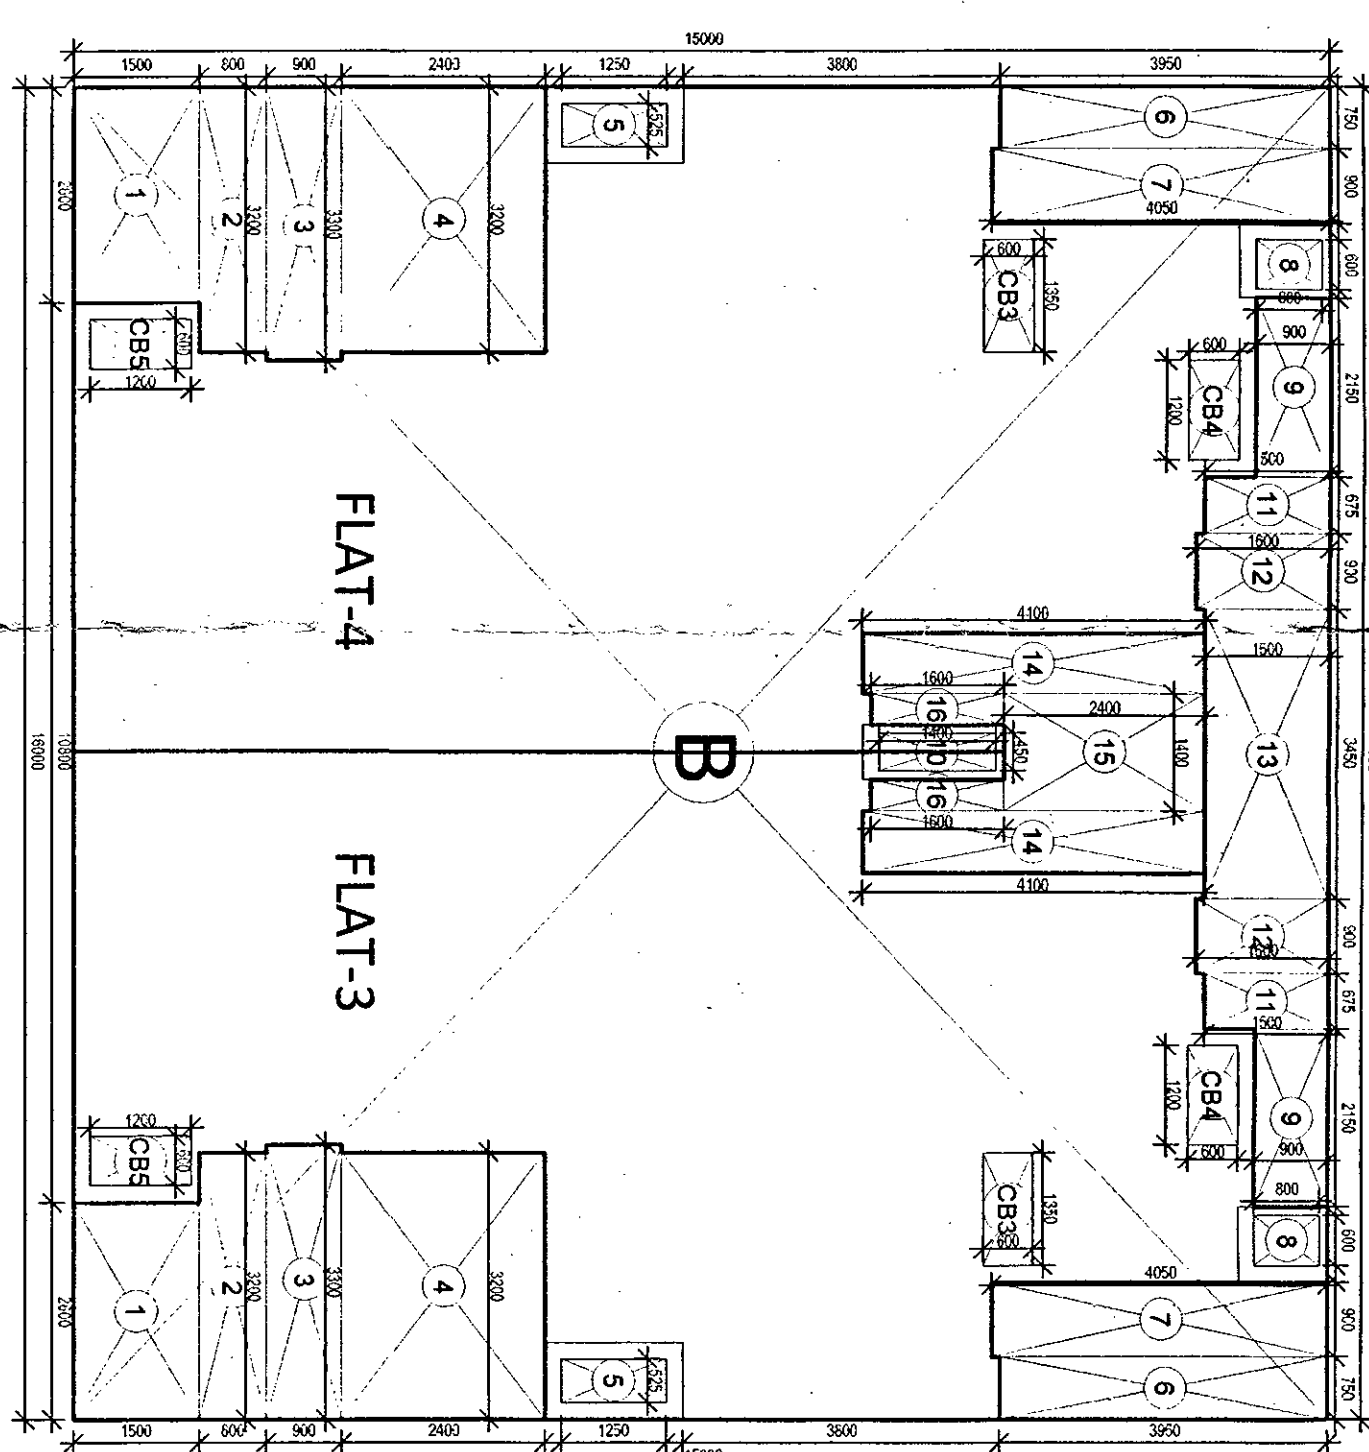
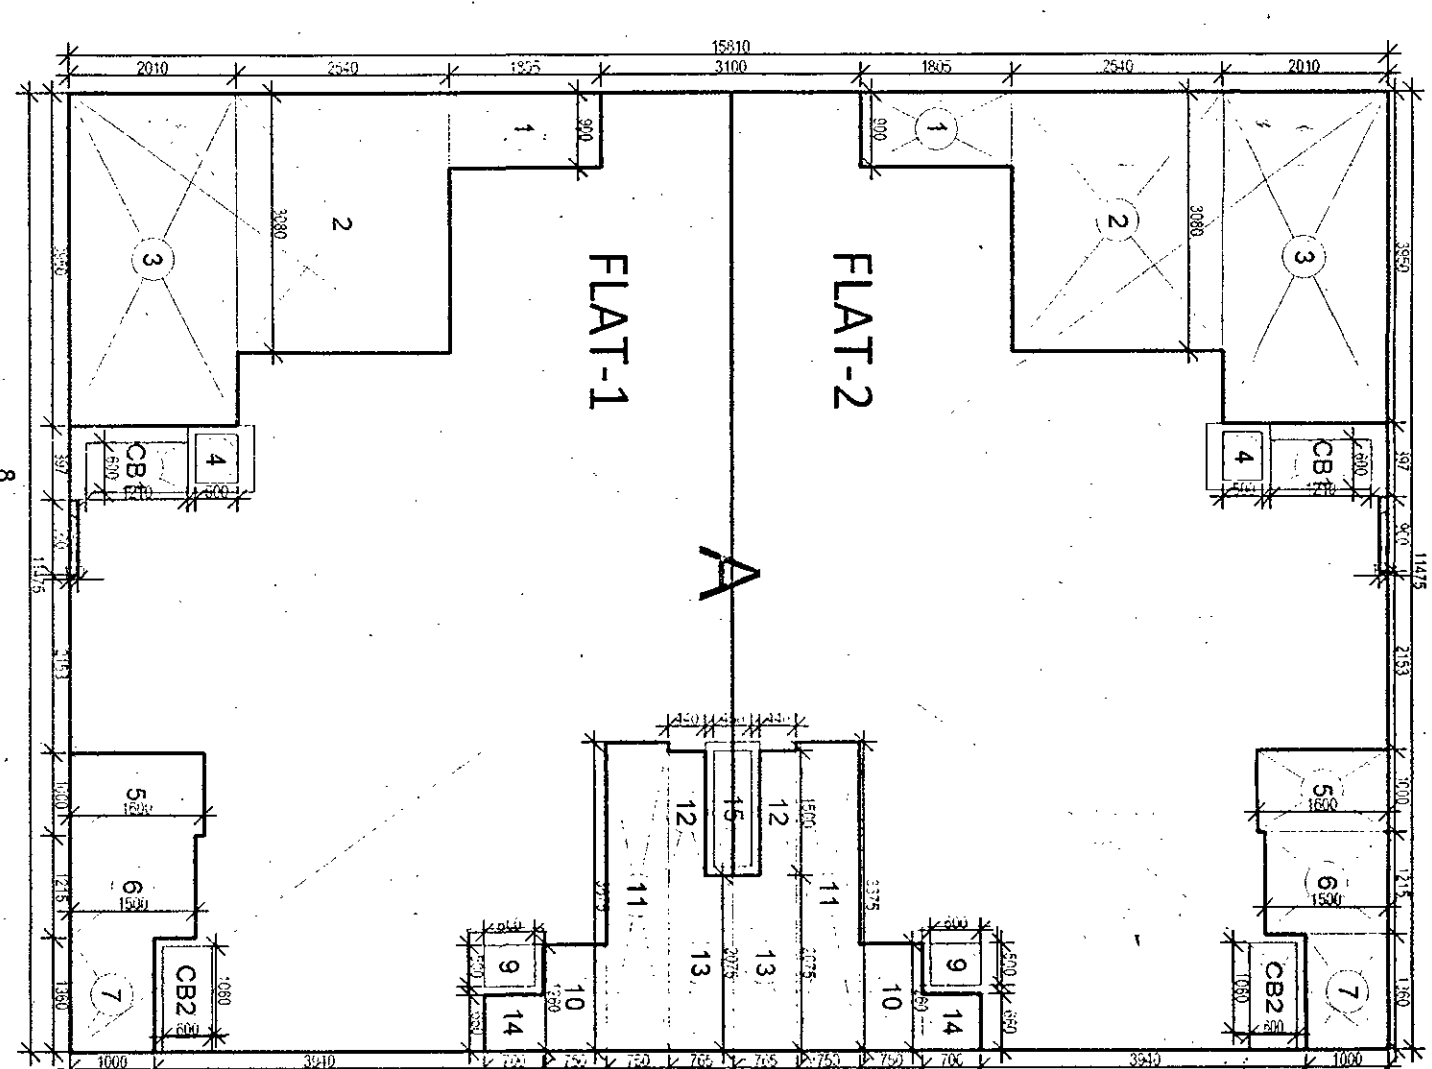
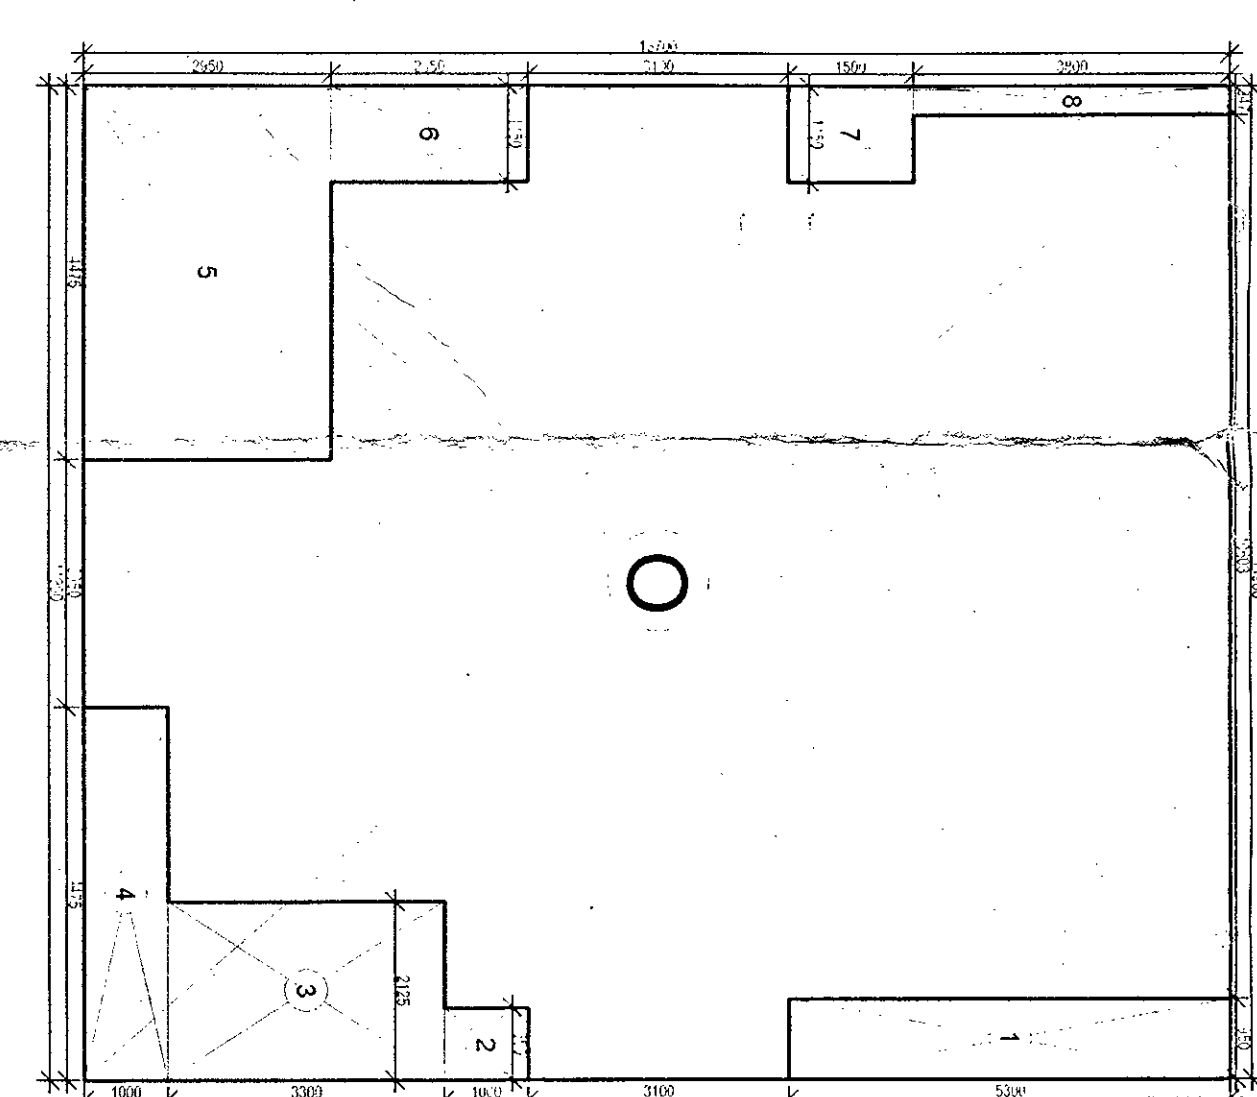
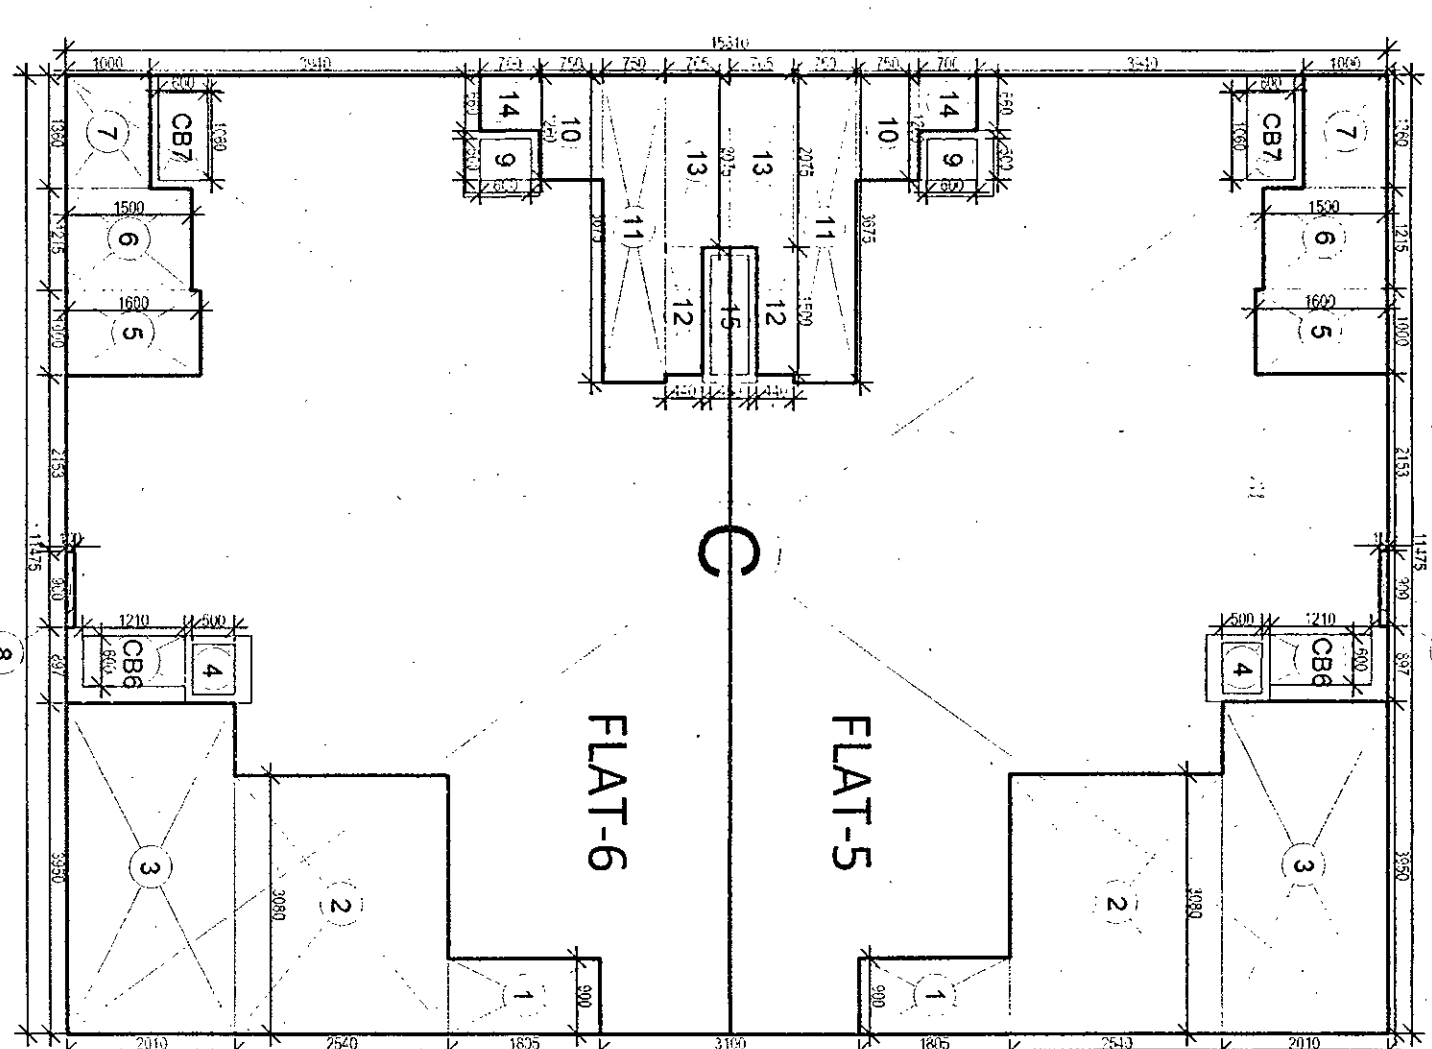
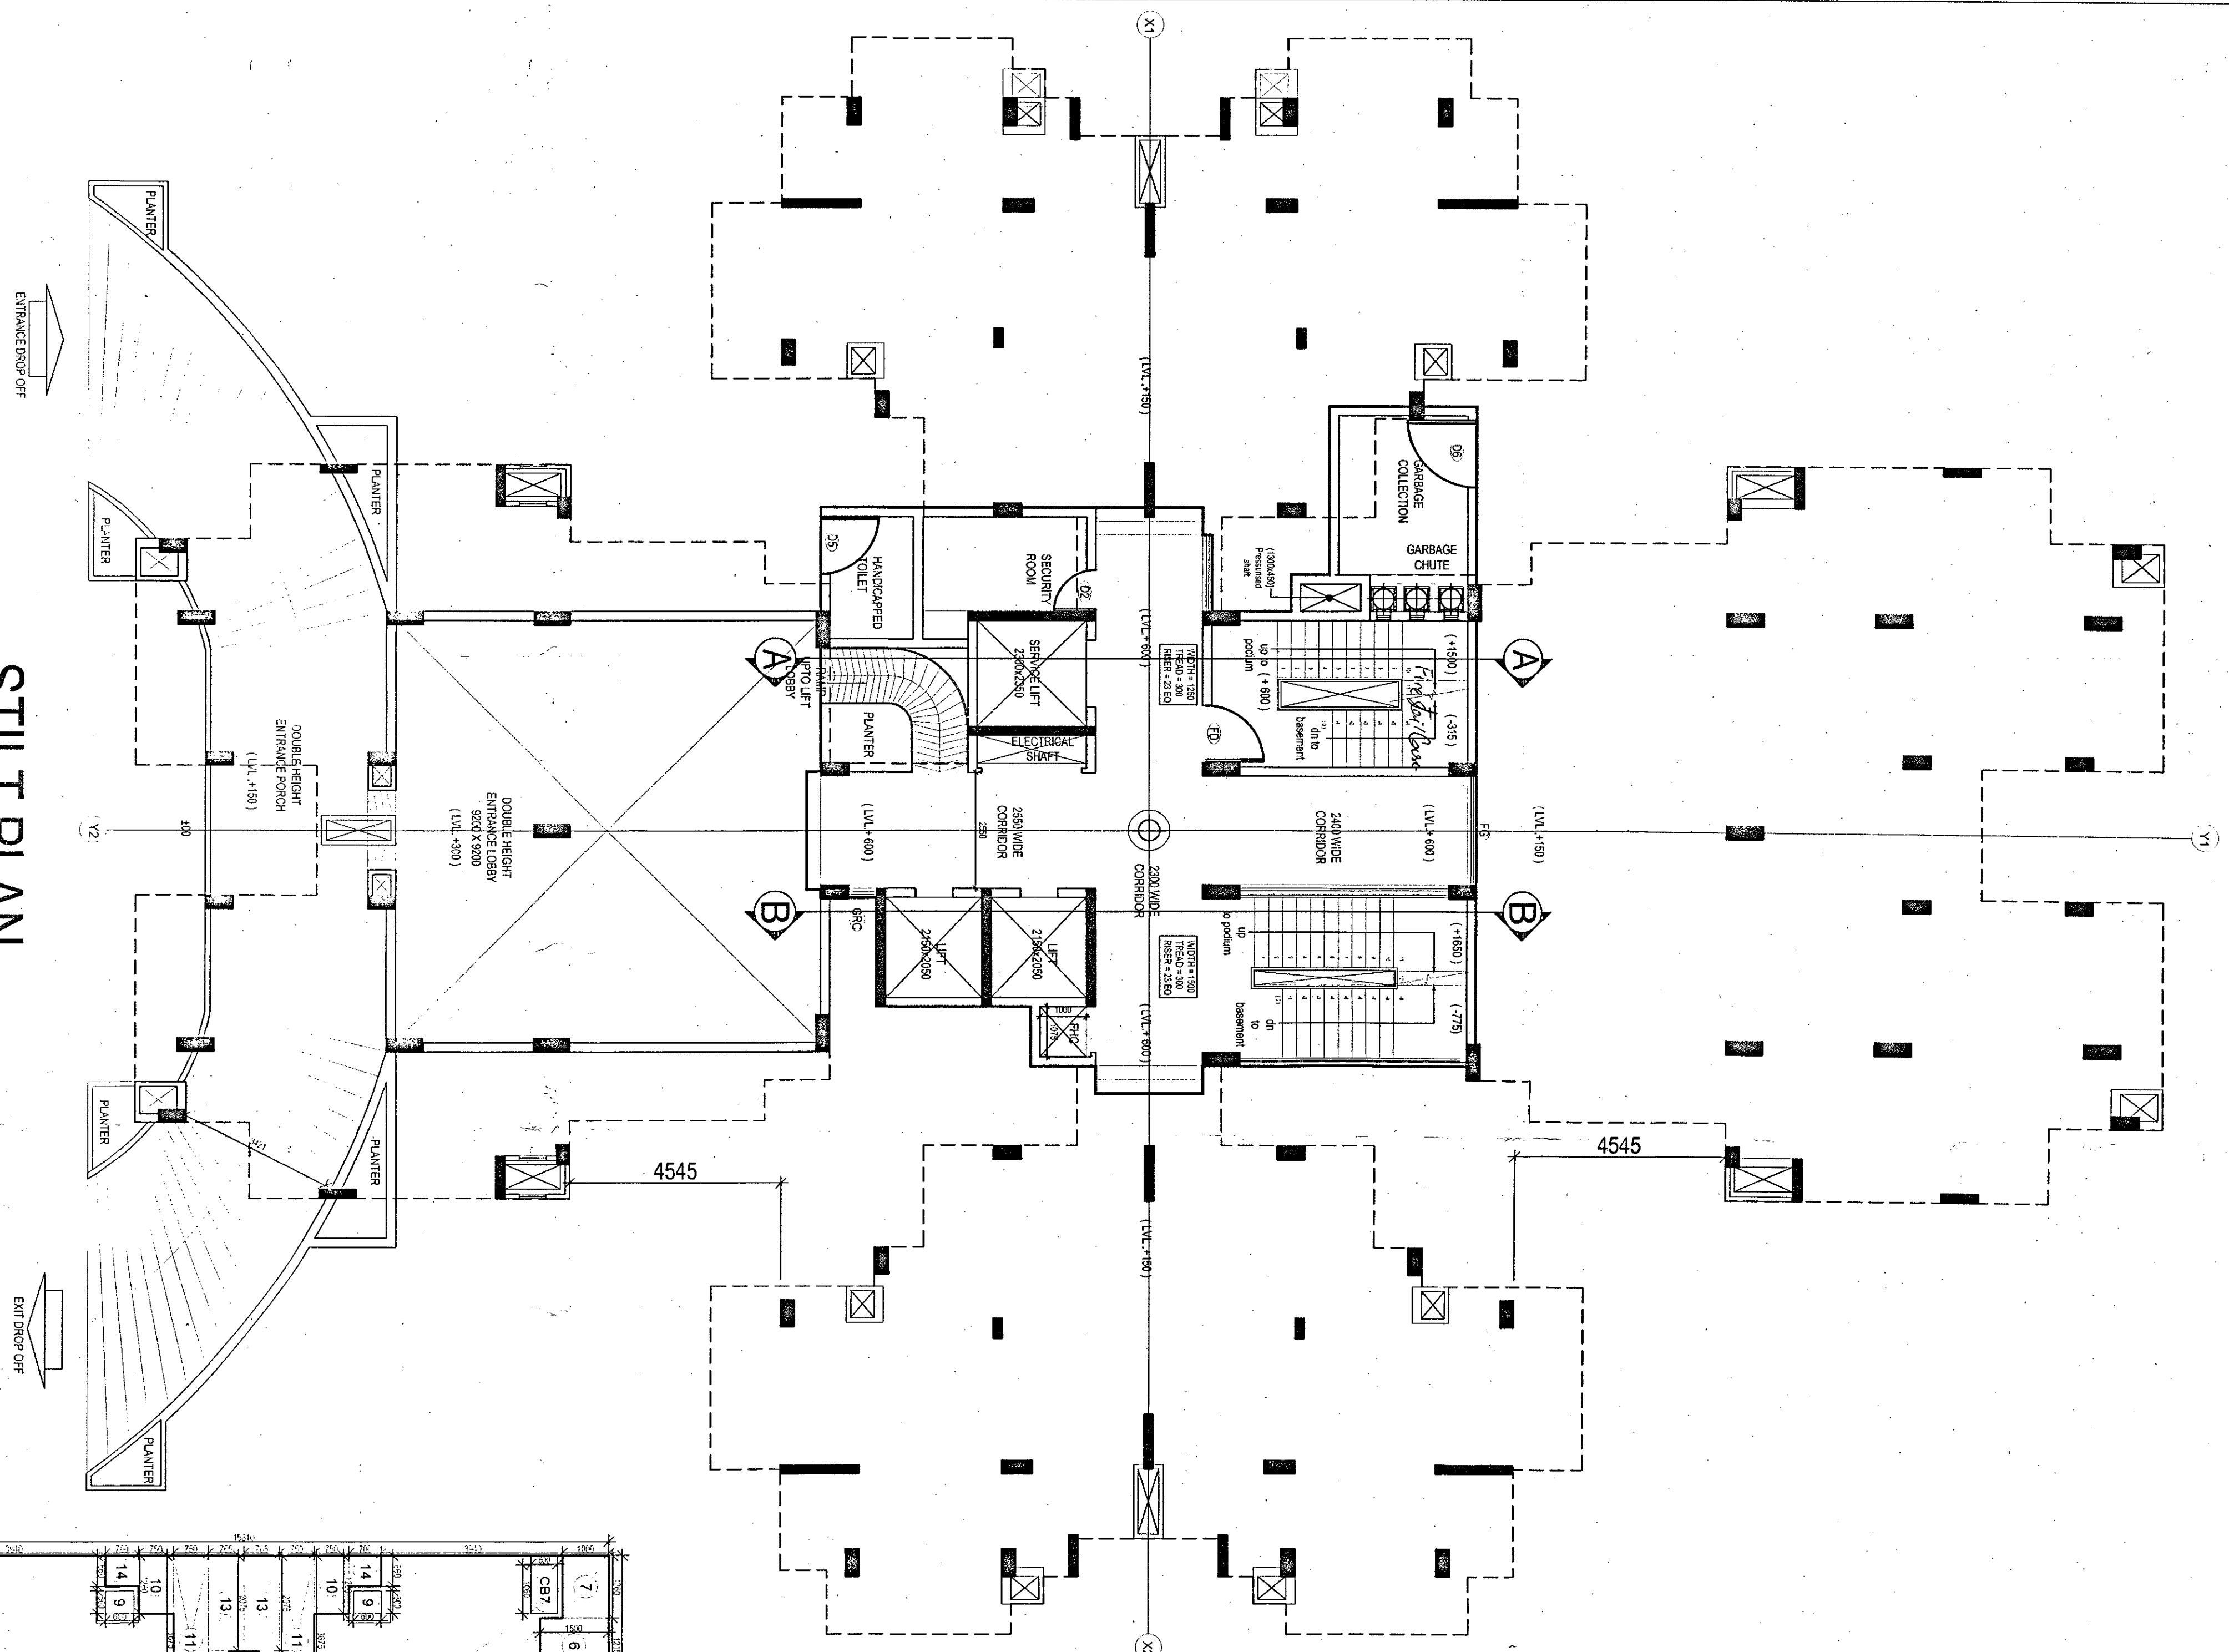


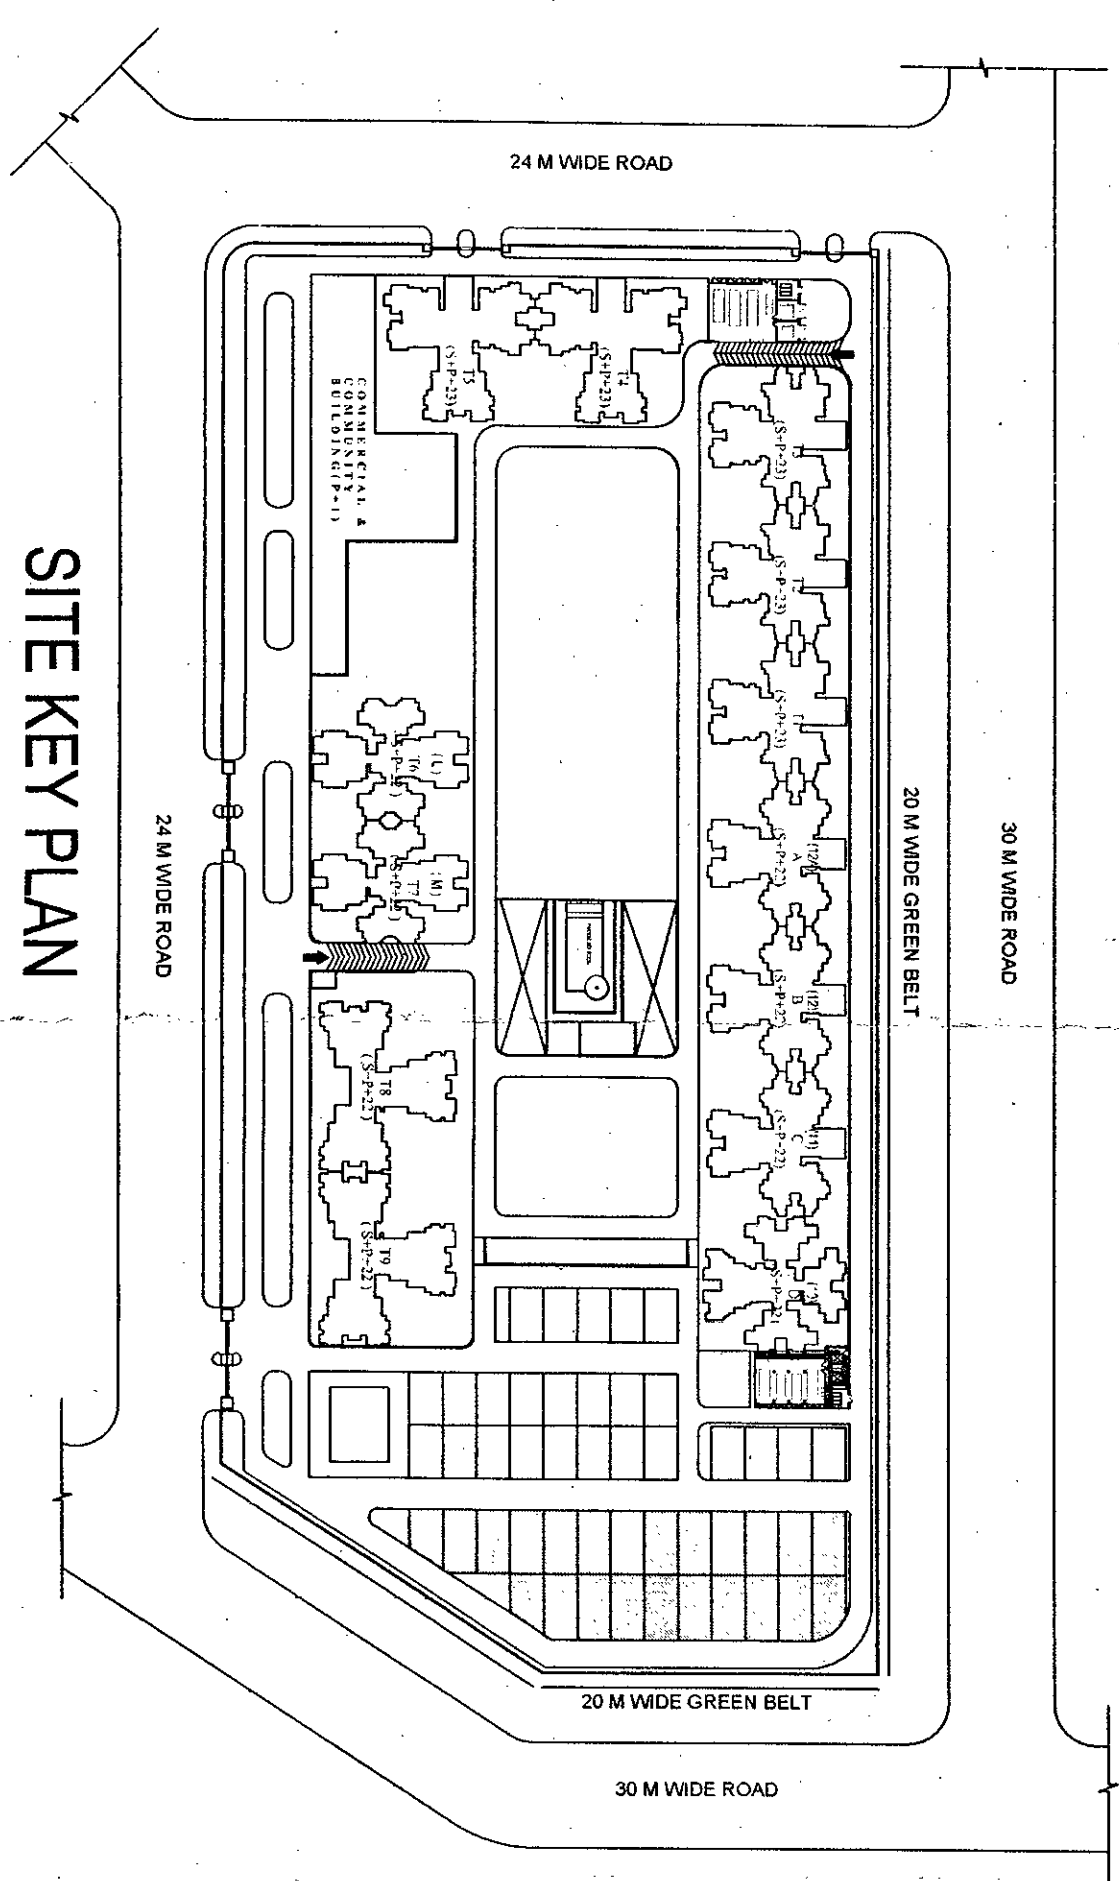

TERRACE PLAN

STILT PLAN

SITE KEY PLAN

SUBMISSION DRAWING

NOTES.

1. ALL DIMS. ARE IN MM. & LEVELS ARE IN METER.

2. DIMS. ARE NOT TO BE SCALED.

NOTES.

1. ALL DIMS. ARE IN MM. & LEVELS ARE IN METER.
2. DIMS. ARE NOT TO BE SCALED.

APPLICANT
M/S IVRCL ARANYA PROJECTS PVT. LTD.

110601

THE ARANYA
GROUP HOUSING ON PLOT
No. GH-02, Sector-119, NOIDA
Dist. G B Nagar (UP)

**DRAWING TITLE: TOWER - 6 & 7
[STILT] & TERRACE PLAN
COVERED AREA DETAILED**

CLUSTER PLAN & SITE KEY PLAN

1.100	CHECKED	SD-3
-------	---------	------

APPLICANT'S SIGNATURE	ARCHITECT'S SIGNATURE
-----------------------	-----------------------

PEEYUSH SRINASTAVA
ARCHITECT
0987122180

ARCHITECTS:

NEXUSPLUS CONSULTANTS PVT.LTD.
B-116 SECTOR-50 NOIDA

TEL : 0120-4250683
WEB : www.mcausbplus.in

1	2	
---	---	---	---	---	---	---	---	---	----	----	-----	-----	