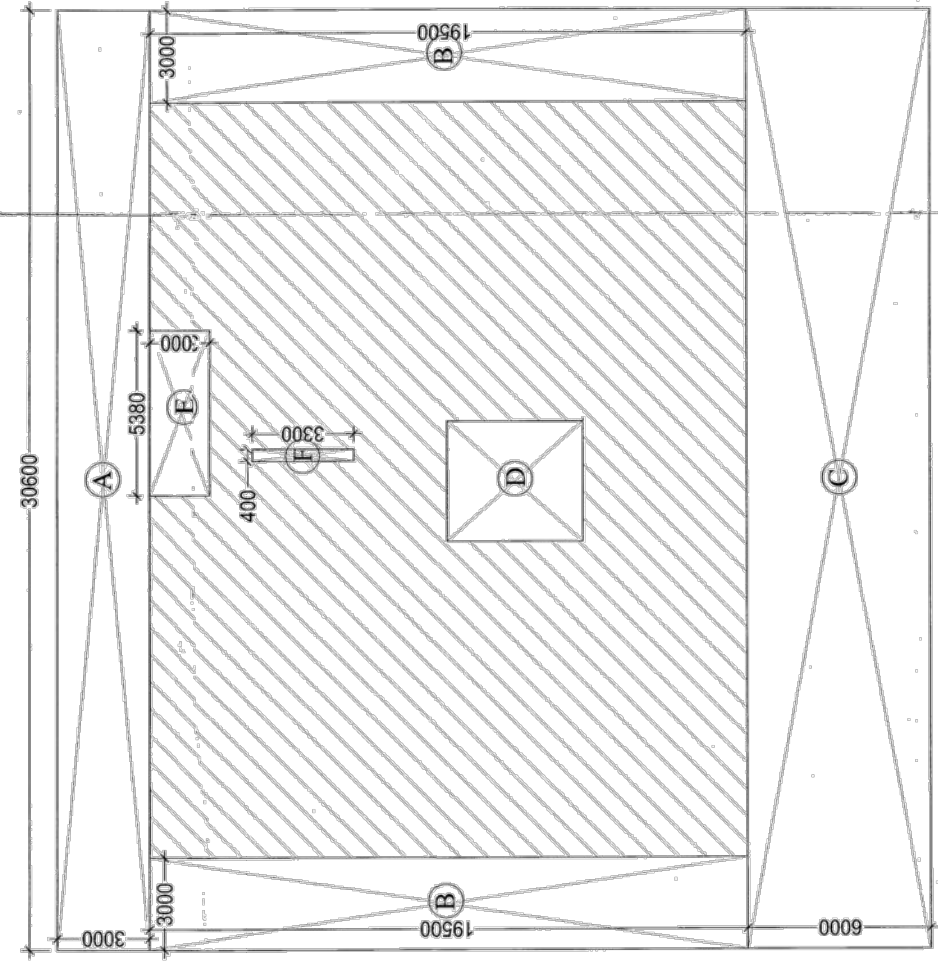
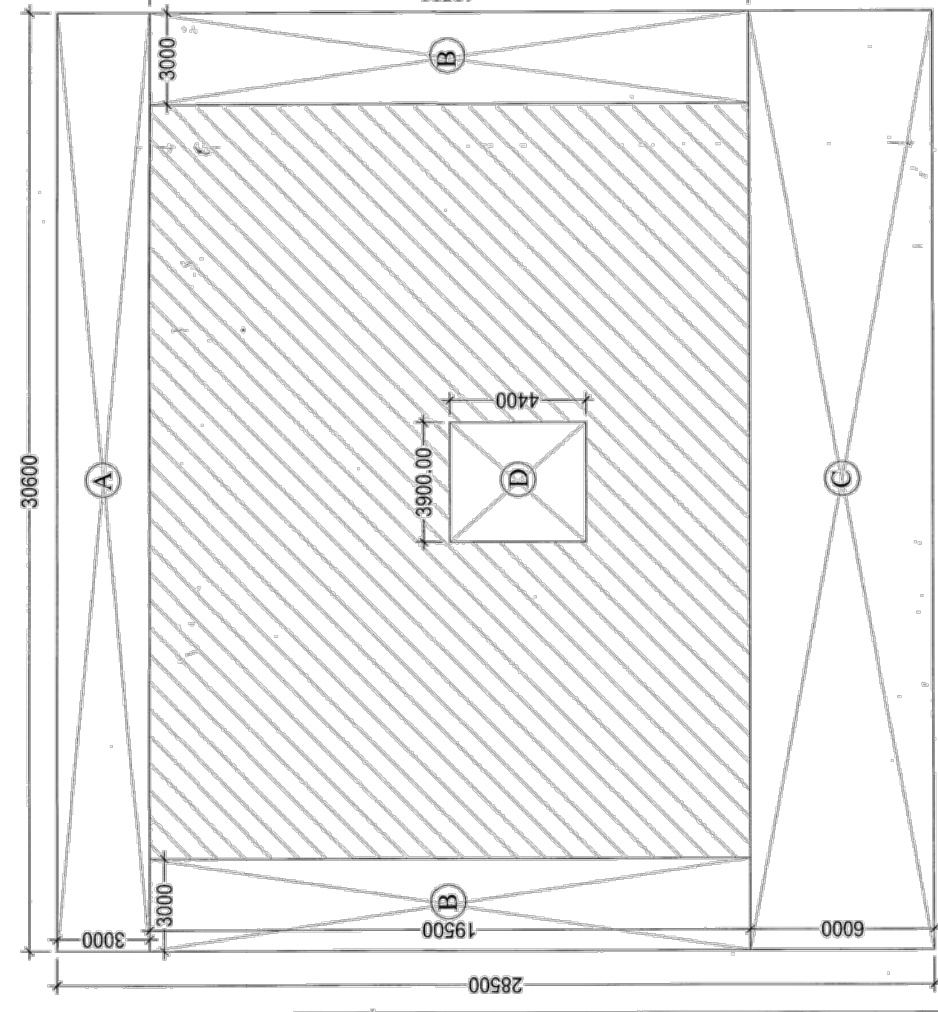
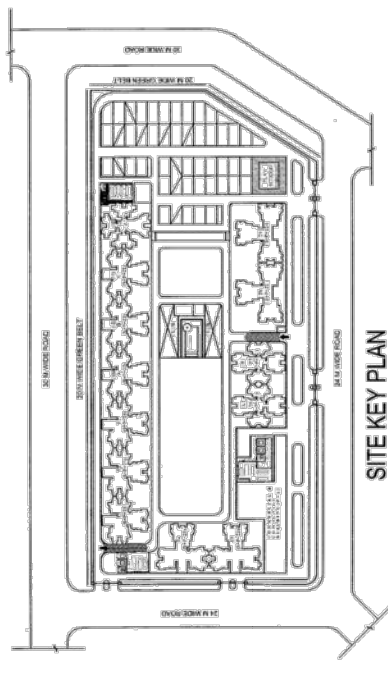
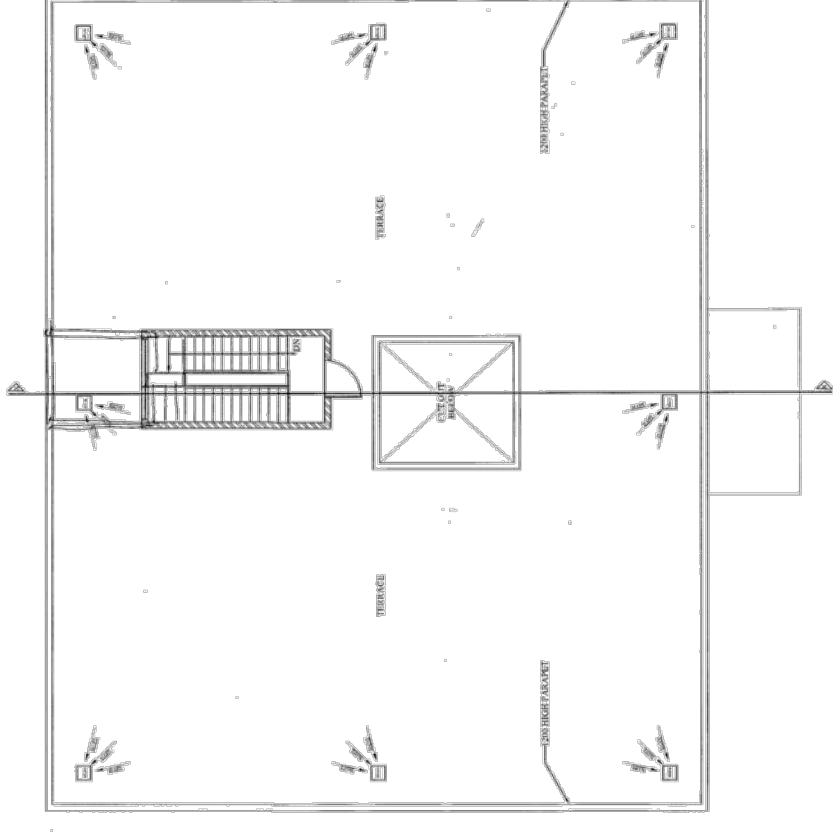
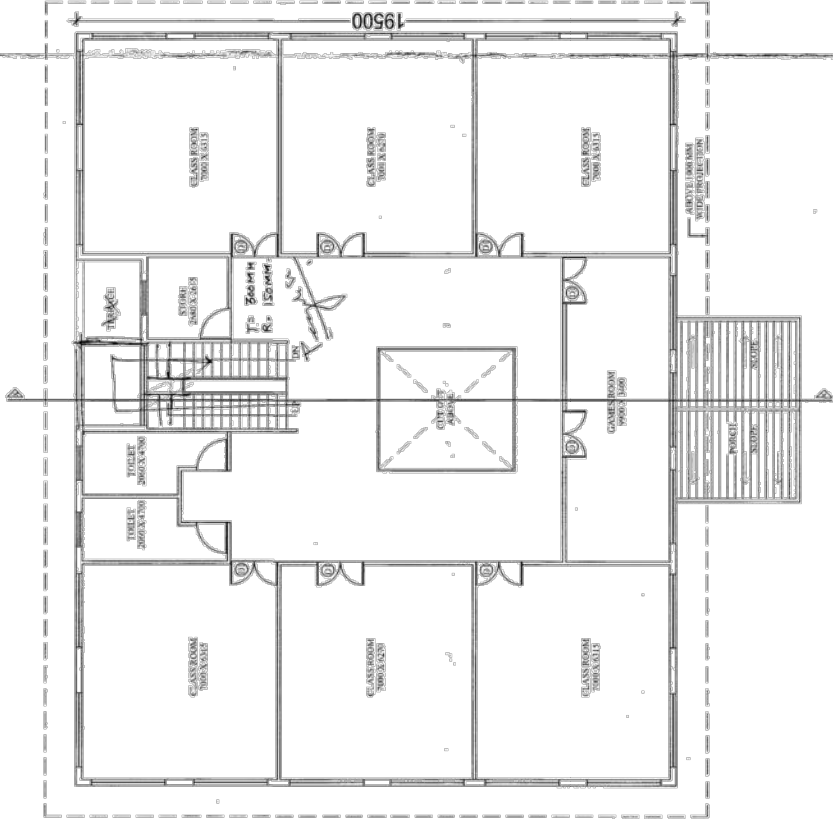
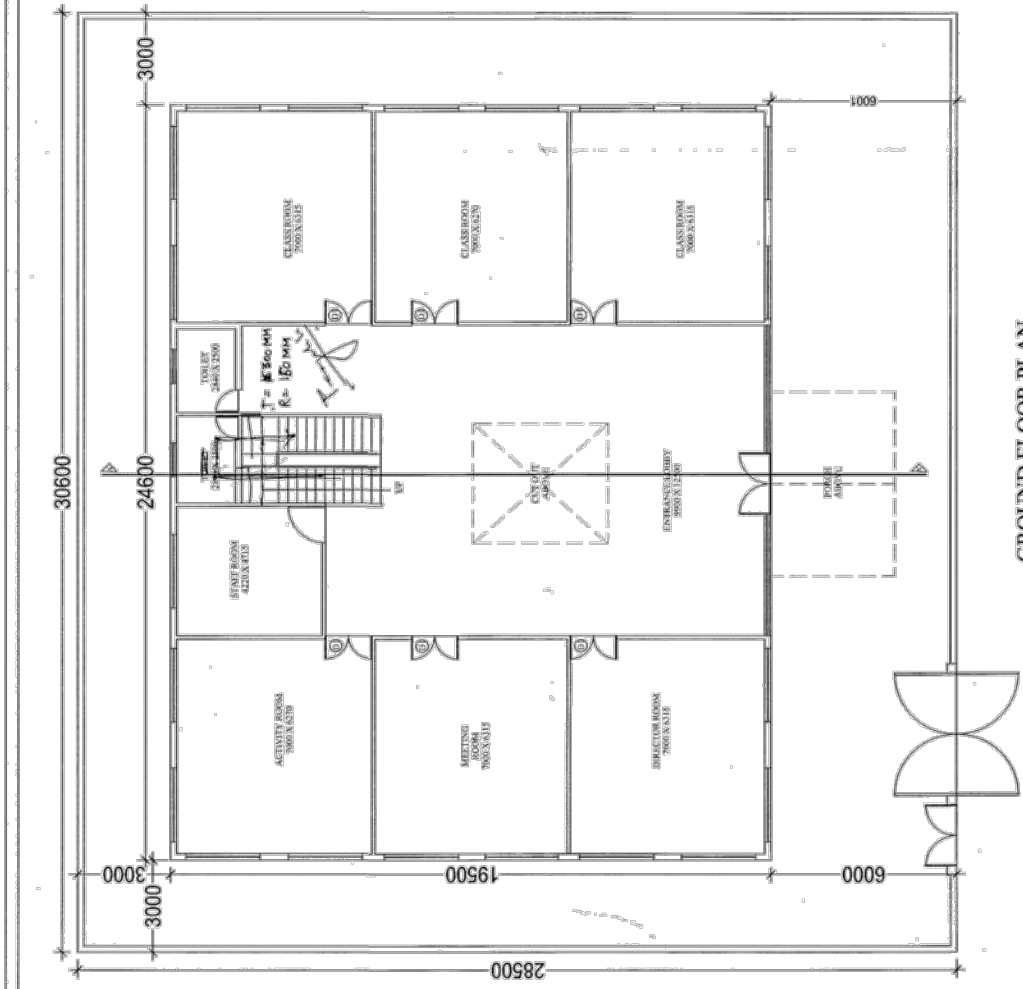


GROUND FLOOR (COVERED AREA)					
S. NO	NAME	LENGTH(m)	WIDTH(m)	NO.	AREA (sq. m)
1)	SITE AREA	30.60	28.50	1.00	872.10
DEDUCTIONS					
2)	A	30.6	3	1	91.80
3)	B	3	19.5	2	117.00
4)	C	30.6	6	1	183.60
5)	D	3.9	4.4	1	17.16
TOTAL(D1)					409.56
GROUND COVERAGE(G.C) = SITE AREA - D1					462.54

FIRST FLOOR AREA (COVERED AREA)					
S. NO	NAME	LENGTH(m)	WIDTH(m)	NO.	AREA (sq. m)
DEDUCTIONS					
1)	E	5.38	3	1	16.14
2)	F	0.4	3.3	1	1.32
TOTAL (D2)					17.46
FIRST FLOOR (F1) = G.C + D2					445.08

MUMTY AREA				
S. NO	NAME	LENGTH(m)	WIDTH(m)	NO.
1)	M	3.2	6.1	1
MUMTY AREA (M) = 19.52				19.52

SUBMISSION DRAWING		NO. 1 ALL DIMS. ARE IN MM. & LEVELS ARE IN METER. 2. DIMS. ARE NOT TO BE SCALED.	
APPLICANT	M/S IVRCL ARANYA PROJECTS PVT. LTD.	THE ARANYA GROUP HOUSING ON PLOT No. GH-02 Sector-19, NOIDA Dist. G. B Nagar (UP)	
PROJECT		DRAWING TITLE PLAY SCHOOL	
SCALE 1:100	BELT, SANSEY CHICKEN FERT. NO. 00		ENG. NO. SD-48
	DATE: 07-12-2015		ARCHITECT'S SIGNATURE  PRADEEP K. SHARMA ARCHITECT CHANDIGARH
APPLICANT'S SIGNATURE  Aranya Projects Pvt. Ltd.		ARCHITECTS NEXUSPLUS CONSULTANTS PVT. LTD. 101, 102, 103, 104, 105, 106, NOIDA TEL : 0120-4500903 WEB : WWW.NEXUSPLUS.IN	