




Project Title : PROPOSED COLONY LAYOUT PLAN OF THE " YAMUNA CITY "  
 KHASRA NO- 983/2 , 979, 977, 976, 975 & 974, SITUATED AT  
 MAUJA AATAS BANGAR TEHSIL & DISTT. MATHURA.  
 OWNER- MADHYAM LAND BASE PRIVATE LIMITED  
 DIRECTOR- SHRI DASHRATH GUPTA S/O SHRI VINOD KUMAR GUPTA

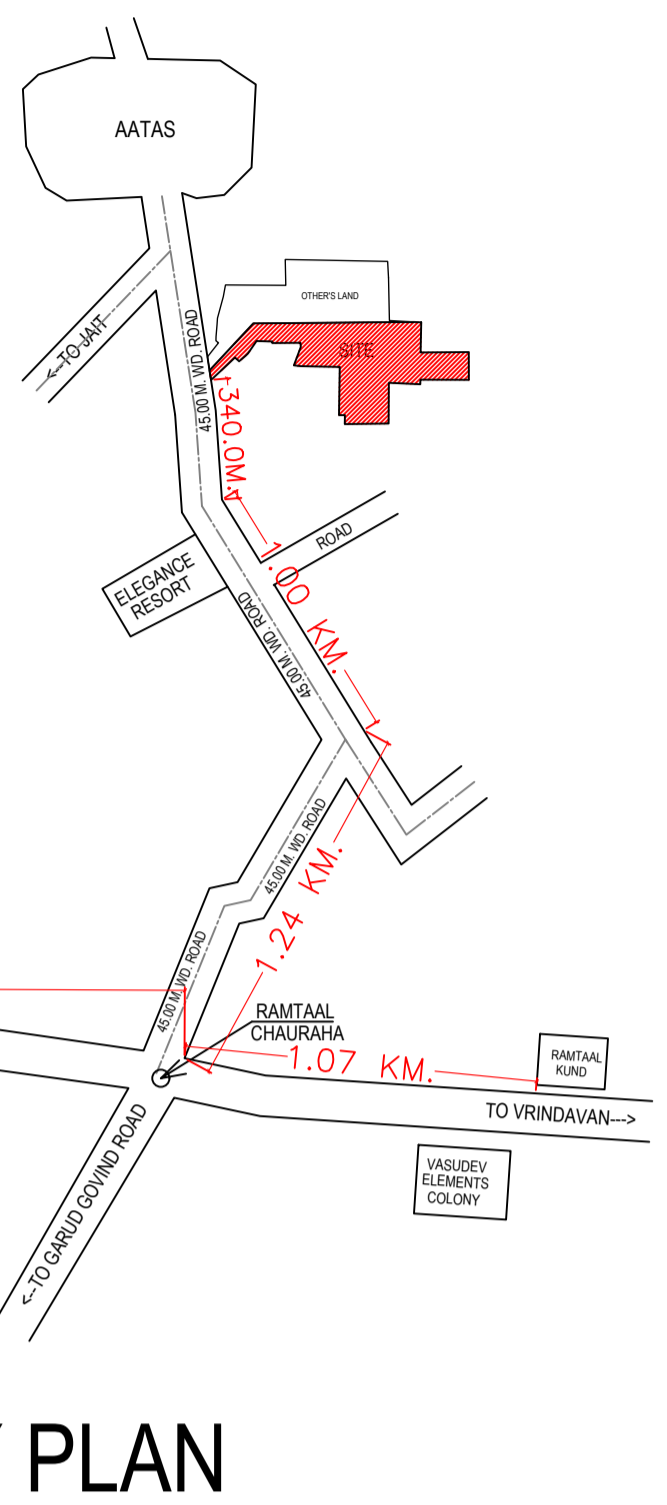


OTHER'S LAND

JAIT

KEY PLAN

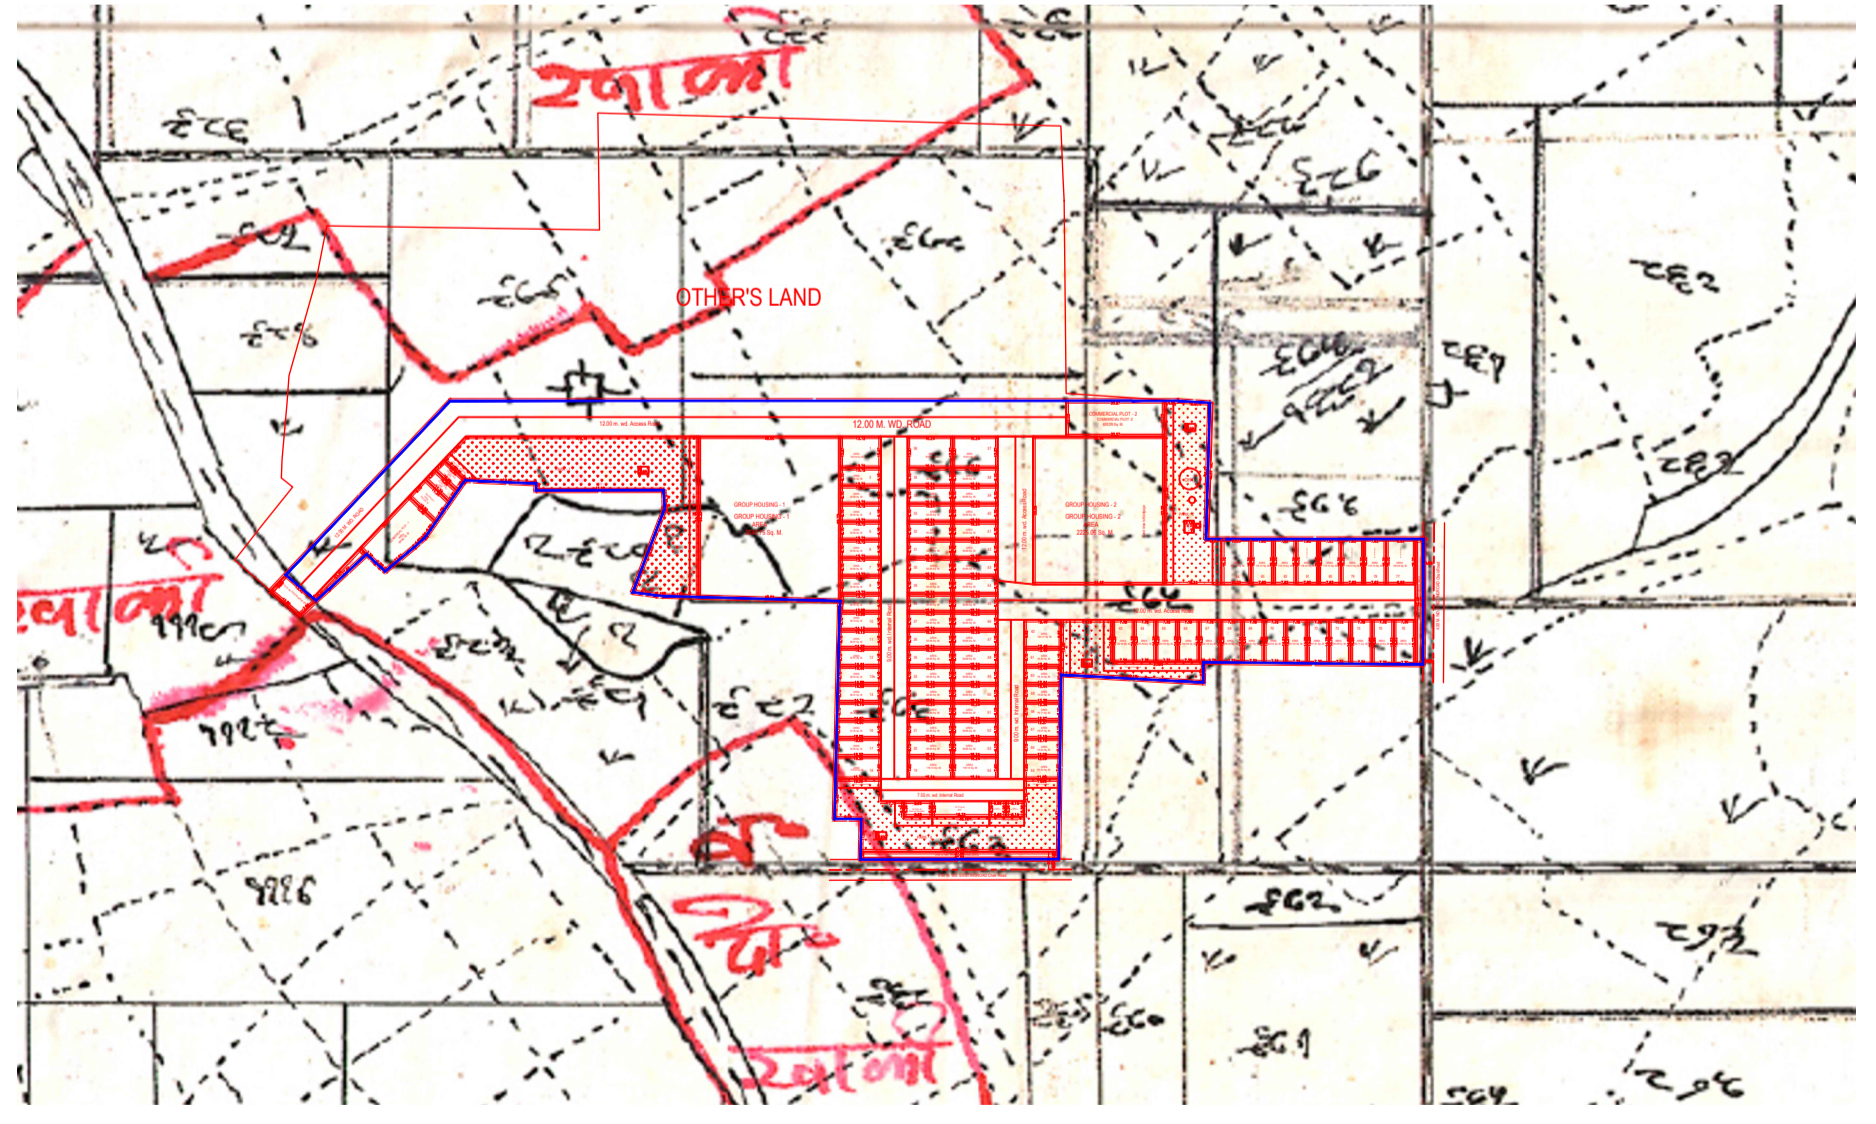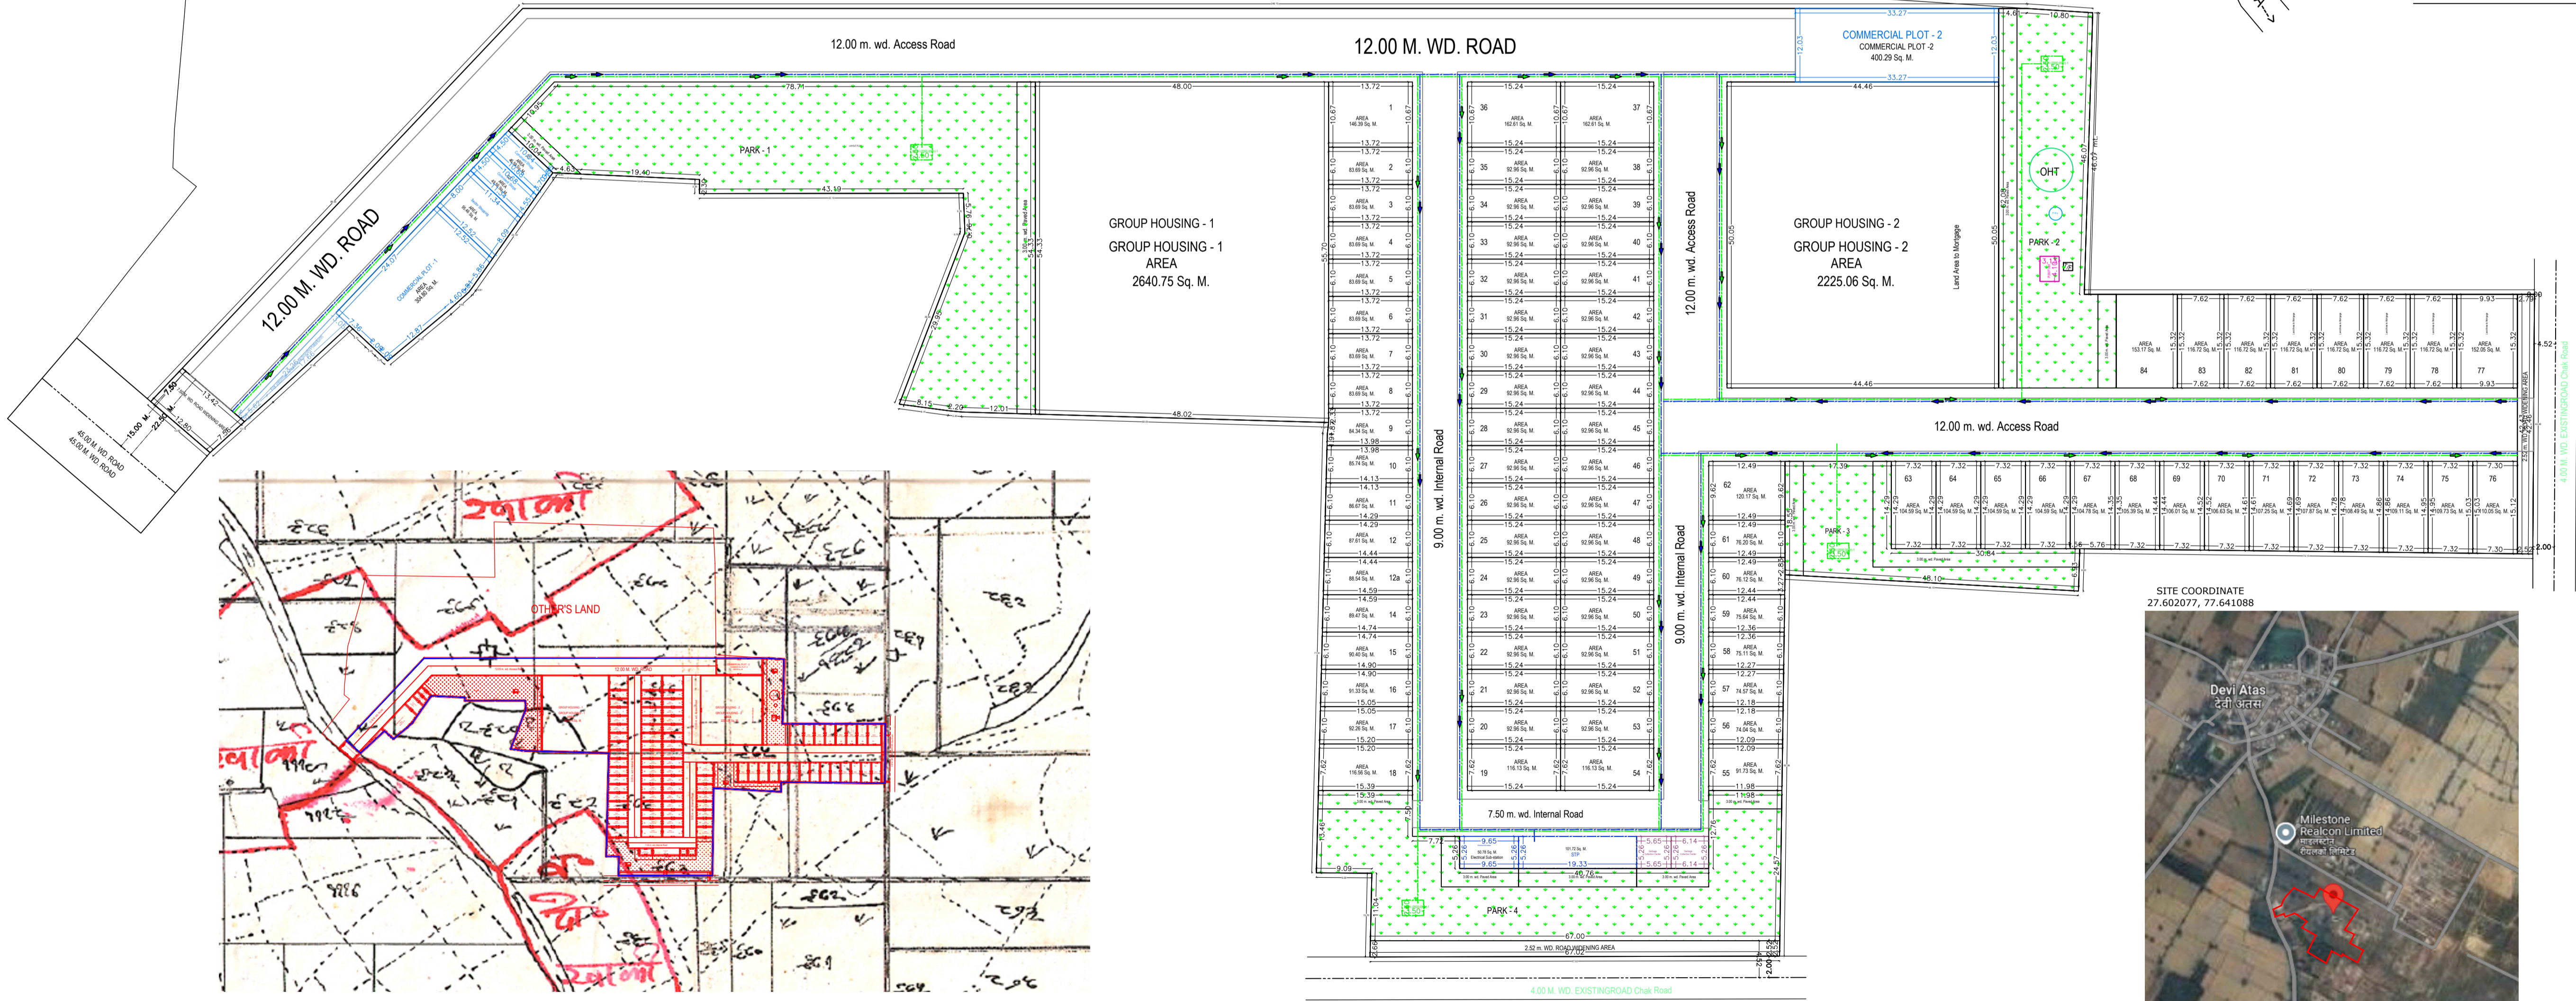

SAJRA PLAN

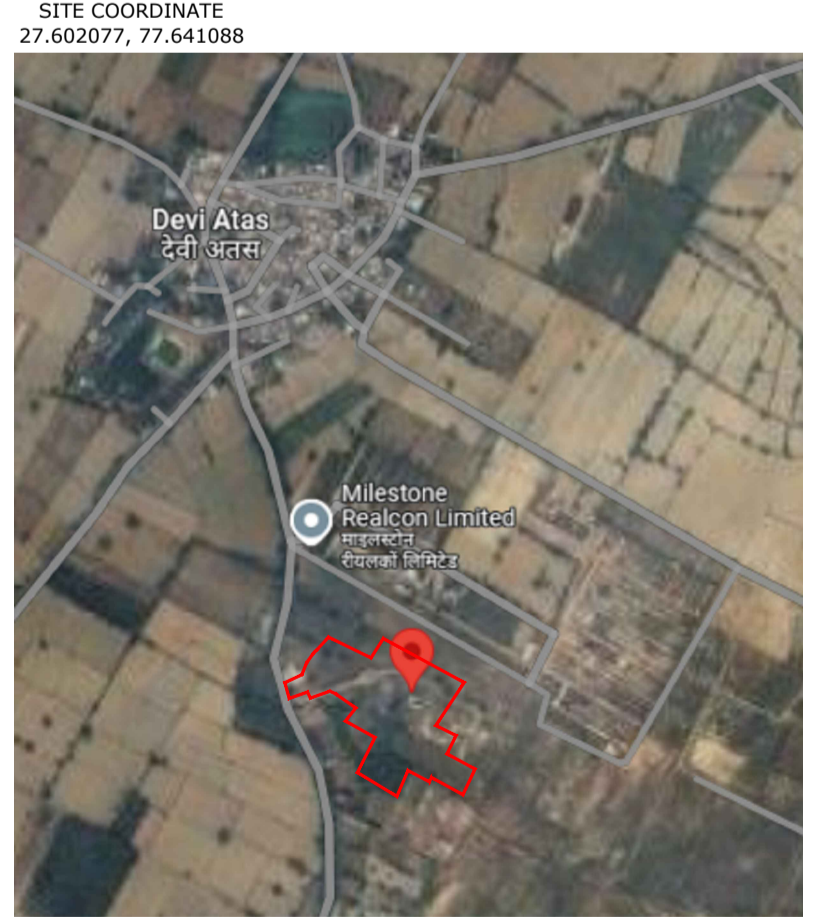

GOOGLE PLAN

**LEGEND:-**  
 WATER LINE (dashed green line)  
 STP LINE (dashed blue line)

**TITLE :**  
 PROPOSED COLONY LAYOUT PLAN OF THE " YAMUNA CITY " KHASRA NO- 983/2, 979, 977, 976, 975 & 974, SITUATED AT MAUJA AATAS BANGAR TEHSIL & DISTT. MATHURA.

**OWNER :-**  
 MADHYAM LAND BASE PRIVATE LIMITED

**DIRECTOR :-**  
 SHRI DASHRATH GUPTA  
 S/O SHRI VINOD KUMAR GUPTA

**NORTH :**  
 (North arrow pointing up)

**ARCHITECTS**  
 Er. LOKESH VARSHNEY  
 DIVYALOK CONSTRUCTION & ASSOCIATES  
 25- JAGANNATHPURJI, NEAR BHUTESHWAR STATION MATHURA.  
 Mo- 7417692790  
 divyalok.associates@gmail.com

**OWNERS SIGN**  
 (Signature of Shri Dashrath Gupta)

**Proprietor**  
 (Signature of Er. Lokesh Varshney)