
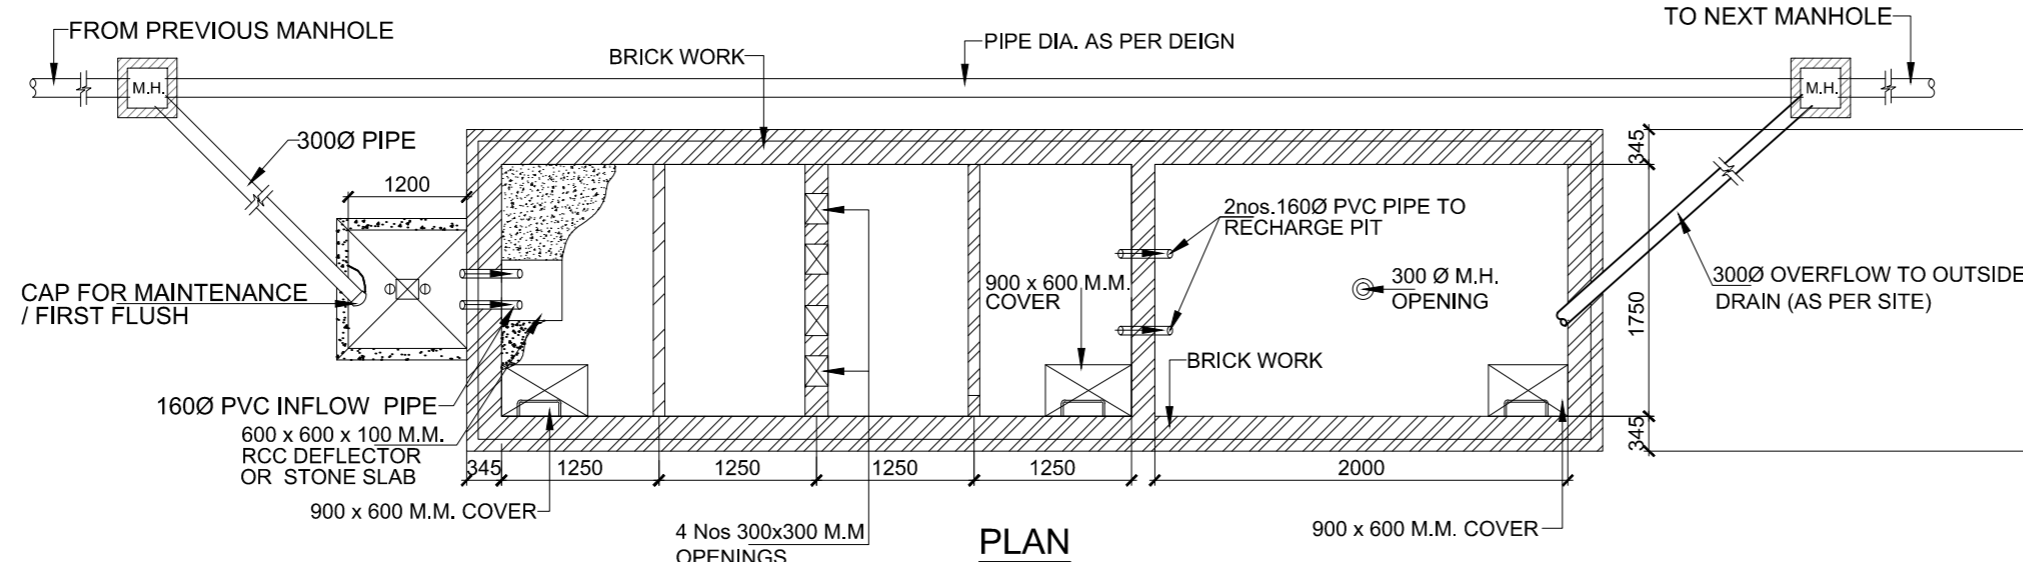



NOTE:
 1) ALL BRICK WORK / BAFFLE WALL IN RWH SHALL BE STRICTLY AS PER STRUCTURE CONSULTANTS DESIGN & DETAIL.
 2) THE BOREWELL PIPE OF RECHARGE PIT SHOULD BE LEFT ATLEAST 5 M ABOVE THE KNOWN HIGHEST WATER TABLE TO AVOID ANY POSSIBLE POLLUTION TO THE AQUIFER.

DESILTING TANK SIZE
 (L) = 5000 MM
 (W) = 1750 MM
 EFFECTIVE DEPTH (D) = 2000 MM

RECHARGE PIT SIZE
 (L) = 2000 MM
 (W) = 1750 MM
 EFFECTIVE DEPTH = 1000 MM

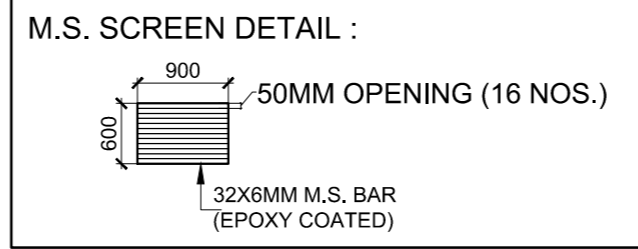


DESSILTING / SETTLING CHAMBER & RECHARGE PIT

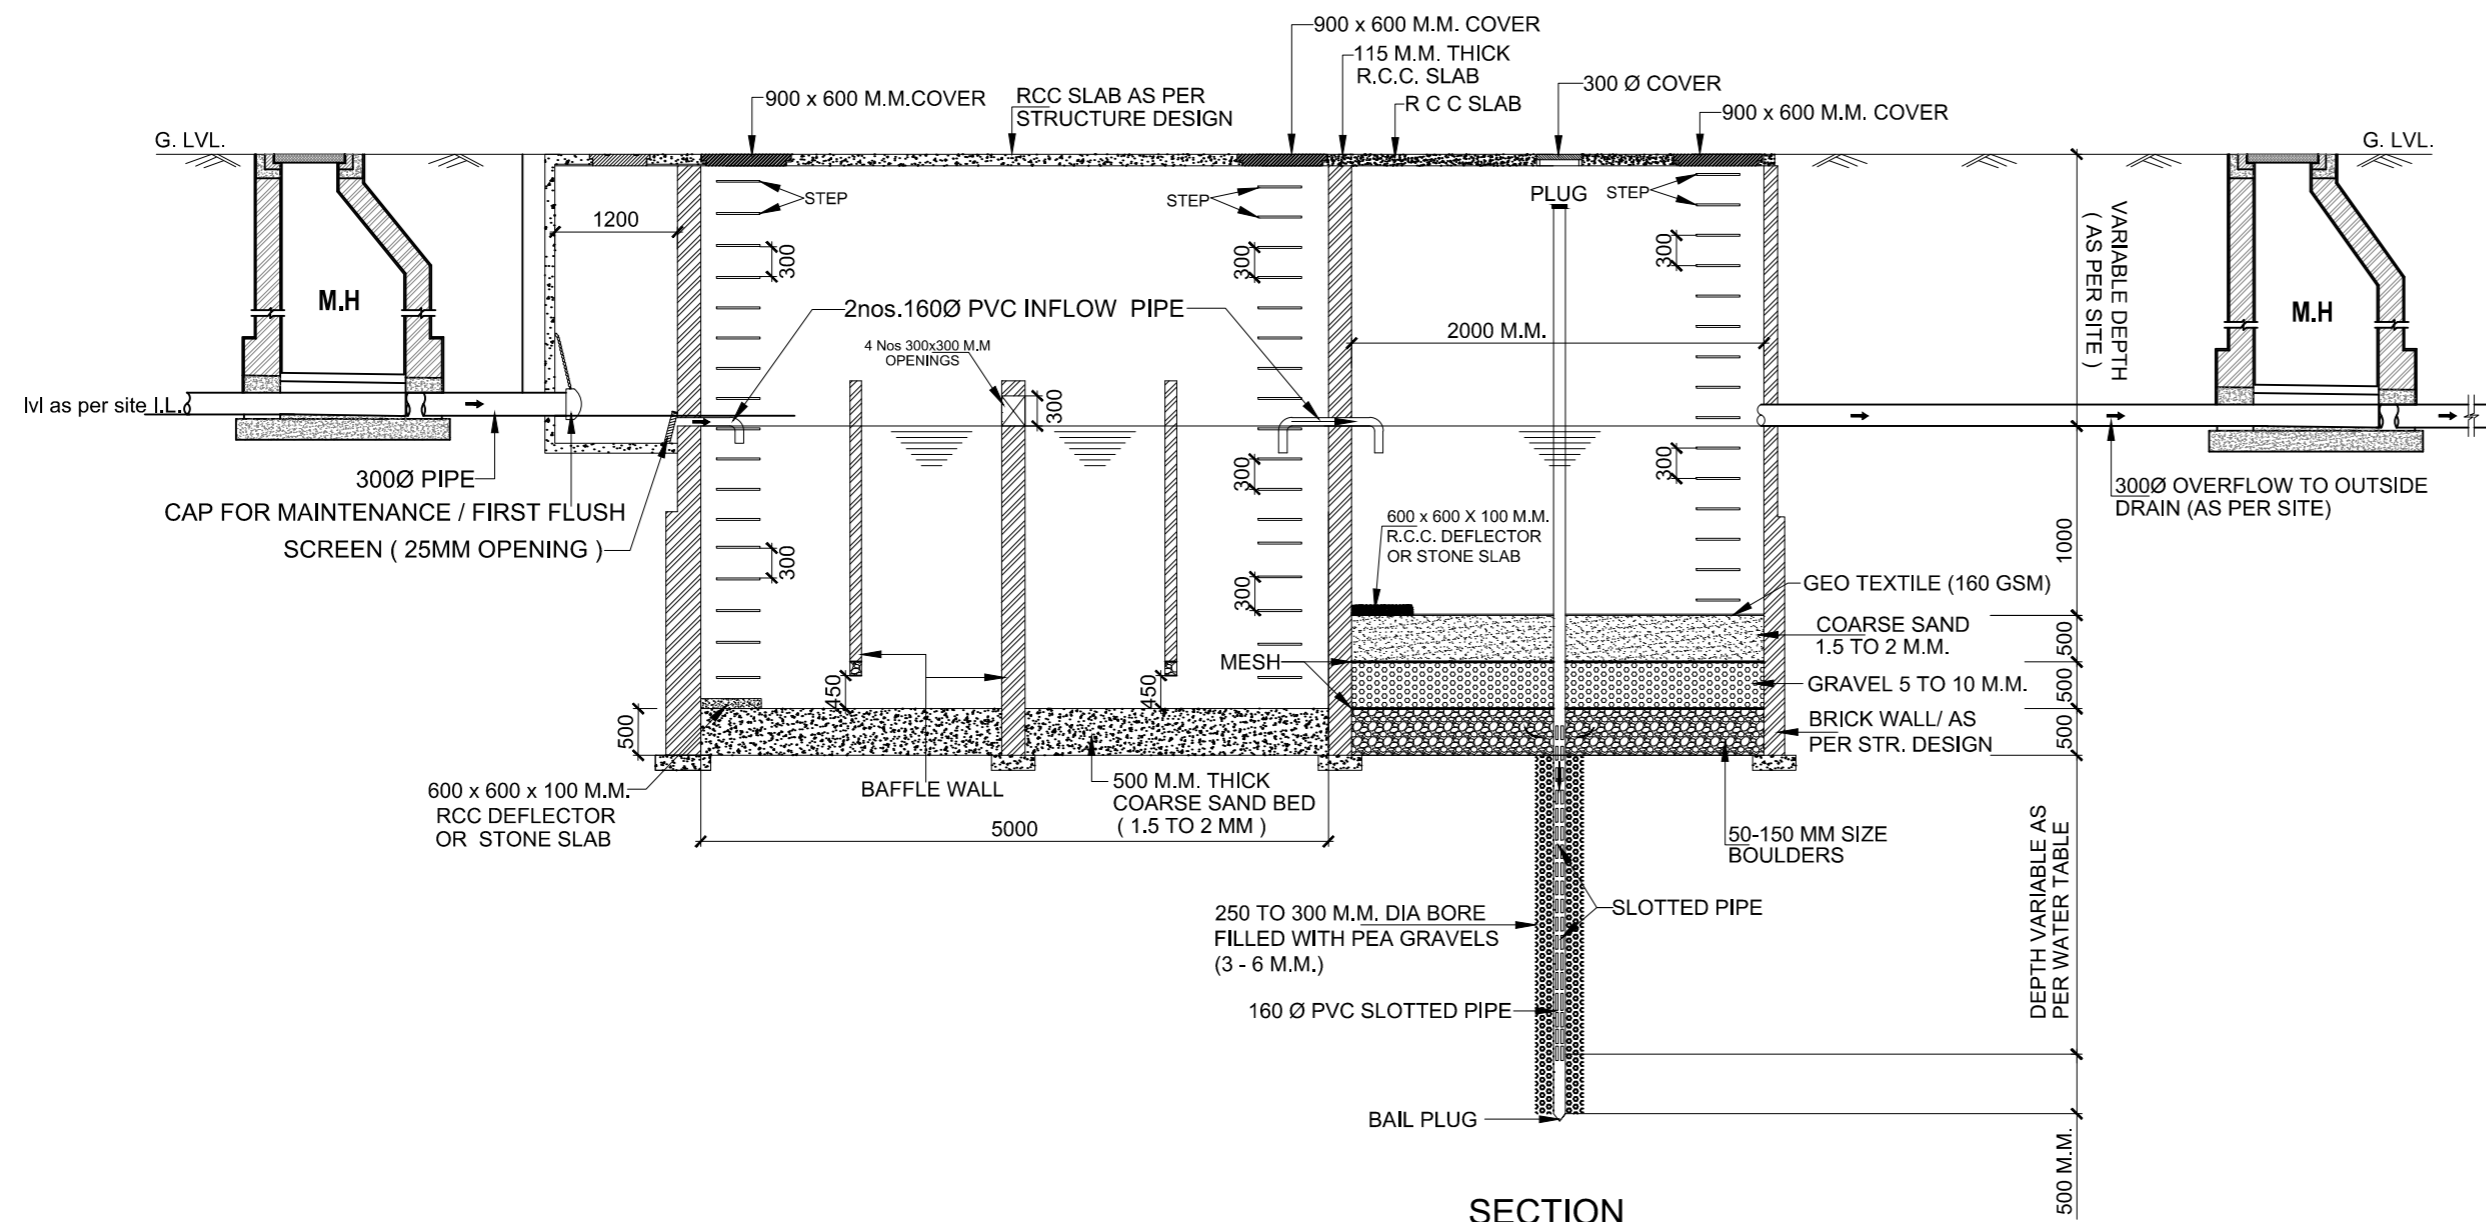

**SECTION
 RWH DETAIL FOR PARKING**

TOWN PLANER SIGN

KEY PLAN

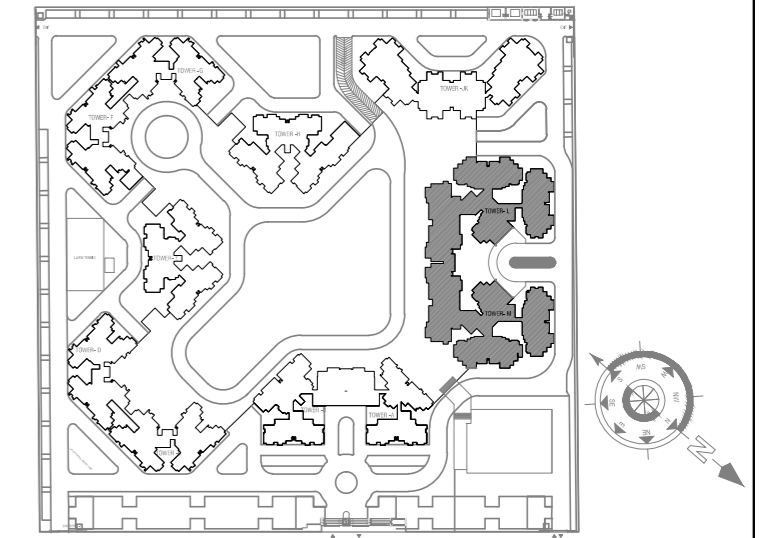

OWNER SIGN

ARCHITECT SIGN

OWNER

RG RESIDENCY (P) LTD,

SUBMISSION DRAWING

PROJECT

**PROPOSED GROUP HOUSING FOR
 RG RESIDENCY AT, PLOT NO GH-02, SECTOR
 120, NOIDA (UP)**

DATE	PROJECT INCH.	CHECKED BY
28.08.2019	BALRAJ SINGH	BALRAJ SINGH
SCALE	DEALT BY	APPROVED BY
N.T.S.	DHEERAJ CHAND	VISHAL SHARMA

DRAWING TITLE

**PLUMBING DRAWING
 RAIN WATER HARVESTING DETAIL**

**services consultant
 Consummate Engineering Services (P) Ltd.**

cespi Noida Office : B - 67, Sector - 67, Noida - 201 301
 Lko. Office : R 006, Rohtas Plumeria, Gomti Nagar, Lucknow
 Tel : (0120) 2303500 (30 Lines)
 e mail : mail@cespi.in, website : www.cespi.in

ARCHITECTS



Confluence

B- 421, N.F.C. Ph- +91-11-29216006 ccs@inconfluence.com Member of IGBC
 N.D-65,INDIA Ph- +91-11-40564768 www.inconfluence.com ISO - 9001 : 2000
 architecture urban design hospitality interiors

© & ® THIS DRAWING IS THE PROPERTY OF THE ARCHITECTS AND IS NOT TO BE COPIED OR REPRODUCED WITHOUT PERMISSION

DRAWING NO.	RG / 10B38 / ES - 05	REVISION
-------------	-----------------------------	----------