



FIFTH TO SEVENTH FLOOR PLAN

Proposed For
Dwaper green
by
Rajat Agarwal
Mayank Agarwal
Rakesh Chandra Agarwal

**FIFTH TO SEVENTH
FLOOR PLAN
PLUMBING**

ARCHITECT
R.K.Malik
Add:6 AVAS VIKAS MARKET, PILIKOTHI,
MORADABAD - 244001
LICENSE NO: CA/92A14653



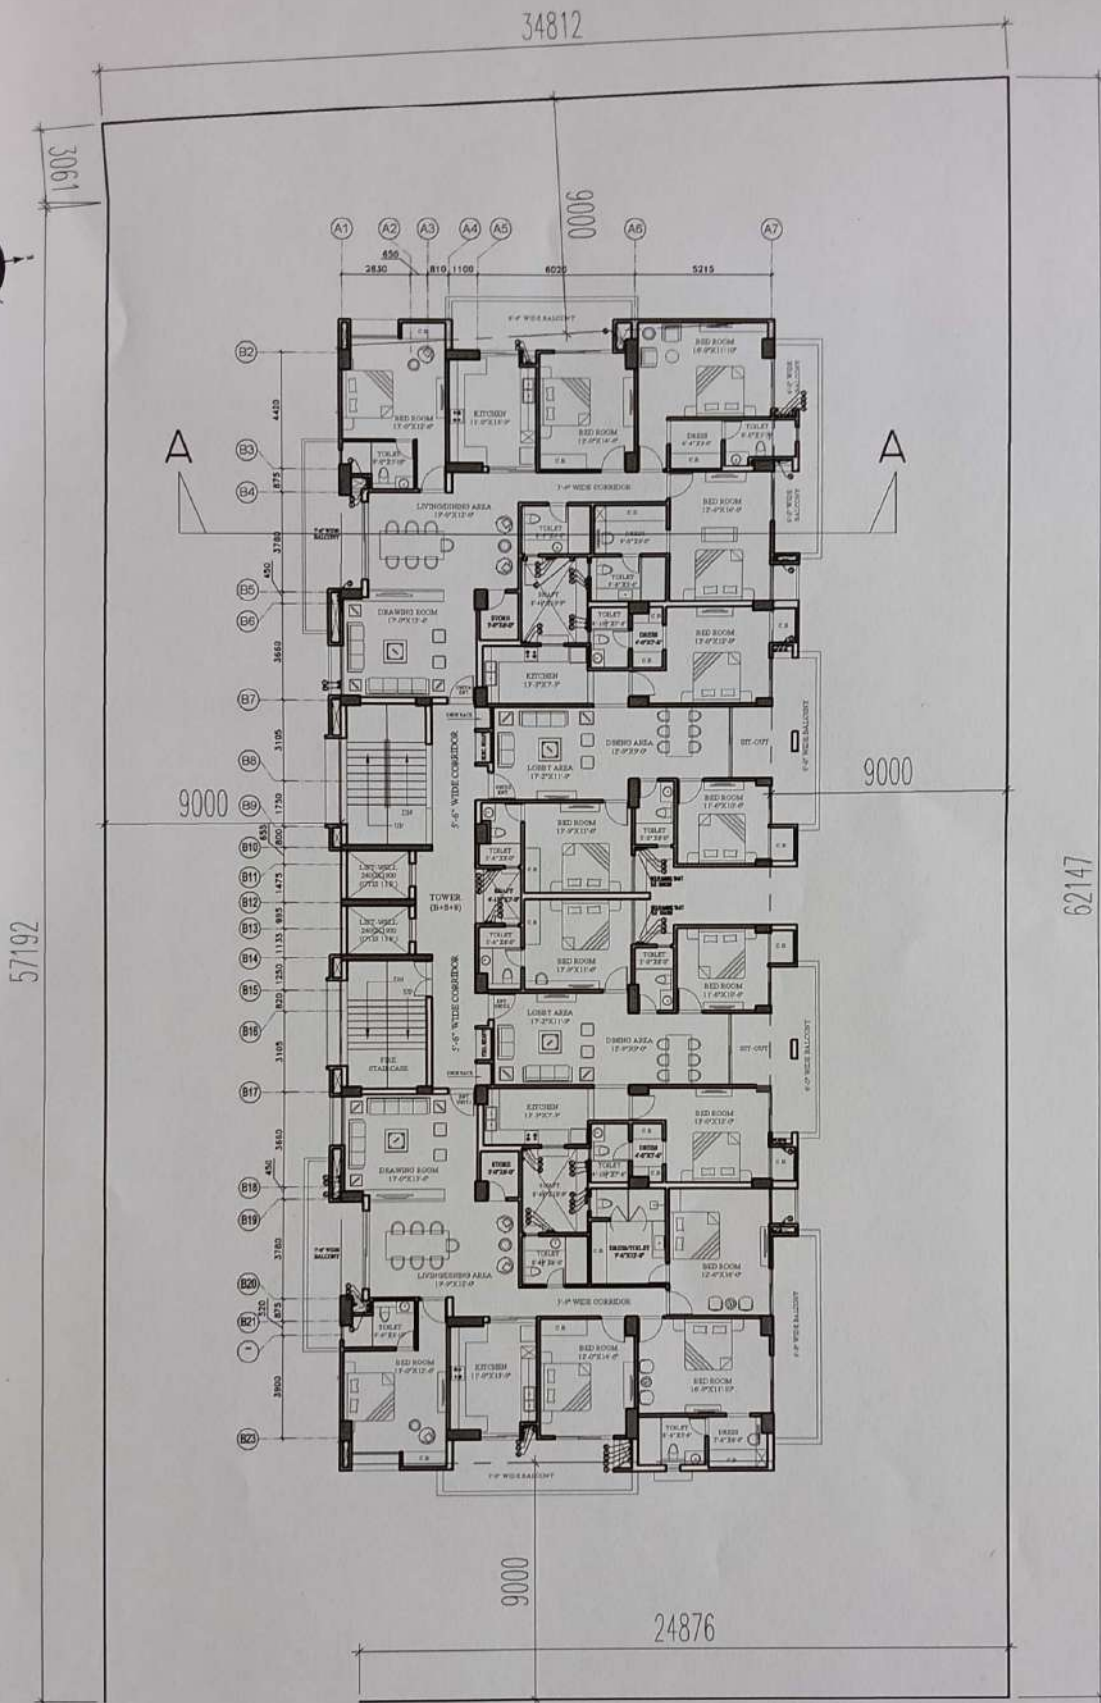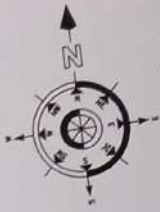



GROUND TO FOURTH FLOOR PLAN

Proposed For
Dwaper green
by
Rajat Agarwal
Mayank Agarwal
Rakesh Chandra Agarwal

**GROUND TO FORTH
FLOOR PLAN
PLUMBIG**

ARCHITECT
R. K. Malik
Add: 6 AVAS VIKAS MARKET PILIKOTHI,
MORADABAD - 244001
LICENSE NO: CA/92A14653



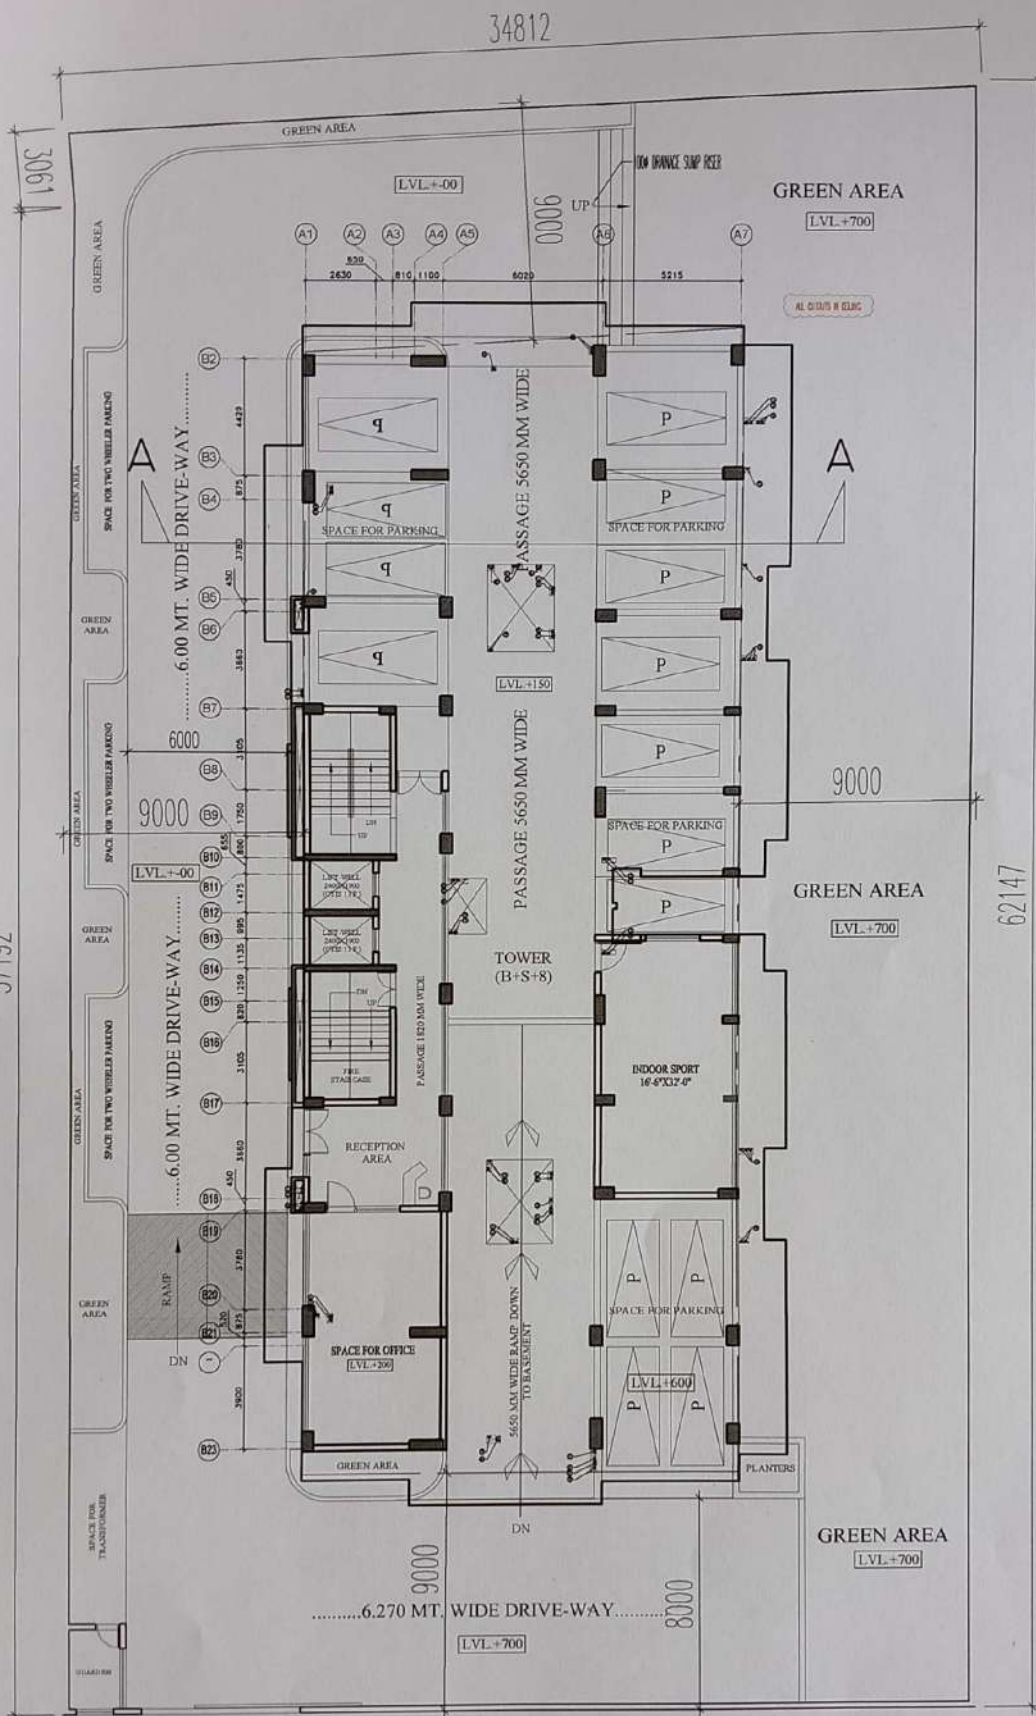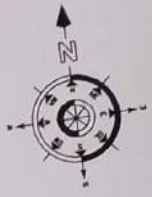



STILT PLAN



Proposed For
Dwaper green
by
Rajat Agarwal
Mayank Agarwal
Rakesh Chandra Agarwal

STILT PLAN PLUMBING

ARCHITECT
R. K. Malik
Add: 6 AVAS VIKAS MARKET, PILIKOTHI,
MORADABAD - 244001
LICENSE NO: CA/92A14653

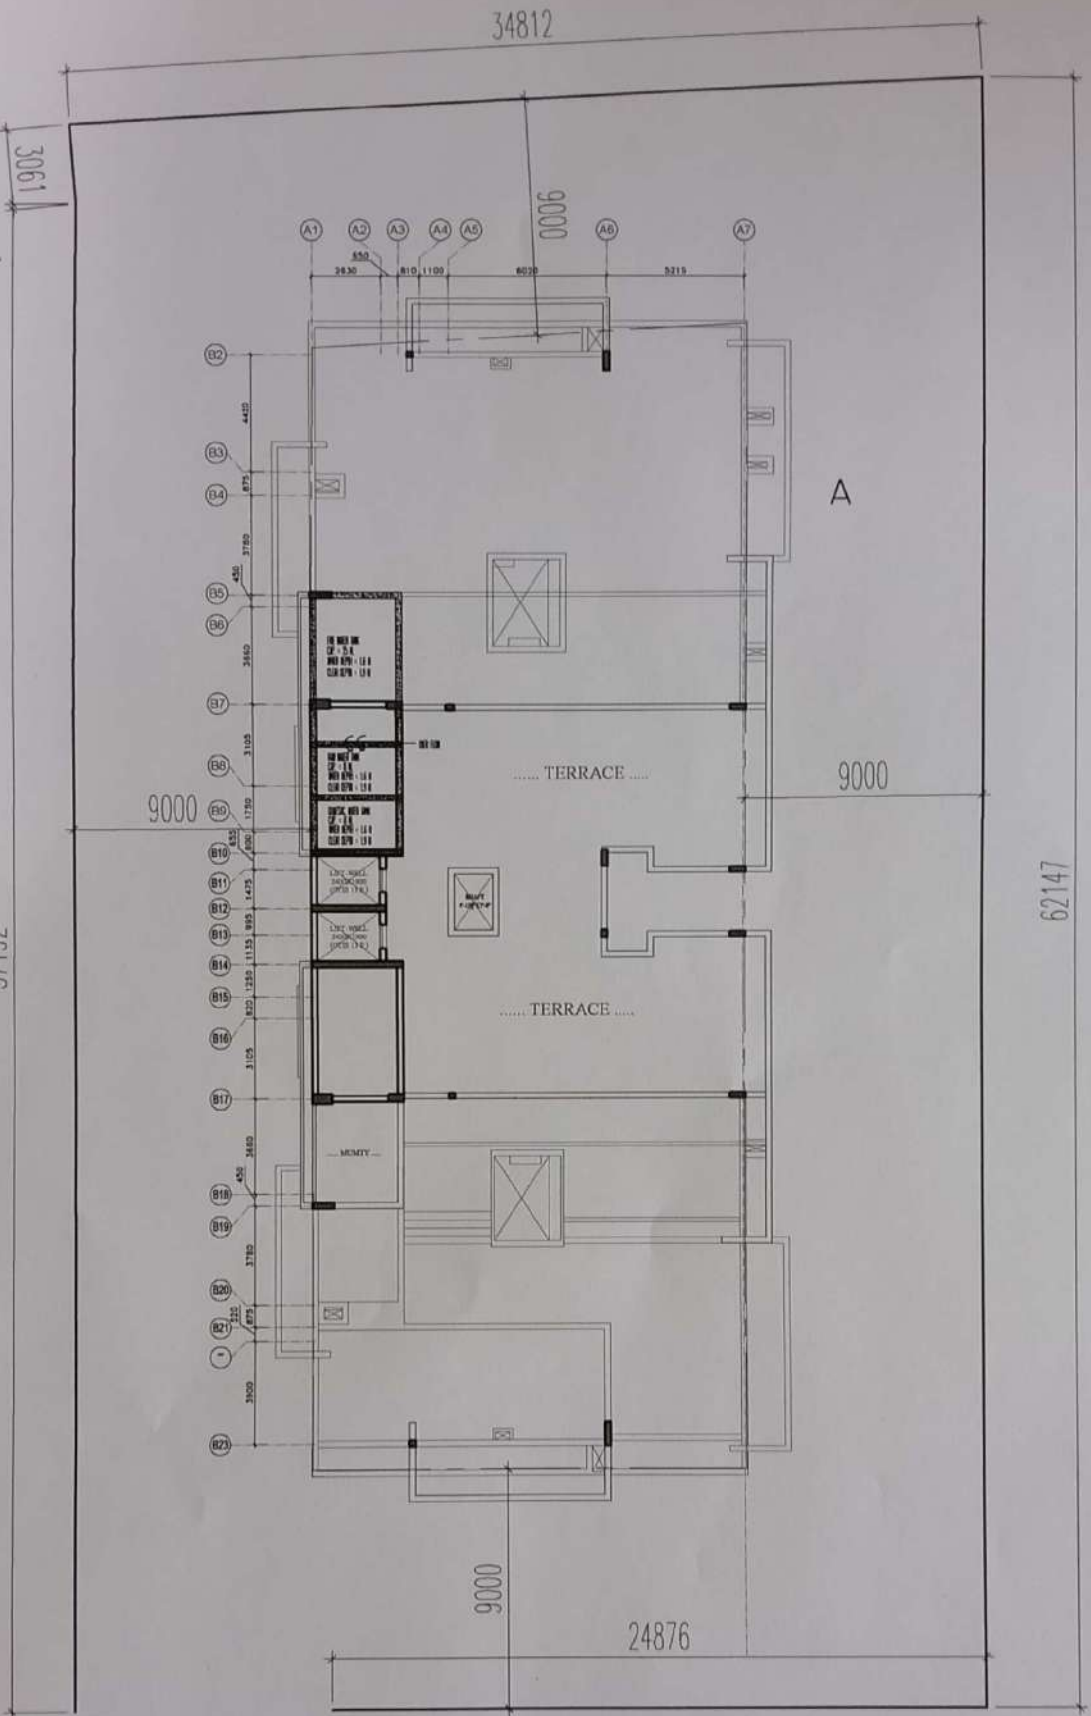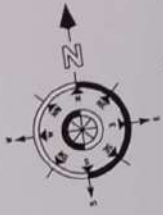

MUMTY PLAN



Proposed For
Dwaper green
by
Rajat Agarwal
Mayank Agarwal
Rakesh Chandra Agarwal

MUMTY PLAN PLUMBING

ARCHITECT
R. K. Malik
Add: 6 AVAS VIKAS MARKET, PILIKOTHI,
MORADABAD - 244001
LICENSE NO: CA/92A14653

