



PRODUCED BY AN AUTODESK EDUCATIONAL PRODUCT

PRODUCED BY AN AUTODESK EDUCATIONAL PRODUCT

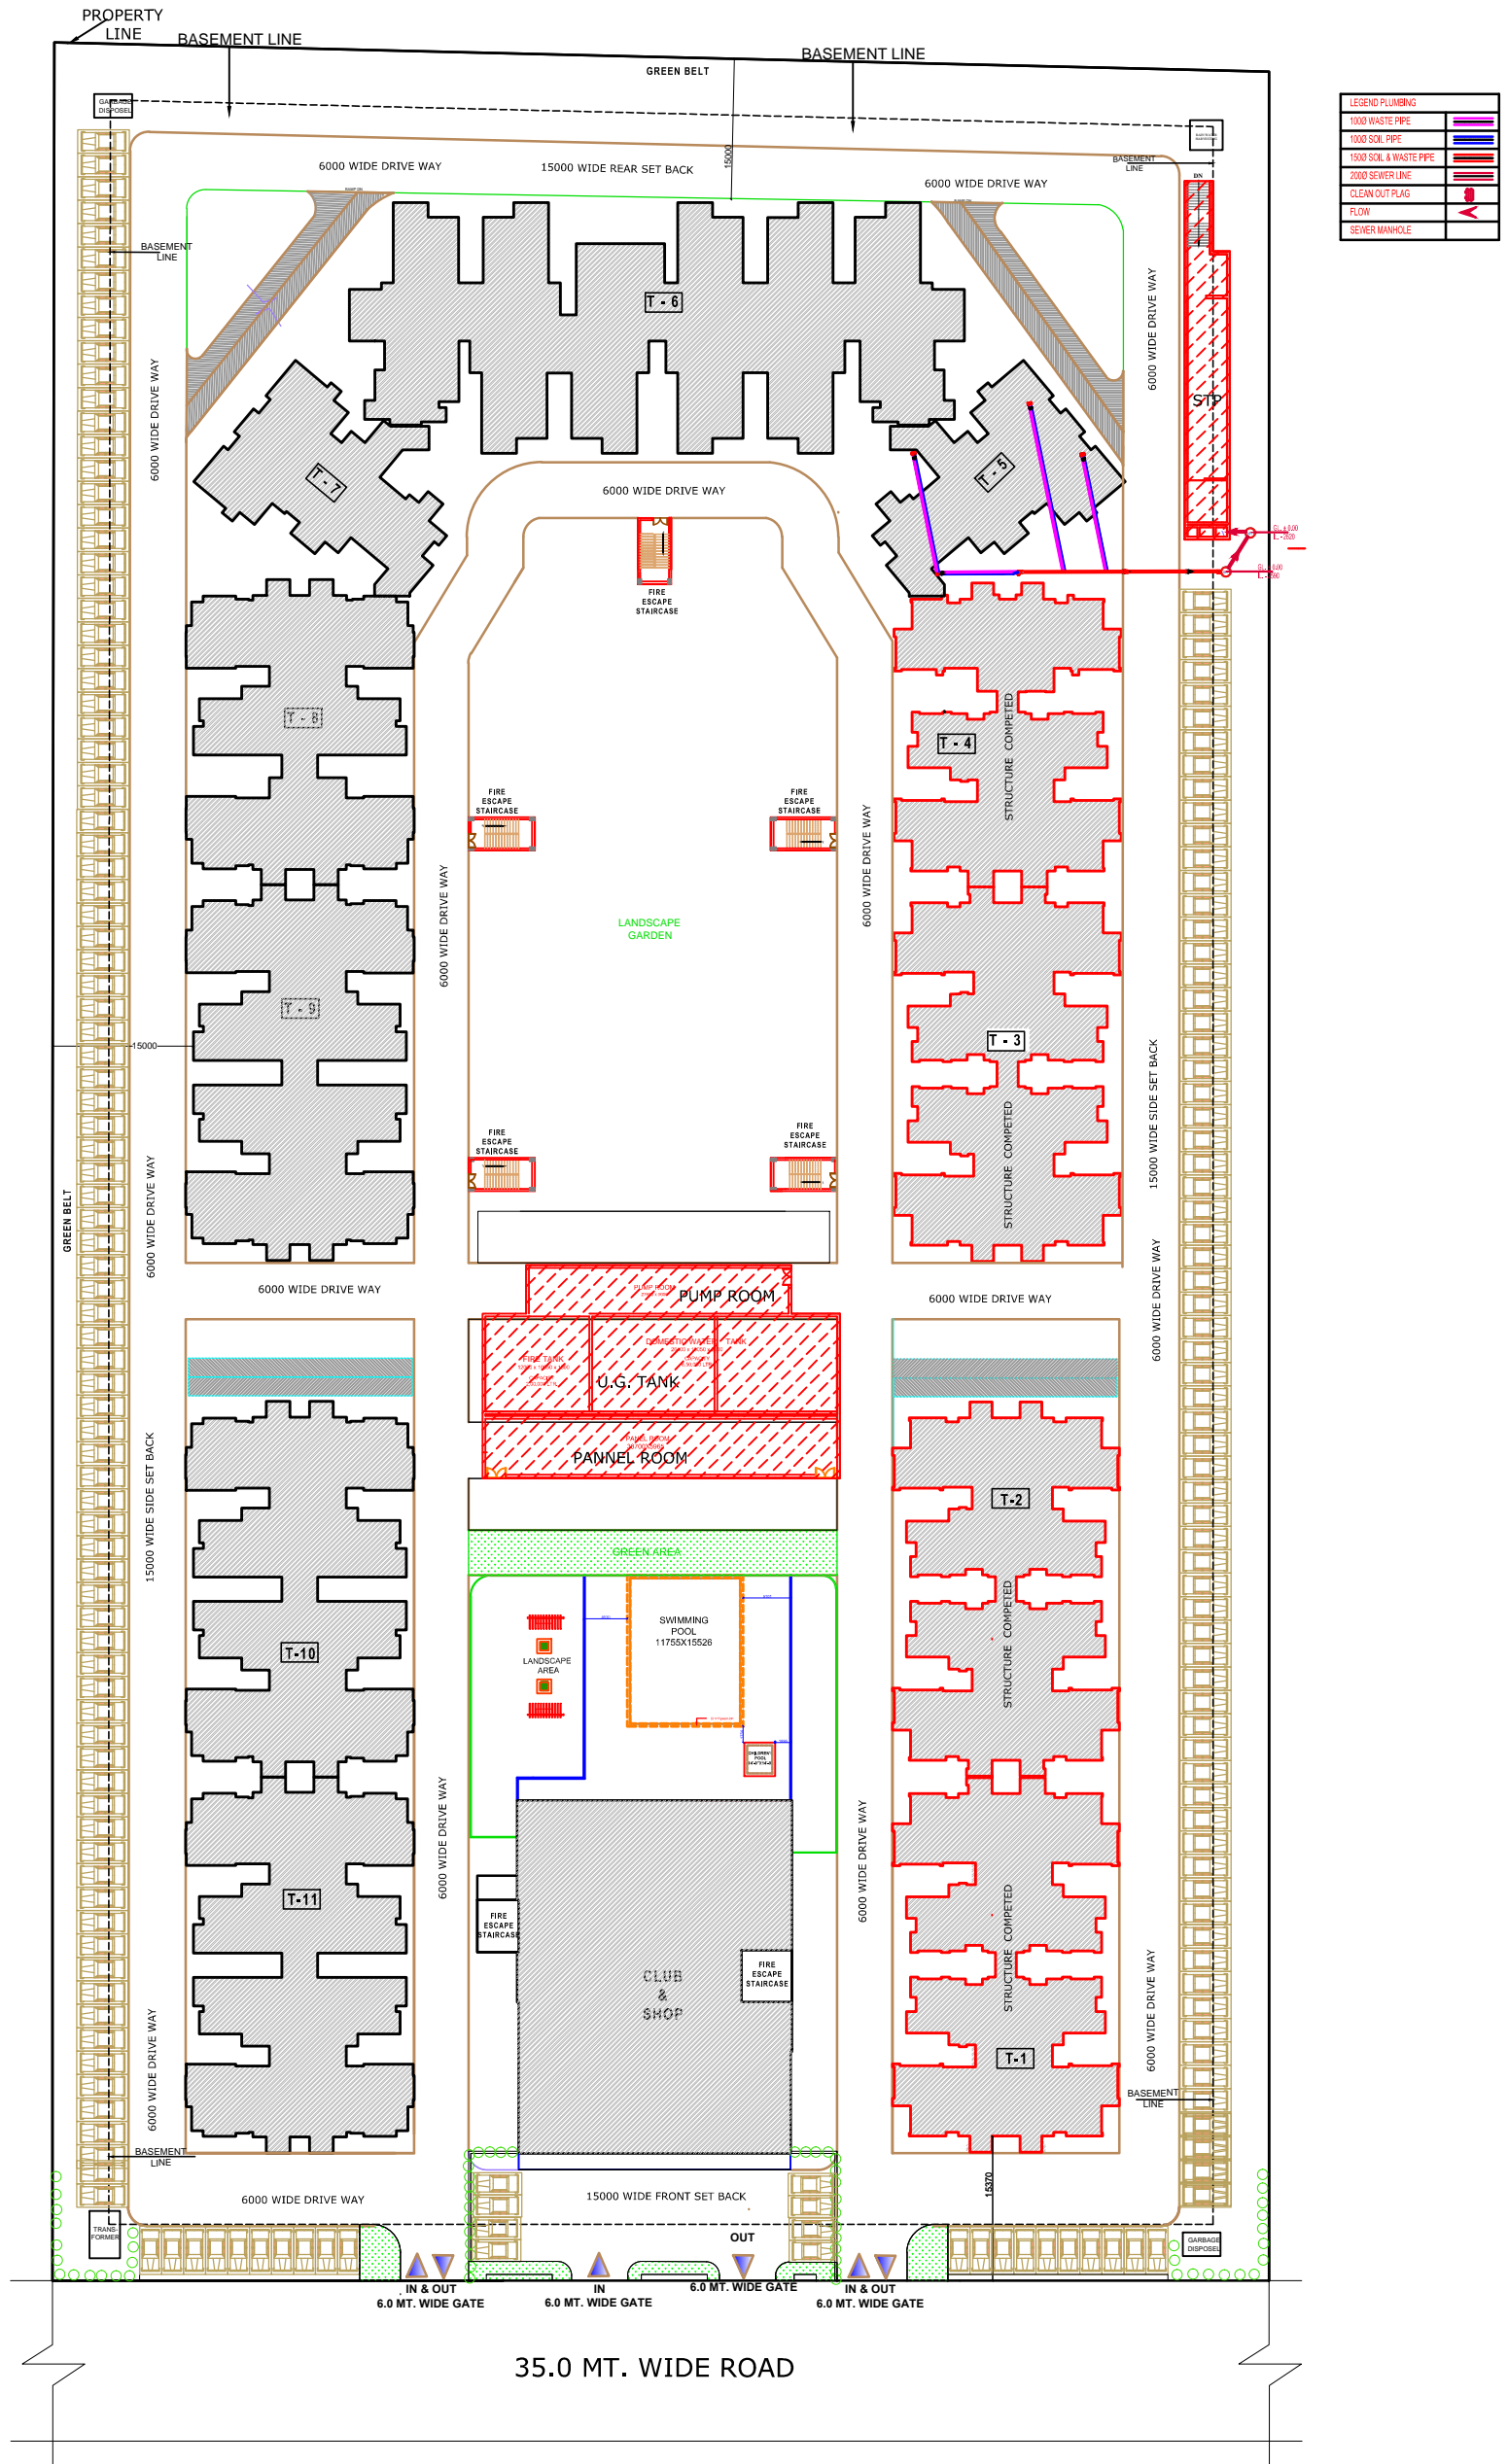

**PROJECT:-**  
PROPOSED GROUP HOUSING-02, AT INTEGRATED TOWNSHIP ( BBD GREEN CITY) FOR VIRAJ CONSTRUCTIONS PVT LTD. AT VILLAGE SEMRA ON KHASRA NUMBERS 180, 181, 182, 183, LUCKNOW

**DRAWING TITLE:-**  
APARTMENT  
**LAYOUT PLAN**  
**EXTERNAL**  
**SEWERAGE SYSTEM**

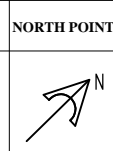

NO. OF PRINT	DATE	ISSUED TO	REMARKS

This drawing is a "copyright" contents of this drawing or part thereof may not be used or reproduced without the permission of the architect.

DATE 20230118	PROJECT INCH. DEALT BY PARDEEP	CHECKED BY P.R
SCALE N.T.S. (A0)	APPROVED BY	
DRAWING NO. BBD/PL-01		

**ARCHITECTS :-**  
**DESIGN CELL**  
**VIRAJ CONSTRUCTIONS**  
**PVT LTD.**

**MSP CONSULTANT**  
**DESIGN CENTRE CONSULTING ENGINEERS**  
OFFICE NO. 44 TO 47, 4TH FLOOR  
ANSAL PLAZA, OPPOSITE DAKSHIN CHOWK  
WASHALI GHATASBAD, LUR-201010  
PHONE: 0120-4333451, 4333452  
E-MAIL : dccs\_pes@yahoo.com  
E-MAIL : thakurpk1967@yahoo.com

